



UPPER LEVEL FLOOR PLAN

NTS

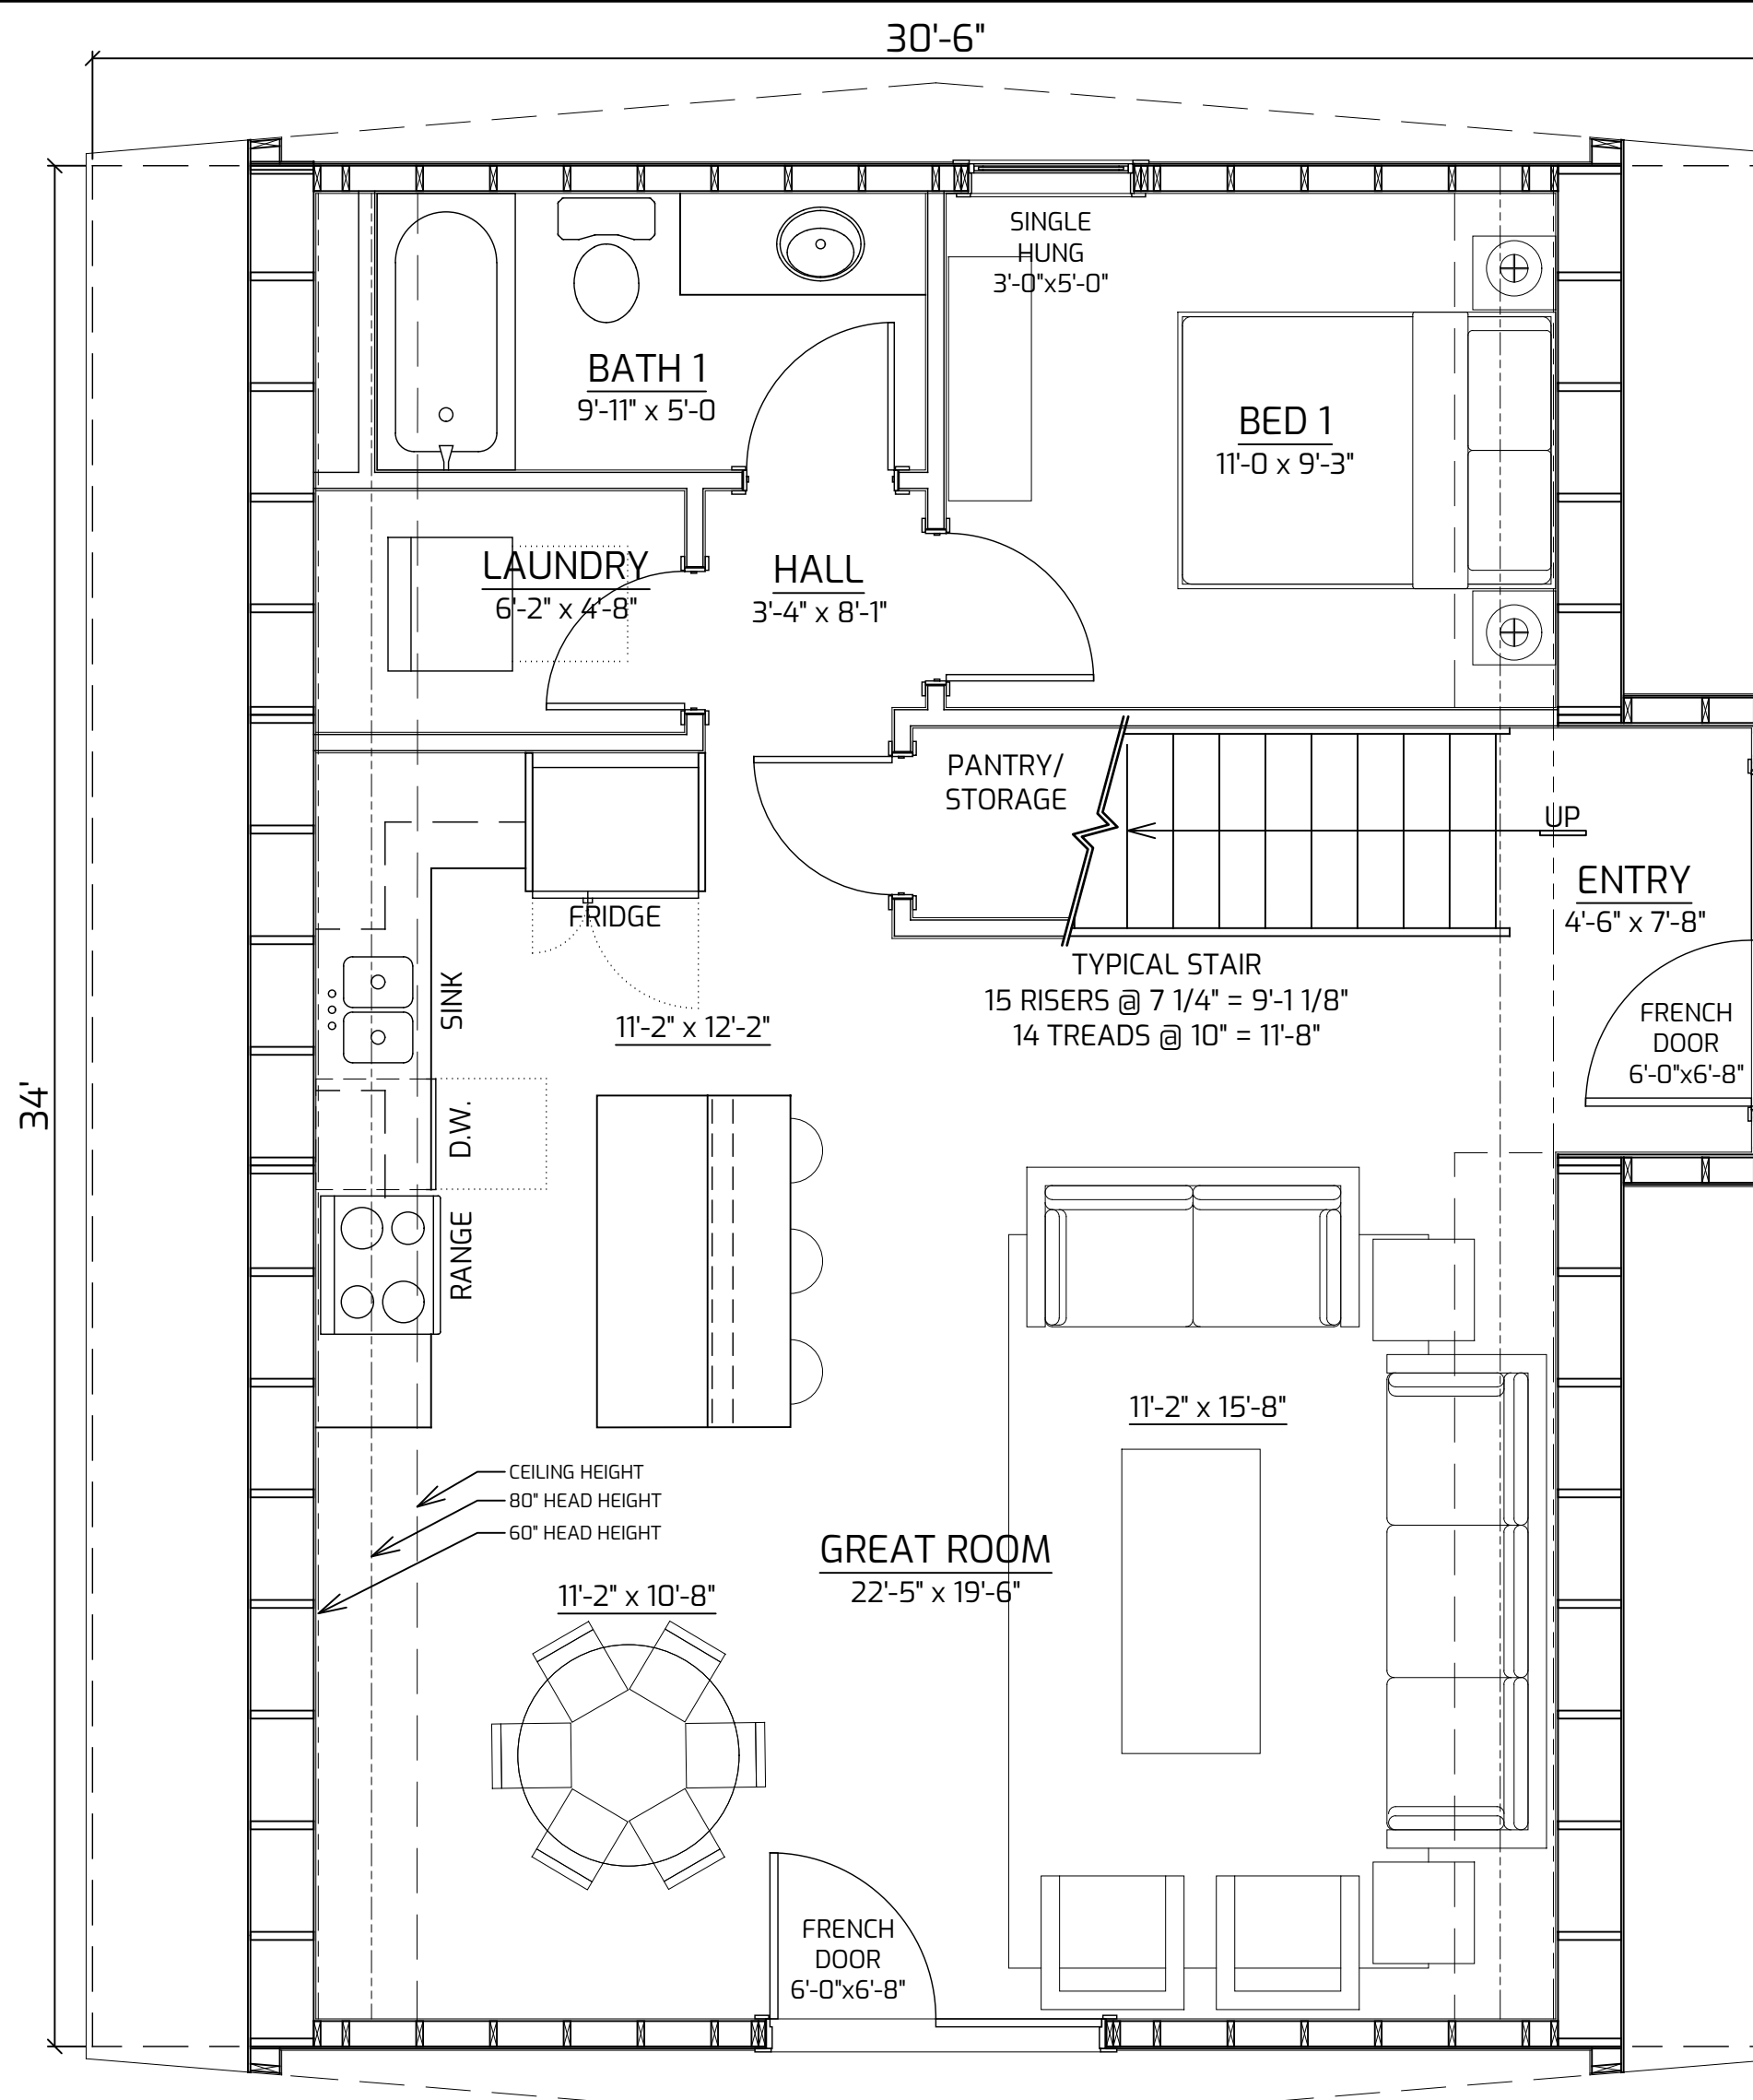


MAIN LEVEL FLOOR PLAN

NTS

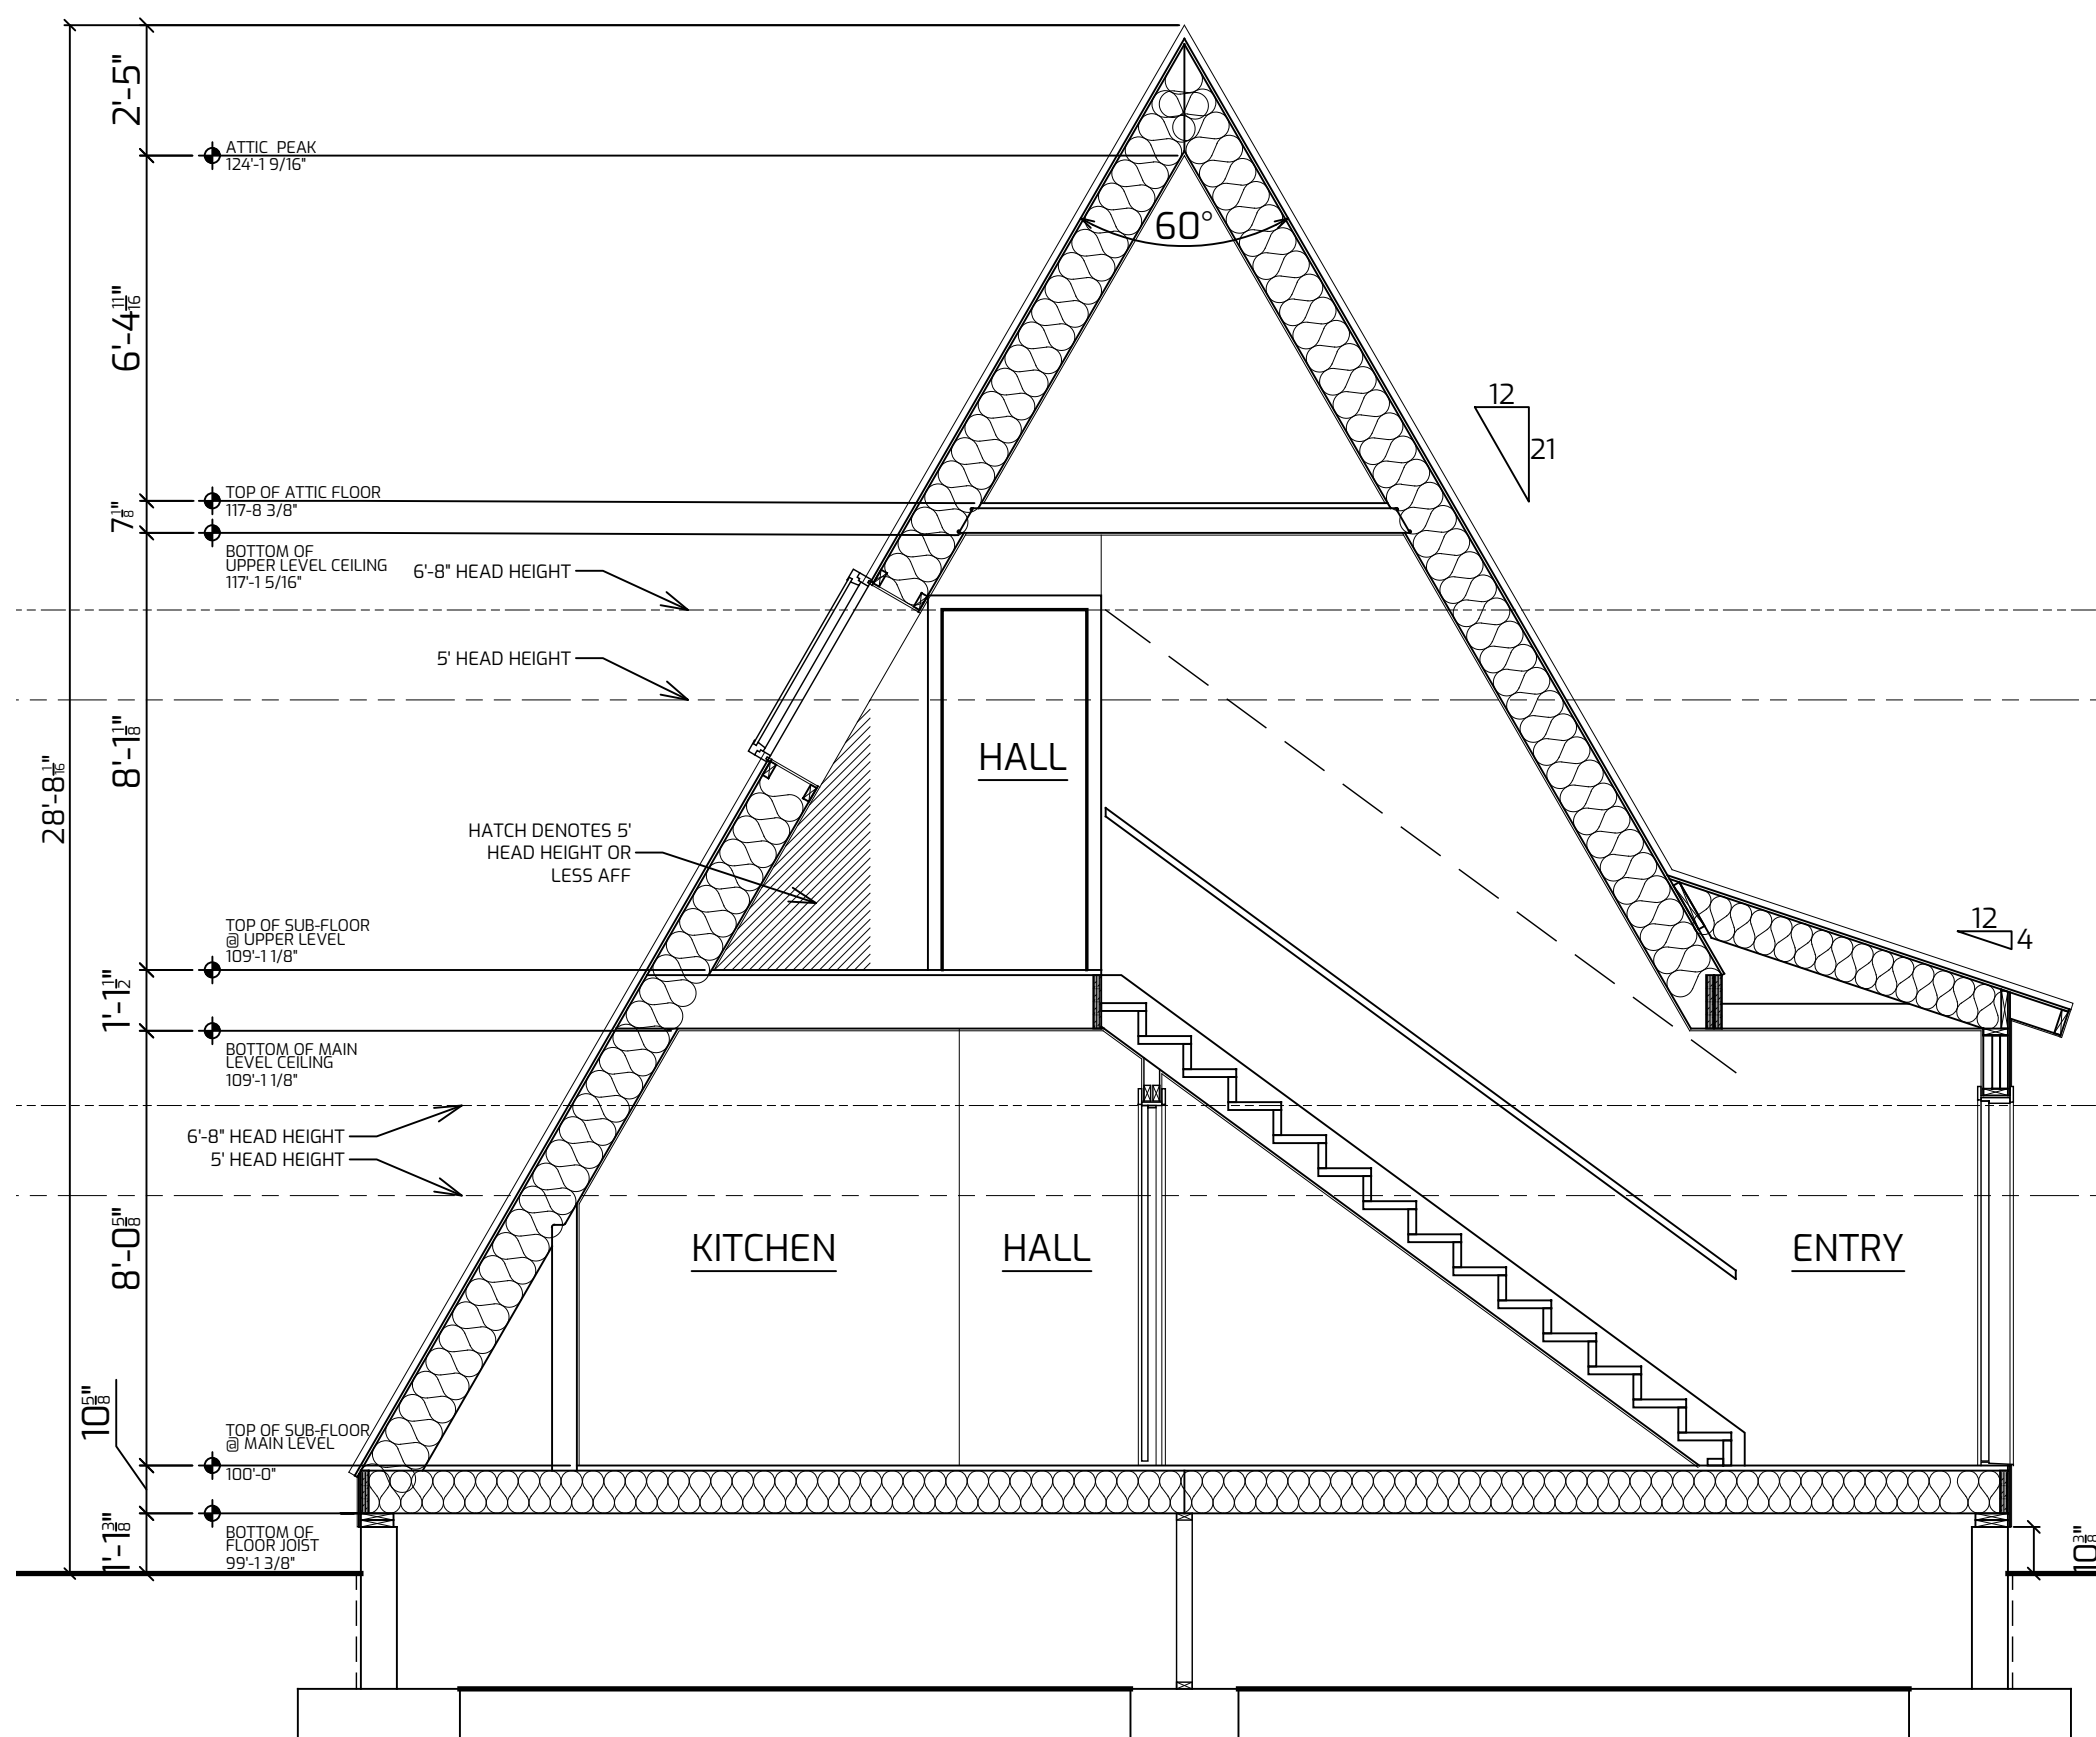


BUILDING CROSS SECTION

NTS

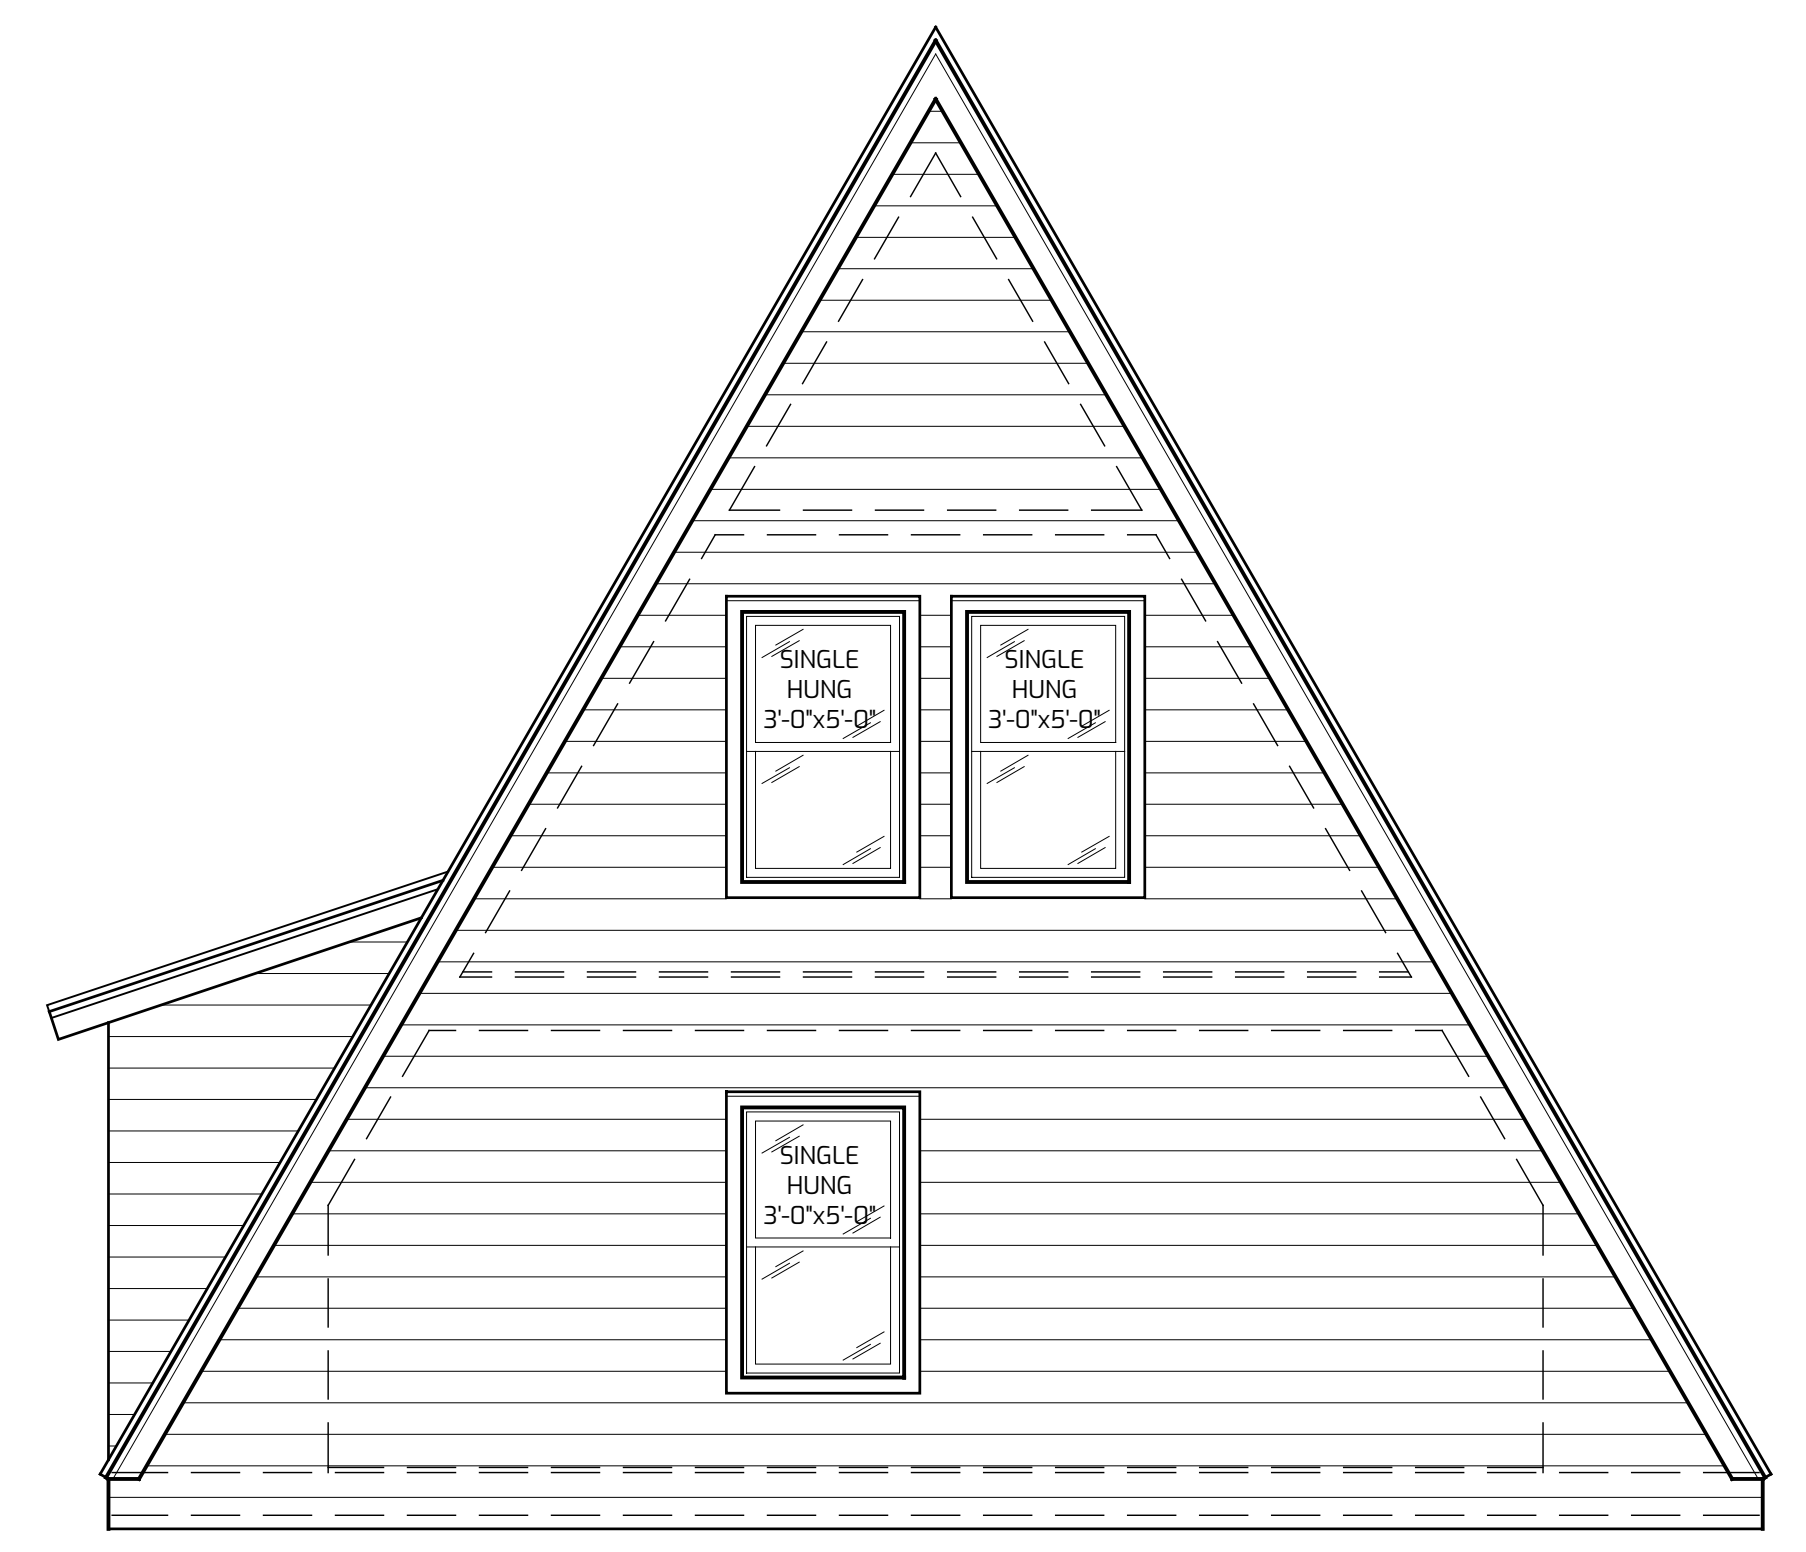

FRONT ELEVATION

NTS

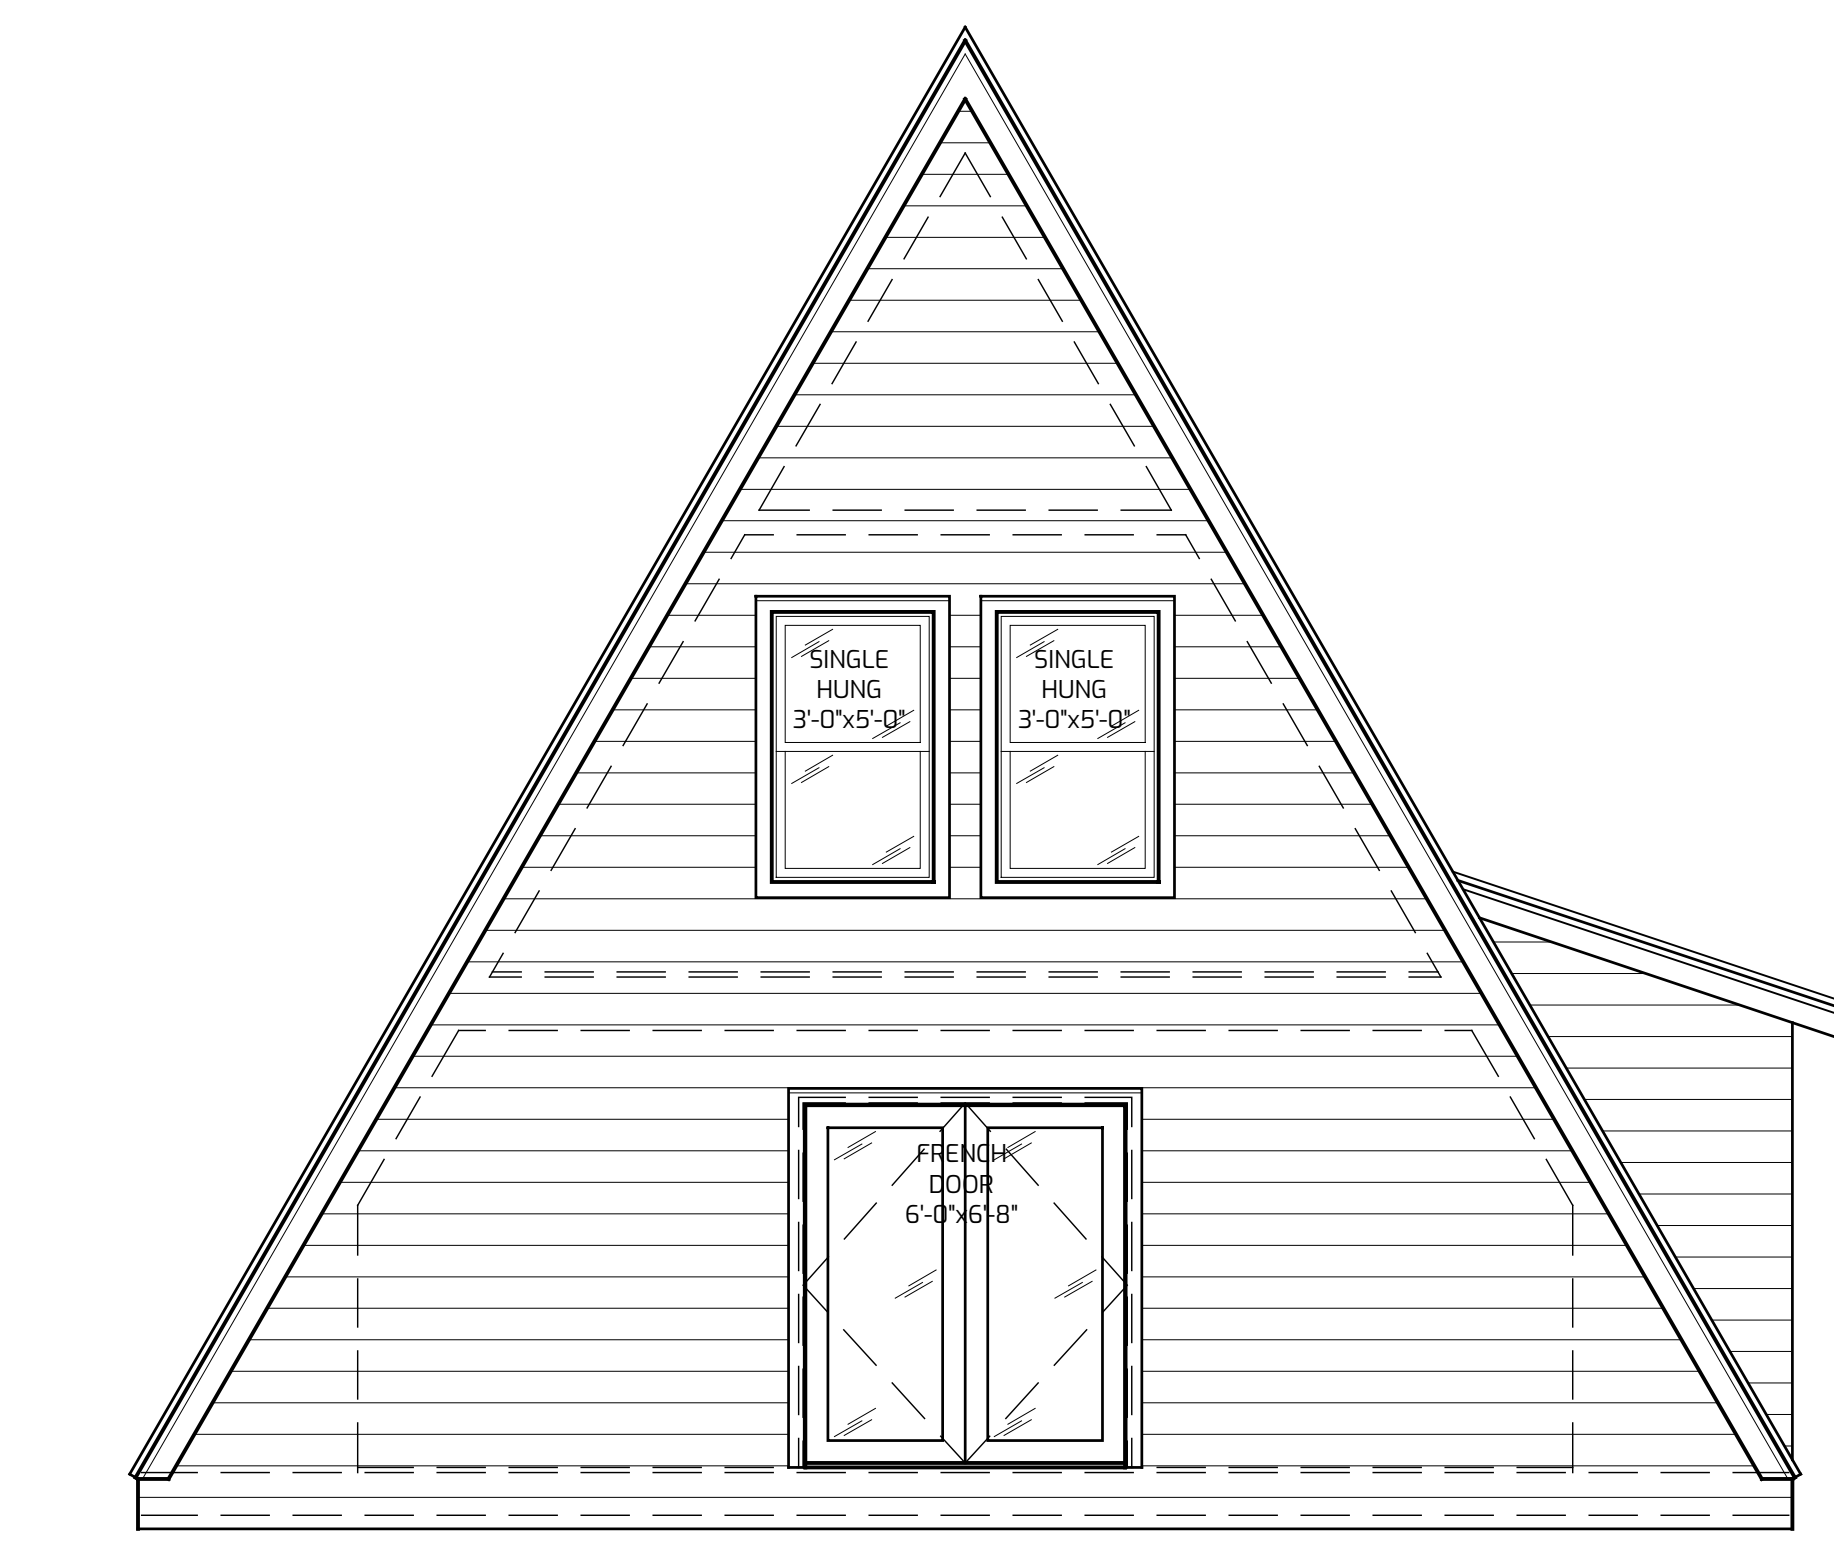

FRONT ELEVATION

NTS

TRIO 100 STRAIGHT STAIR

SQUARE FOOTAGE


MAIN LEVEL: 766 SQ.FT

UPPER LEVEL: 387 SQ.FT


TOTAL: 1,153 SQ.FT

DATE


01/2022

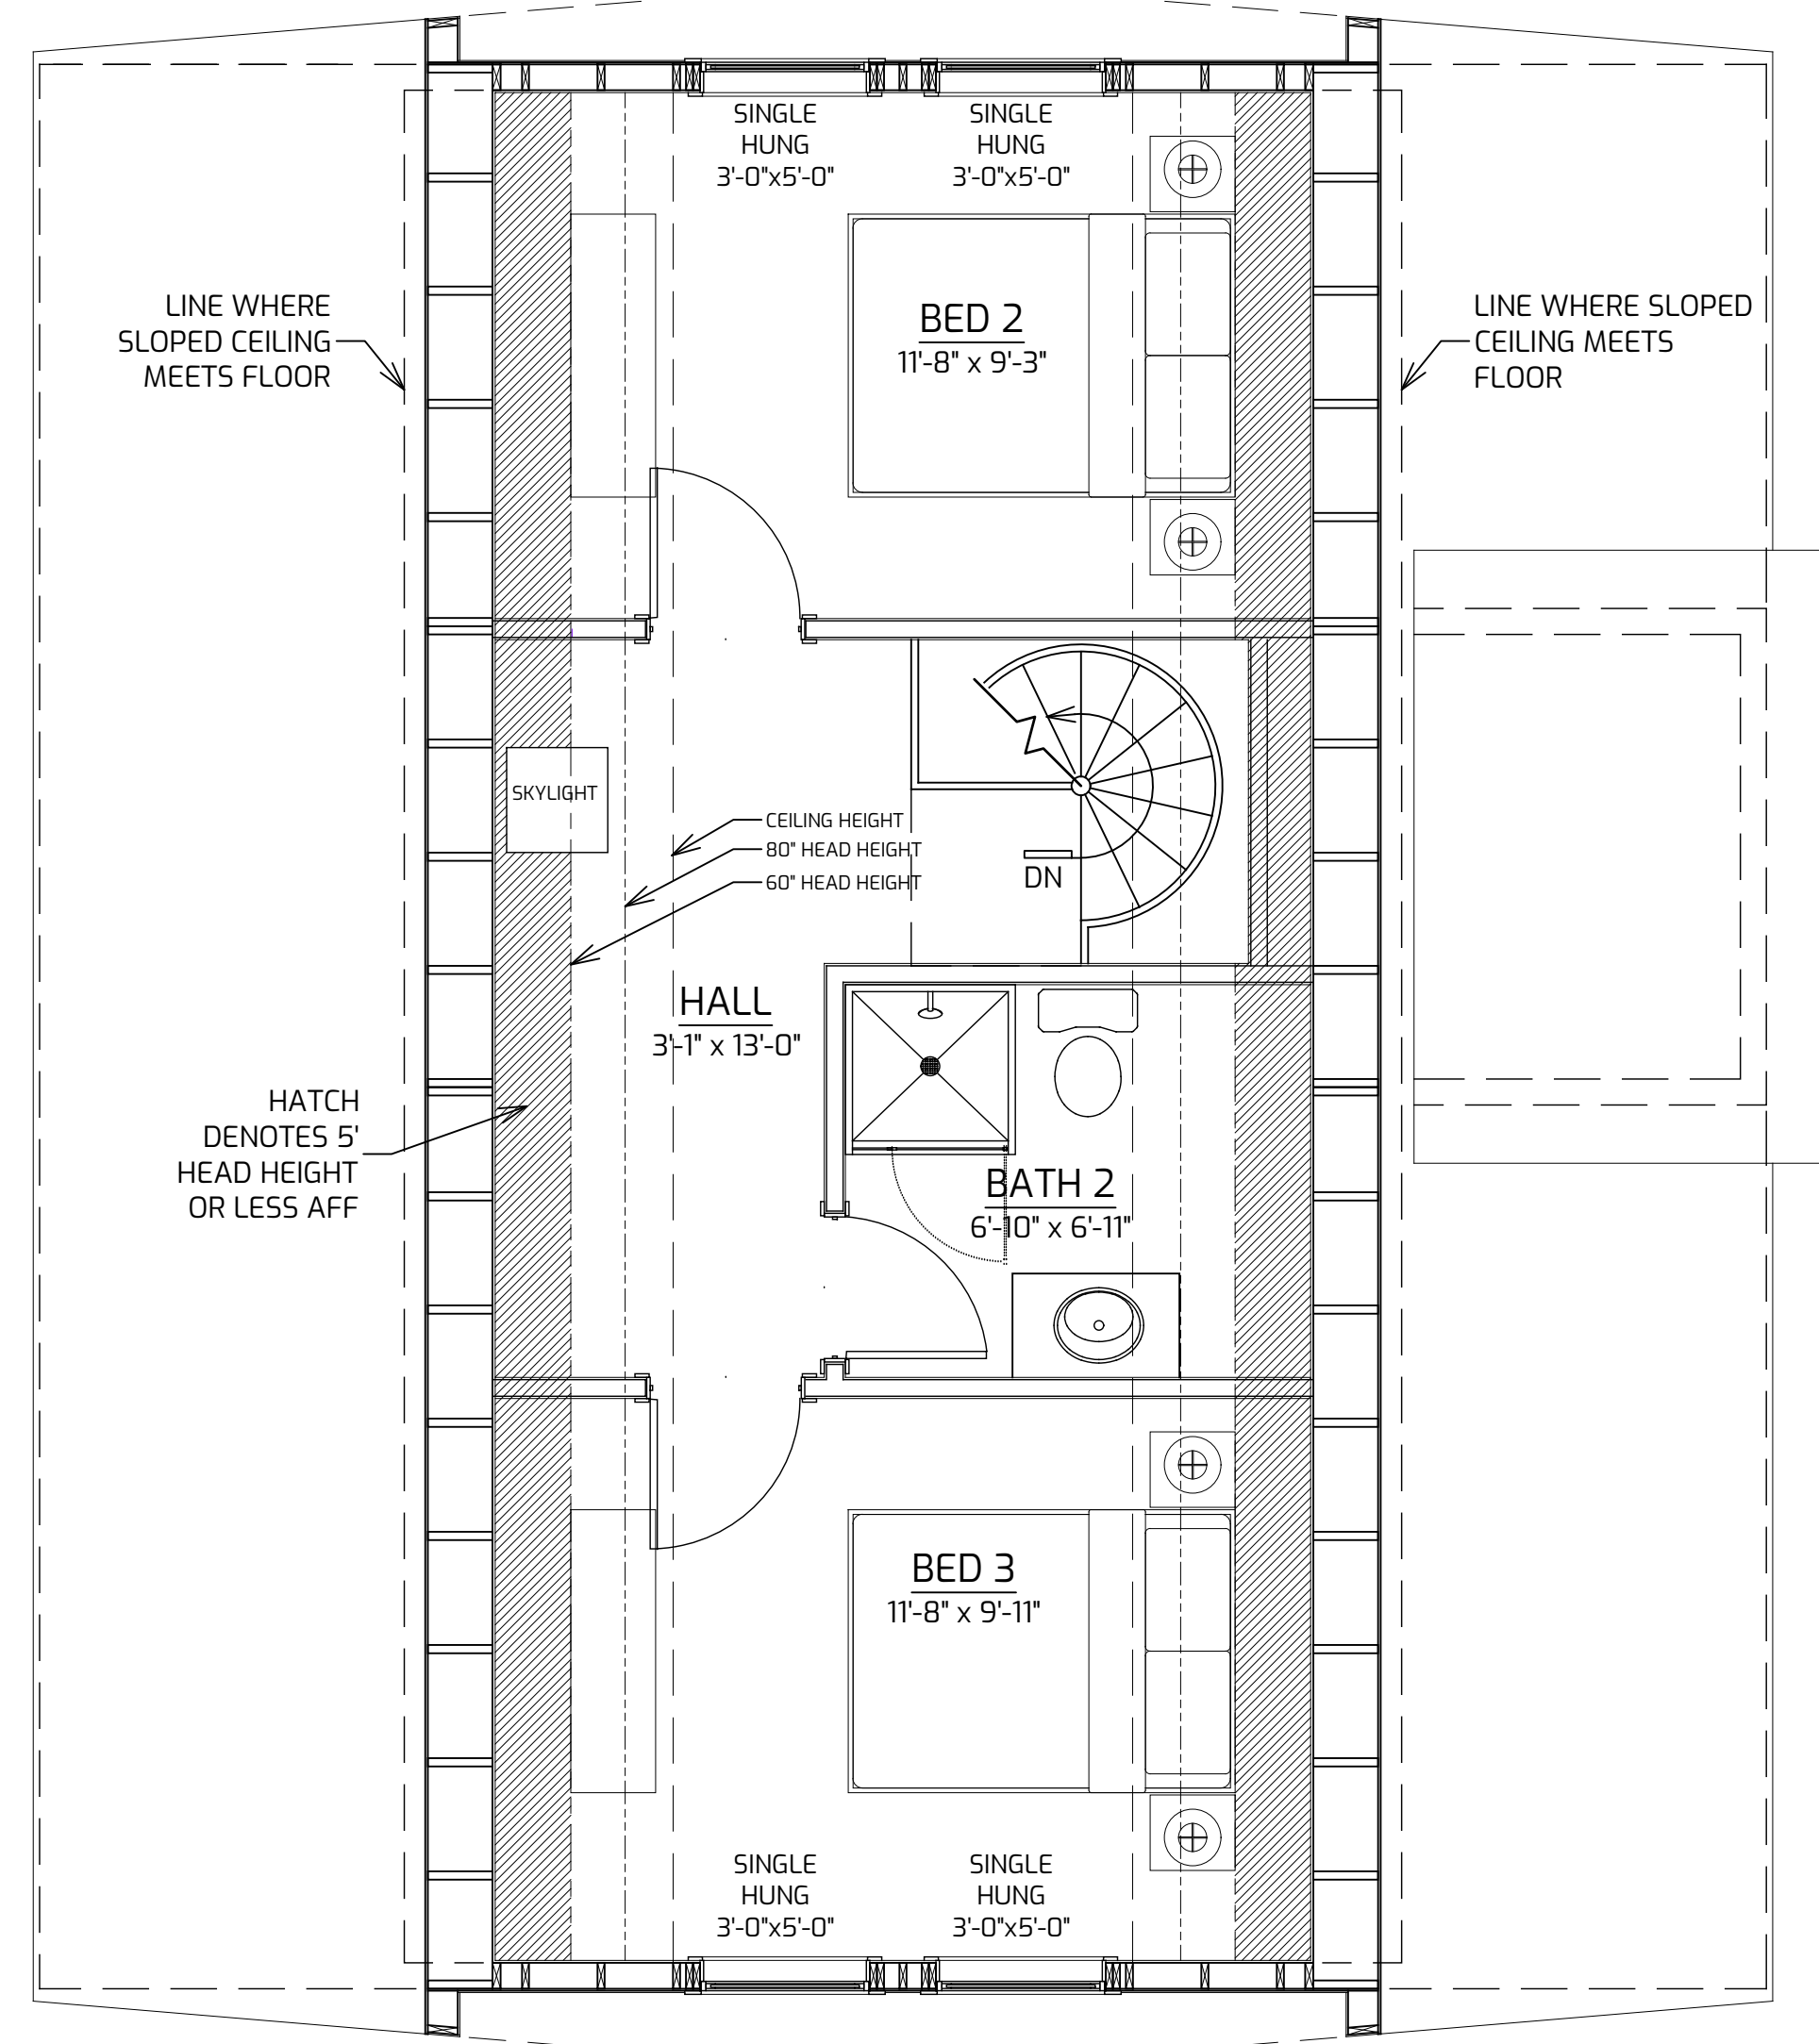


UPPER LEVEL FLOOR PLAN
NTS

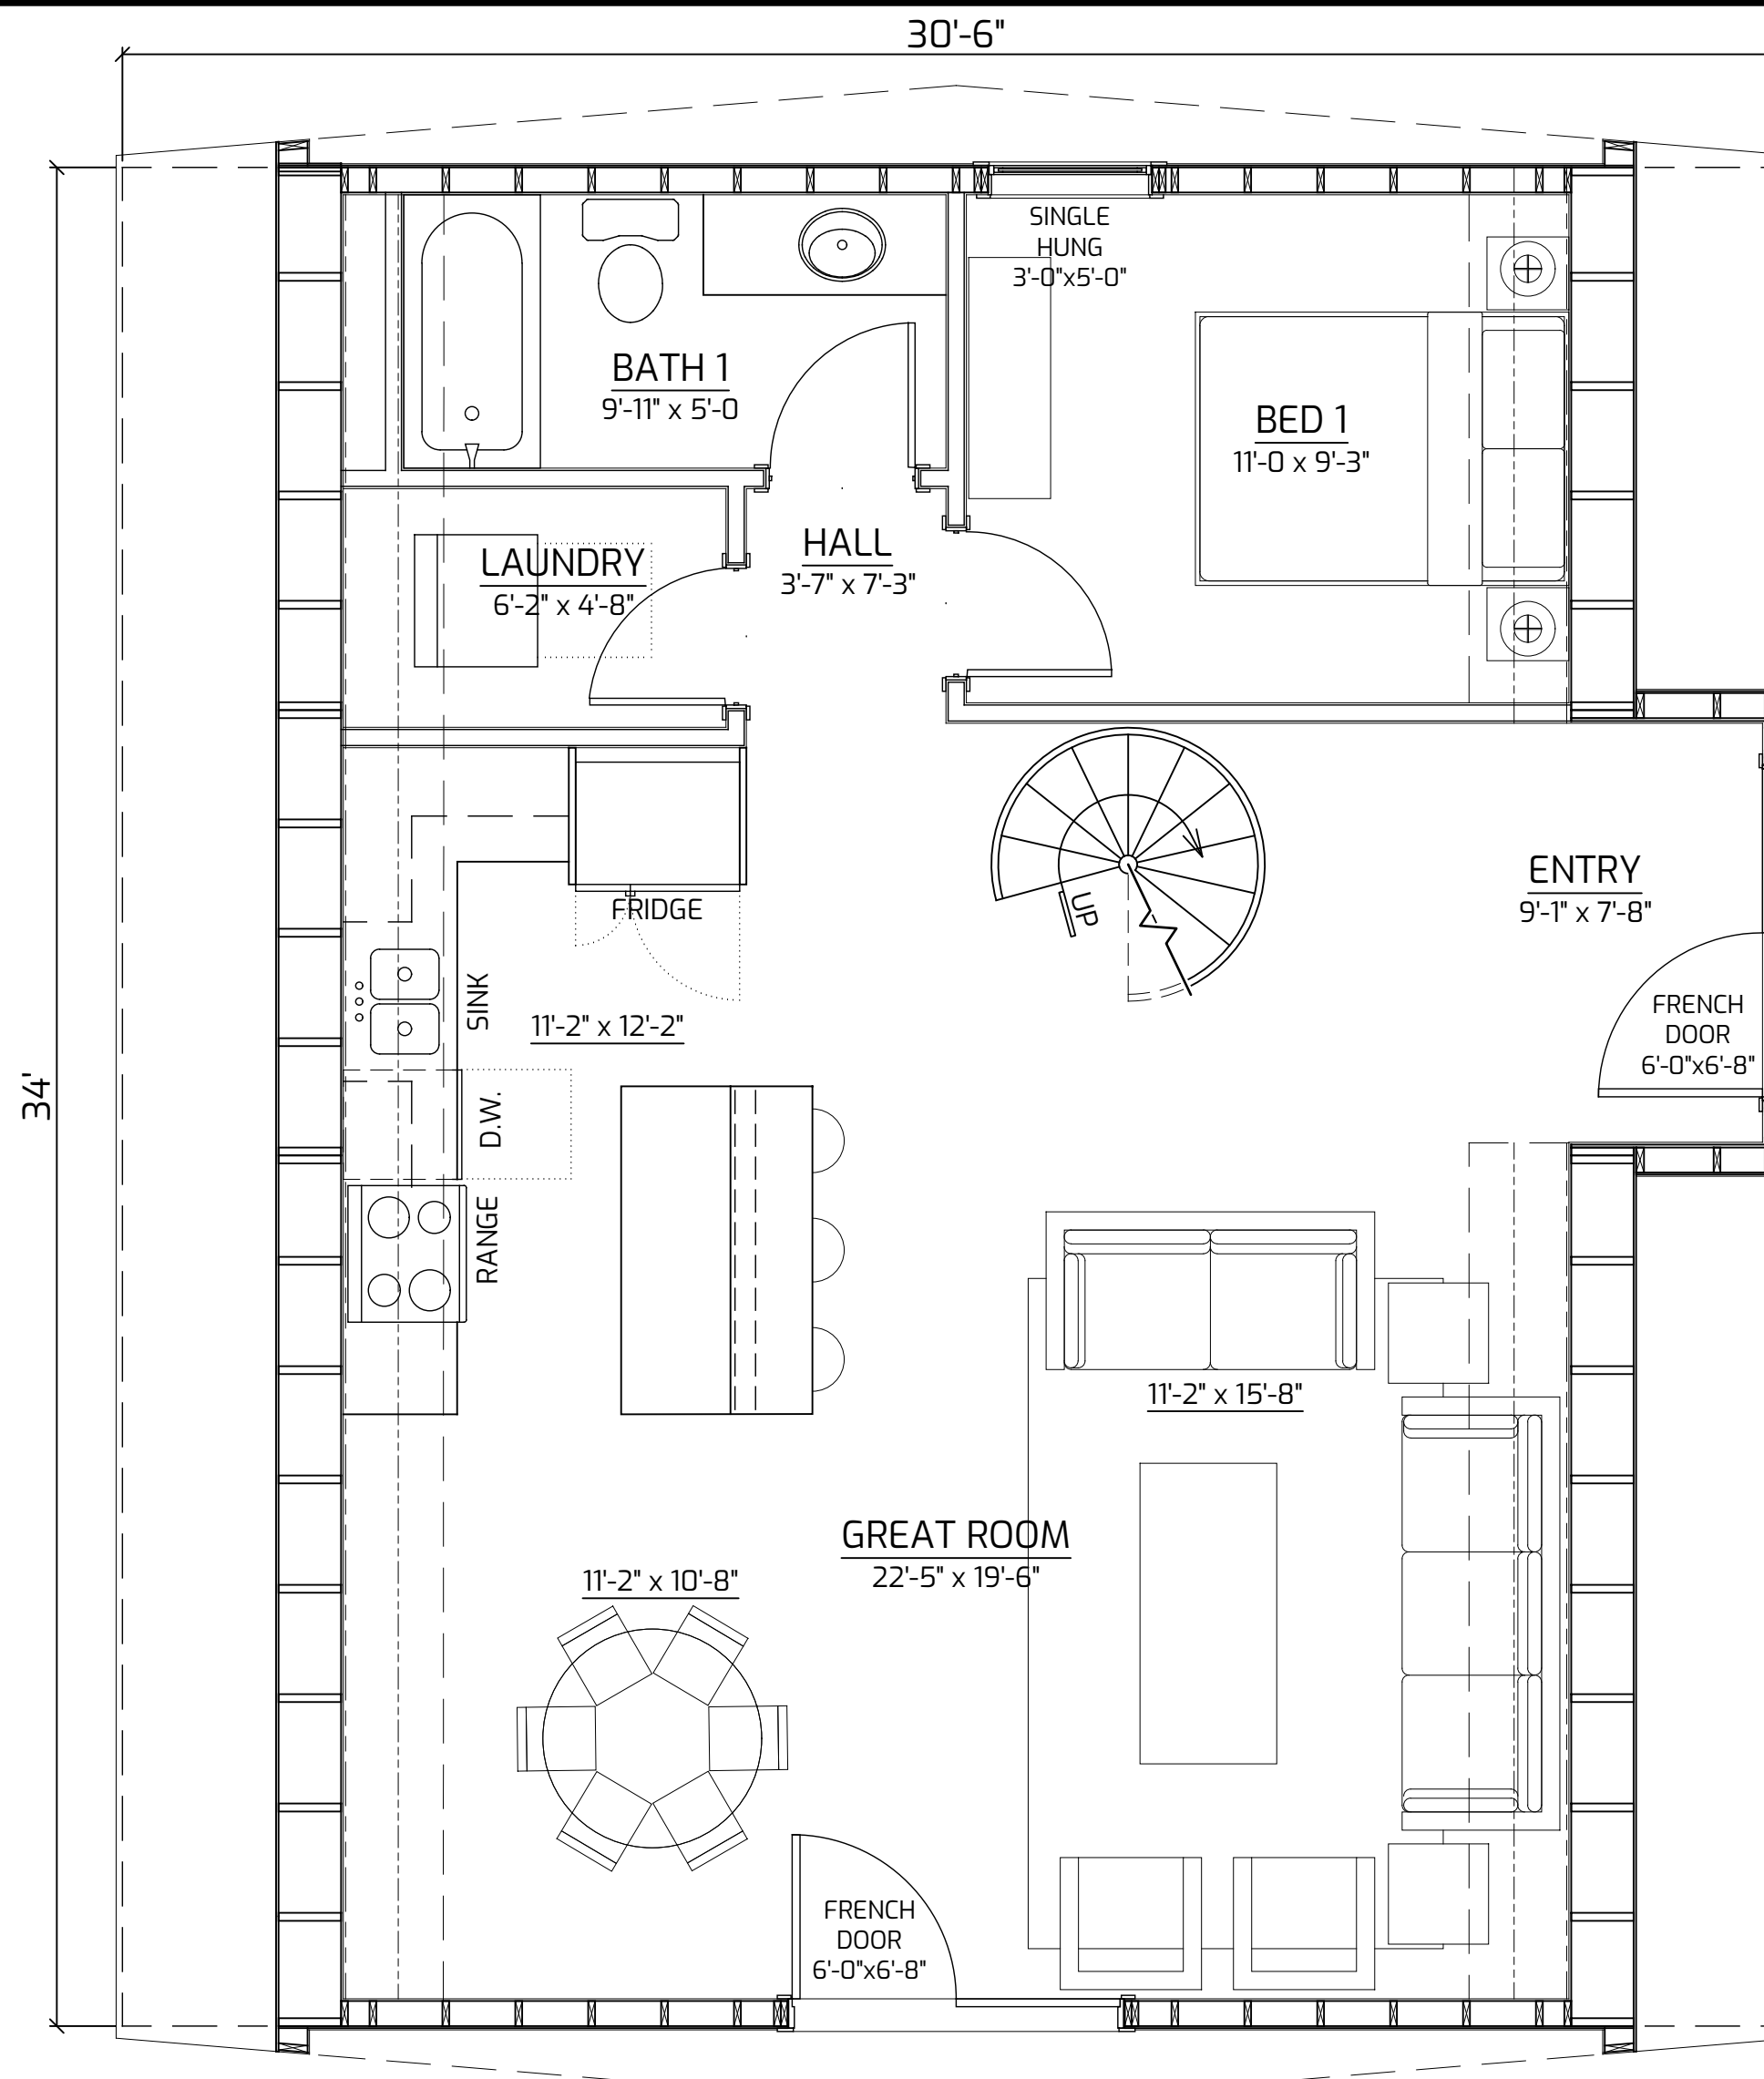


MAIN LEVEL FLOOR PLAN
NTS

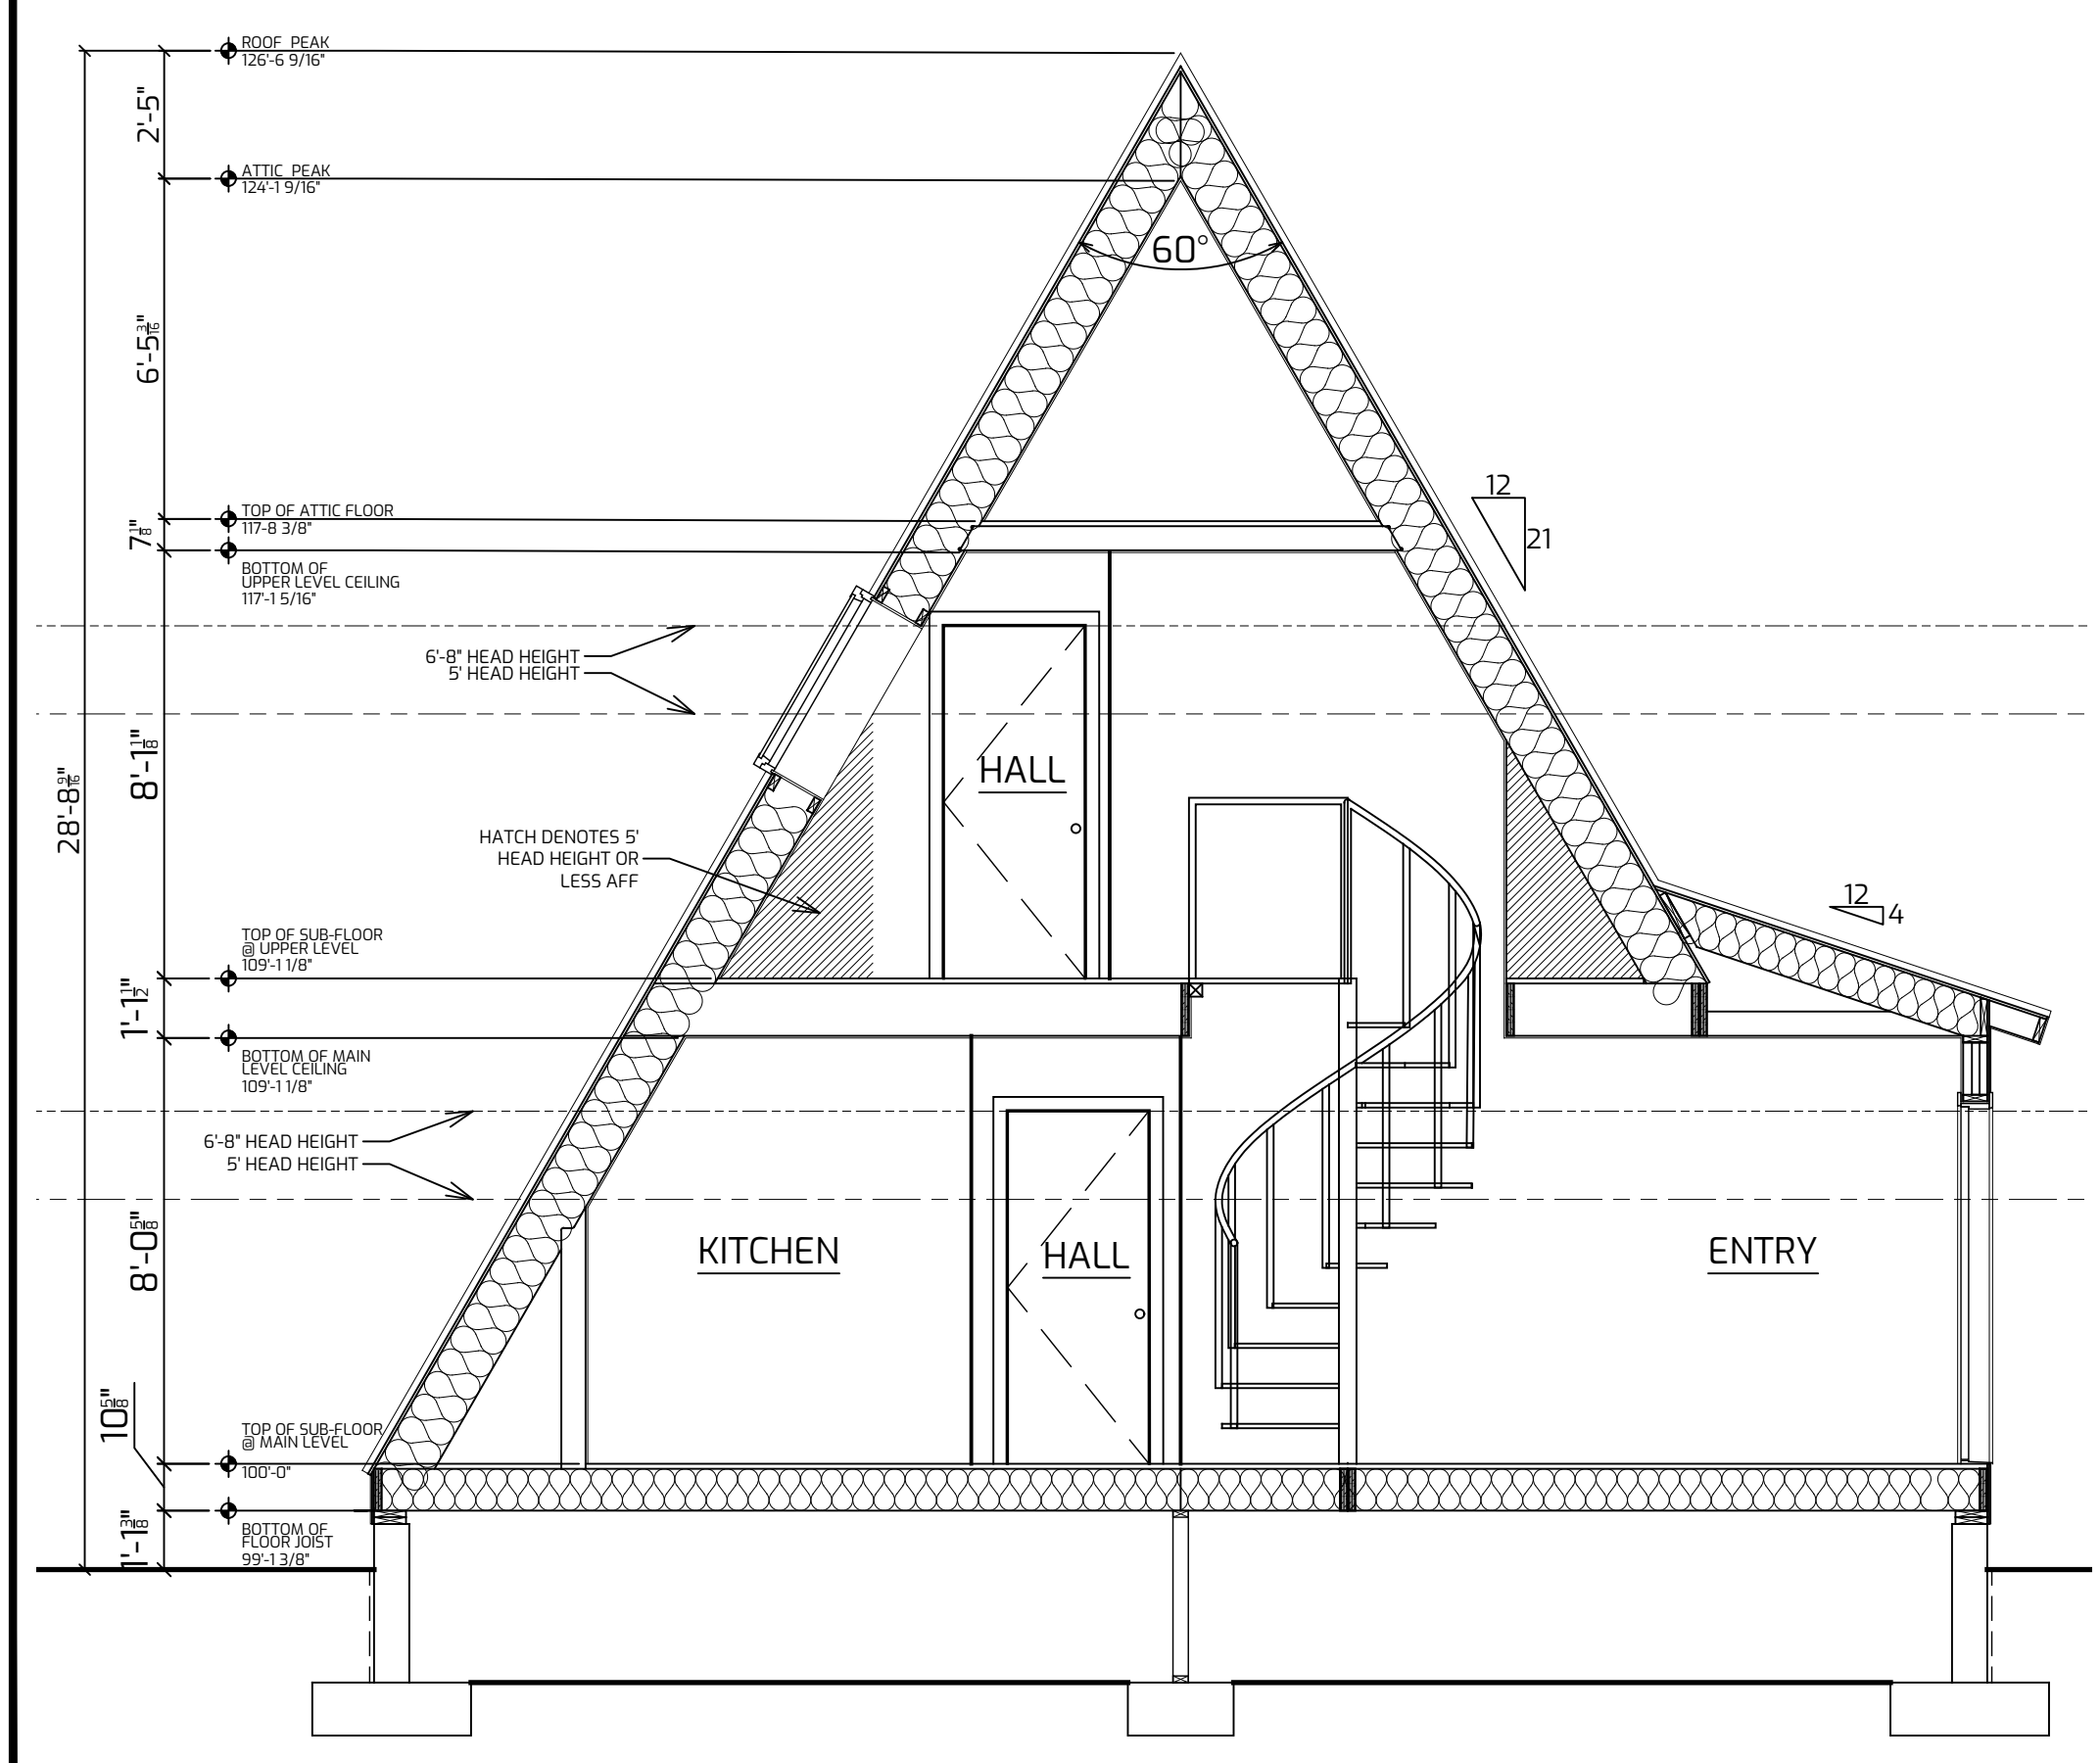

BUILDING CROSS SECTION
NTS

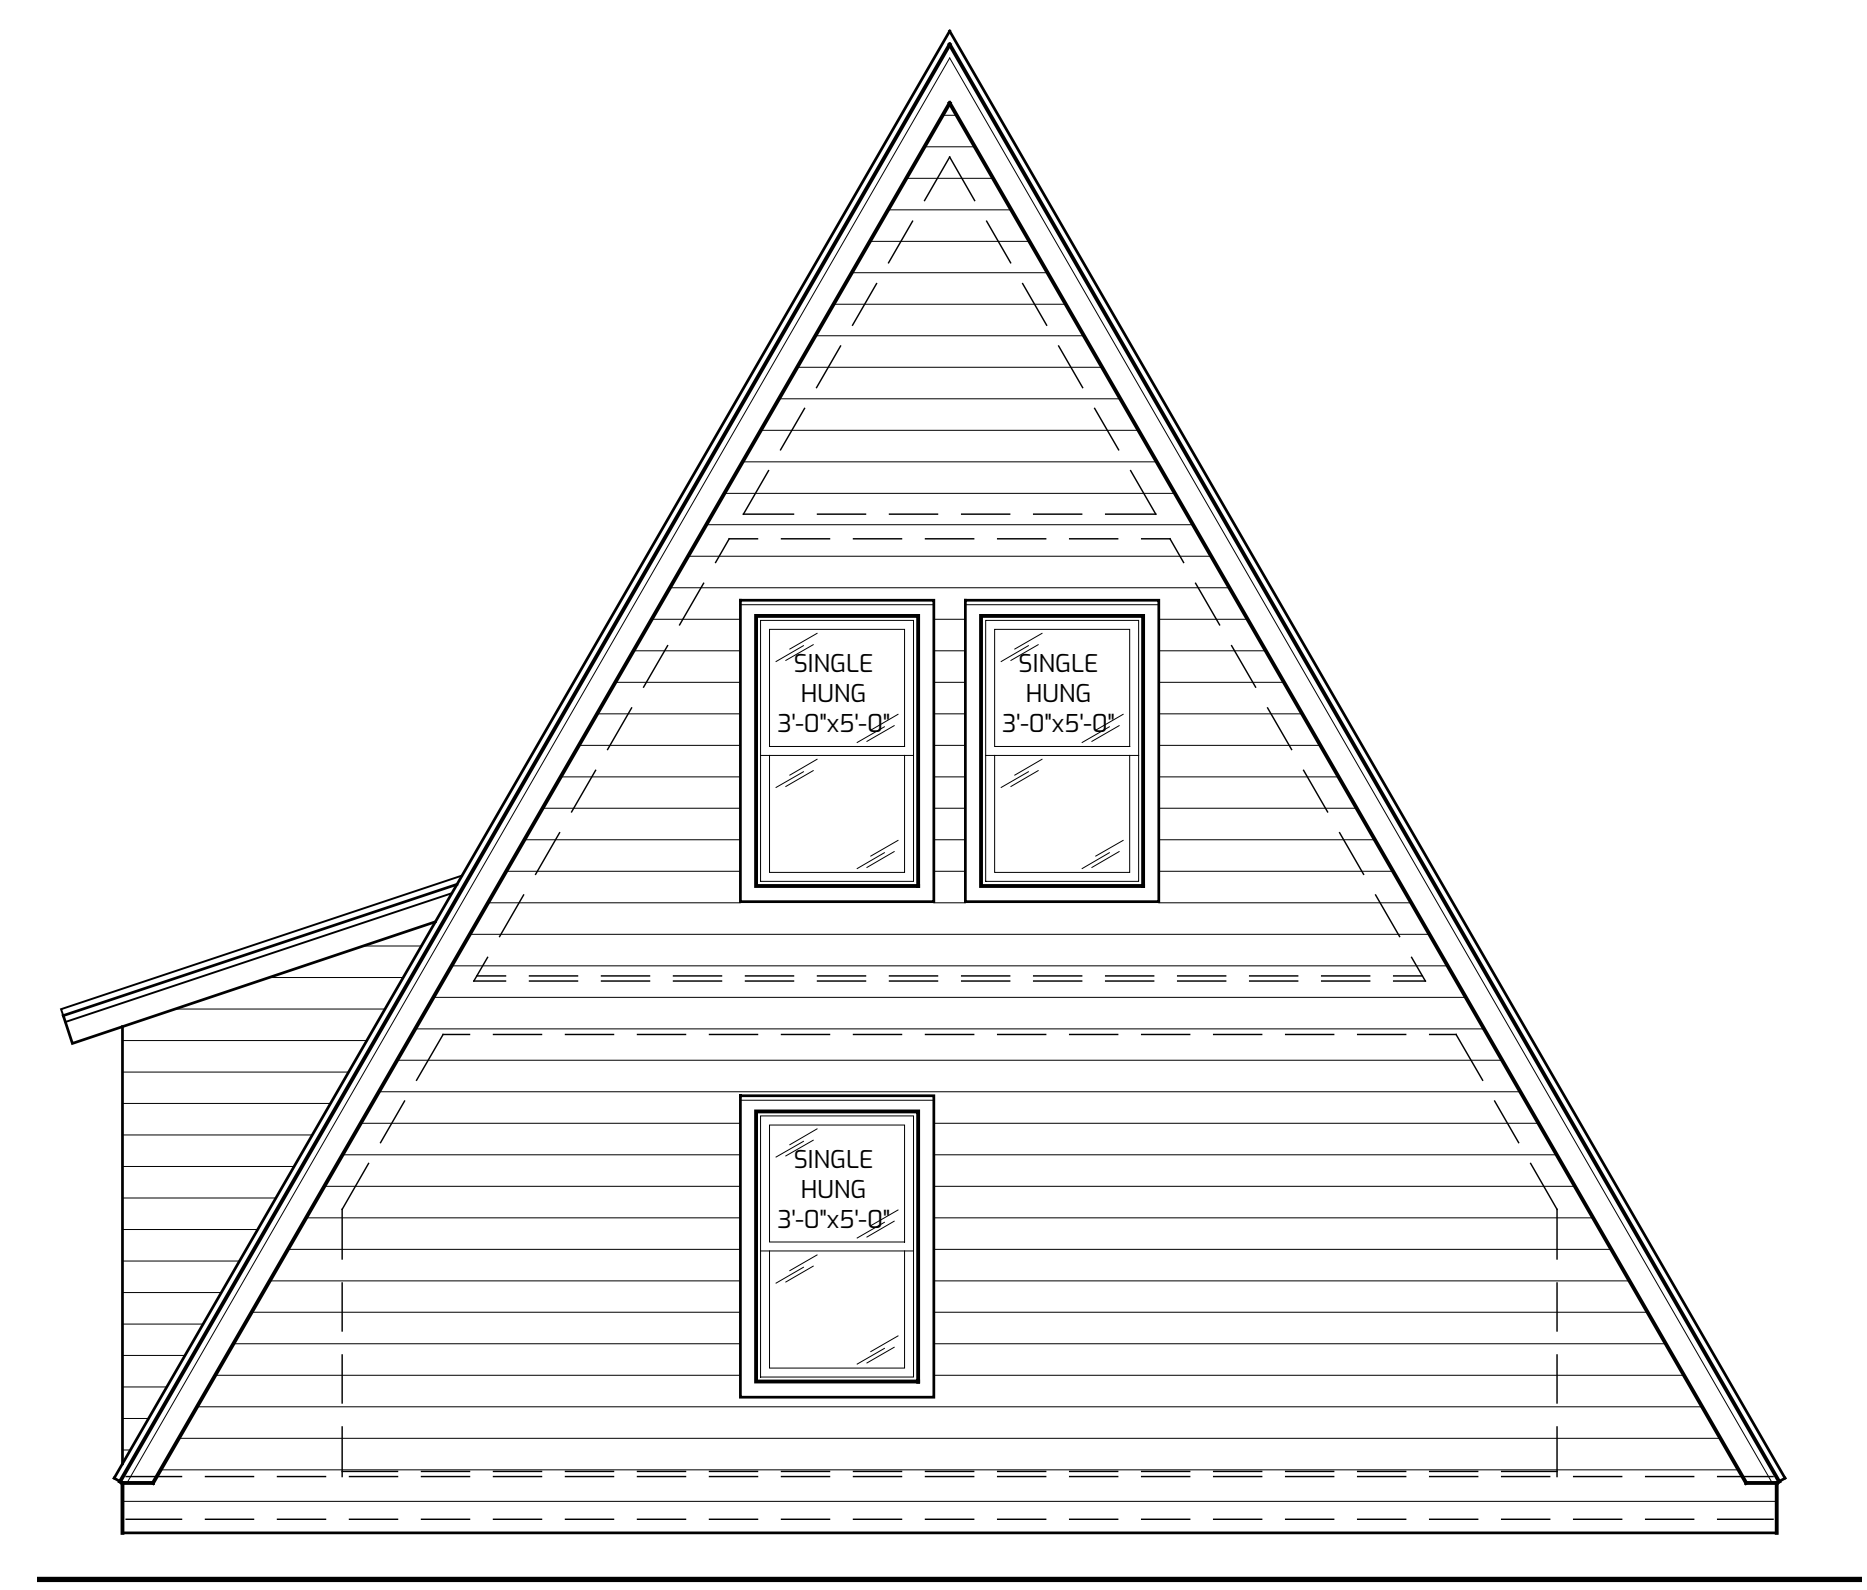

FRONT ELEVATION
NTS

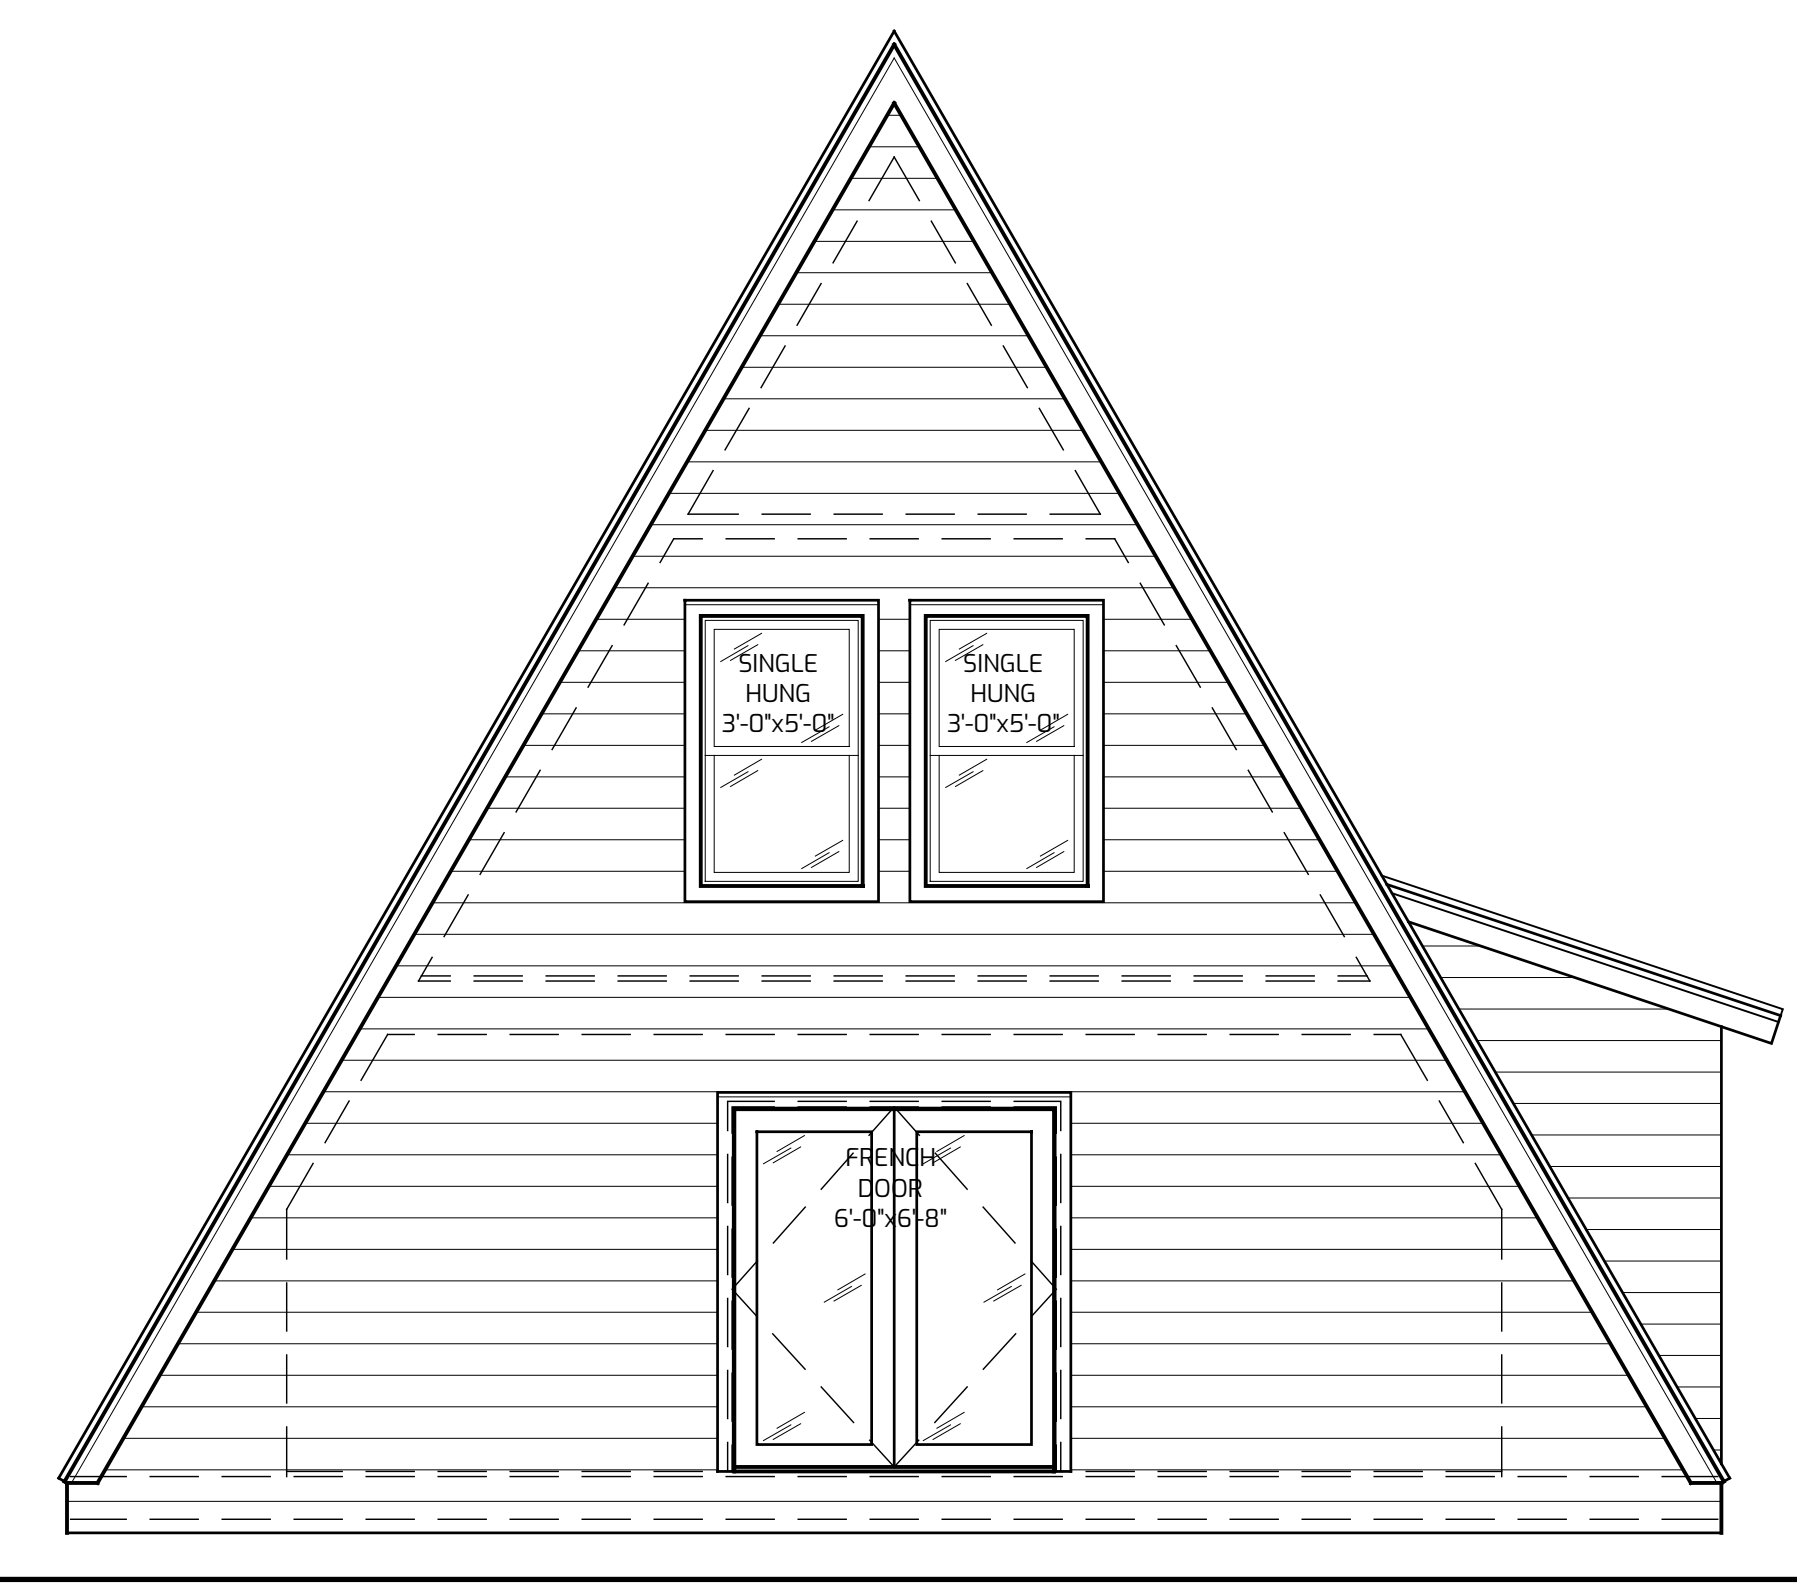

FRONT ELEVATION
NTS

TRIO 100 SPIRAL STAIR






SQUARE FOOTAGE

MAIN LEVEL: 766 SQ.FT

UPPER LEVEL: 387 SQ.FT

TOTAL: 1,153 SQ.FT

DATE 01/2022

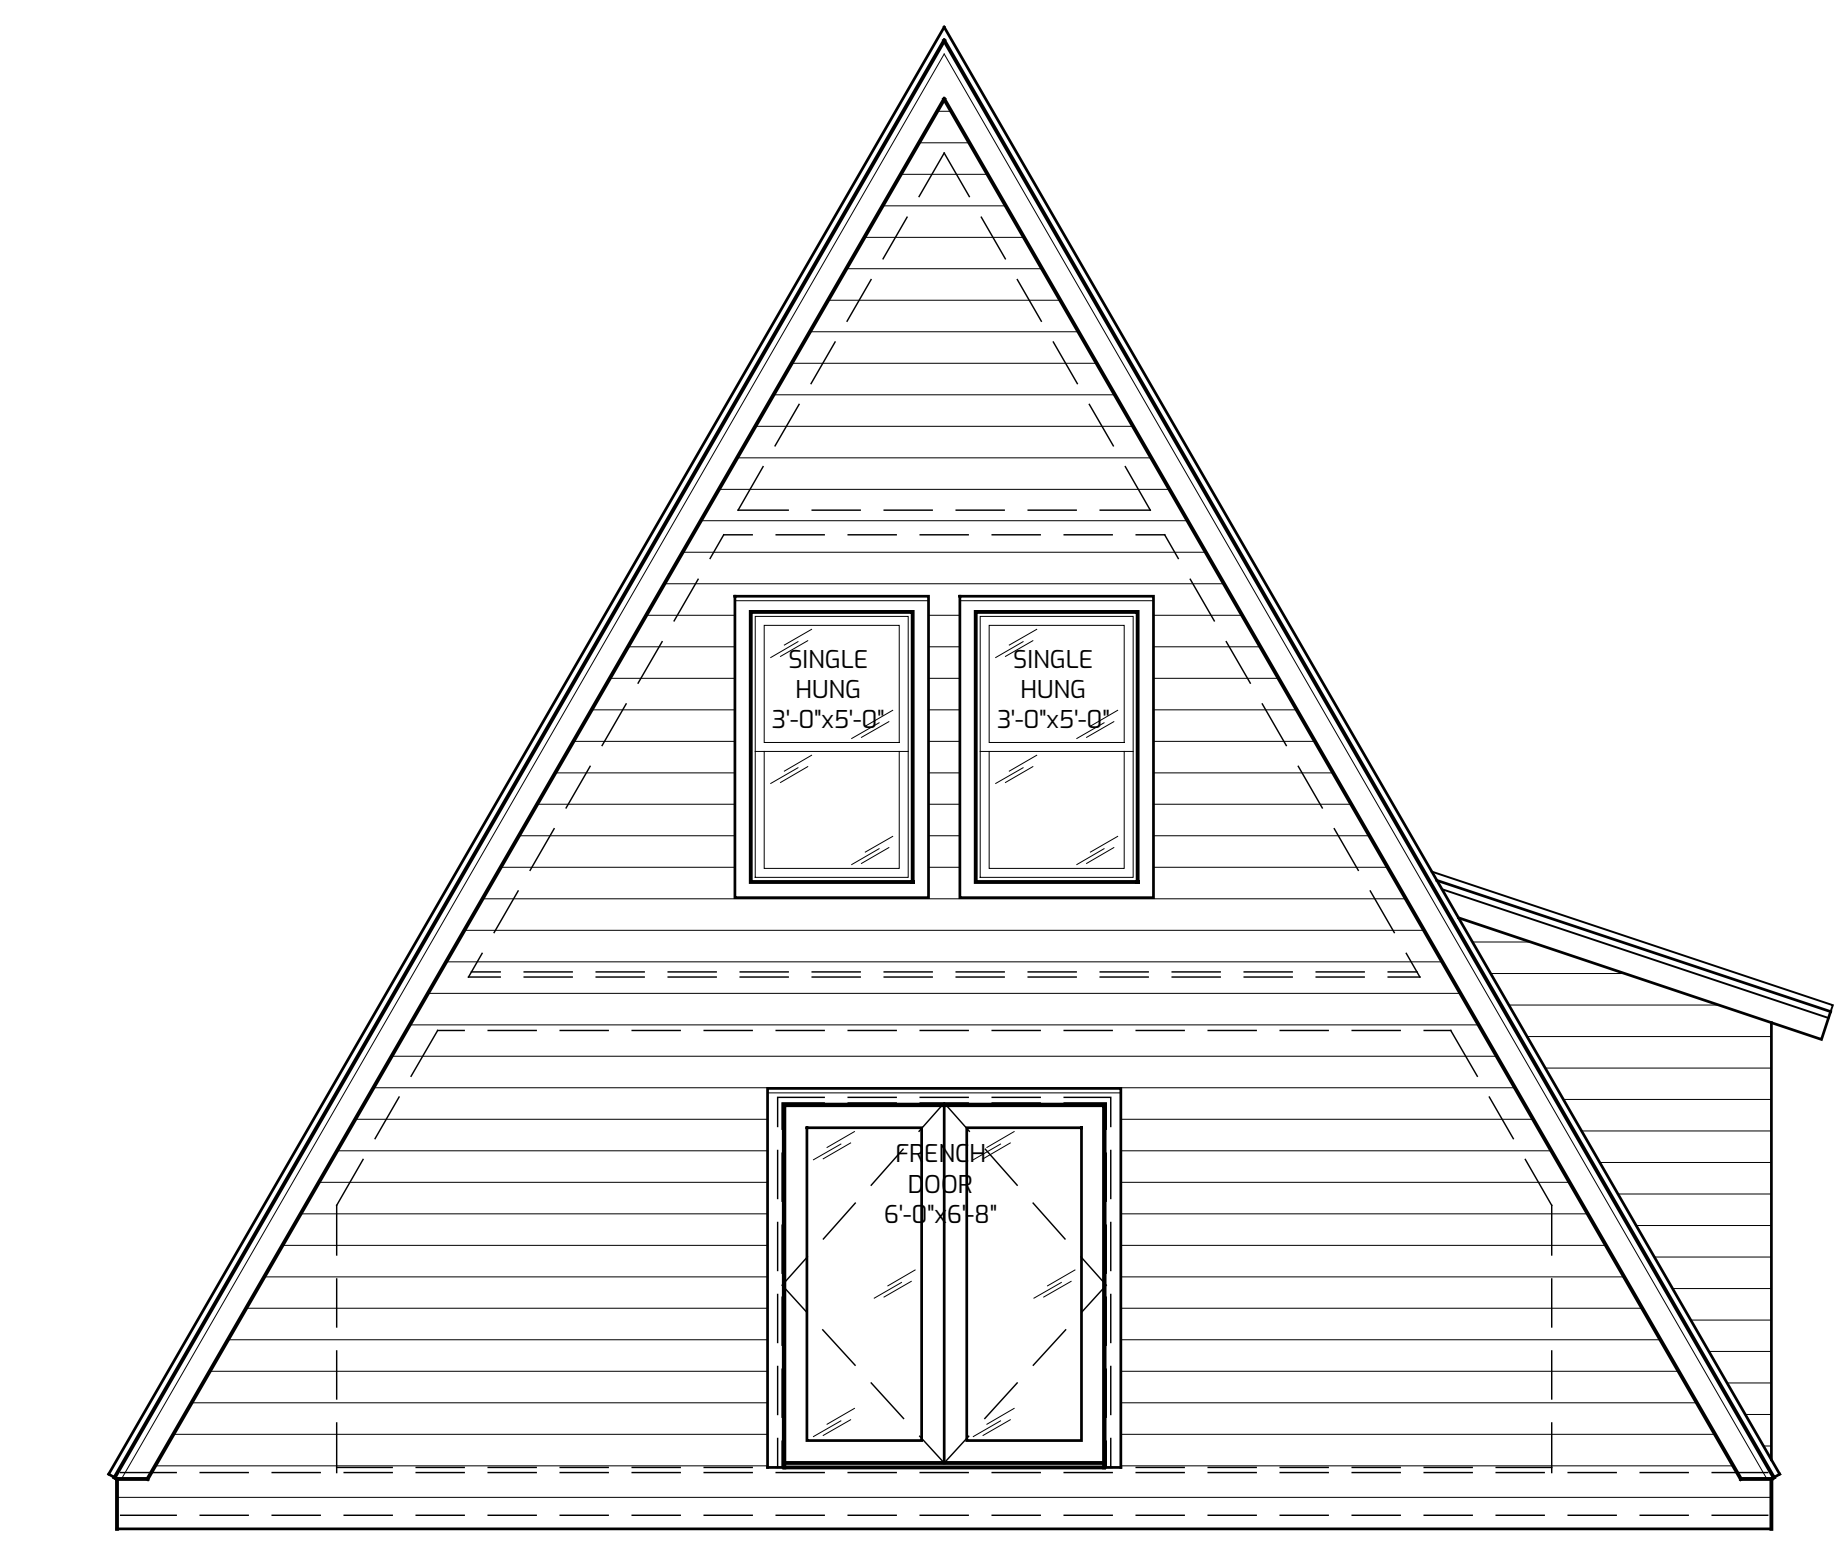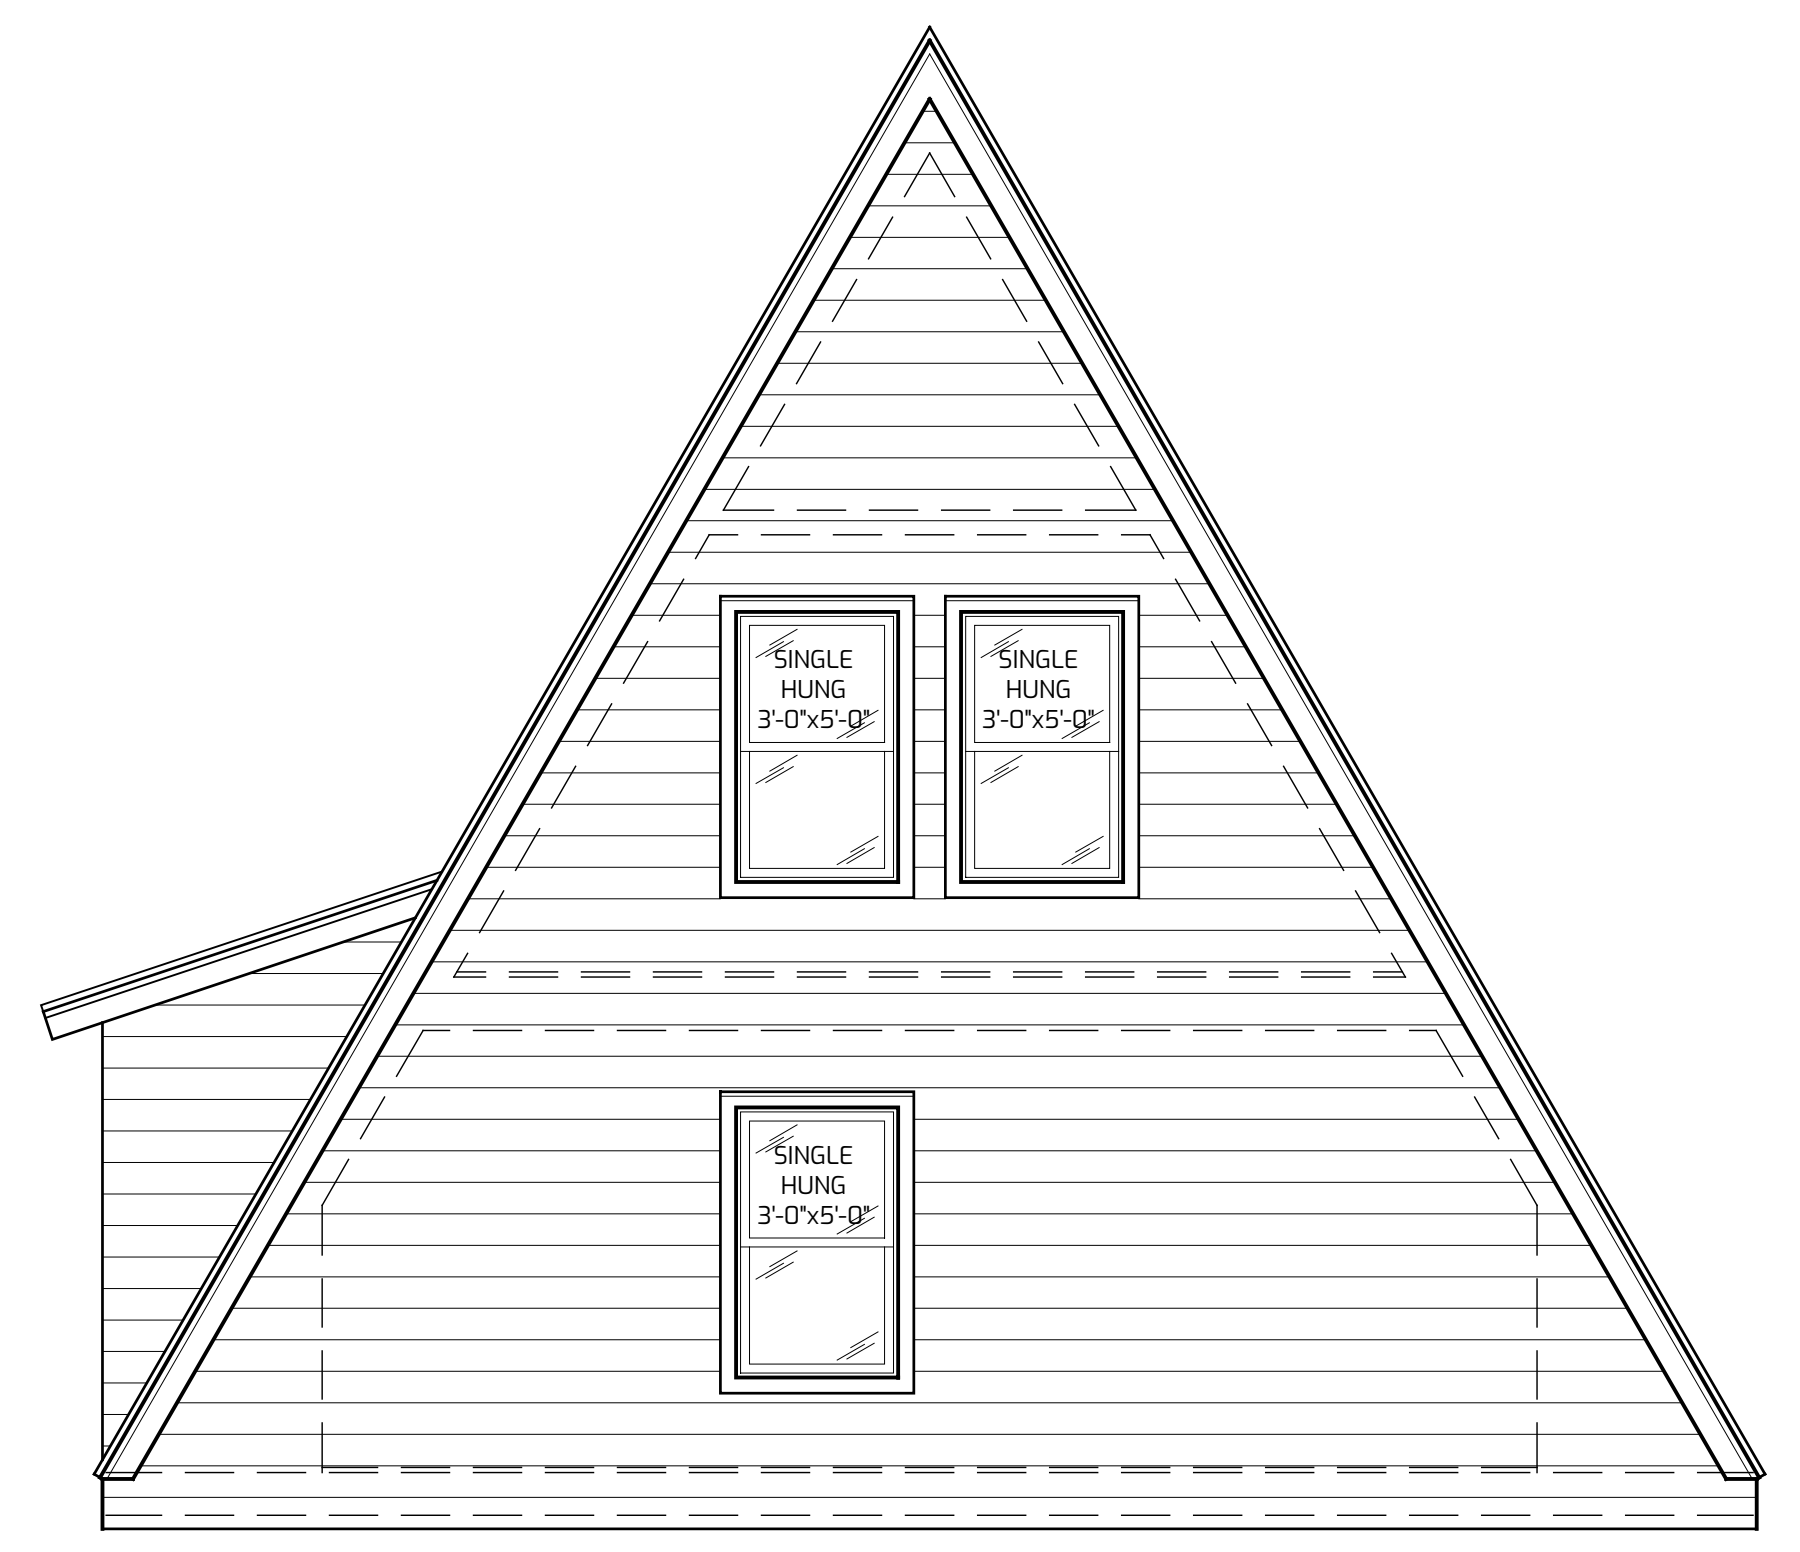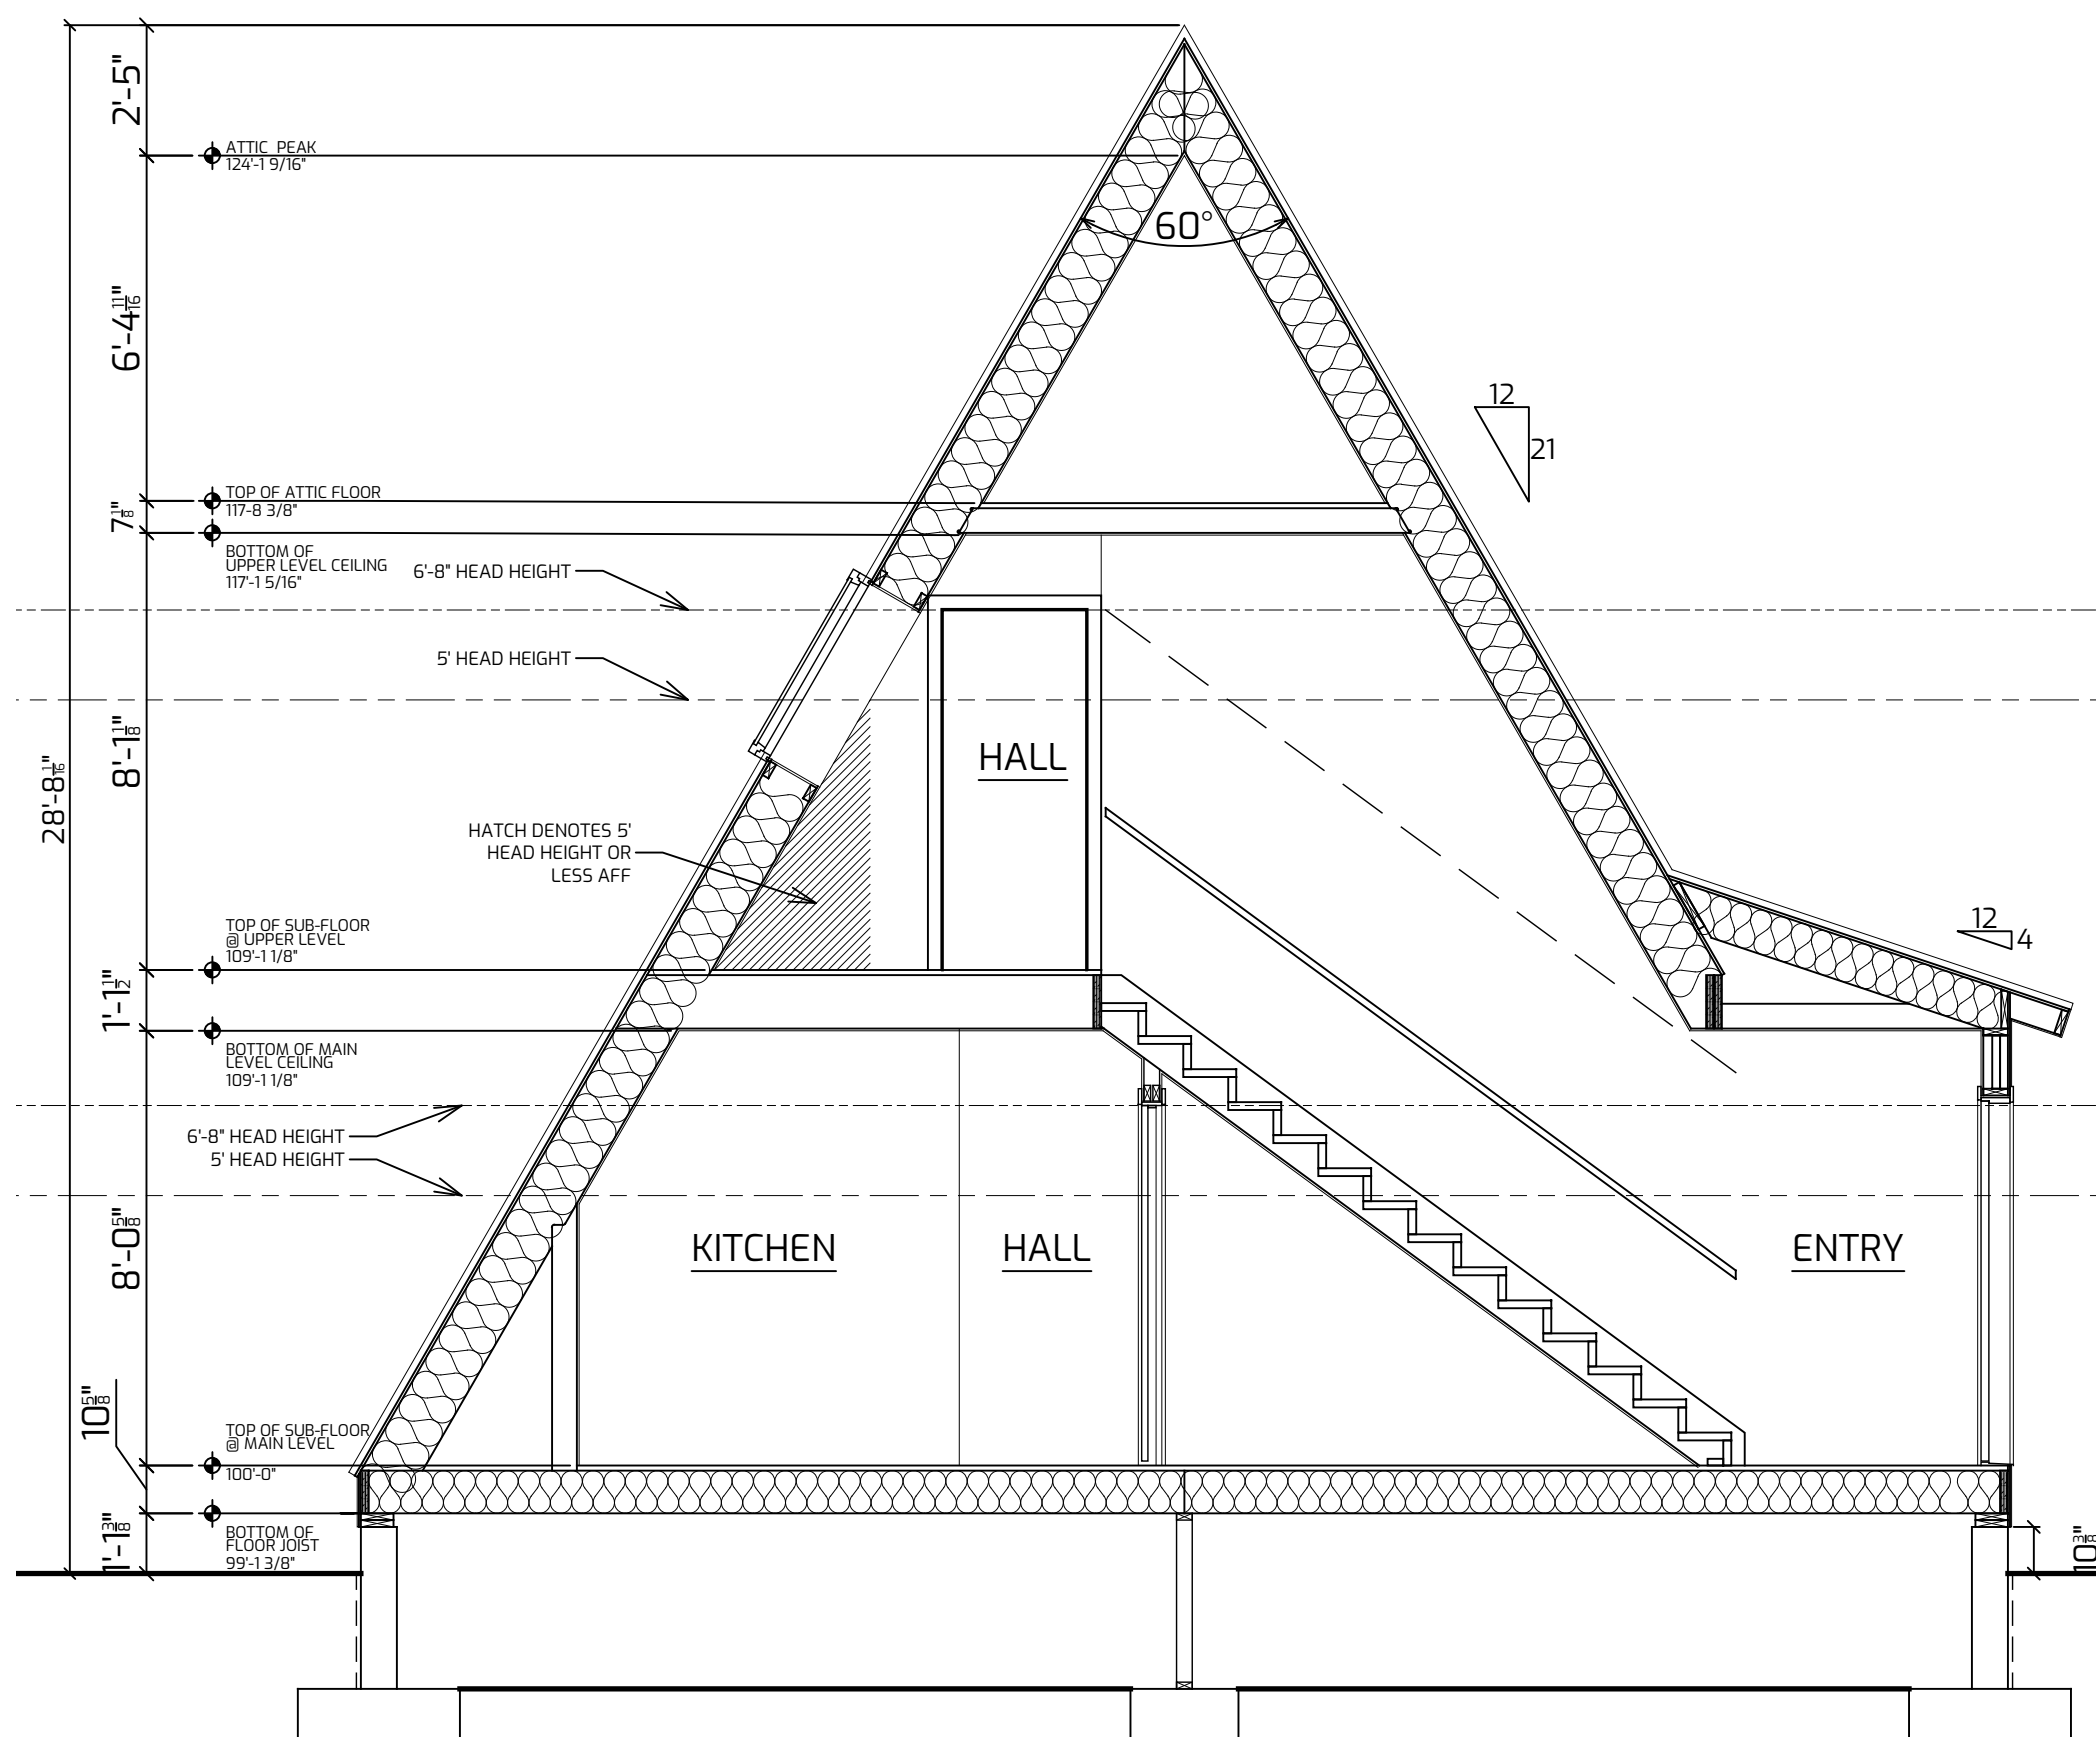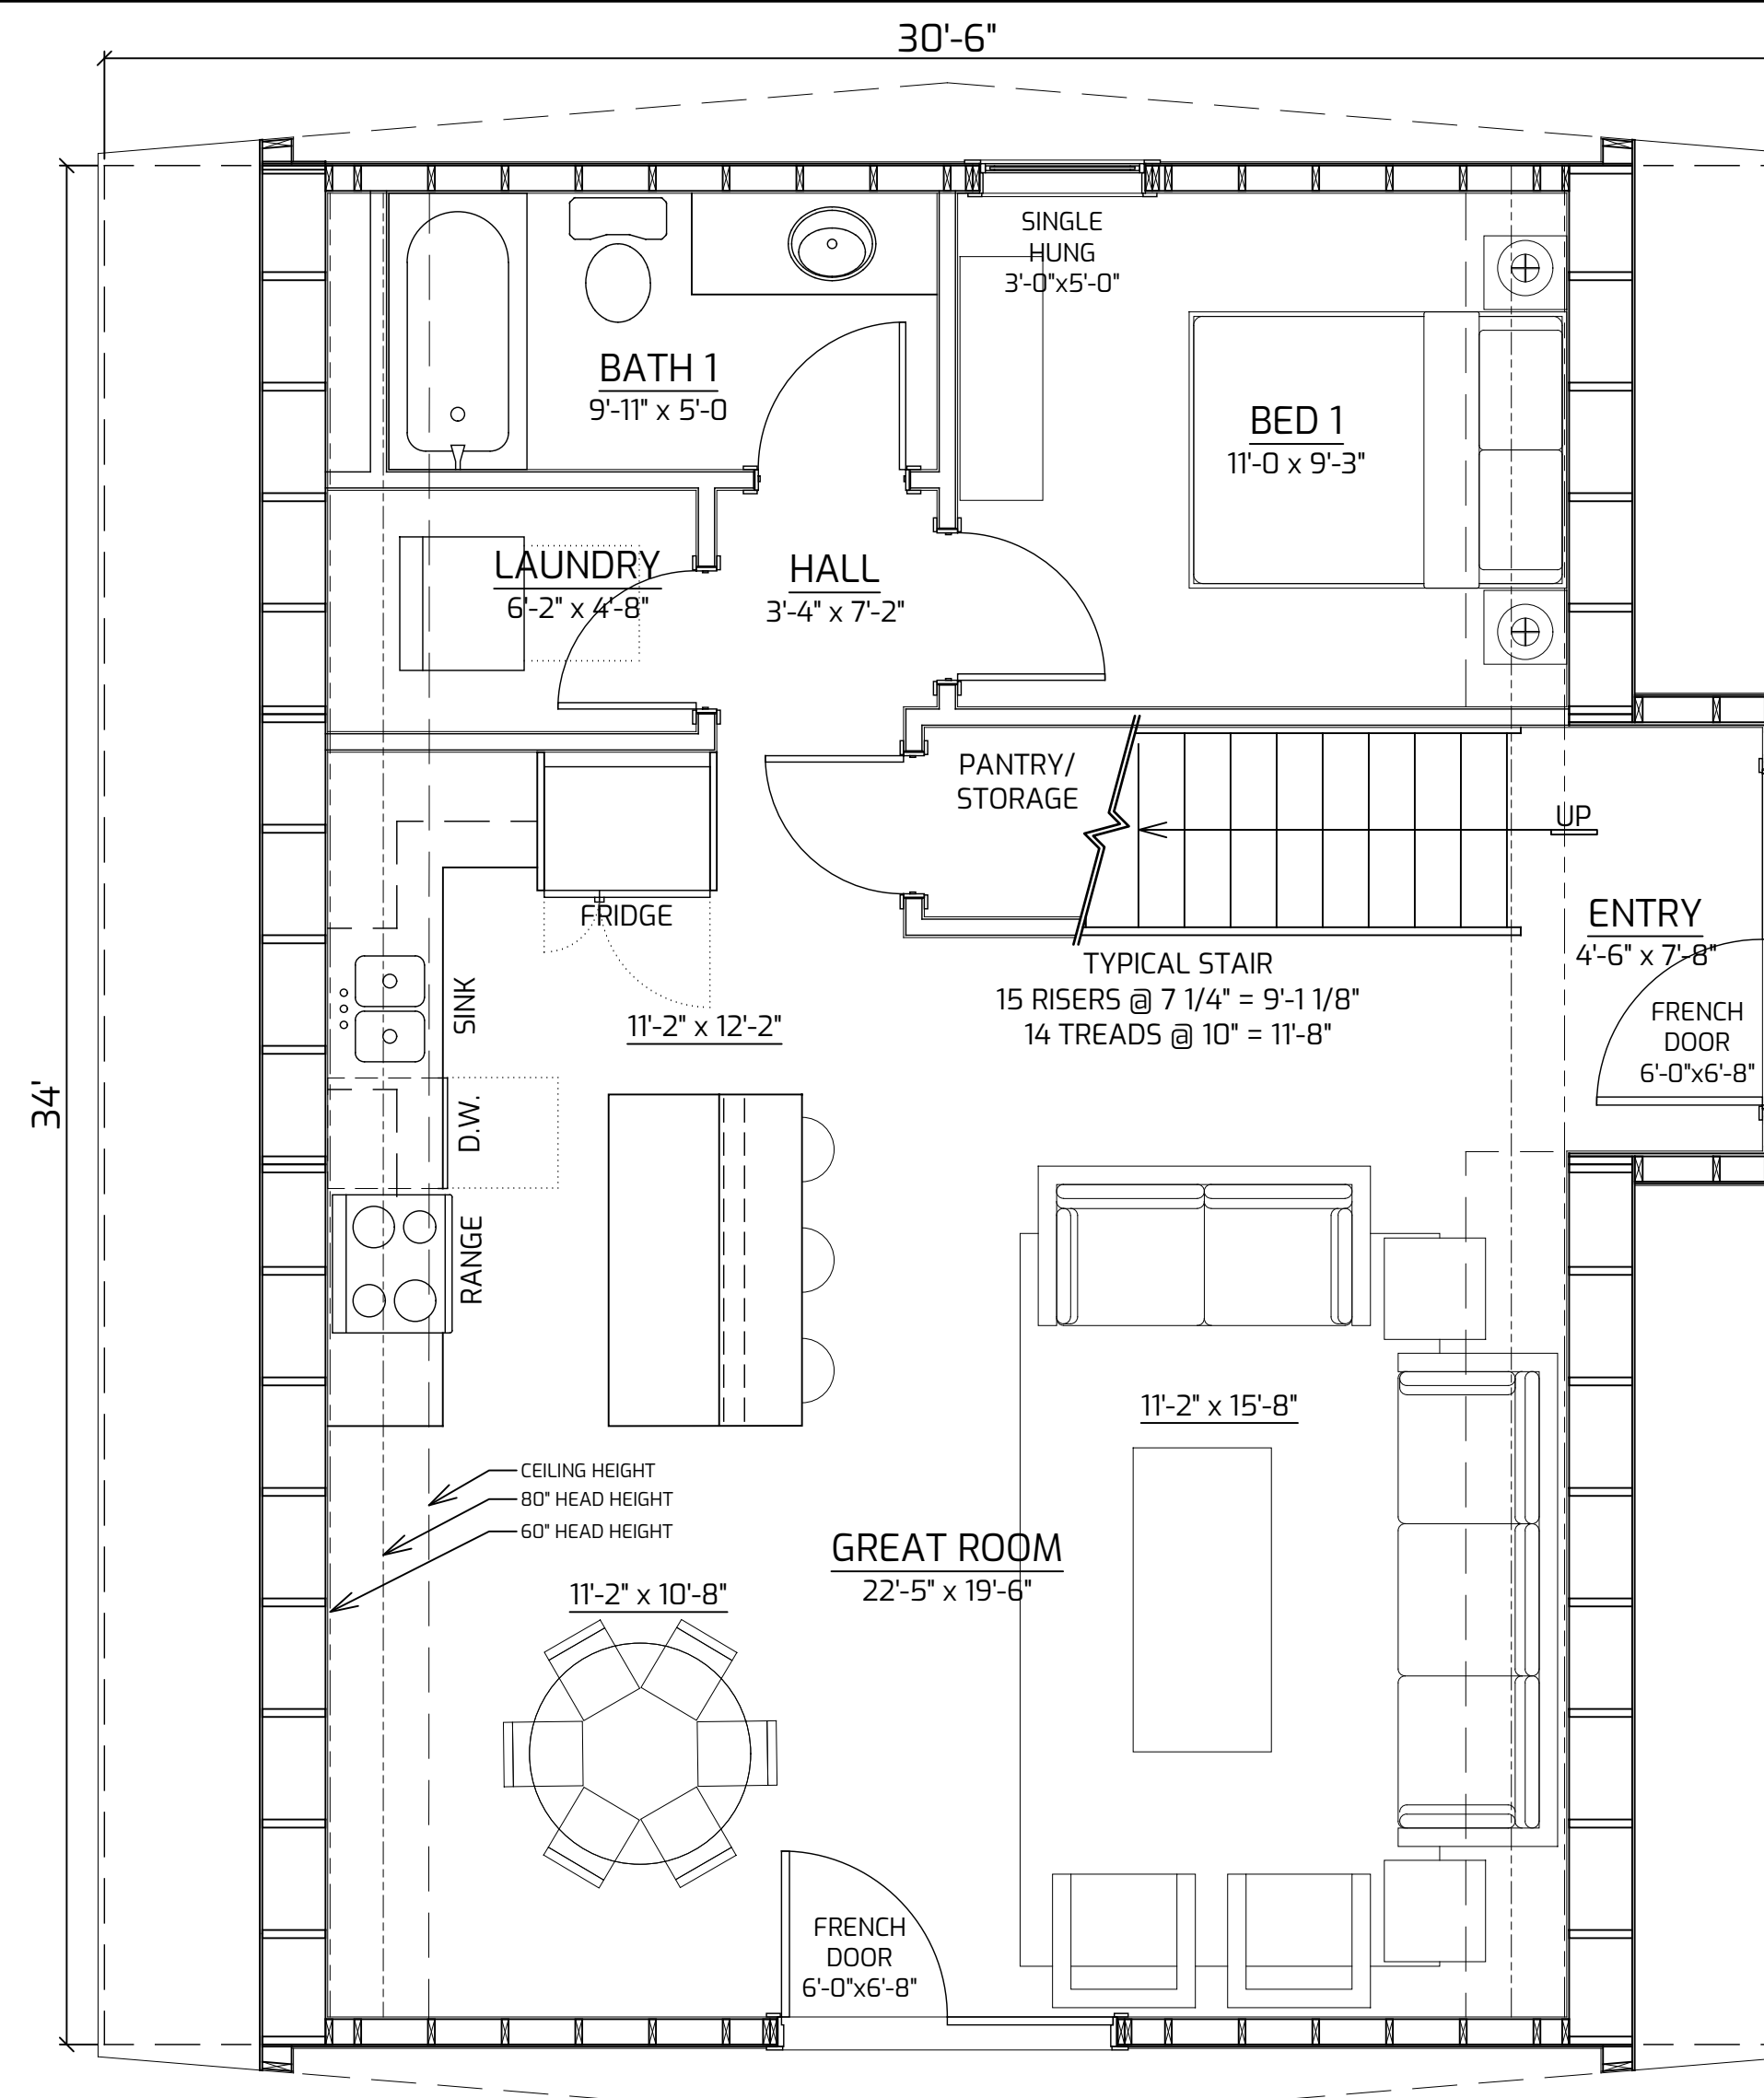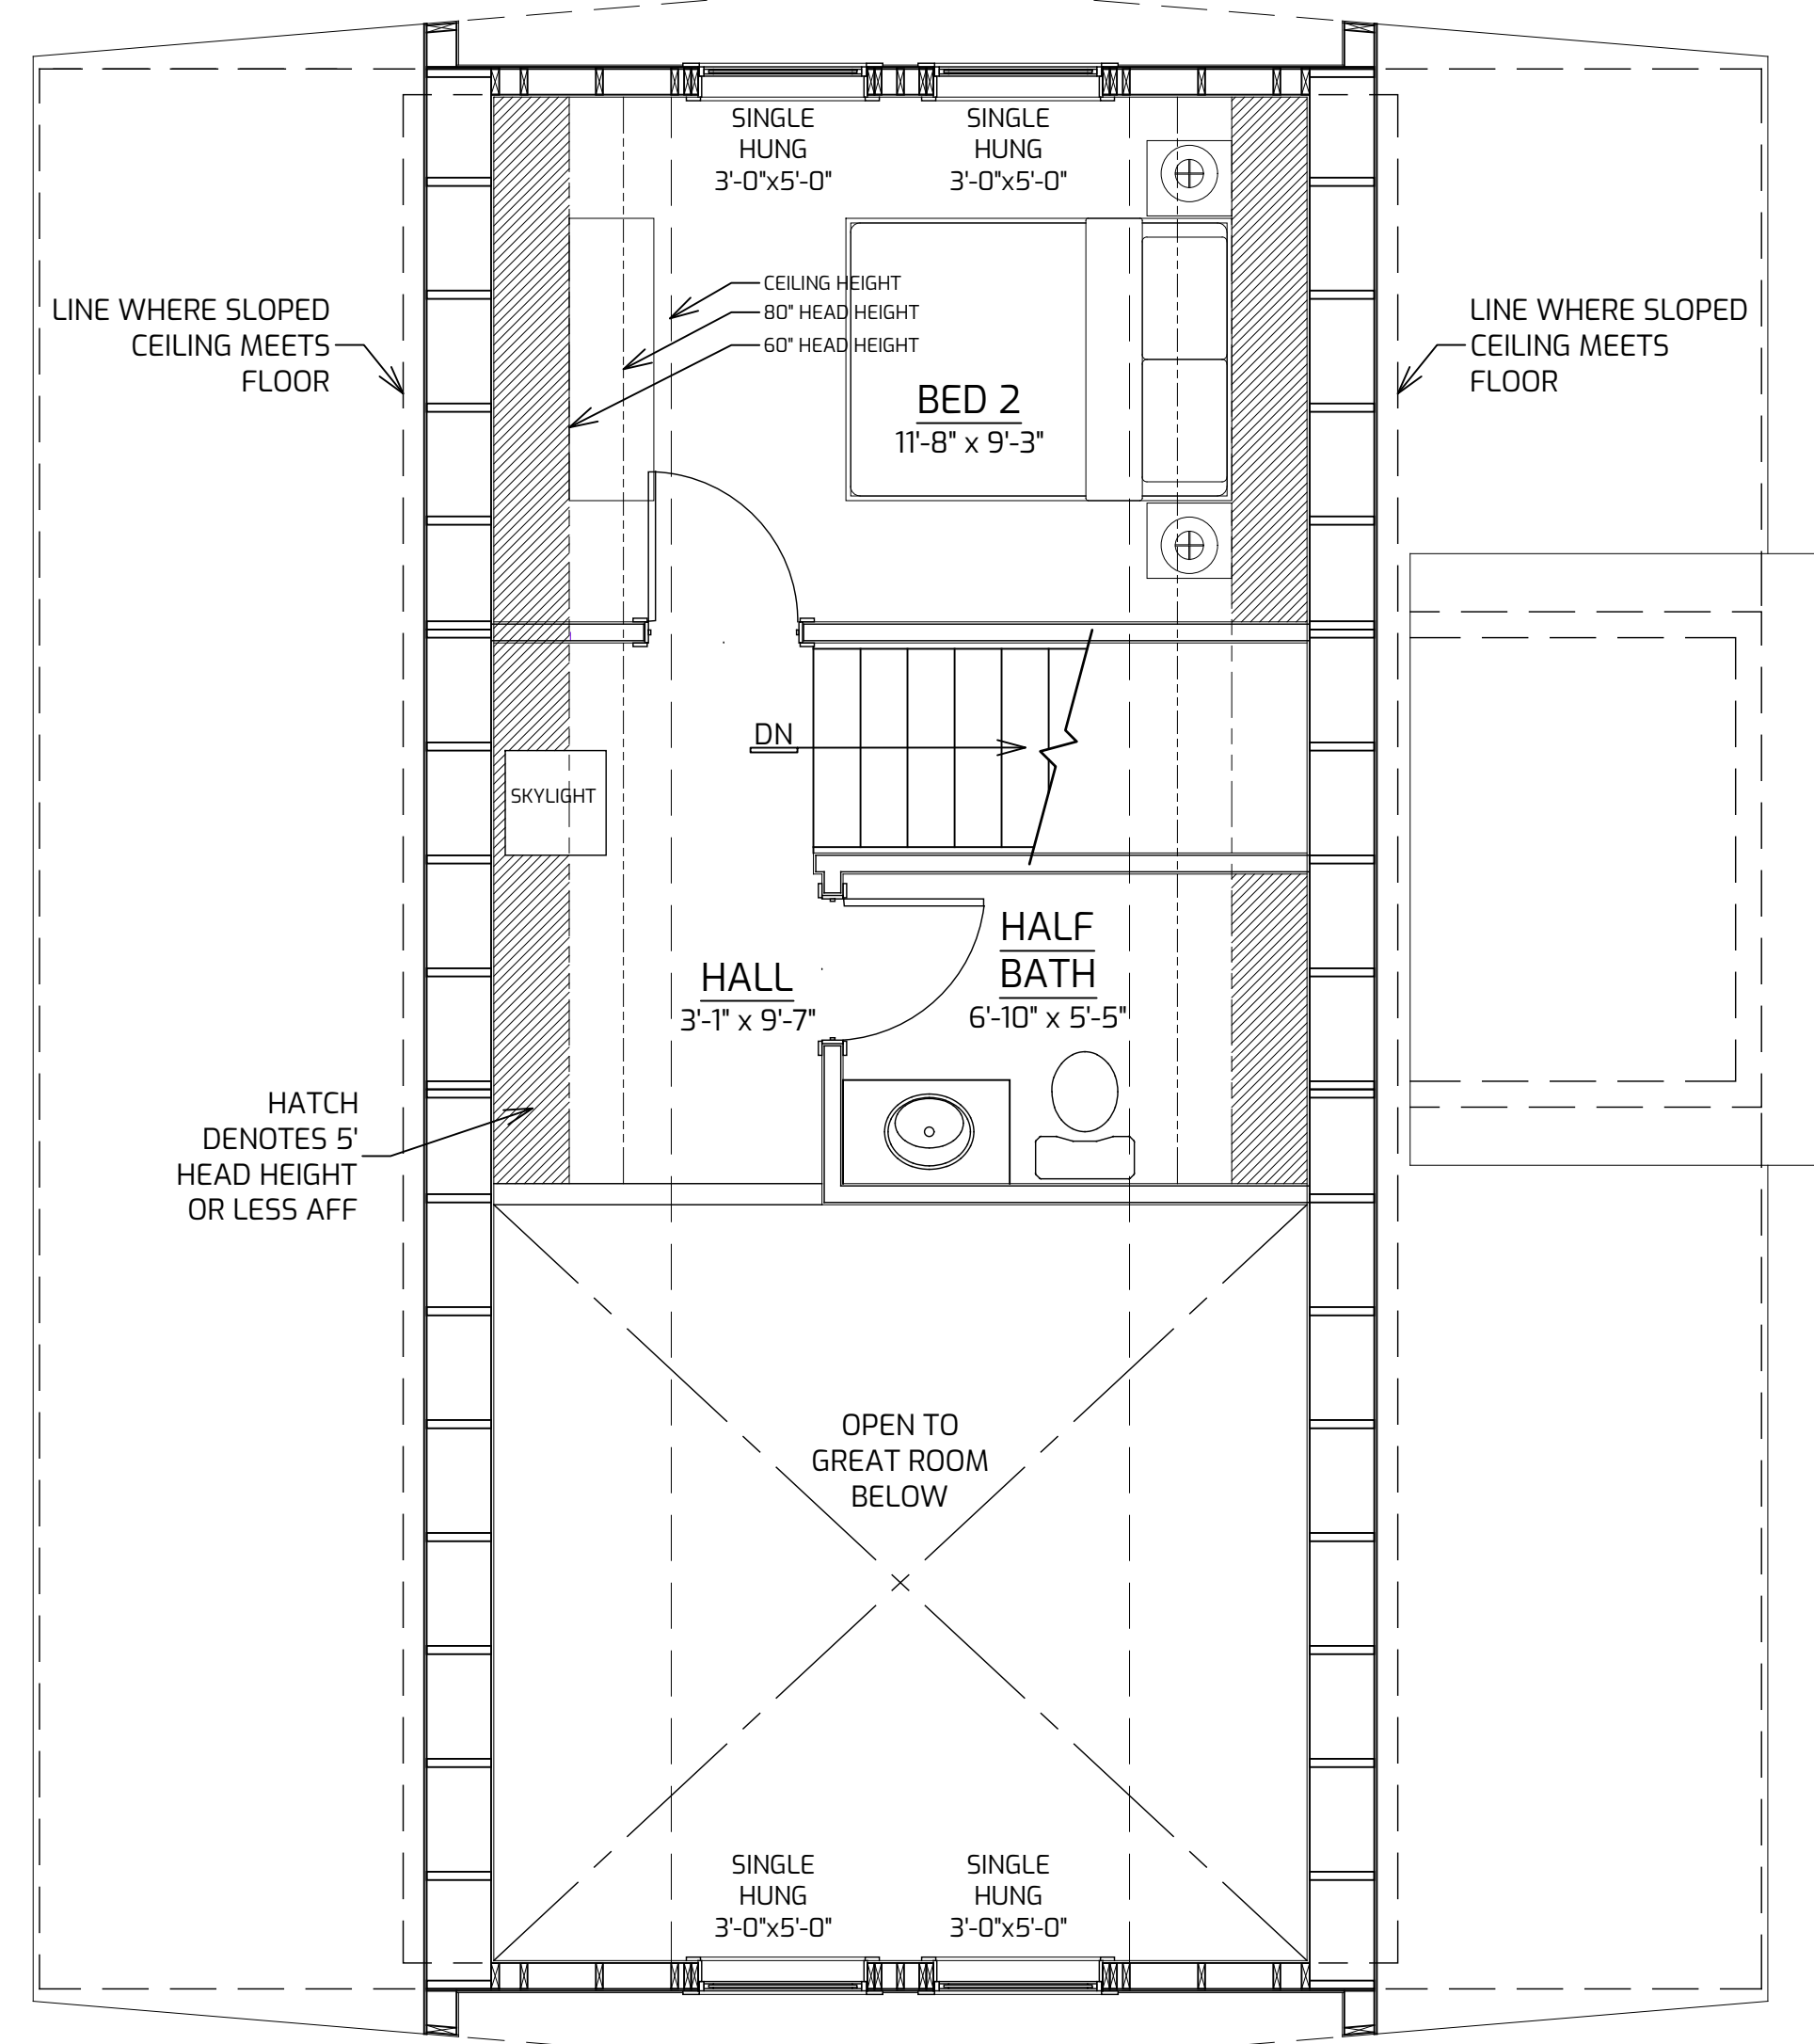

TRIO 100 OPEN TO BELOW W/
STRAIGHT STAIR


SQUARE FOOTAGE

MAIN LEVEL: 766 SQ.FT

UPPER LEVEL: 225 SQ.FT


TOTAL: 991 SQ.FT

DATE 01/2022

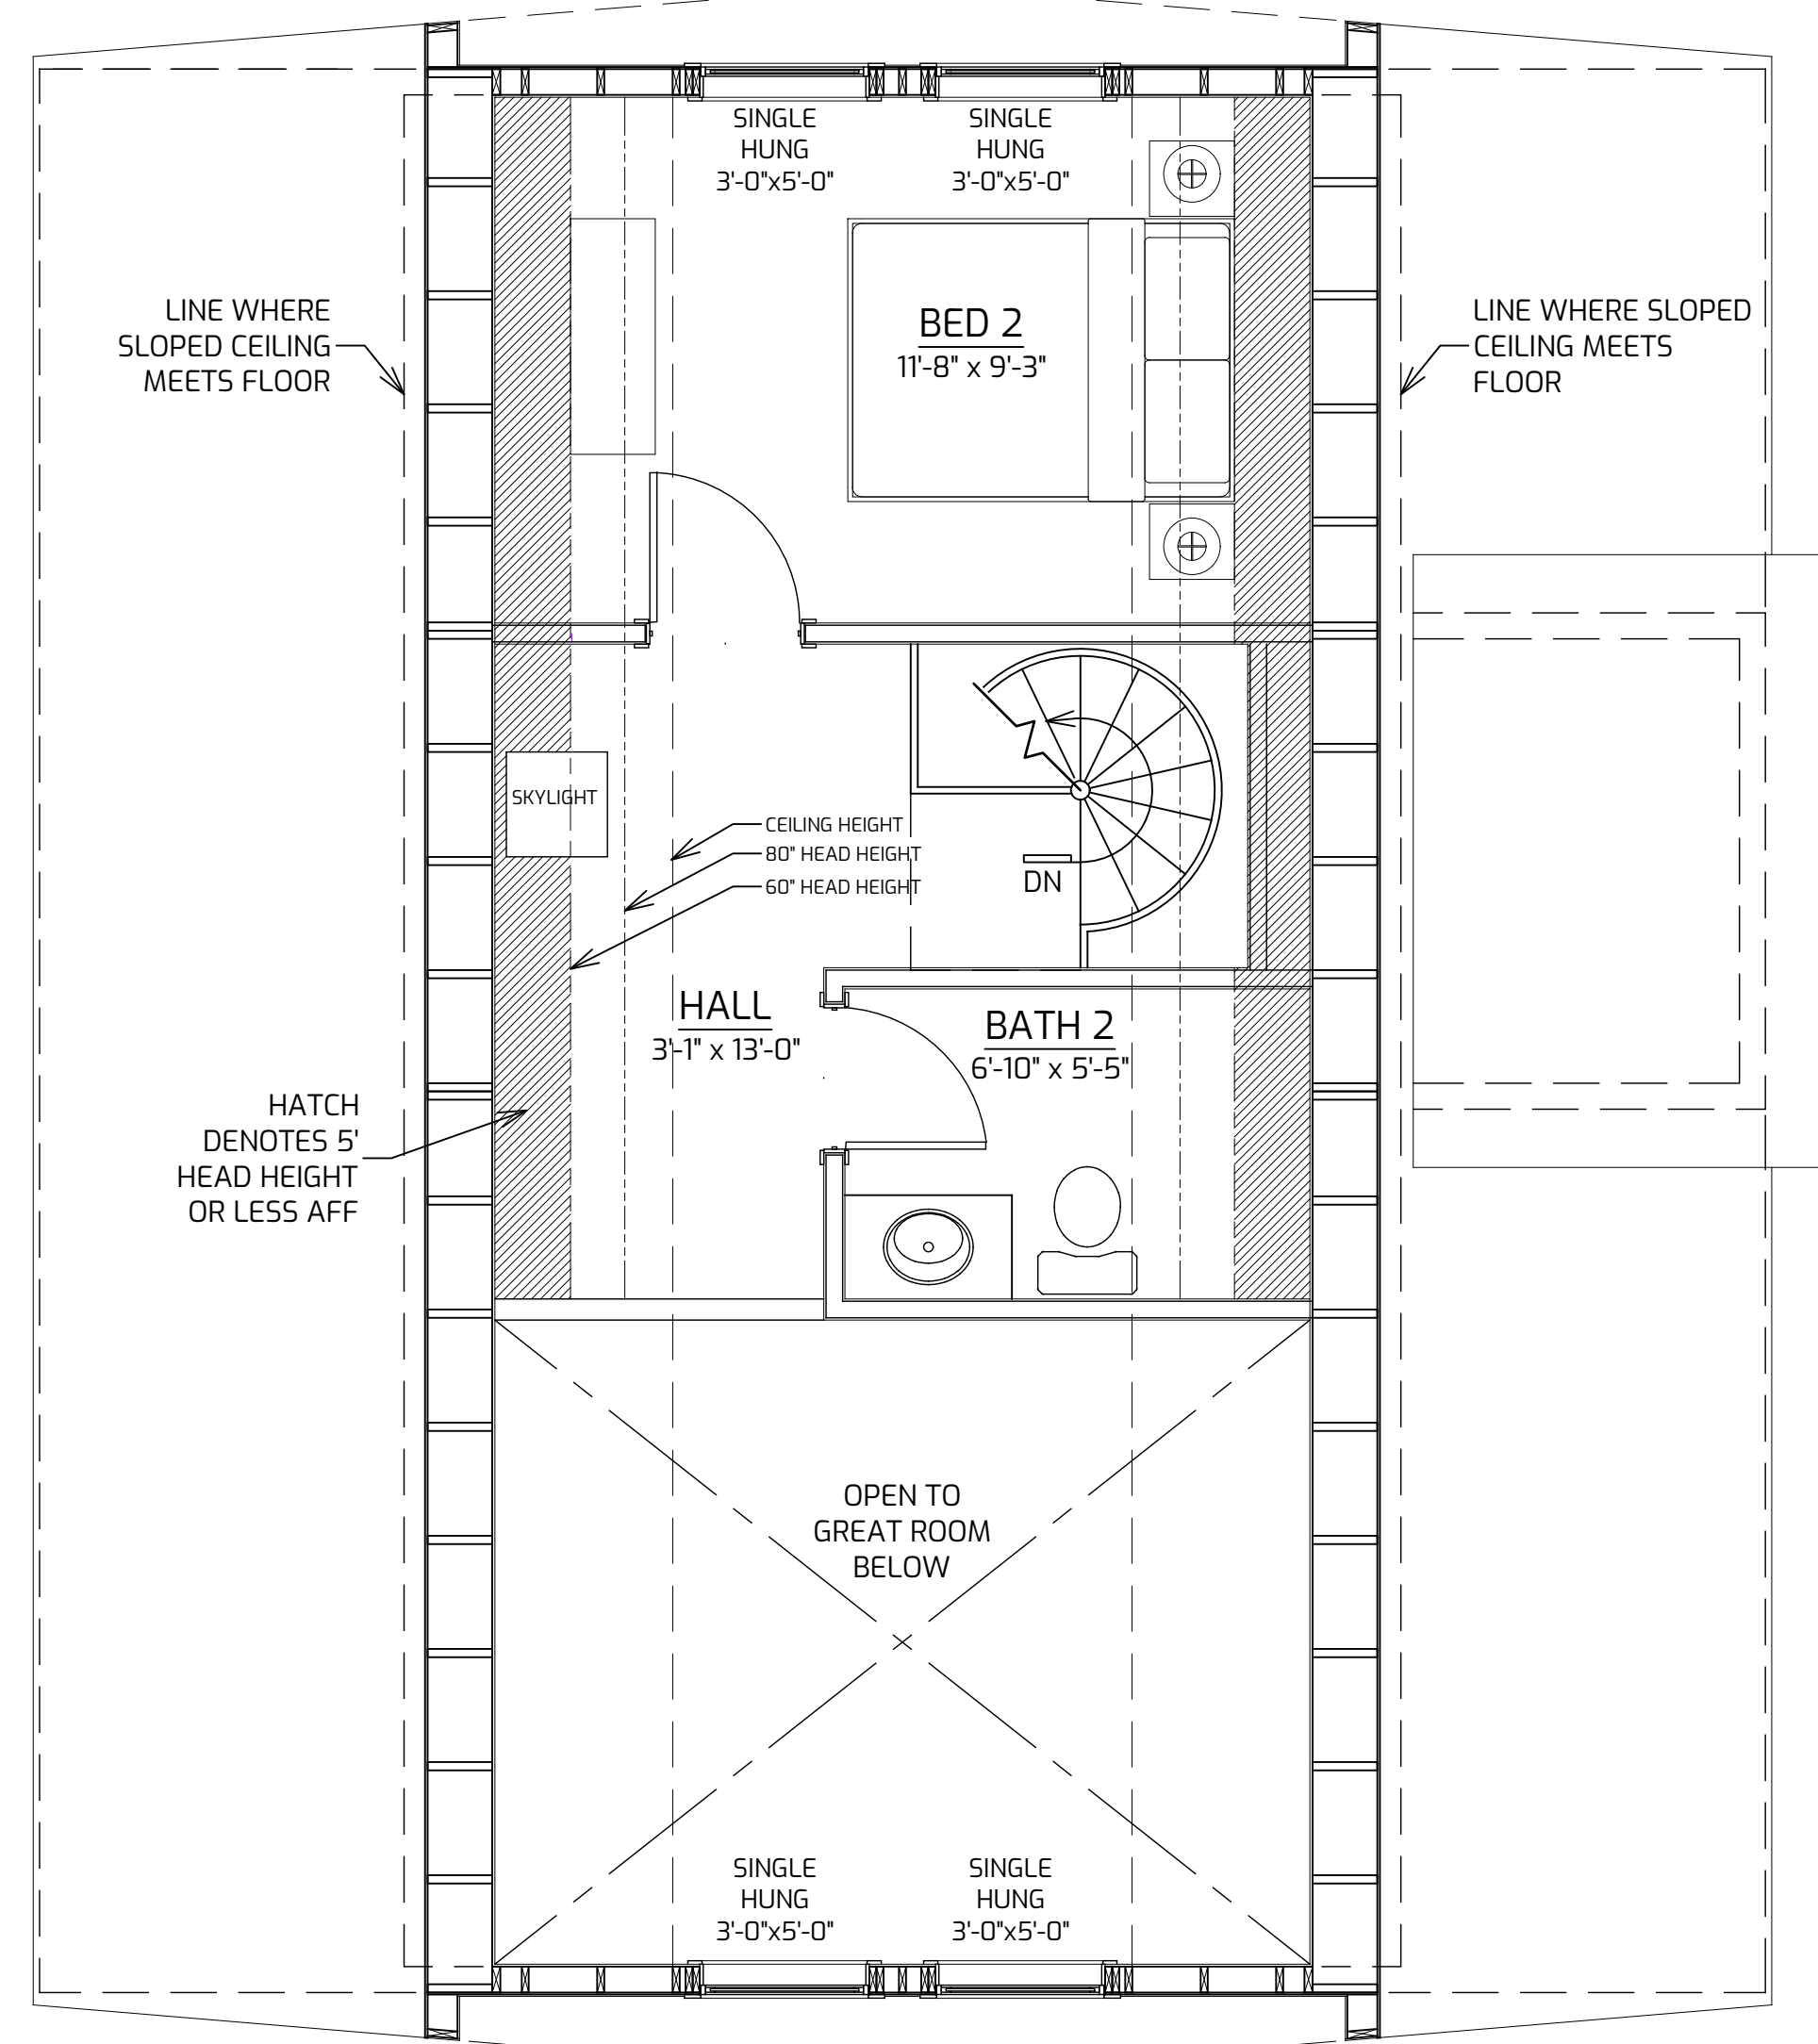


UPPER LEVEL FLOOR PLAN

NTS

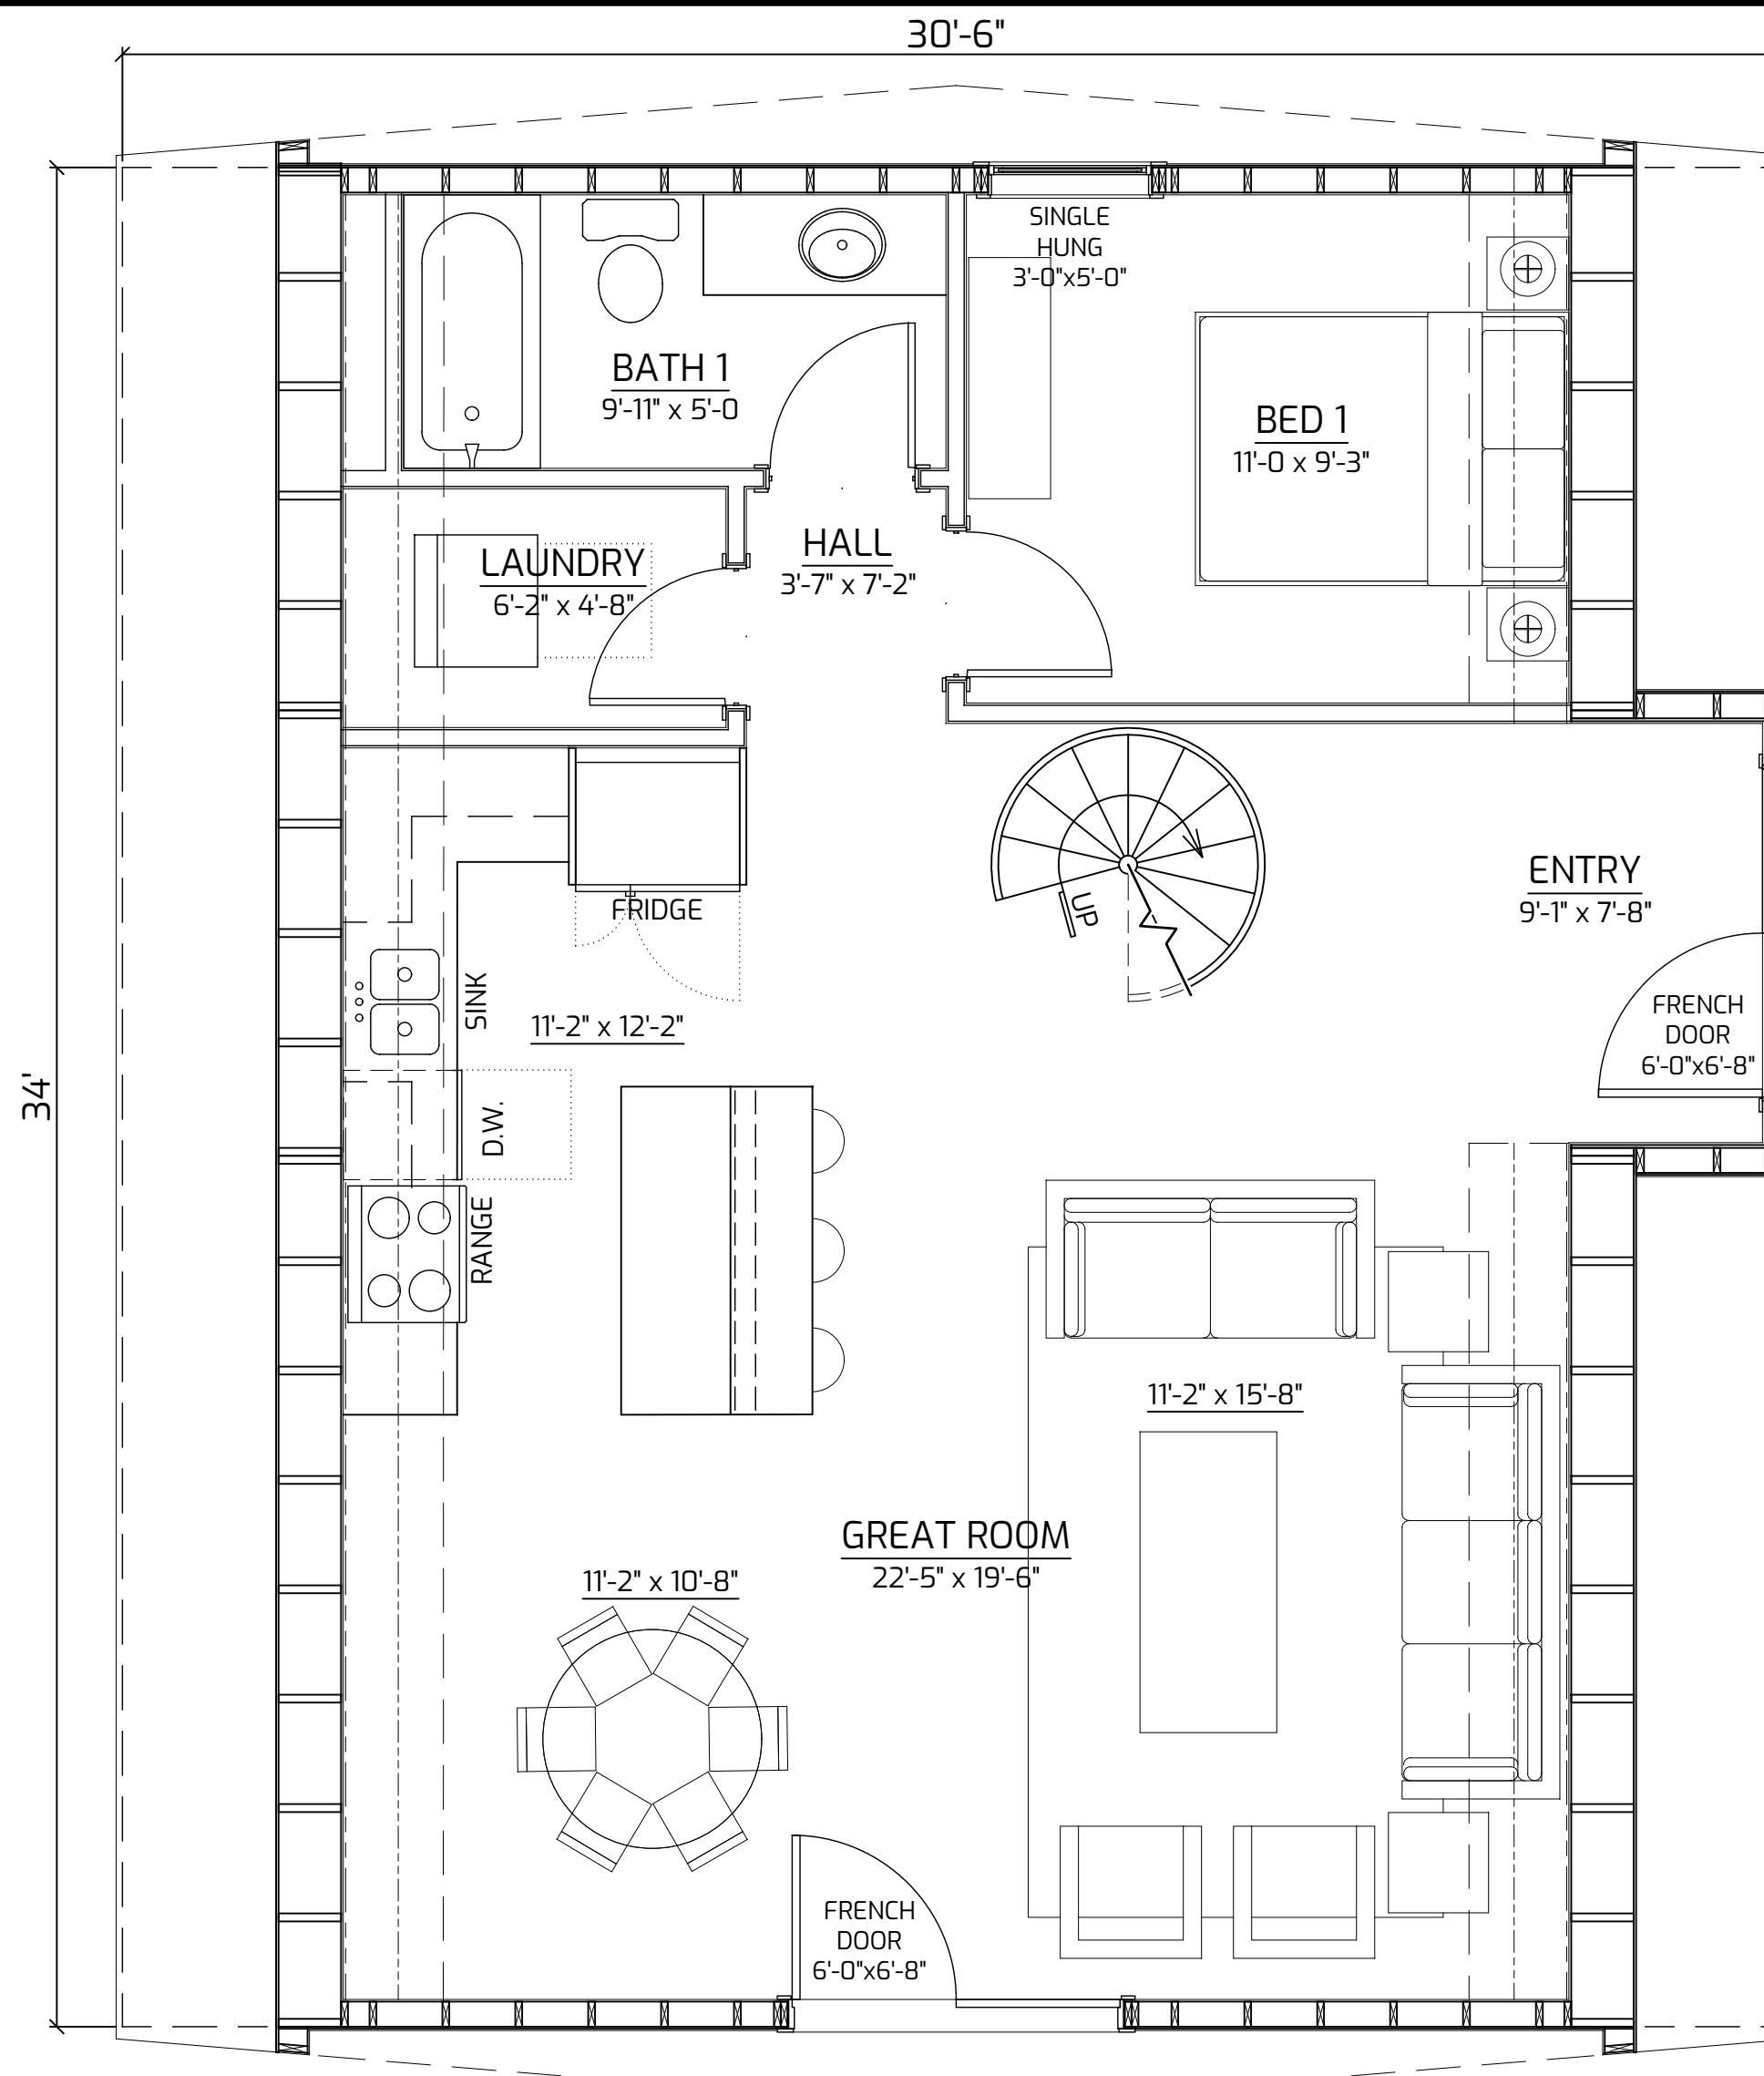


MAIN LEVEL FLOOR PLAN

NTS

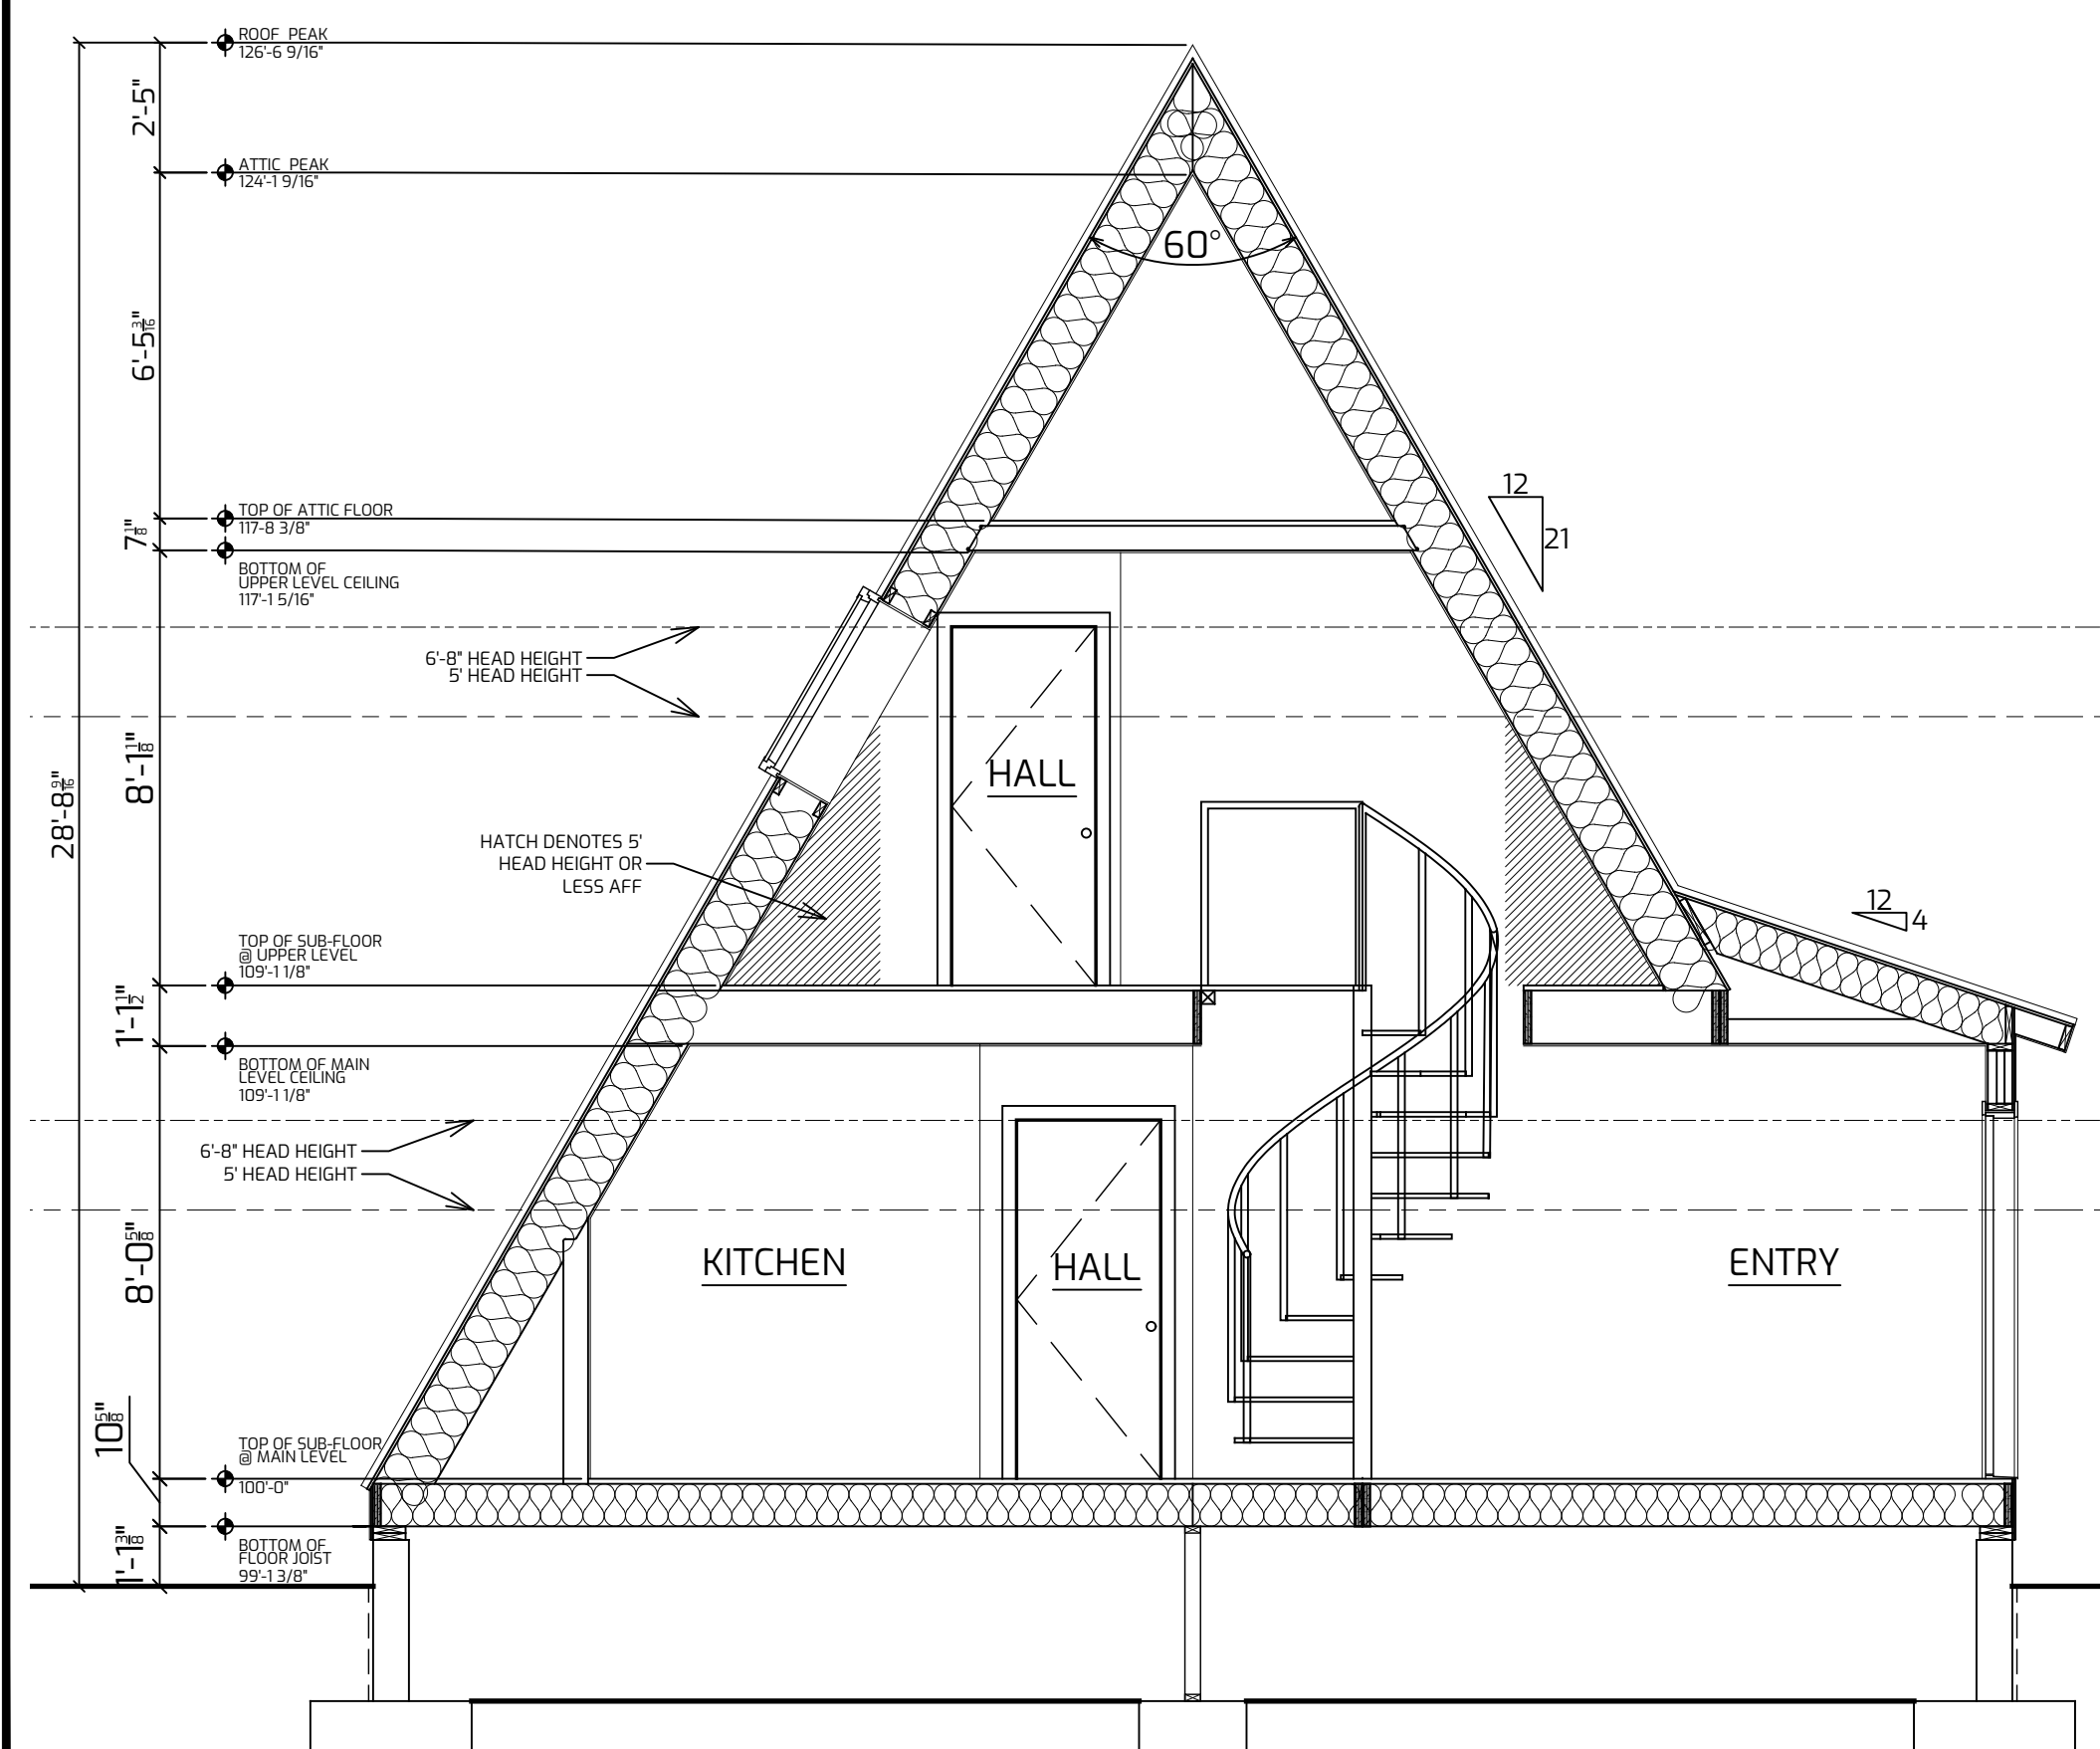


BUILDING CROSS SECTION

NTS

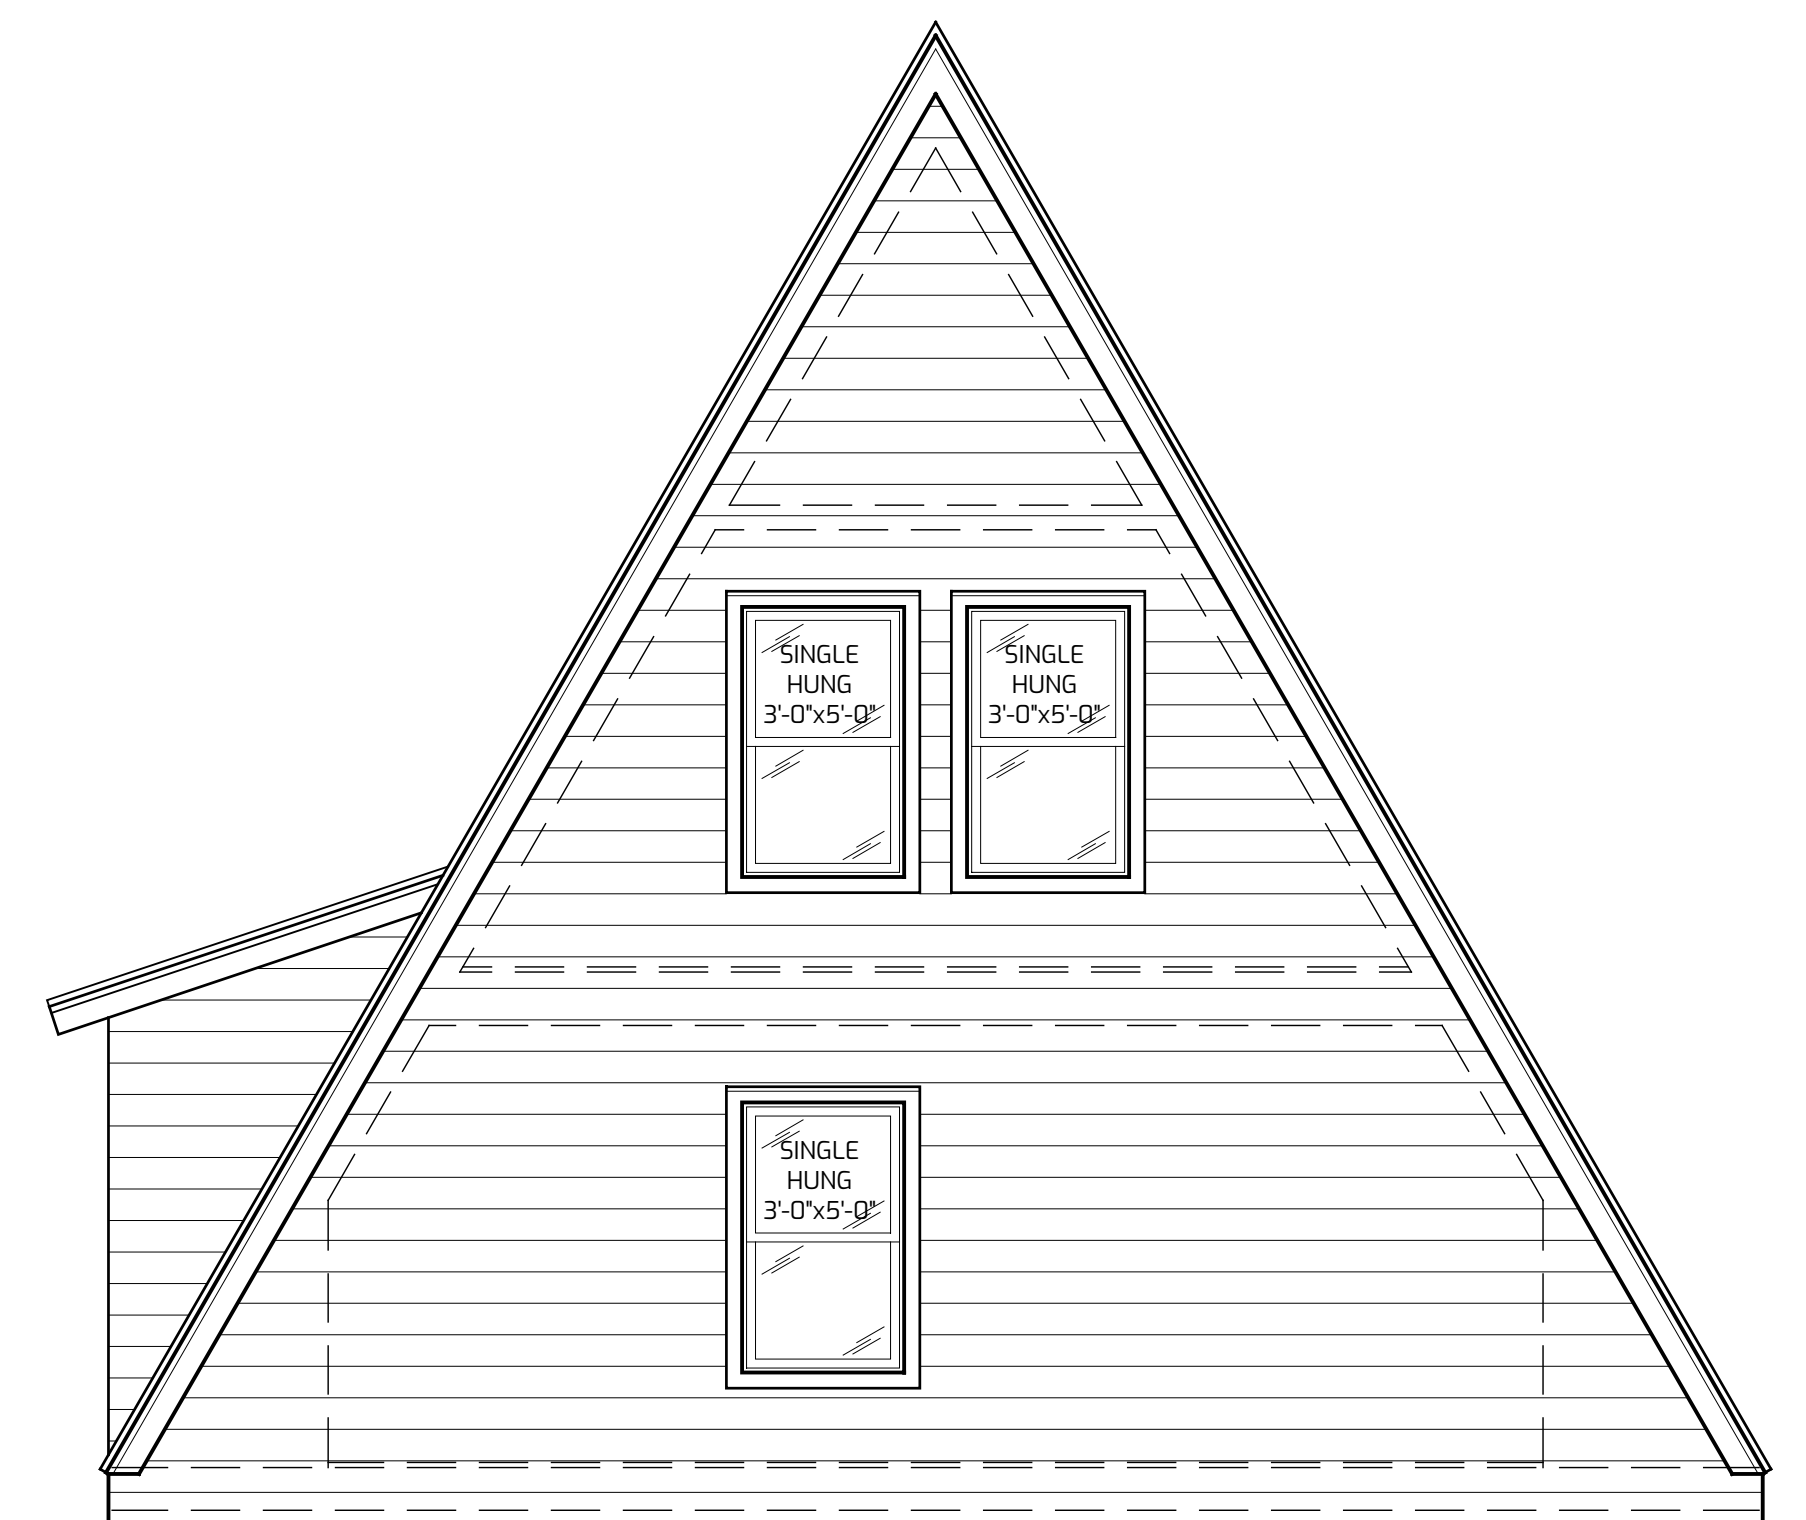

FRONT ELEVATION

NTS

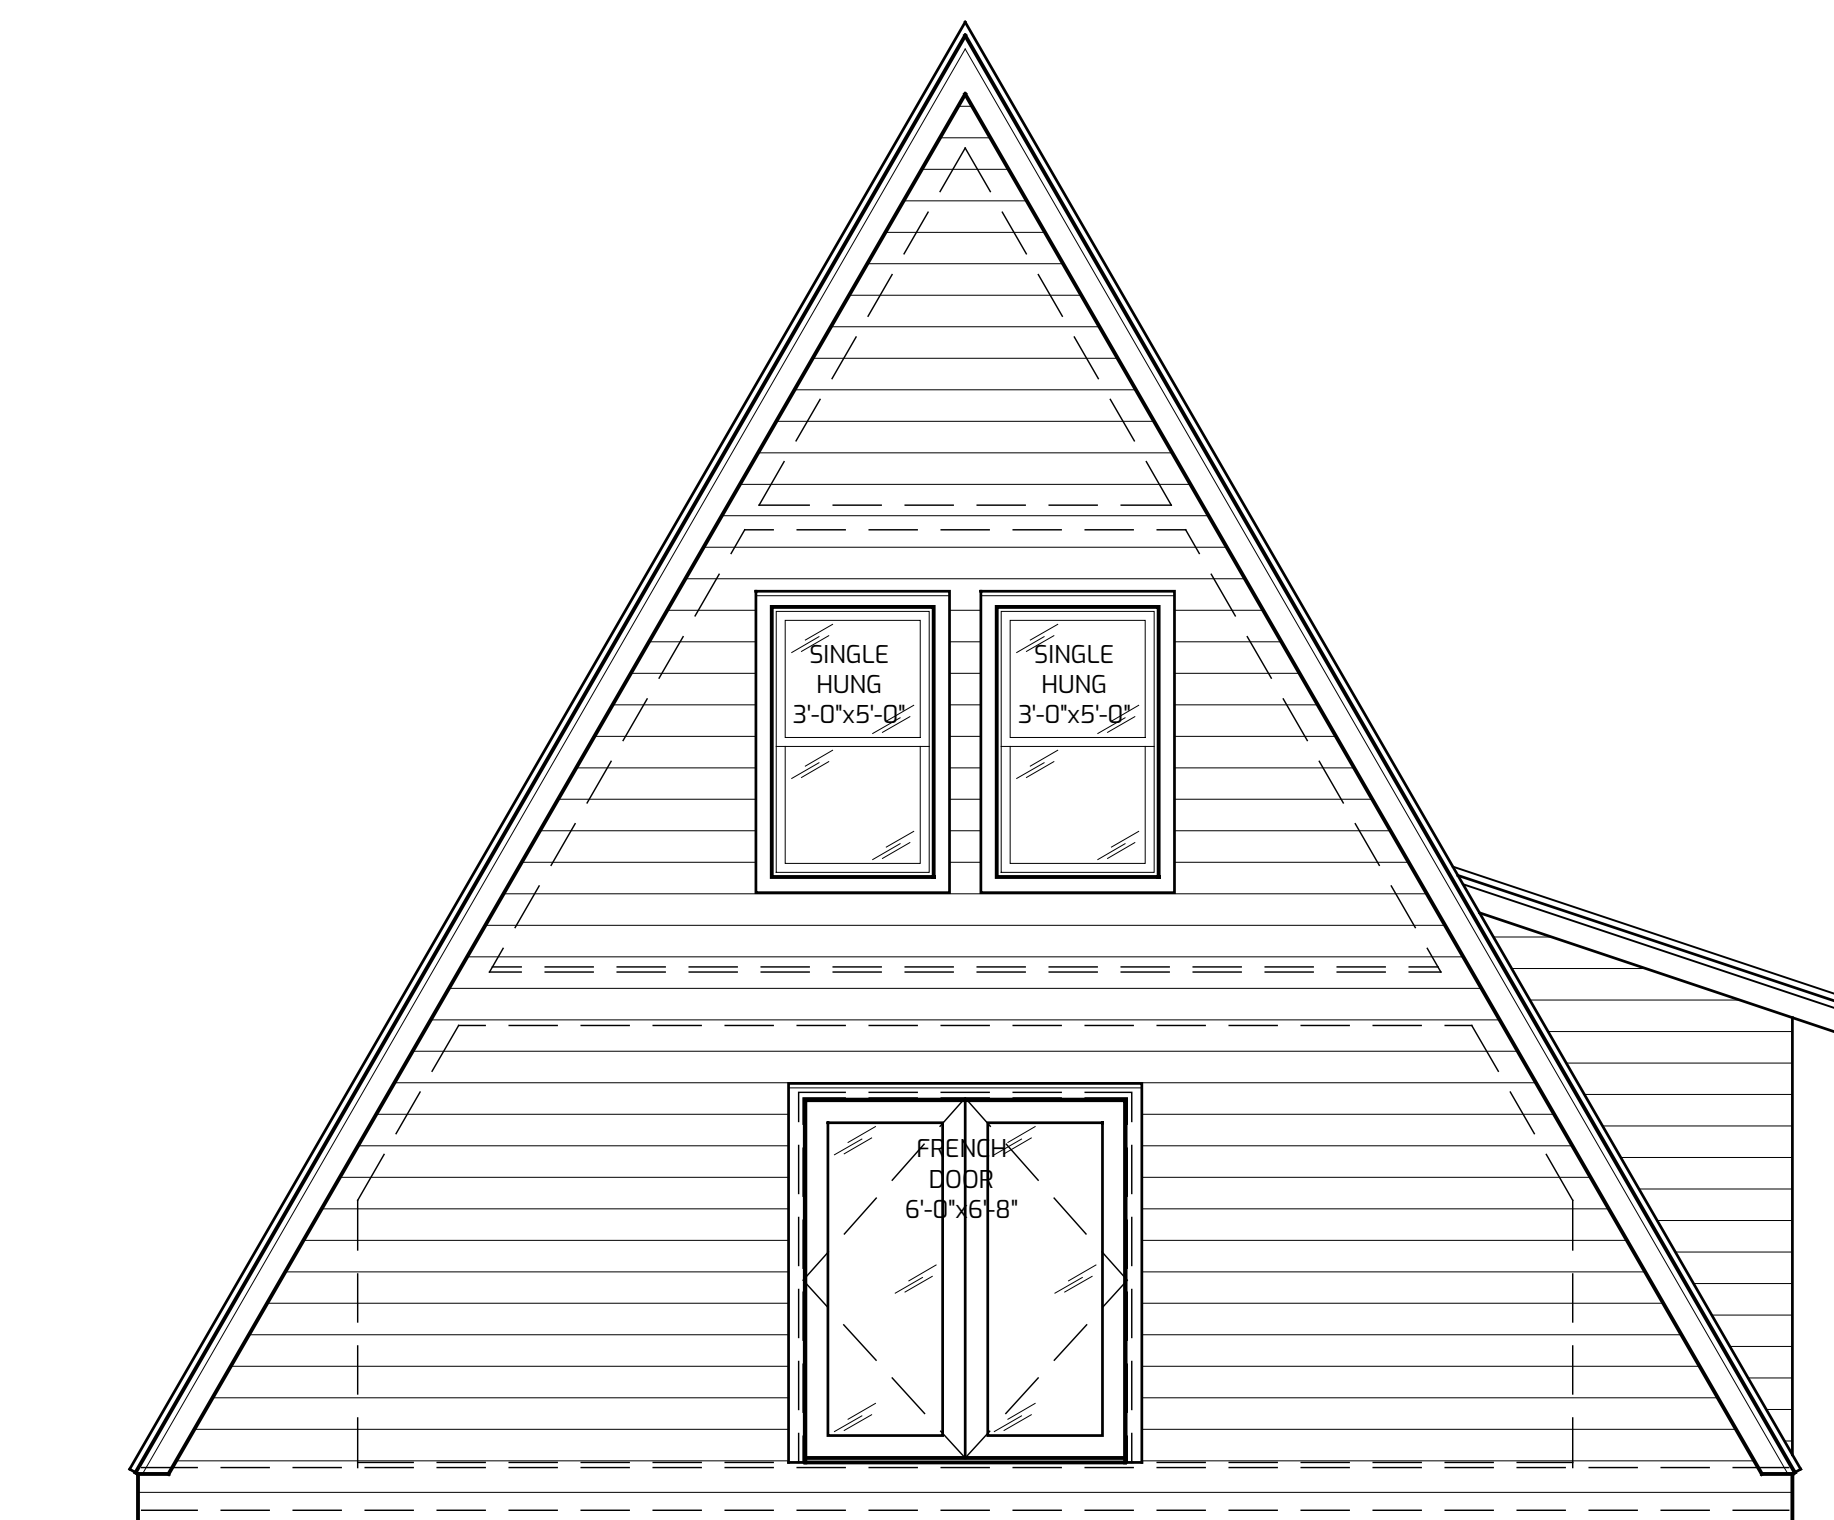

FRONT ELEVATION

NTS

TRIO 100 SPIRAL STAIR

SQUARE FOOTAGE

MAIN LEVEL: 766 SQ.FT

UPPER LEVEL: 249 SQ.FT

TOTAL: 1,015 SQ.FT

DATE

01/2022