



### UPPER LEVEL FLOOR PLAN

NTS

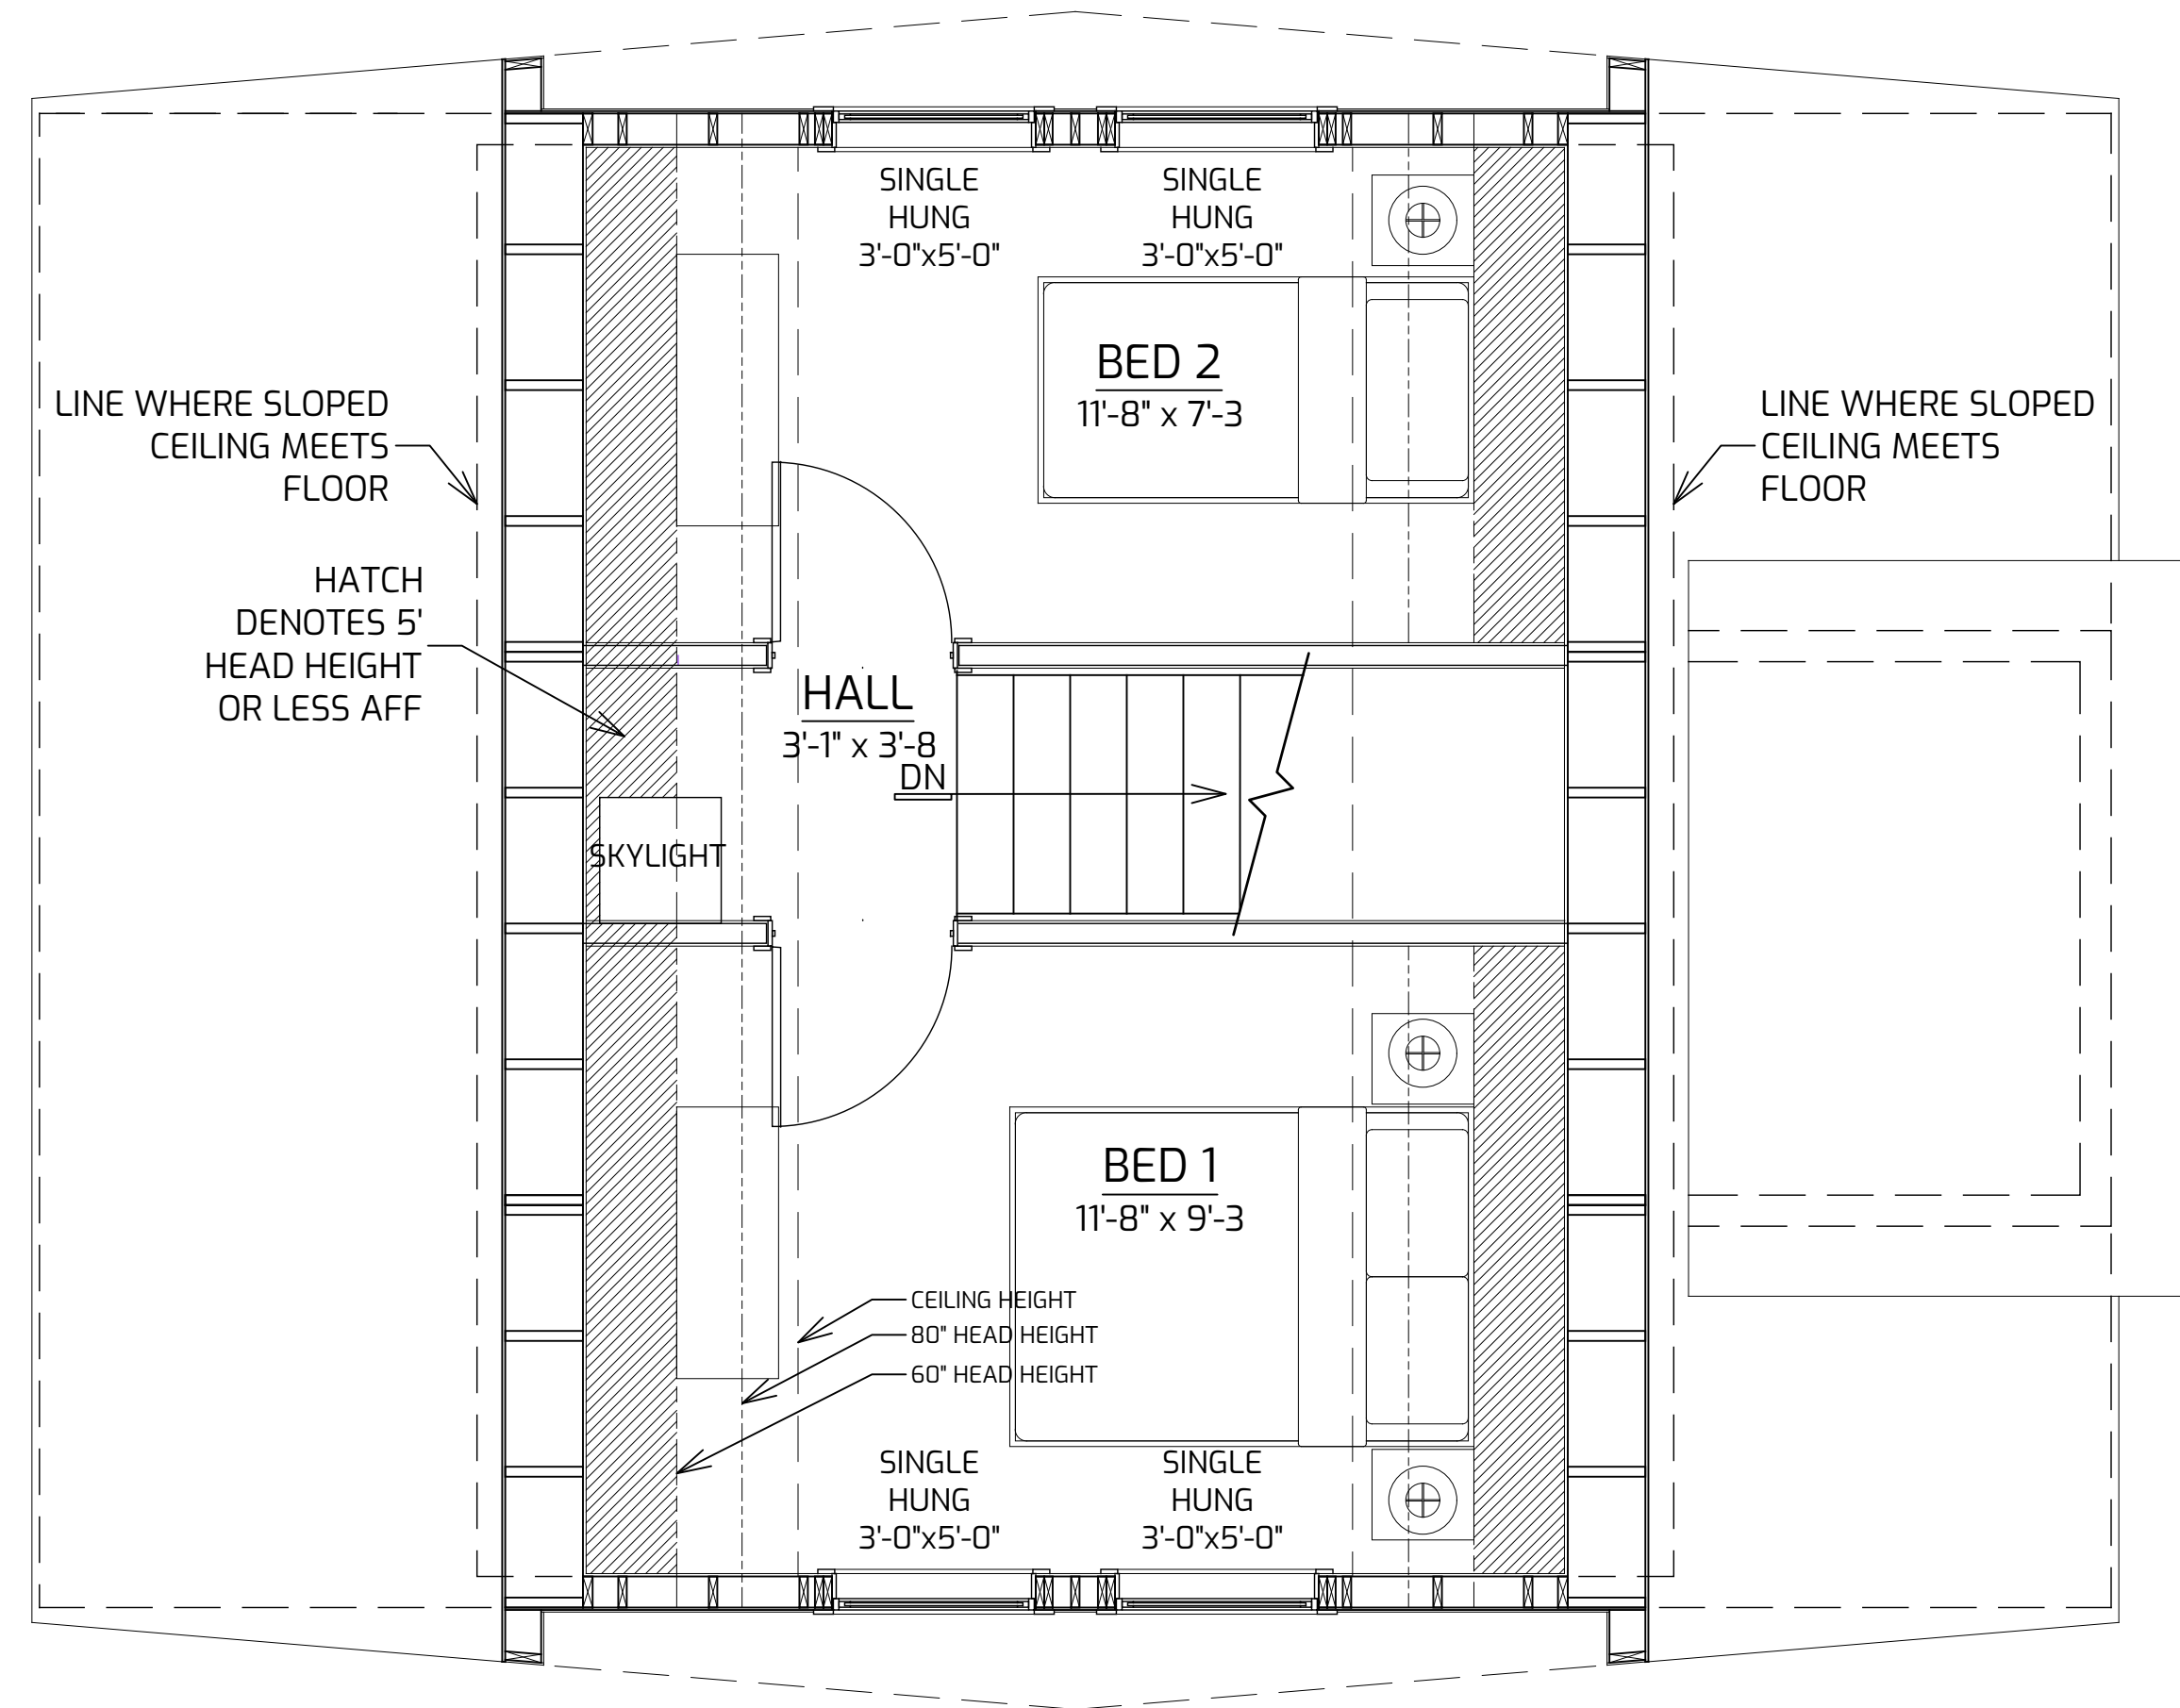


### MAIN LEVEL FLOOR PLAN

NTS

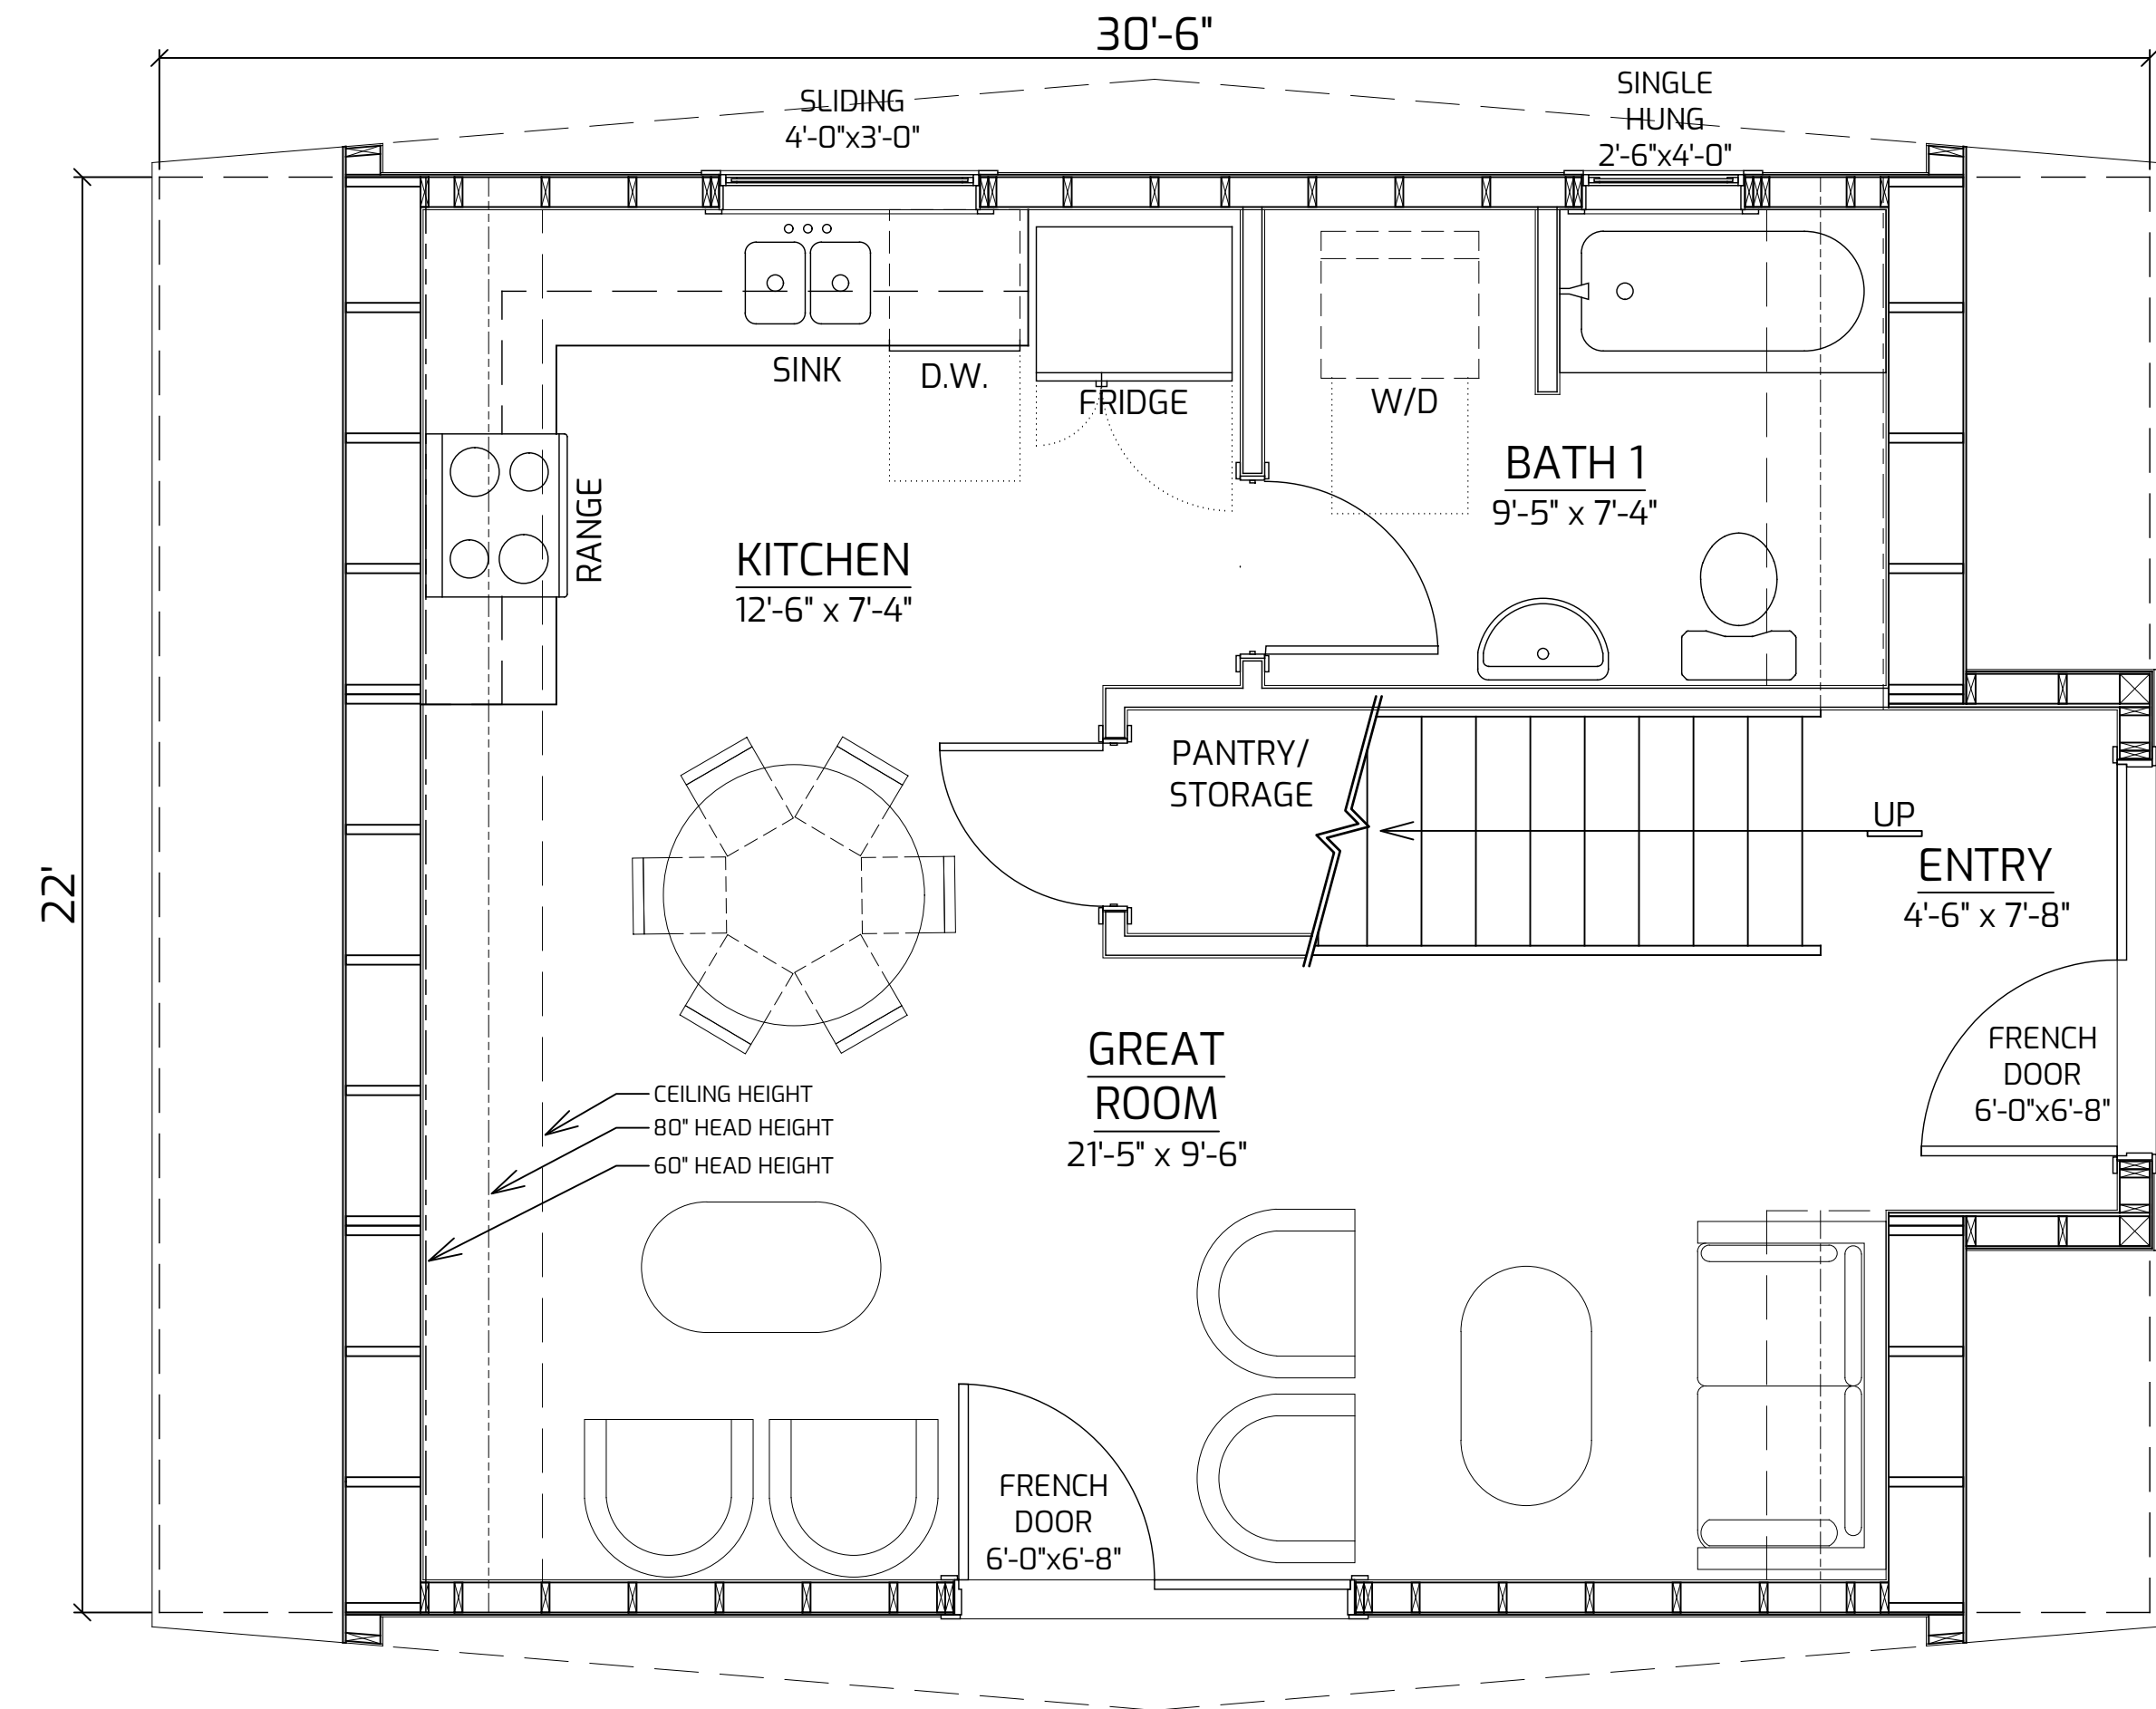


### BUILDING SECTION

NTS

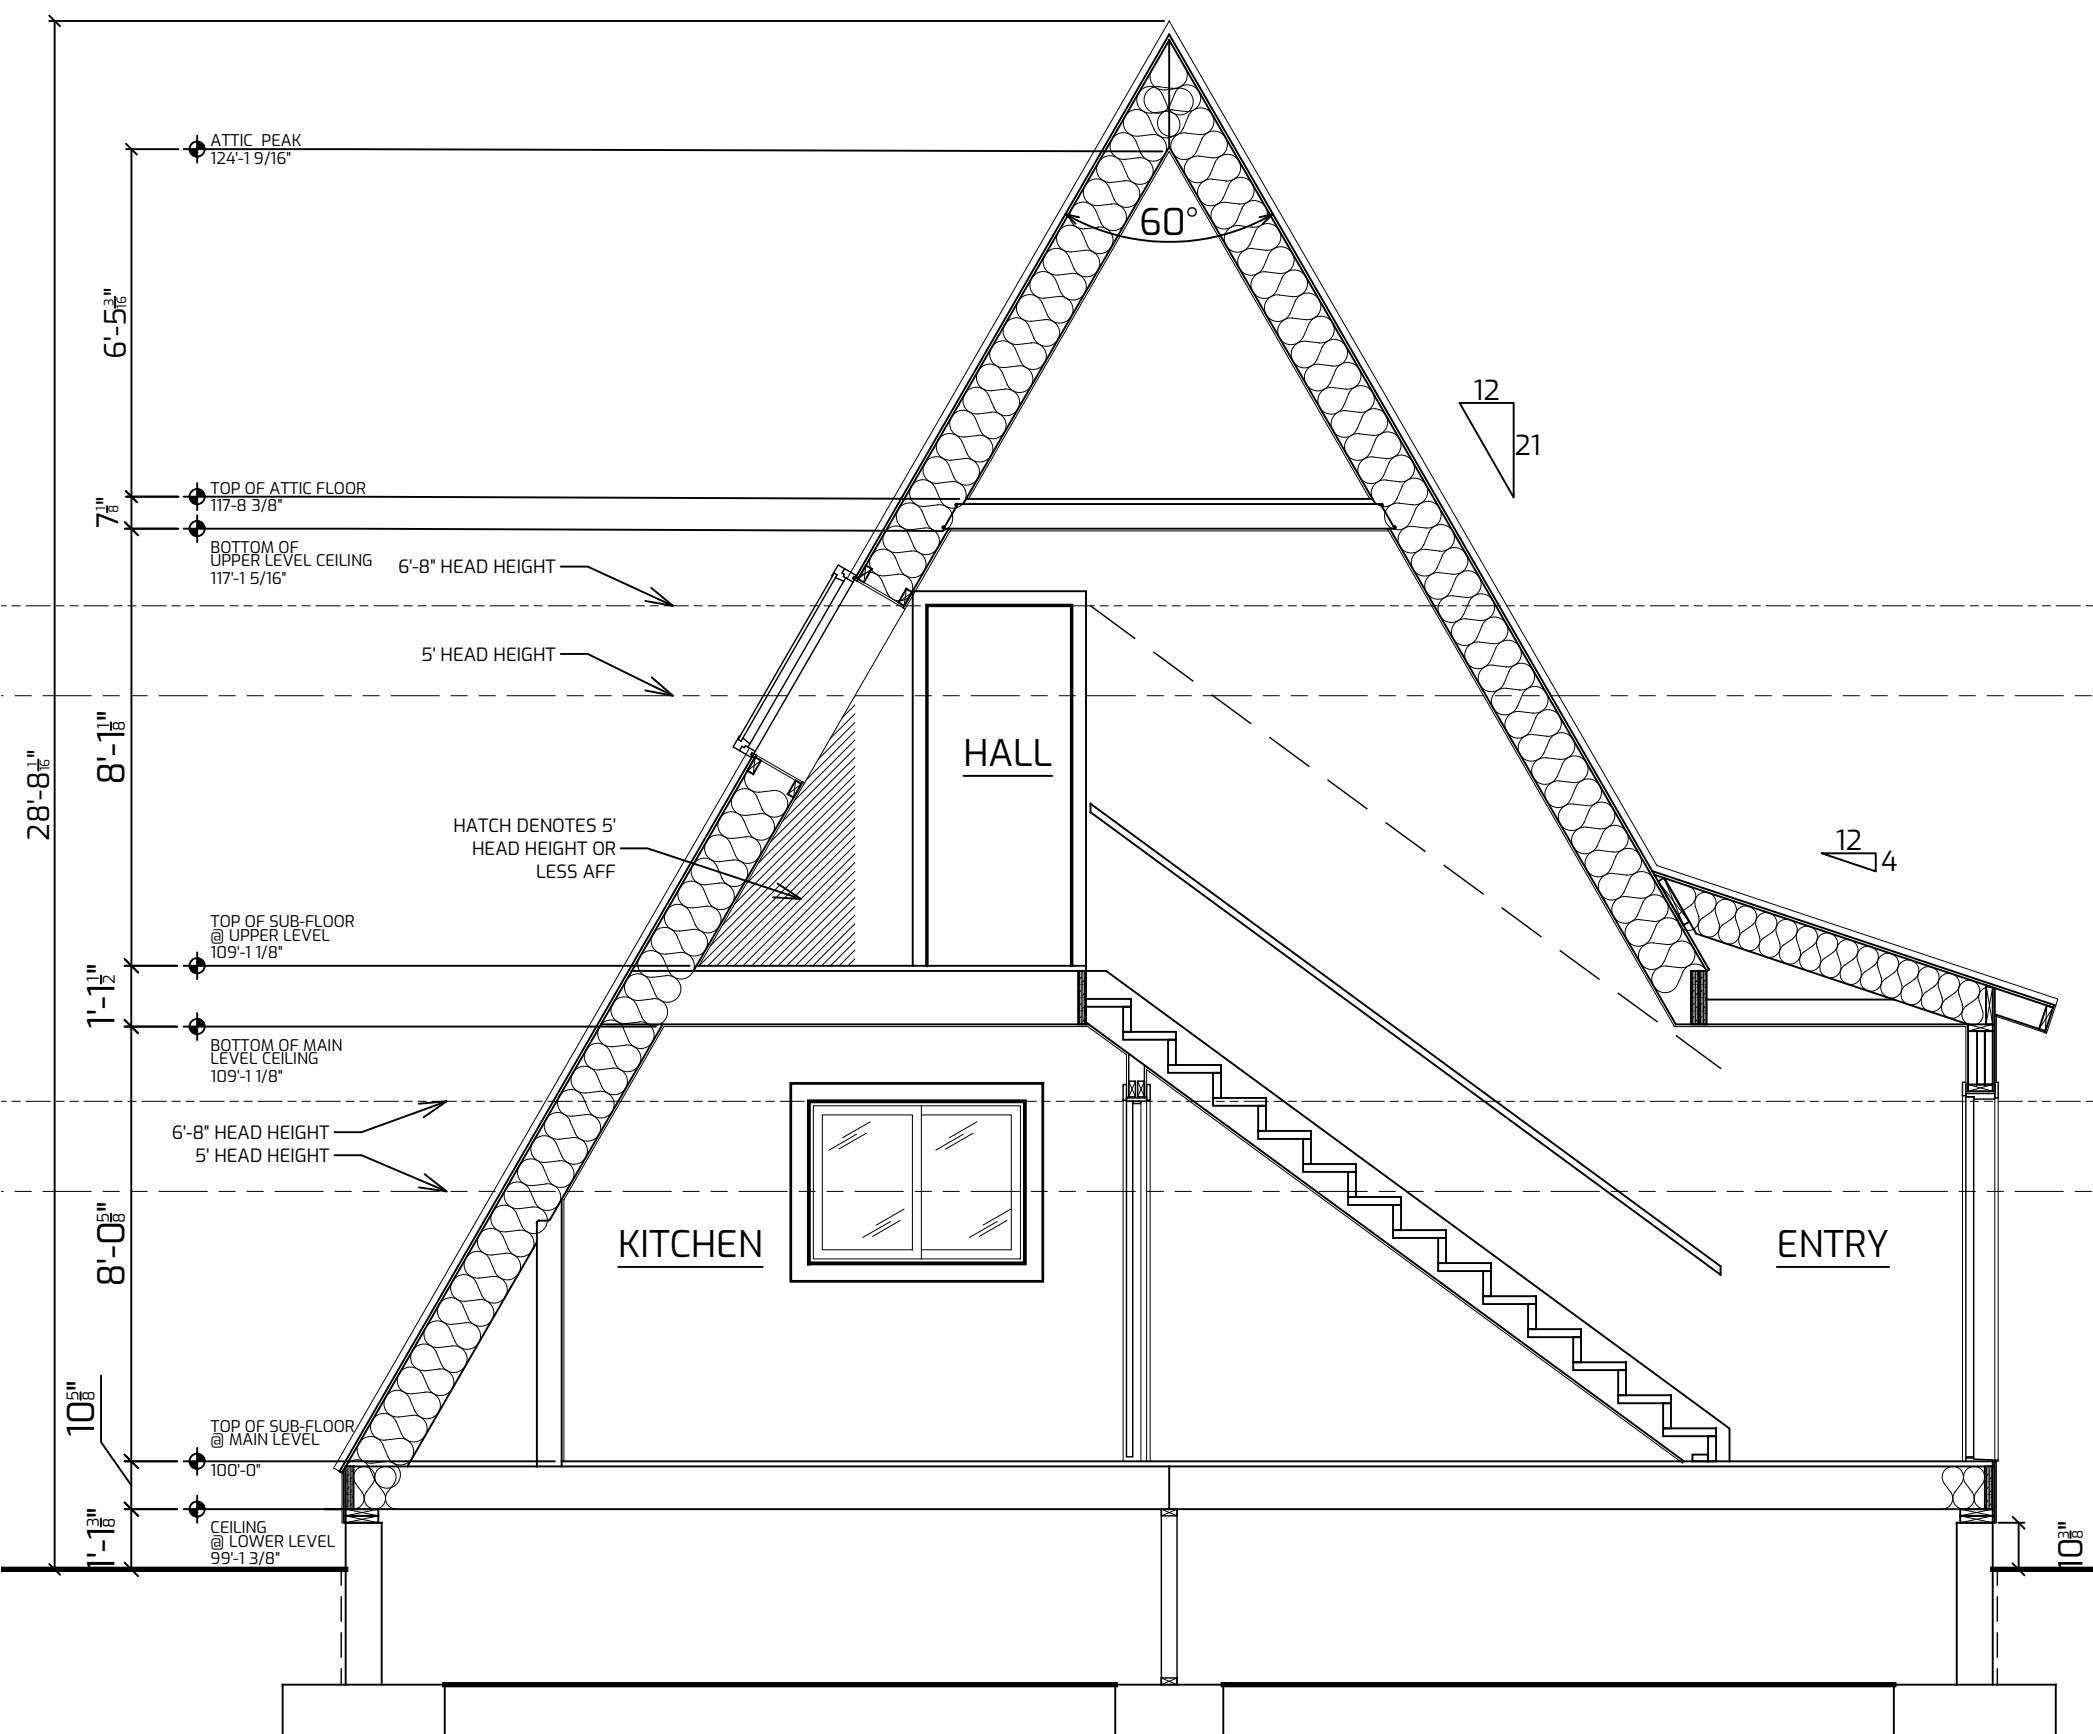

### REAR ELEVATION

NTS

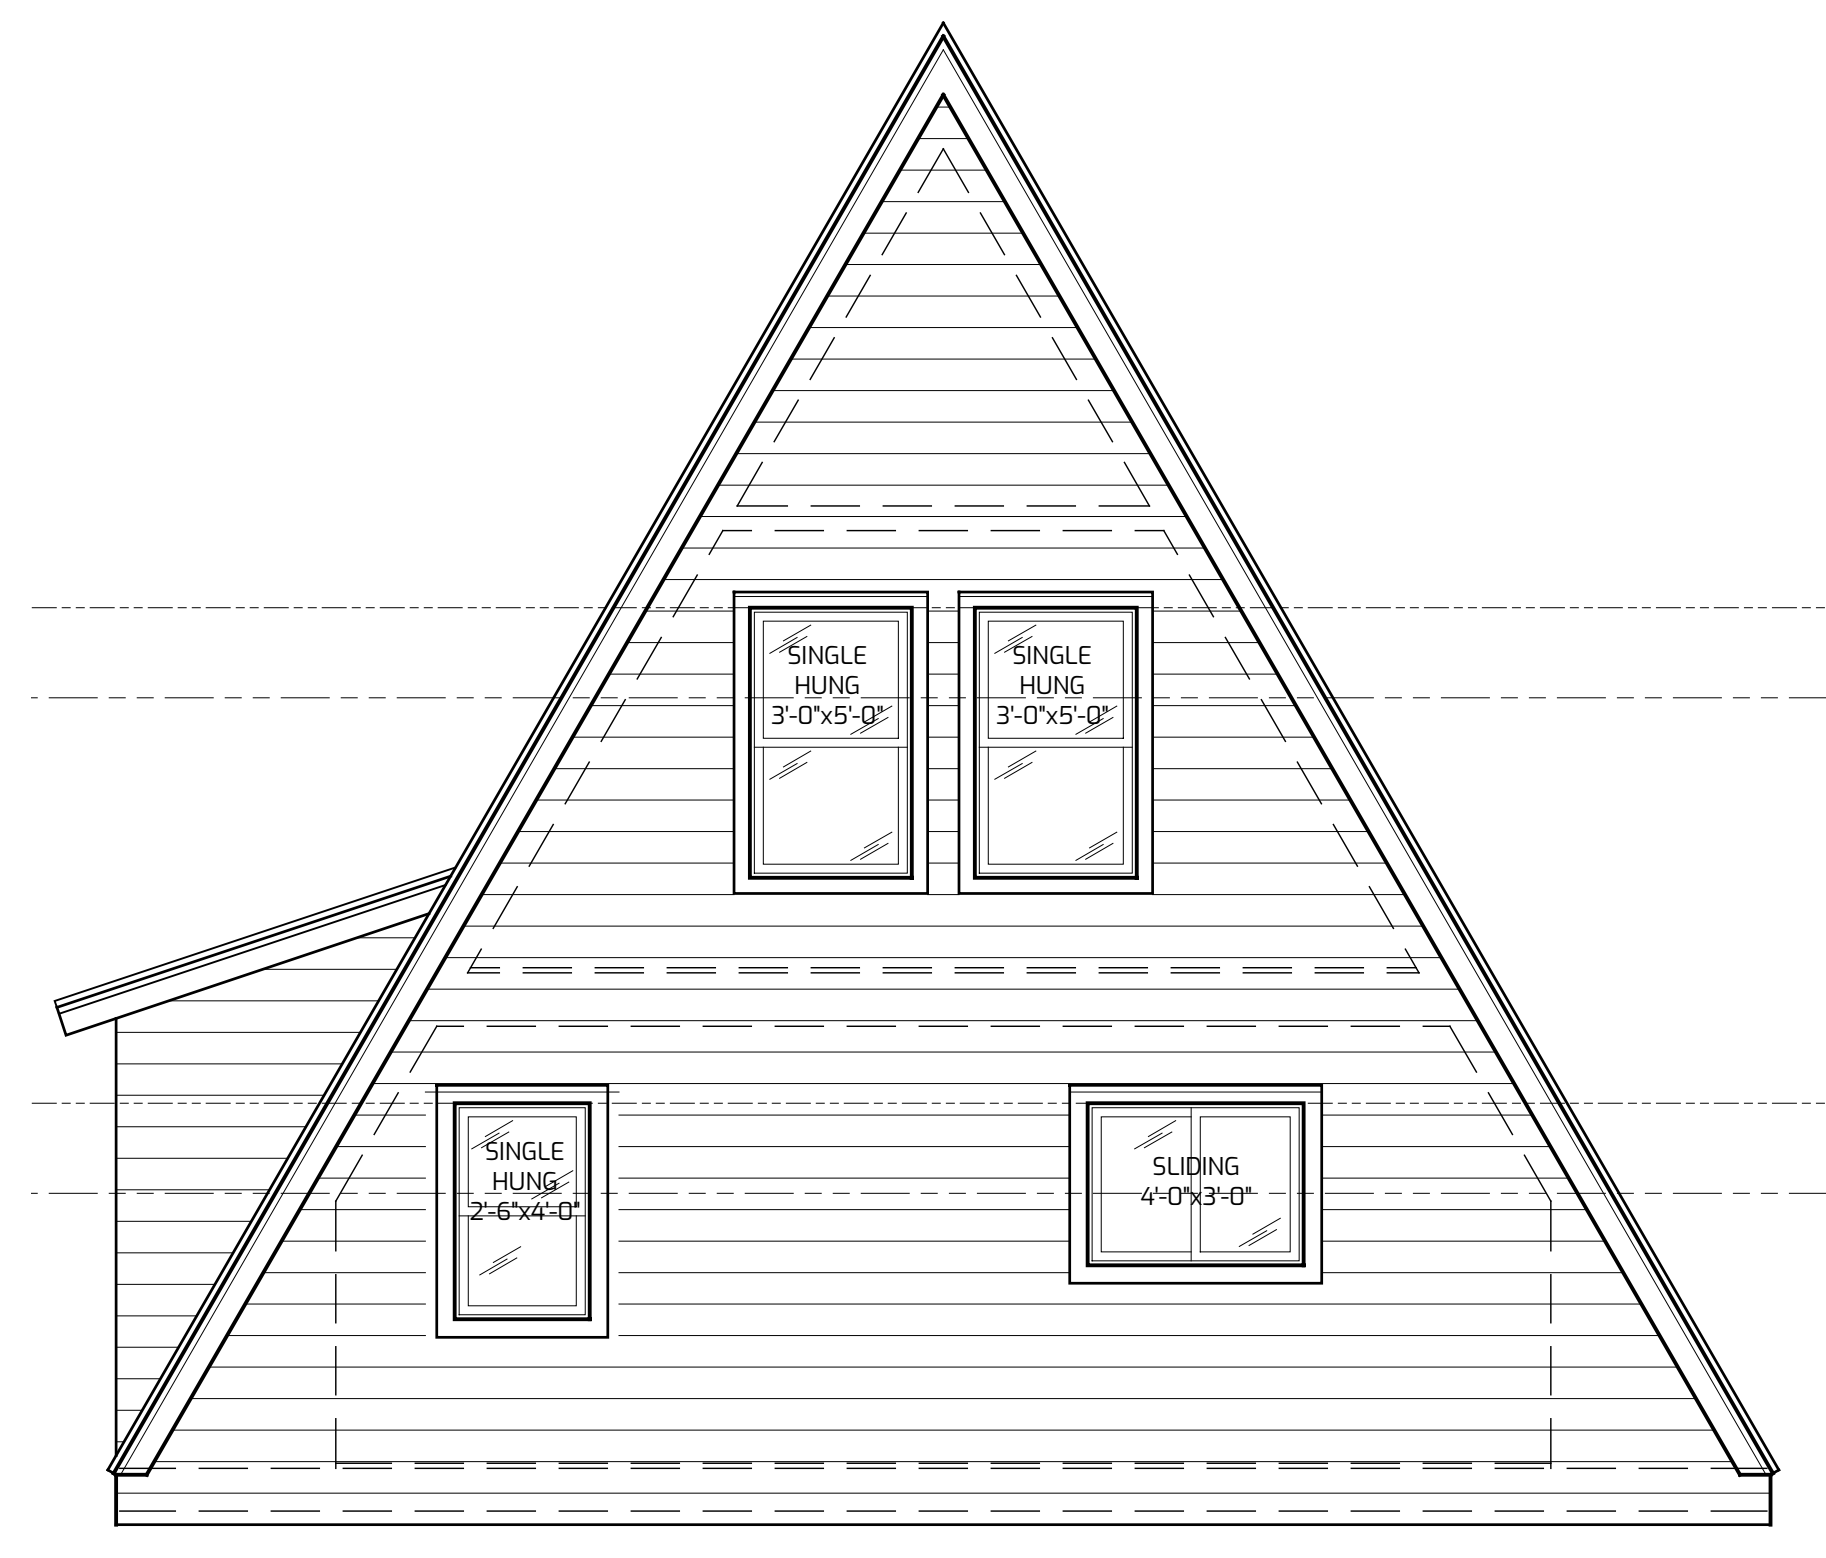

### FRONT ELEVATION

NTS

