




UPPER LEVEL FLOOR PLAN
NTS

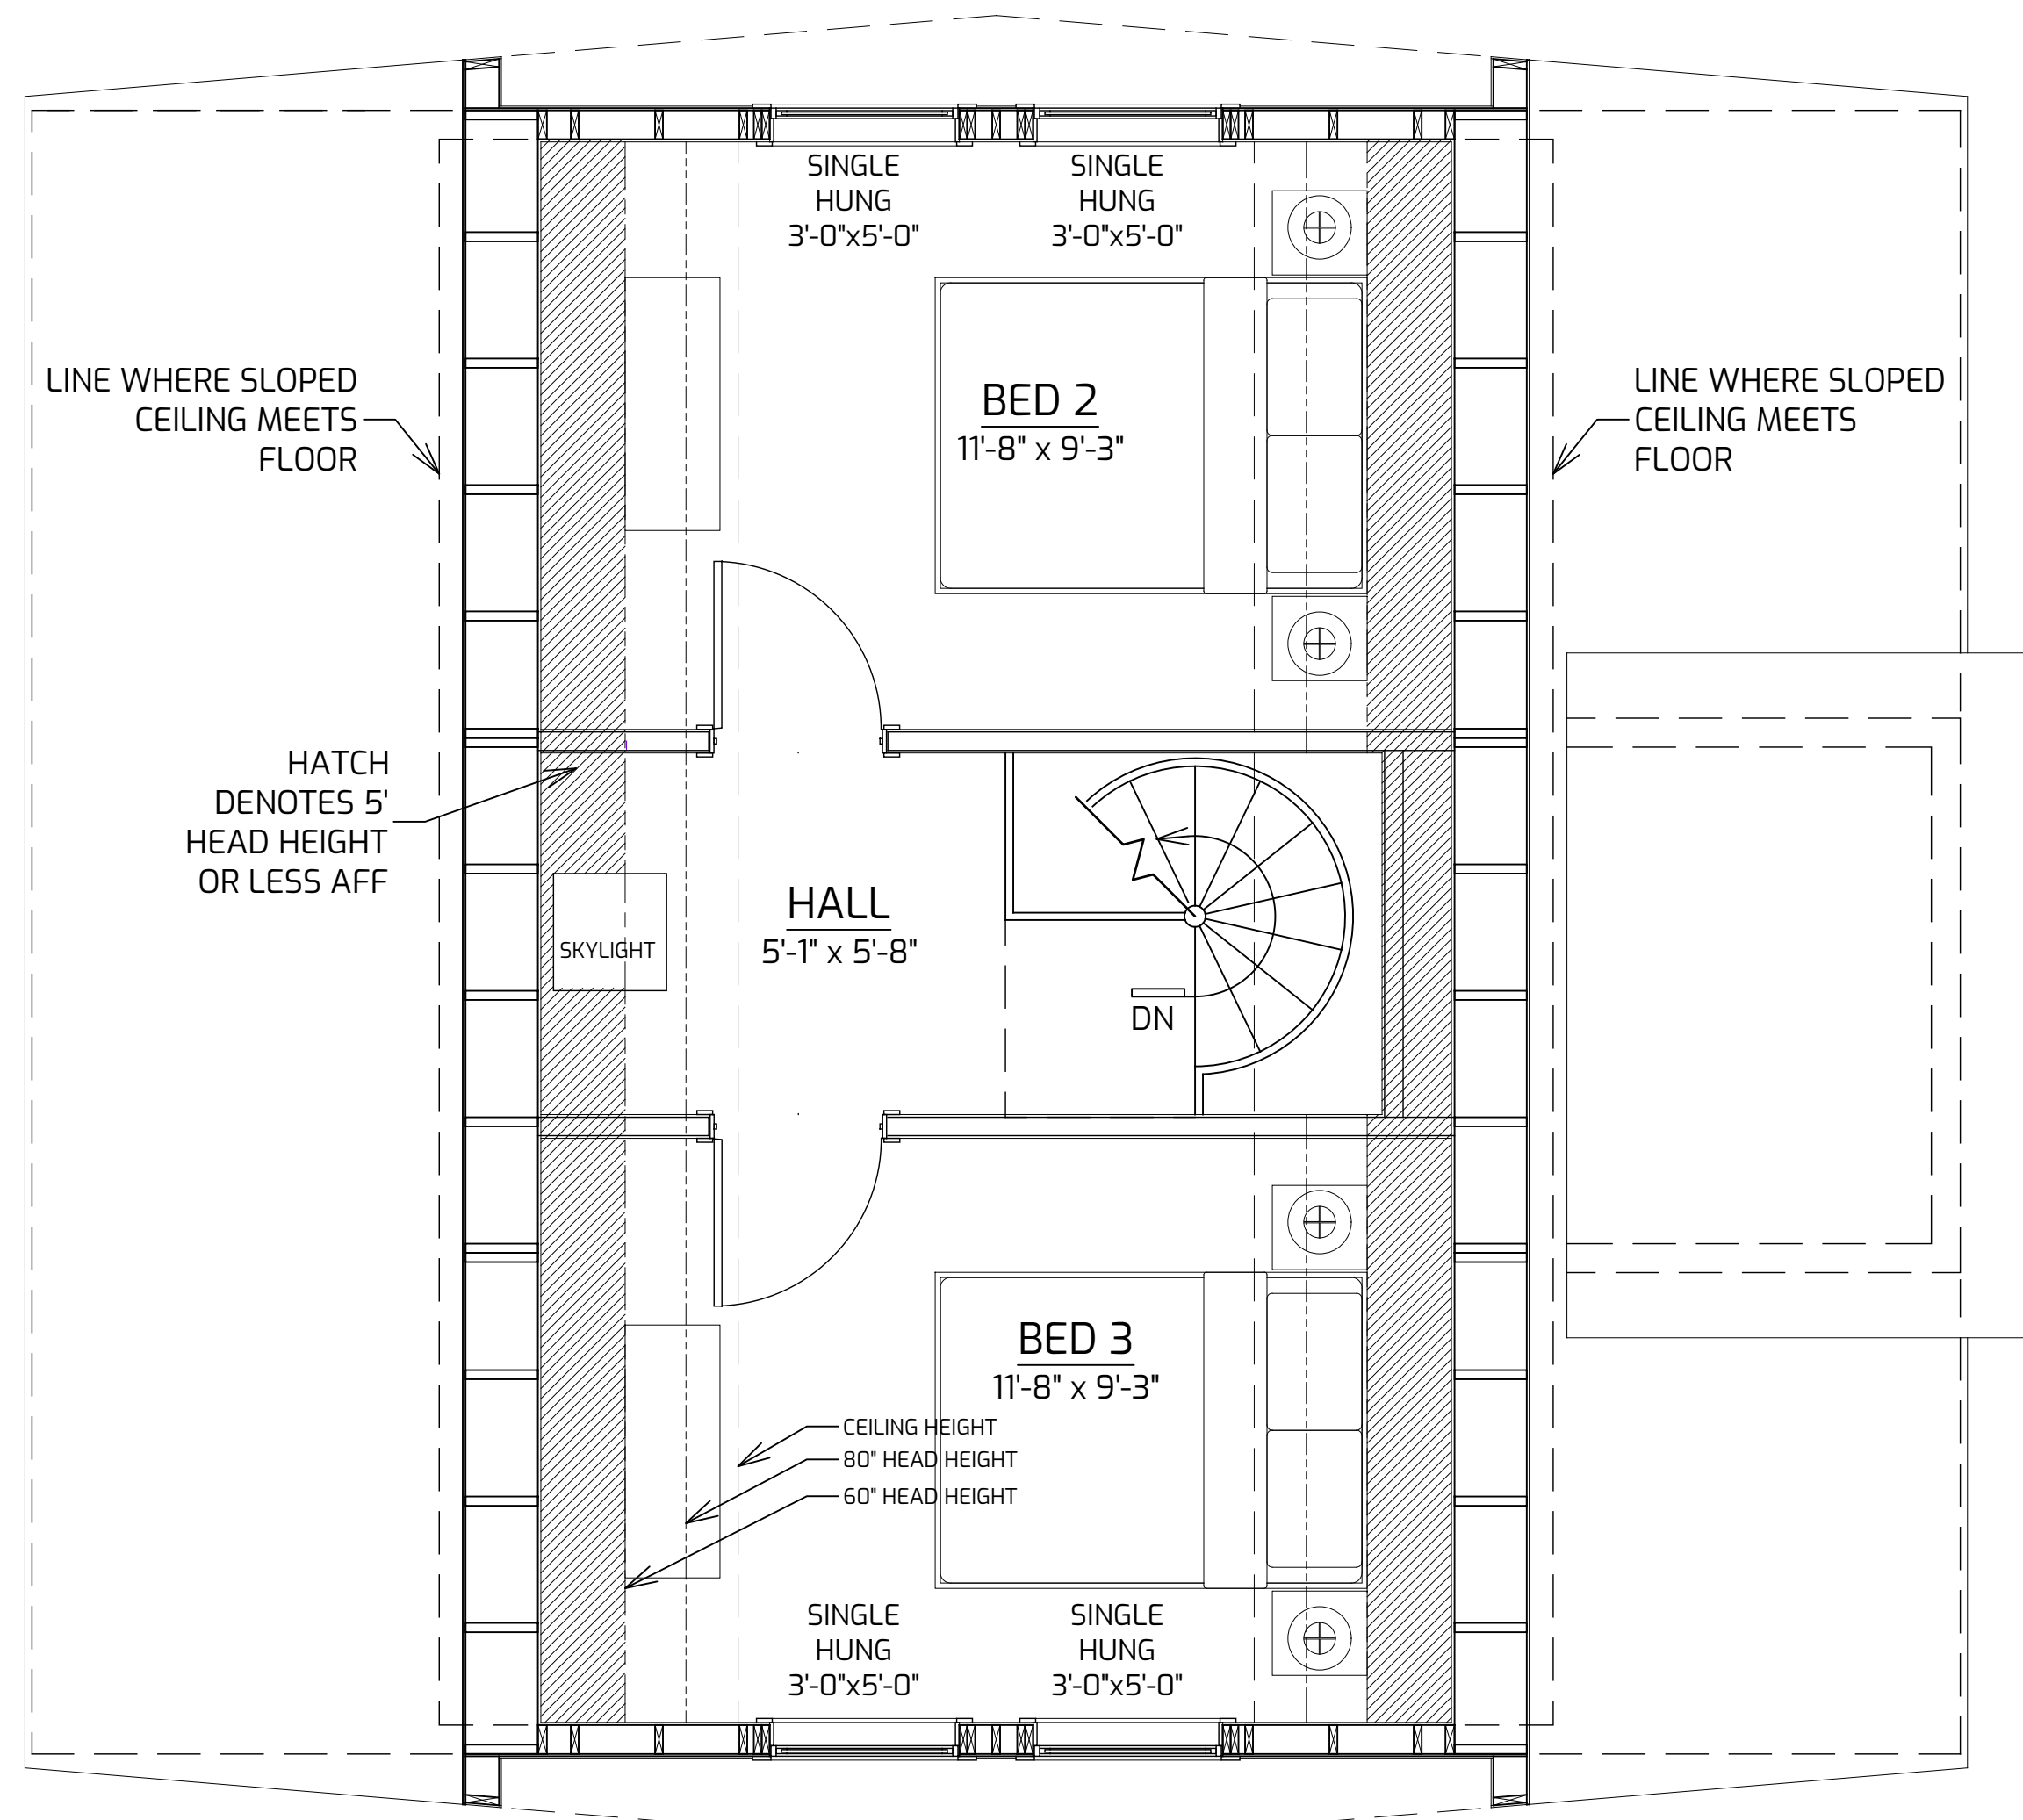


MAIN LEVEL FLOOR PLAN
NTS

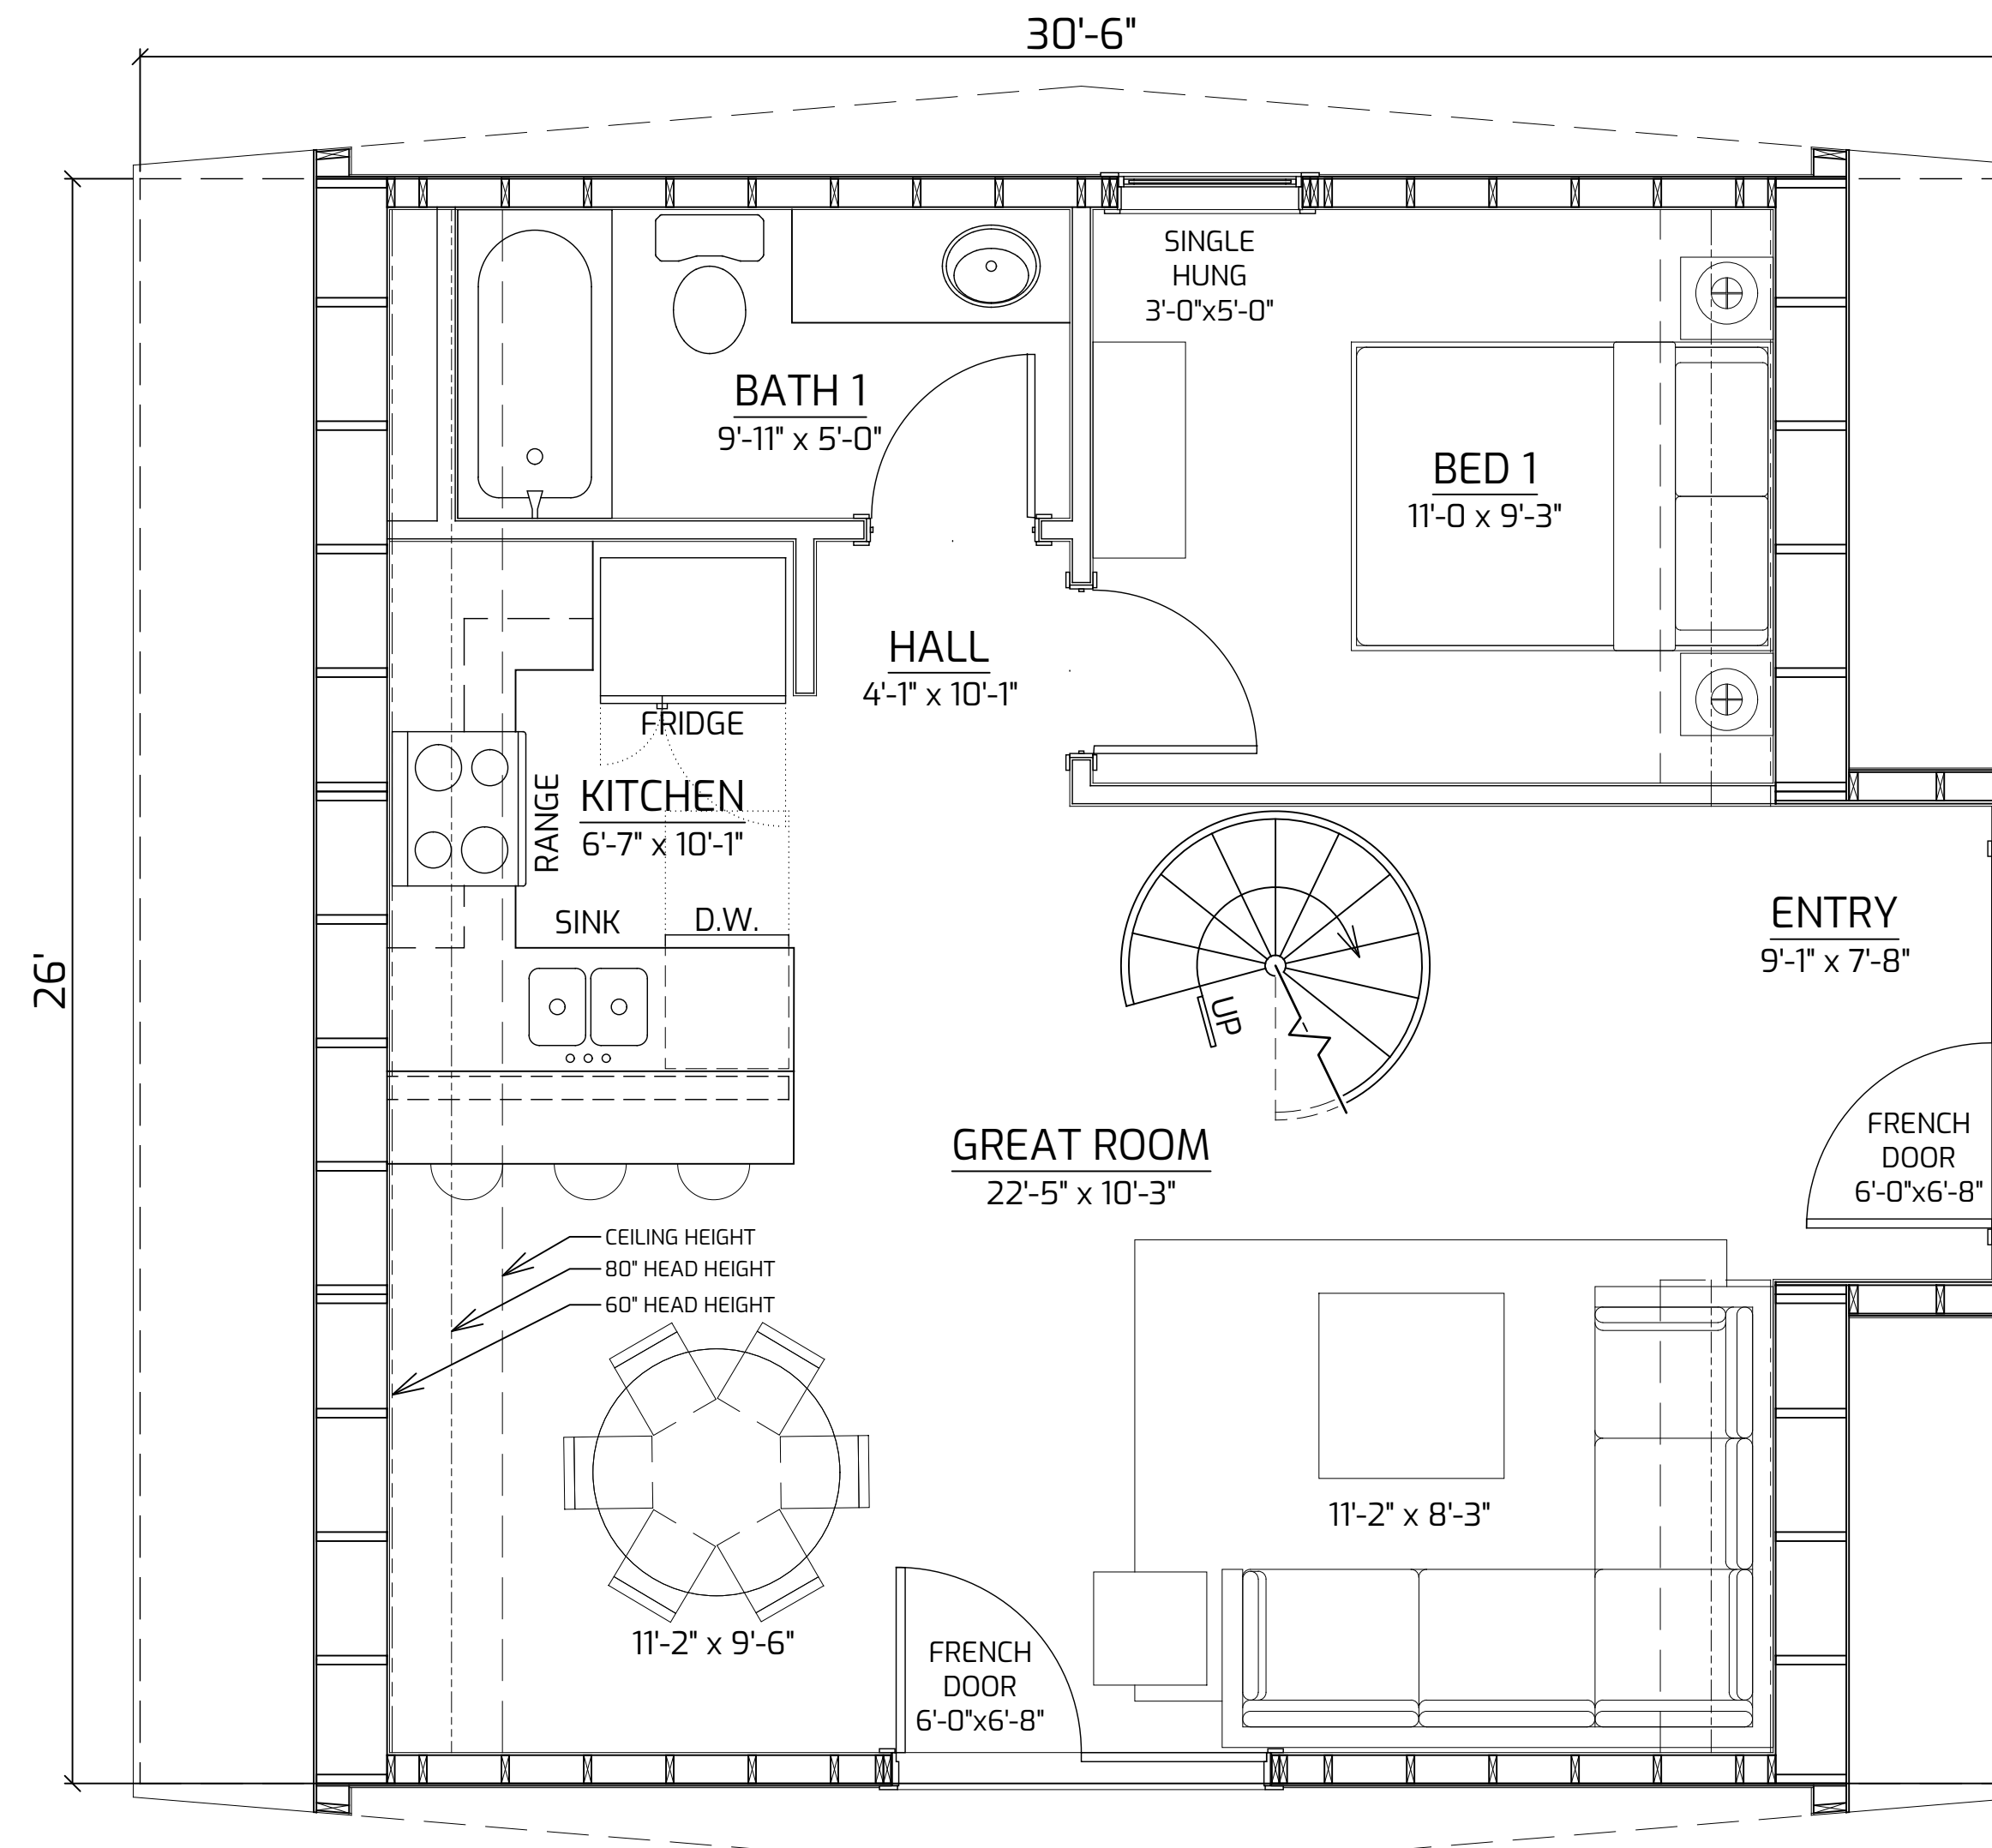


BUILDING SECTION
NTS

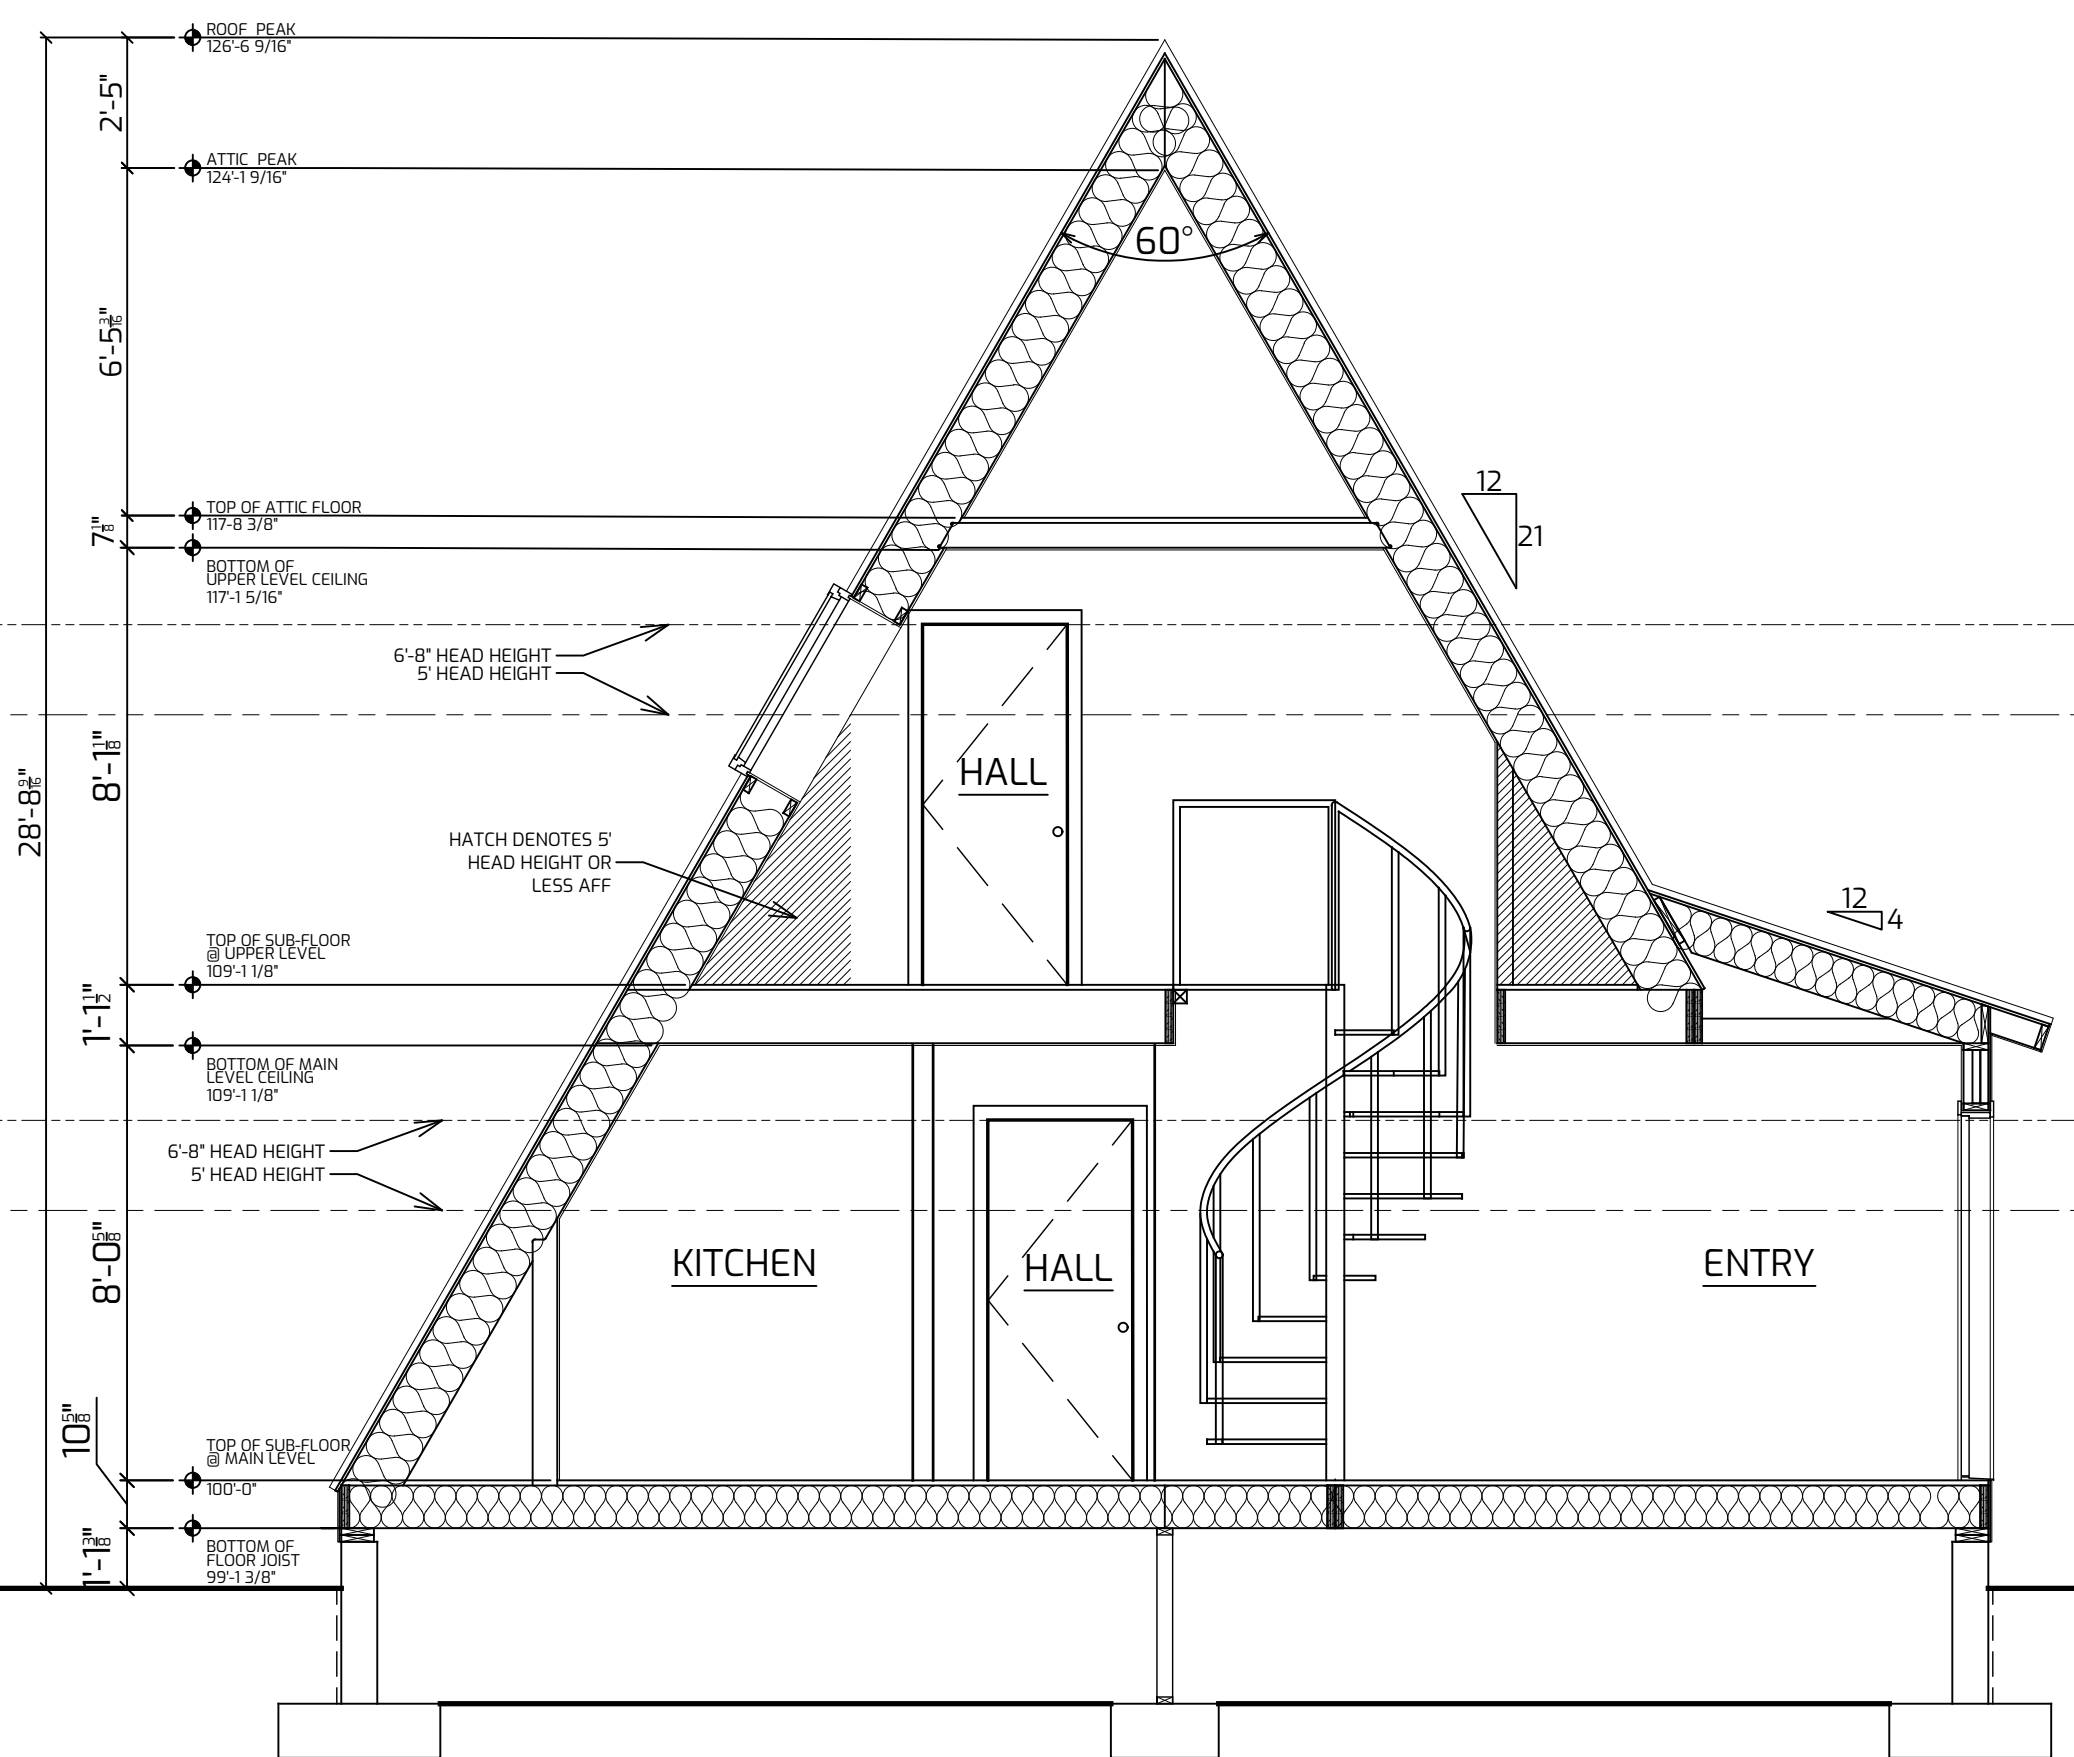

REAR ELEVATION
NTS

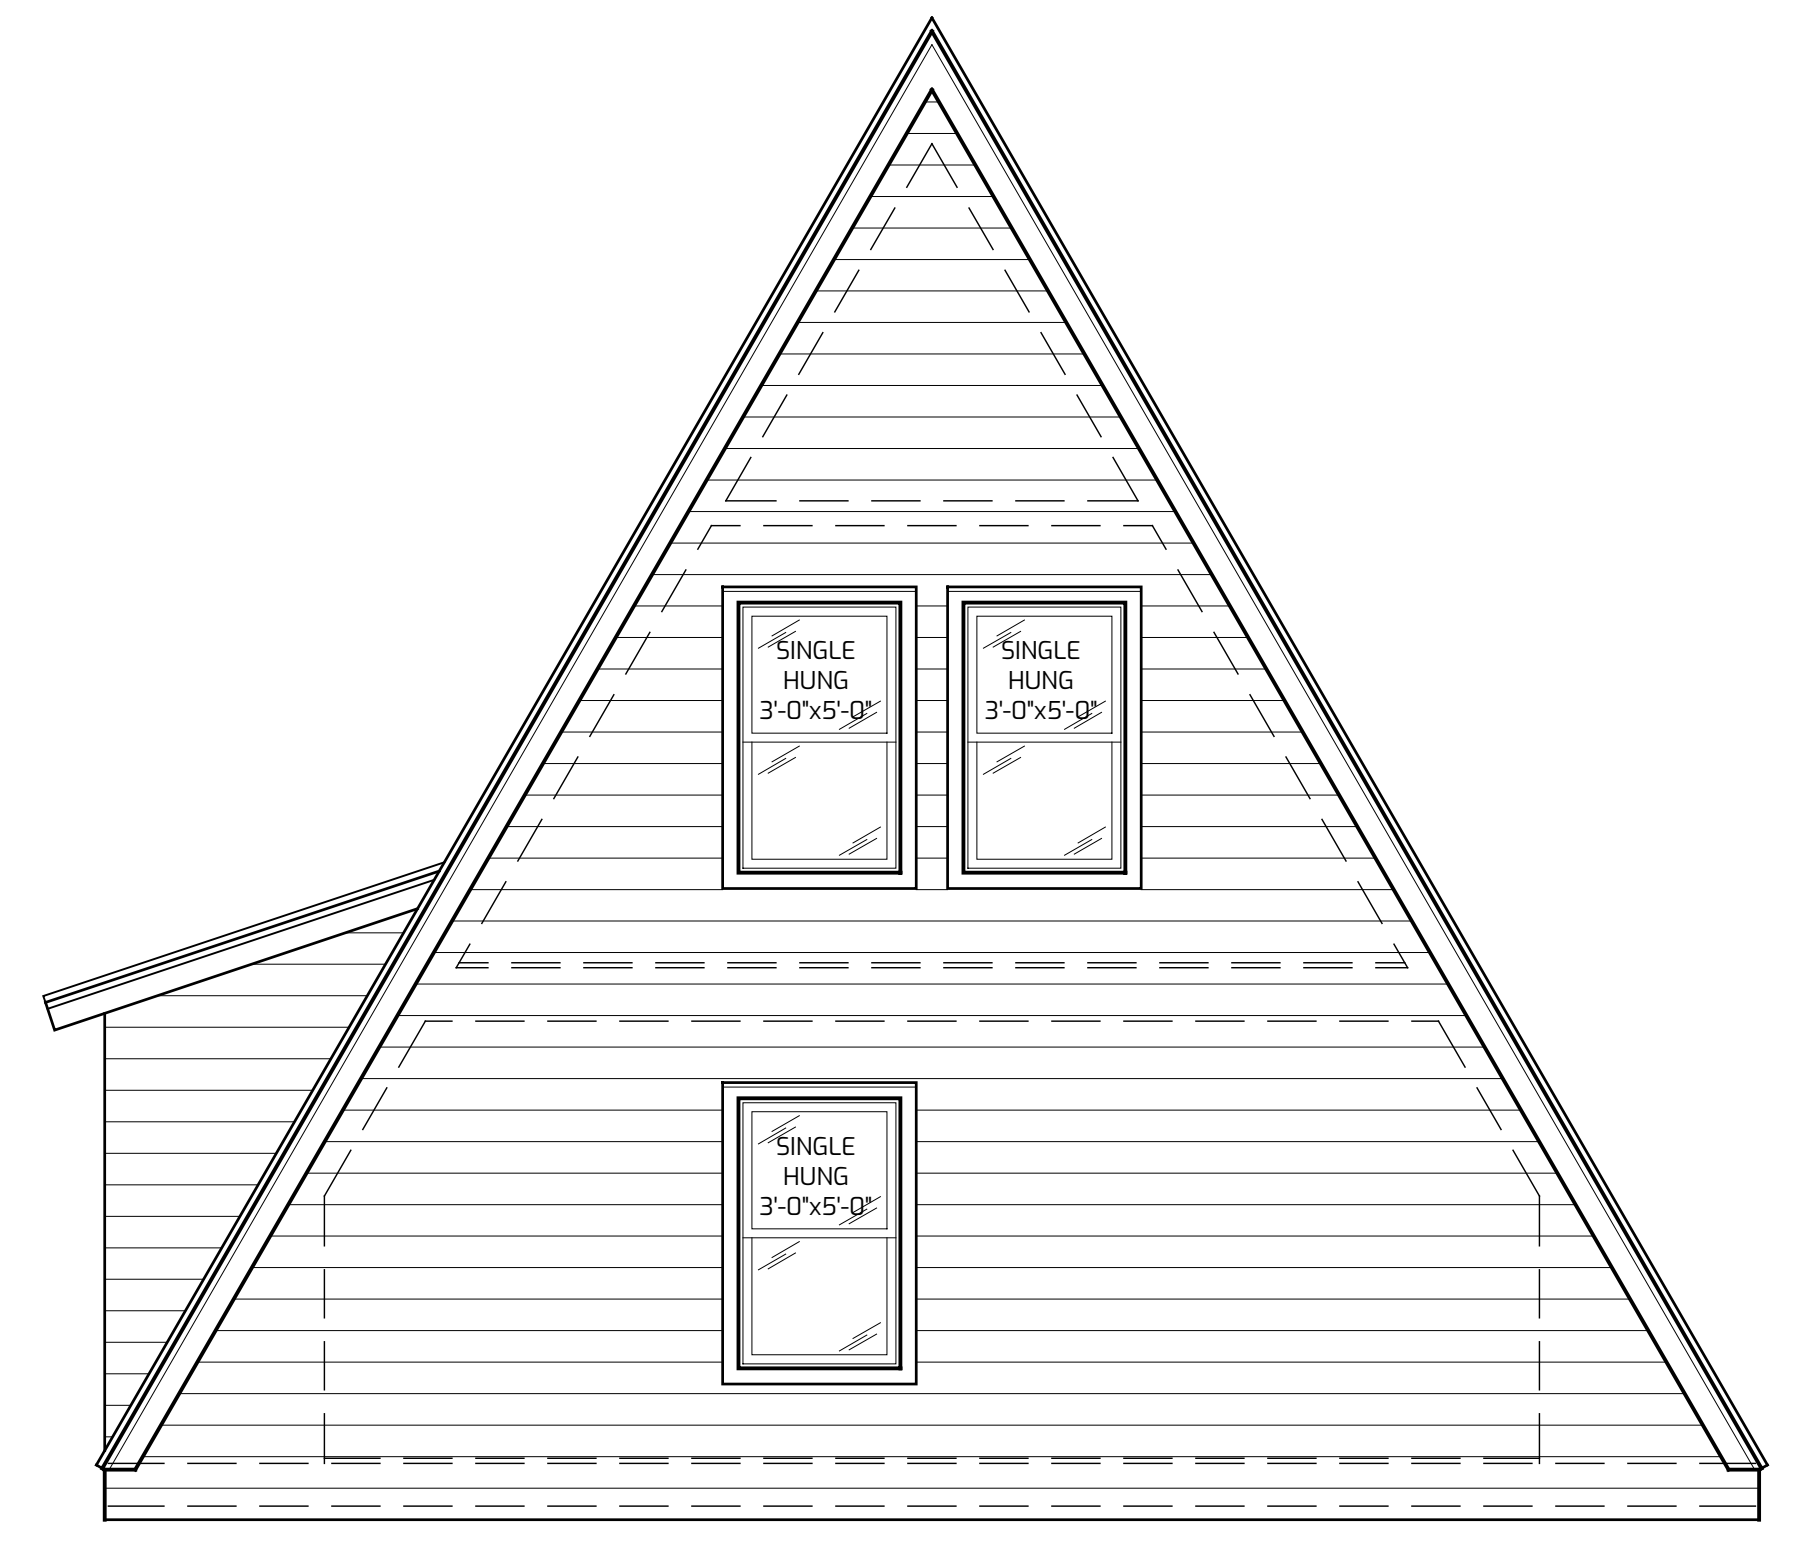

FRONT ELEVATION
NTS

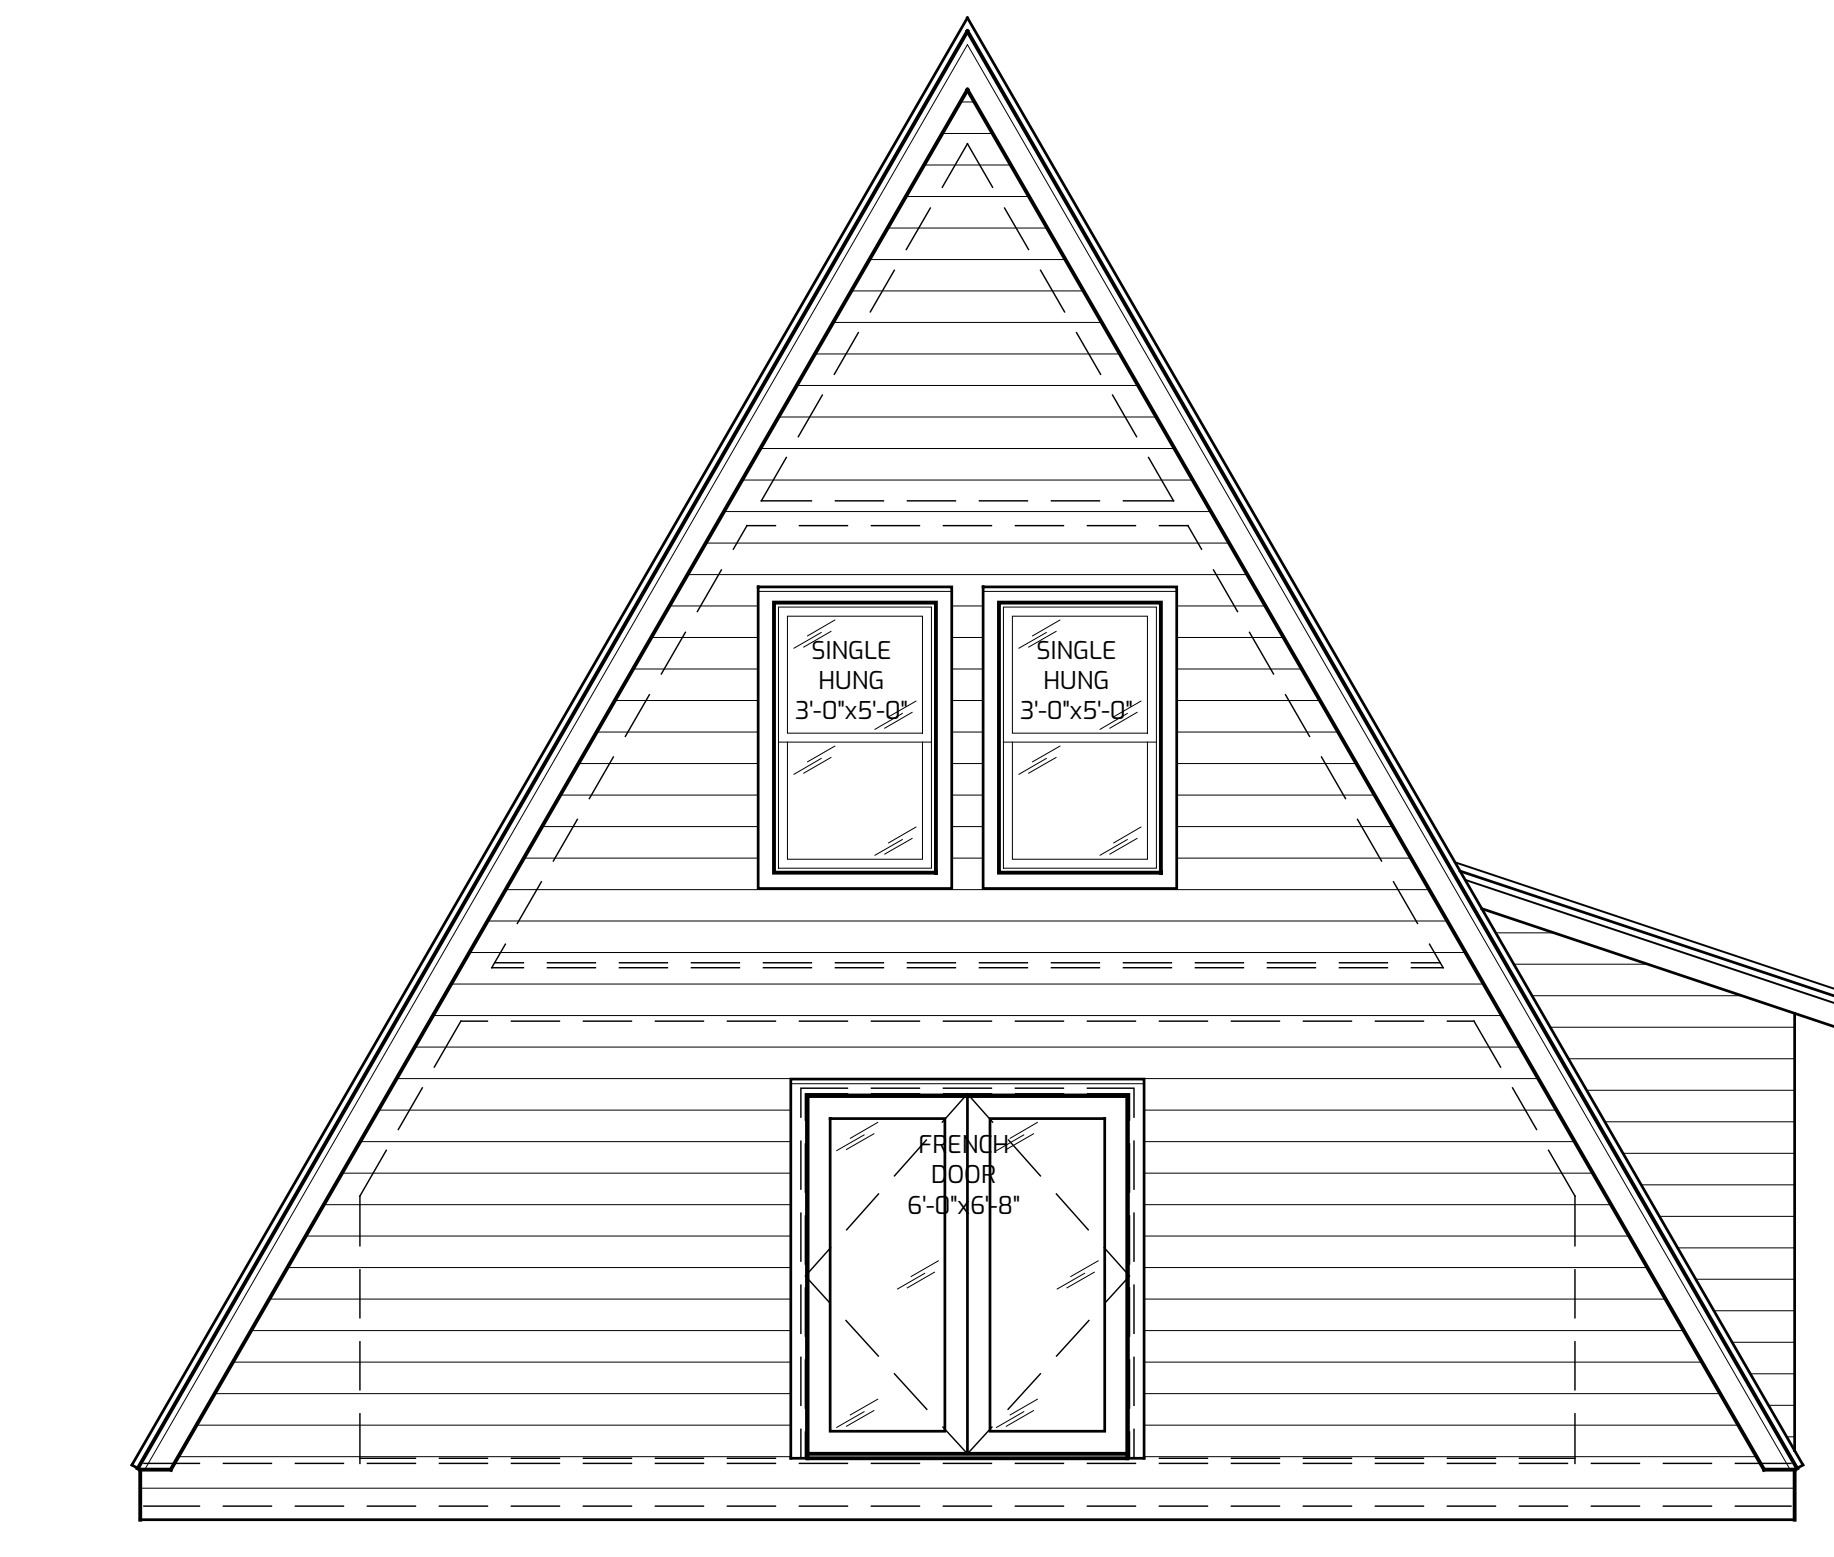

THE GRAPHIC MATERIAL AND DESIGN ON ALL SHEETS IN THIS SET REMAIN AT ALL TIMES THE PROPERTY OF AVRAME U.S.A. ANY REPRODUCTION OF THE MATERIAL AND DESIGN CONTAINED HEREIN IS PROHIBITED WITHOUT THE WRITTEN CONSENT OF AVRAME U.S.A. ALL RIGHTS RESERVED. ALL RIGHTS RESERVED.

TRIO 75 SPIRAL STAIR 3 BED ROOMS

SQUARE FOOTAGE

MAIN LEVEL: 587 SQ.FT

UPPER LEVEL: 293 SQ.FT

TOTAL: 880 SQ.FT

DATE 01/2022

FILE PATH: C:\PROJECTS\20220220 - AVRAME 2022\0103 - Avrame Design\0103 - Project Avrame\01 - Project\0101 - Design Development\01 - 2022 Design\TRIO 2022 ID FLOOR PLANS\TRIO 75 PLANS\01 - AVRAMES TRIO 75 MAIN LEVEL.dwg
 DIMENSIONS ARE NUMBERS UNLESS SPECIFIED OTHERWISE. ALL DIMENSIONS ARE IN FEET AND INCHES. ALL RIGHTS RESERVED.

