




UPPER LEVEL FLOOR PLAN
NOT TO SCALE

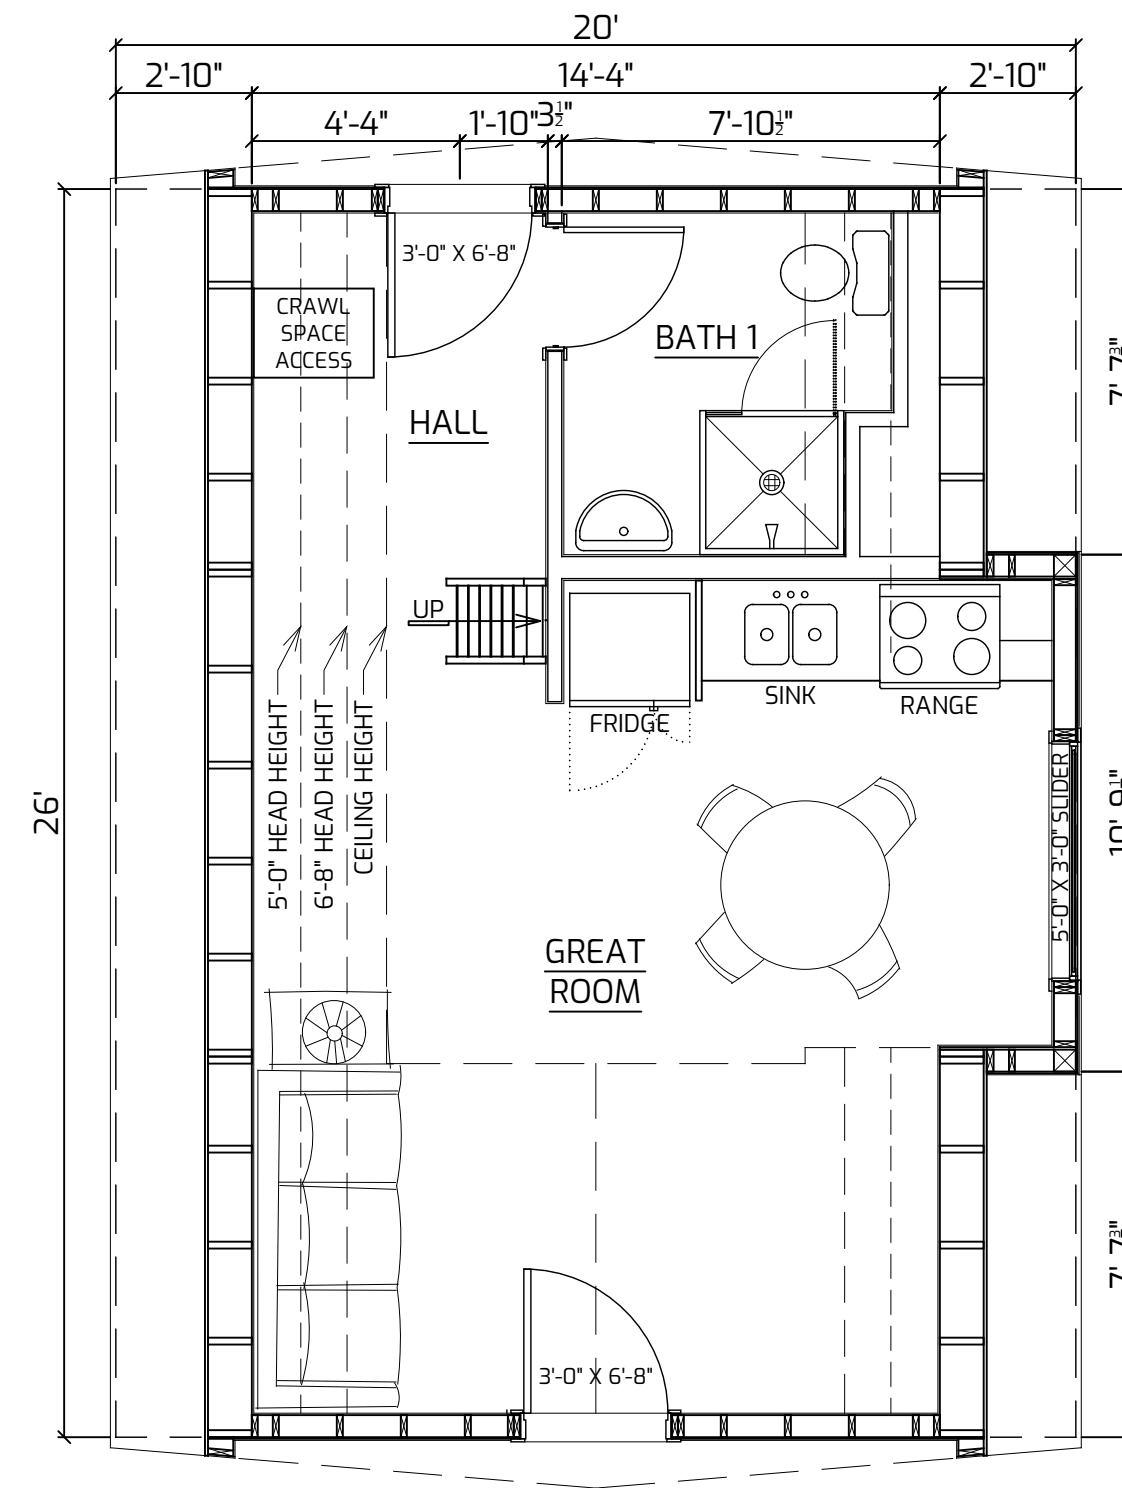


MAIN LEVEL FLOOR PLAN
NOT TO SCALE

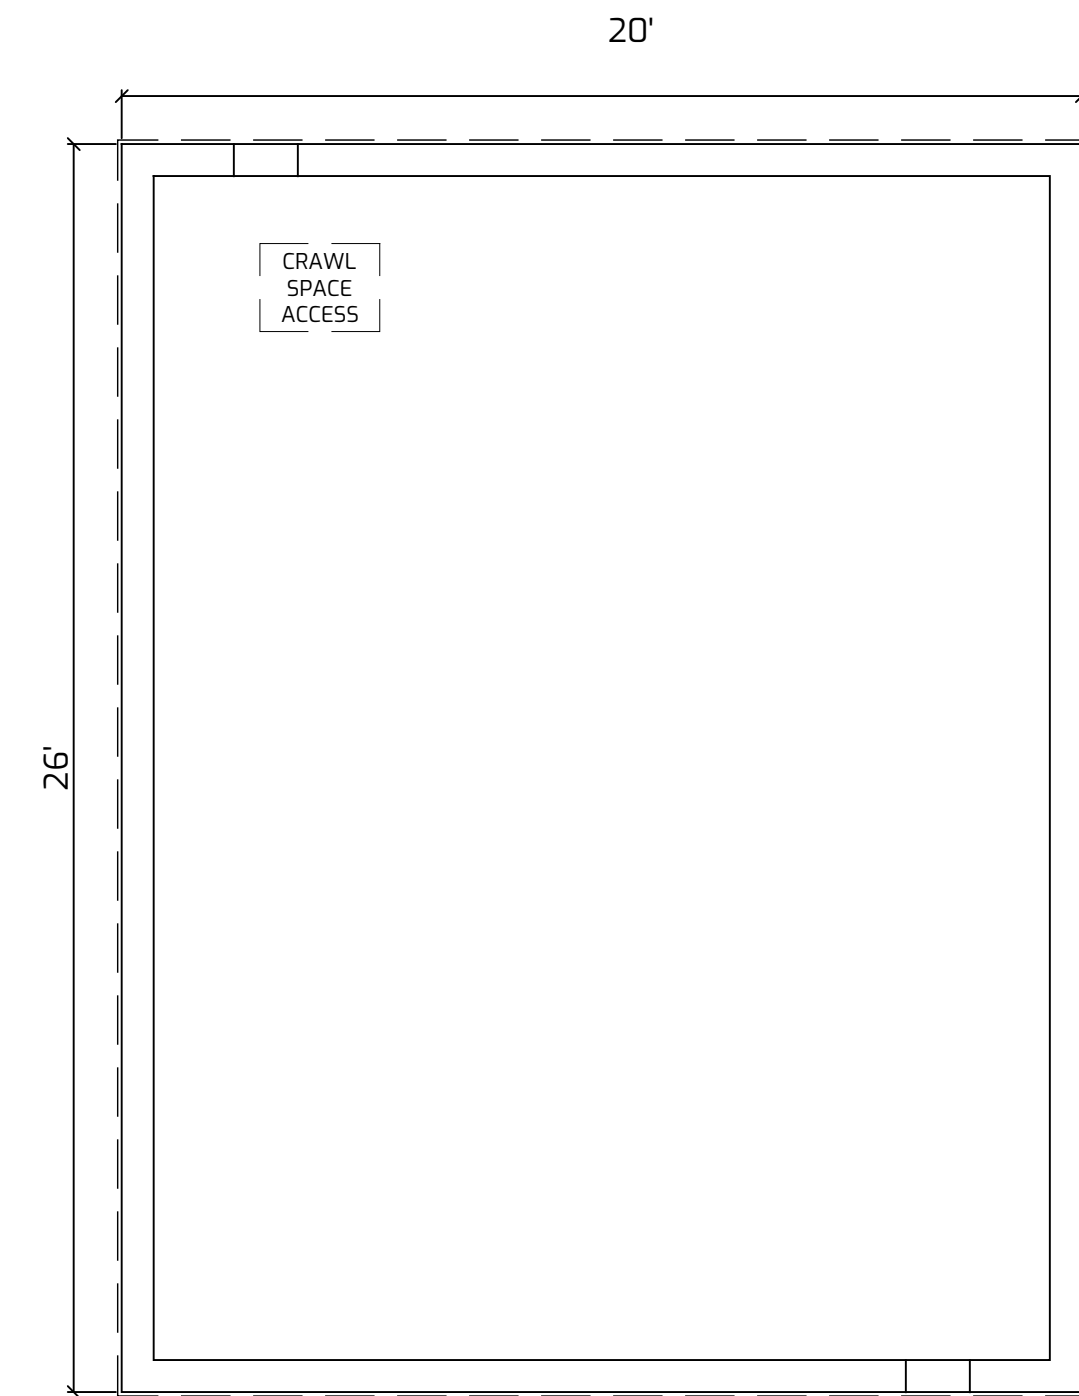


CRAWL SPACE PLAN
NOT TO SCALE

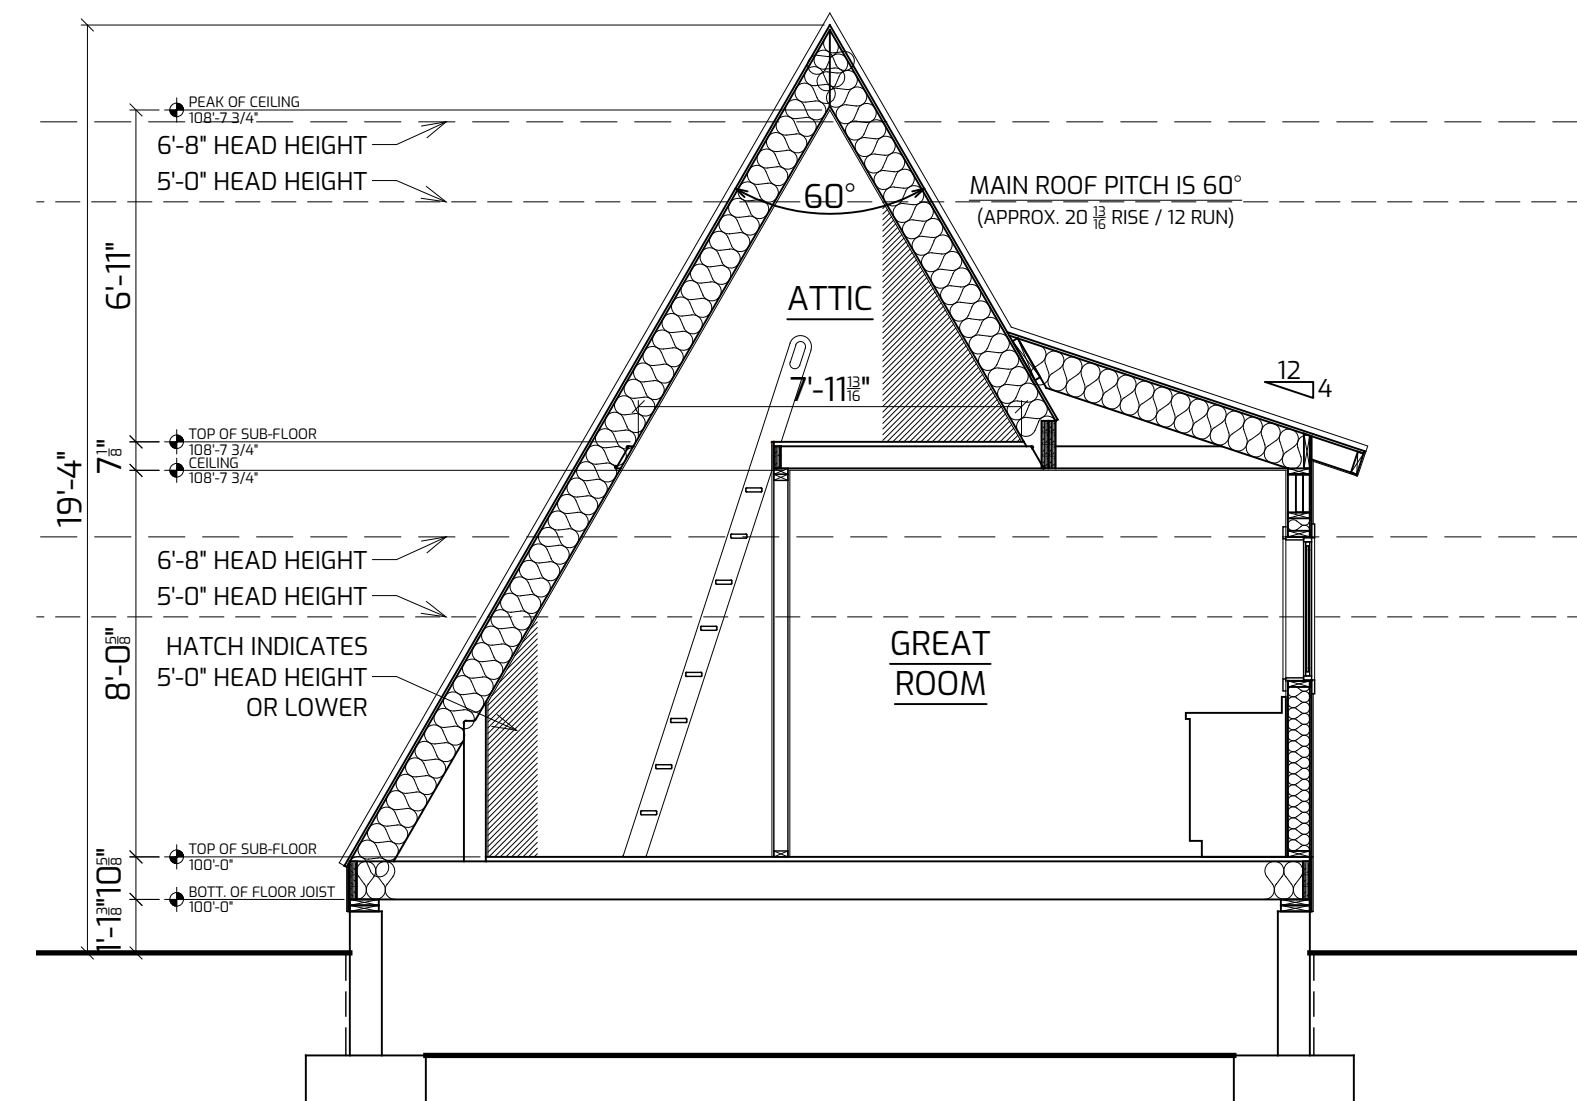

BUILDING SECTION
NOT TO SCALE

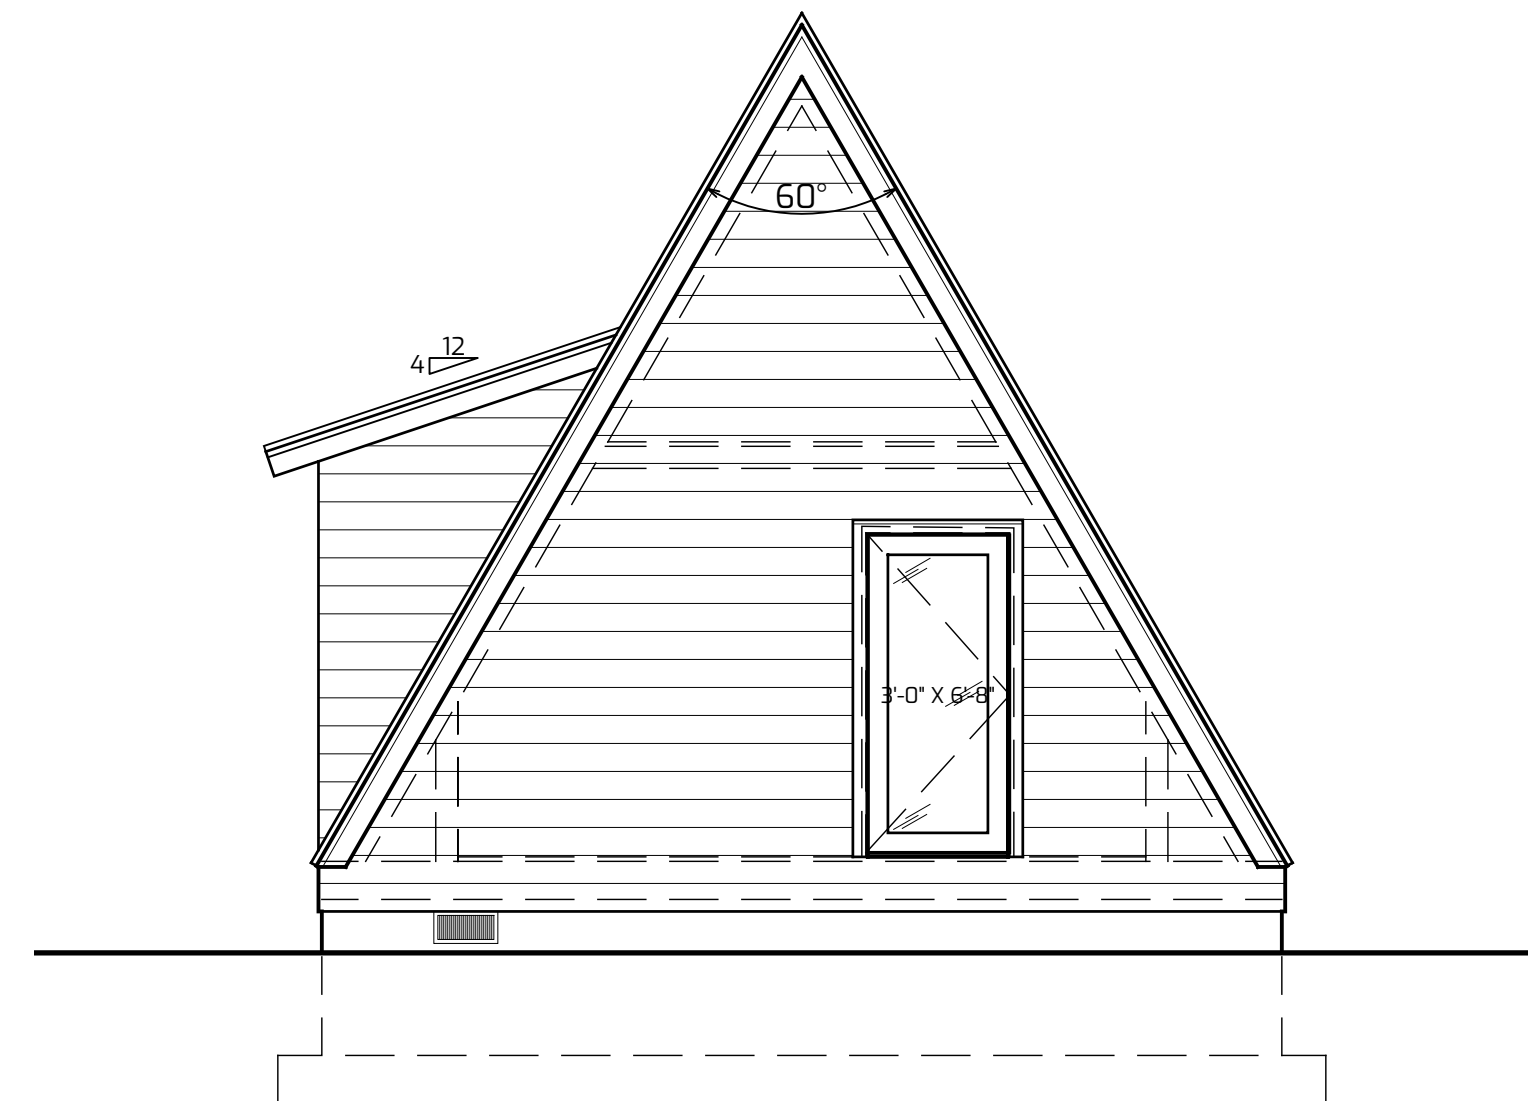

REAR ELEVATION
NOT TO SCALE

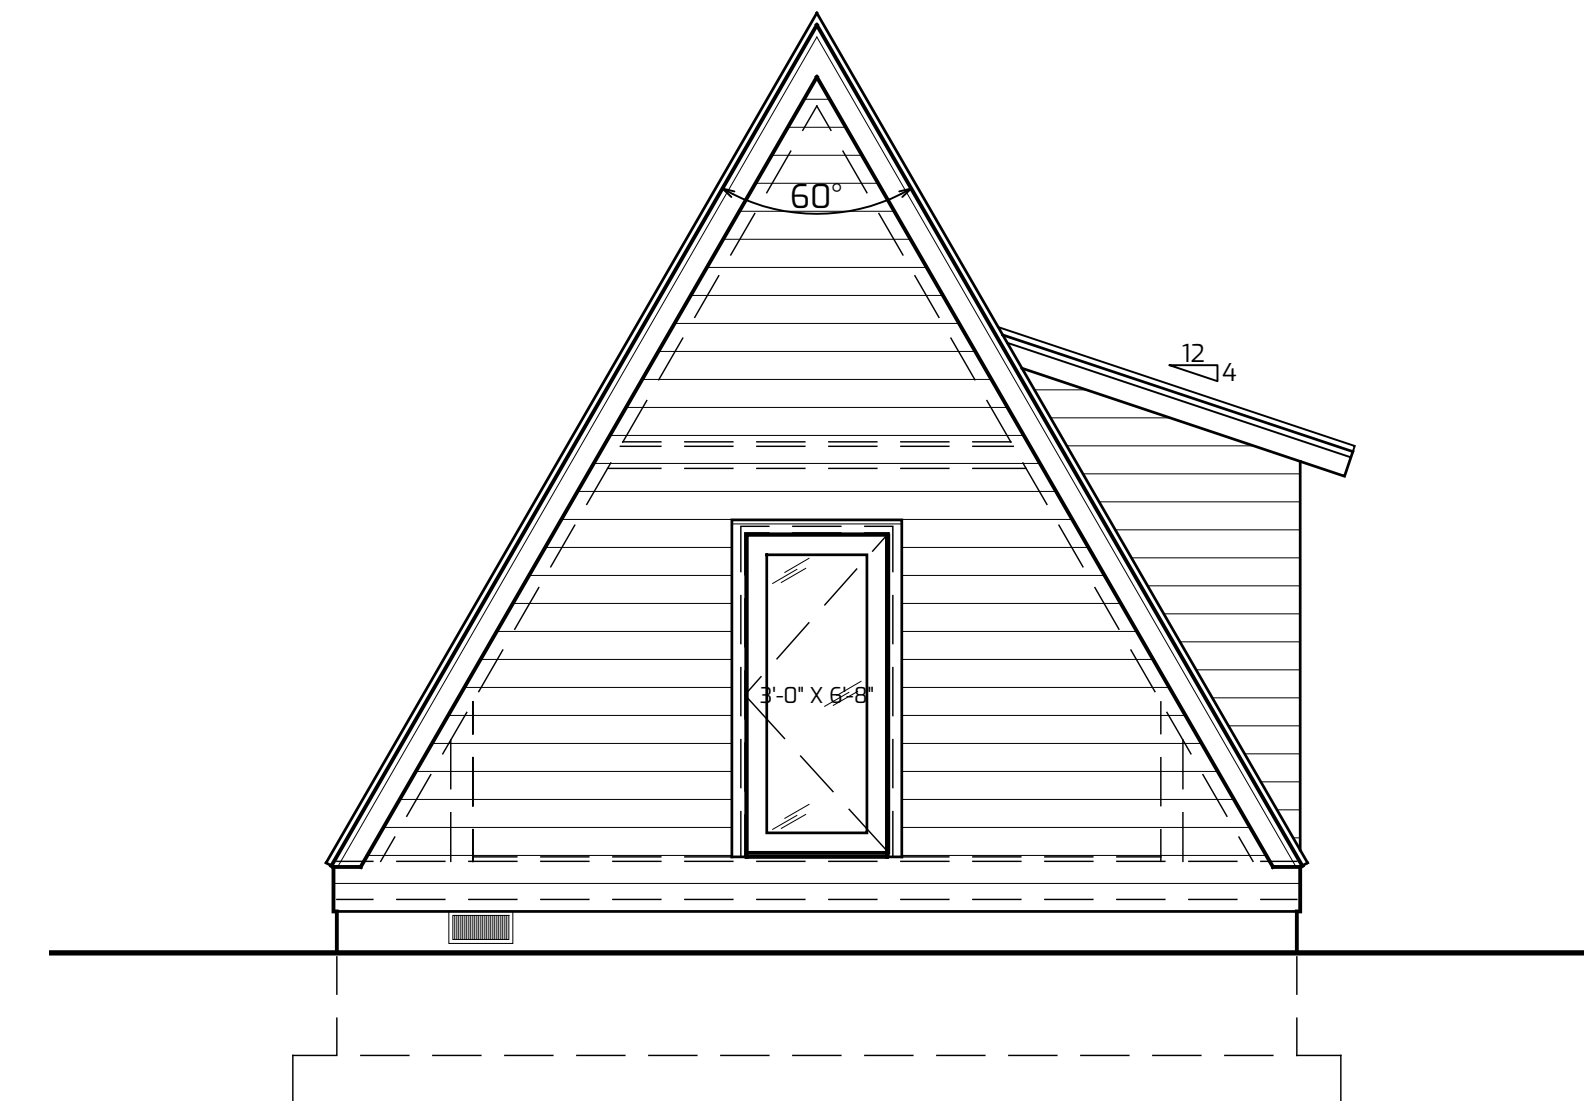

FRONT ELEVATION
NOT TO SCALE

DUO 75

SQUARE FOOTAGE

LOWER LEVEL	-
MAIN LEVEL	361
UPPER LEVEL	-
TOTAL	361

DATE 05/09/2022