




UPPER LEVEL FLOOR PLAN
 NOT TO SCALE

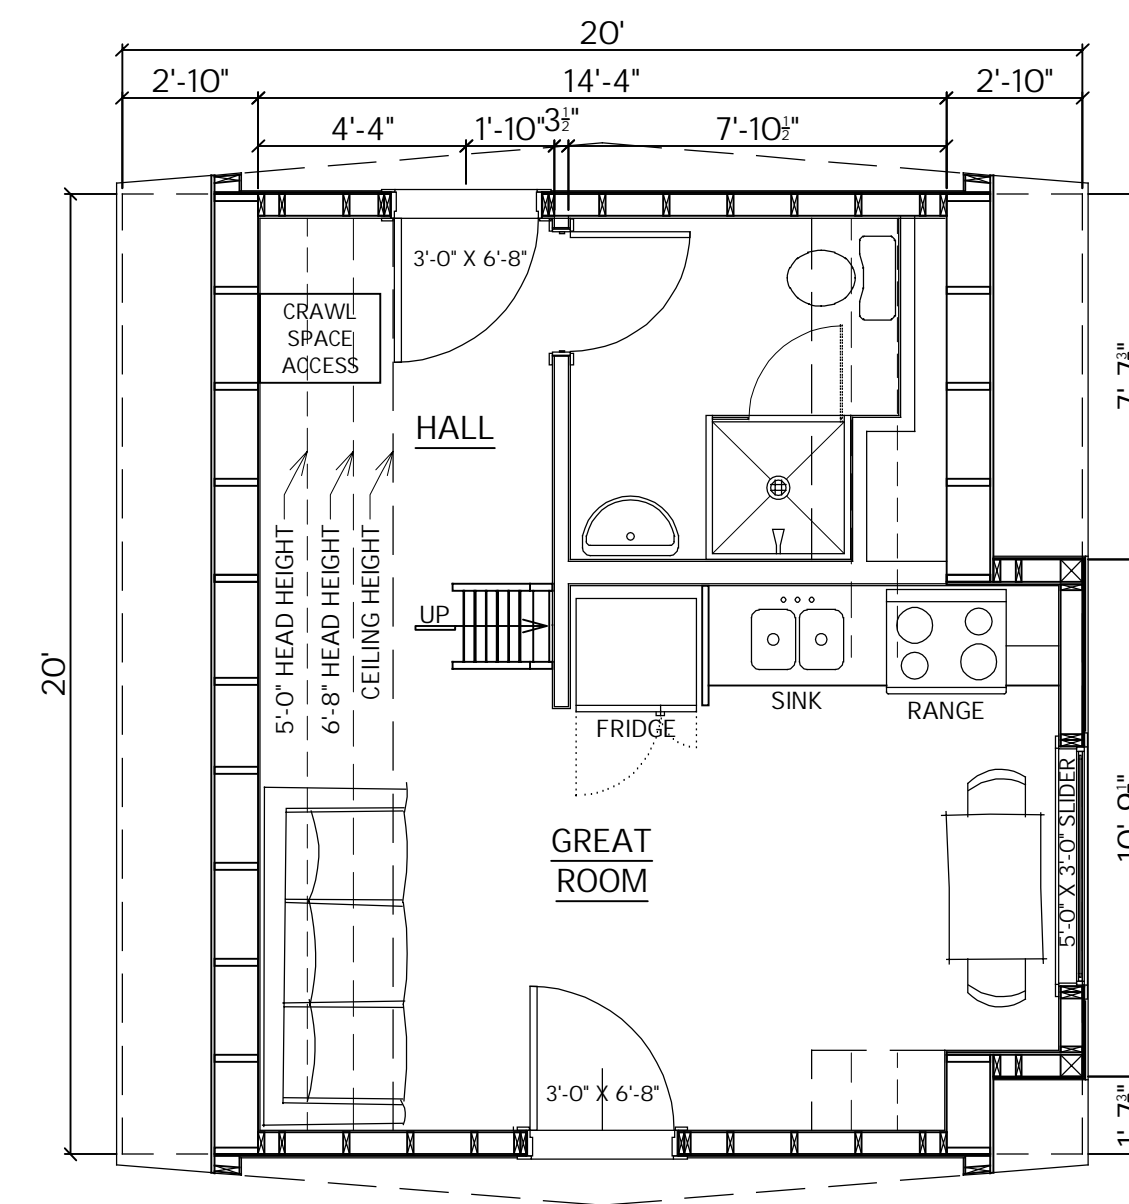


MAIN LEVEL FLOOR PLAN
 NOT TO SCALE

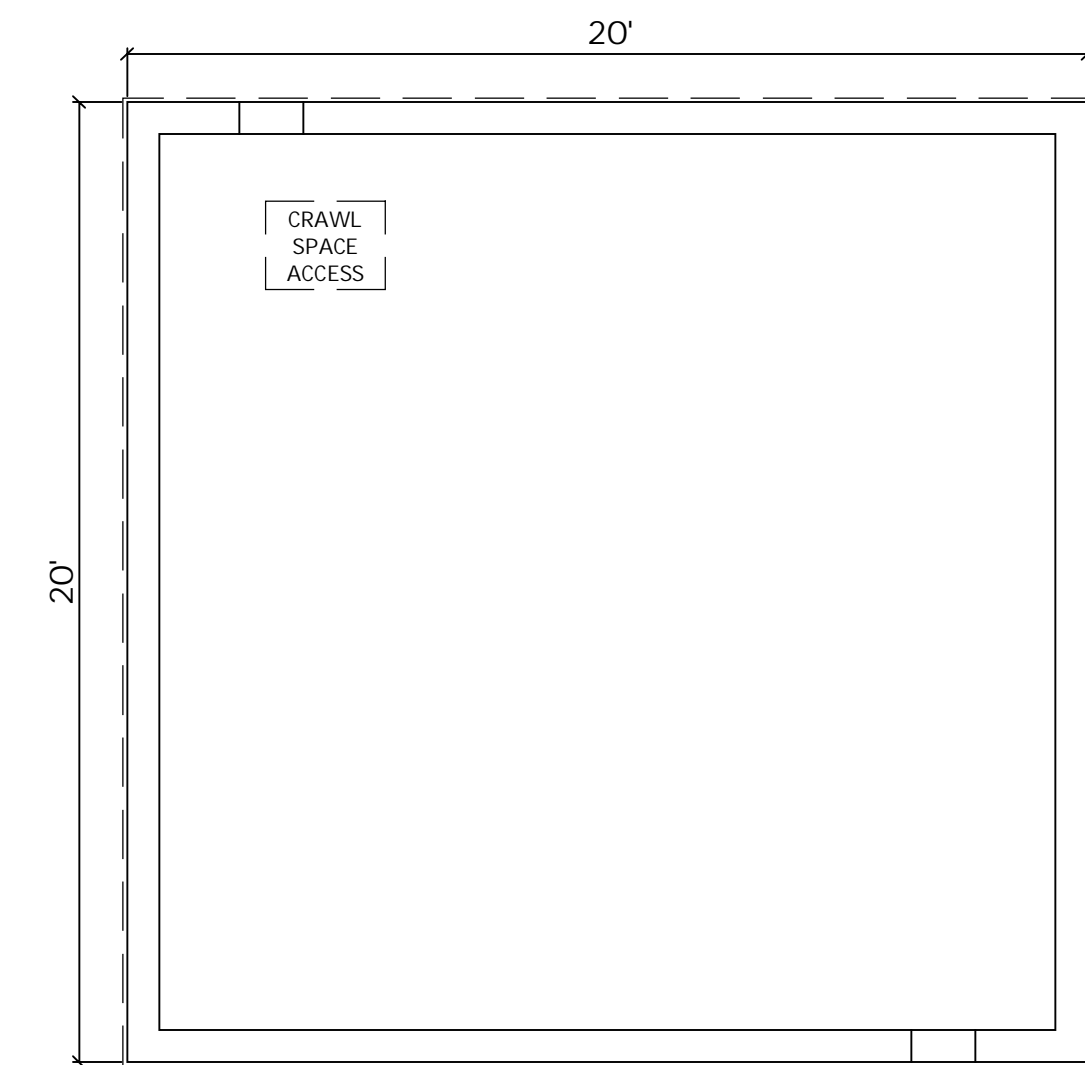


CRAWL SPACE PLAN
 NOT TO SCALE

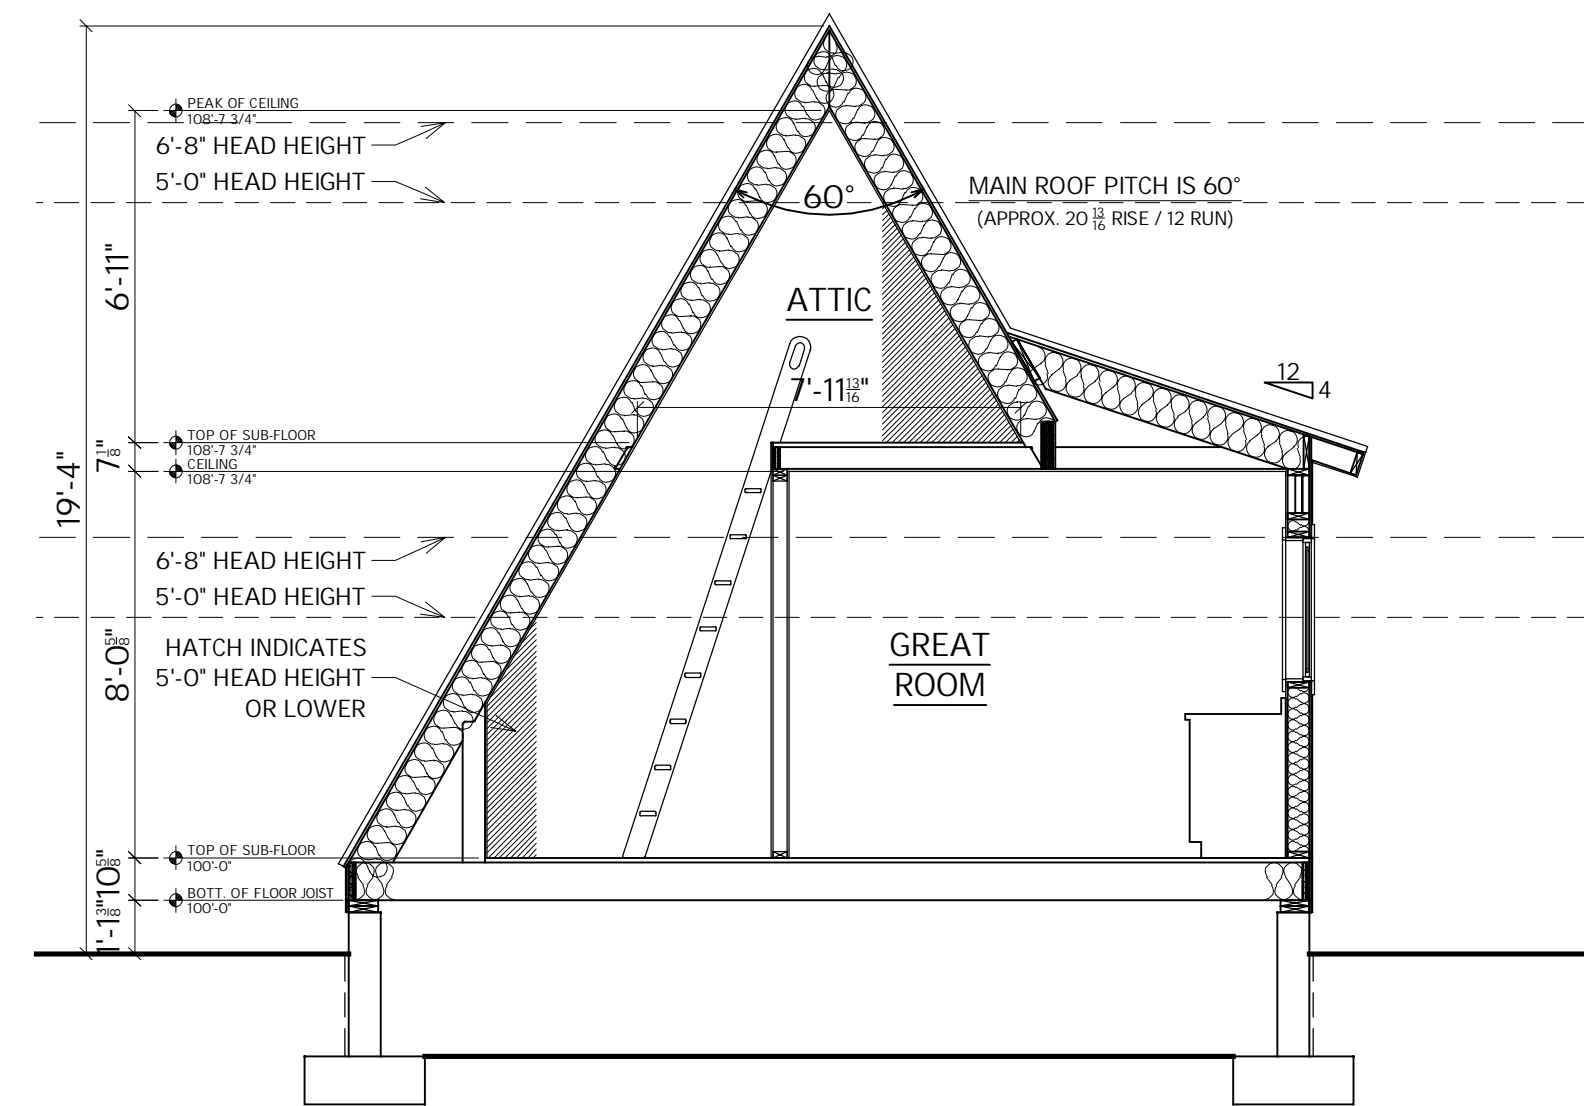

BUILDING SECTION
 NOT TO SCALE

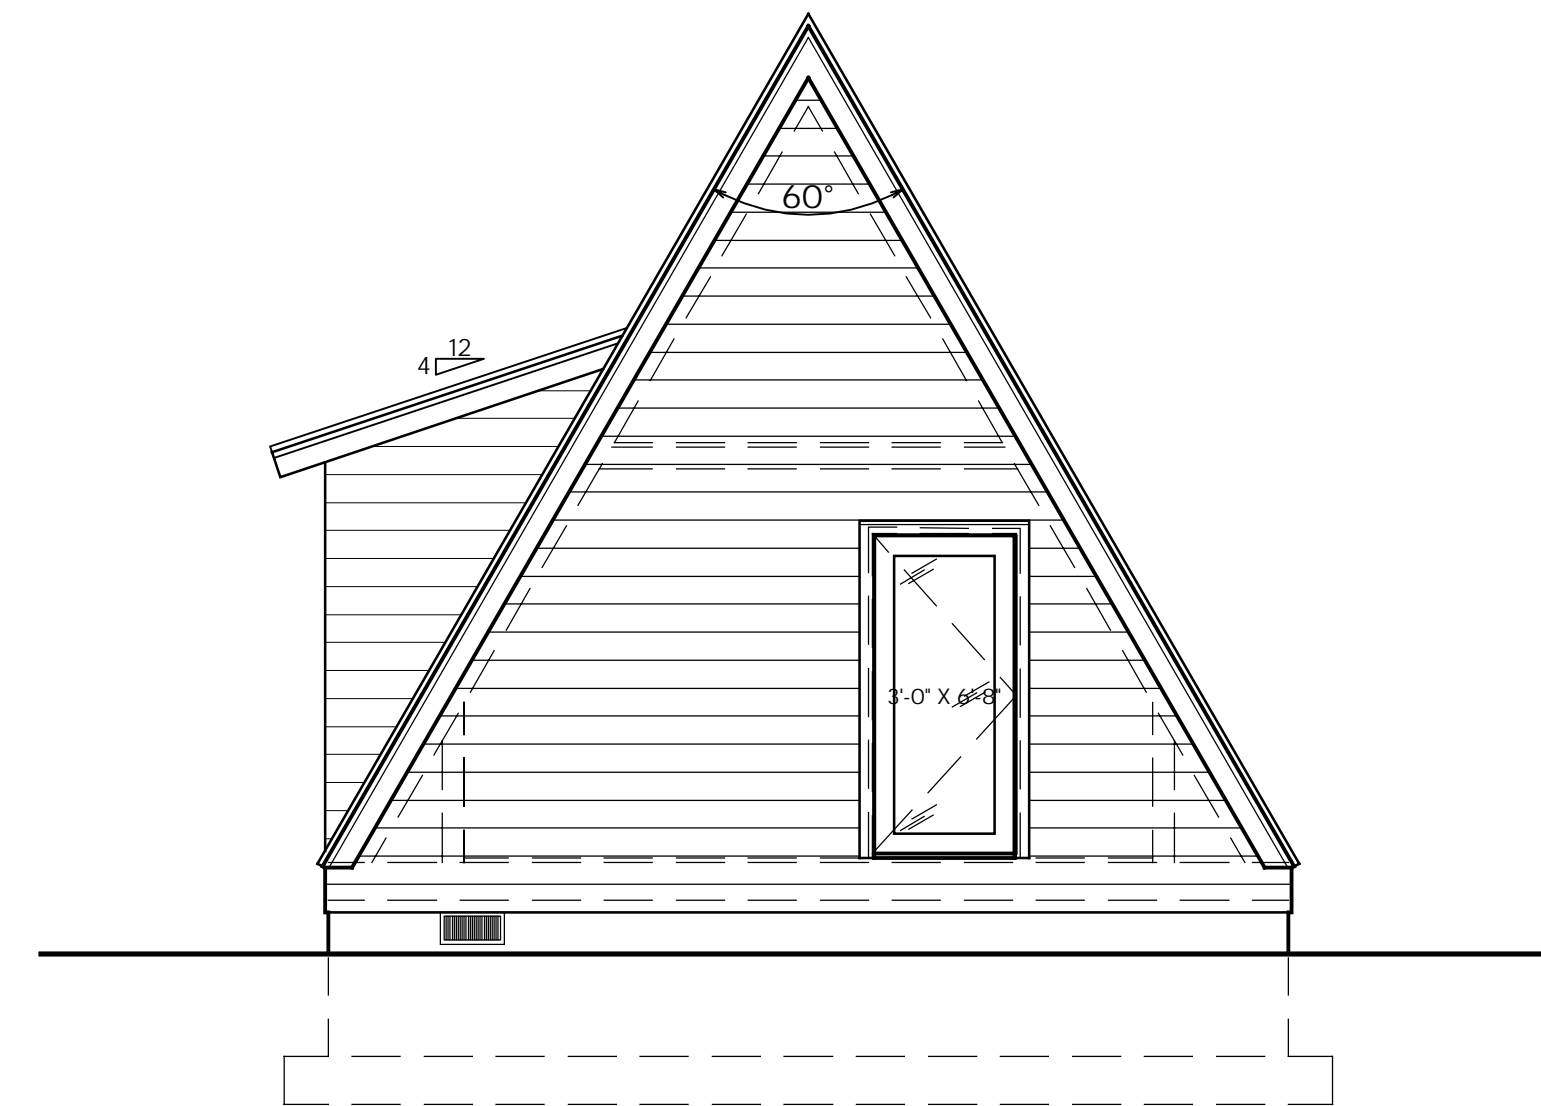

REAR ELEVATION
 NOT TO SCALE

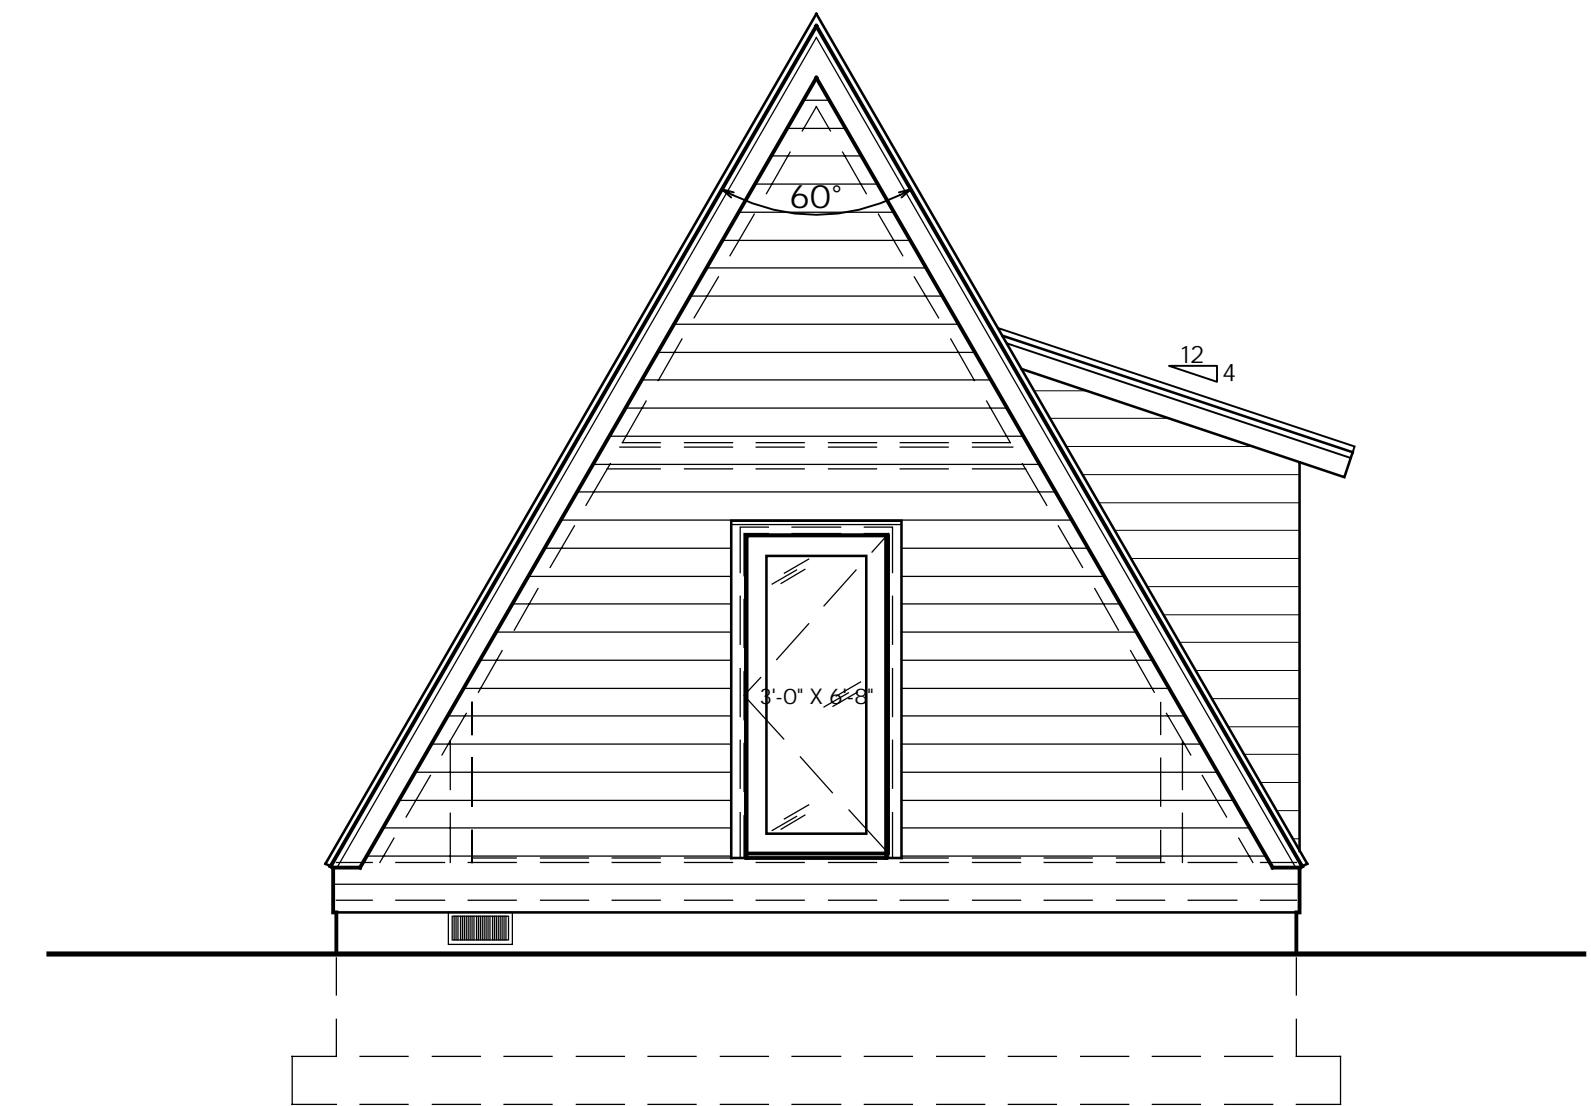

FRONT ELEVATION
 NOT TO SCALE

DUO 57

SQUARE FOOTAGE

LOWER LEVEL	-
MAIN LEVEL	287
UPPER LEVEL	-
TOTAL	287

DATE 06/14/2022