




# DUO 100

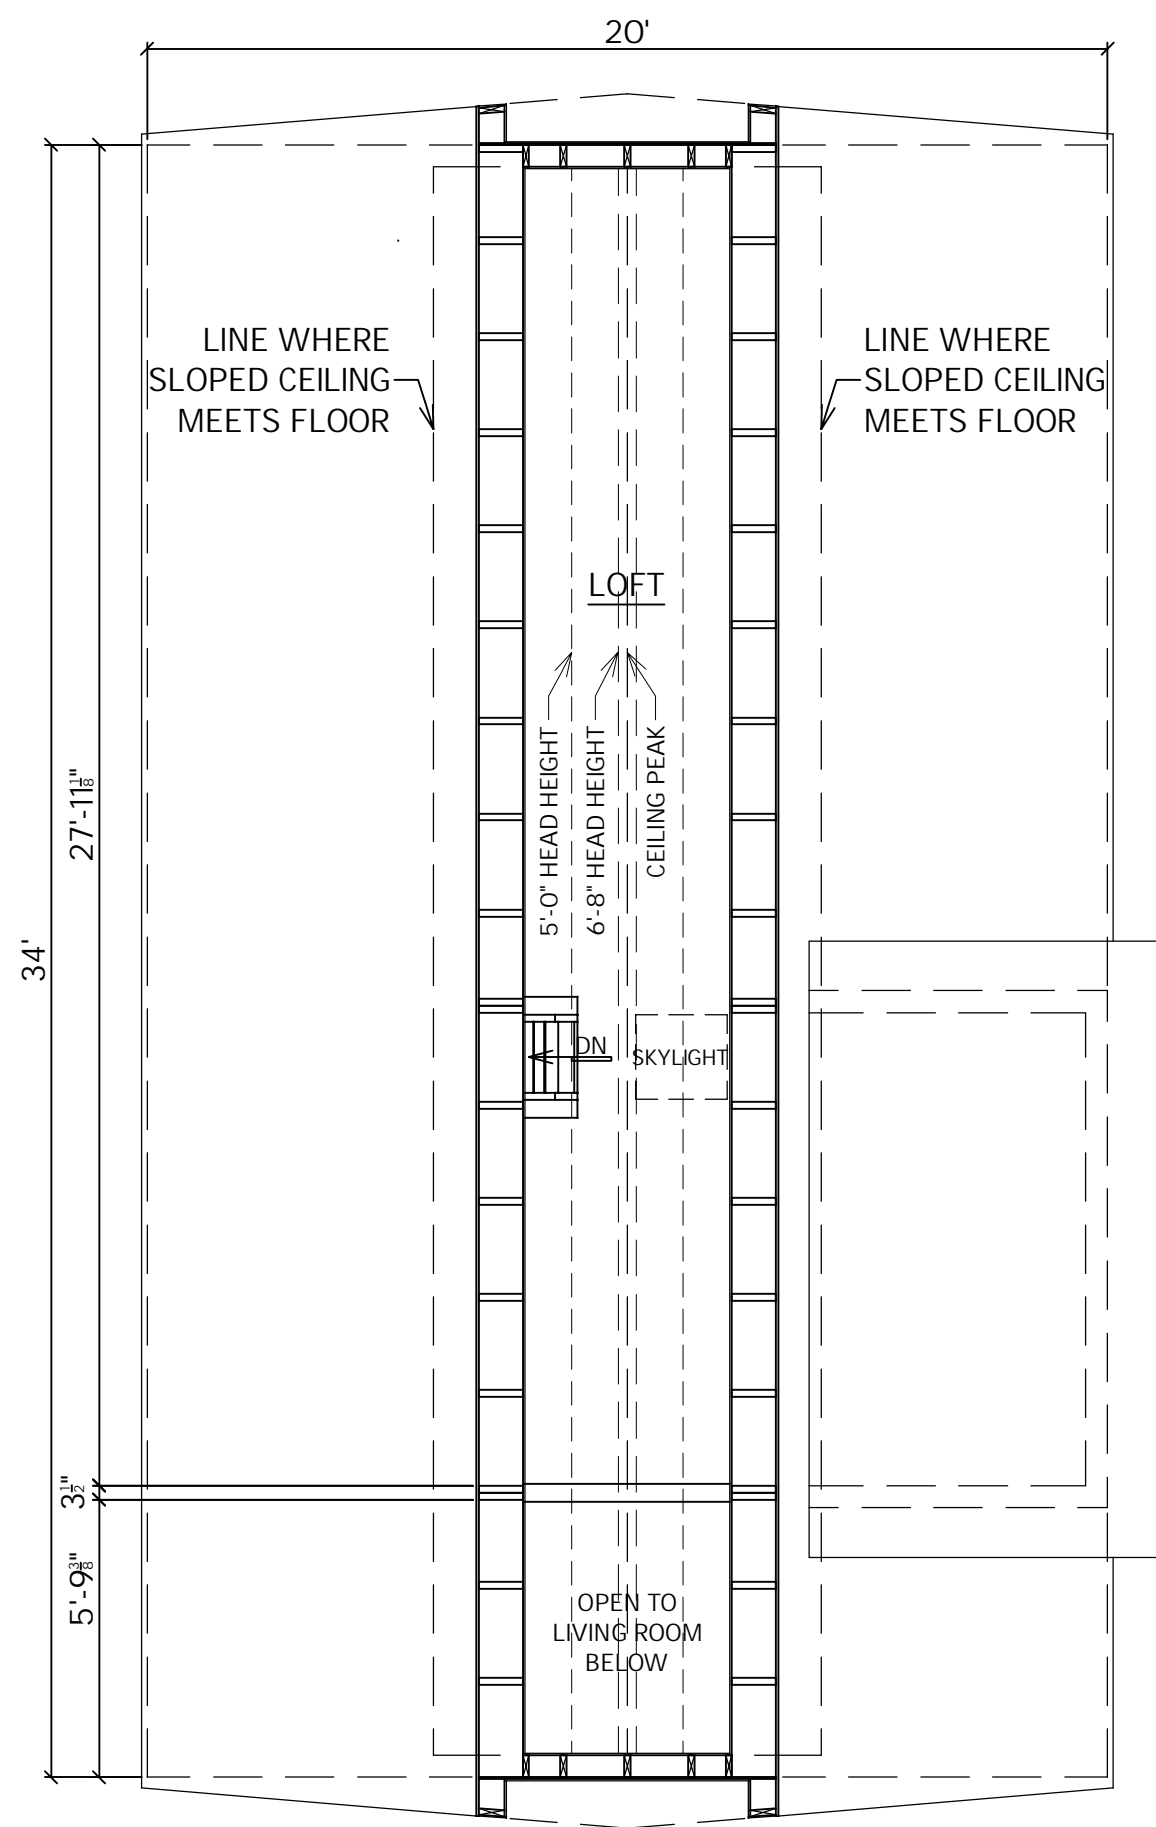


UPPER LEVEL FLOOR PLAN  
 NOT TO SCALE

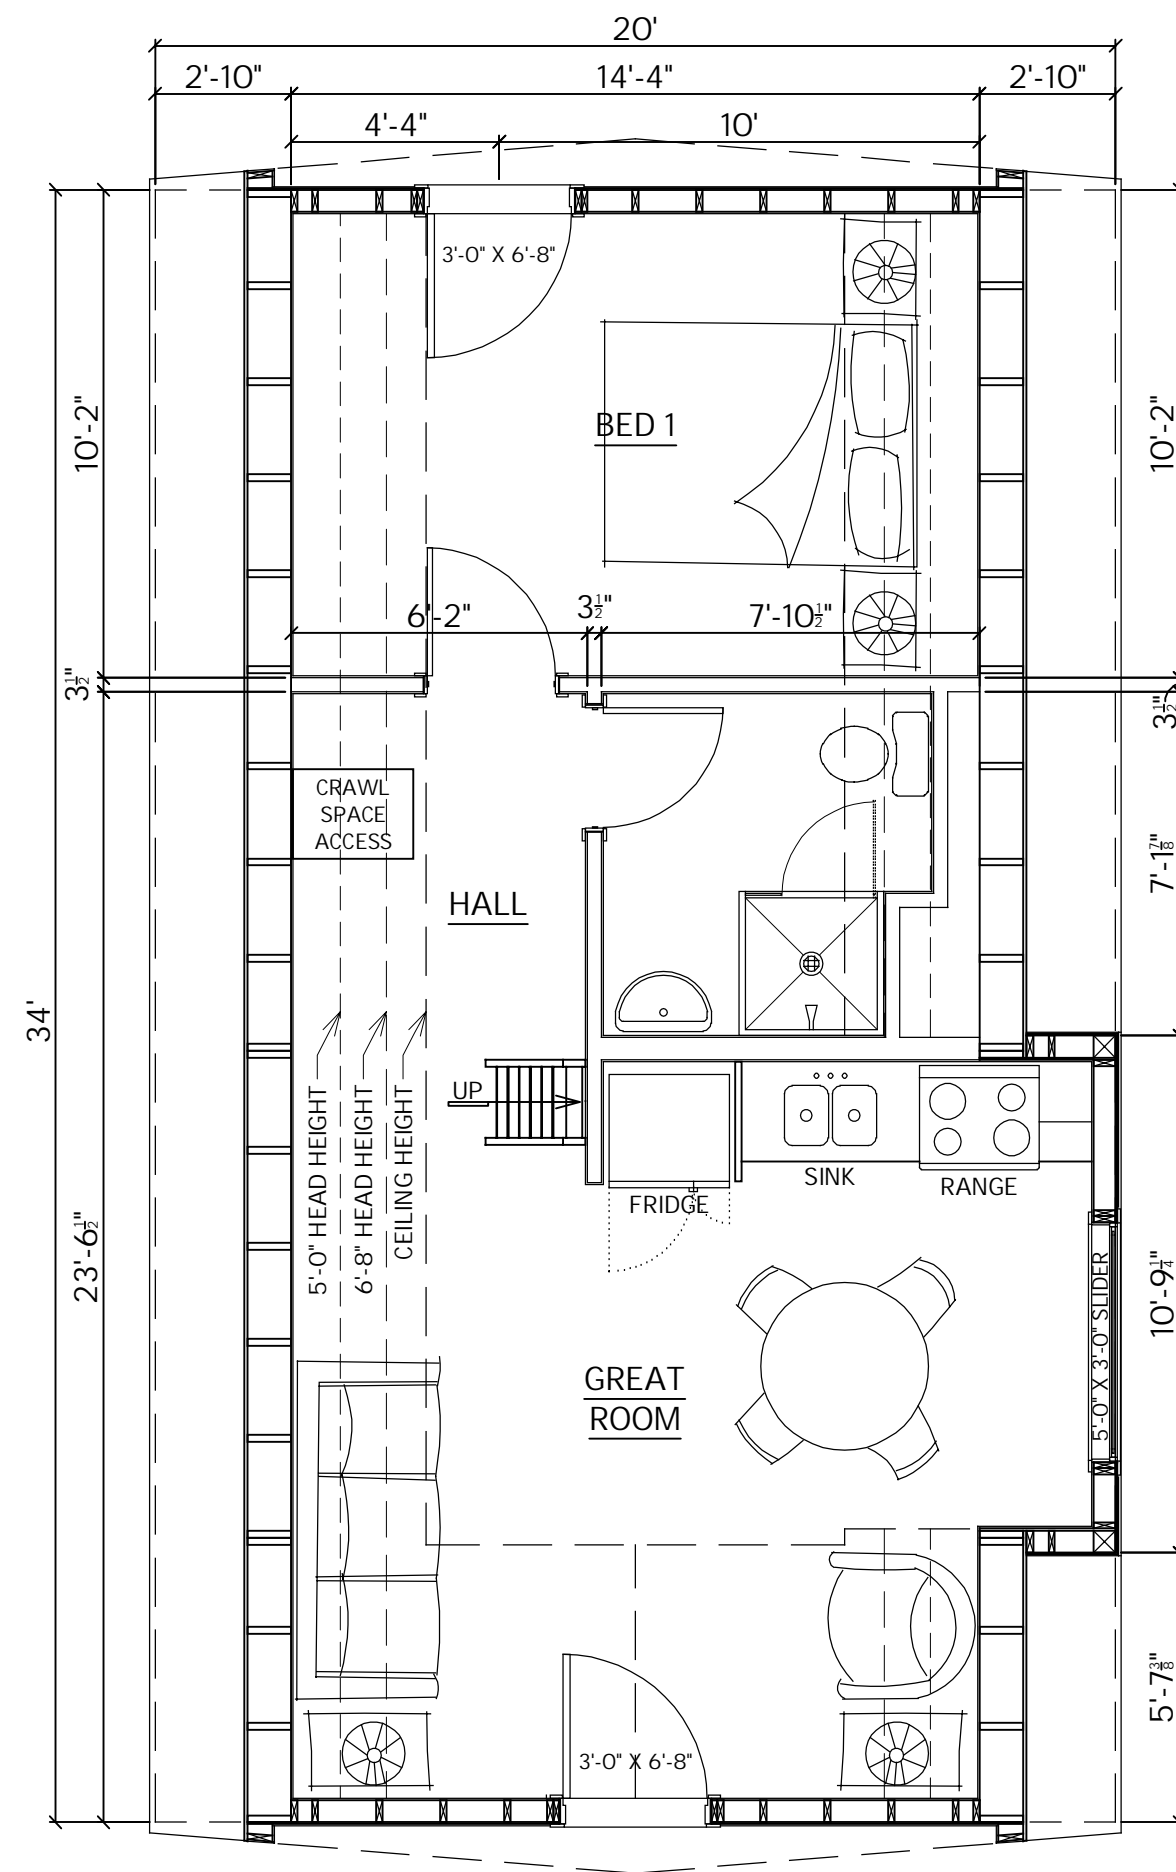


MAIN LEVEL FLOOR PLAN  
 NOT TO SCALE

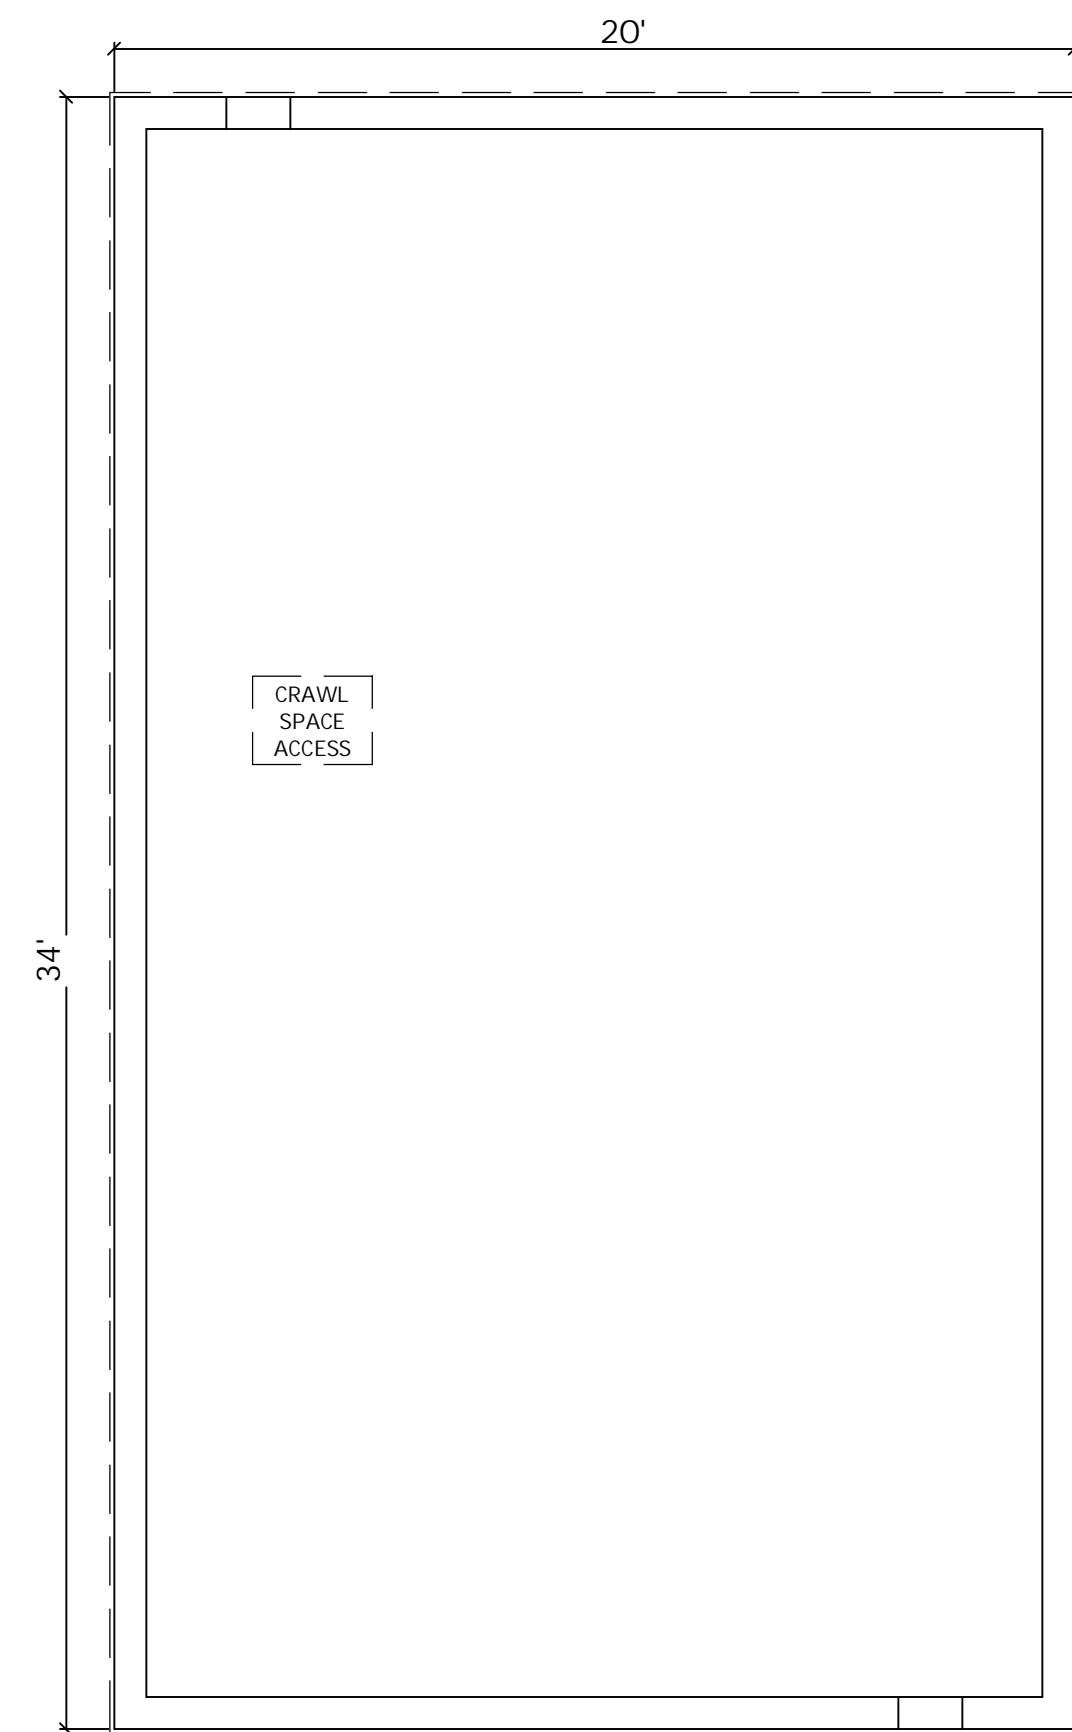


CRAWL SPACE PLAN  
 NOT TO SCALE

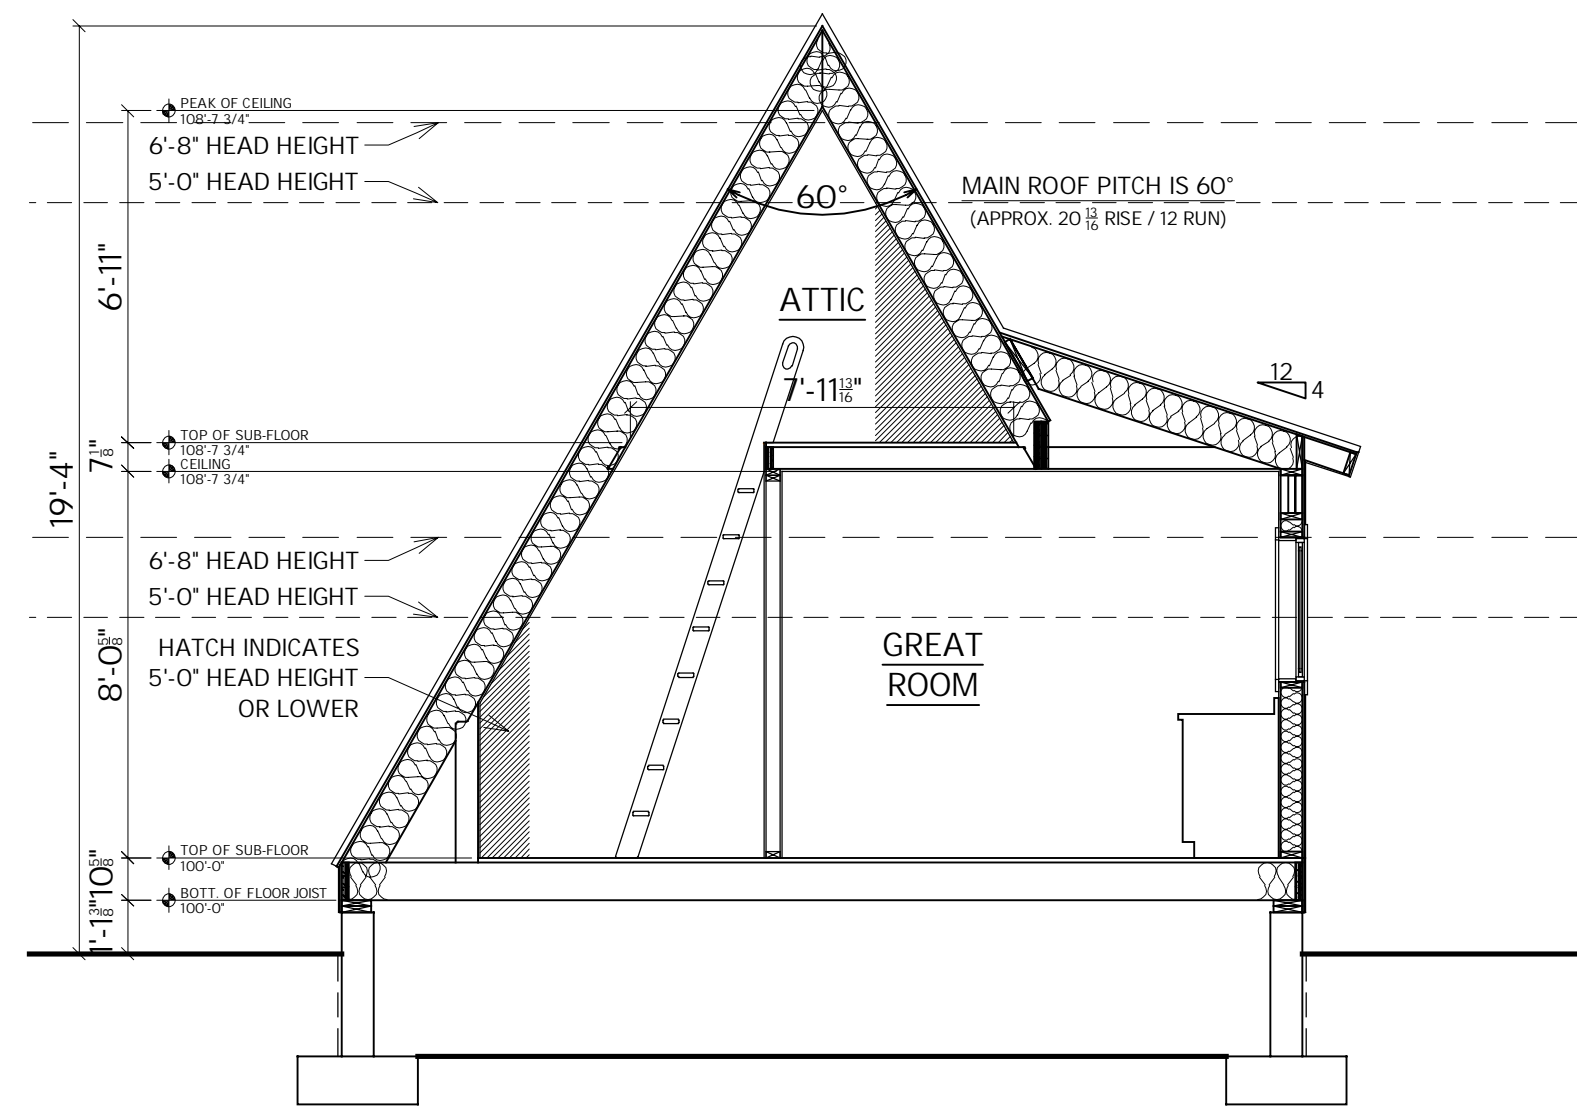

BUILDING SECTION  
 NOT TO SCALE

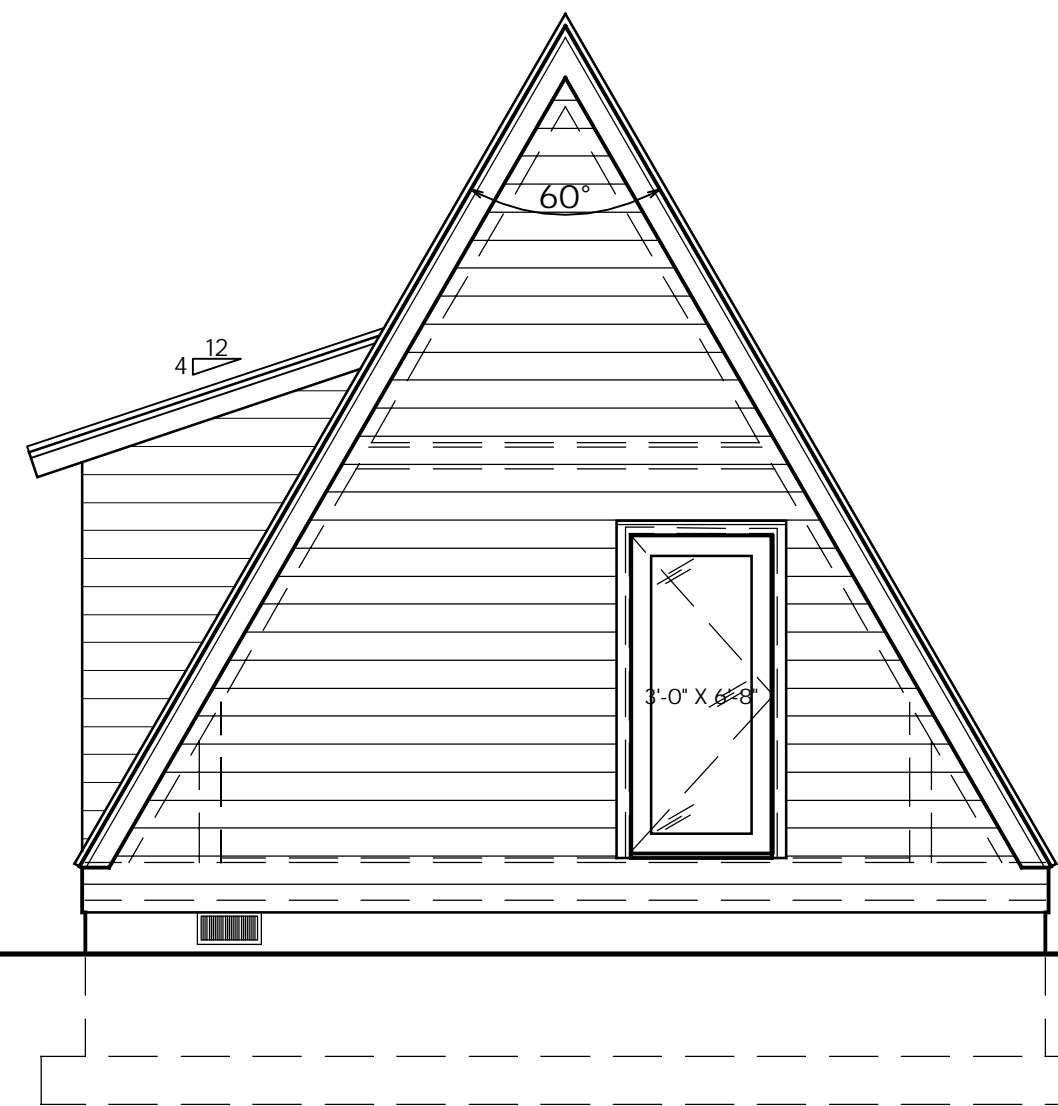

REAR ELEVATION  
 NOT TO SCALE

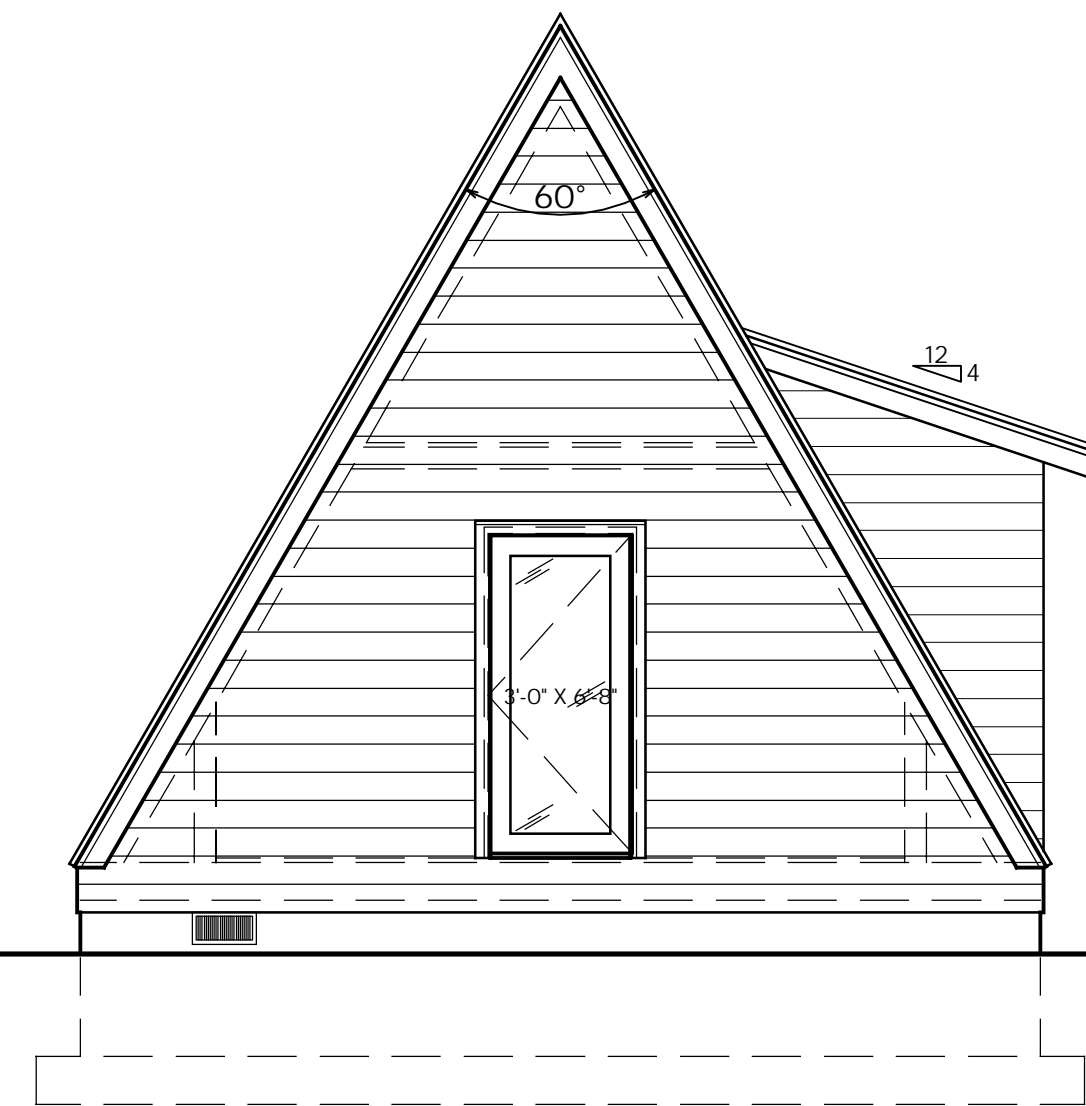

FRONT ELEVATION  
 NOT TO SCALE

SQUARE FOOTAGE	
LOWER LEVEL	-
MAIN LEVEL	459
UPPER LEVEL	-
TOTAL	459
DATE	06/14/2022