




**DUO 120**

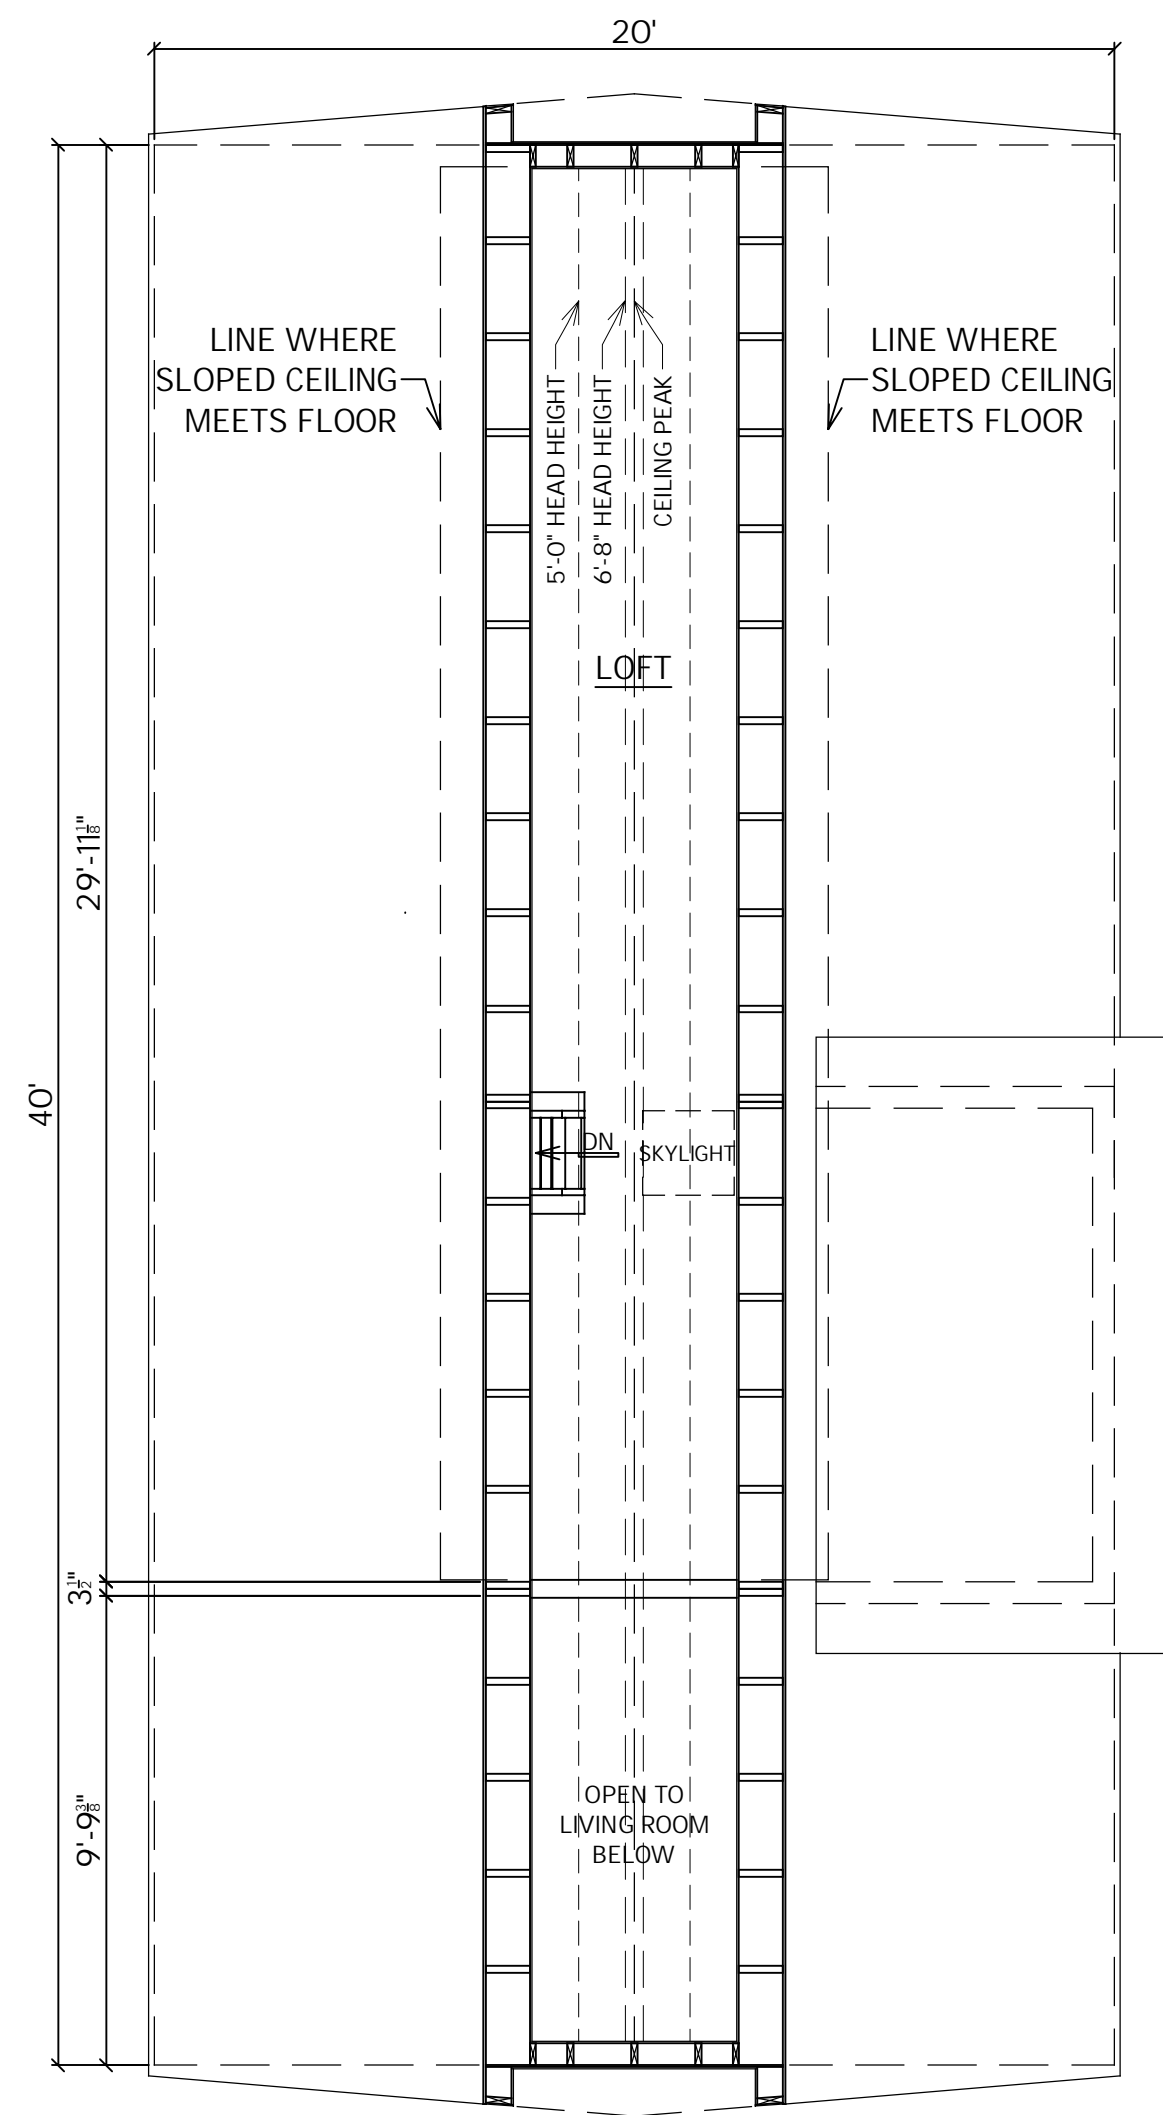


**UPPER LEVEL FLOOR PLAN**  
 NOT TO SCALE

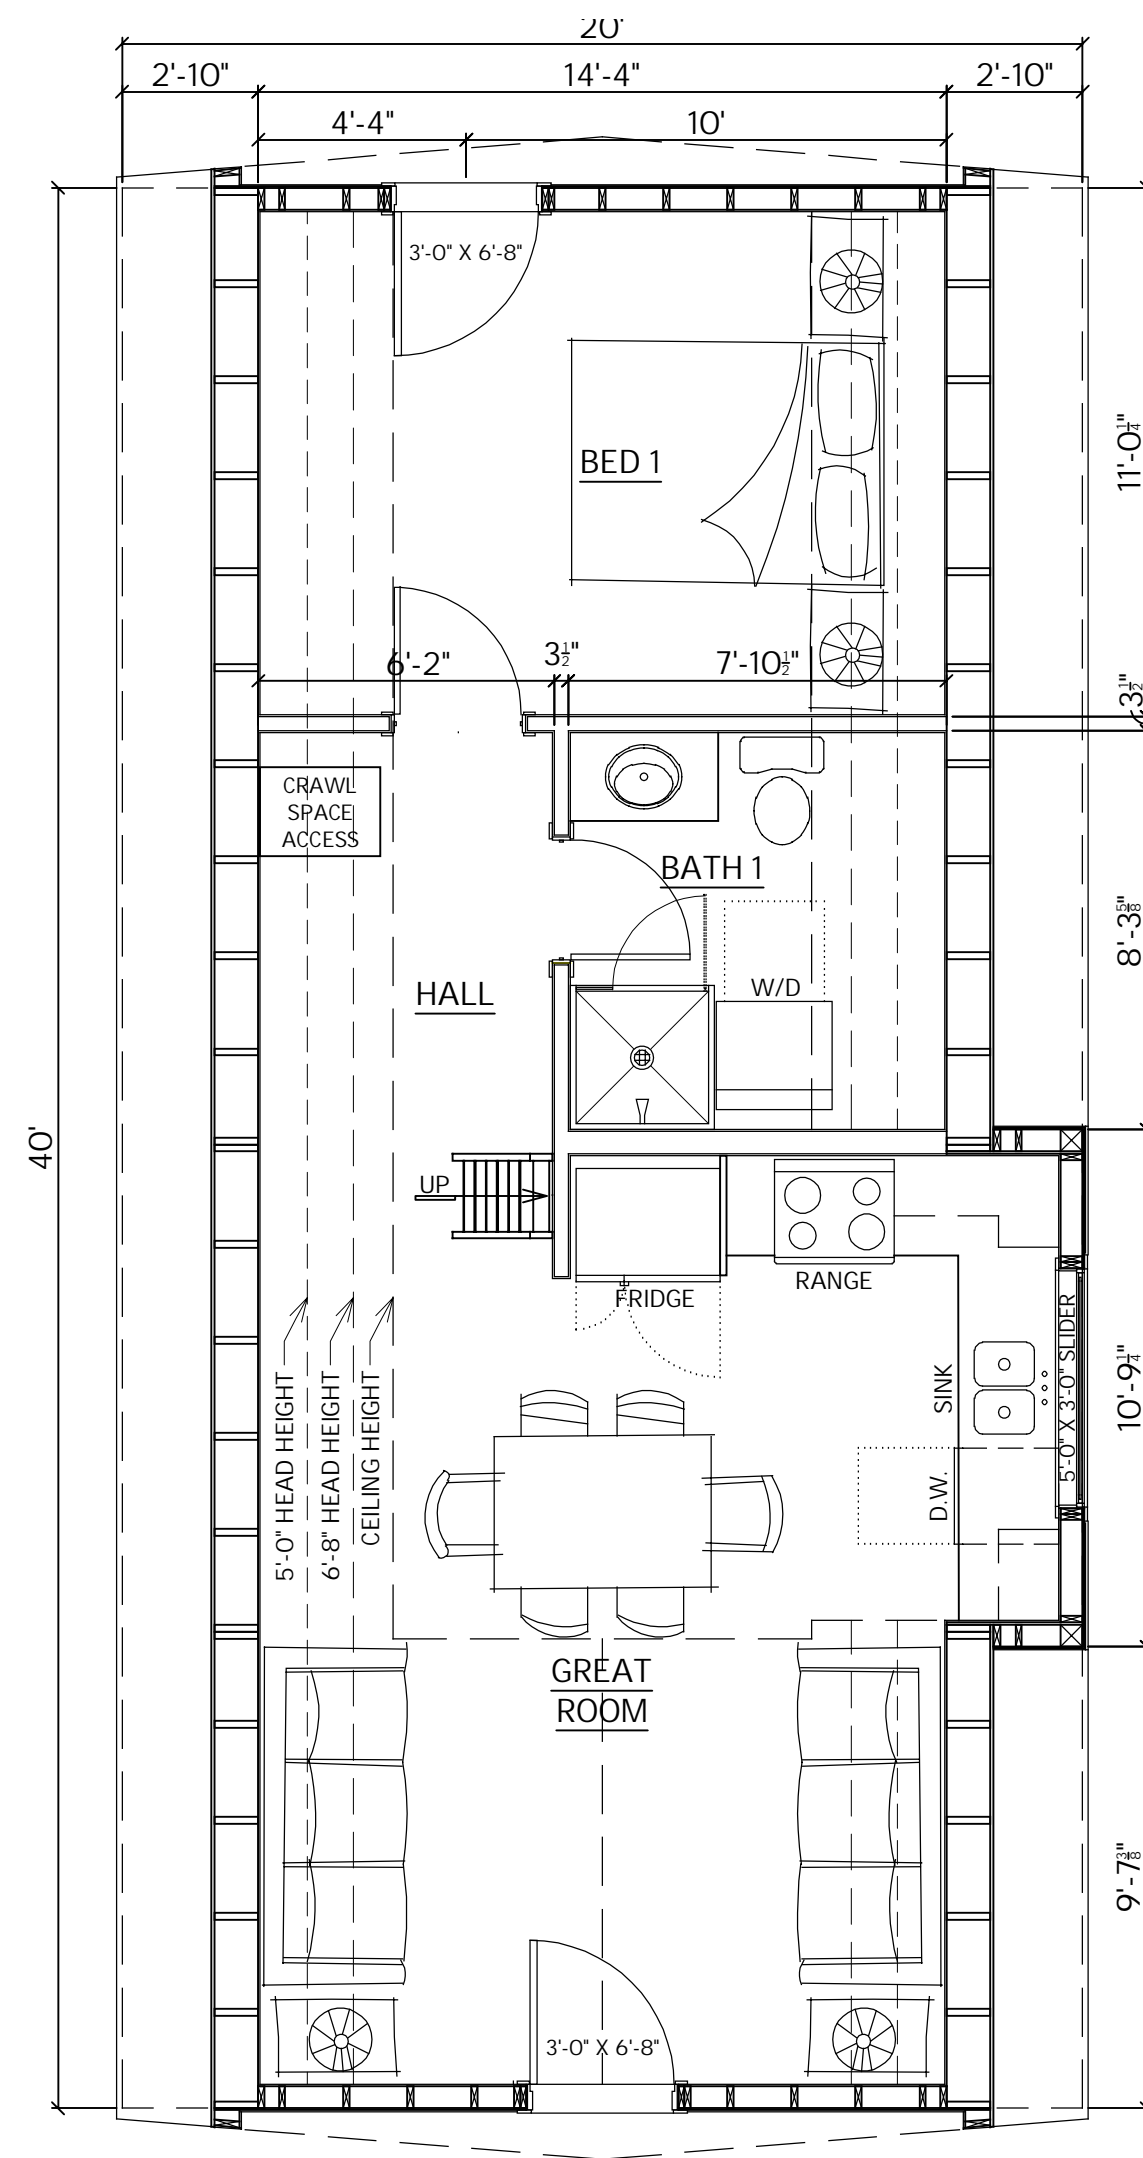


**MAIN LEVEL FLOOR PLAN**  
 NOT TO SCALE

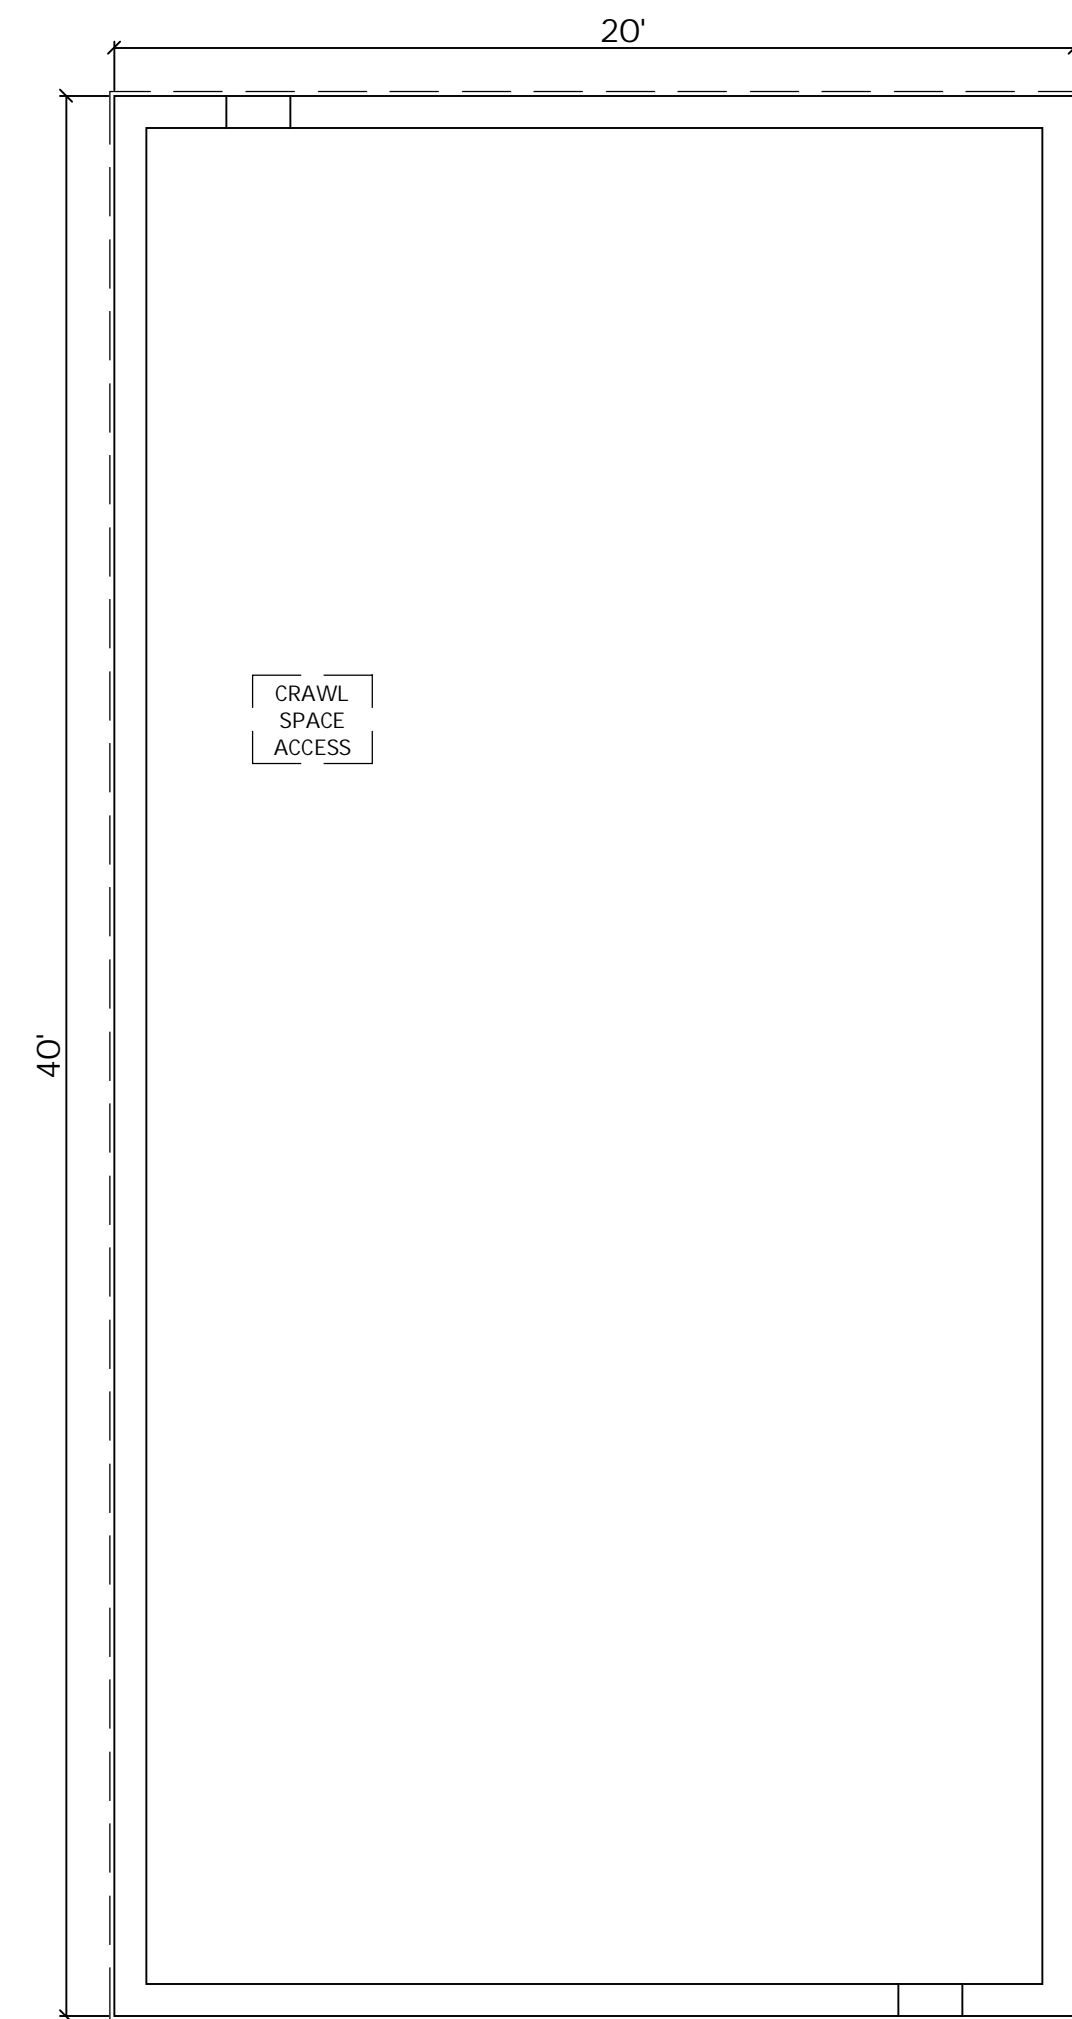


**CRAWL SPACE PLAN**  
 NOT TO SCALE

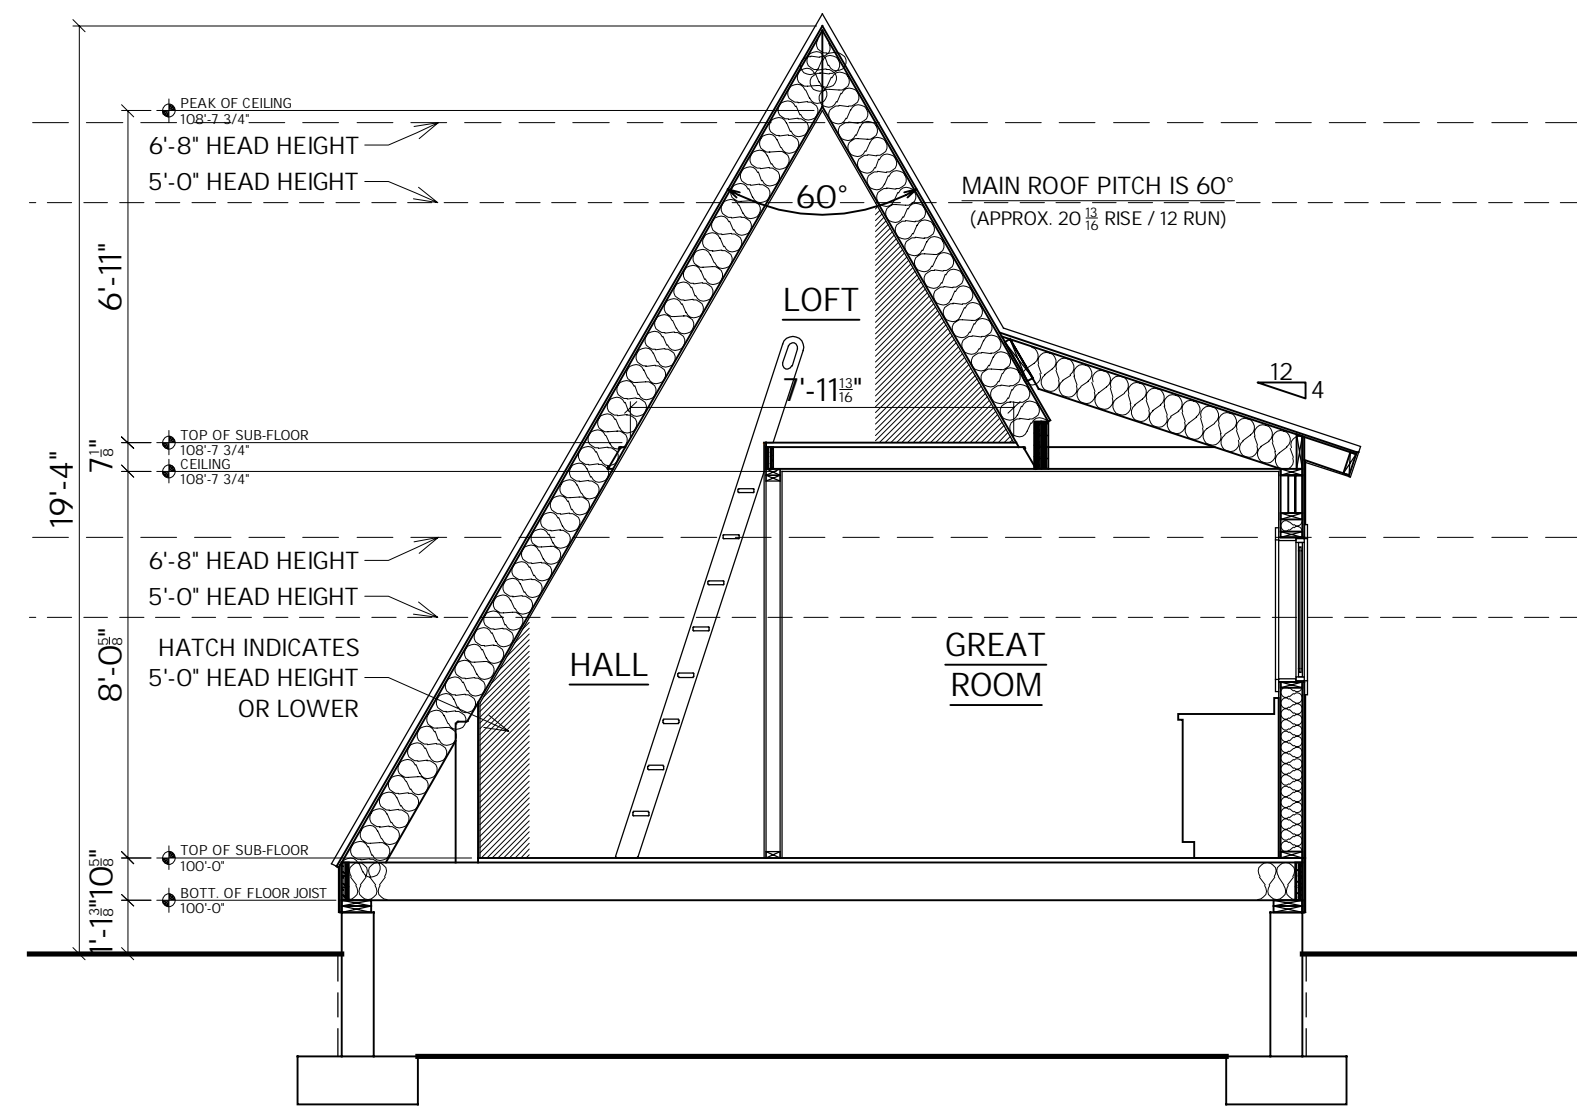

**BUILDING SECTION**  
 NOT TO SCALE

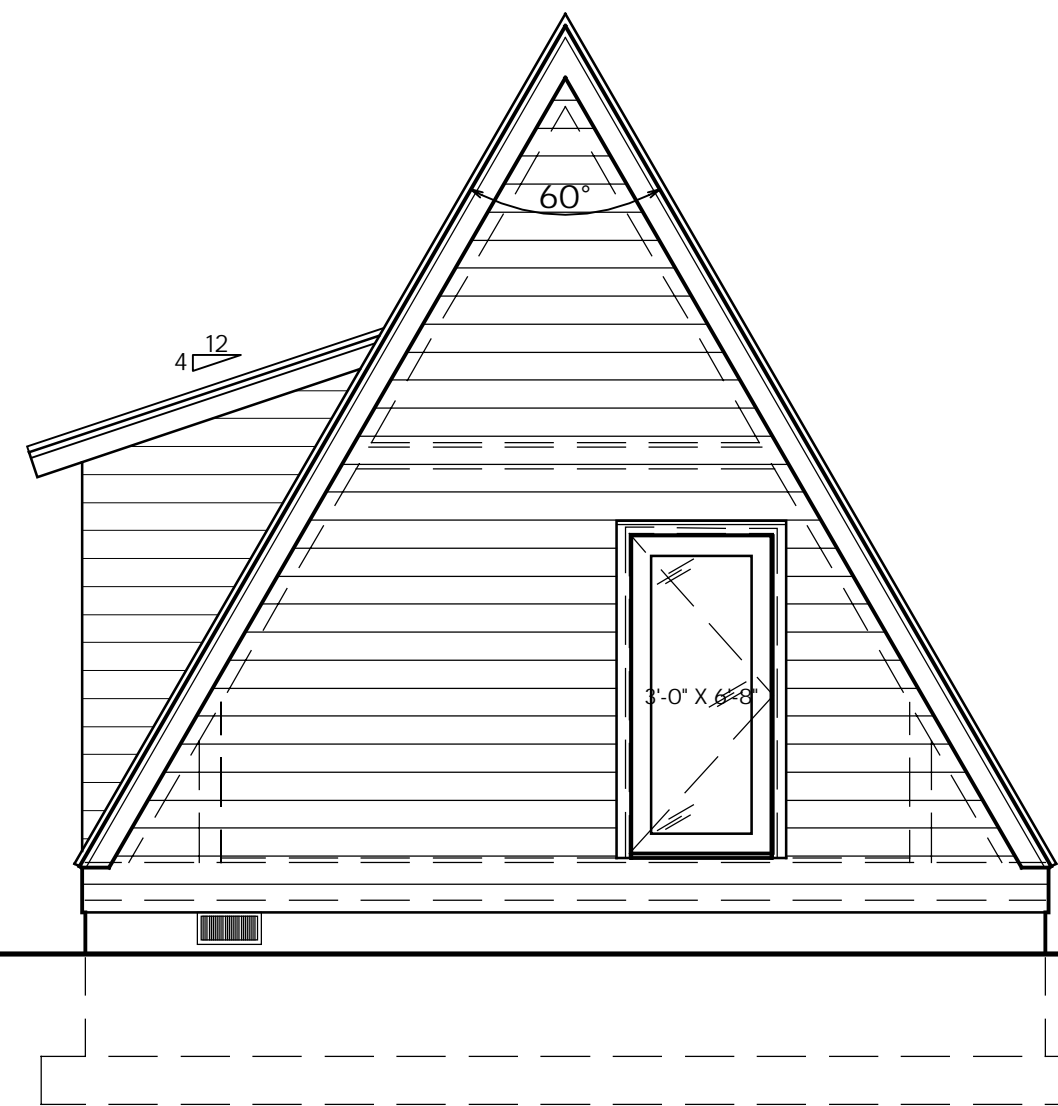

**REAR ELEVATION**  
 NOT TO SCALE

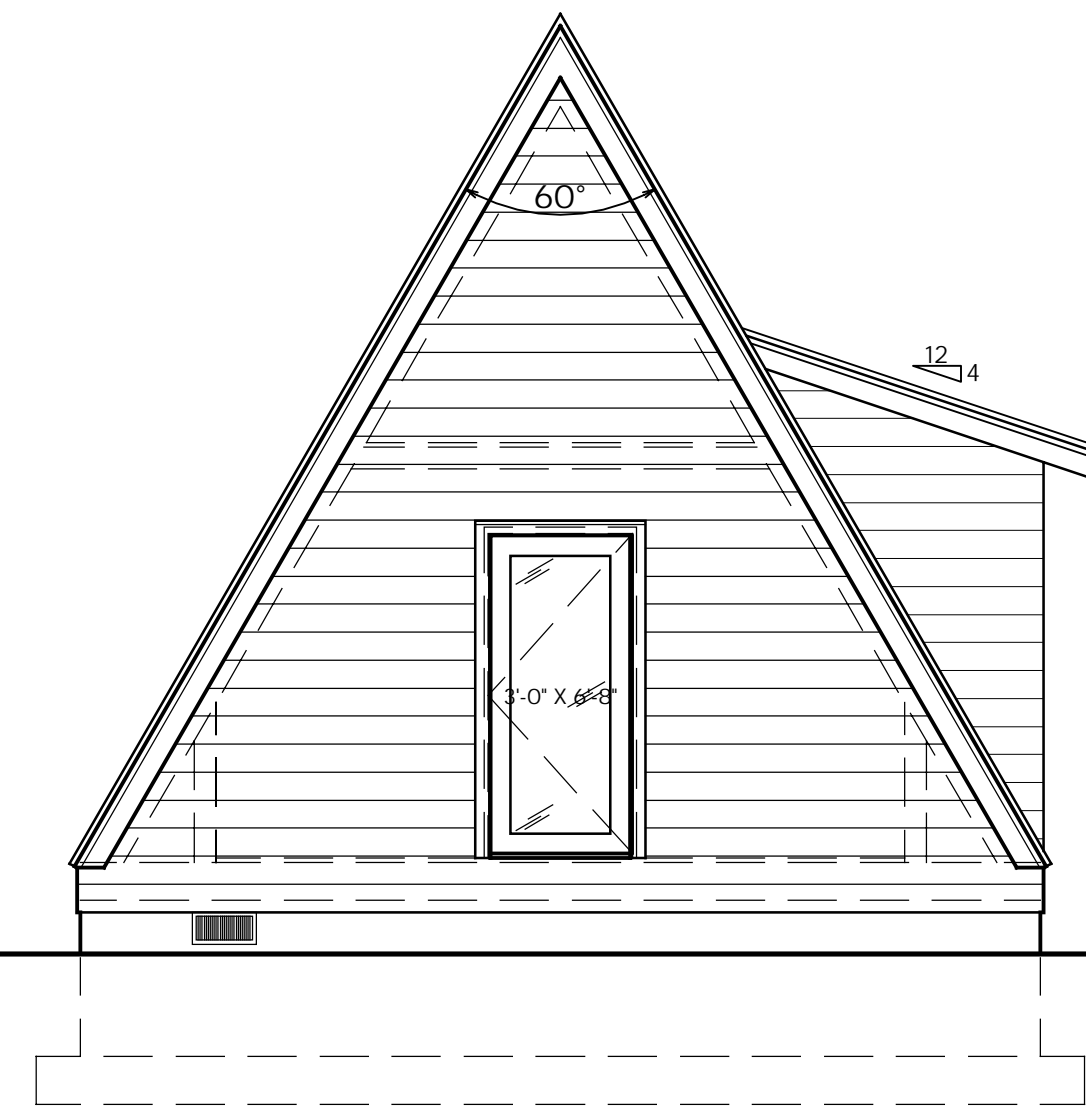

**FRONT ELEVATION**  
 NOT TO SCALE

SQUARE FOOTAGE	
LOWER LEVEL	-
MAIN LEVEL	533
UPPER LEVEL	-
TOTAL	533
DATE	06/14/2022