

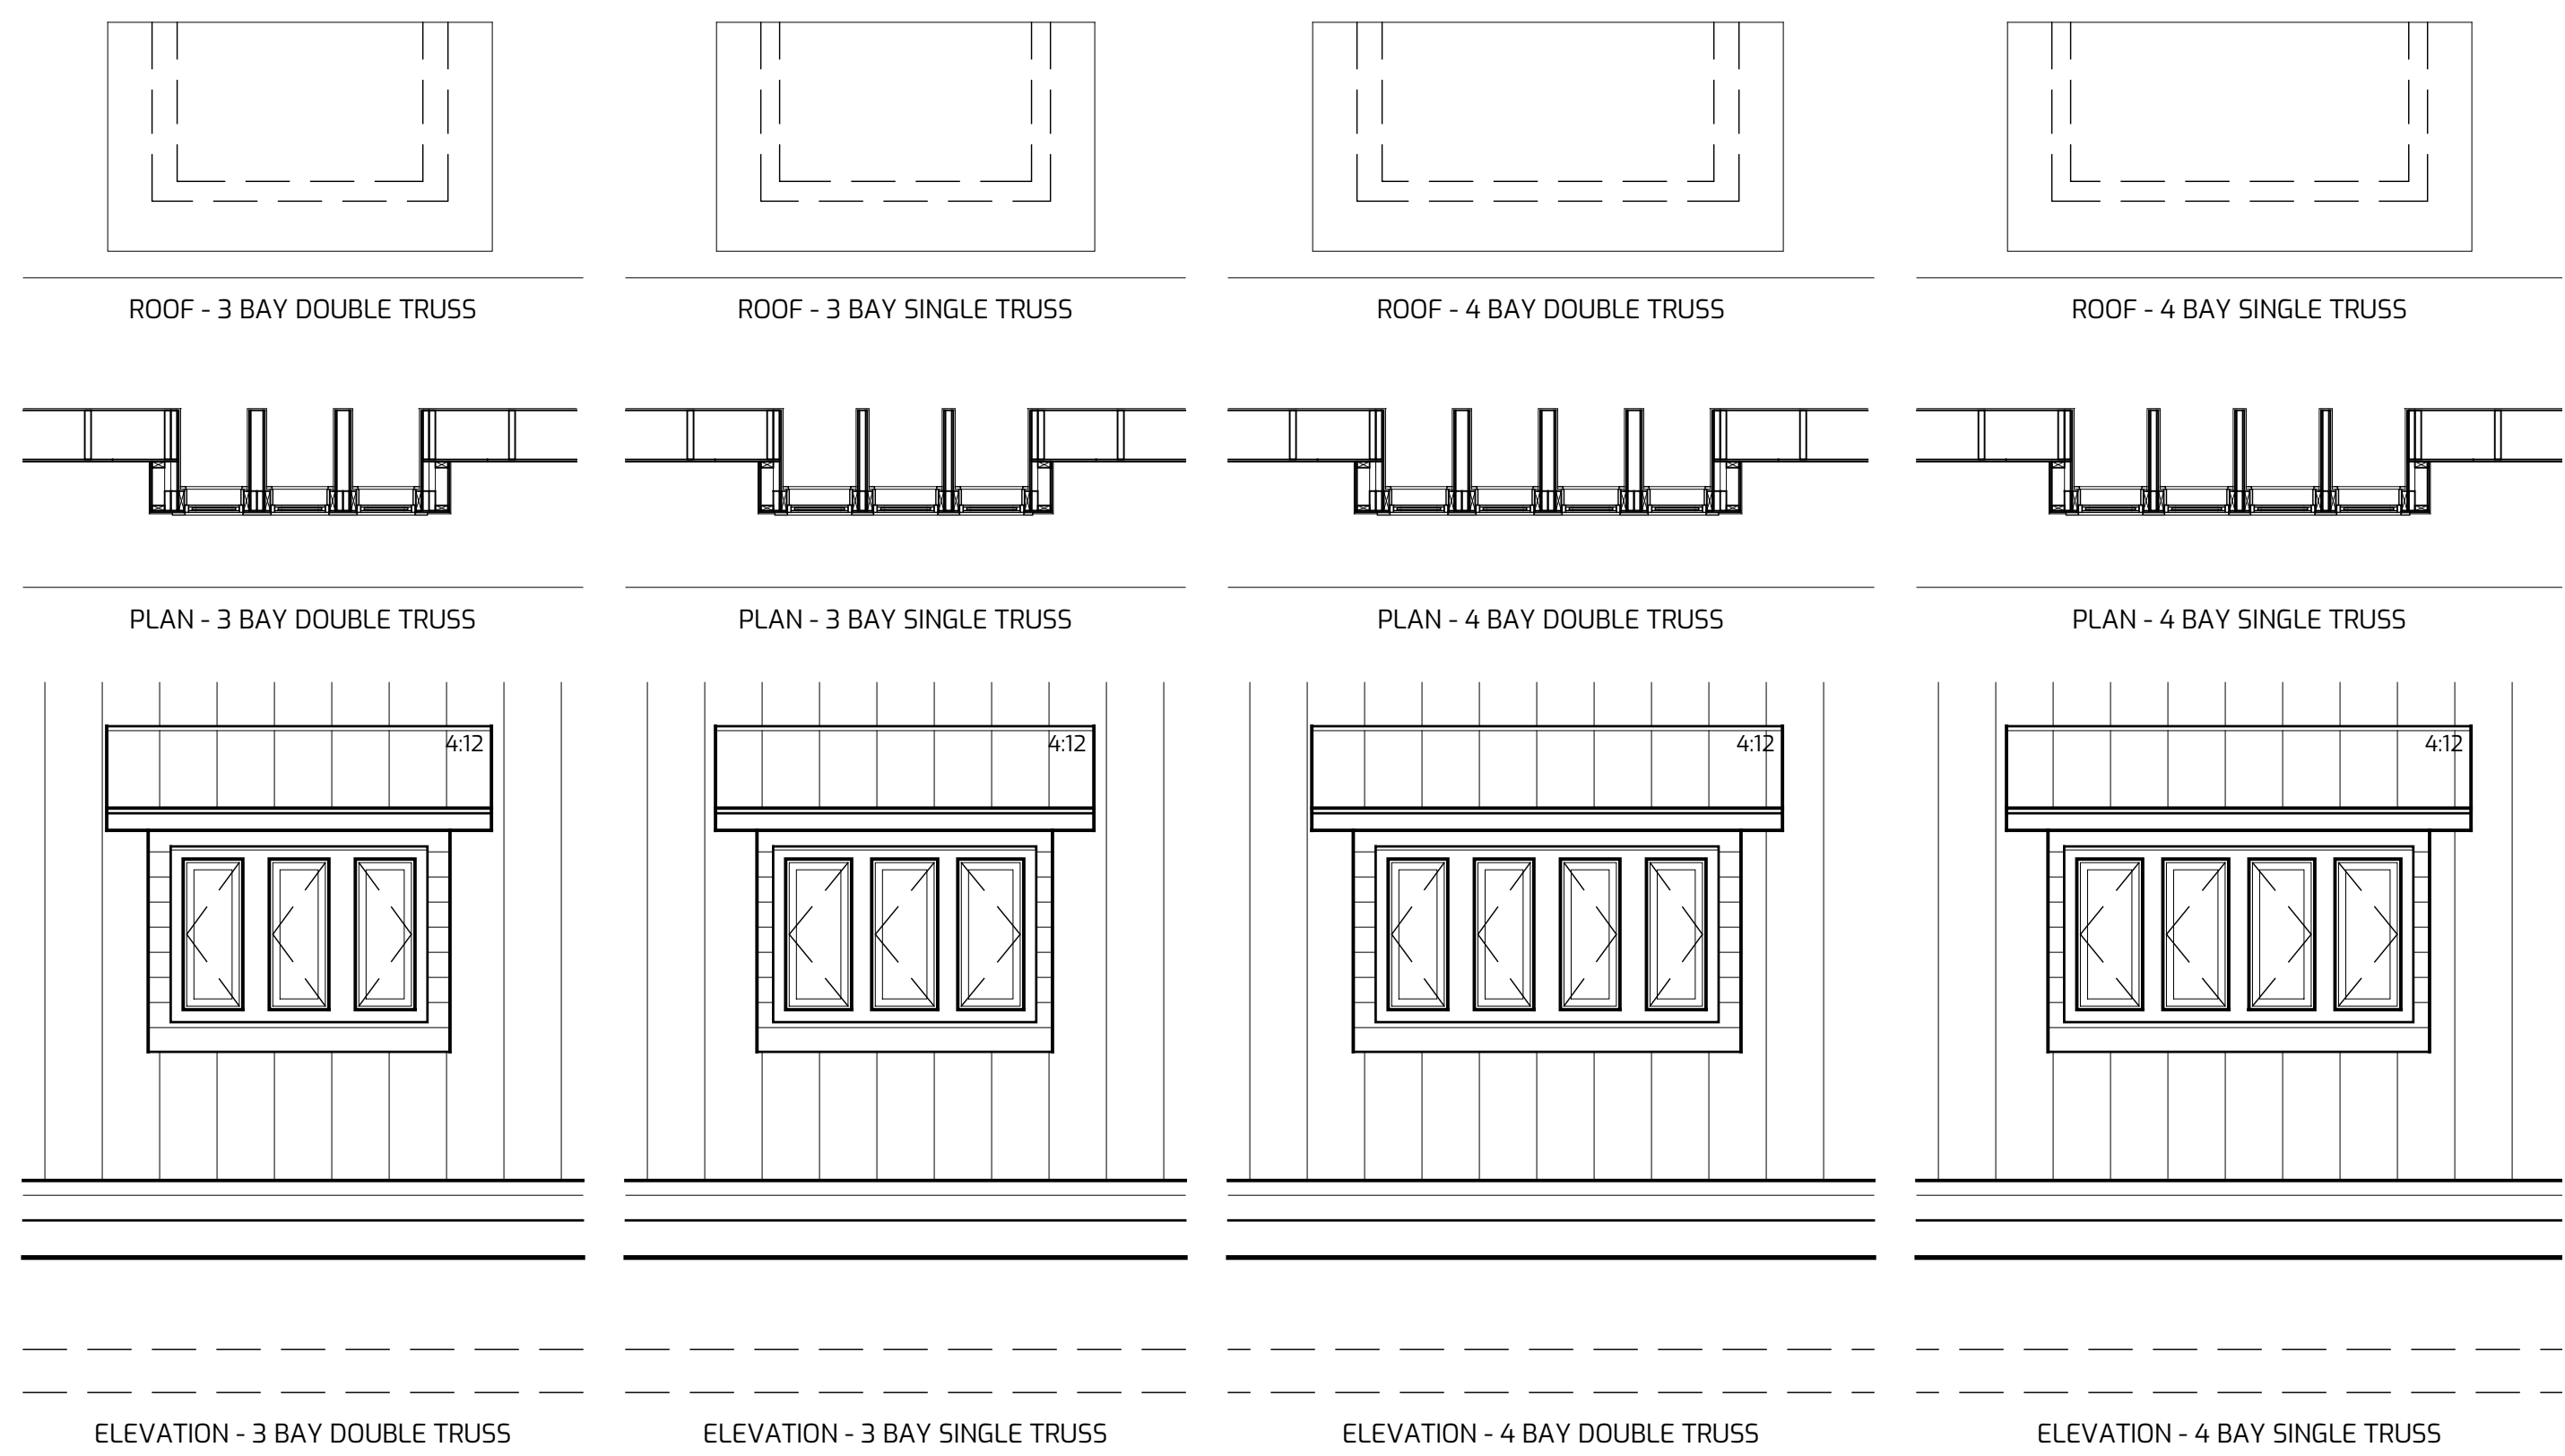


MAIN LEVEL - MINI DORMER - SHED ROOF NO OVERHANG

RAFTER TAILS MUST BE CUT OFF ON SITE

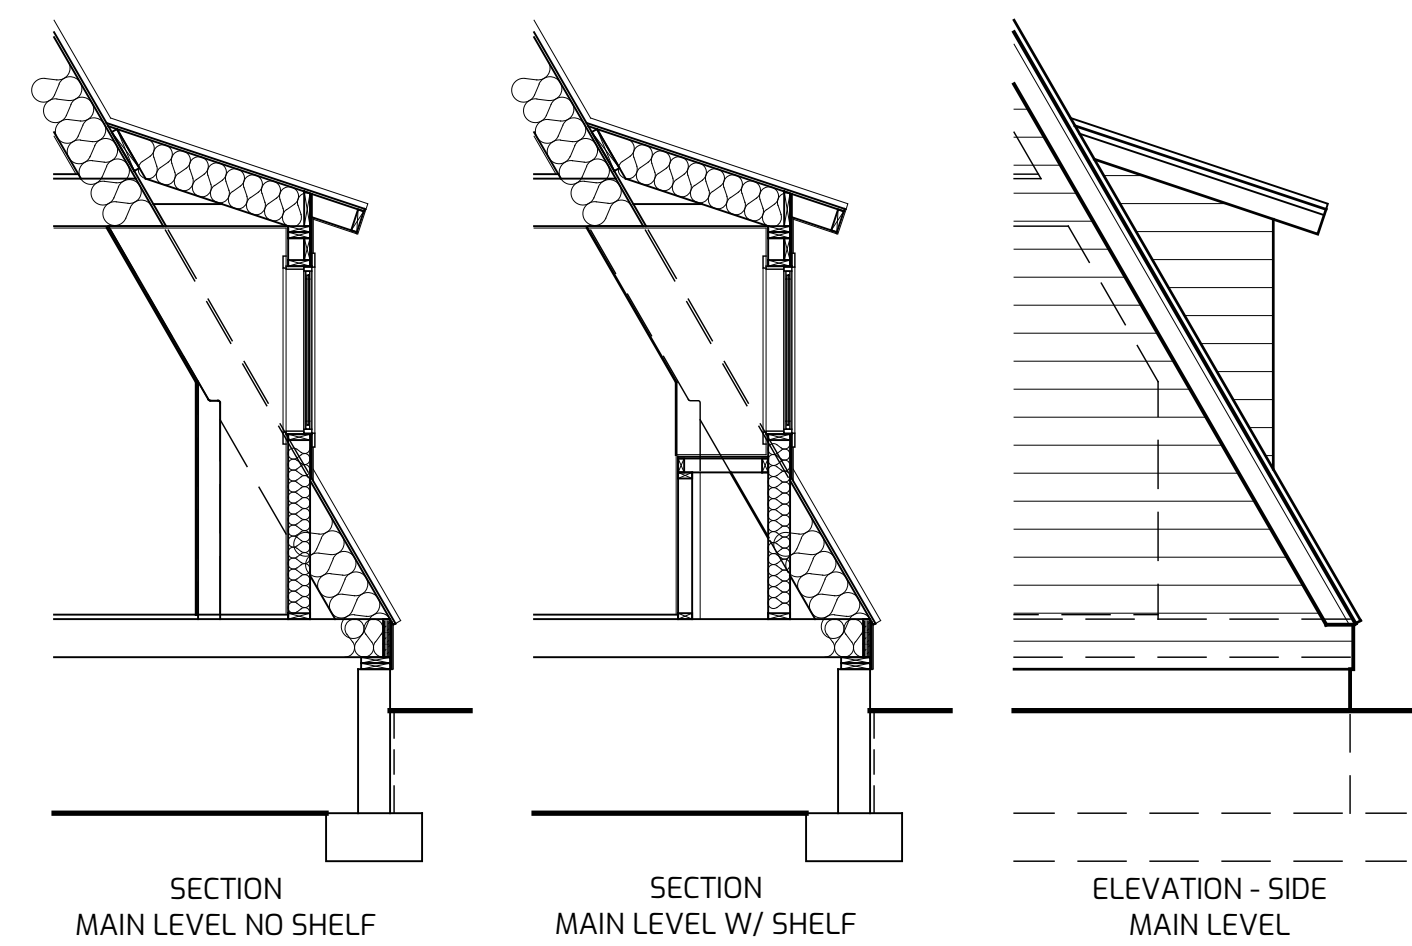


MAIN LEVEL - MINI DORMER - SHED ROOF W/ OVERHANG

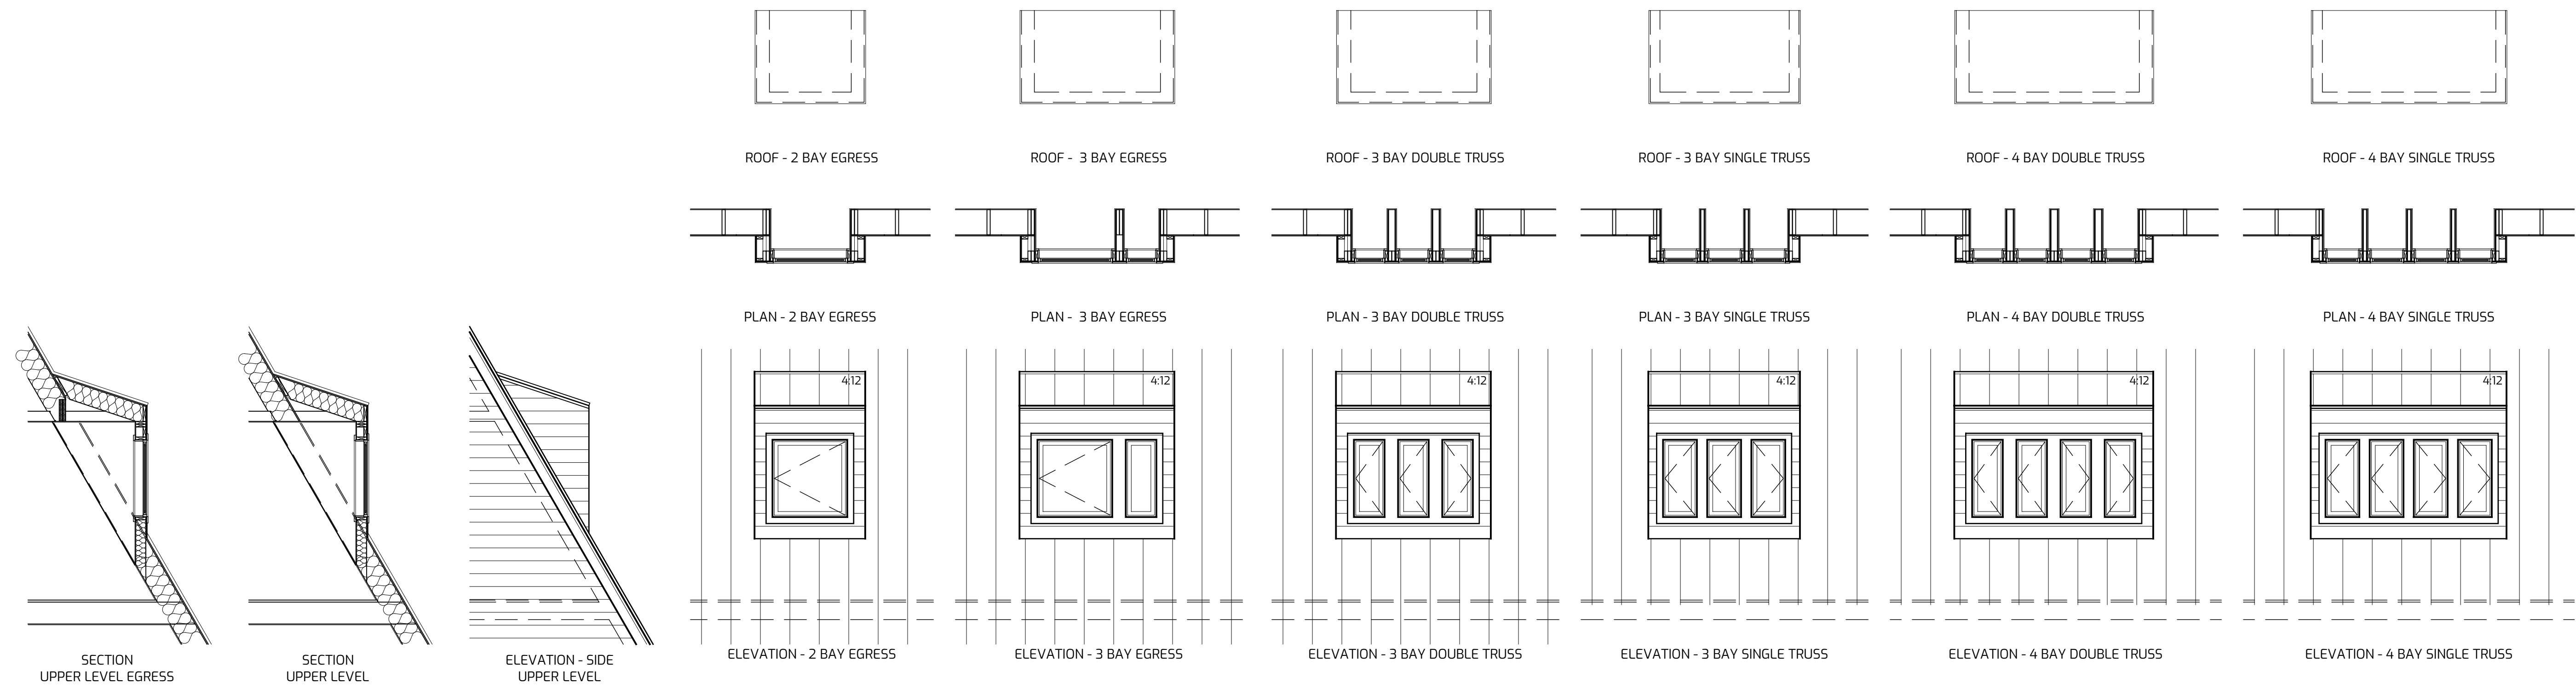

UPPER LEVEL - MINI DORMER - SHED ROOF NO OVERHANG

RAFTER TAILS MUST BE CUT OFF ON SITE

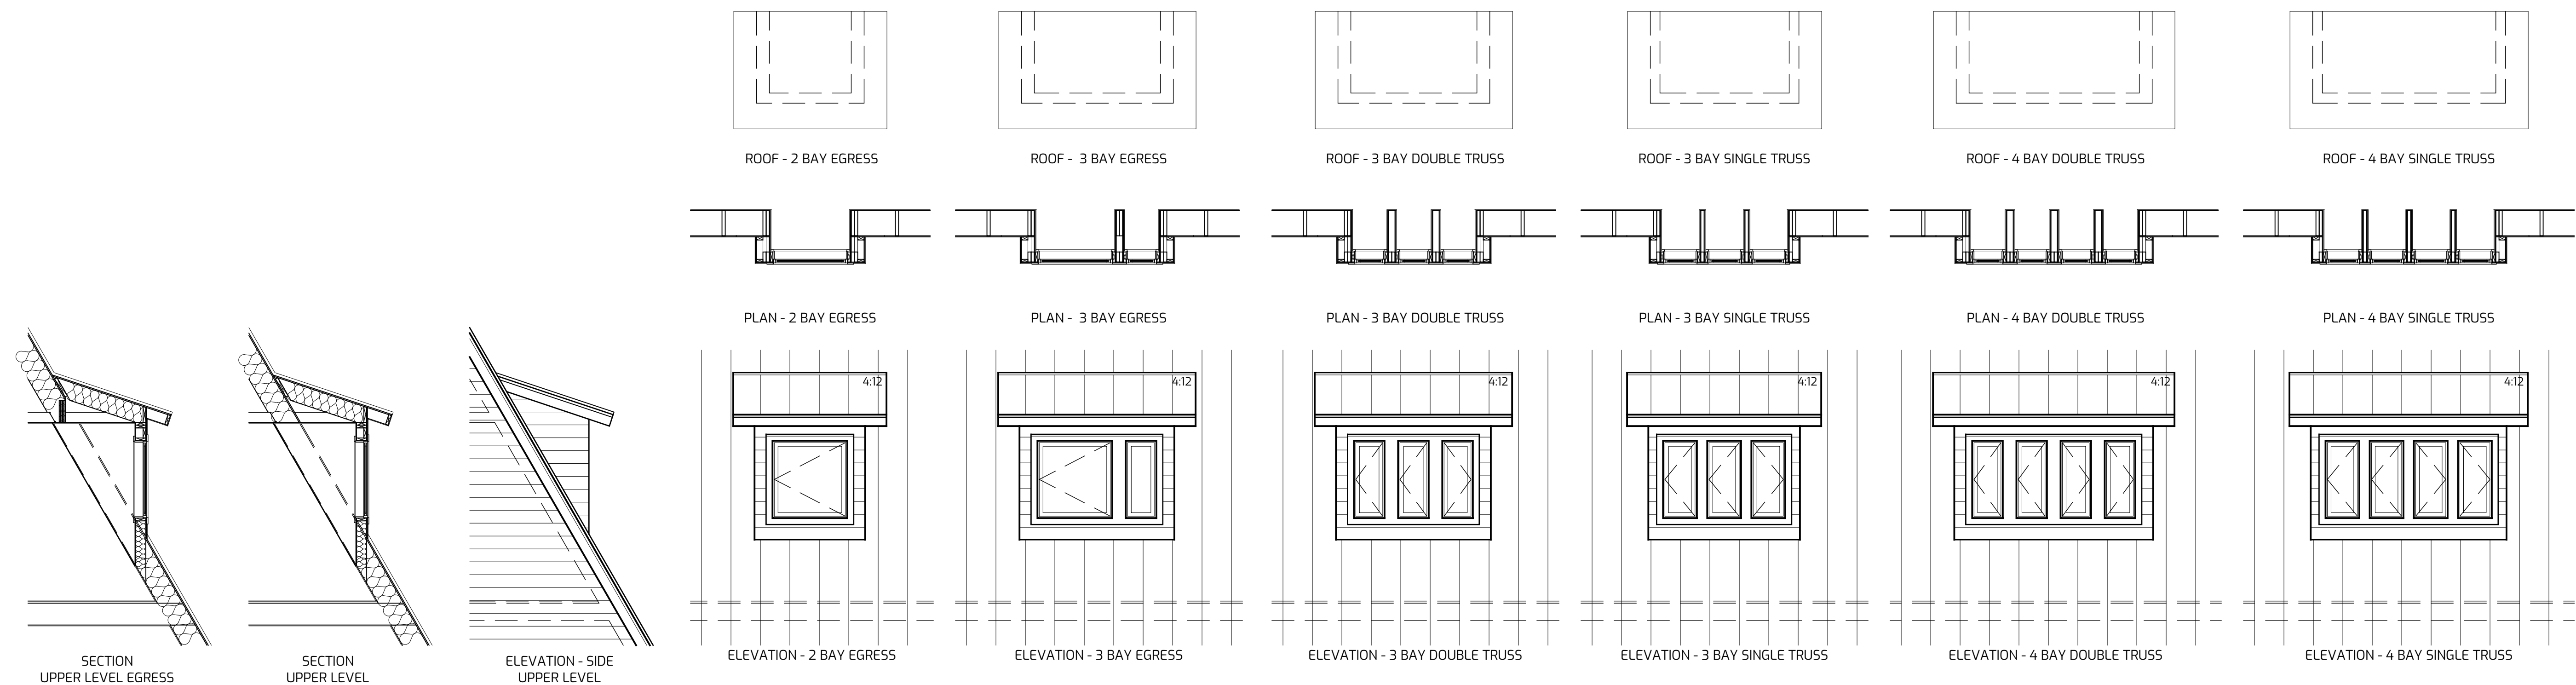

UPPER LEVEL - MINI DORMER - SHED ROOF W/ OVERHANG