




UPPER LEVEL FLOOR PLAN  
NOT TO SCALE

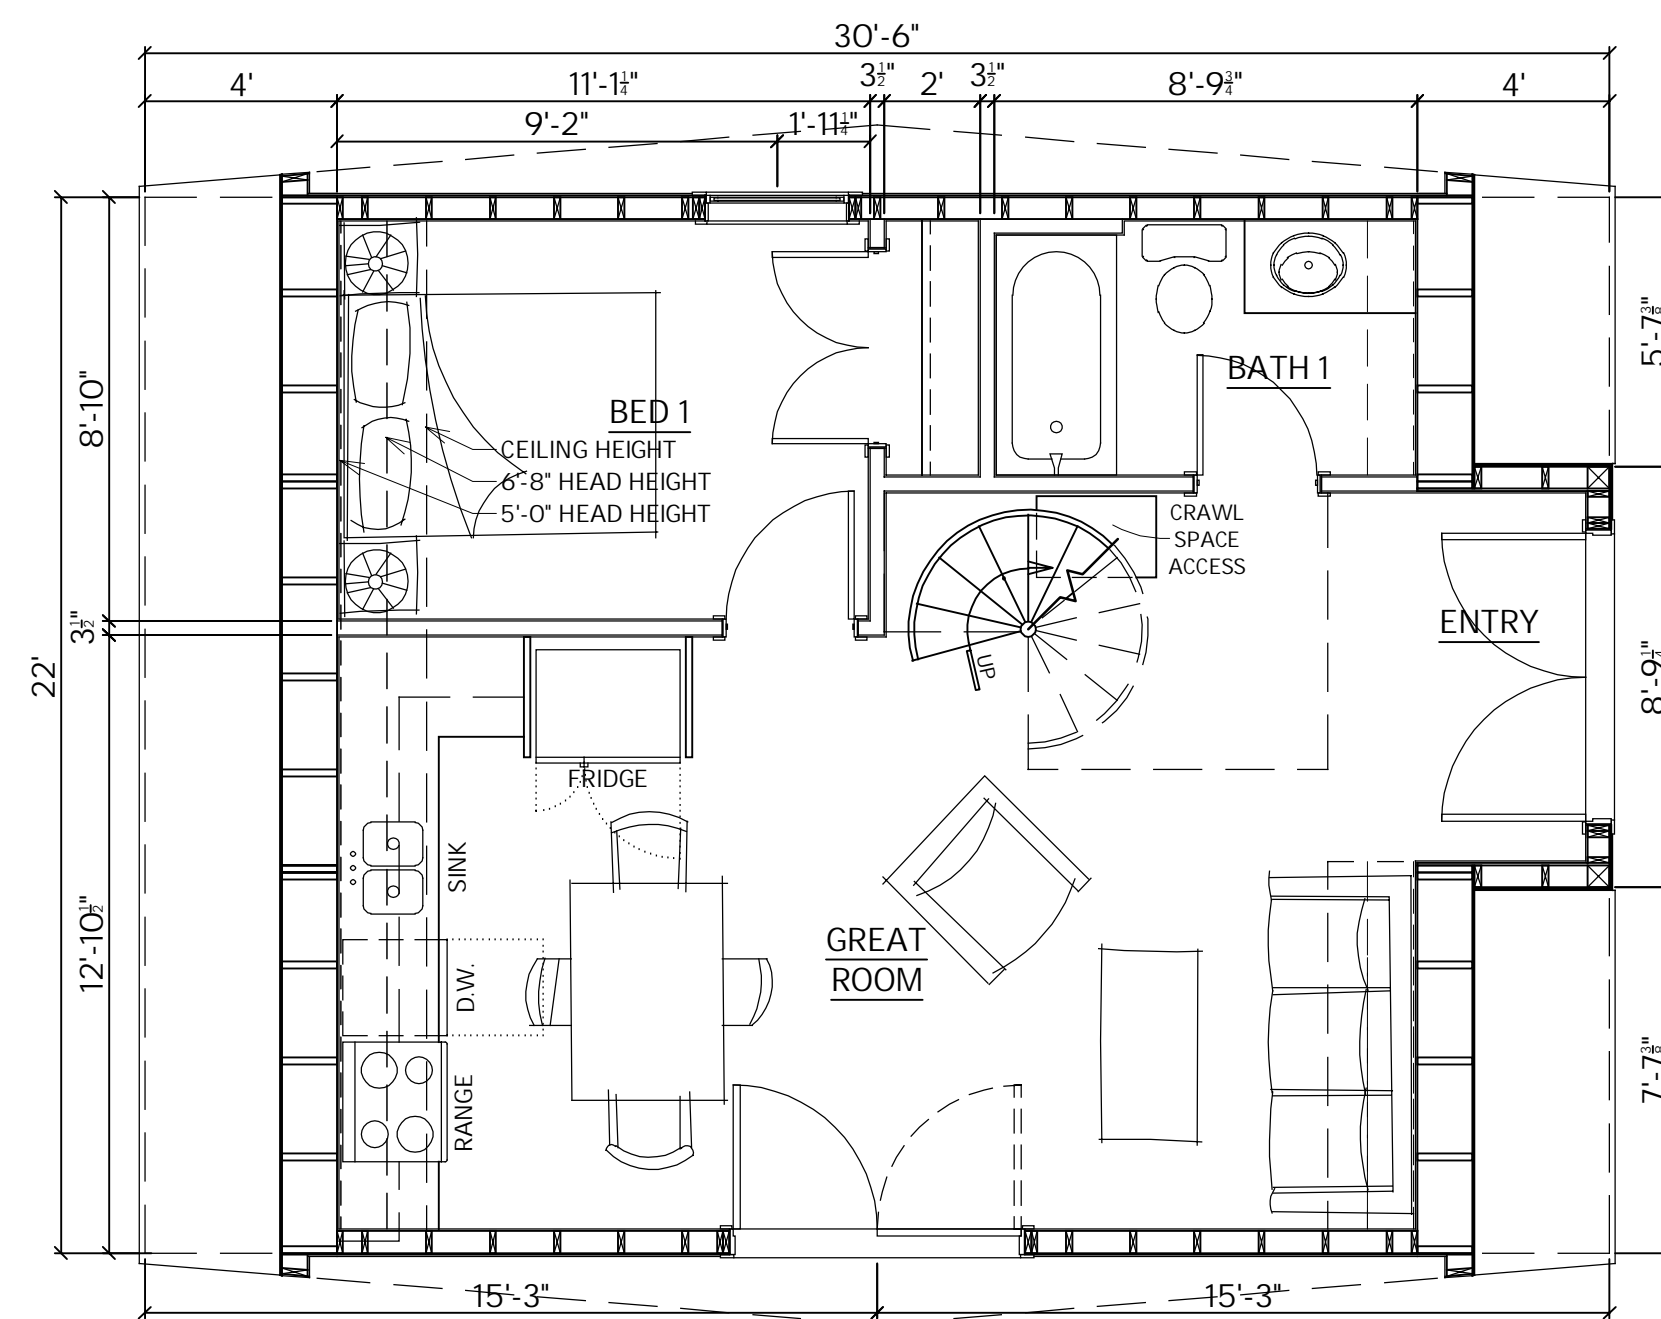


MAIN LEVEL FLOOR PLAN  
NOT TO SCALE

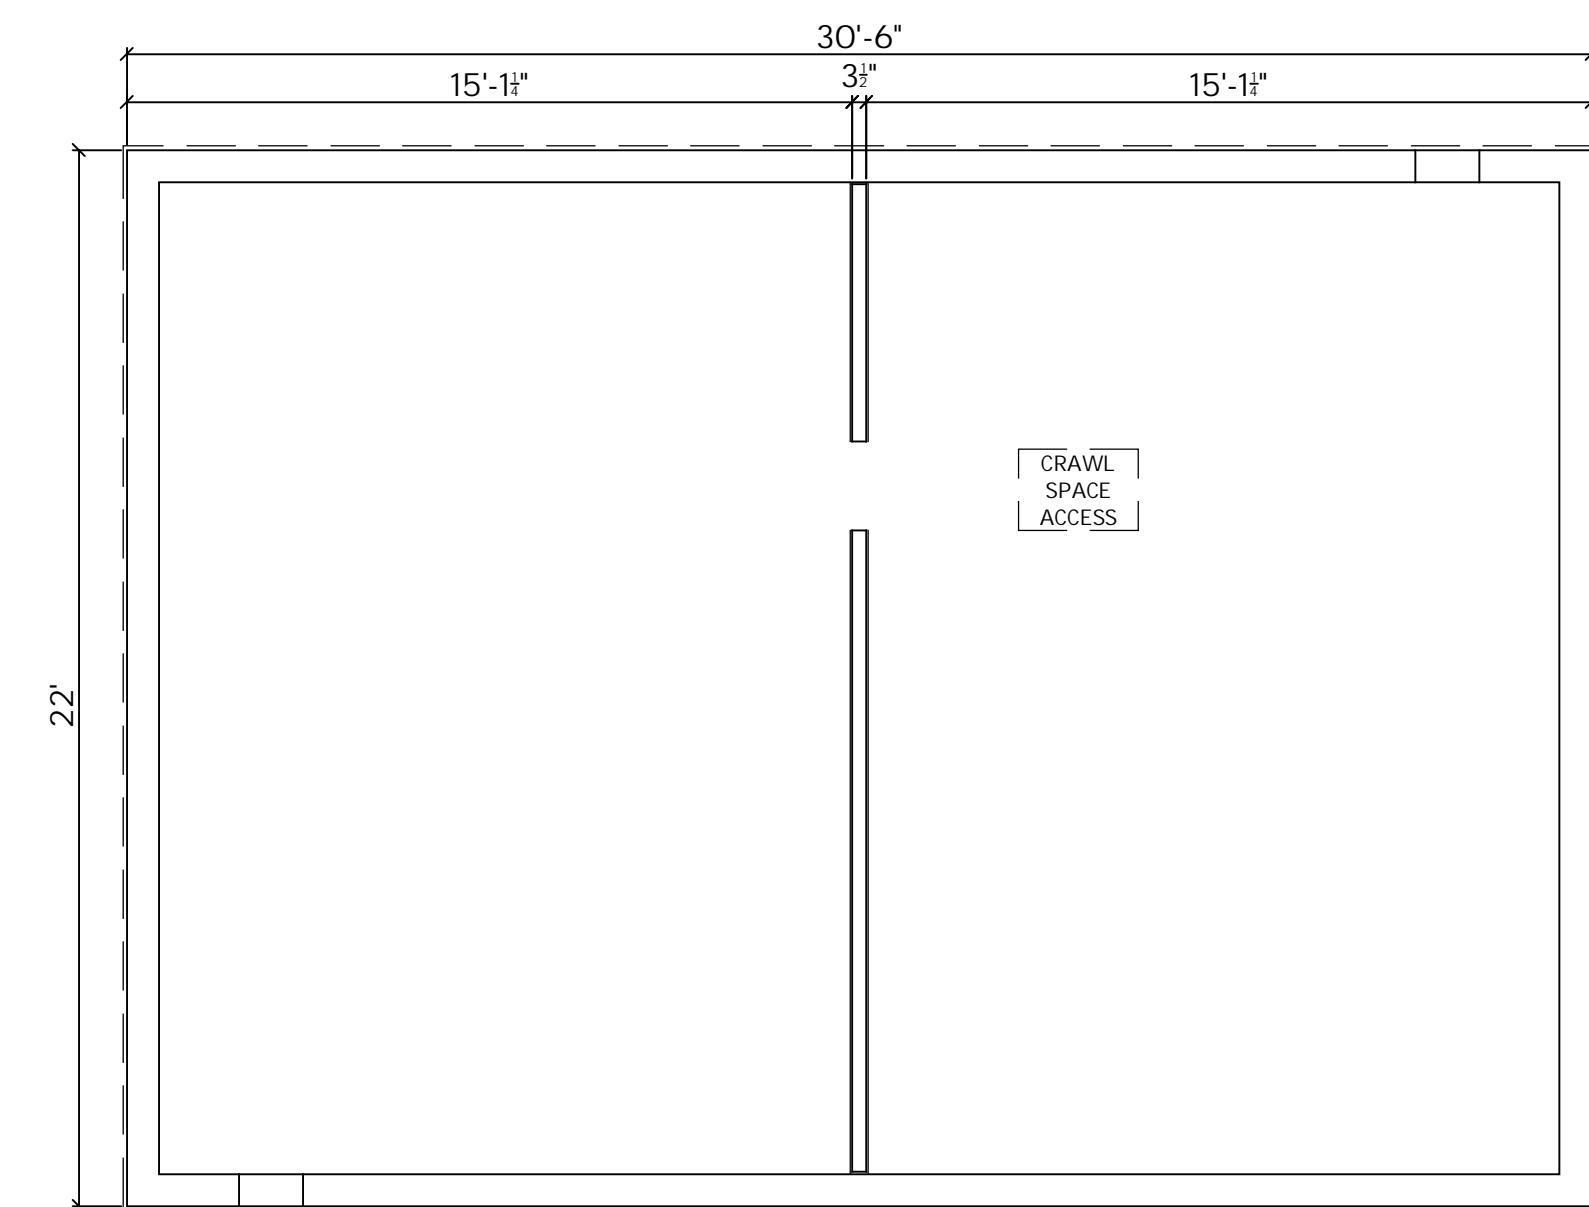

CRAWL SPACE PLAN  
NOT TO SCALE

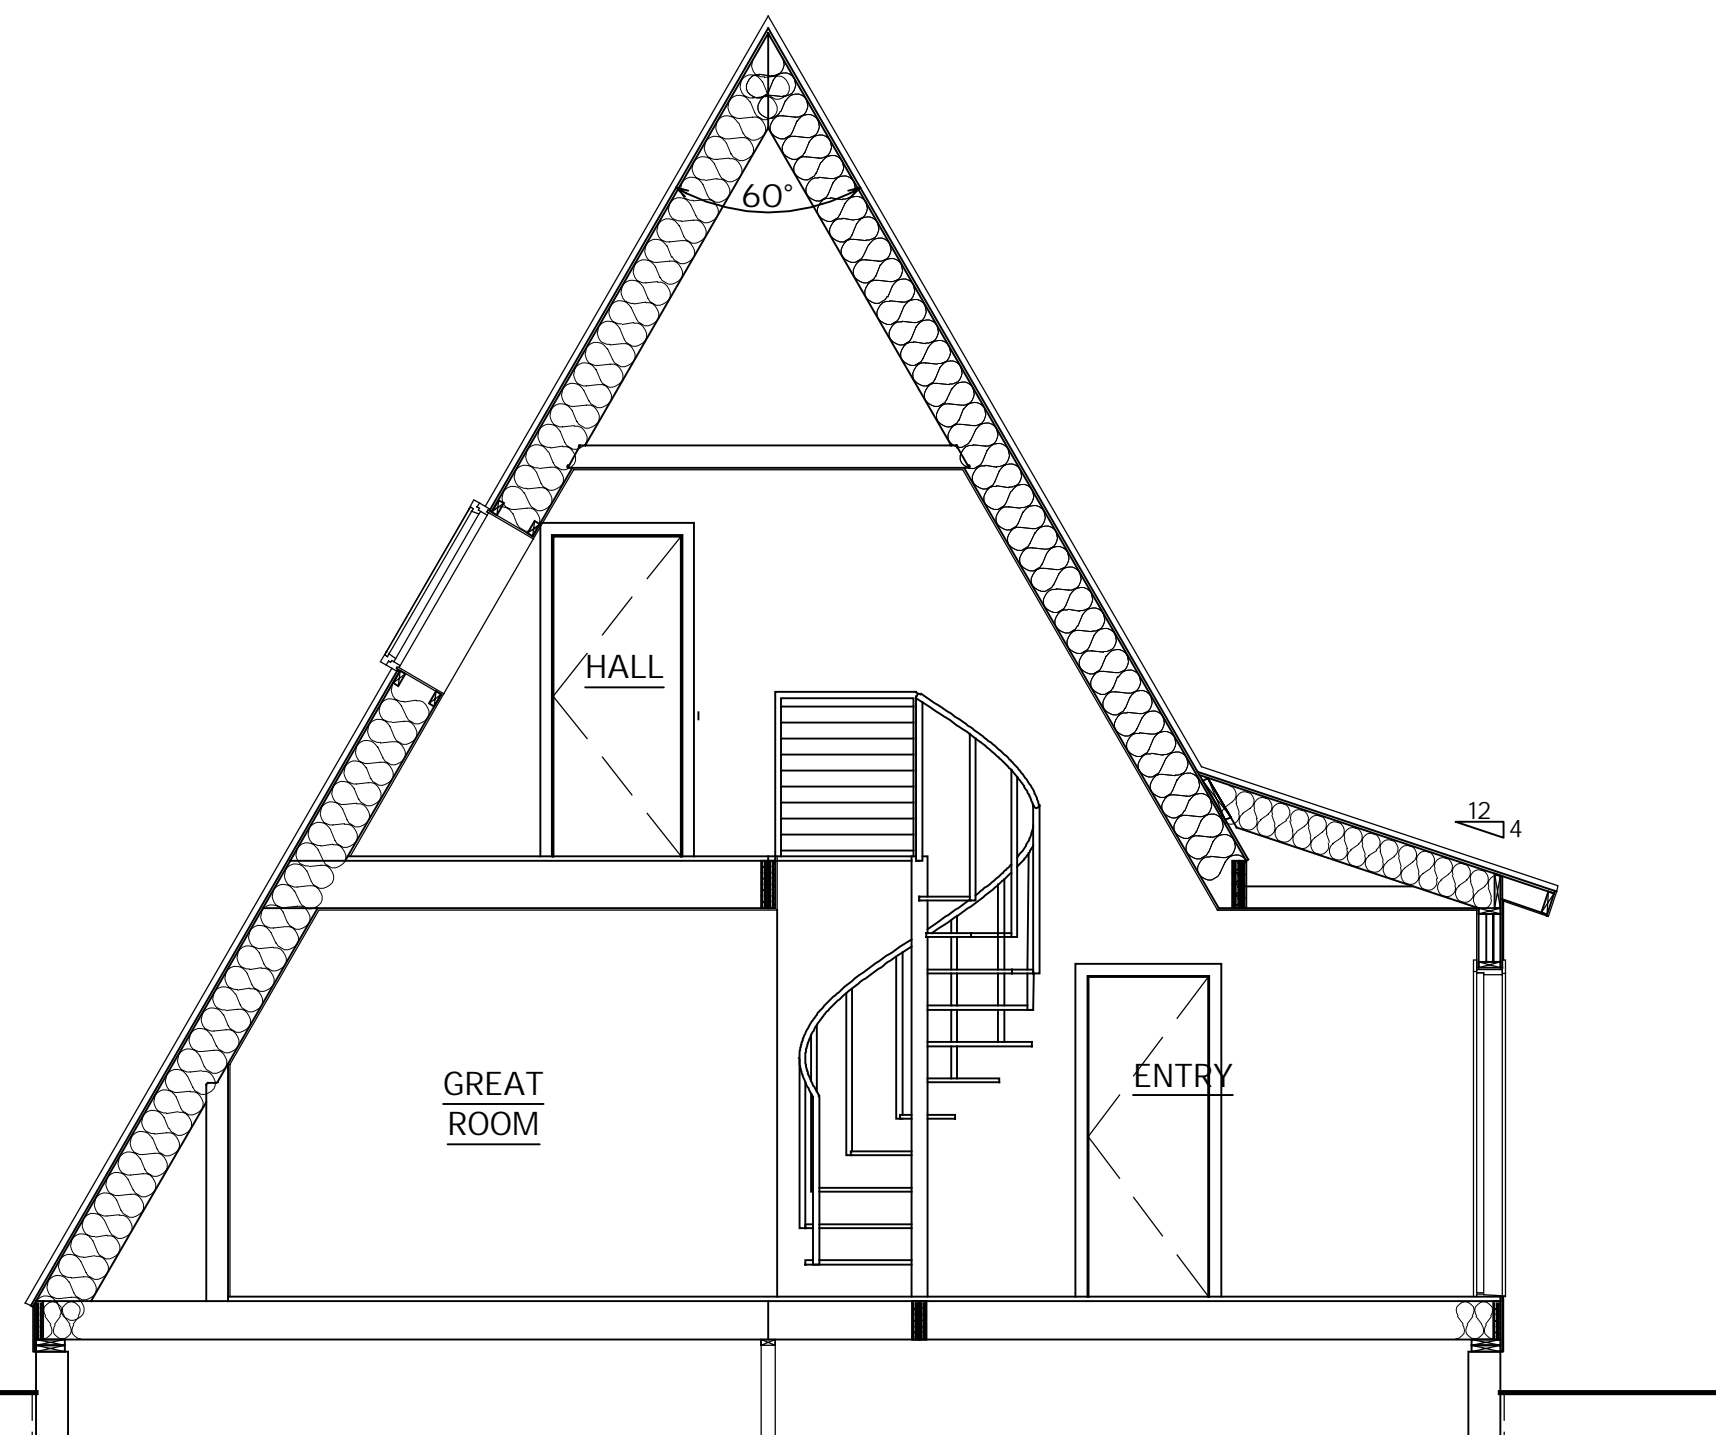

BUILDING CROSS SECTION  
NOT TO SCALE

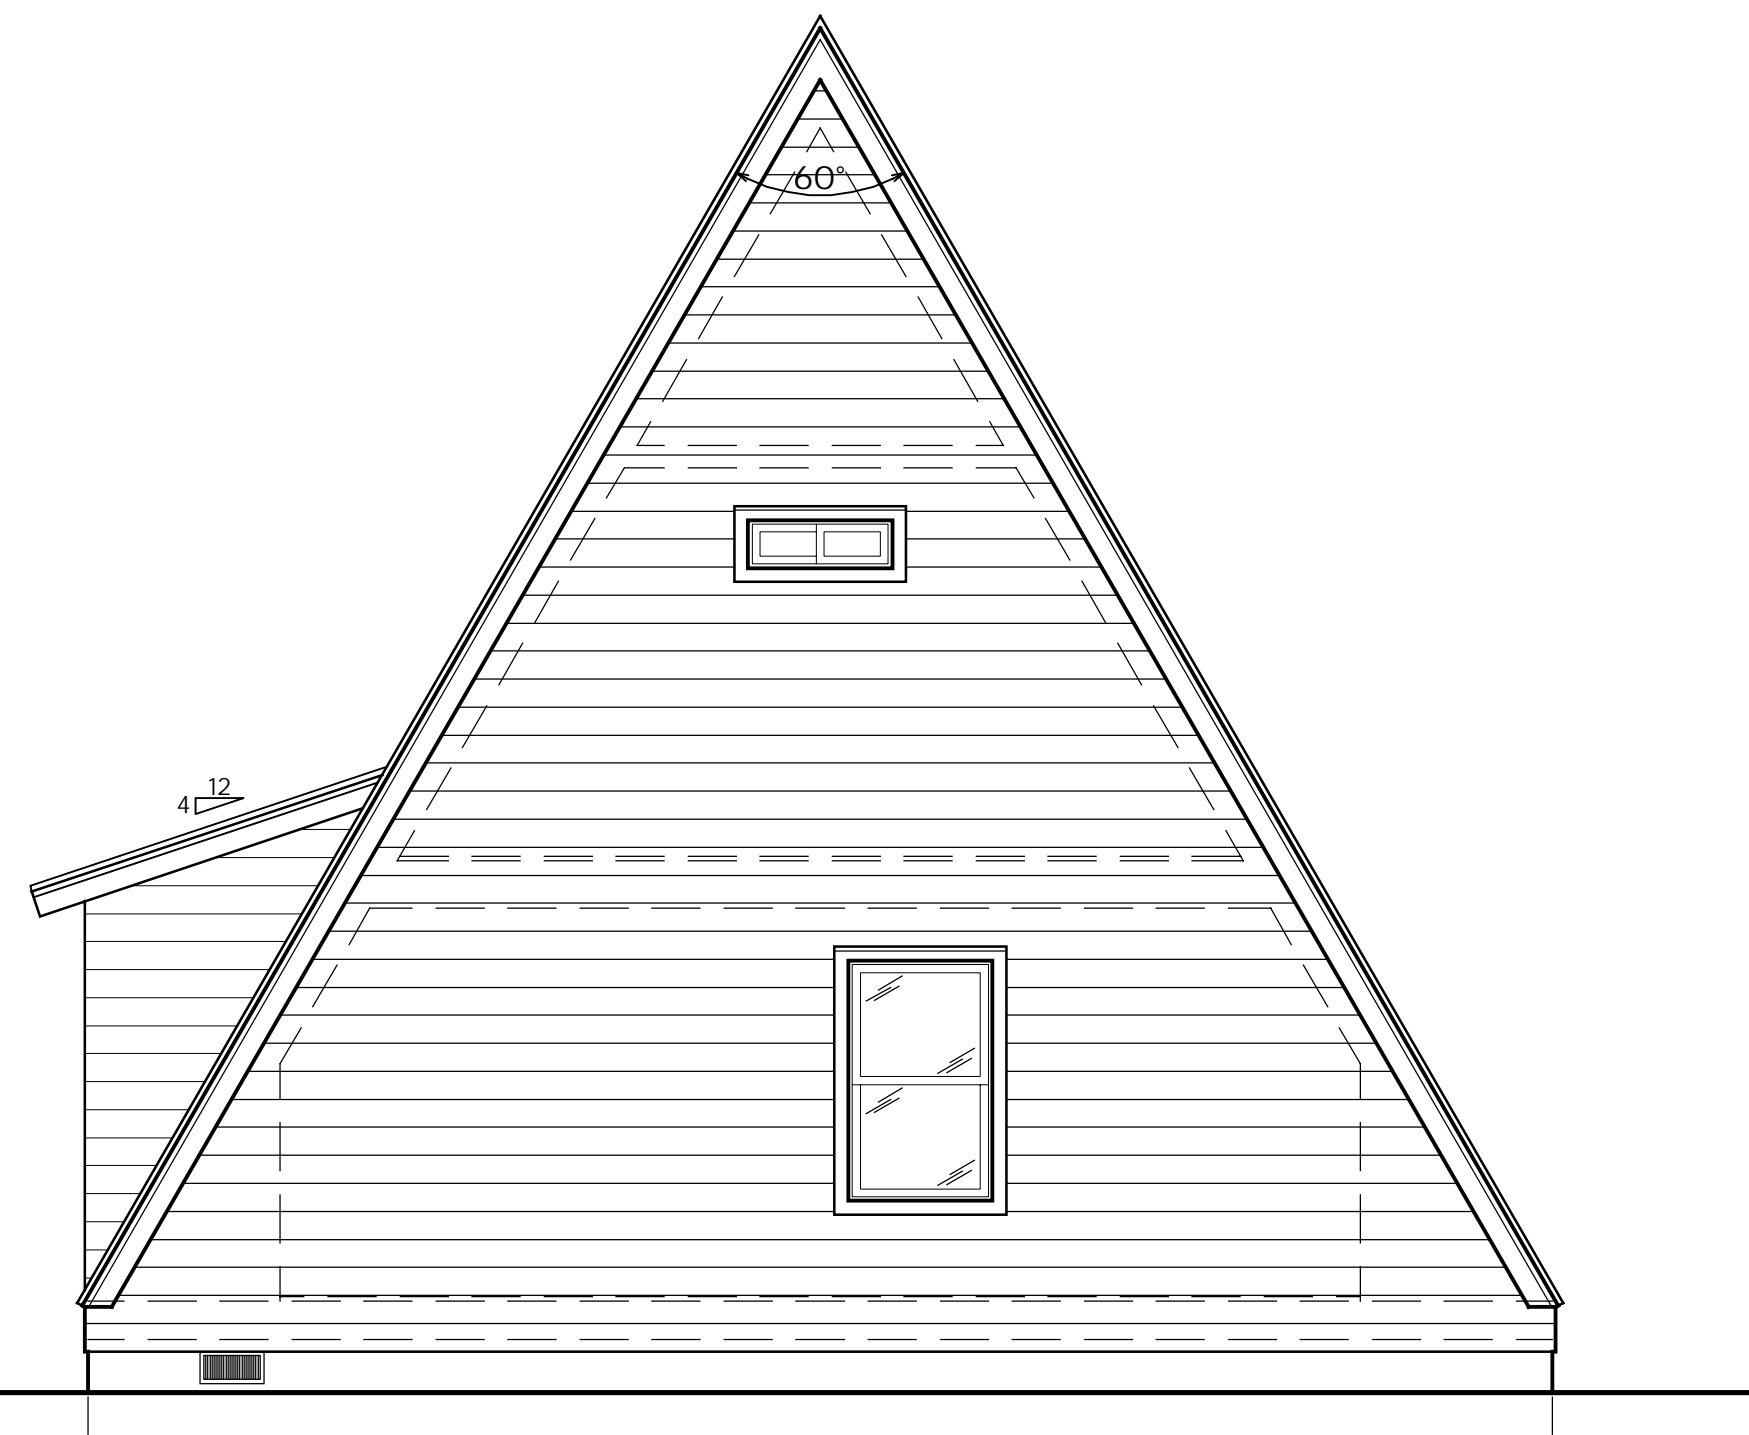

REAR ELEVATION  
NOT TO SCALE



FRONT ELEVATION  
NOT TO SCALE


TRIO 057 - SPIRAL STAIR ALT

SQUARE FOOTAGE


LOWER LEVEL	-
MAIN LEVEL	572 SQ. FT.
UPPER LEVEL	258 SQ. FT.
TOTAL	785 SQ. FT.

DATE 06/14/2022


# TRIO 057 - SPIRAL STAIR

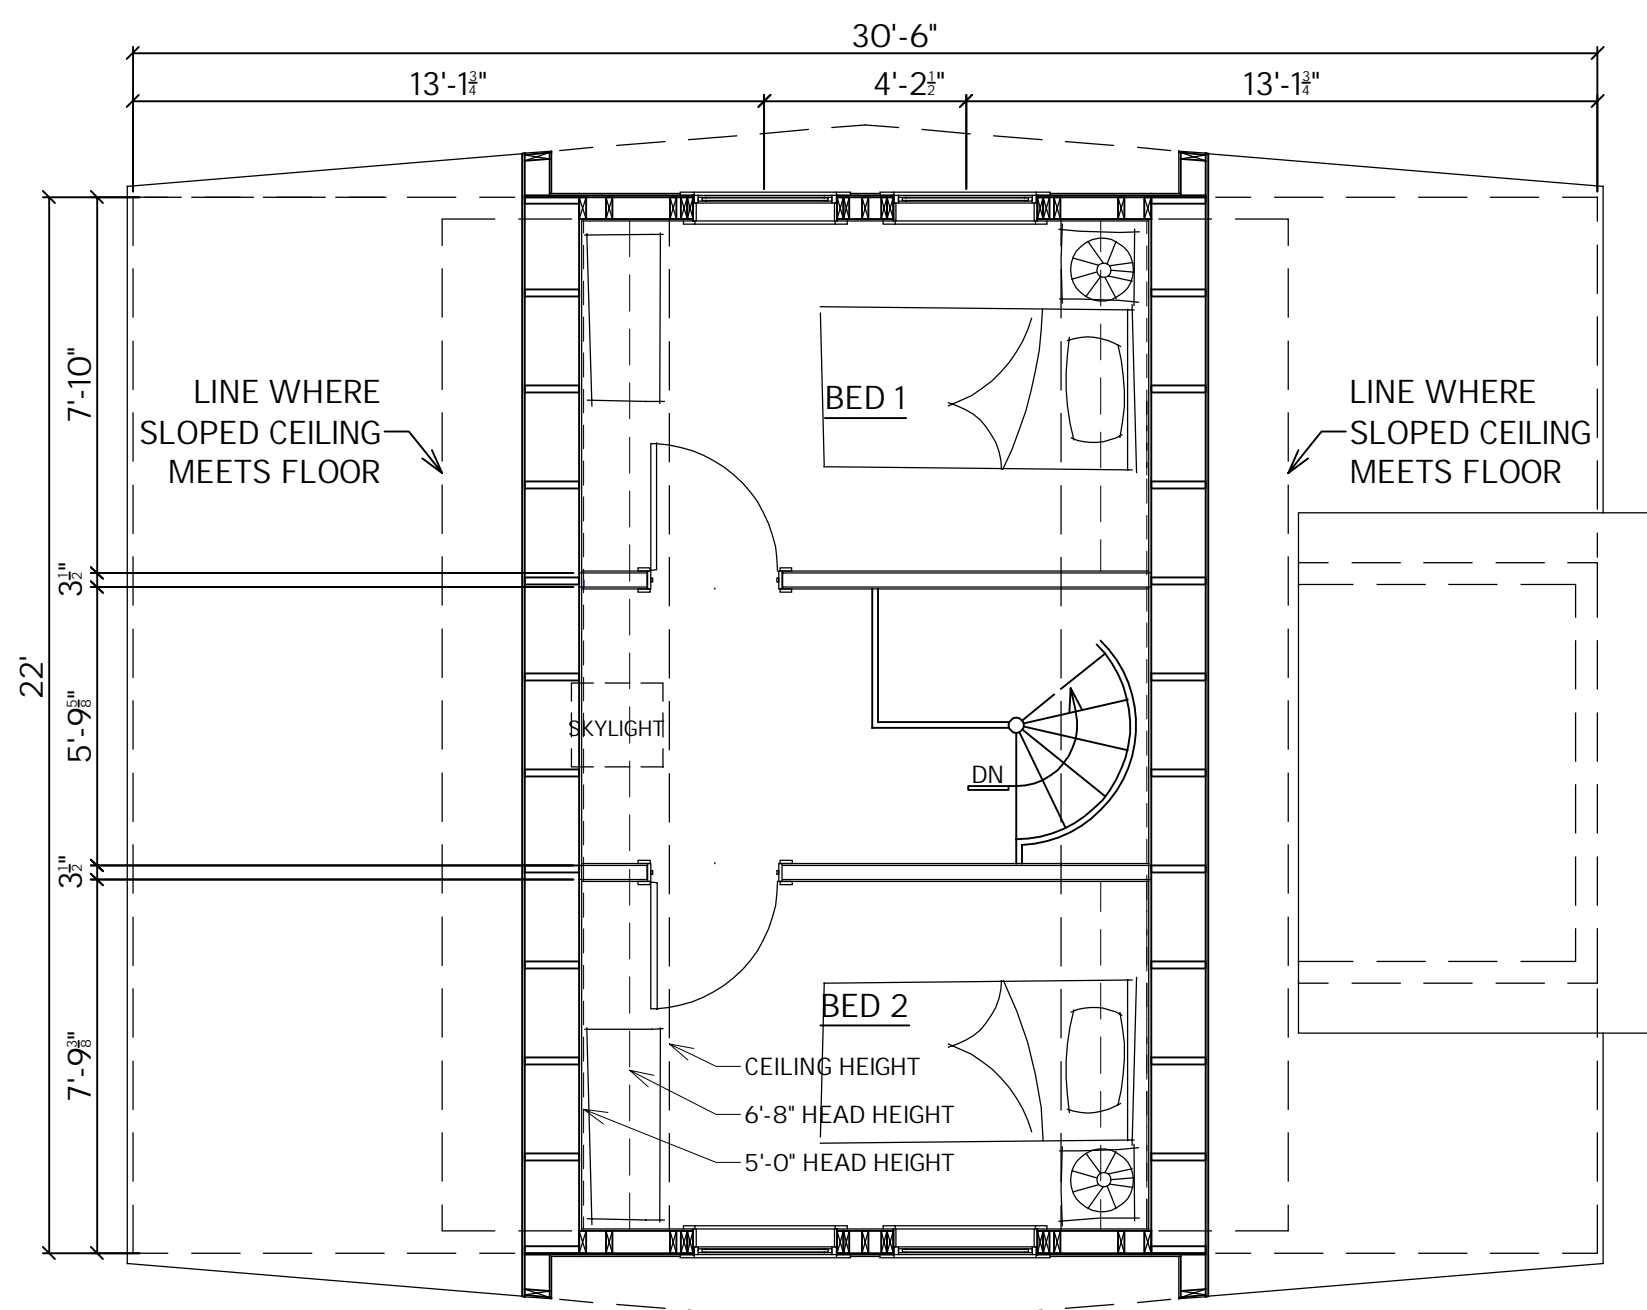


UPPER LEVEL FLOOR PLAN  
NOT TO SCALE

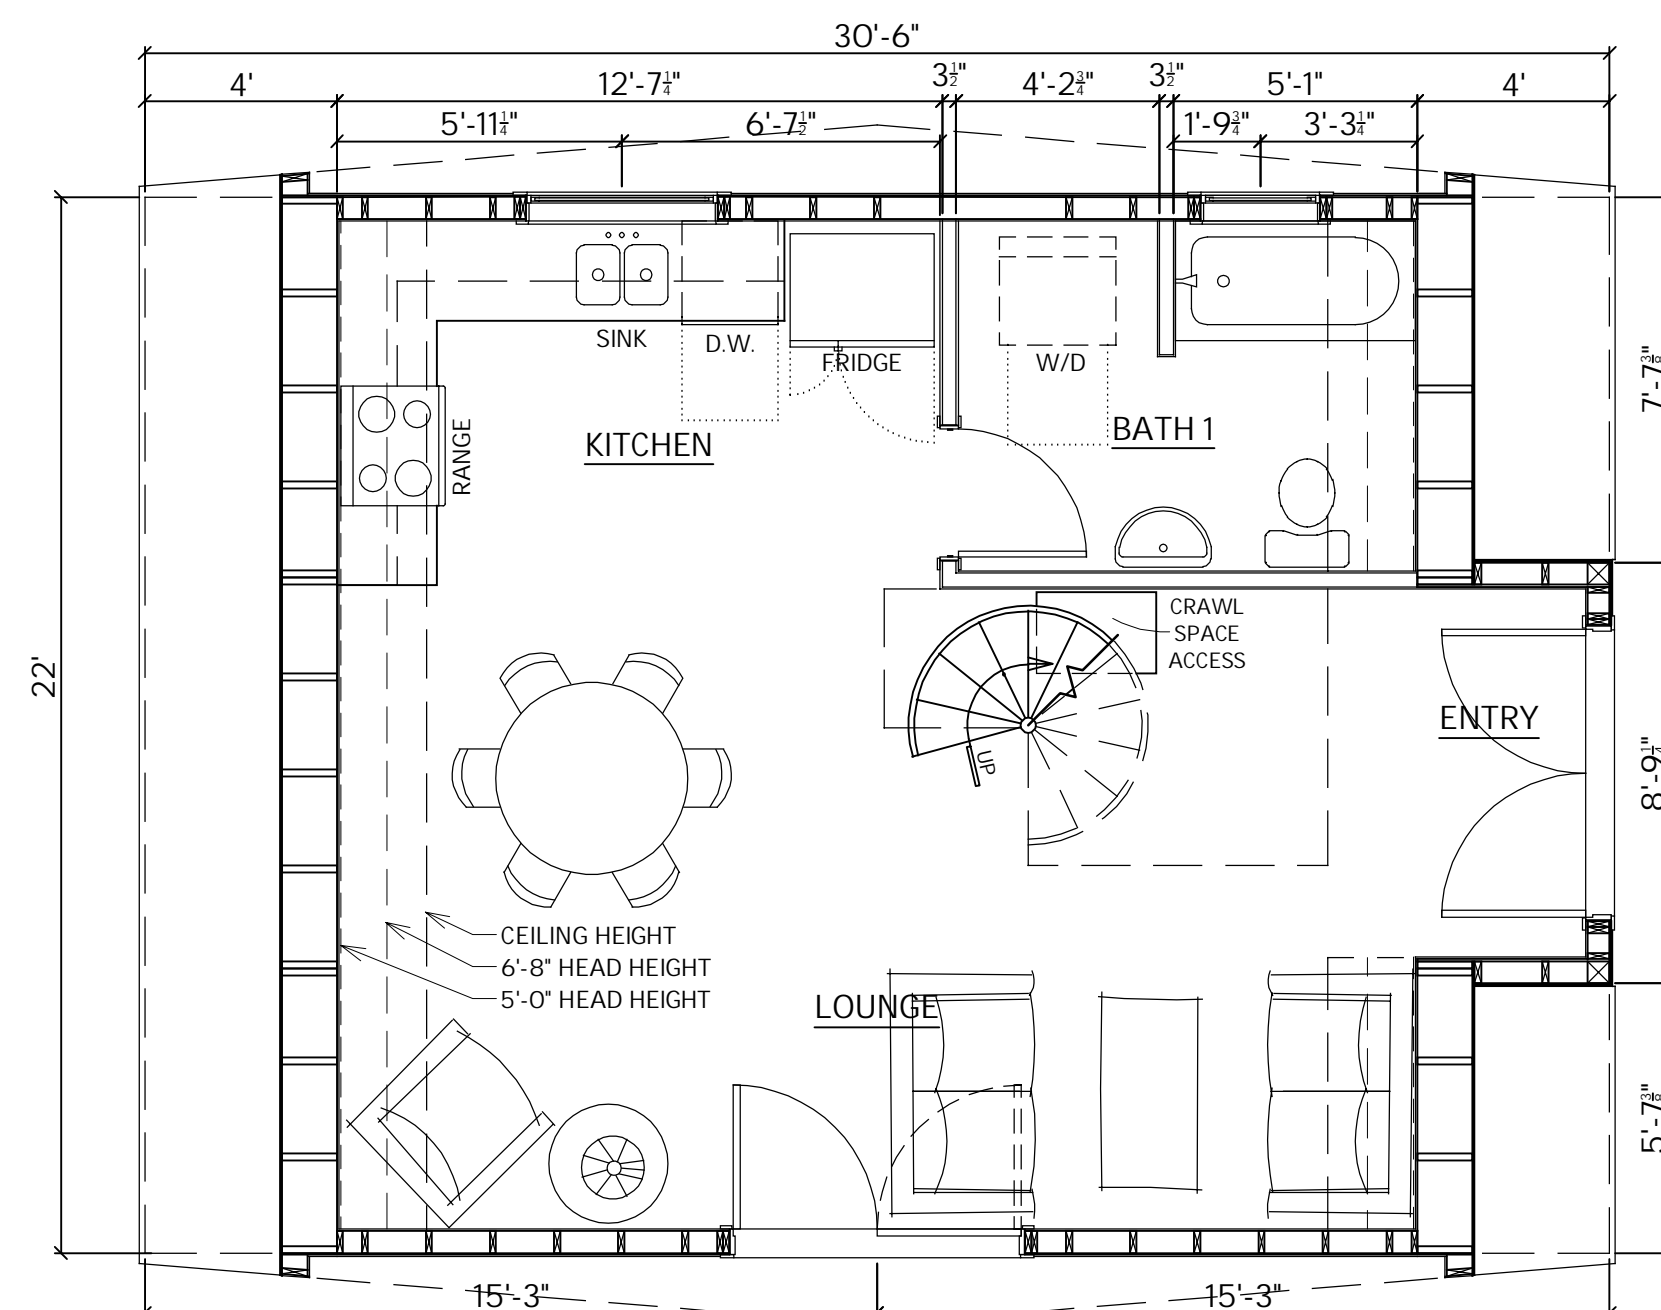


MAIN LEVEL FLOOR PLAN  
NOT TO SCALE

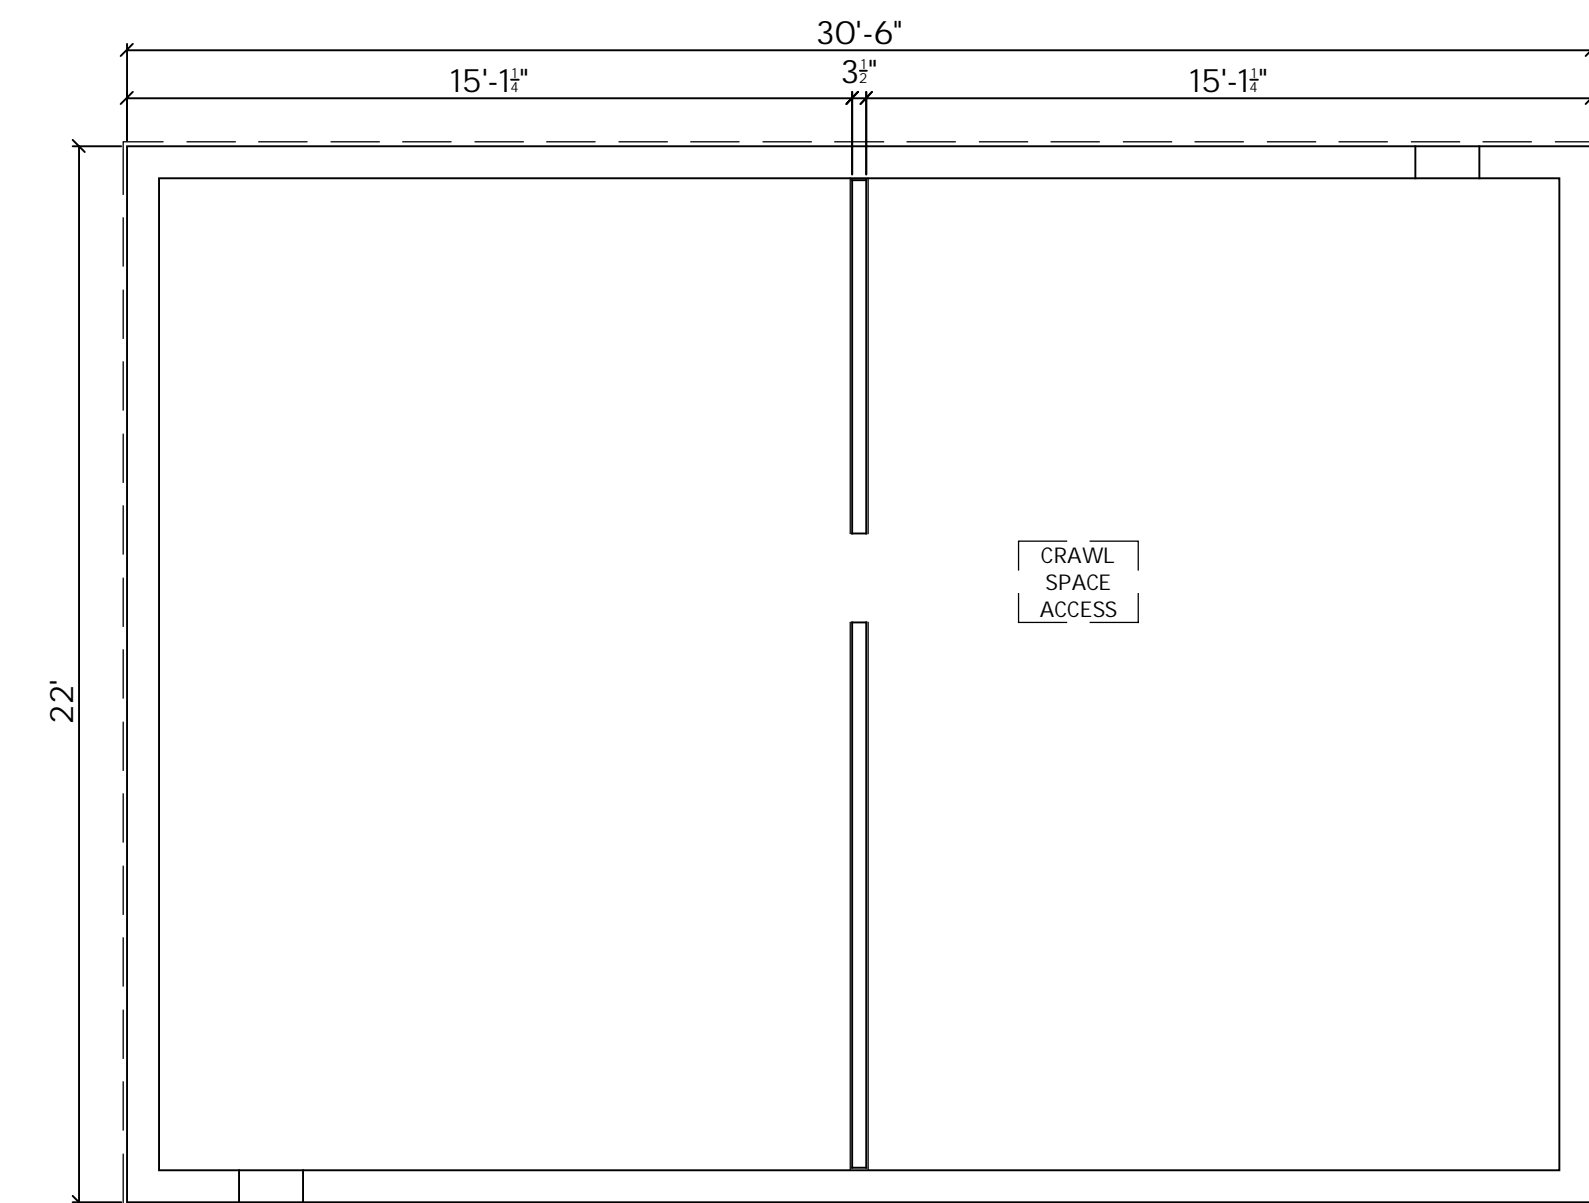

CRAWL SPACE PLAN  
NOT TO SCALE

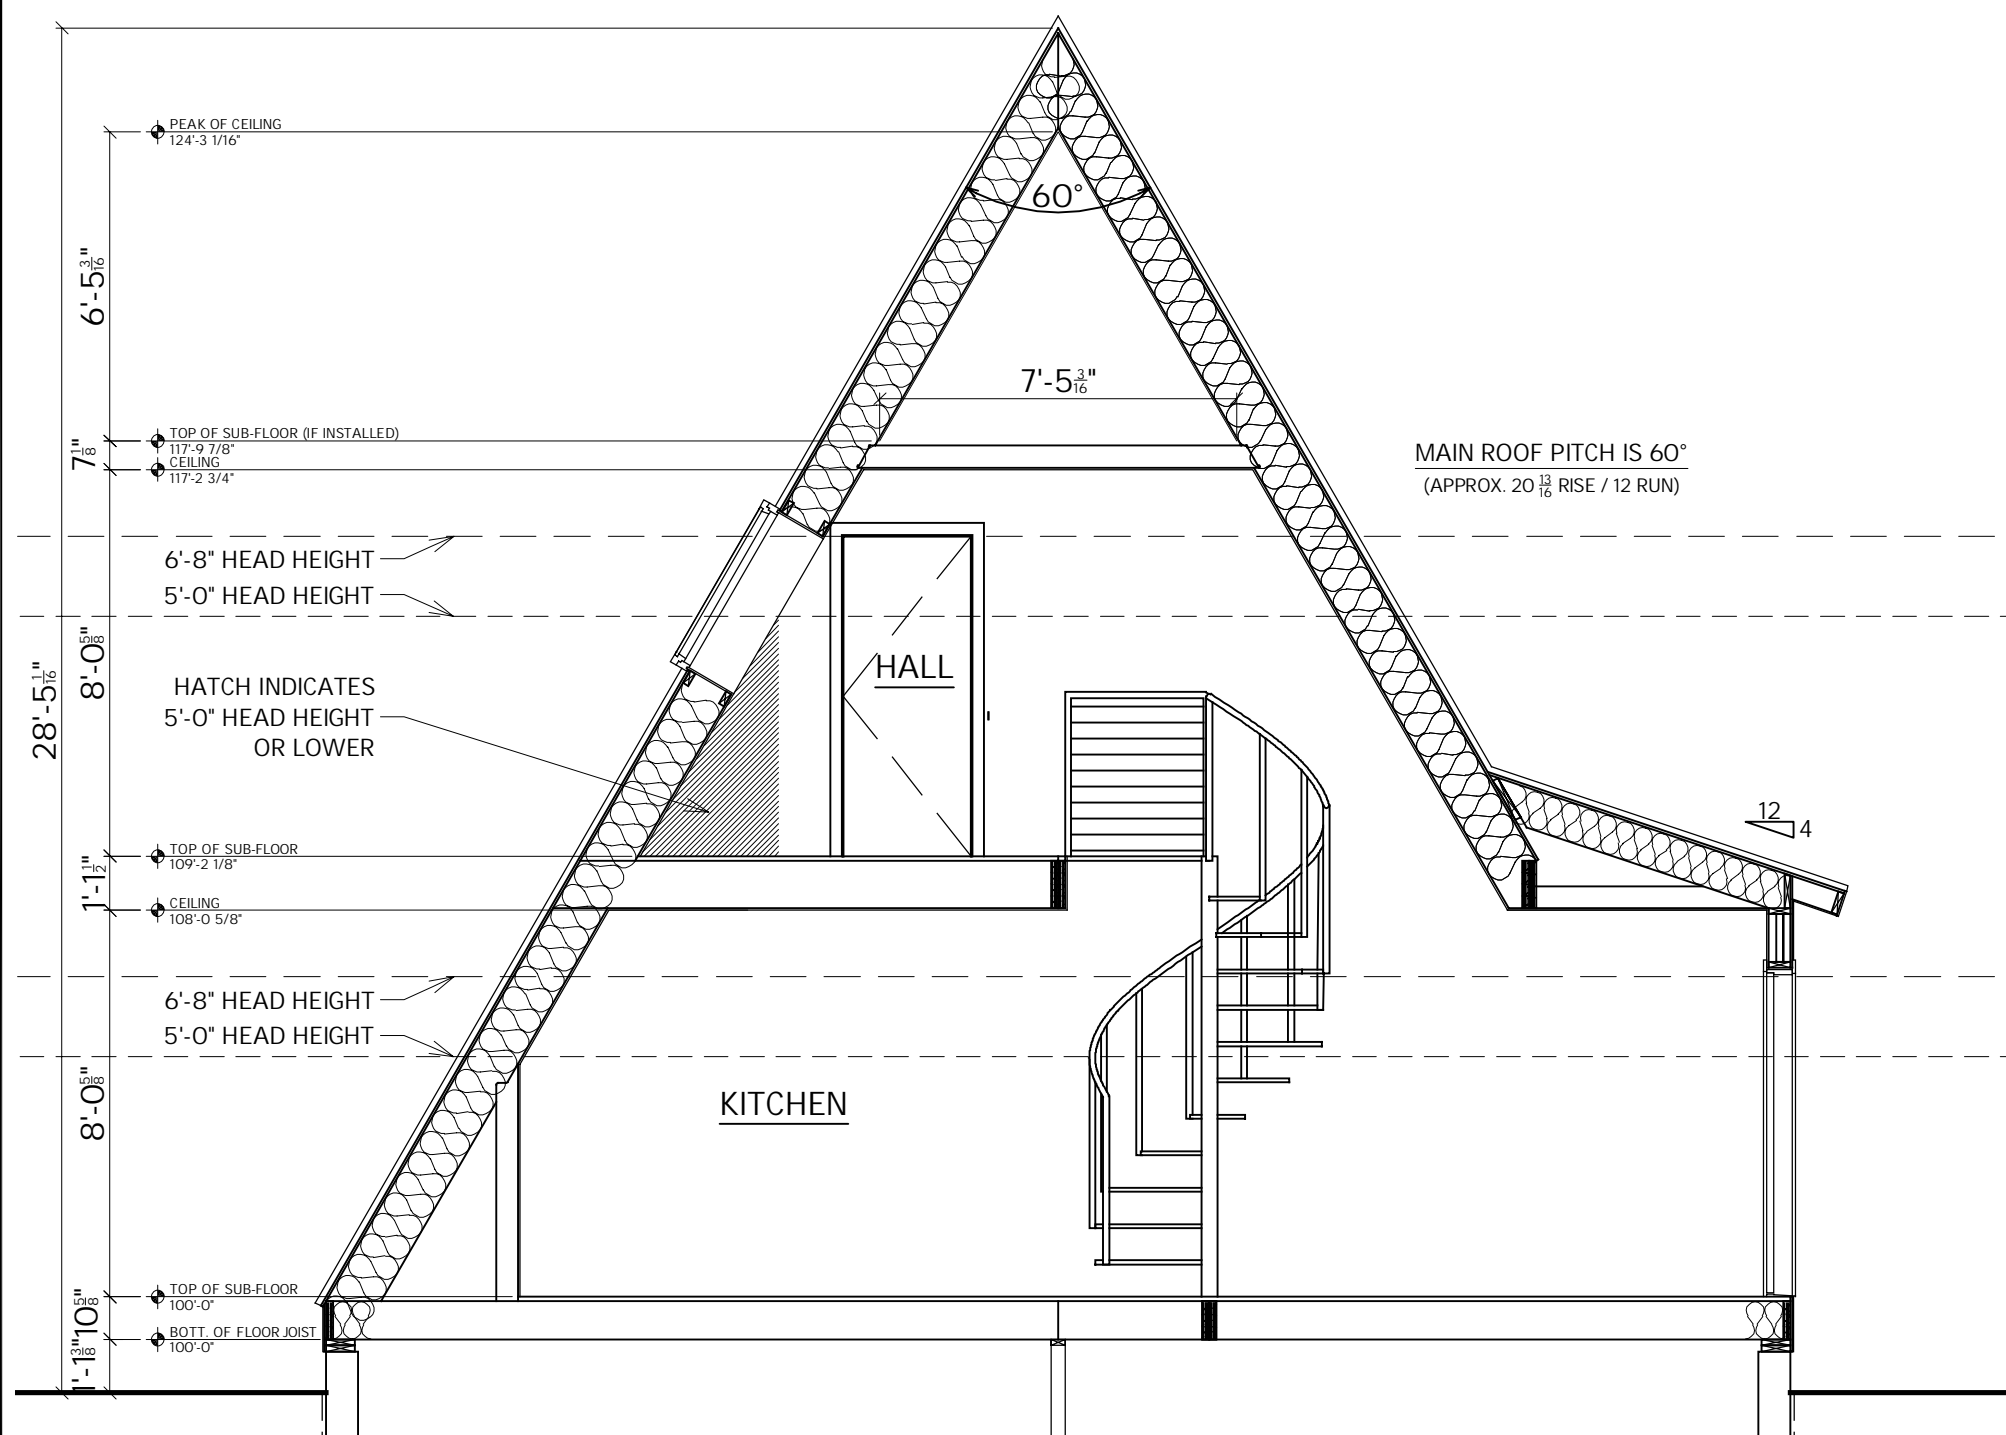

BUILDING CROSS SECTION  
NOT TO SCALE

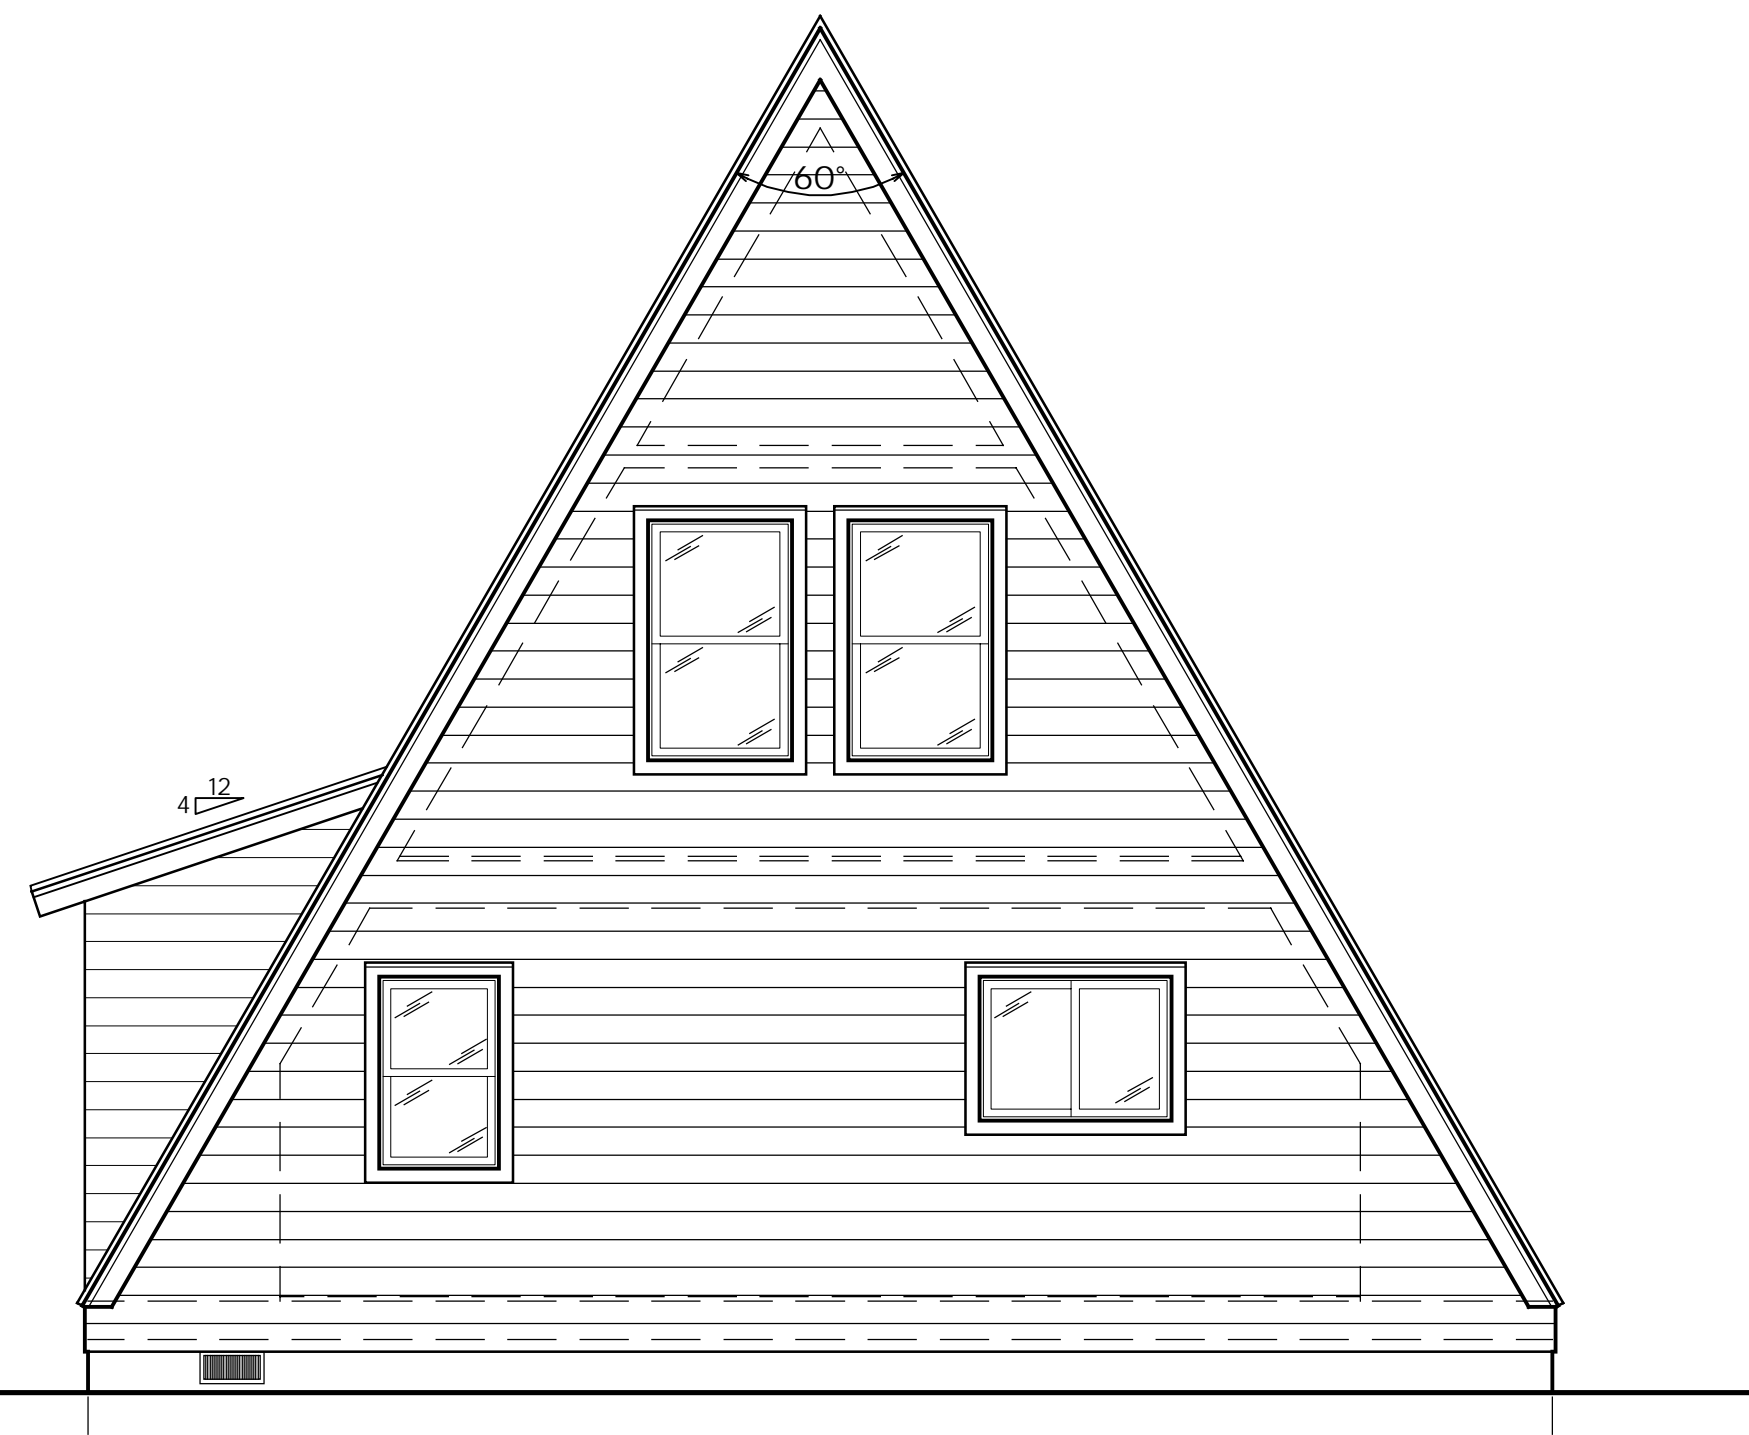

REAR ELEVATION  
NOT TO SCALE



FRONT ELEVATION  
NOT TO SCALE






SQUARE FOOTAGE

LOWER LEVEL	-
MAIN LEVEL	572 SQ. FT.
UPPER LEVEL	258 SQ. FT.
TOTAL	785 SQ. FT.

DATE 06/14/2022



TRIO 057 - STRAIGHT STAIR

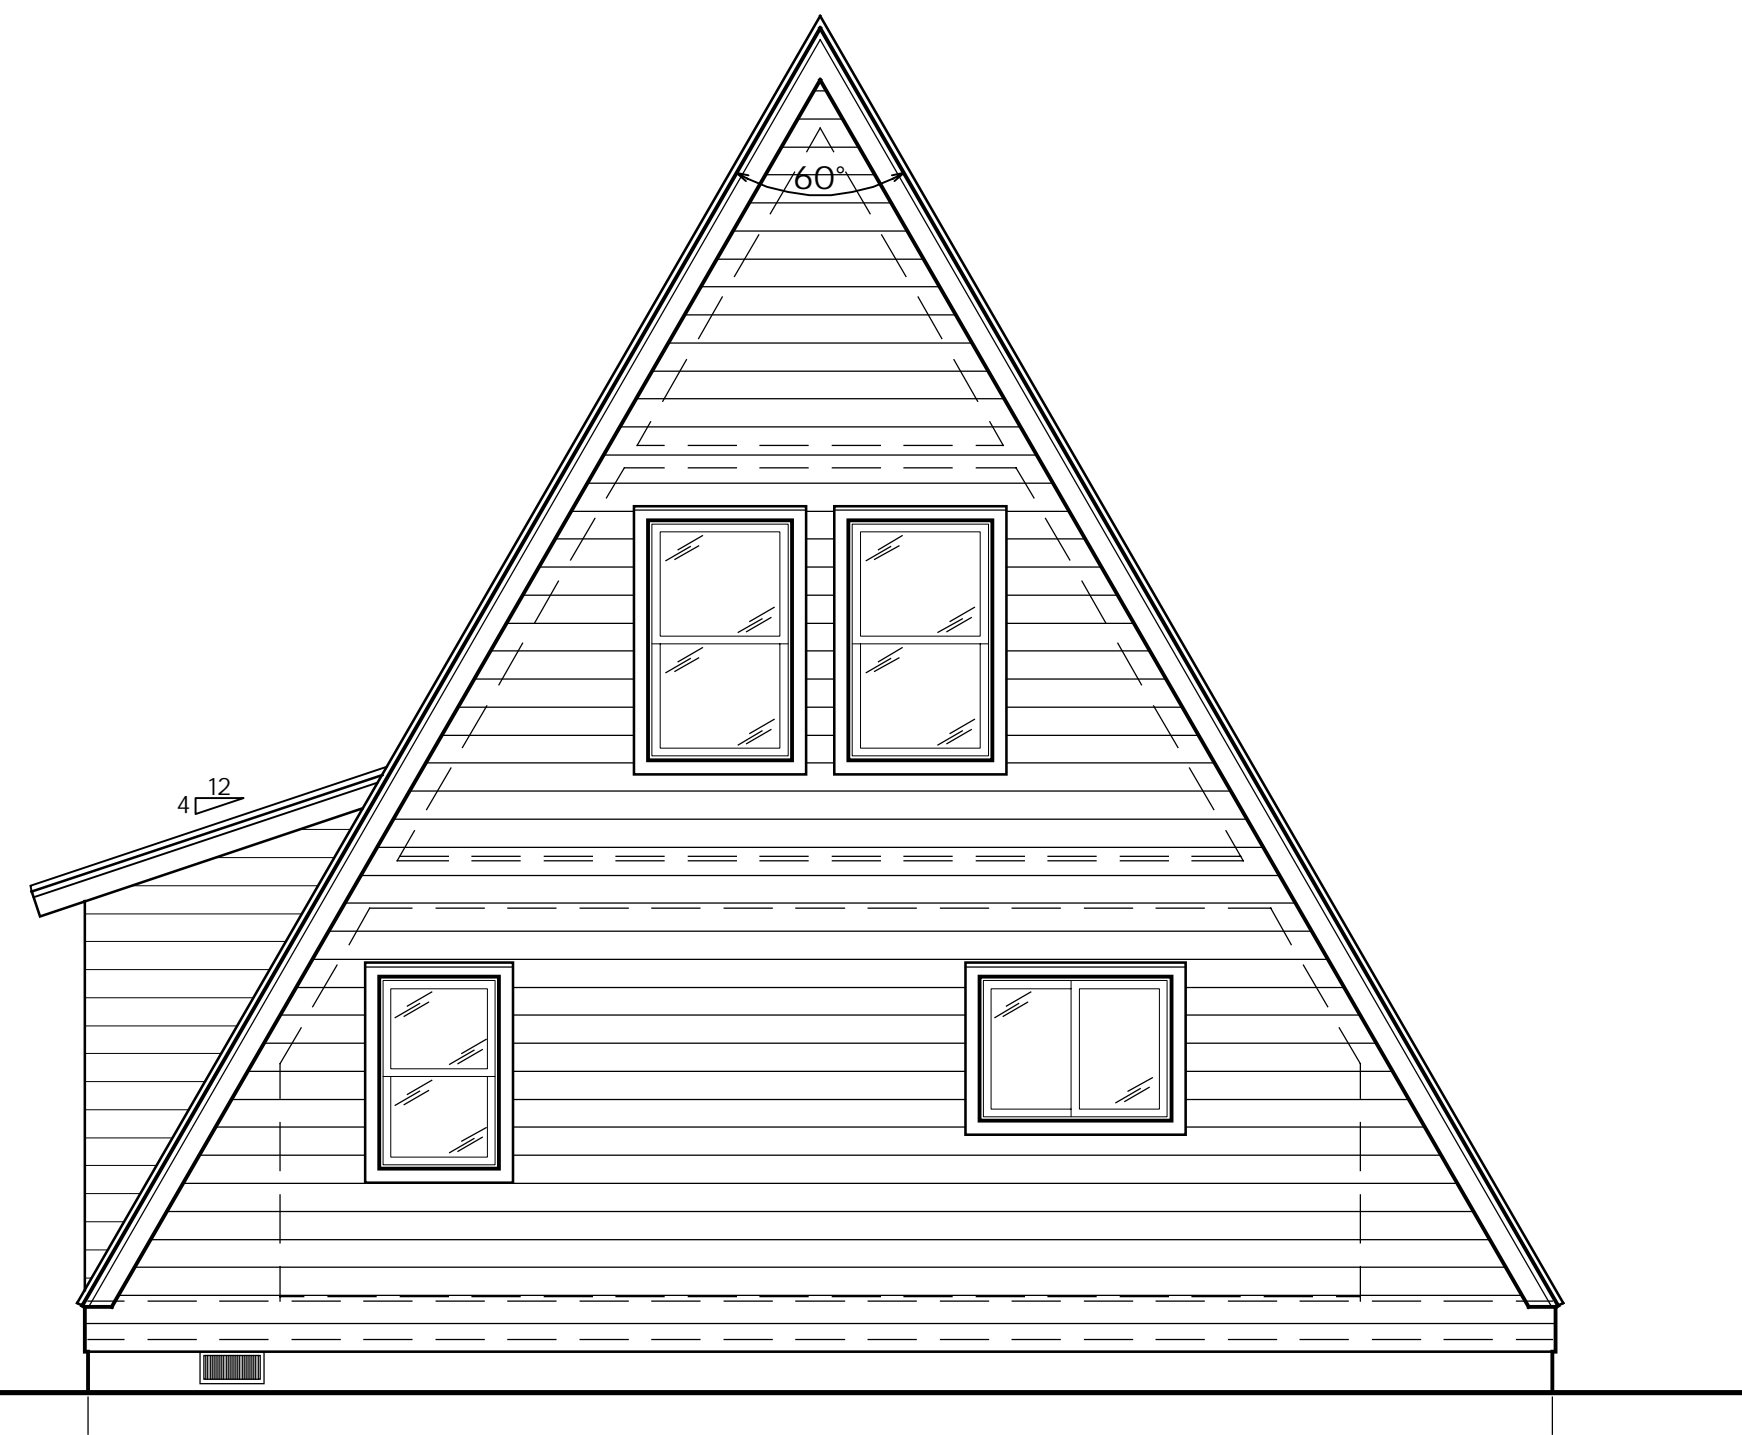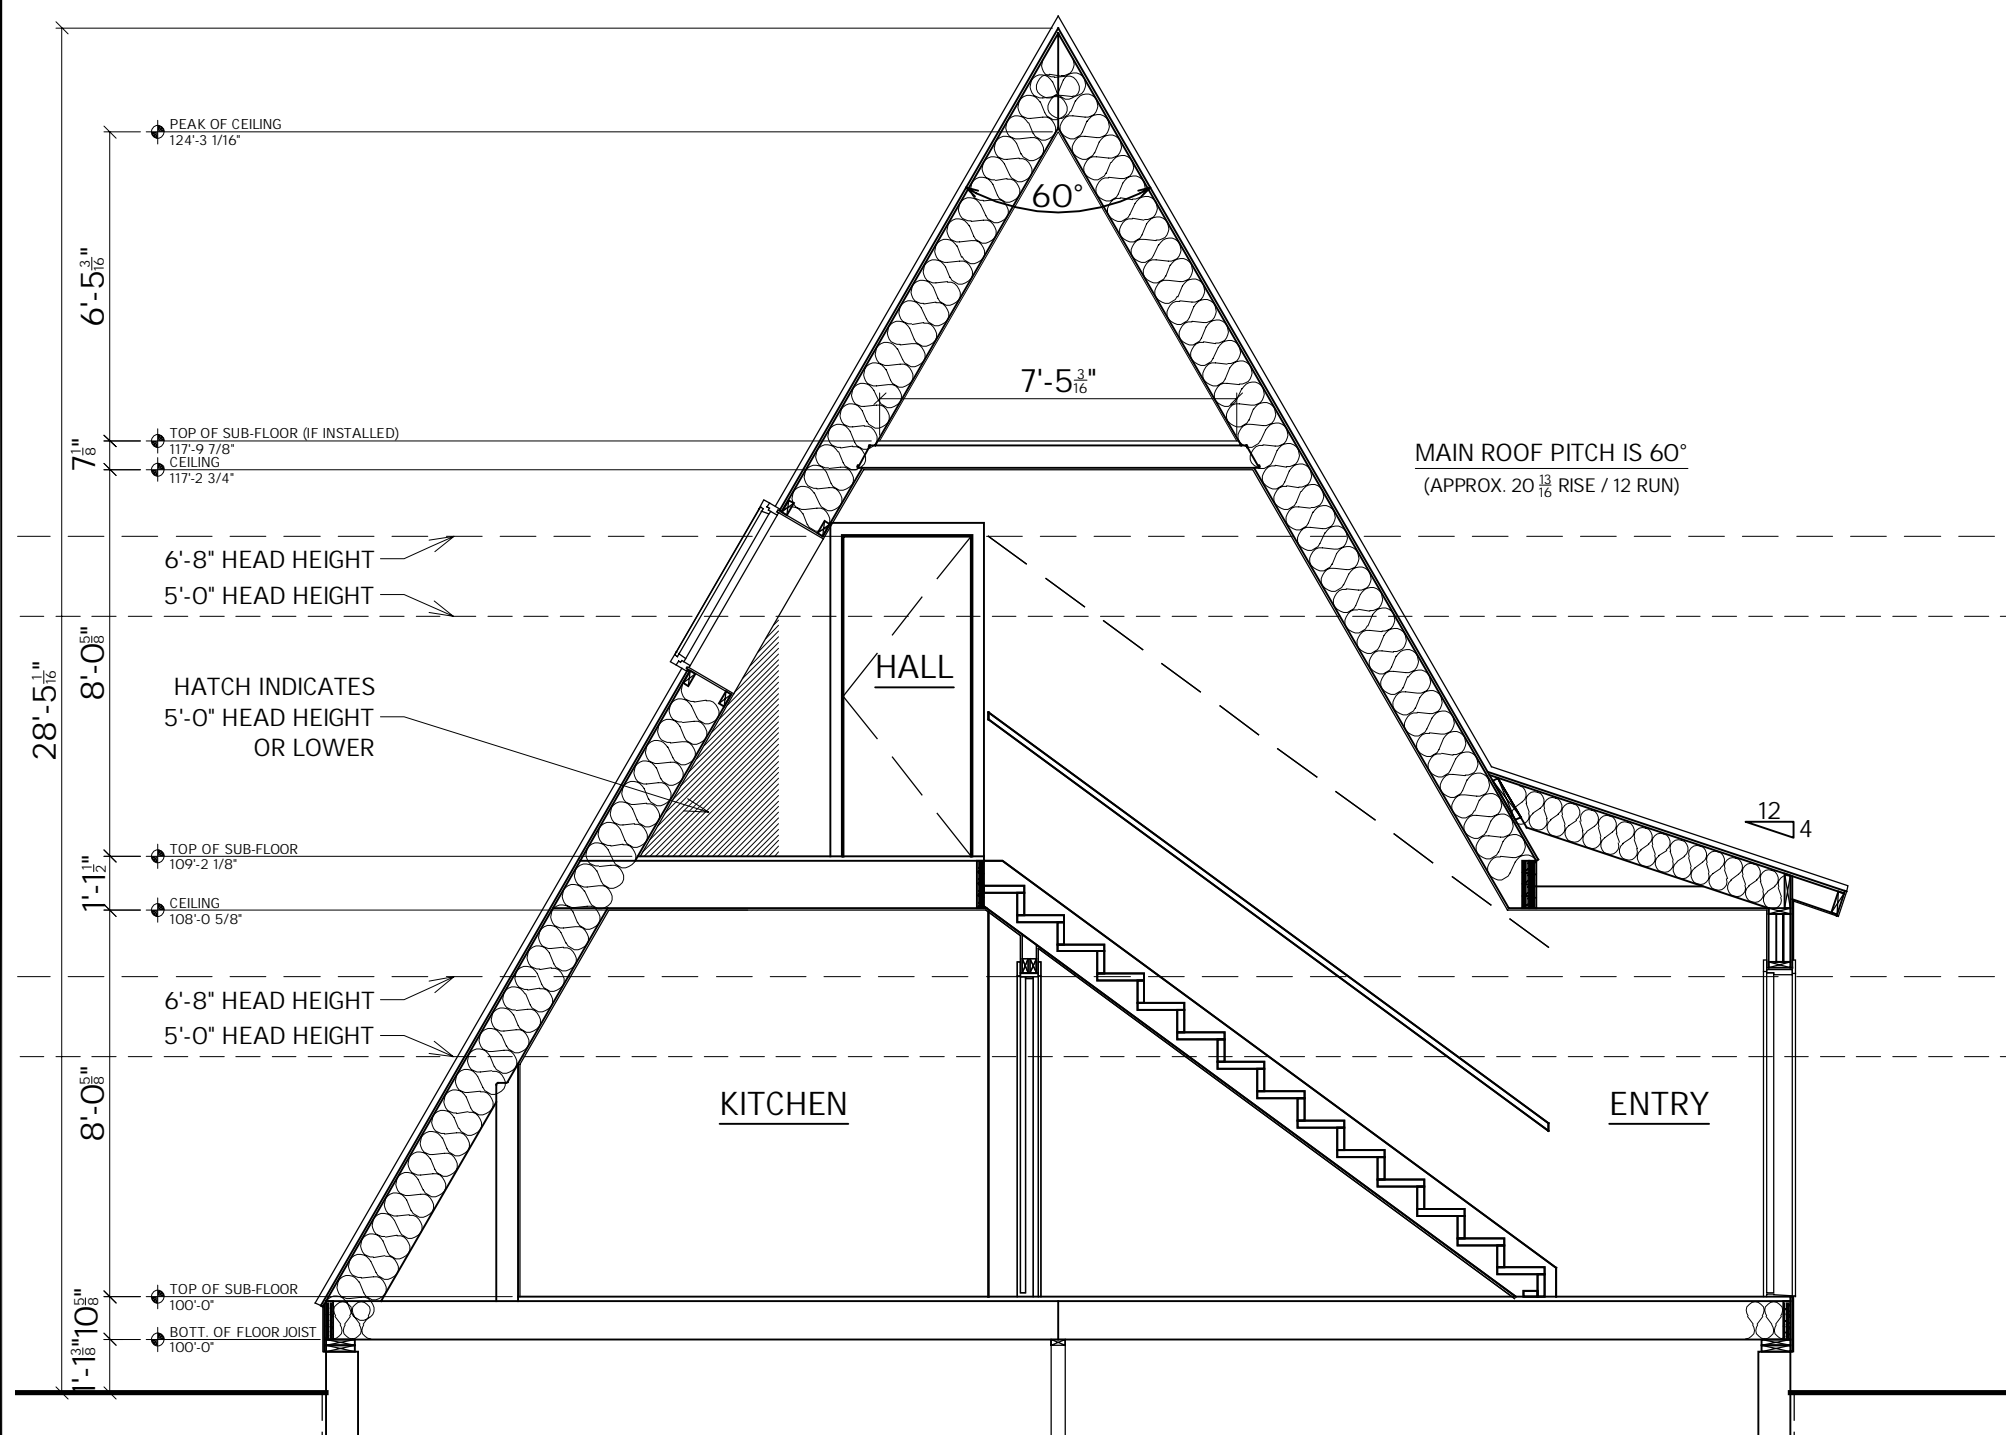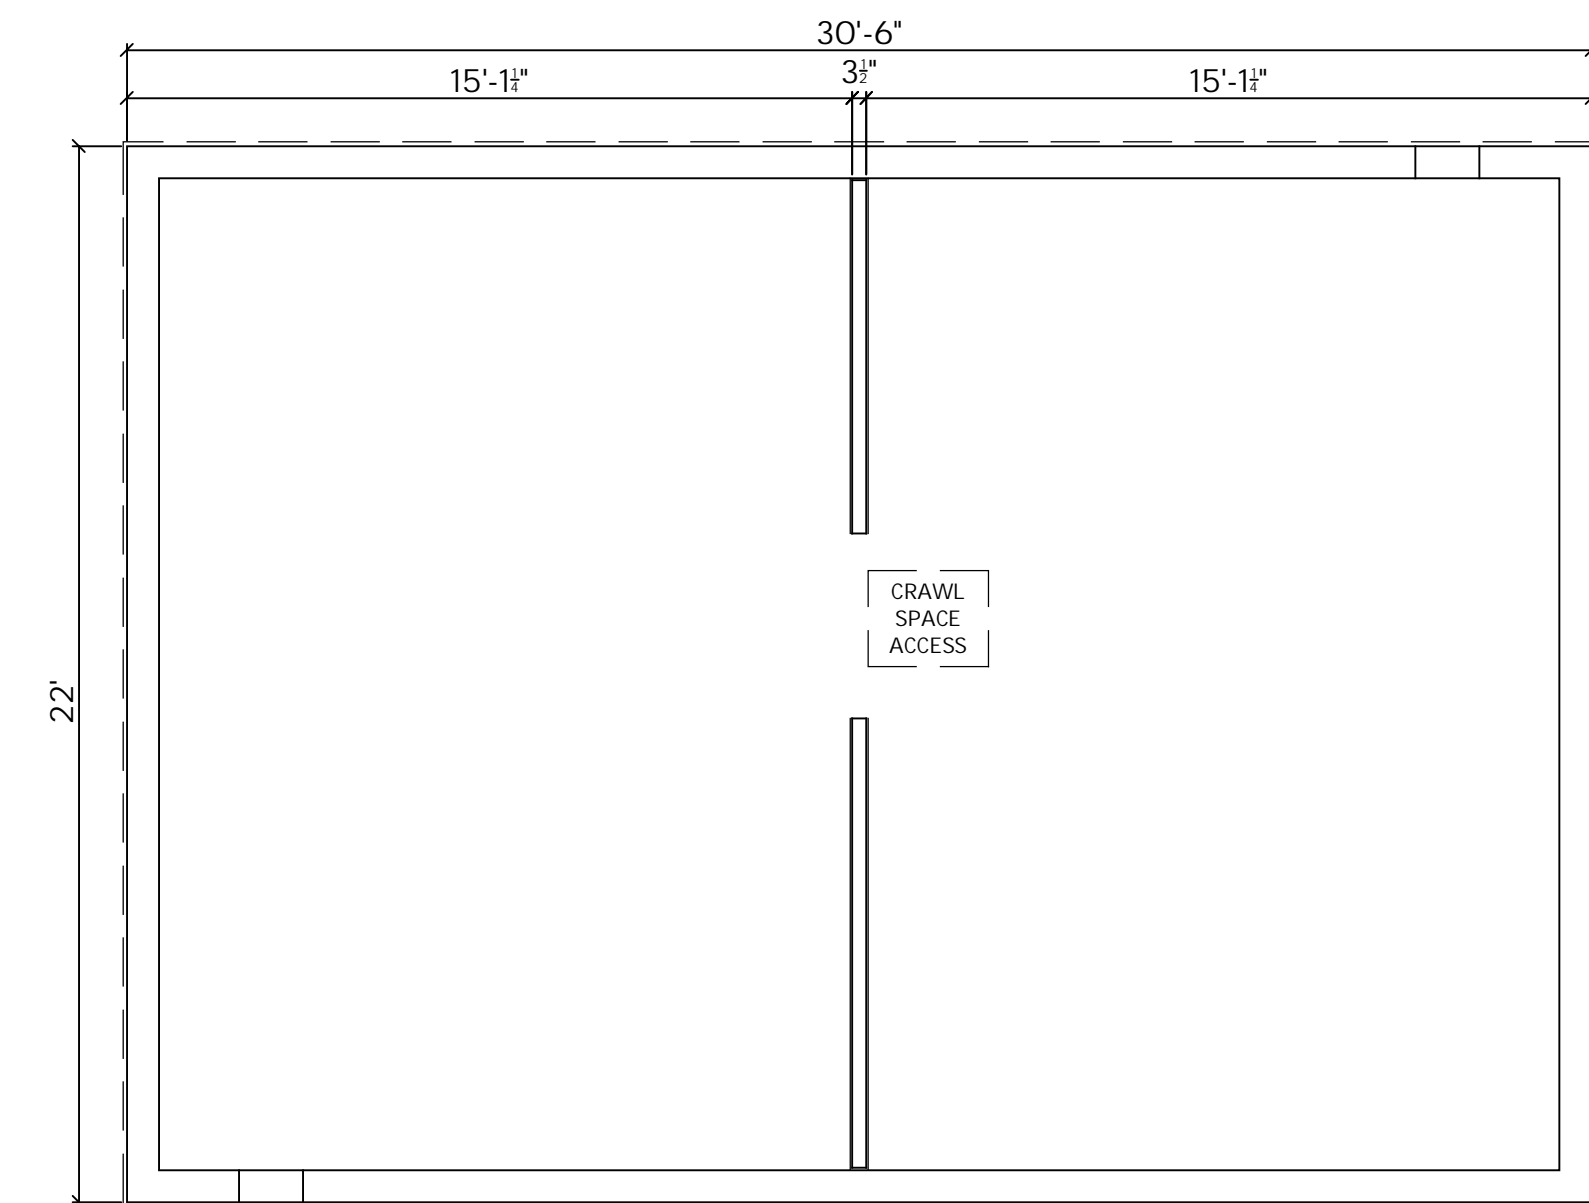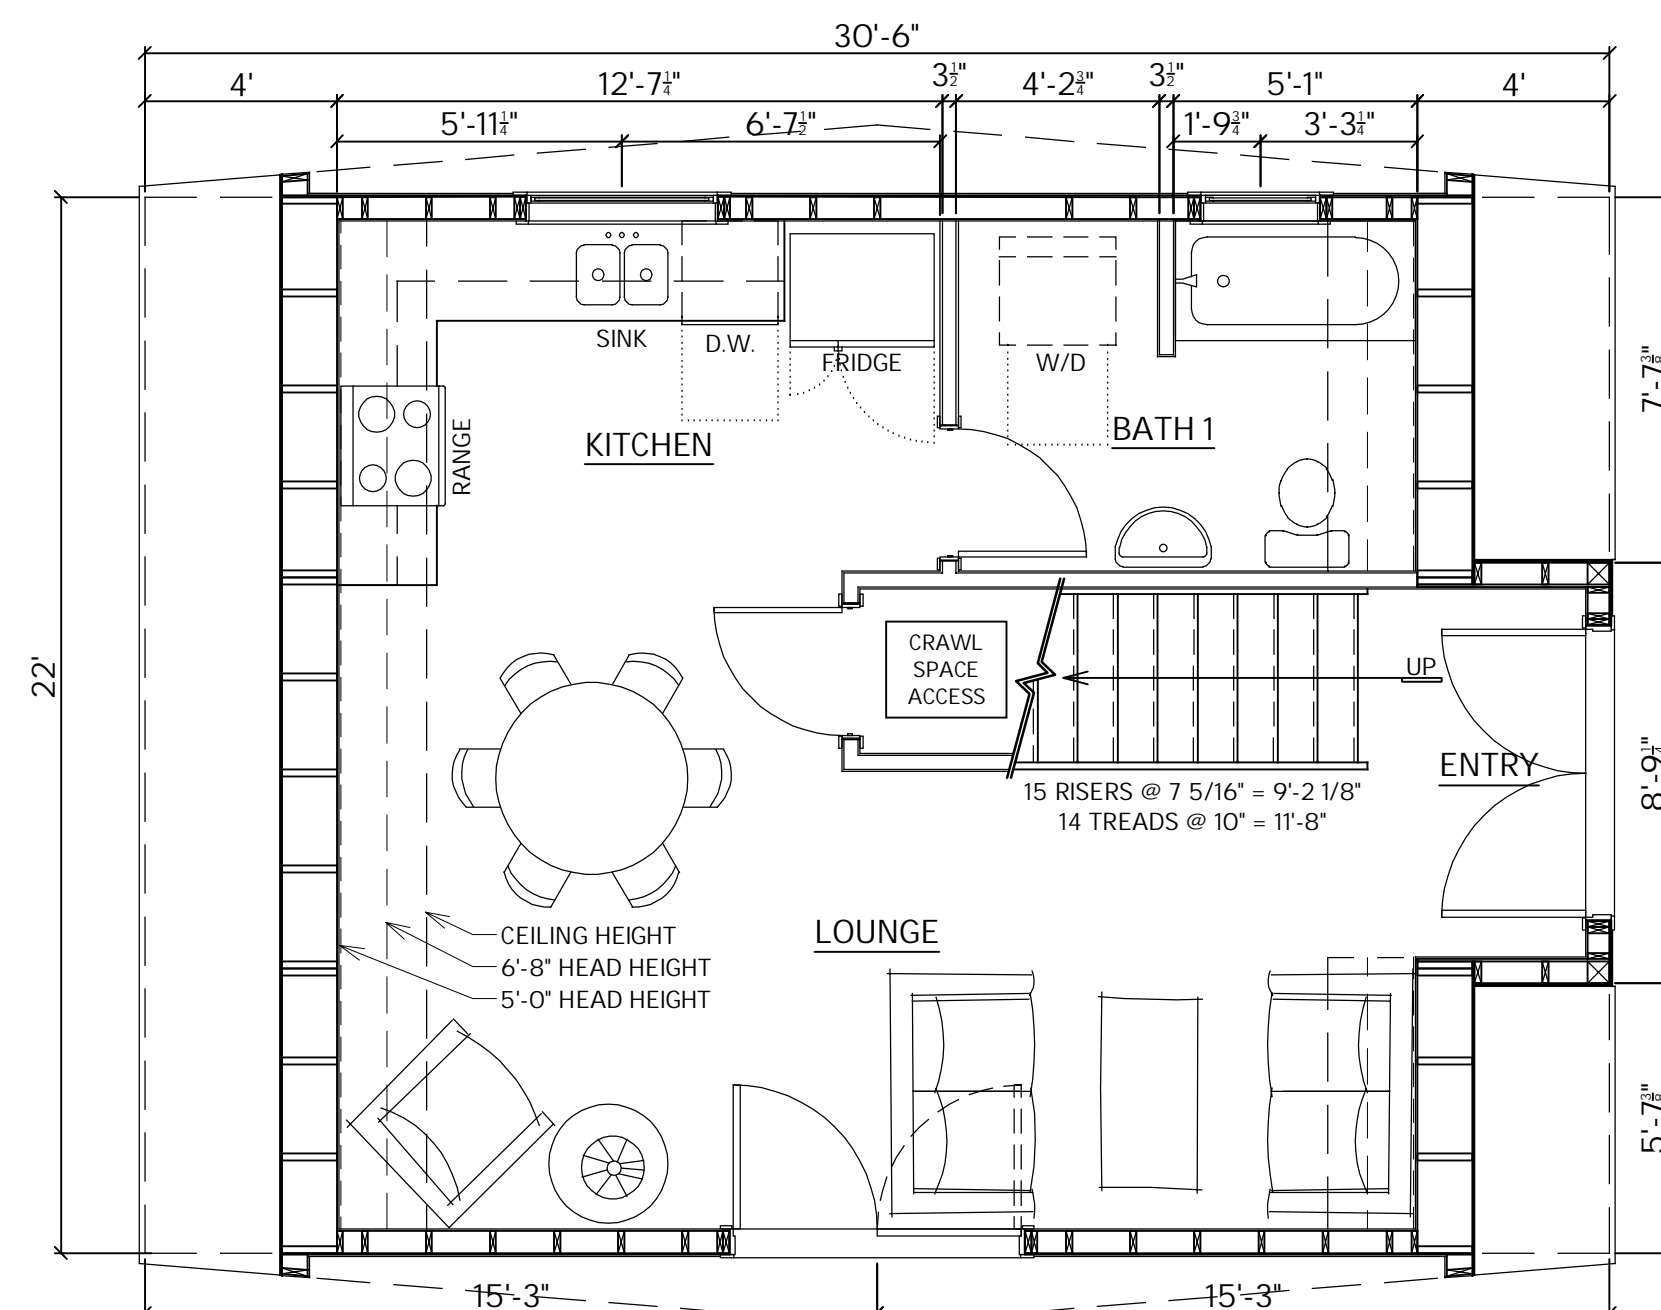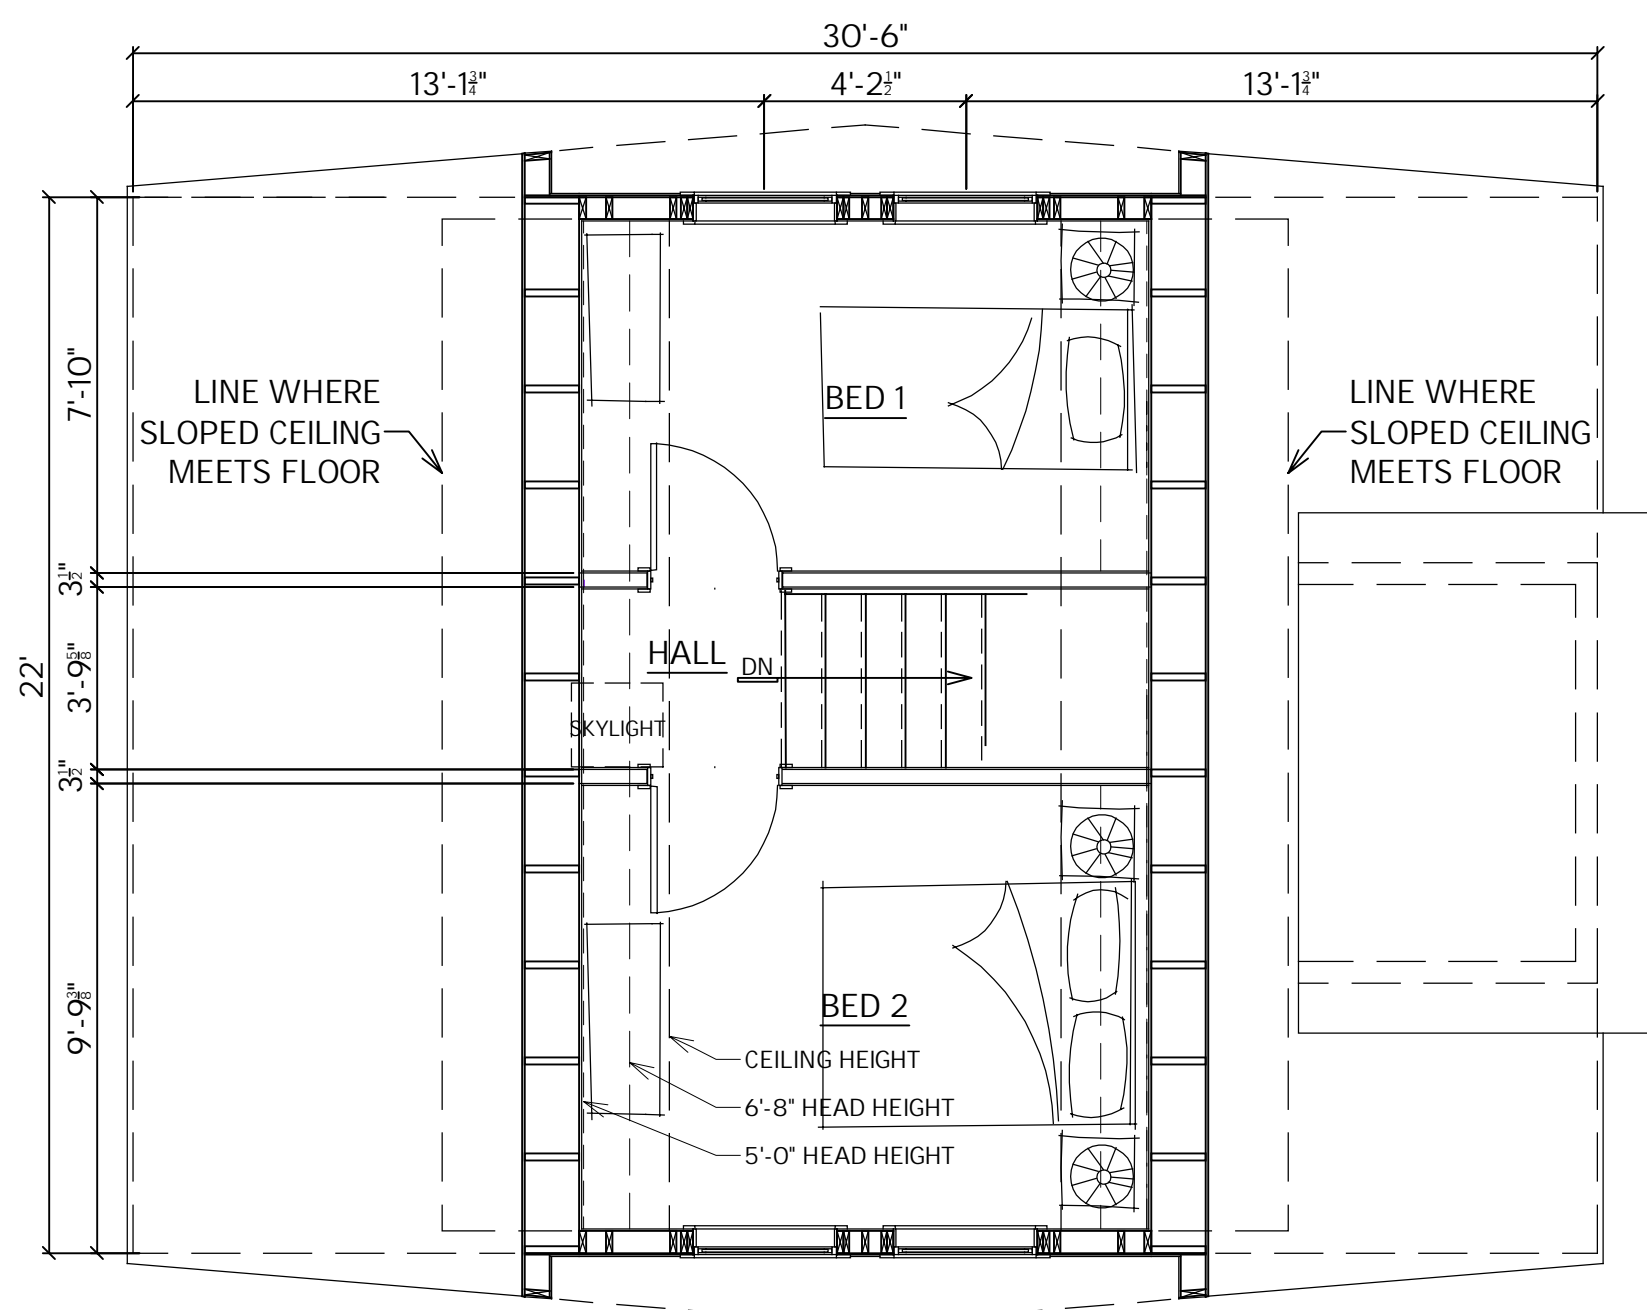

SQUARE FOOTAGE

LOWER LEVEL	-
MAIN LEVEL	572 SQ. FT.
UPPER LEVEL	258 SQ. FT.
TOTAL	785 SQ. FT.

DATE 06/14/2022