




UPPER LEVEL FLOOR PLAN
NOT TO SCALE

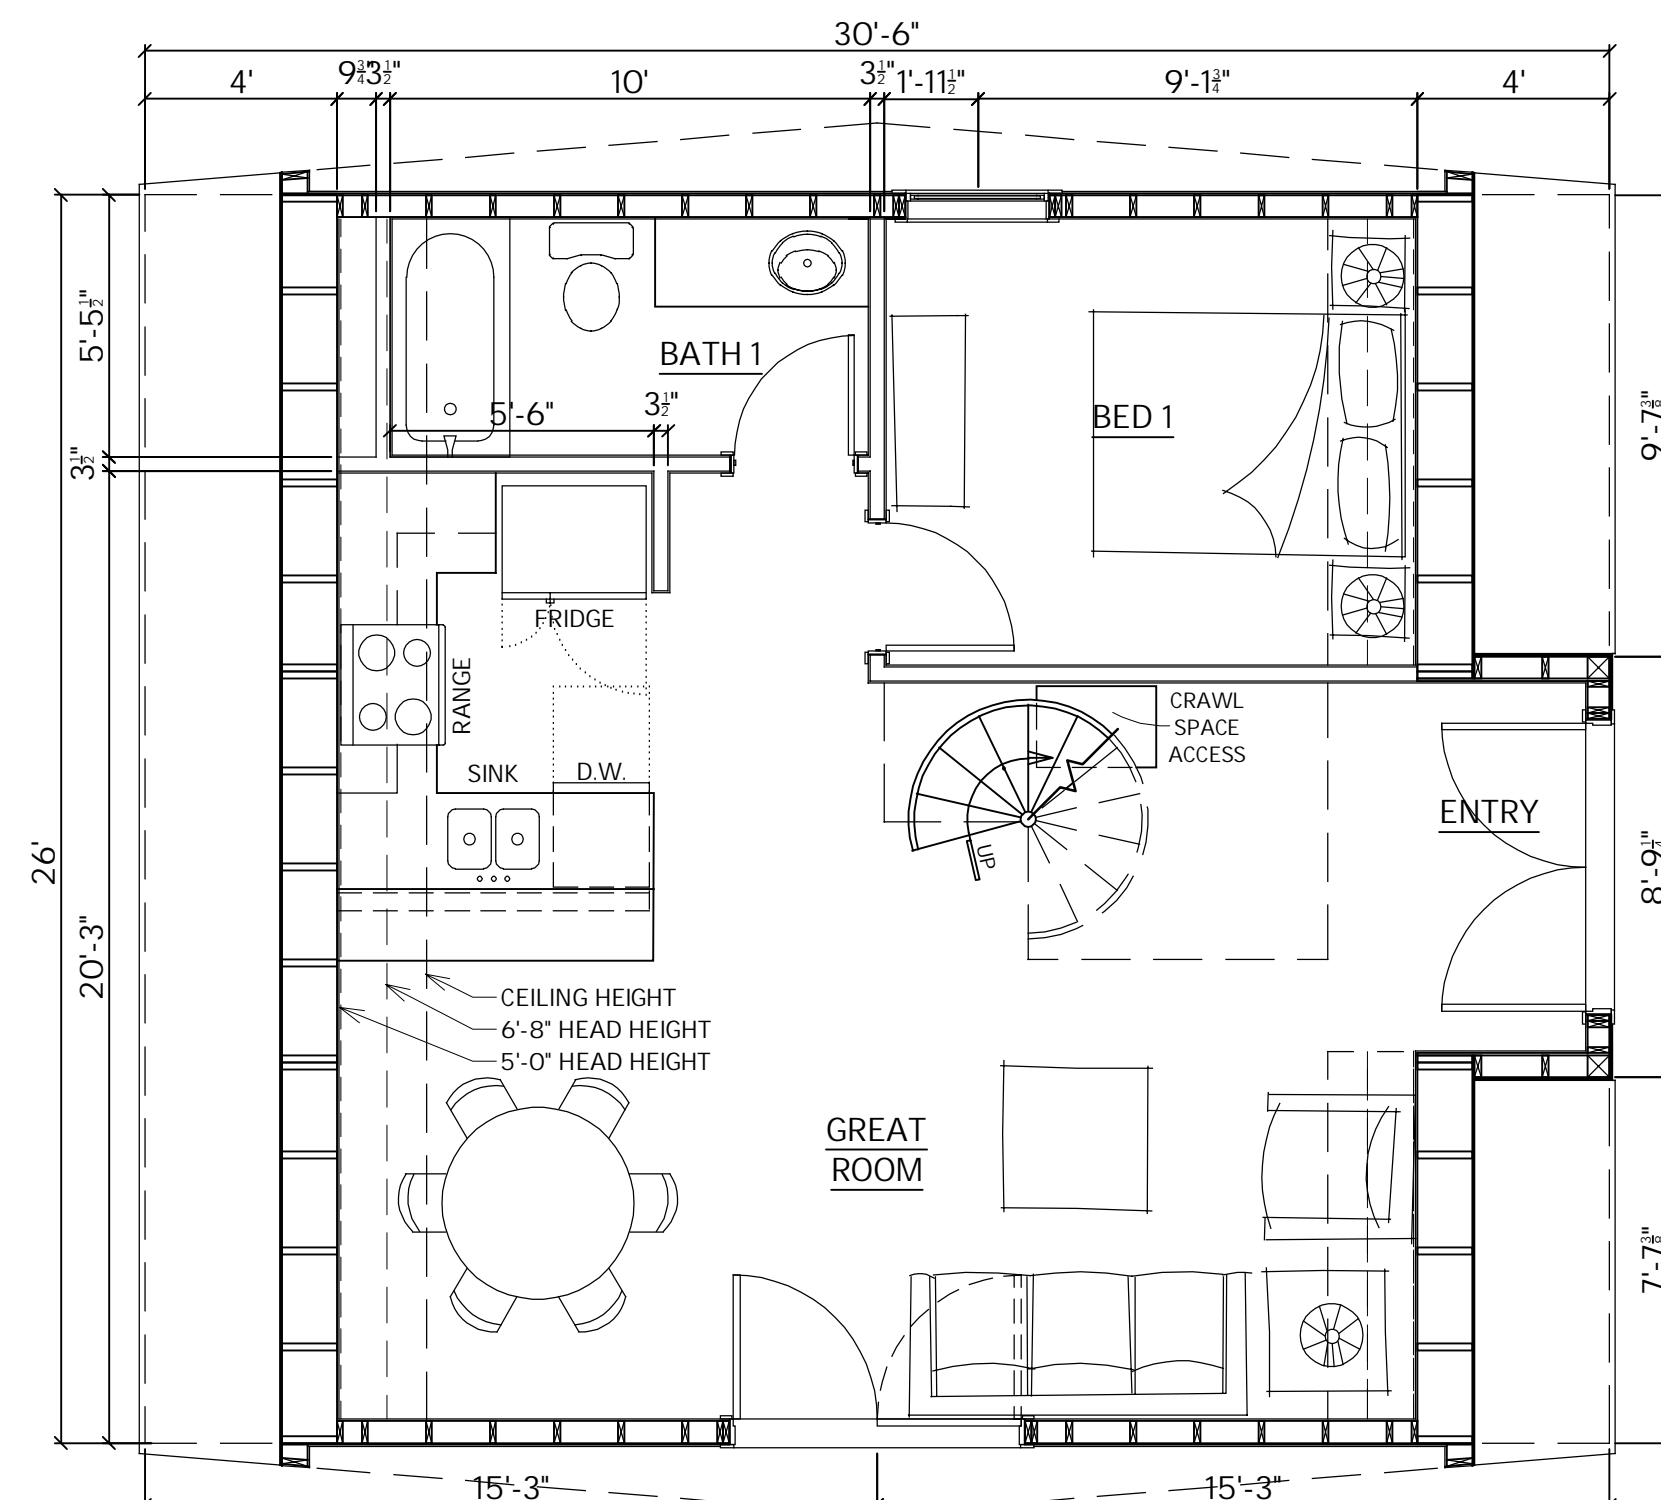


MAIN LEVEL FLOOR PLAN
NOT TO SCALE

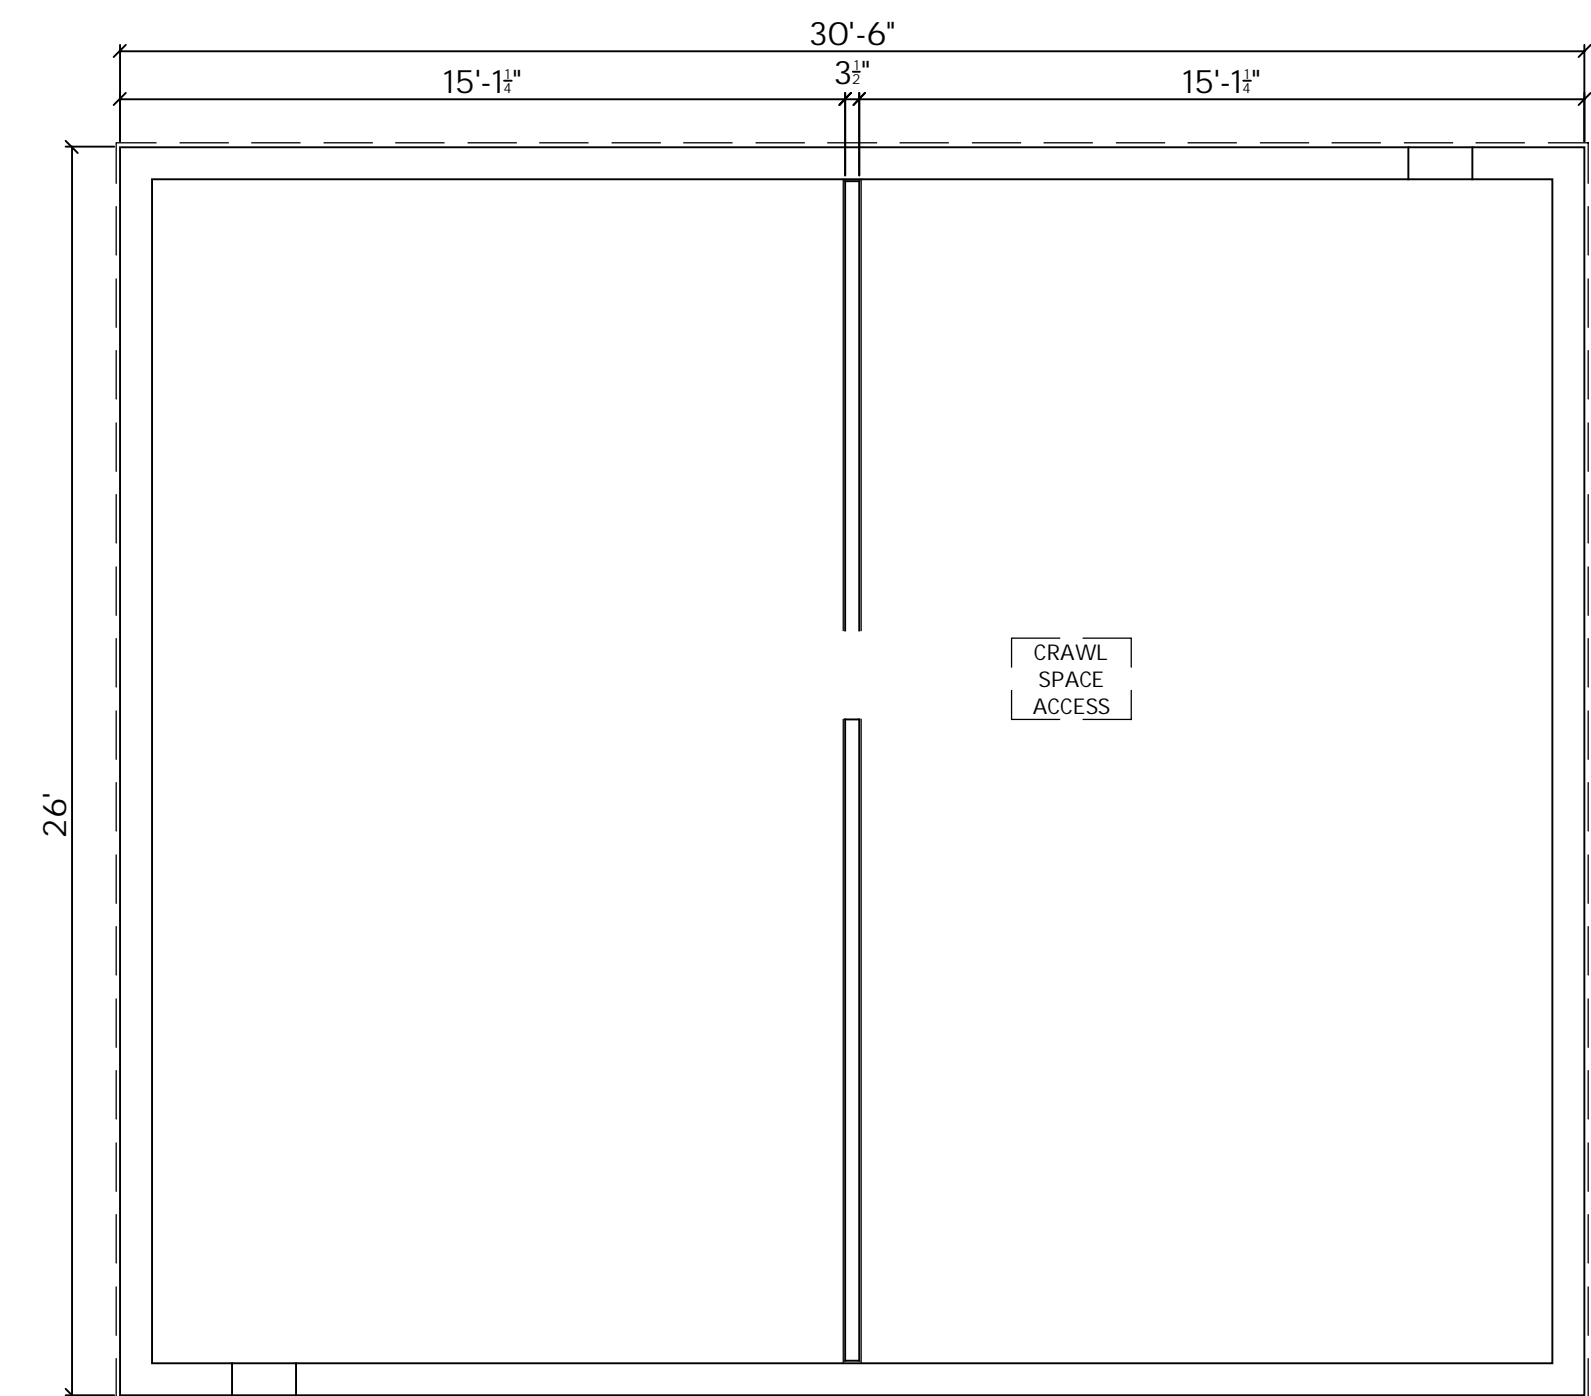

CRAWL SPACE PLAN
NOT TO SCALE

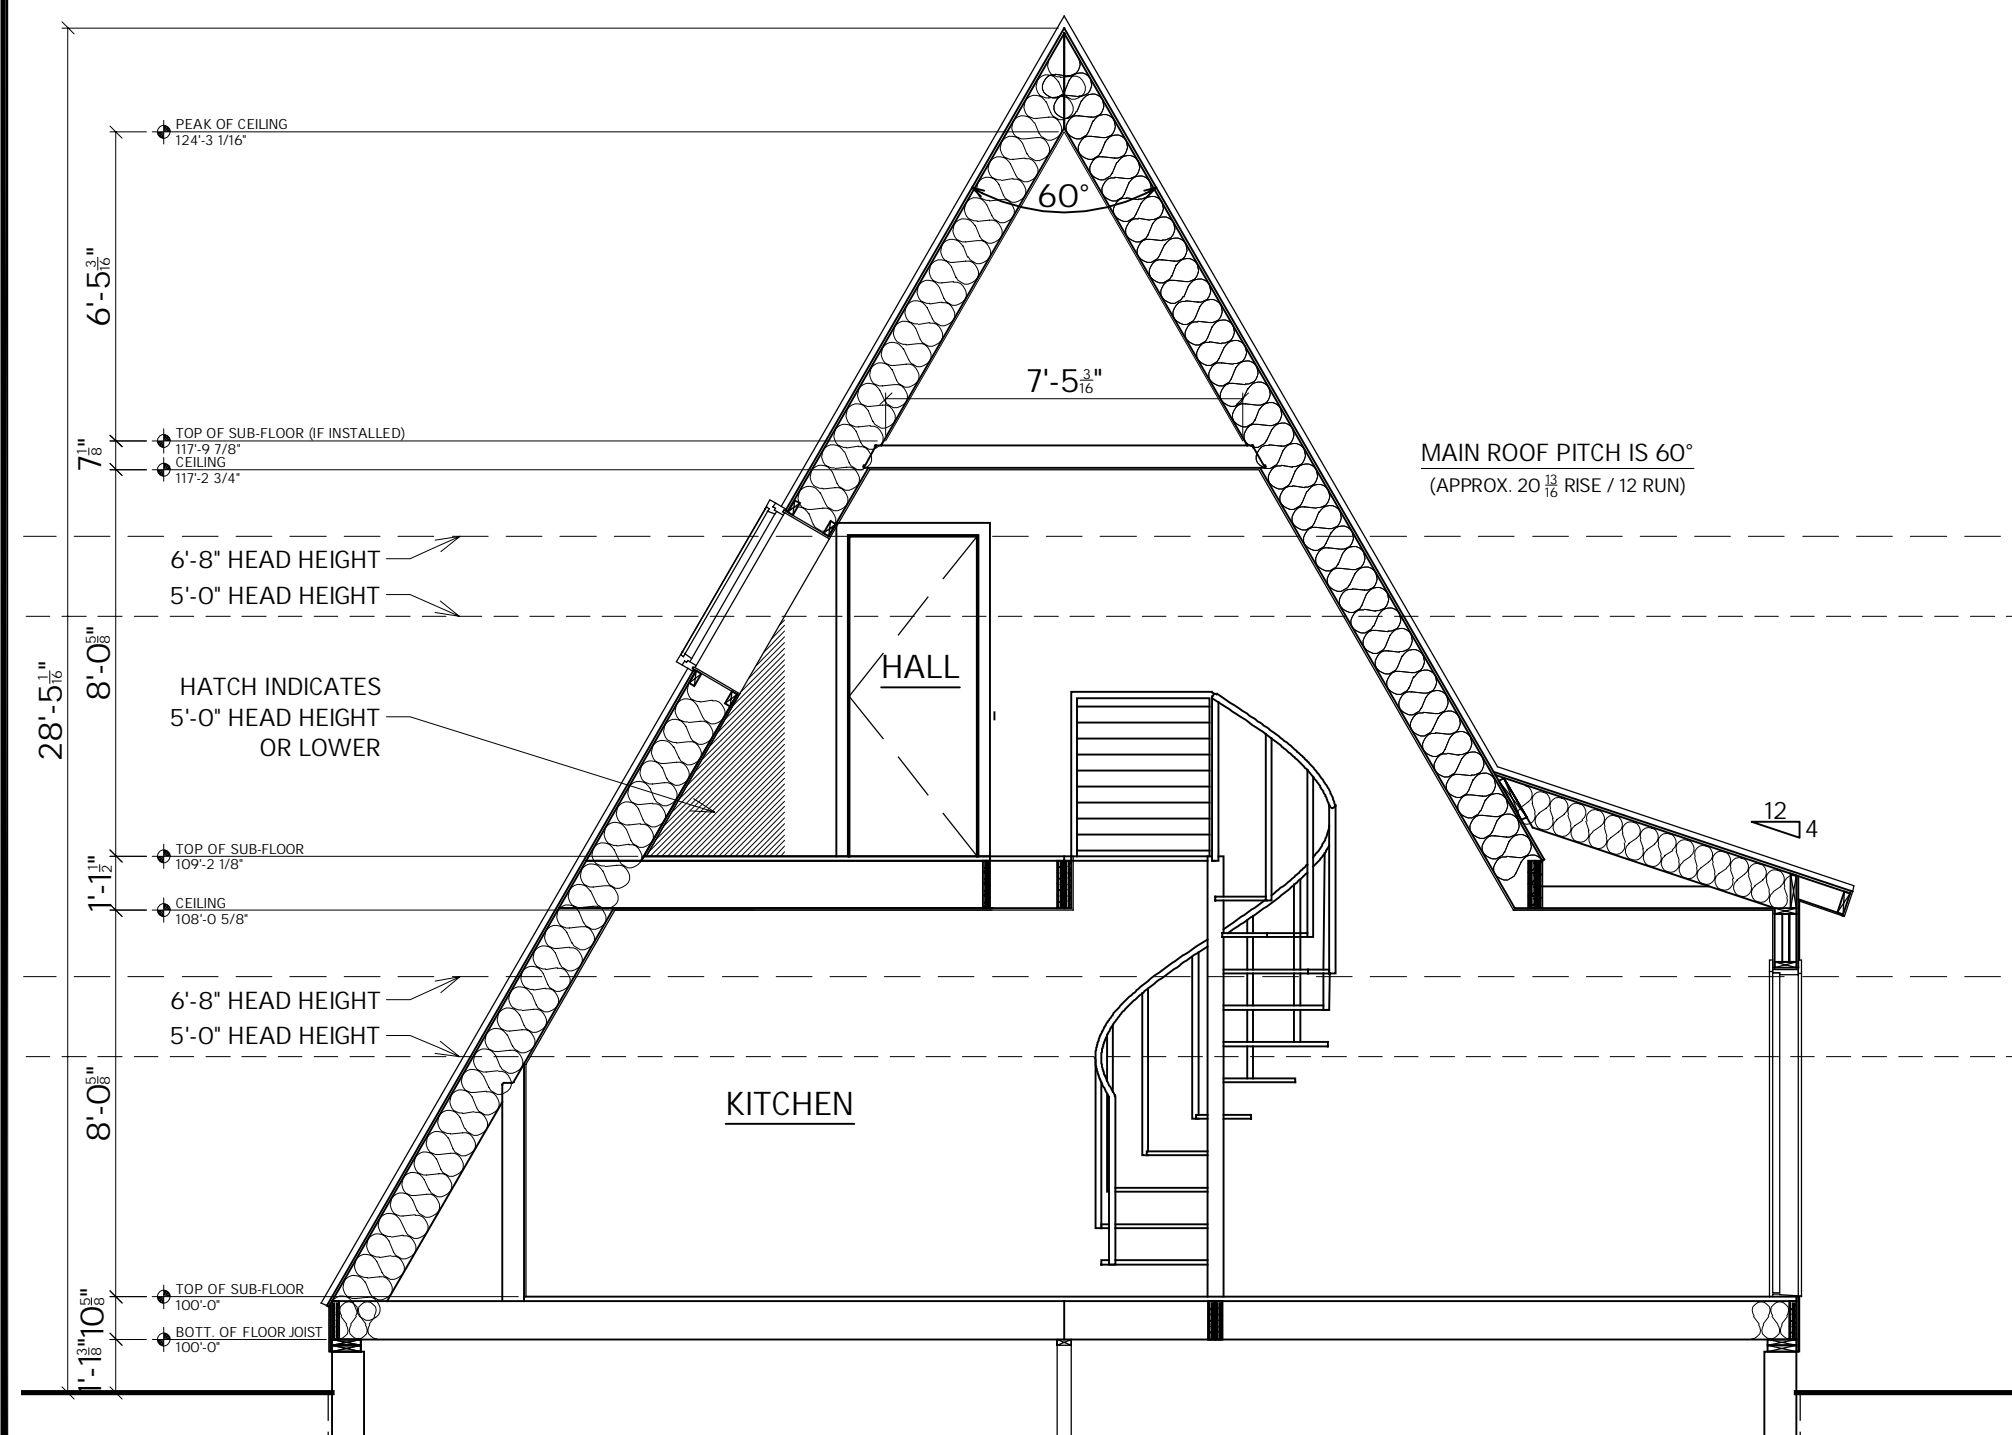

BUILDING CROSS SECTION
NOT TO SCALE

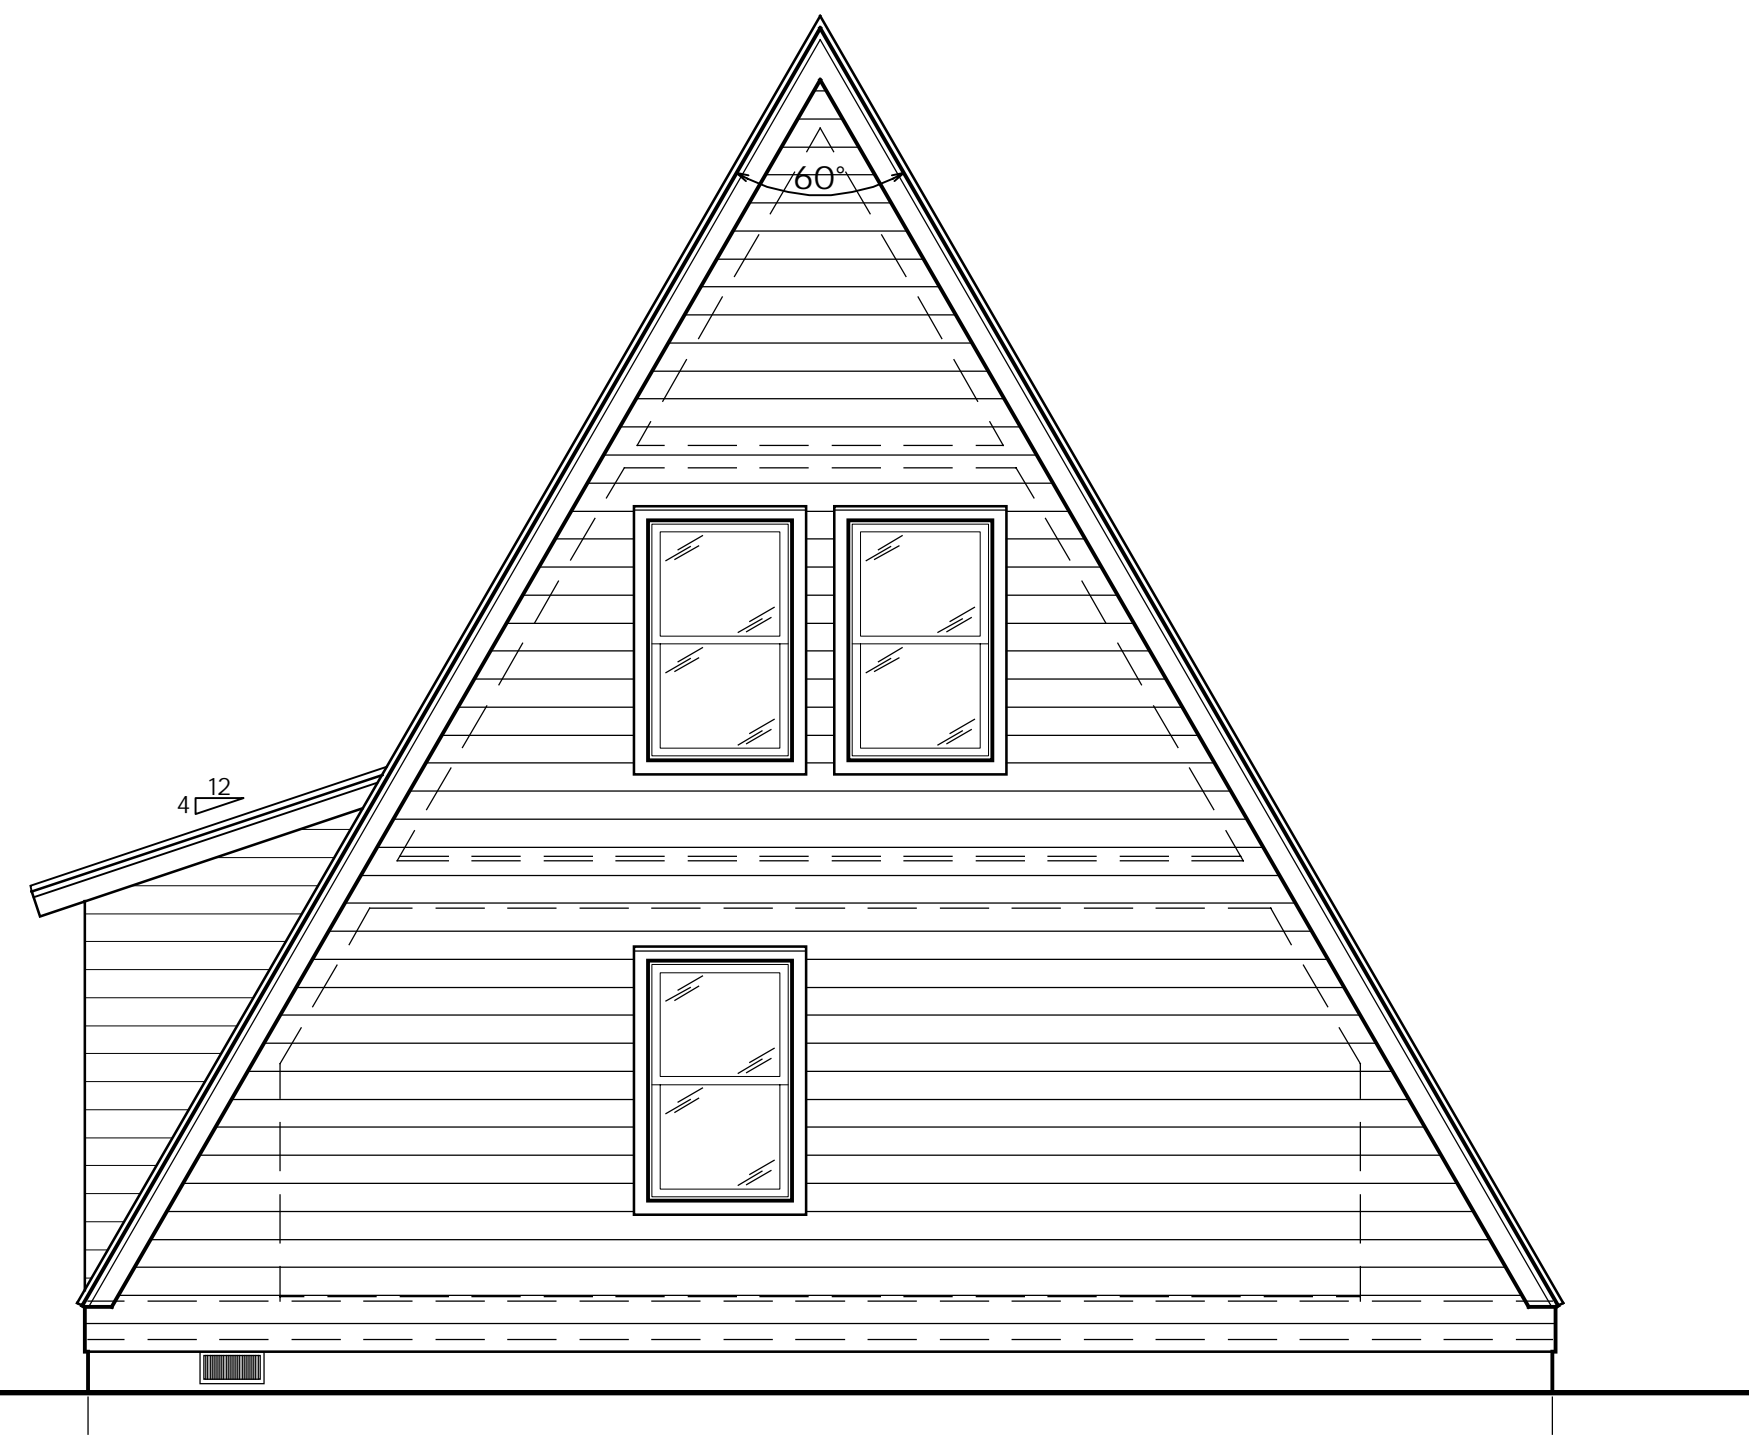

REAR ELEVATION
NOT TO SCALE




FRONT ELEVATION
NOT TO SCALE

TRIO 075 - SPIRAL STAIR


SQUARE FOOTAGE

LOWER LEVEL	-
MAIN LEVEL	616 SQ. FT.
UPPER LEVEL	305 SQ. FT.
TOTAL	921 SQ. FT.


DATE 06/14/2022

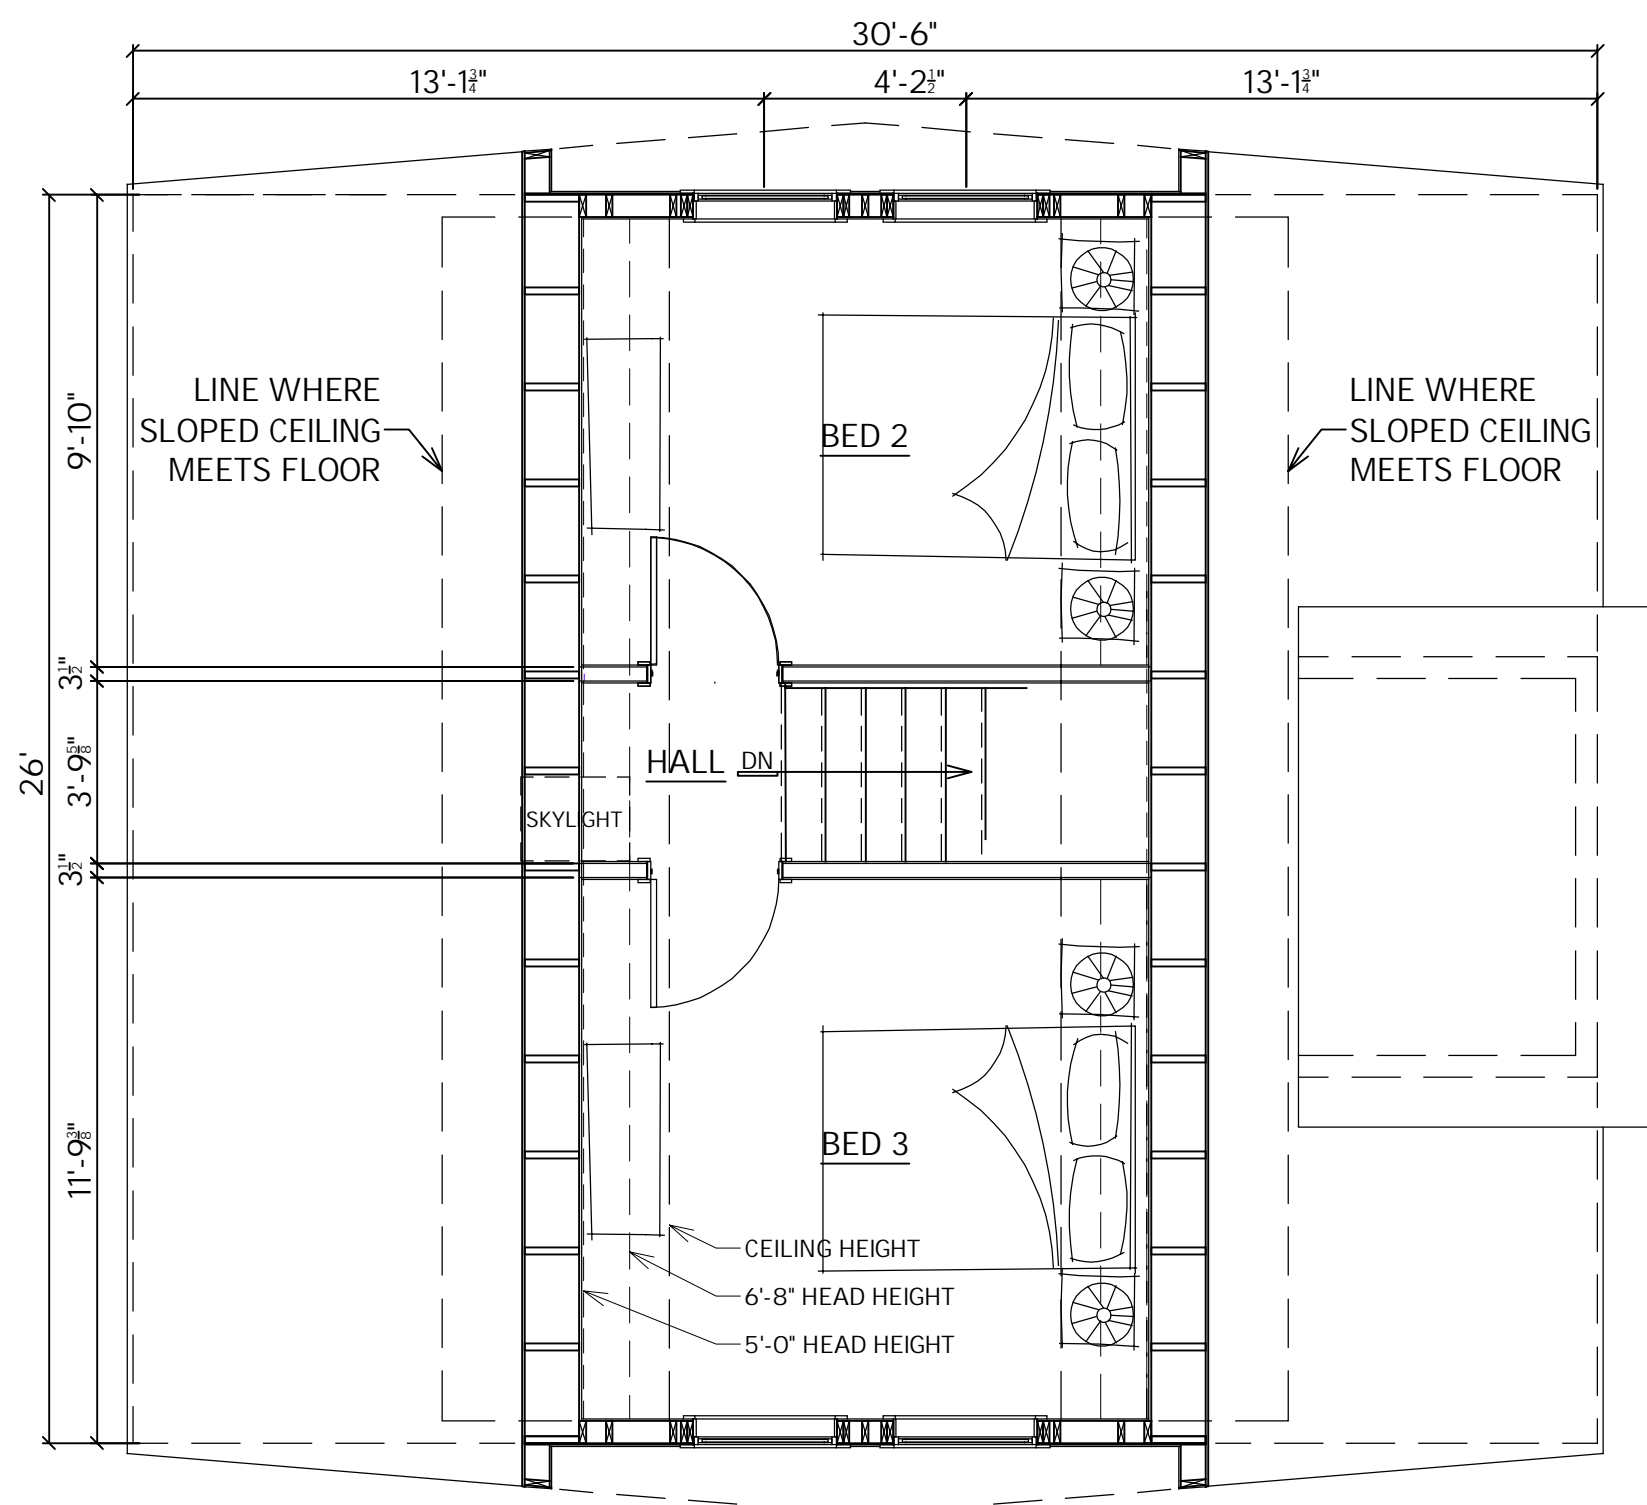


UPPER LEVEL FLOOR PLAN
NOT TO SCALE

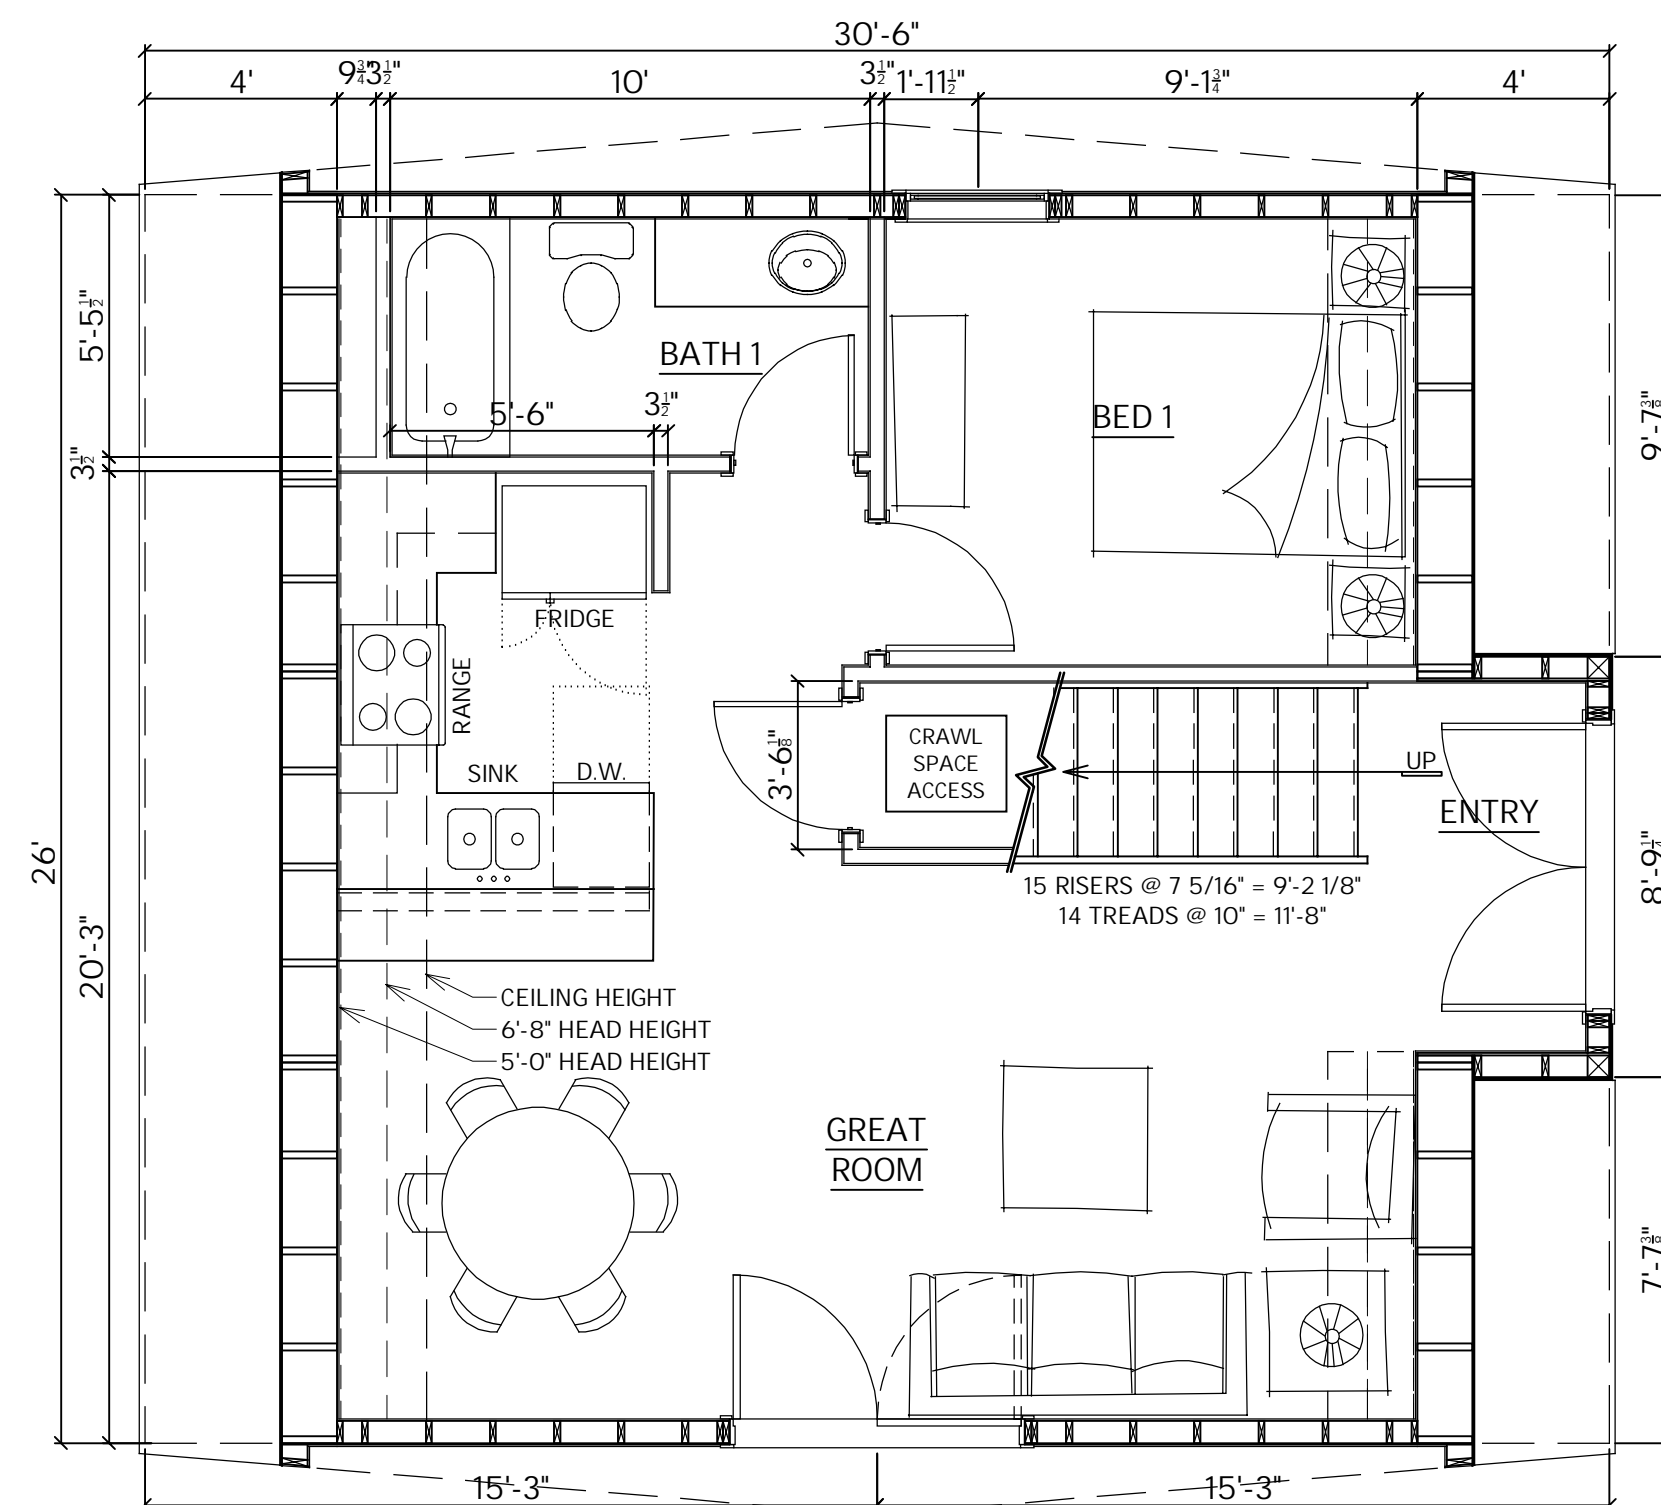


MAIN LEVEL FLOOR PLAN
NOT TO SCALE

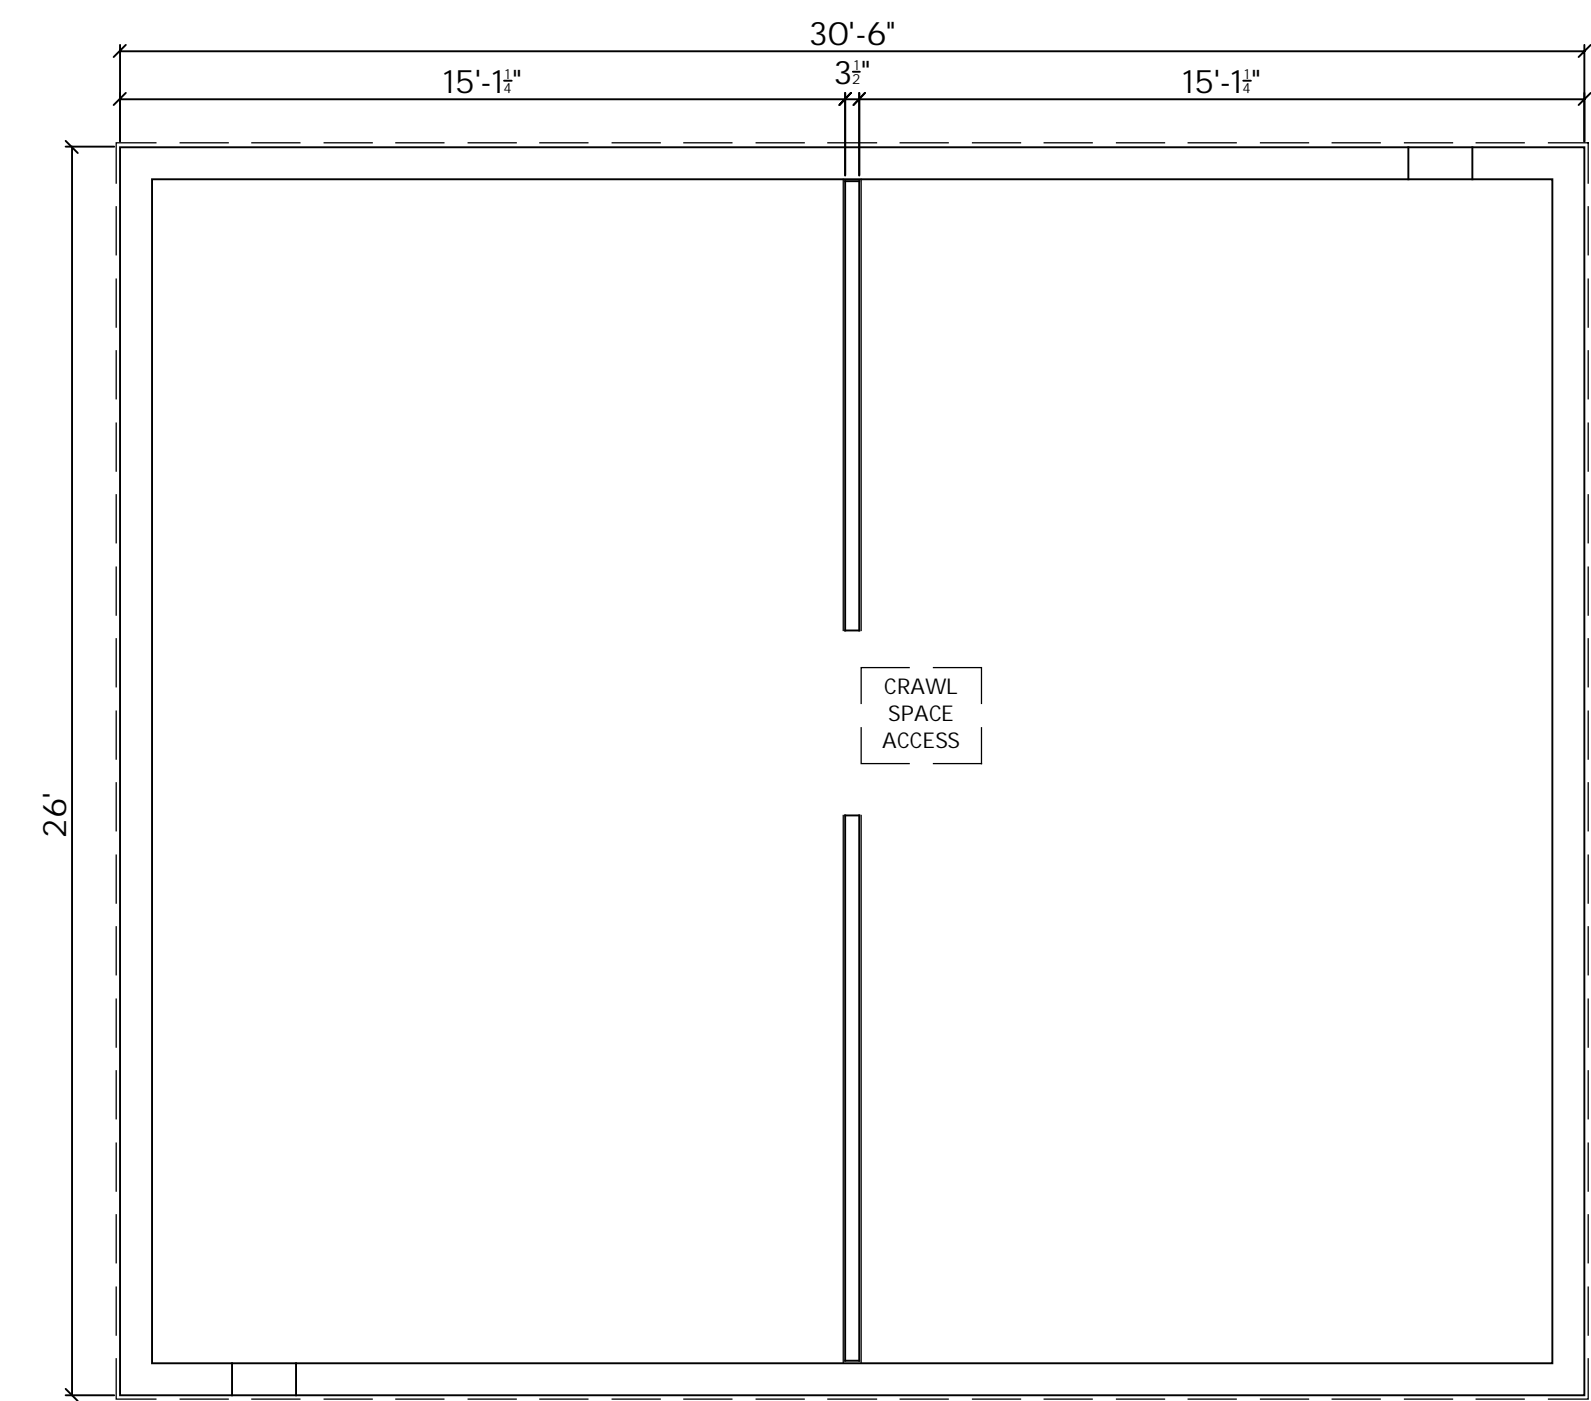

CRAWL SPACE PLAN
NOT TO SCALE

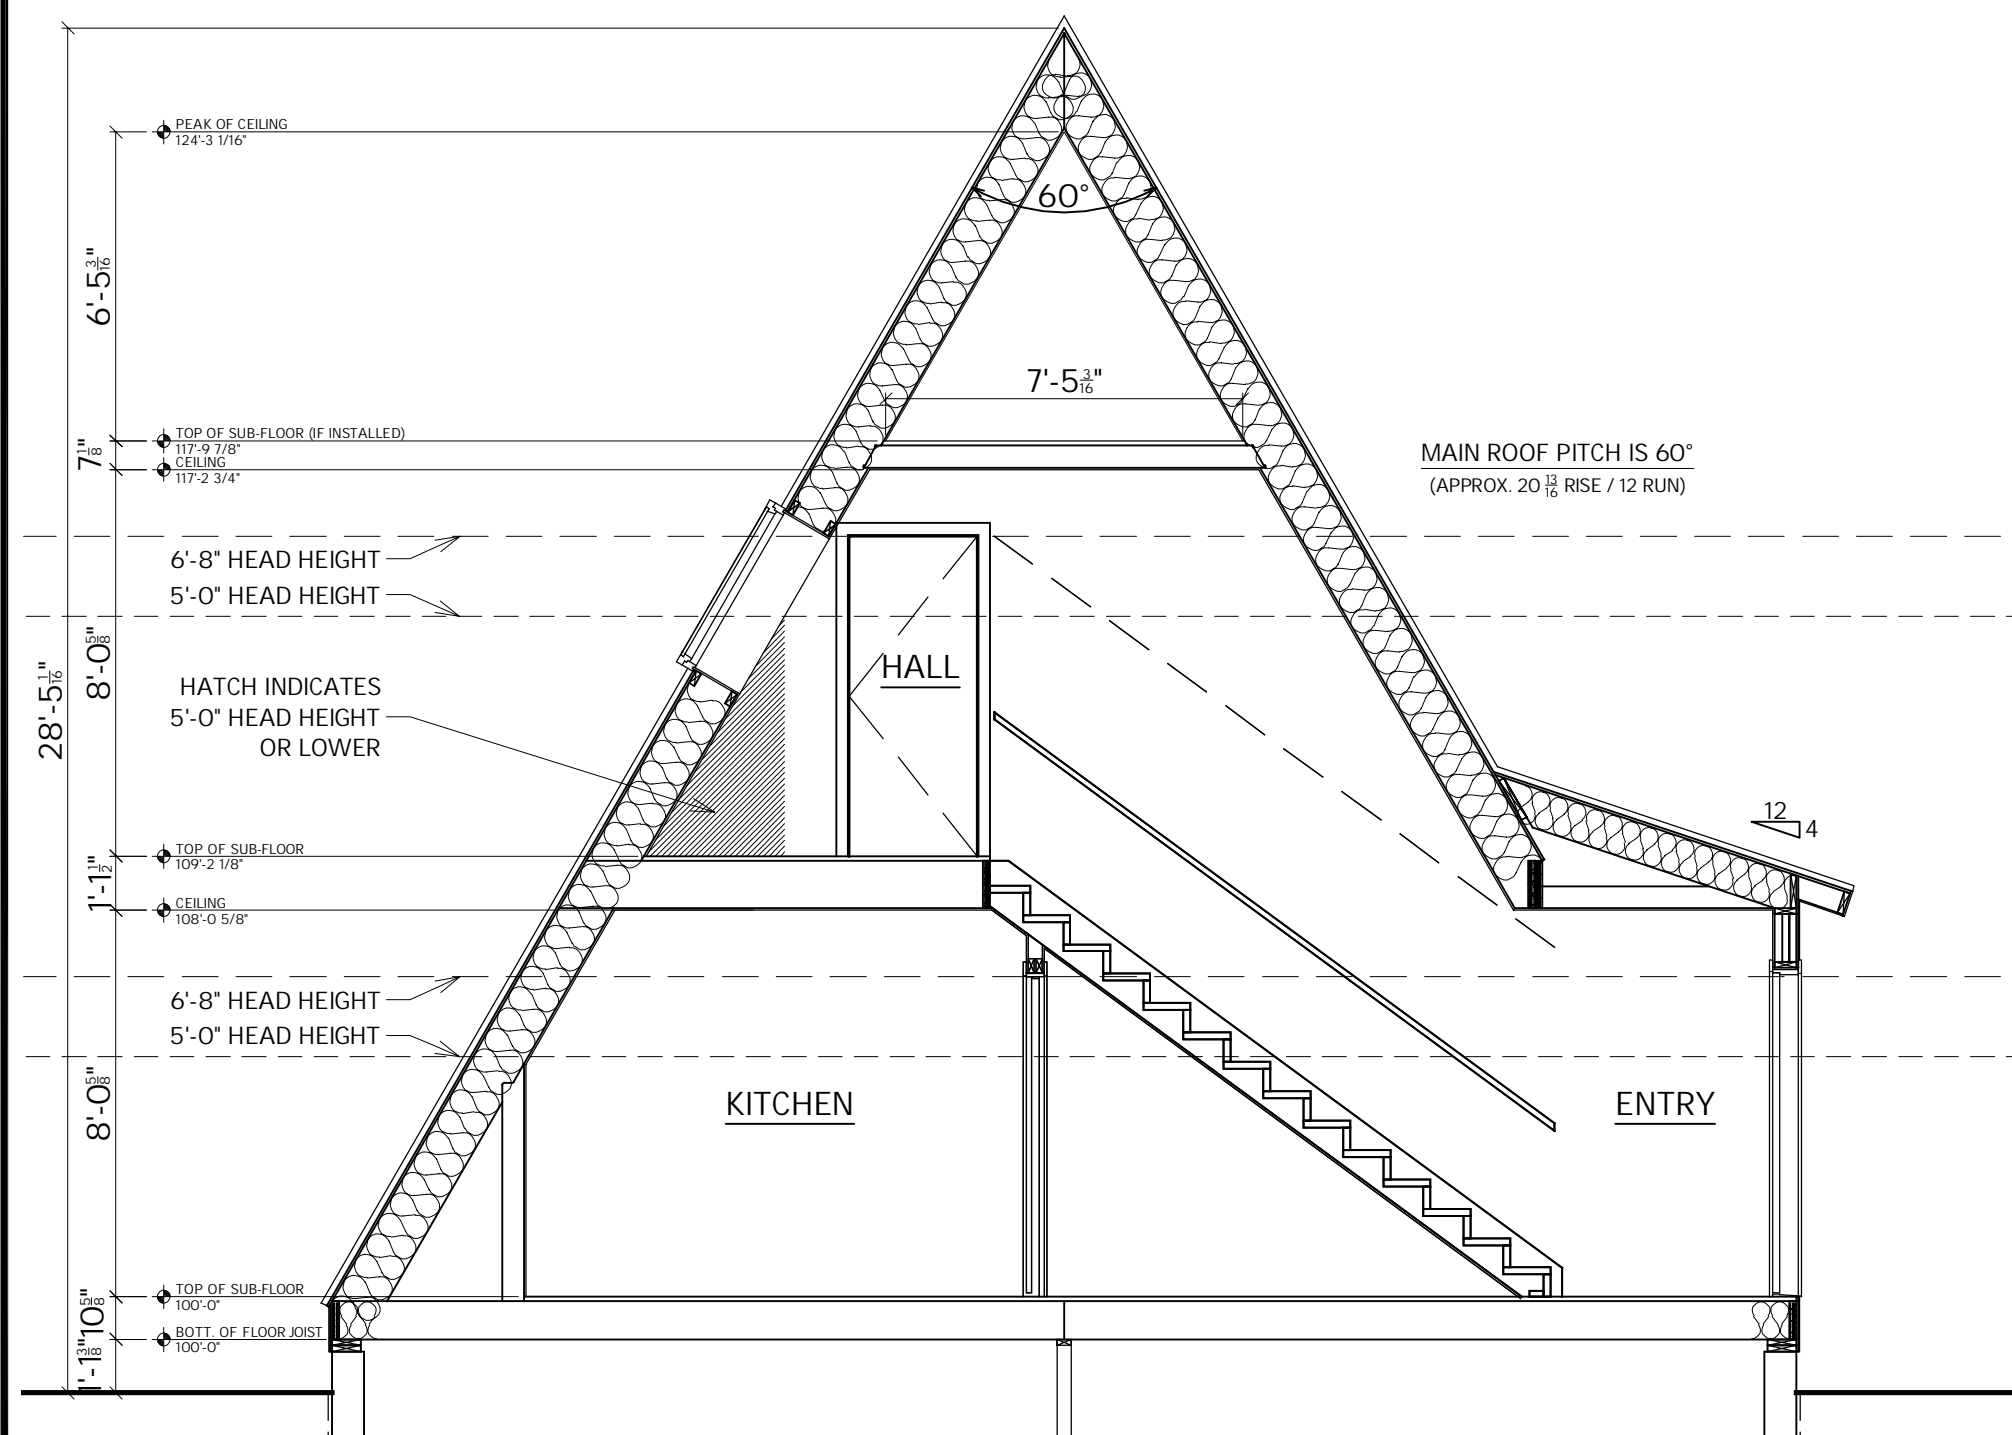

BUILDING CROSS SECTION
NOT TO SCALE

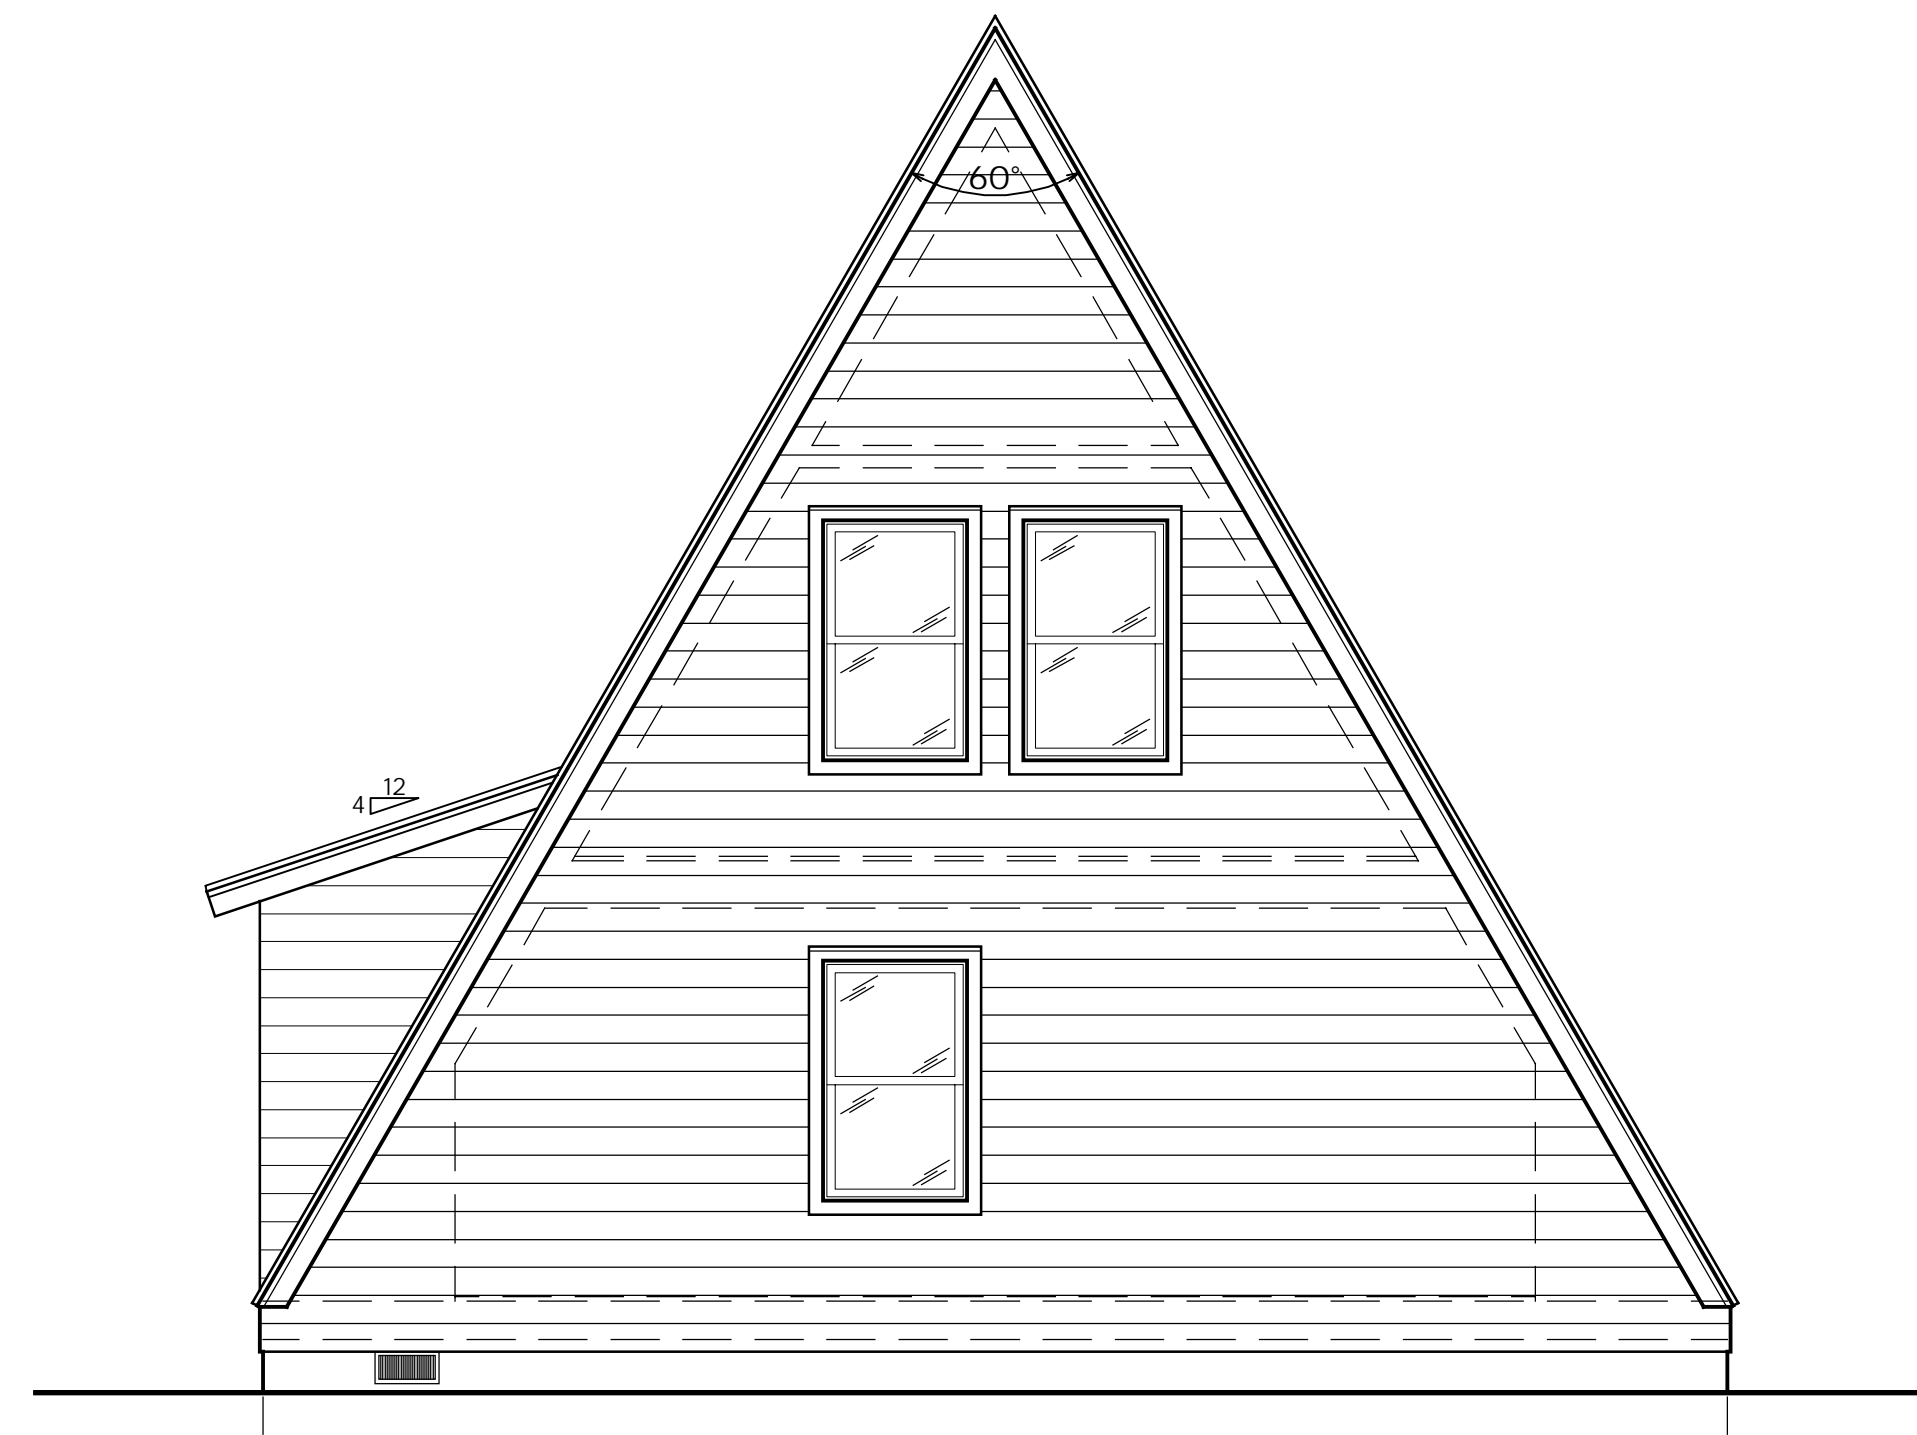

REAR ELEVATION
NOT TO SCALE



FRONT ELEVATION
NOT TO SCALE

TRIO 075 - STRAIGHT STAIR

SQUARE FOOTAGE

LOWER LEVEL	-
MAIN LEVEL	616 SQ. FT.
UPPER LEVEL	305 SQ. FT.
TOTAL	921 SQ. FT.

DATE 06/14/2022