


TRIO 150 - STRAIGHT STAIR


SQUARE FOOTAGE

LOWER LEVEL	0 SQ. FT.
MAIN LEVEL	1,152 SQ. FT.
UPPER LEVEL	447 SQ. FT.
TOTAL	1,599 SQ. FT.


DATE 06/28/2022

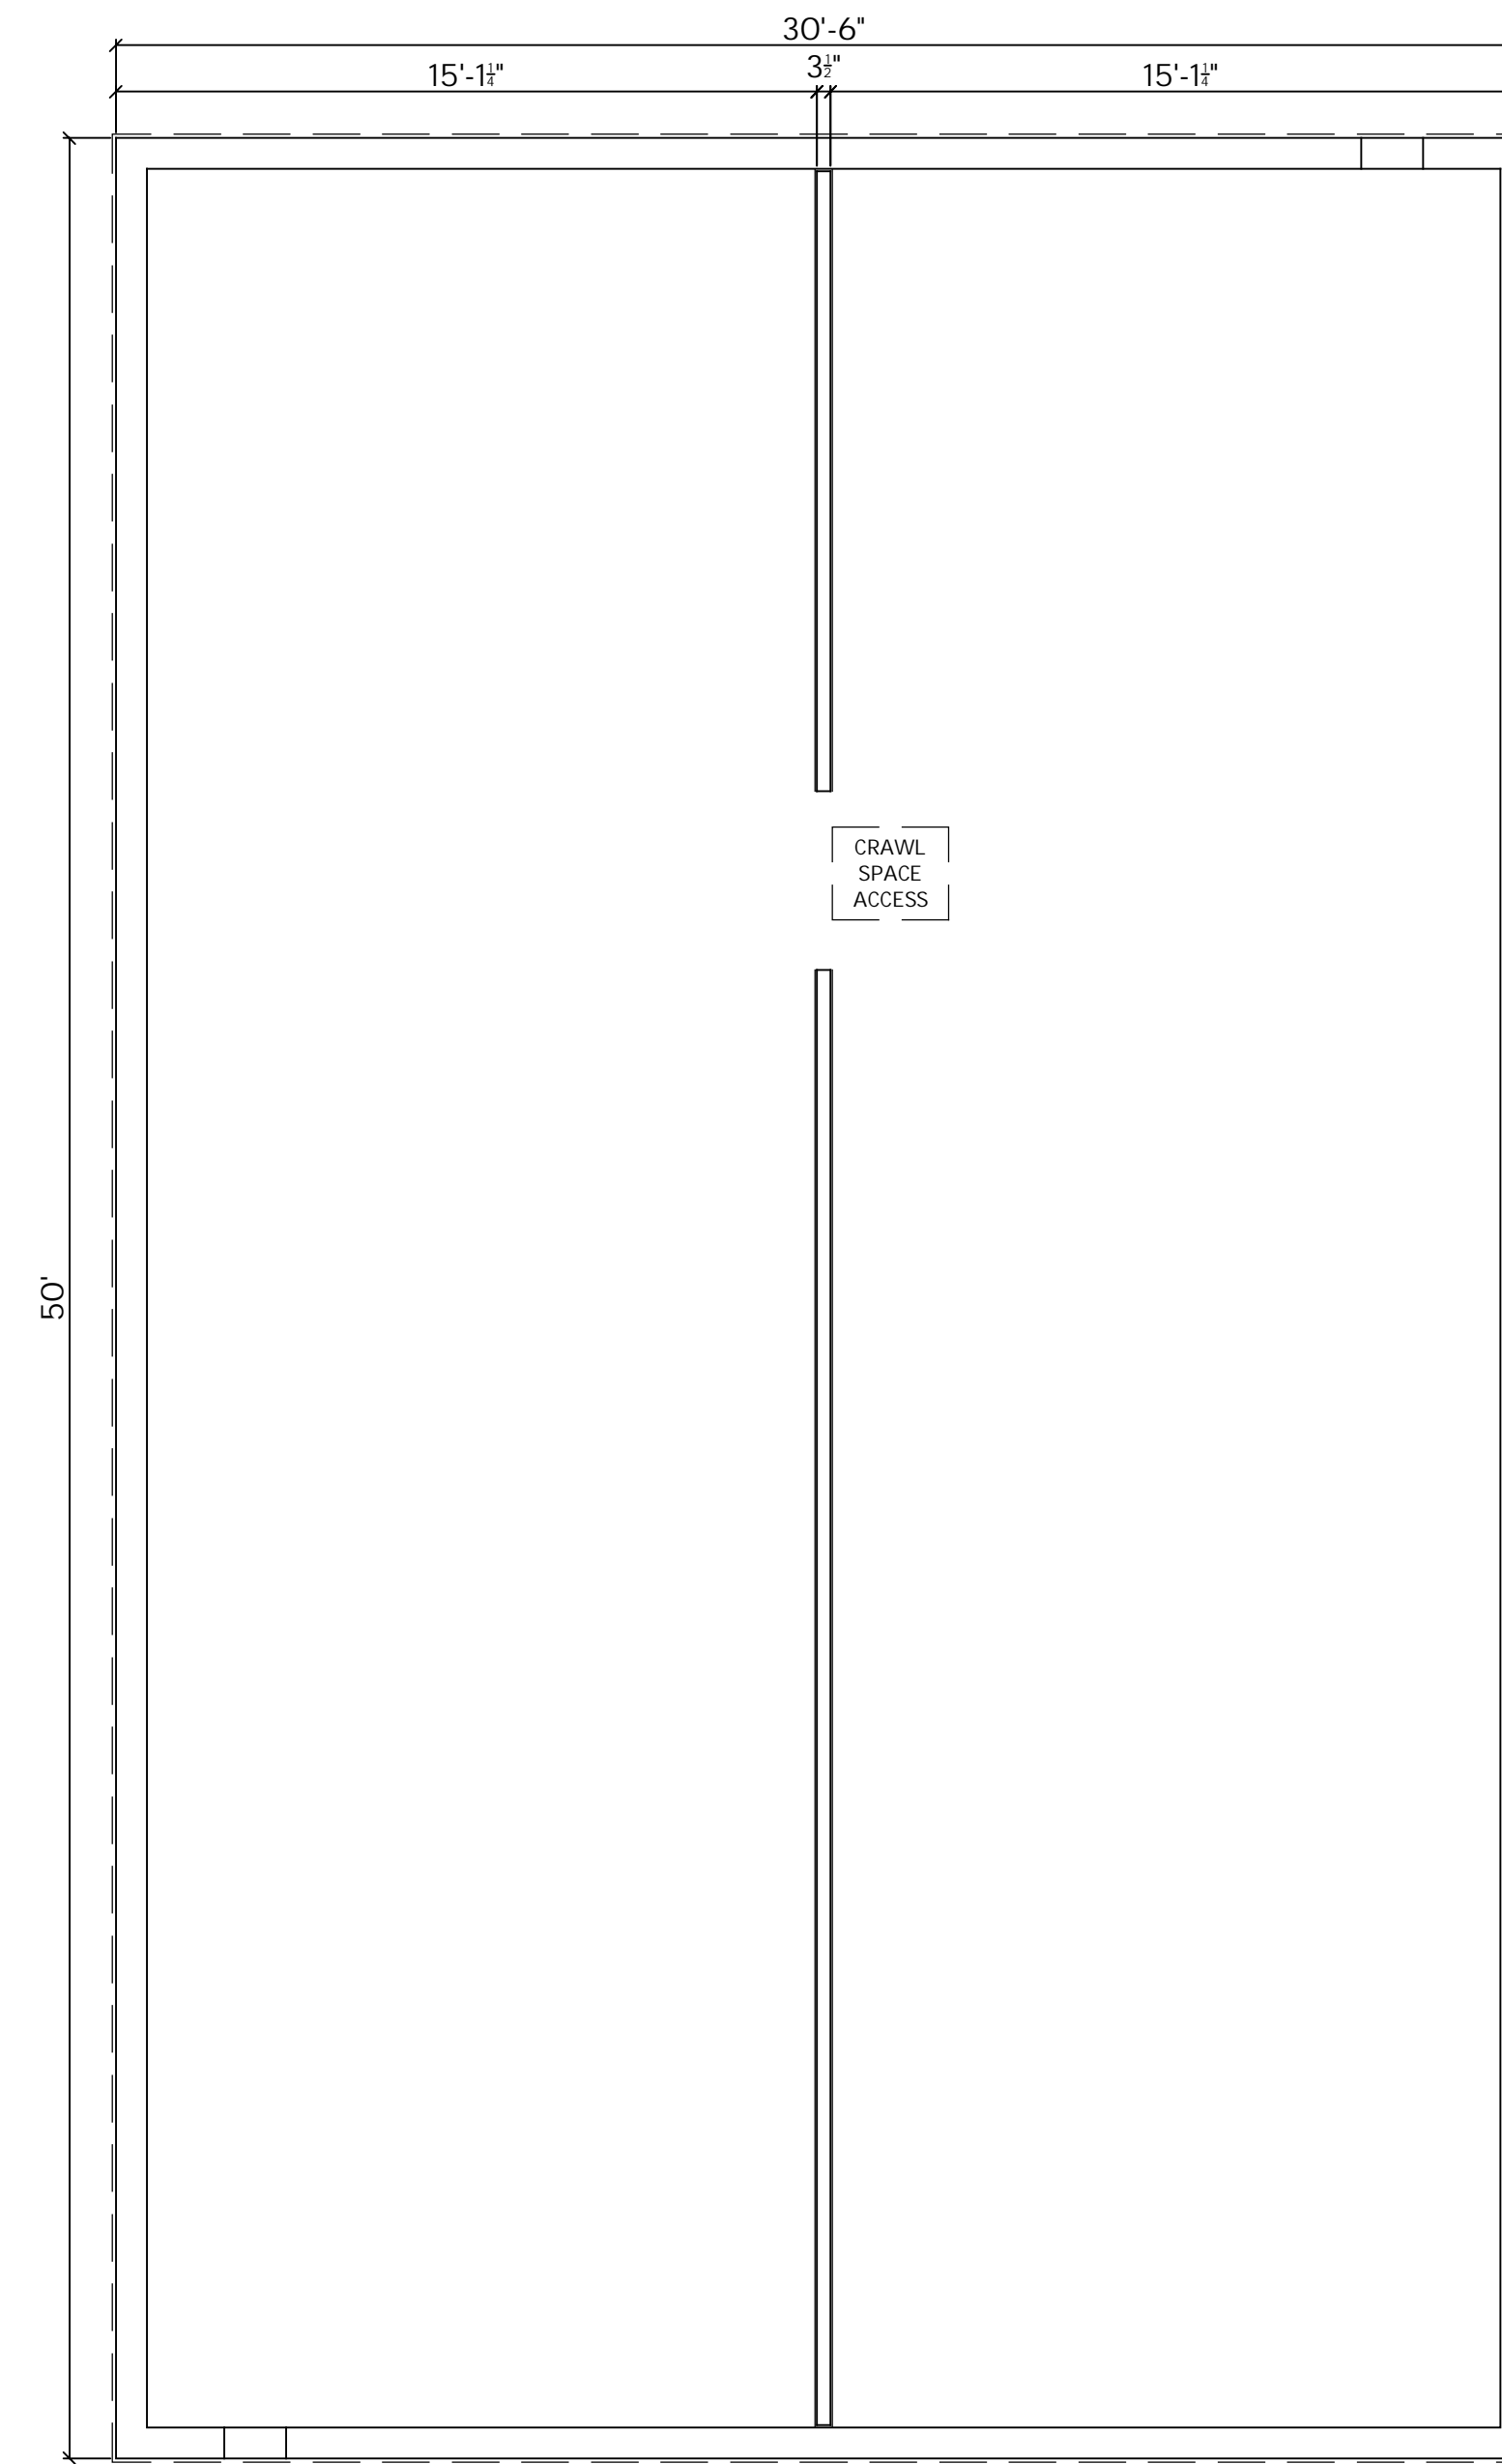

CRAWL SPACE PLAN
NOT TO SCALE

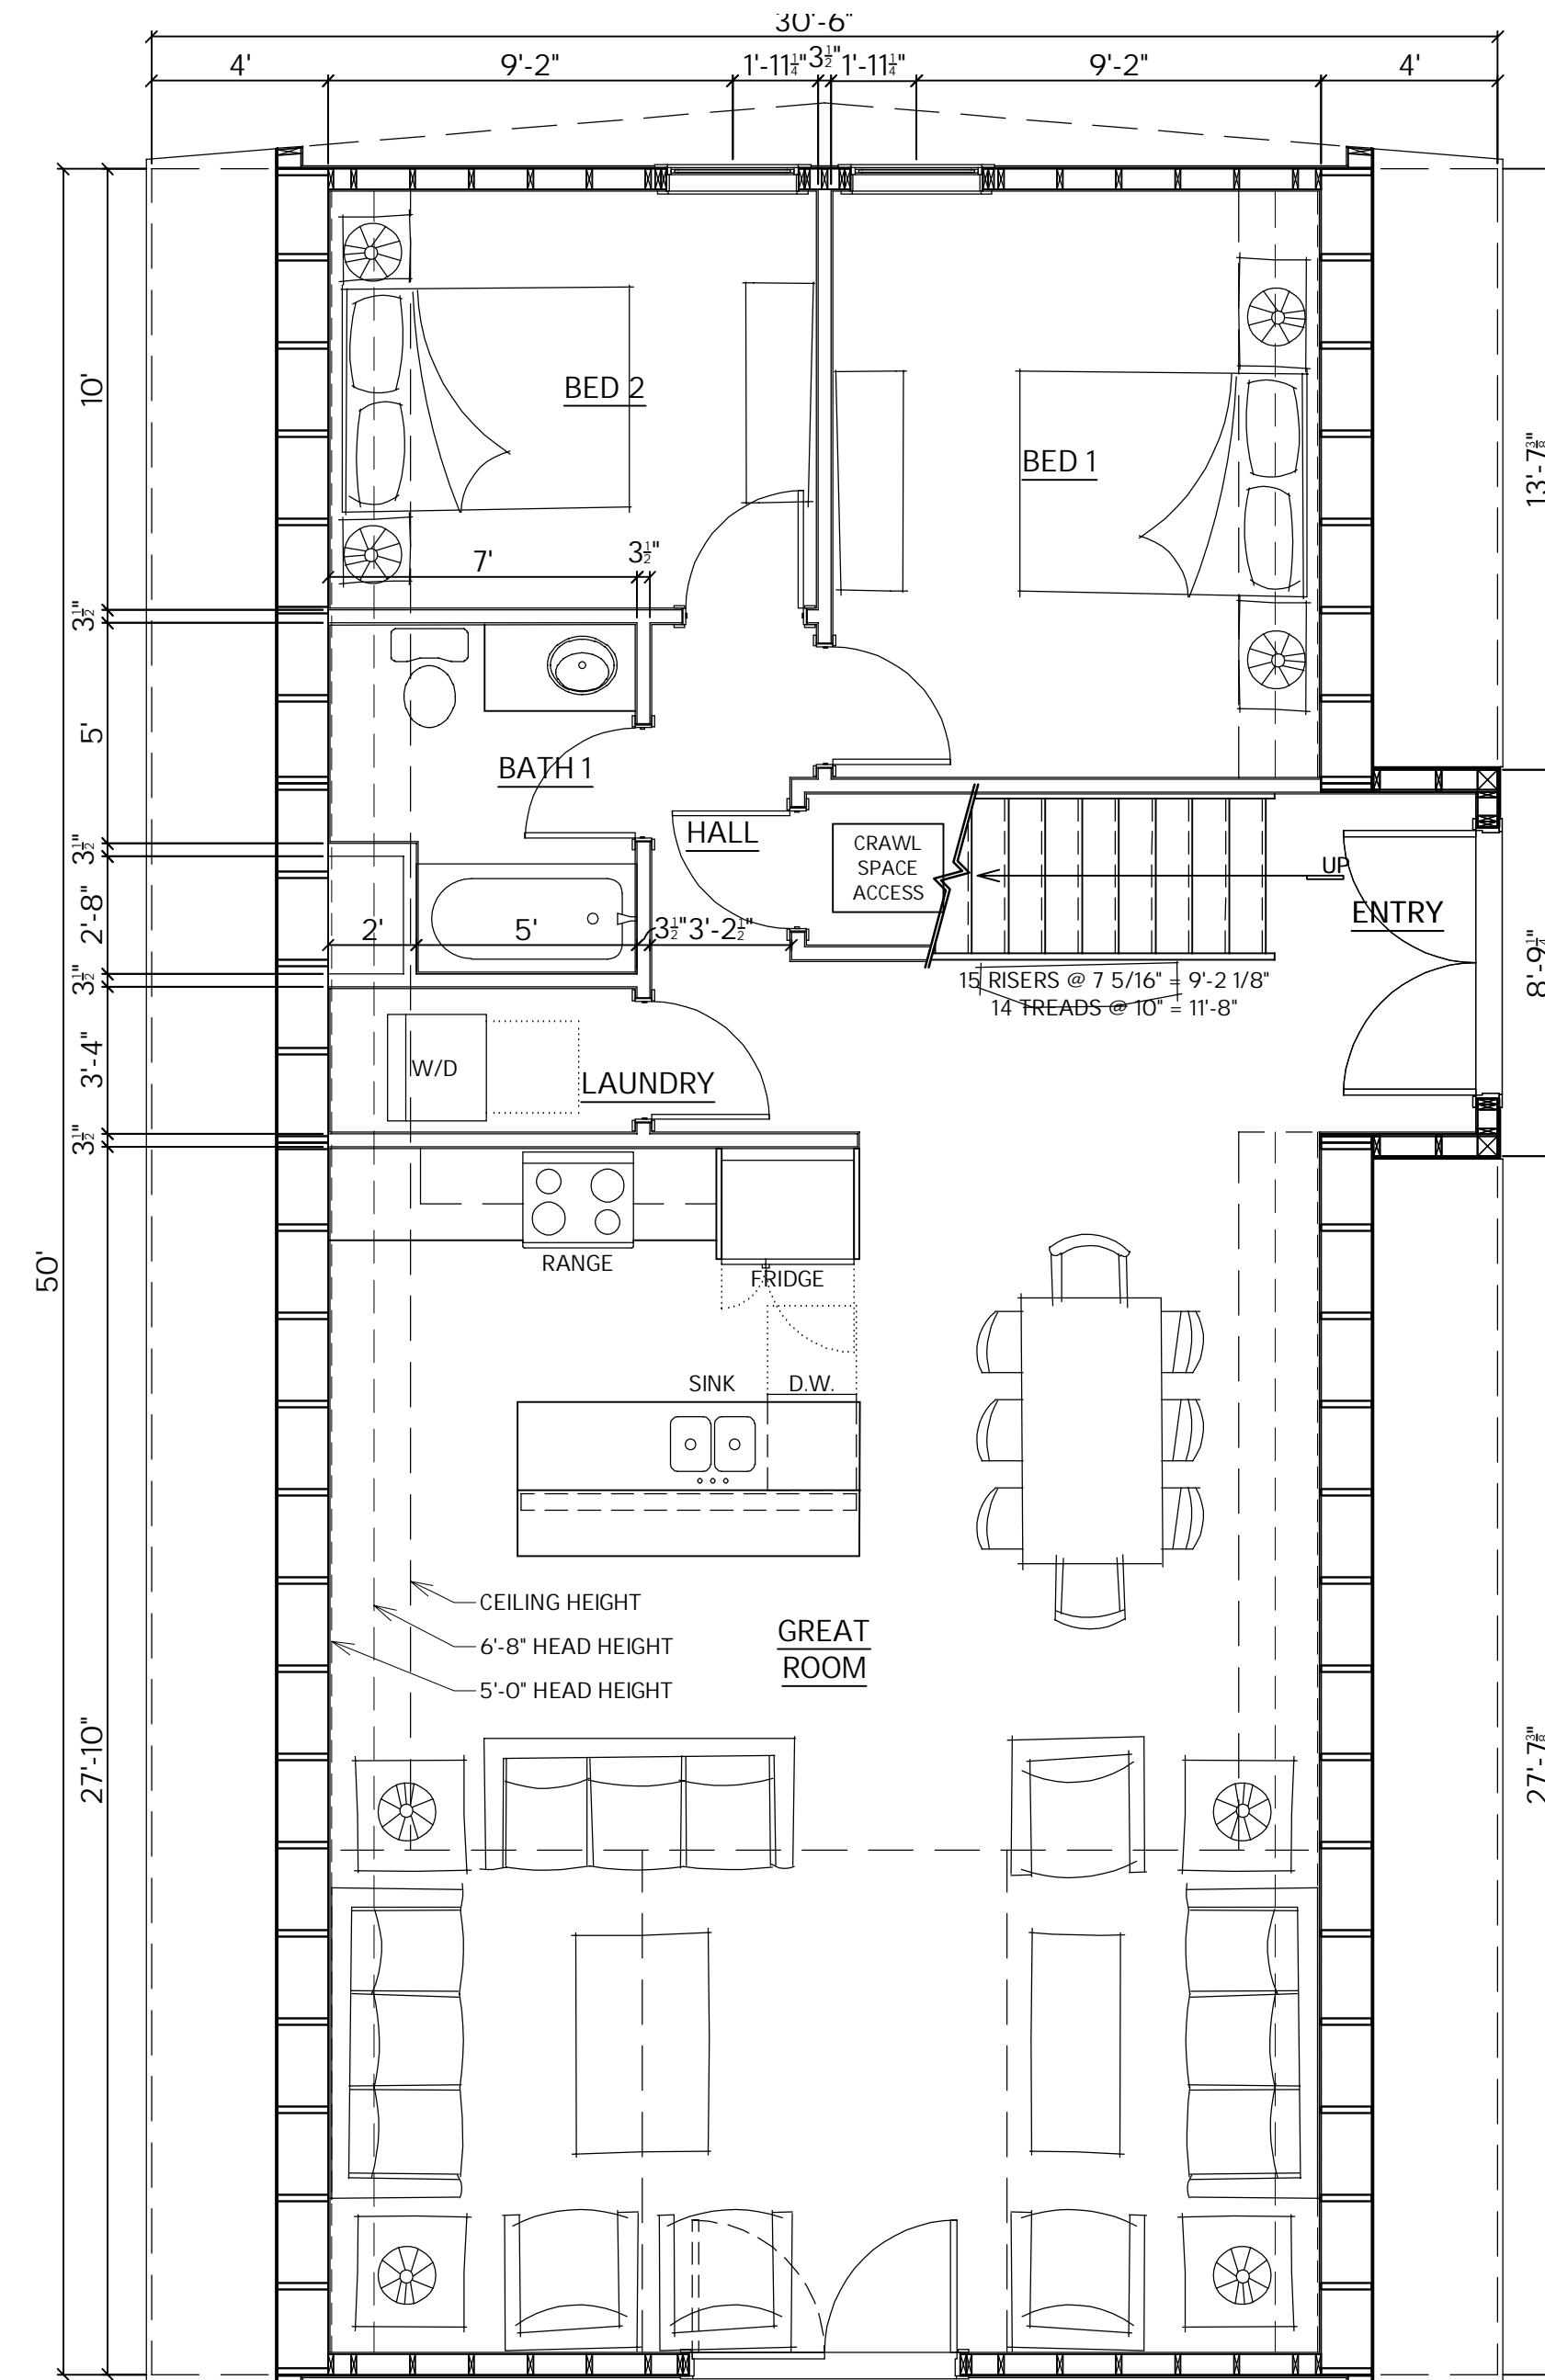

MAIN LEVEL FLOOR PLAN
NOT TO SCALE

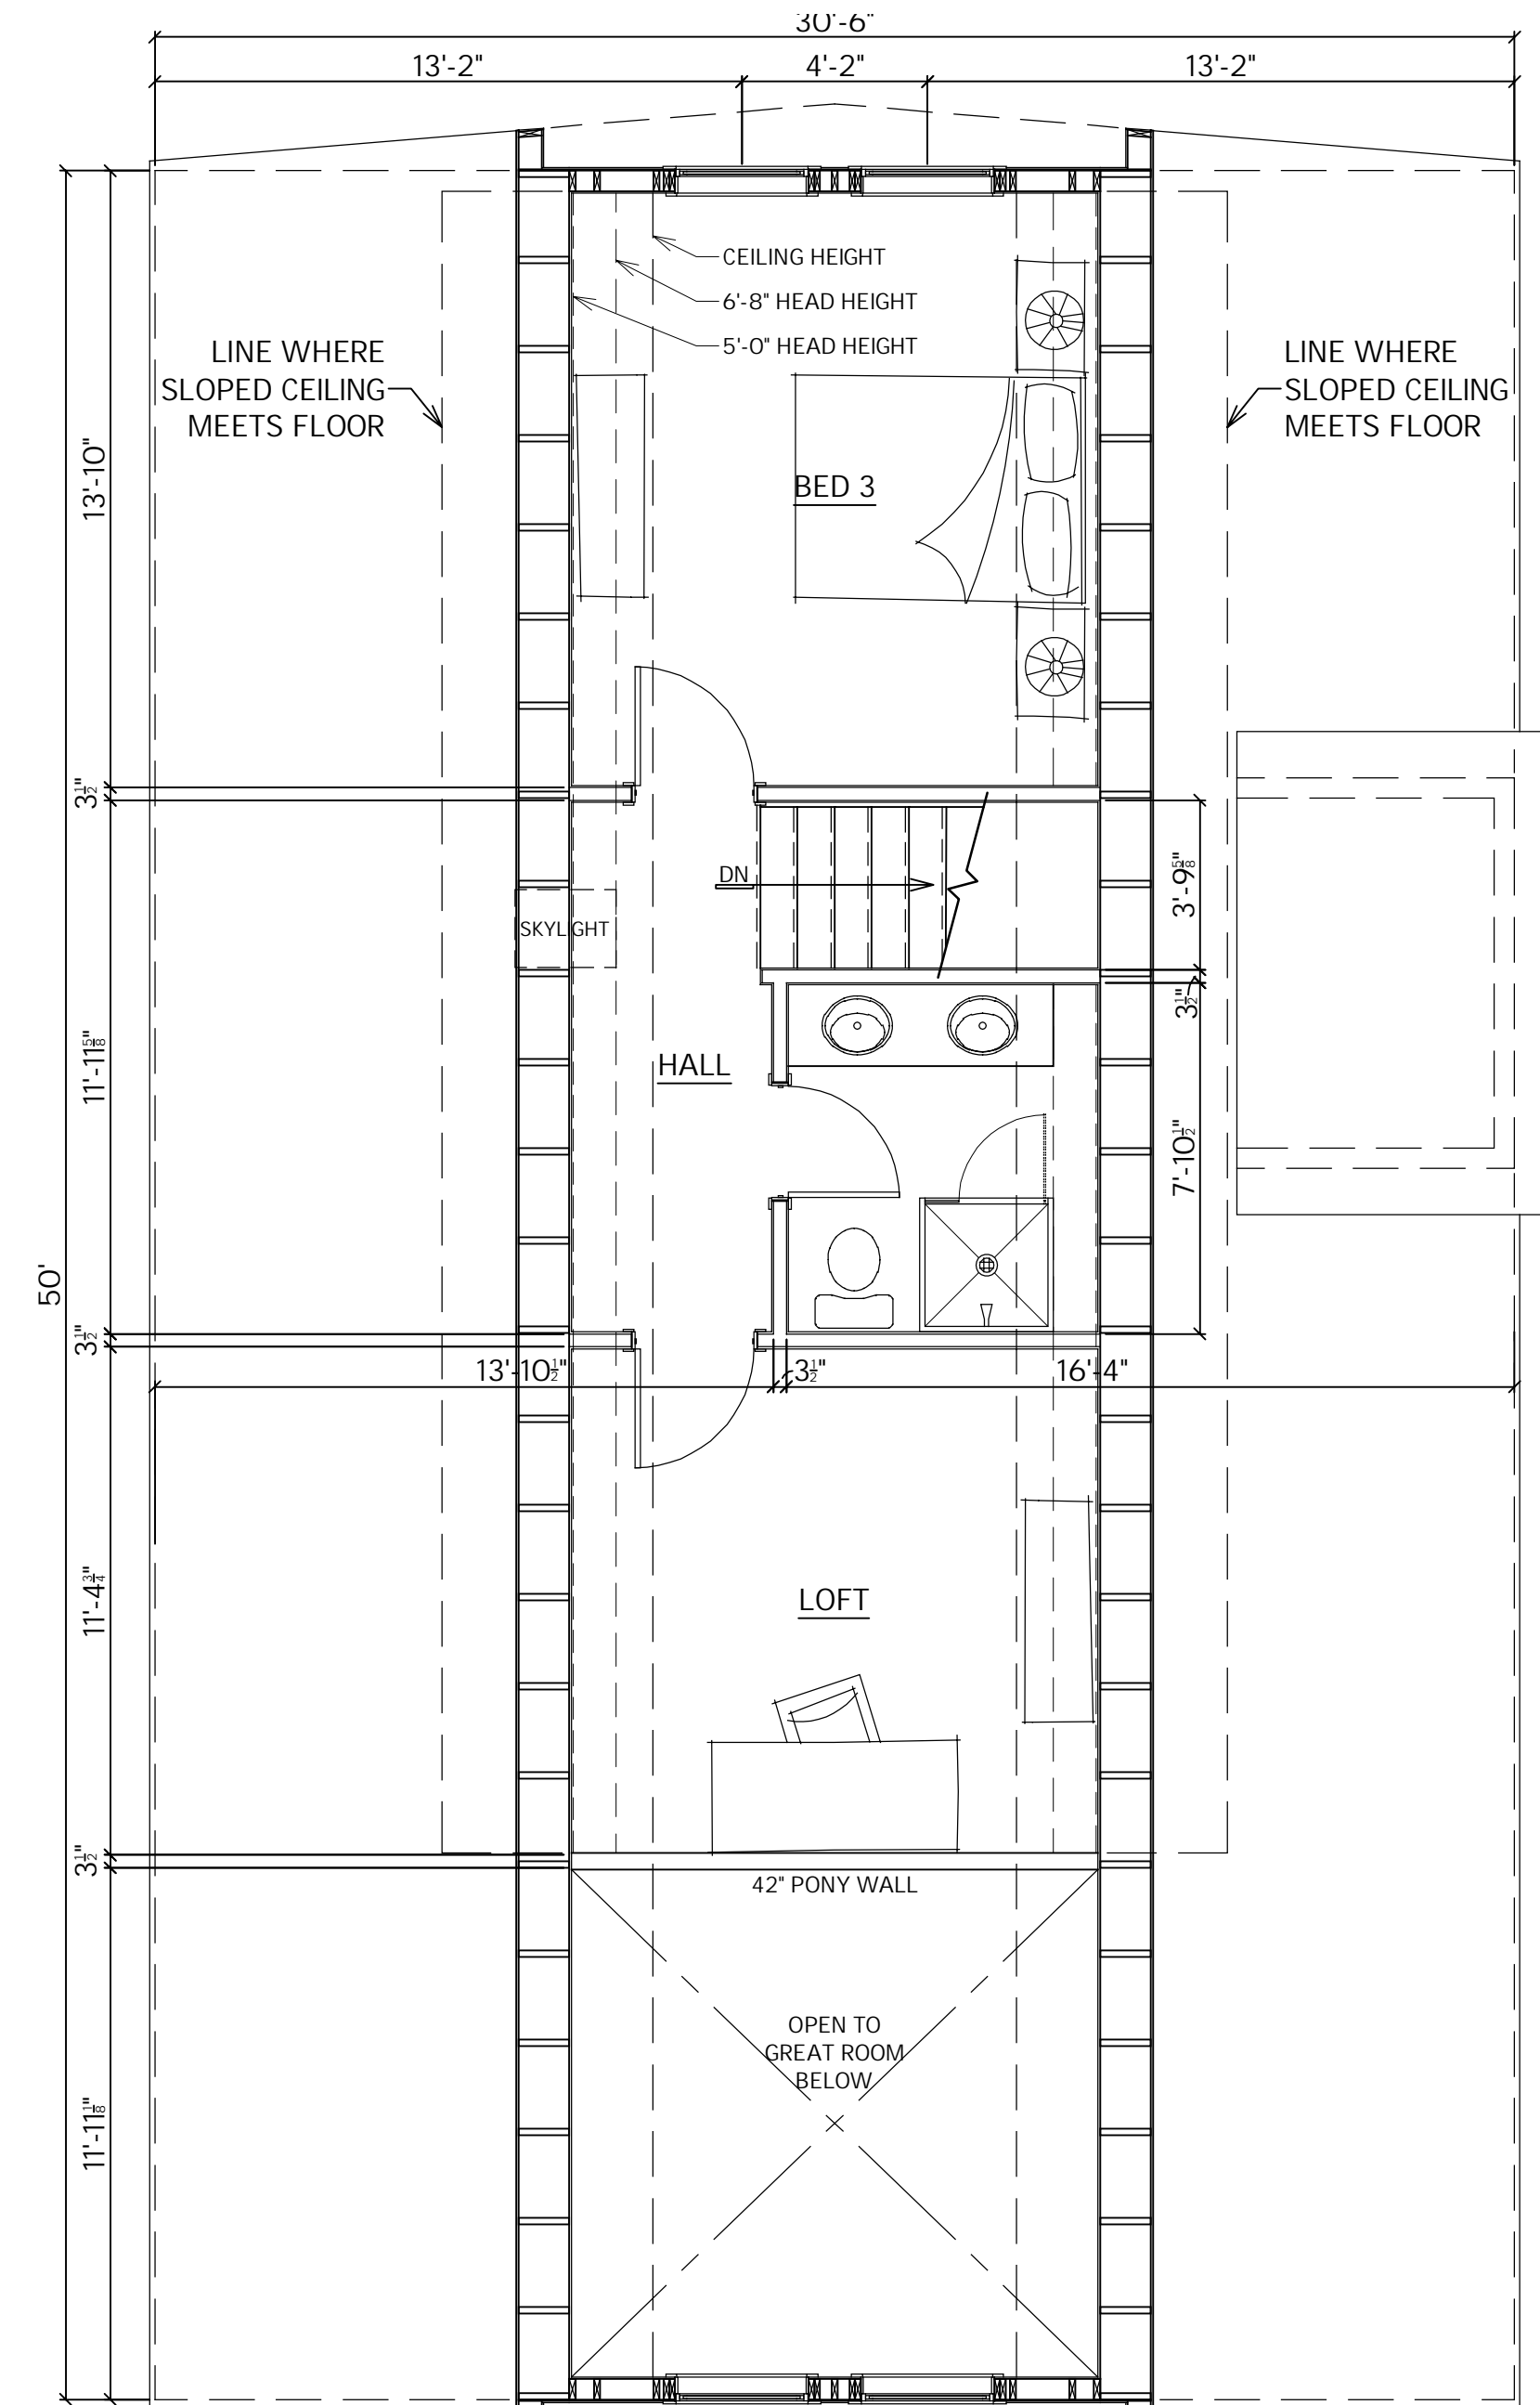


UPPER LEVEL FLOOR PLAN
NOT TO SCALE



FRONT ELEVATION
NOT TO SCALE



REAR ELEVATION
NOT TO SCALE

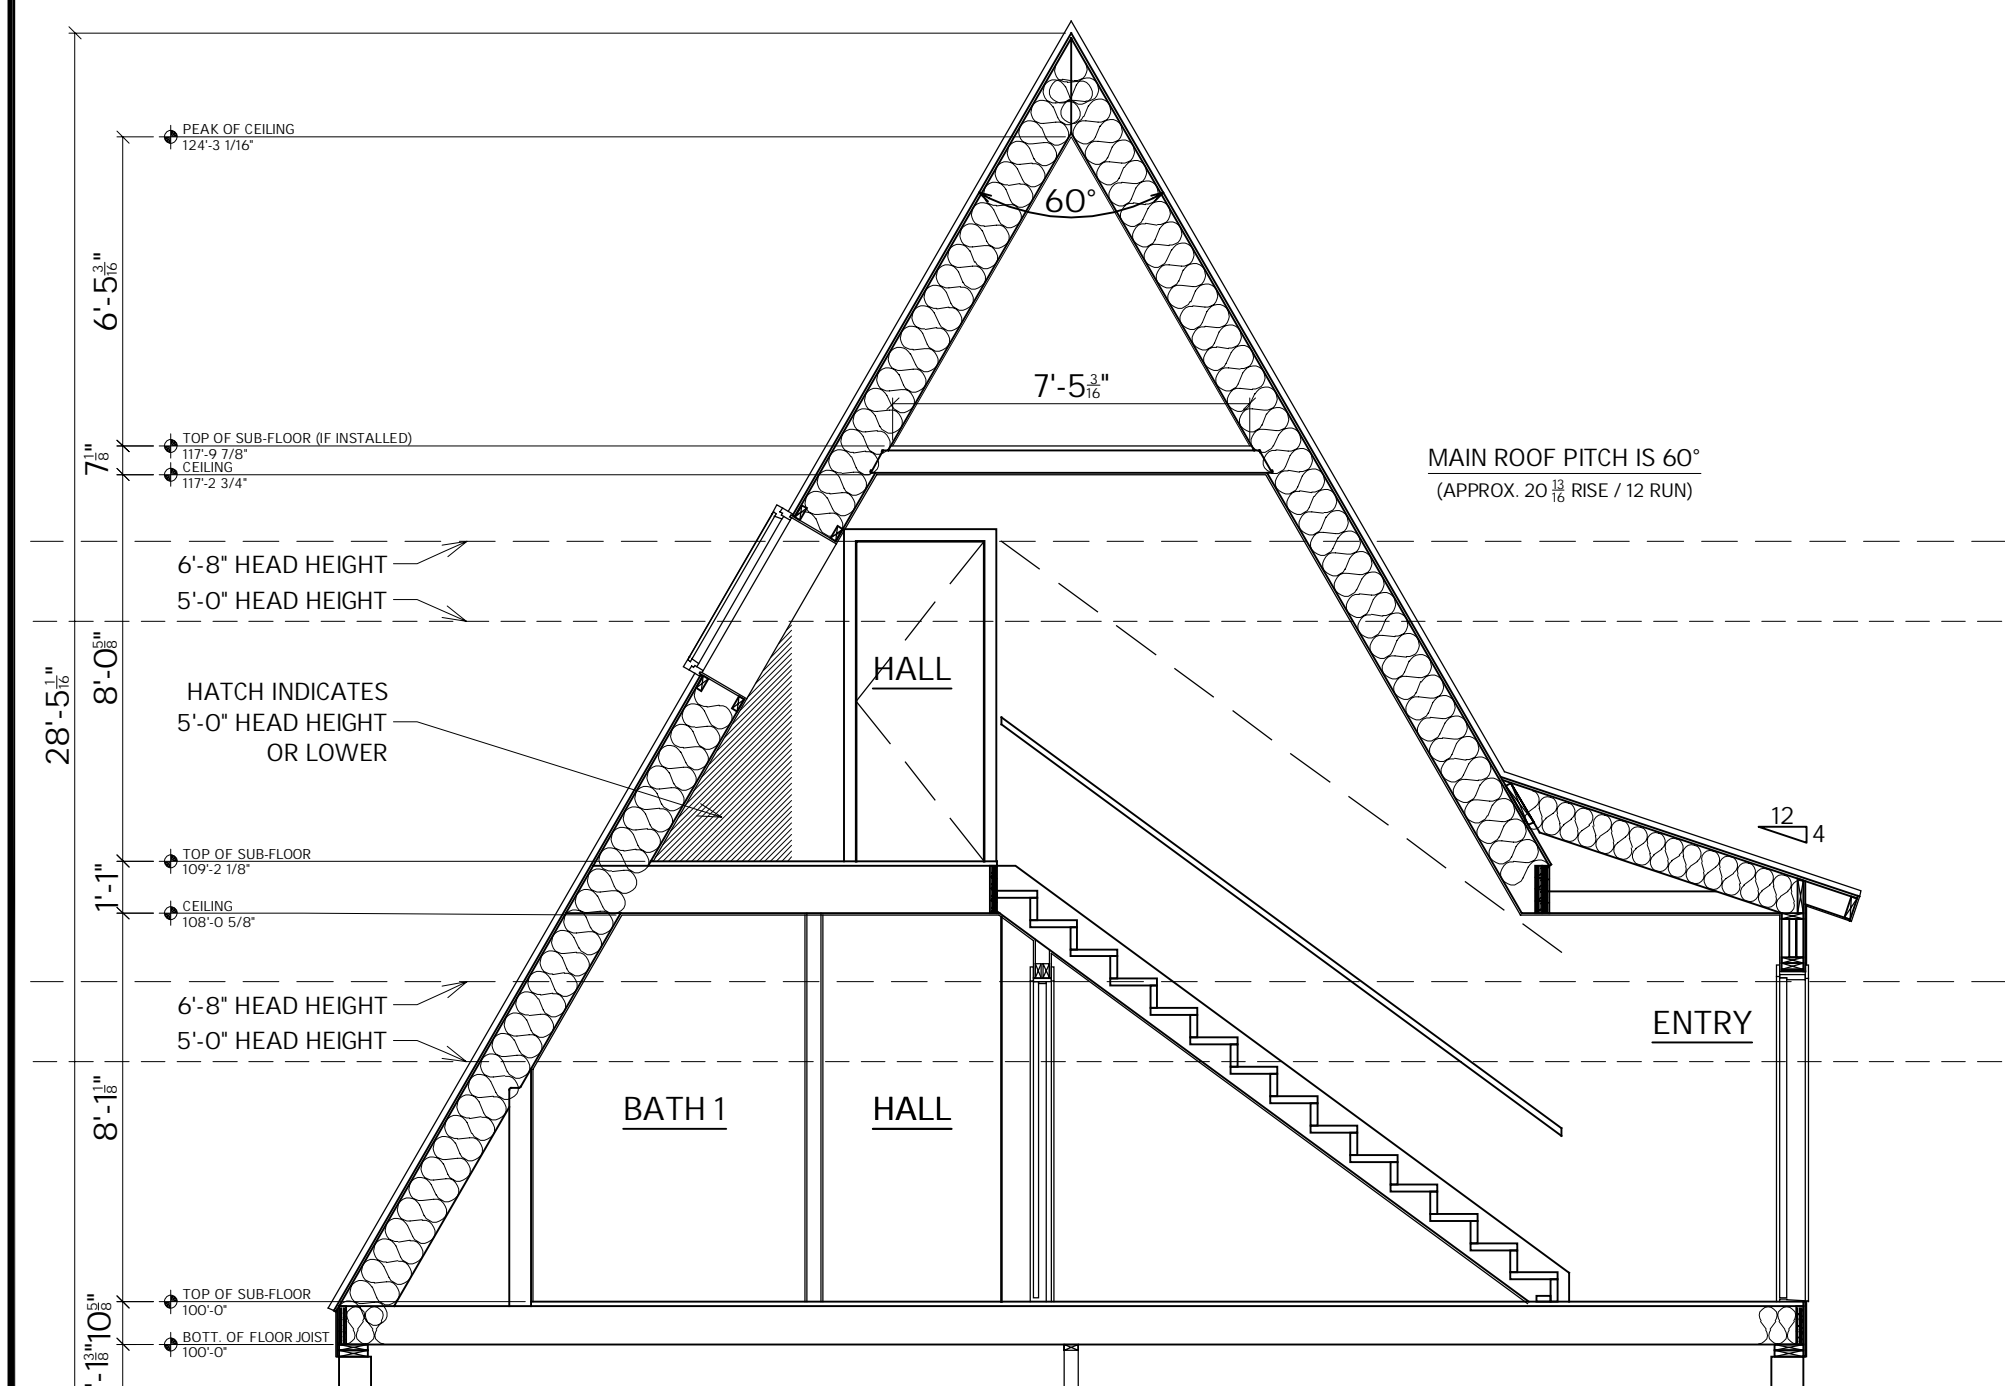


BUILDING CROSS SECTION
NOT TO SCALE

TRIO 150 - SPIRAL STAIR


SQUARE FOOTAGE

LOWER LEVEL	0 SQ. FT.
MAIN LEVEL	1,152 SQ. FT.
UPPER LEVEL	447 SQ. FT.
TOTAL	1,599 SQ. FT.


DATE 06/14/2022

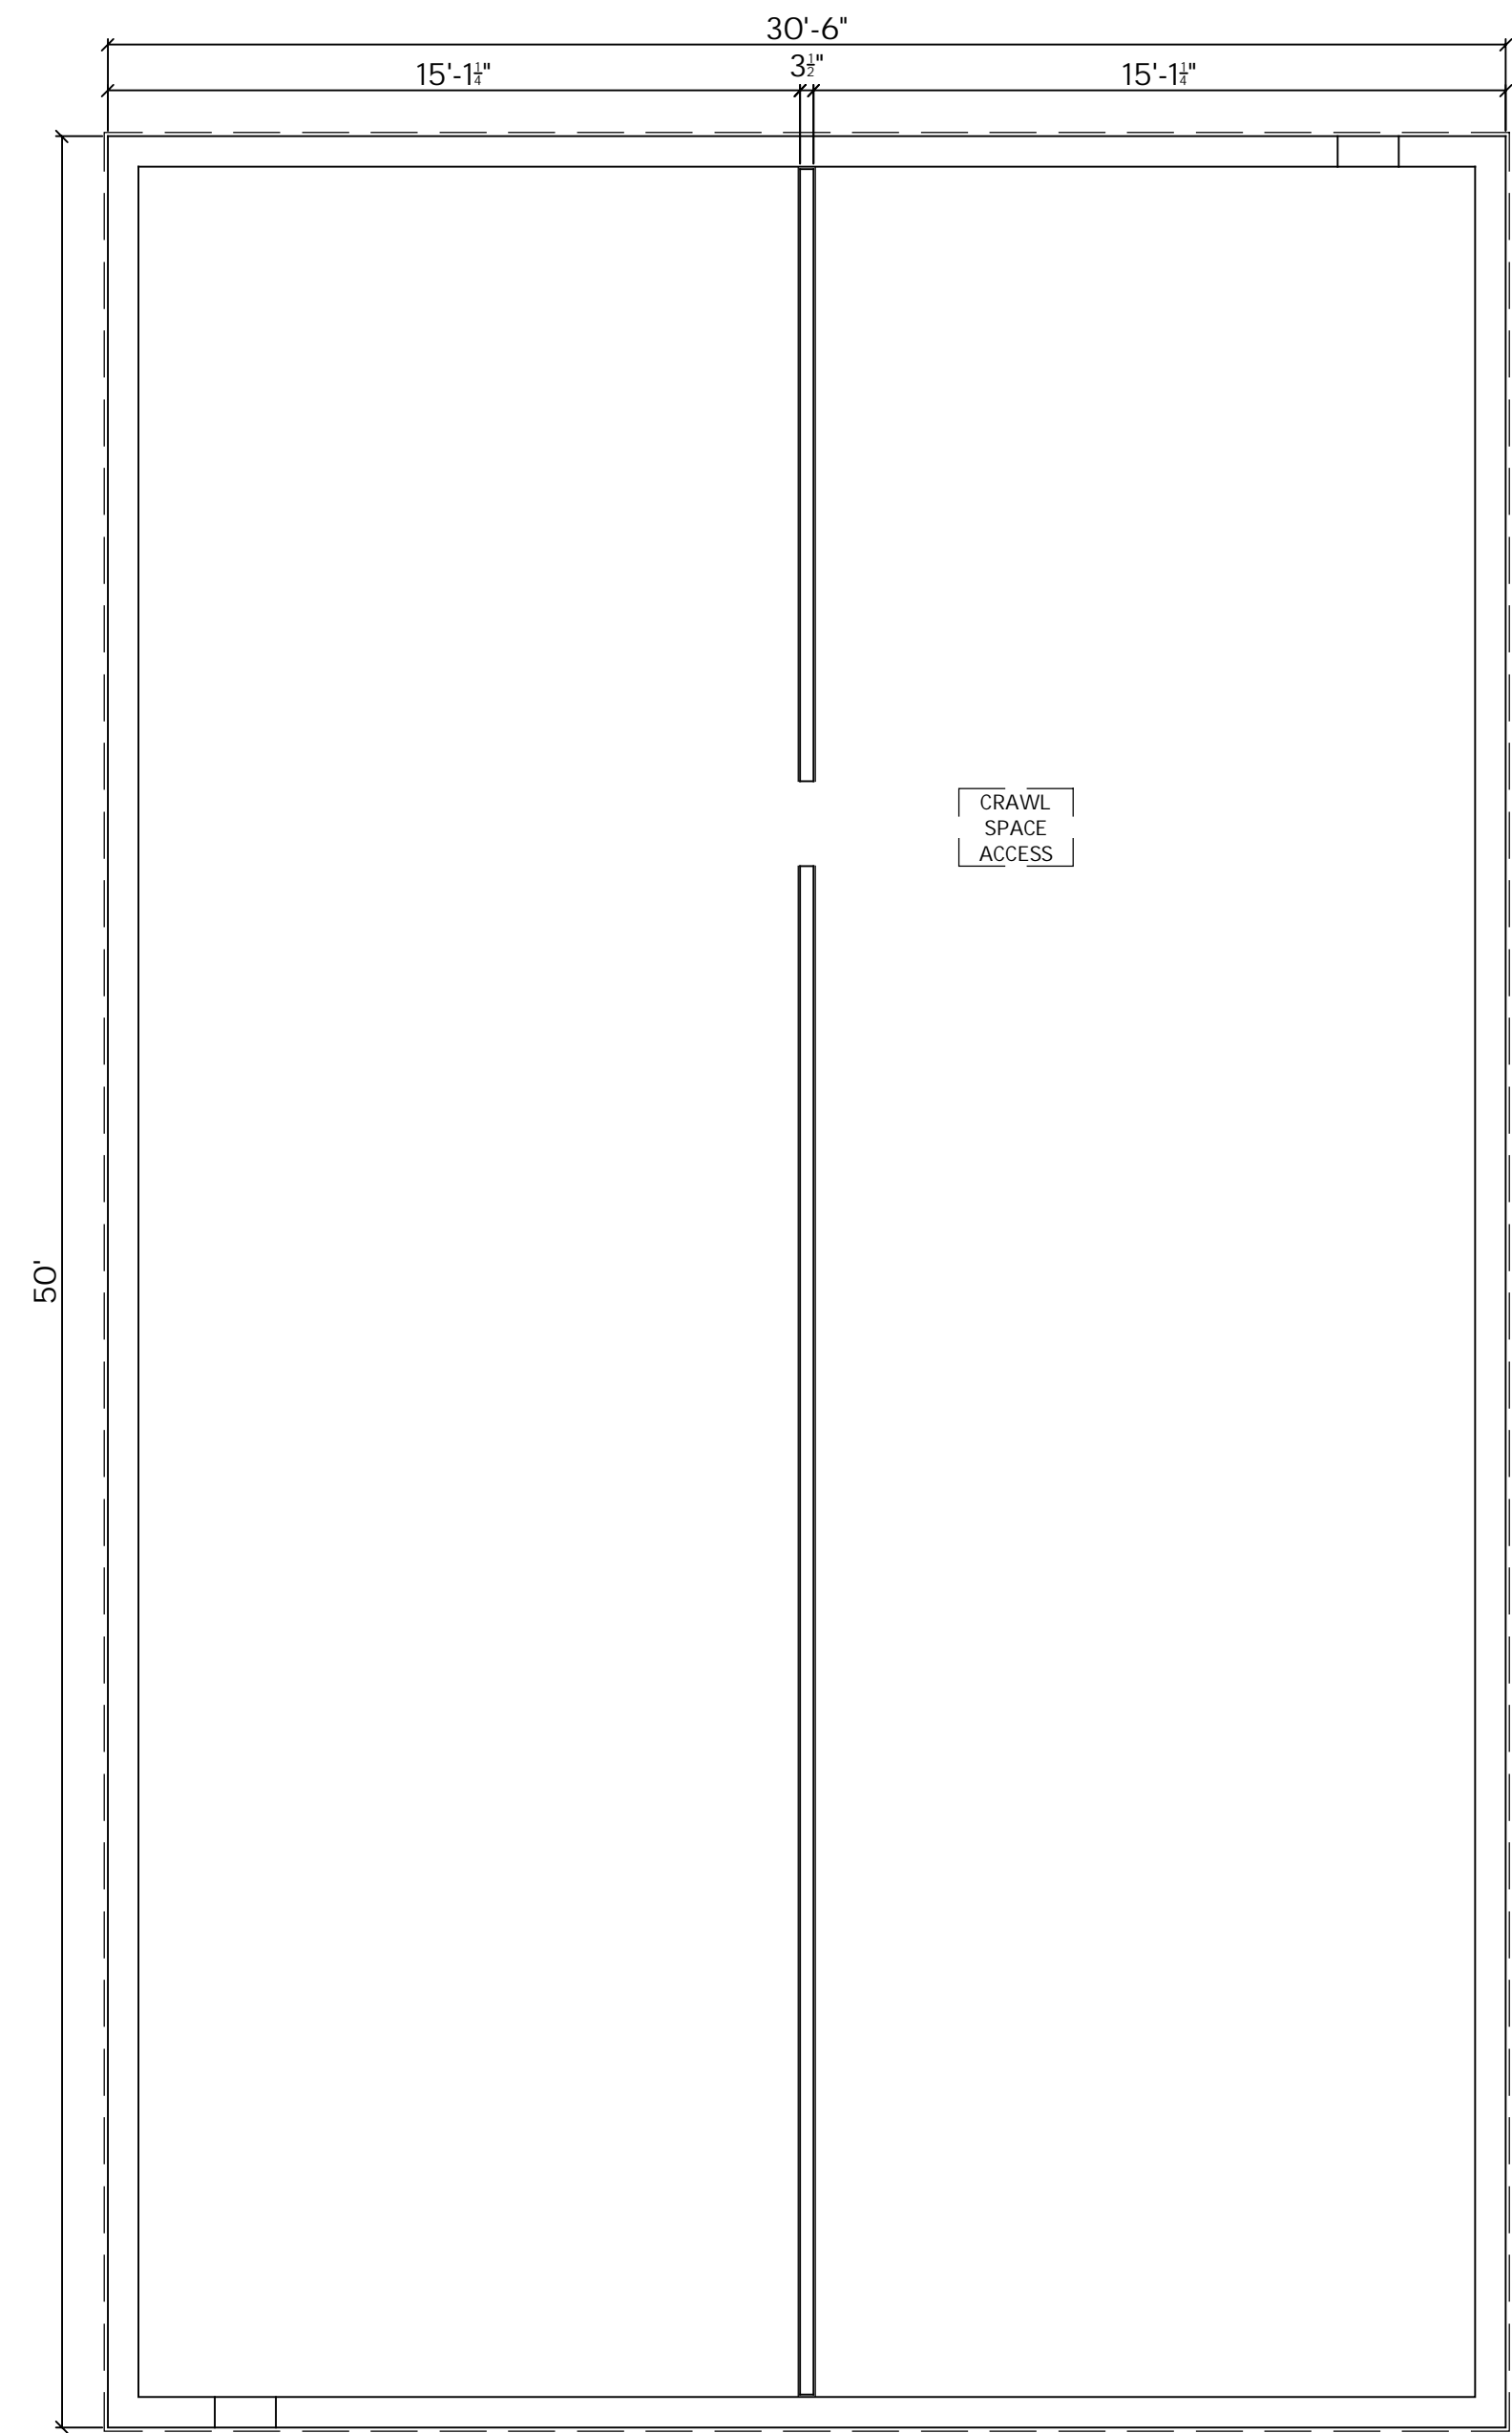

CRAWL SPACE PLAN
NOT TO SCALE

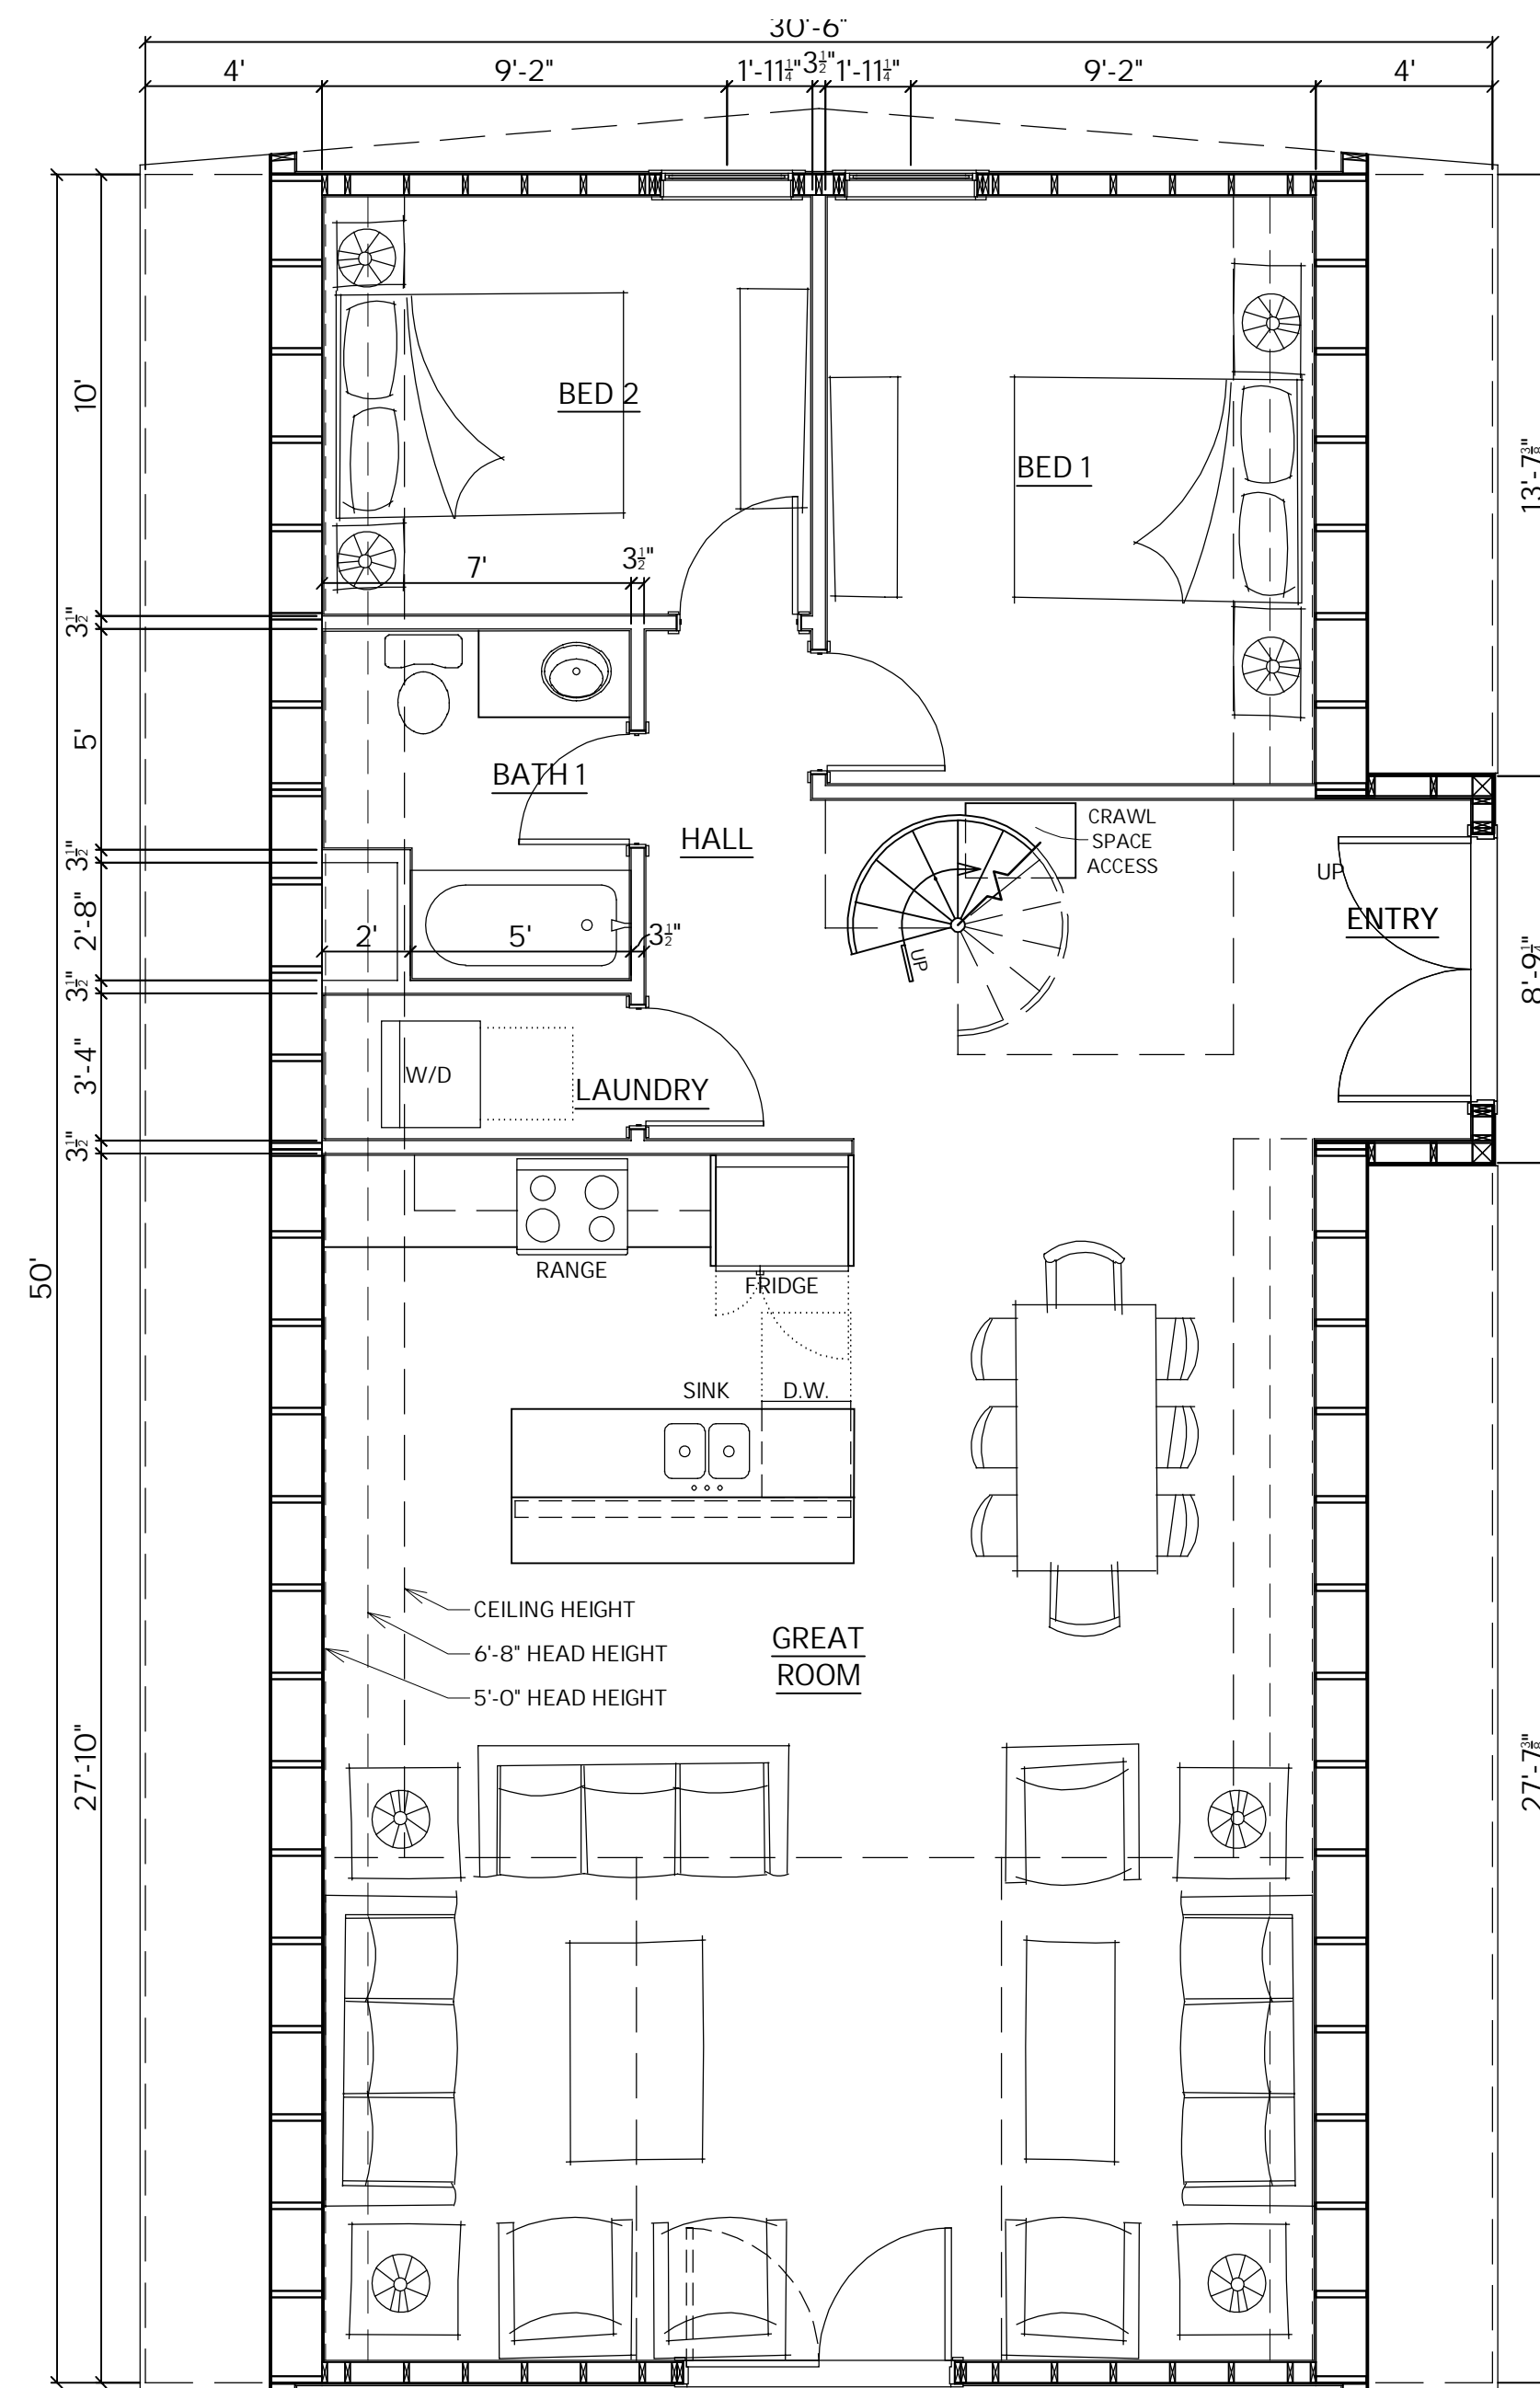

MAIN LEVEL FLOOR PLAN
NOT TO SCALE

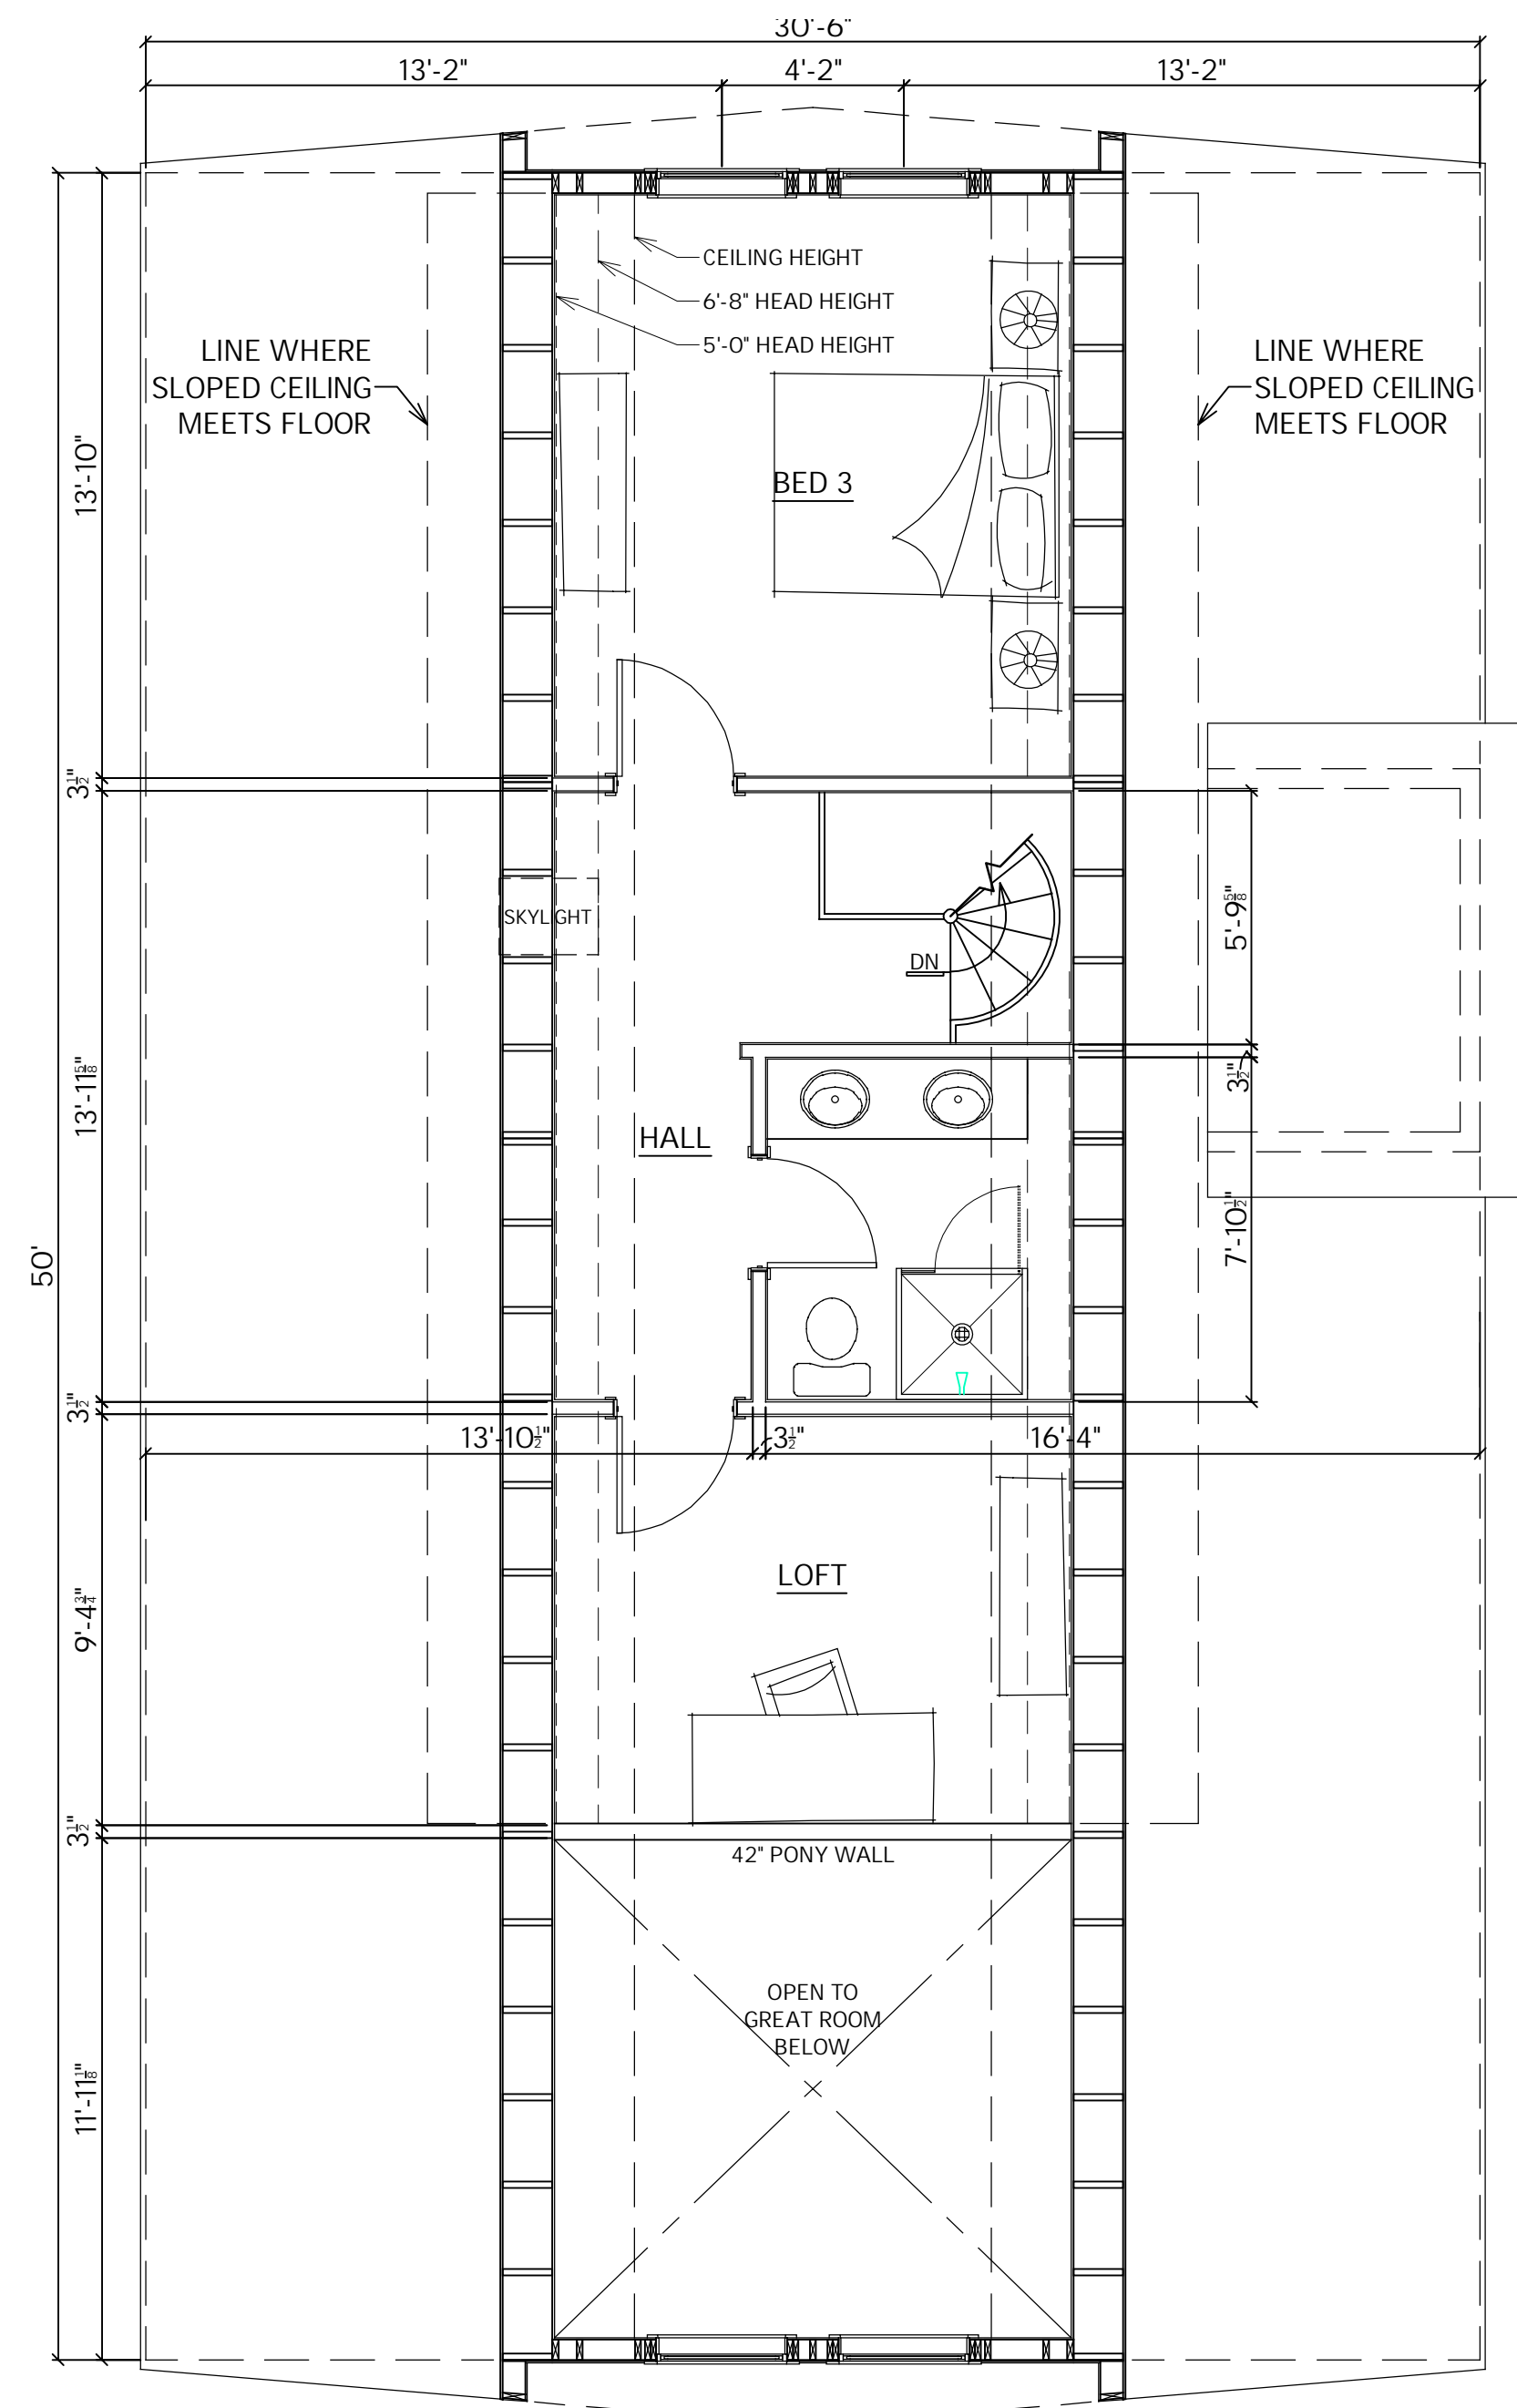


UPPER LEVEL FLOOR PLAN
NOT TO SCALE



FRONT ELEVATION
NOT TO SCALE



REAR ELEVATION
NOT TO SCALE

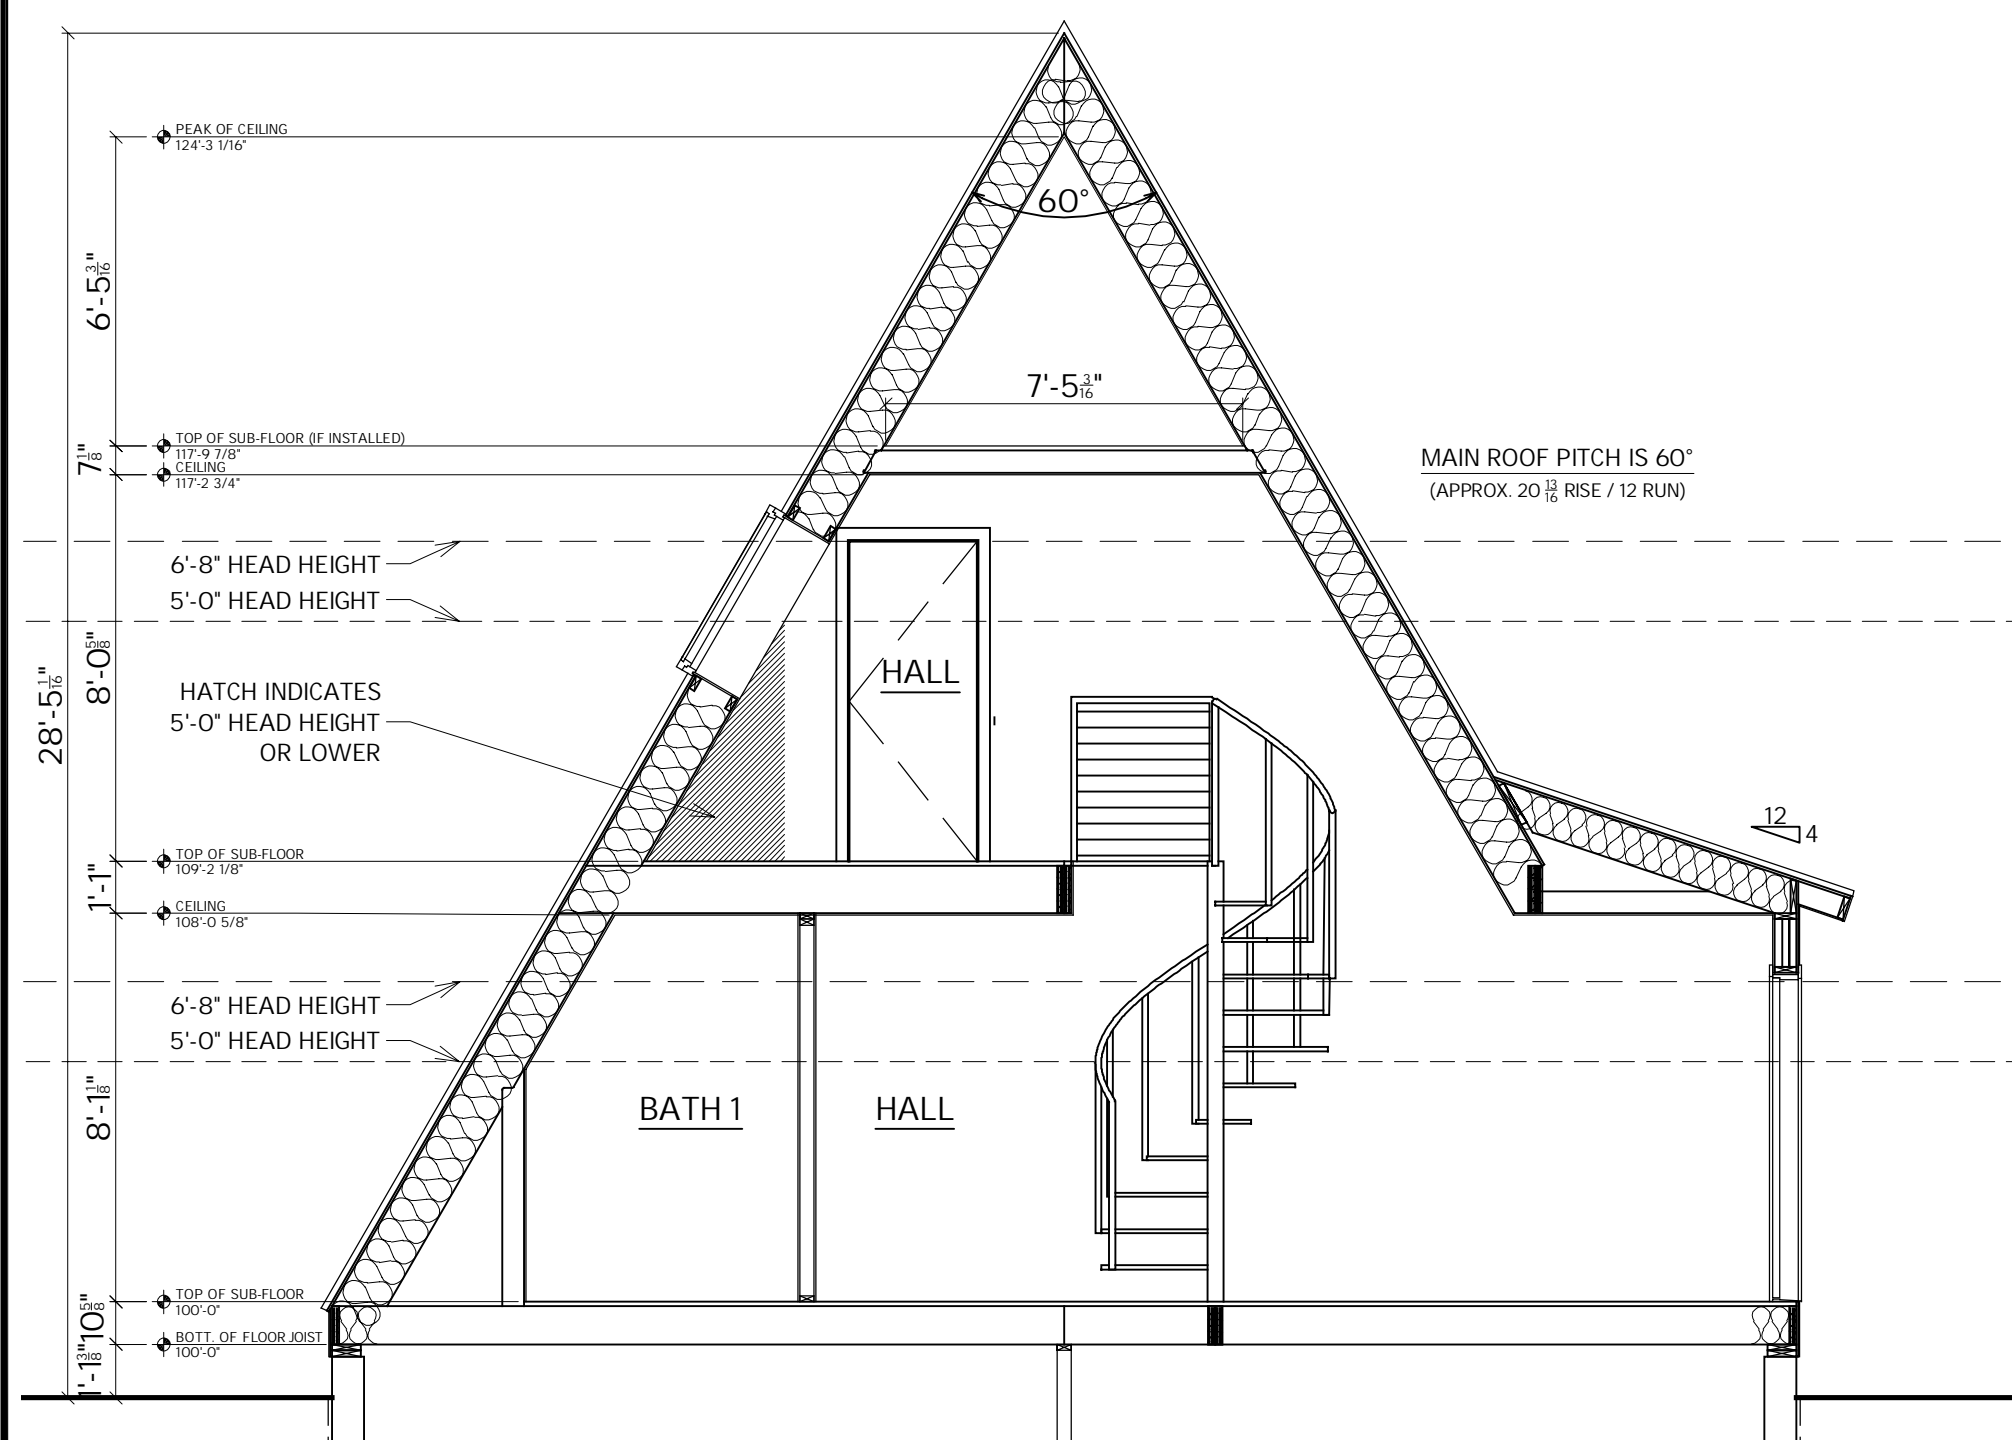

BUILDING CROSS SECTION
NOT TO SCALE