





TRIO 075 - Spiral Stair

Square Footage


Lower Level	-
Main Level	616 sqft
Upper Level	305 sqft
Total	921 sqft

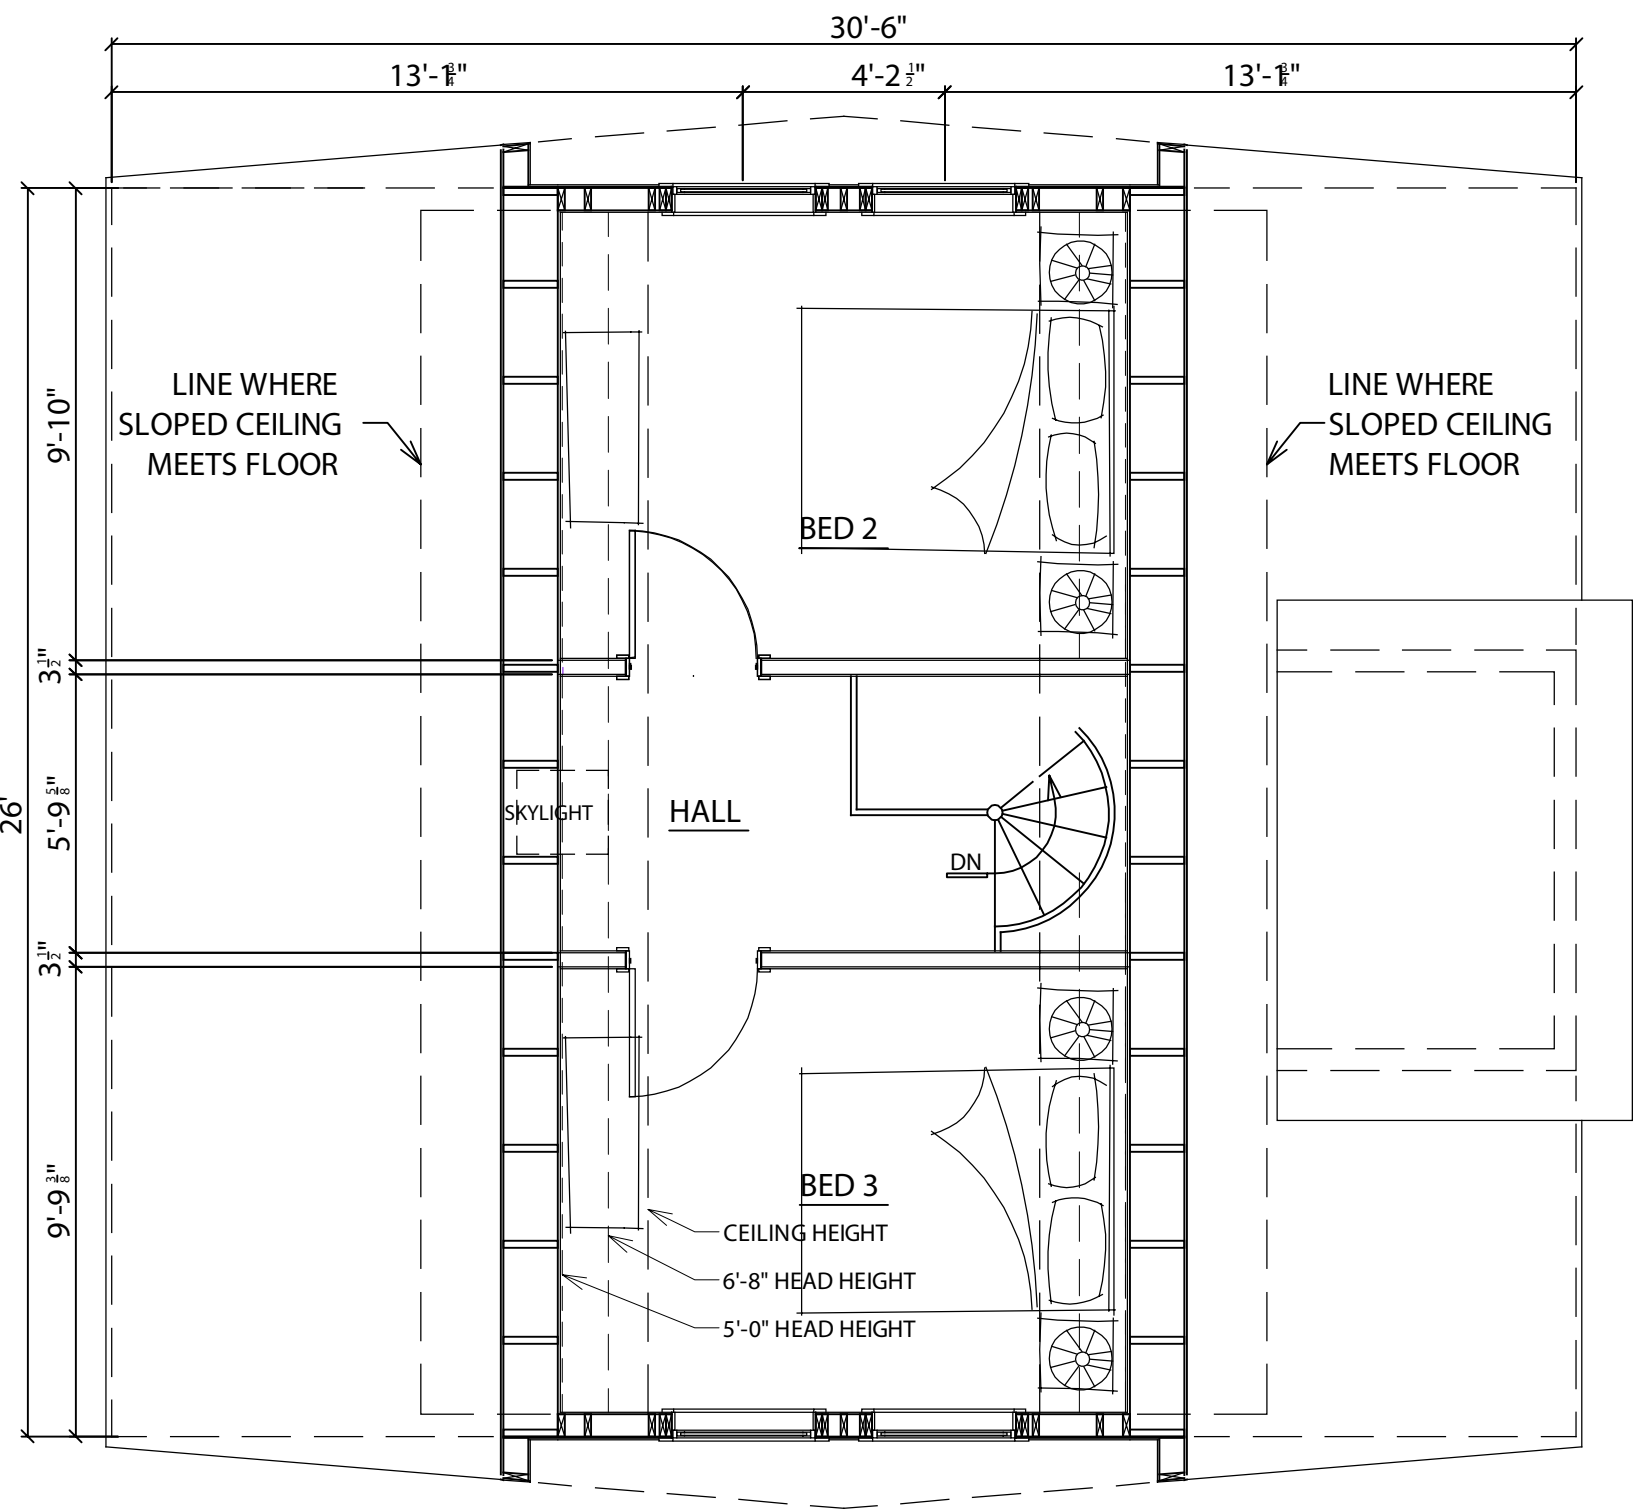


UPPER LEVEL FLOOR PLAN
NOT TO SCALE

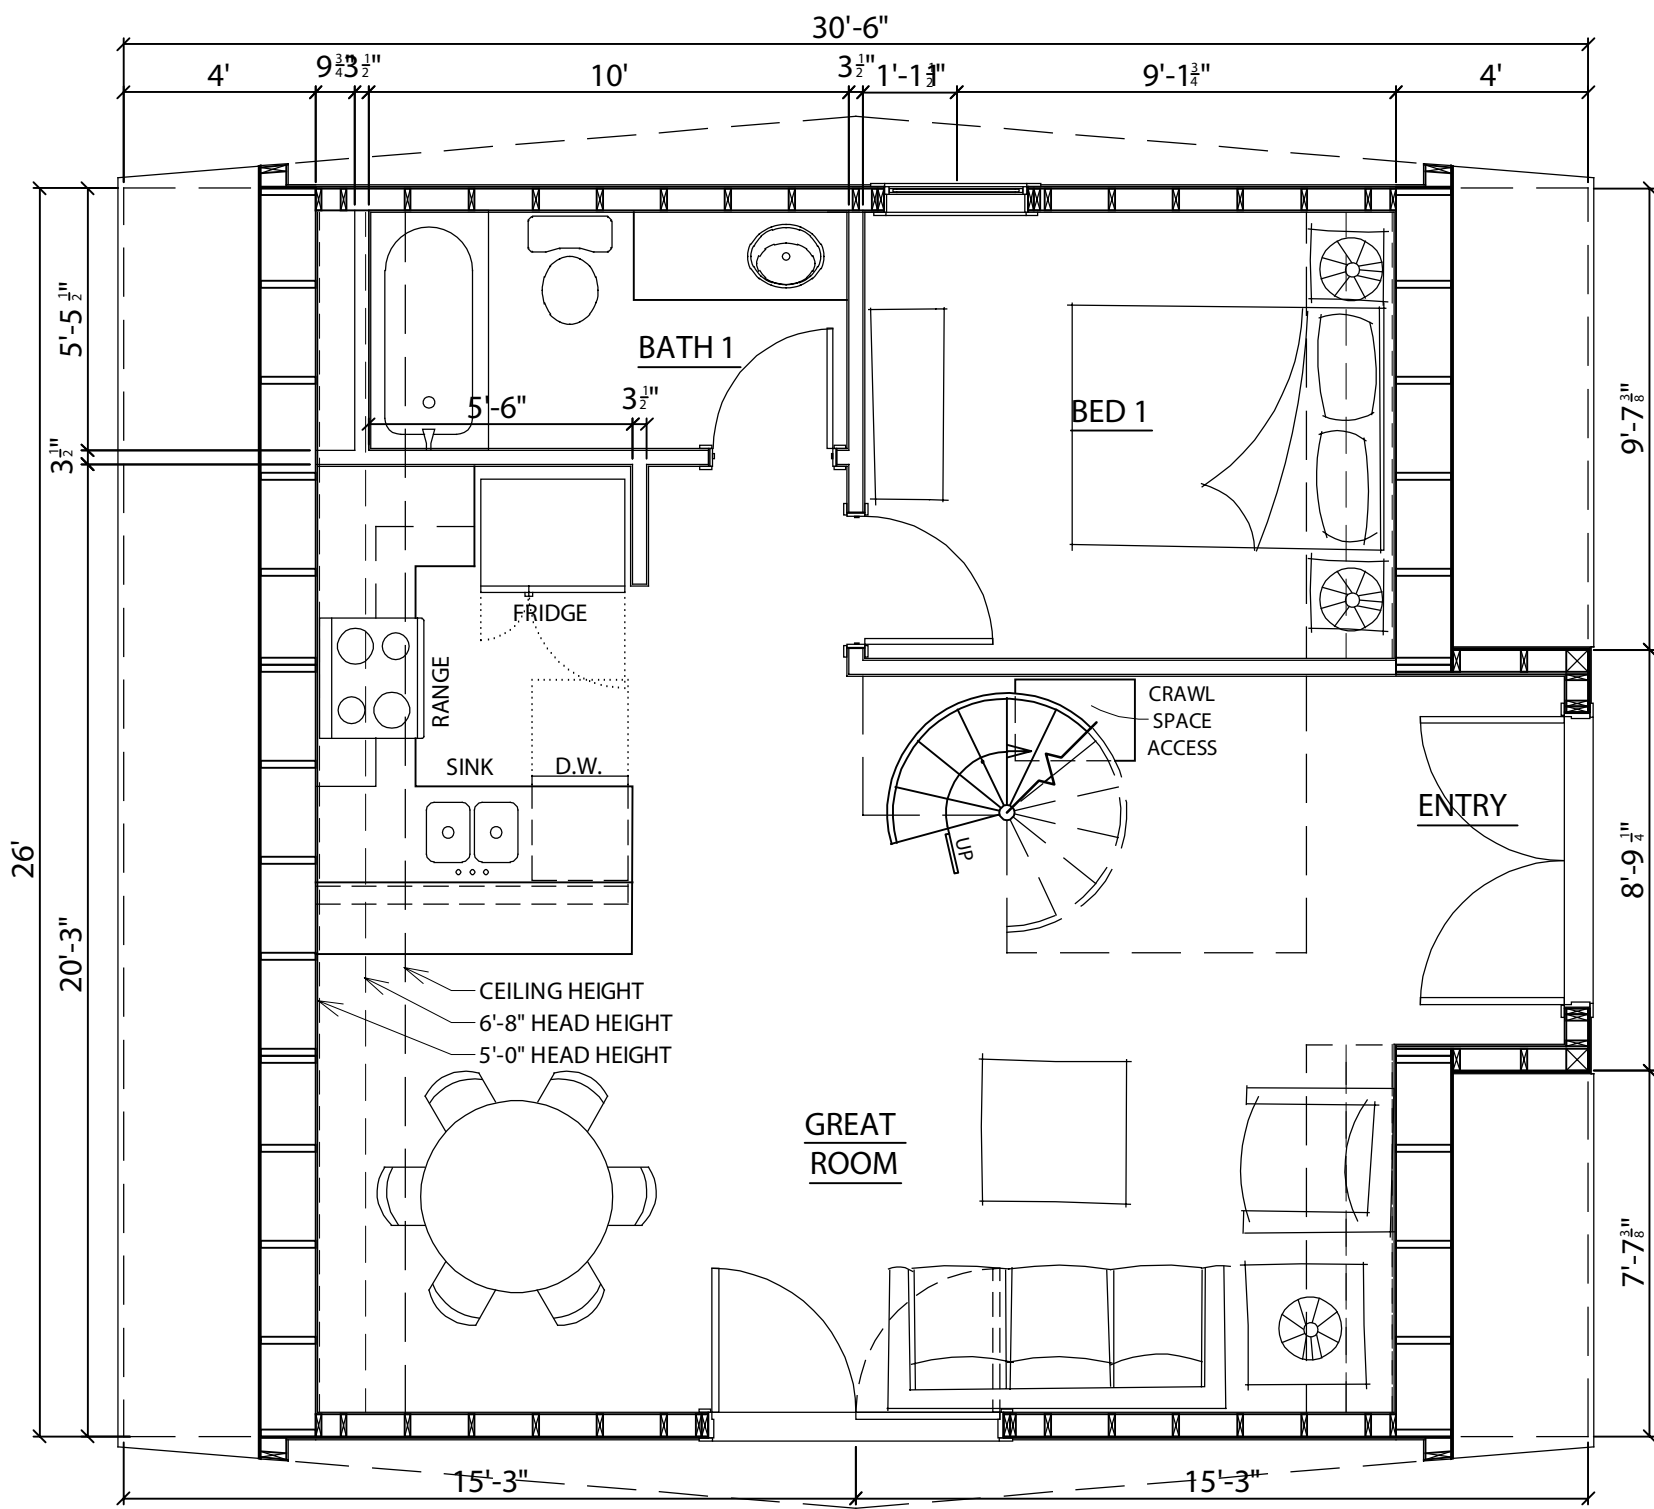


MAIN LEVEL FLOOR PLAN
NOT TO SCALE

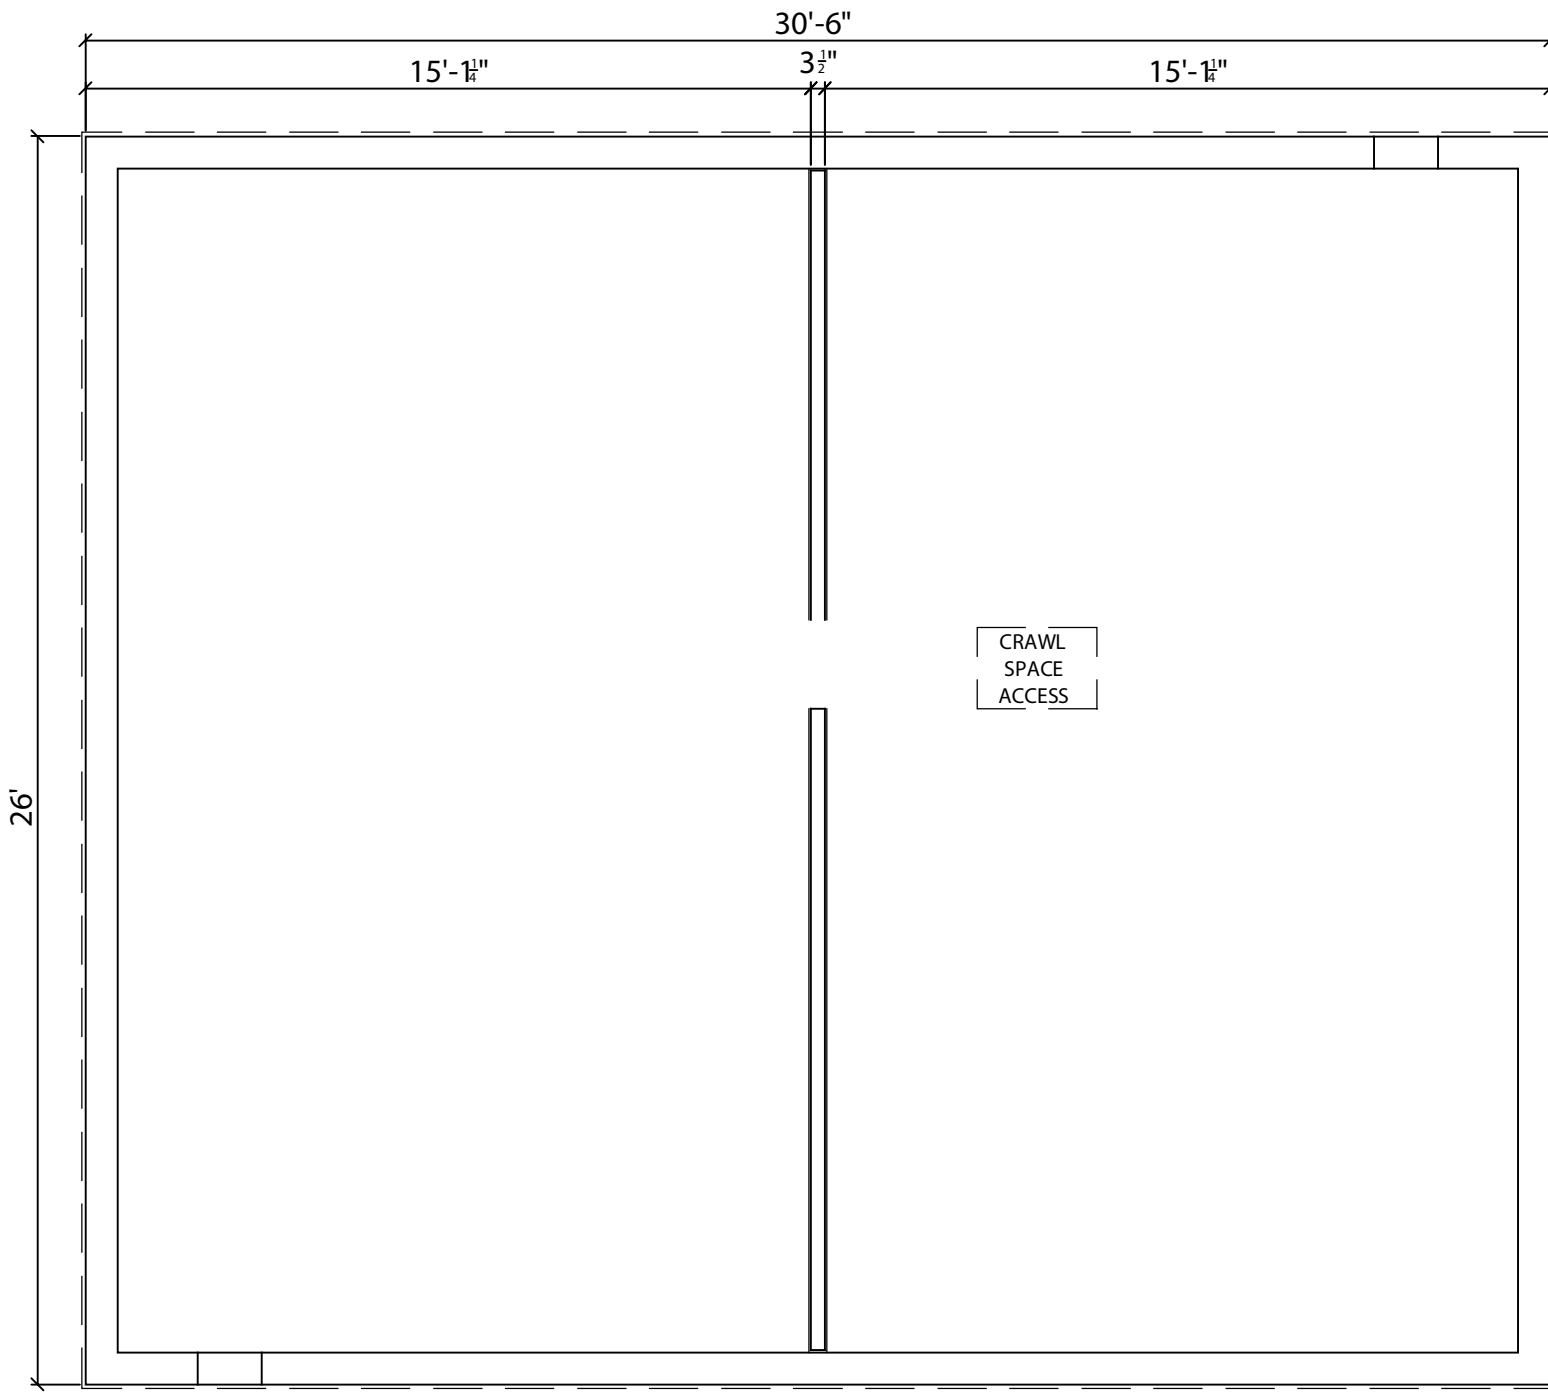

CRAWL SPACE PLAN
NOT TO SCALE

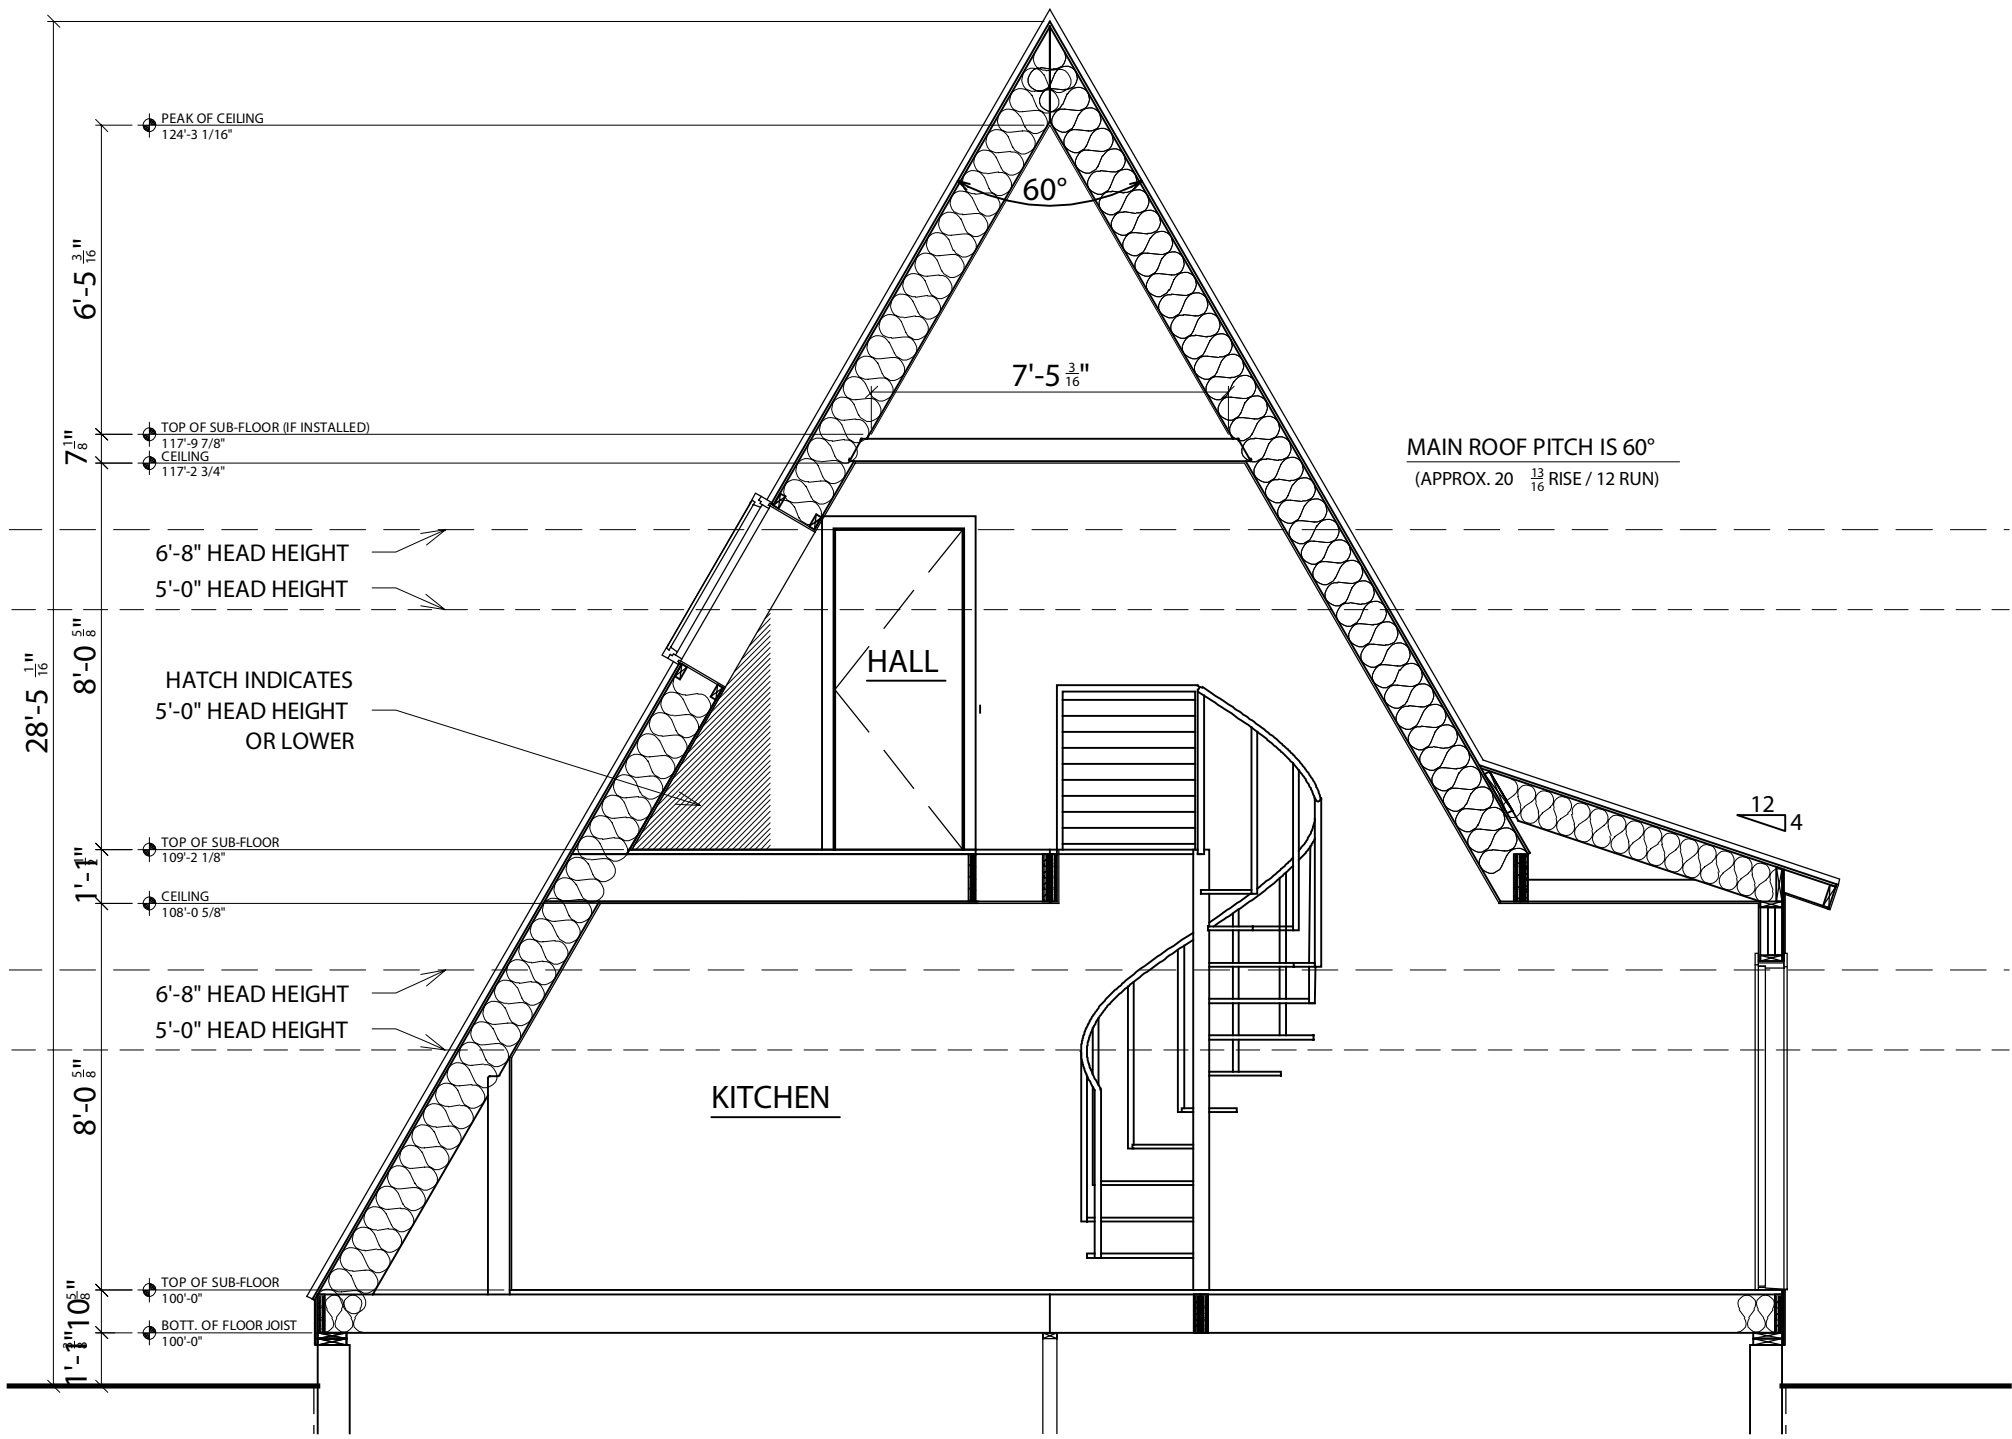

BUILDING CROSS SECTION
NOT TO SCALE

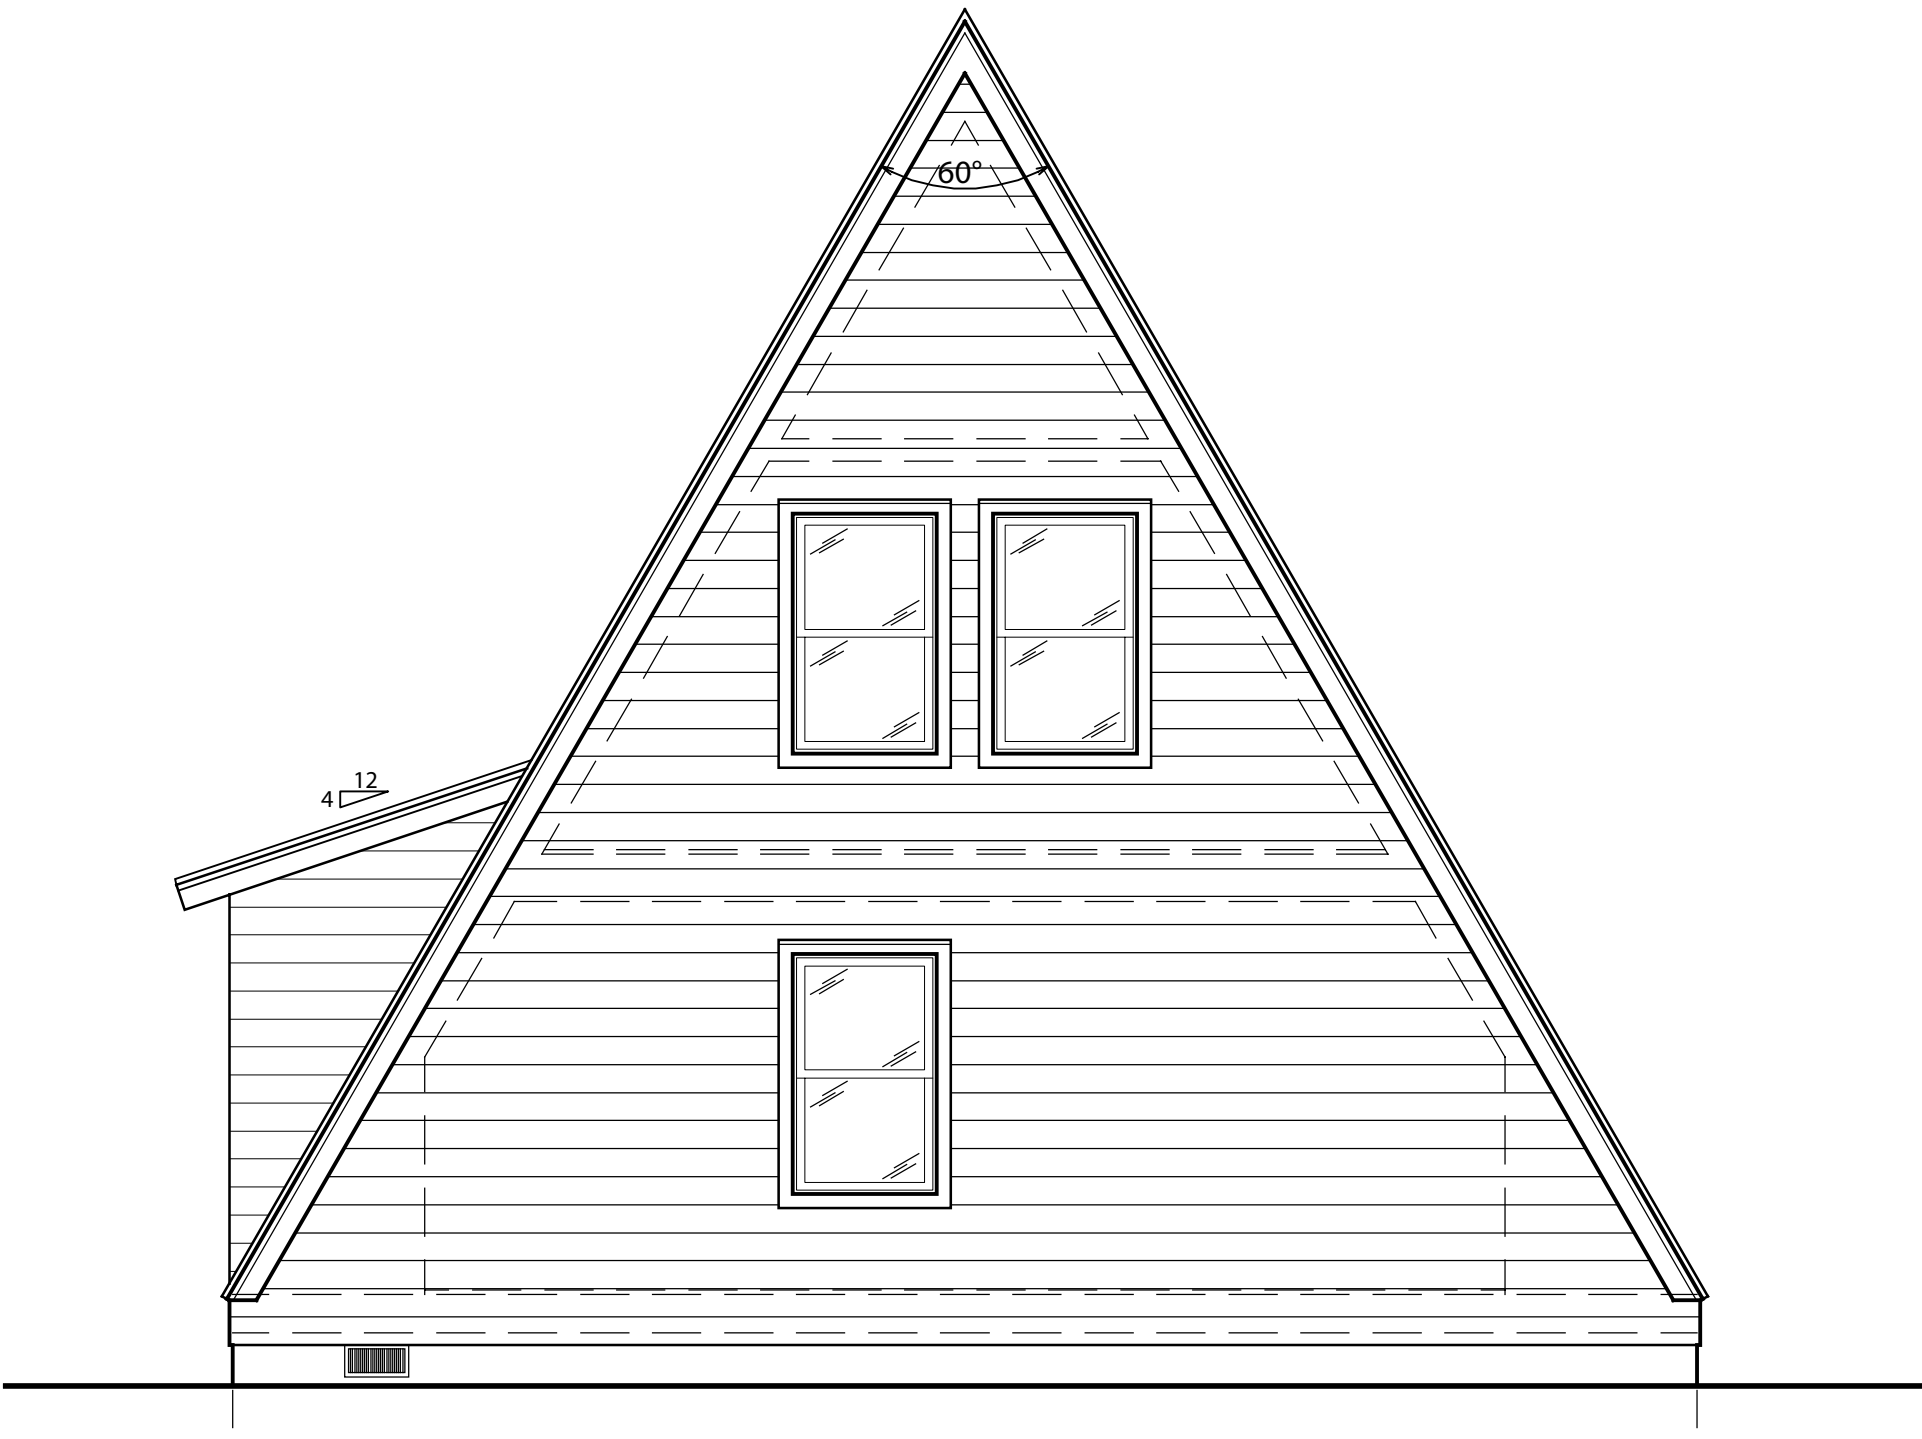

REAR ELEVATION
NOT TO SCALE




FRONT ELEVATION
NOT TO SCALE




TRIO 075 - Straight Stair

Square Footage


Lower Level	-
Main Level	616 sqft
Upper Level	305 sqft
Total	921 sqft

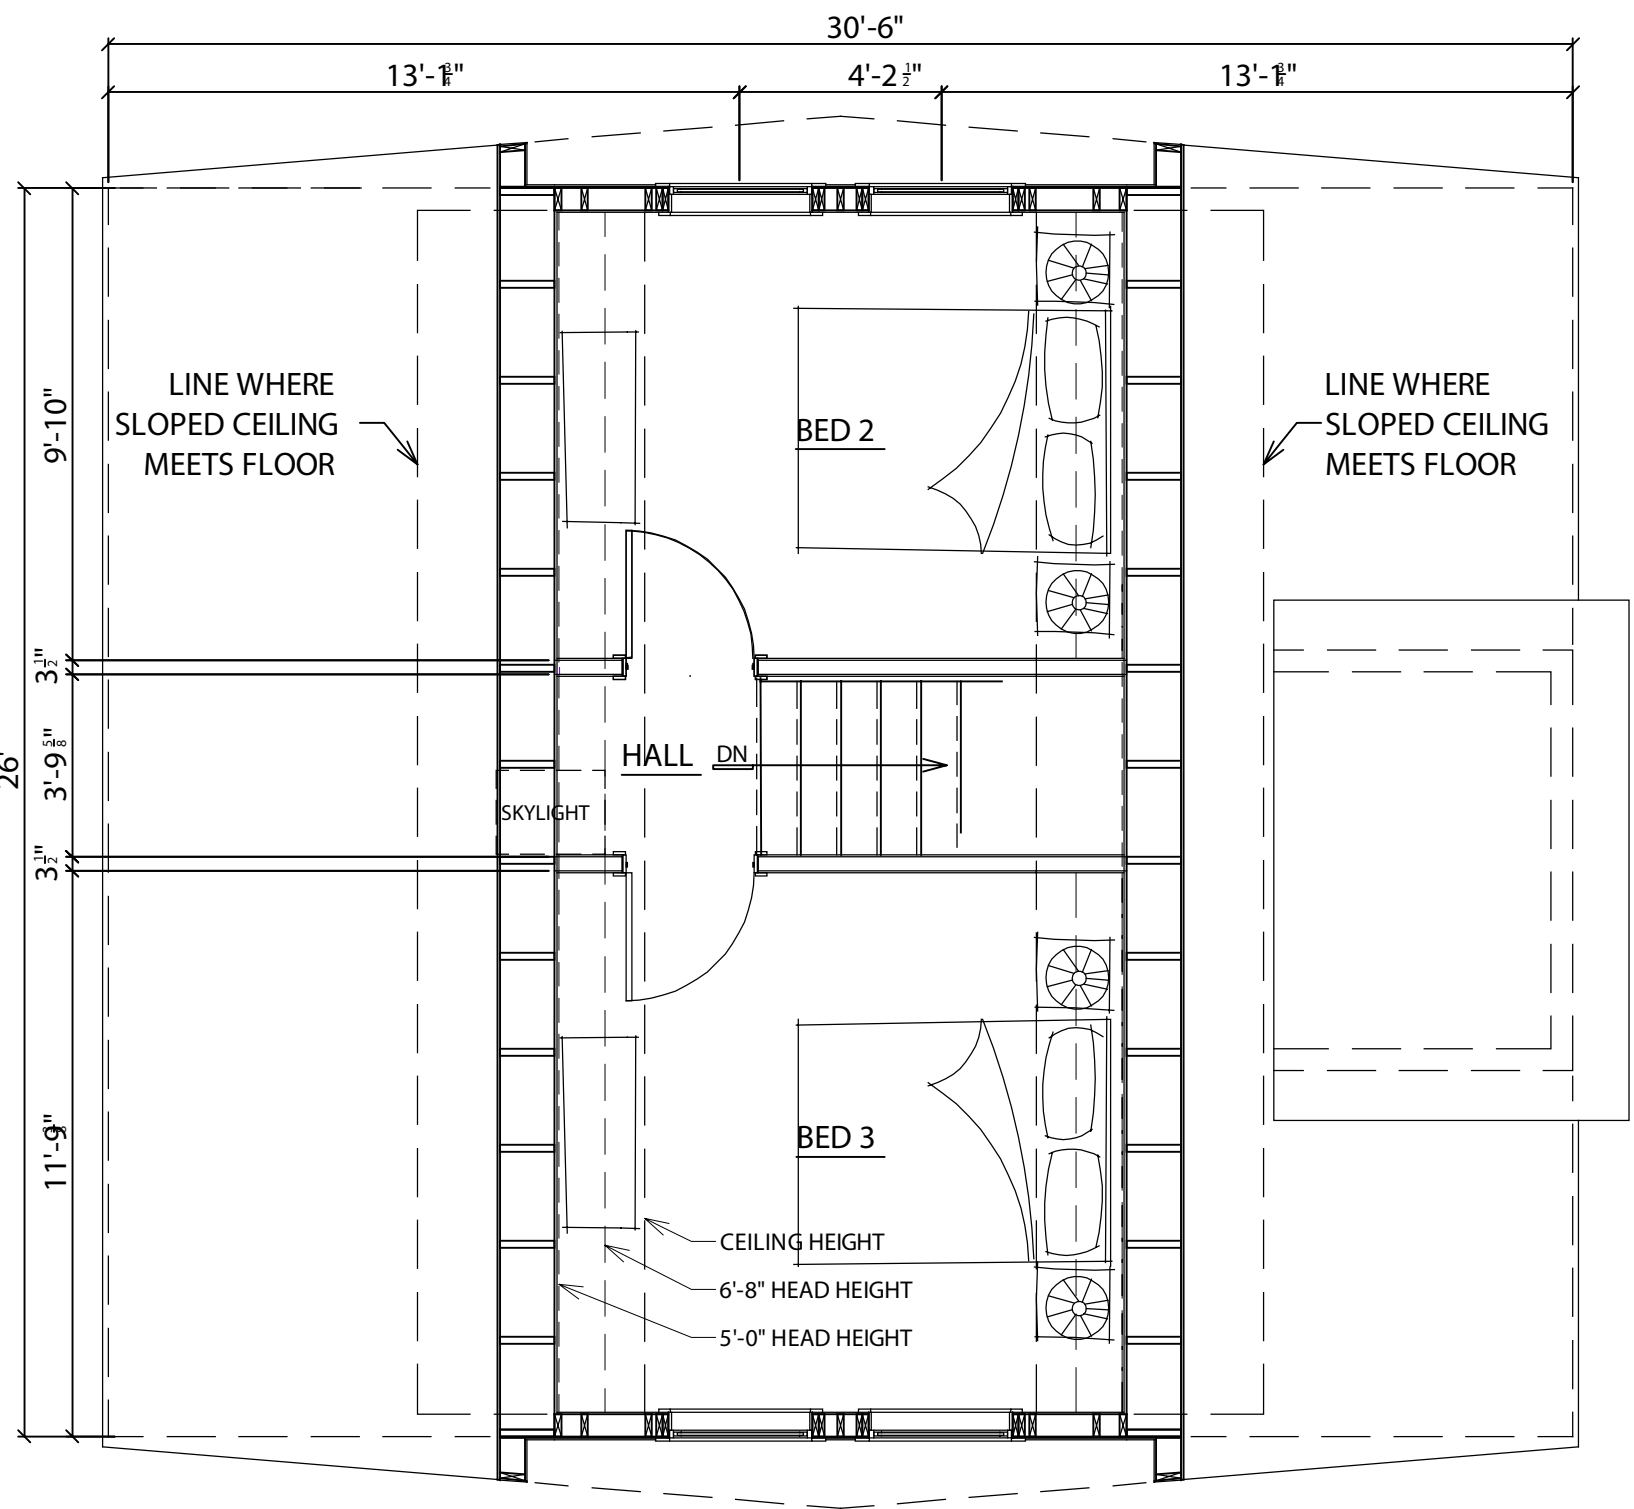


UPPER LEVEL FLOOR PLAN
NOT TO SCALE

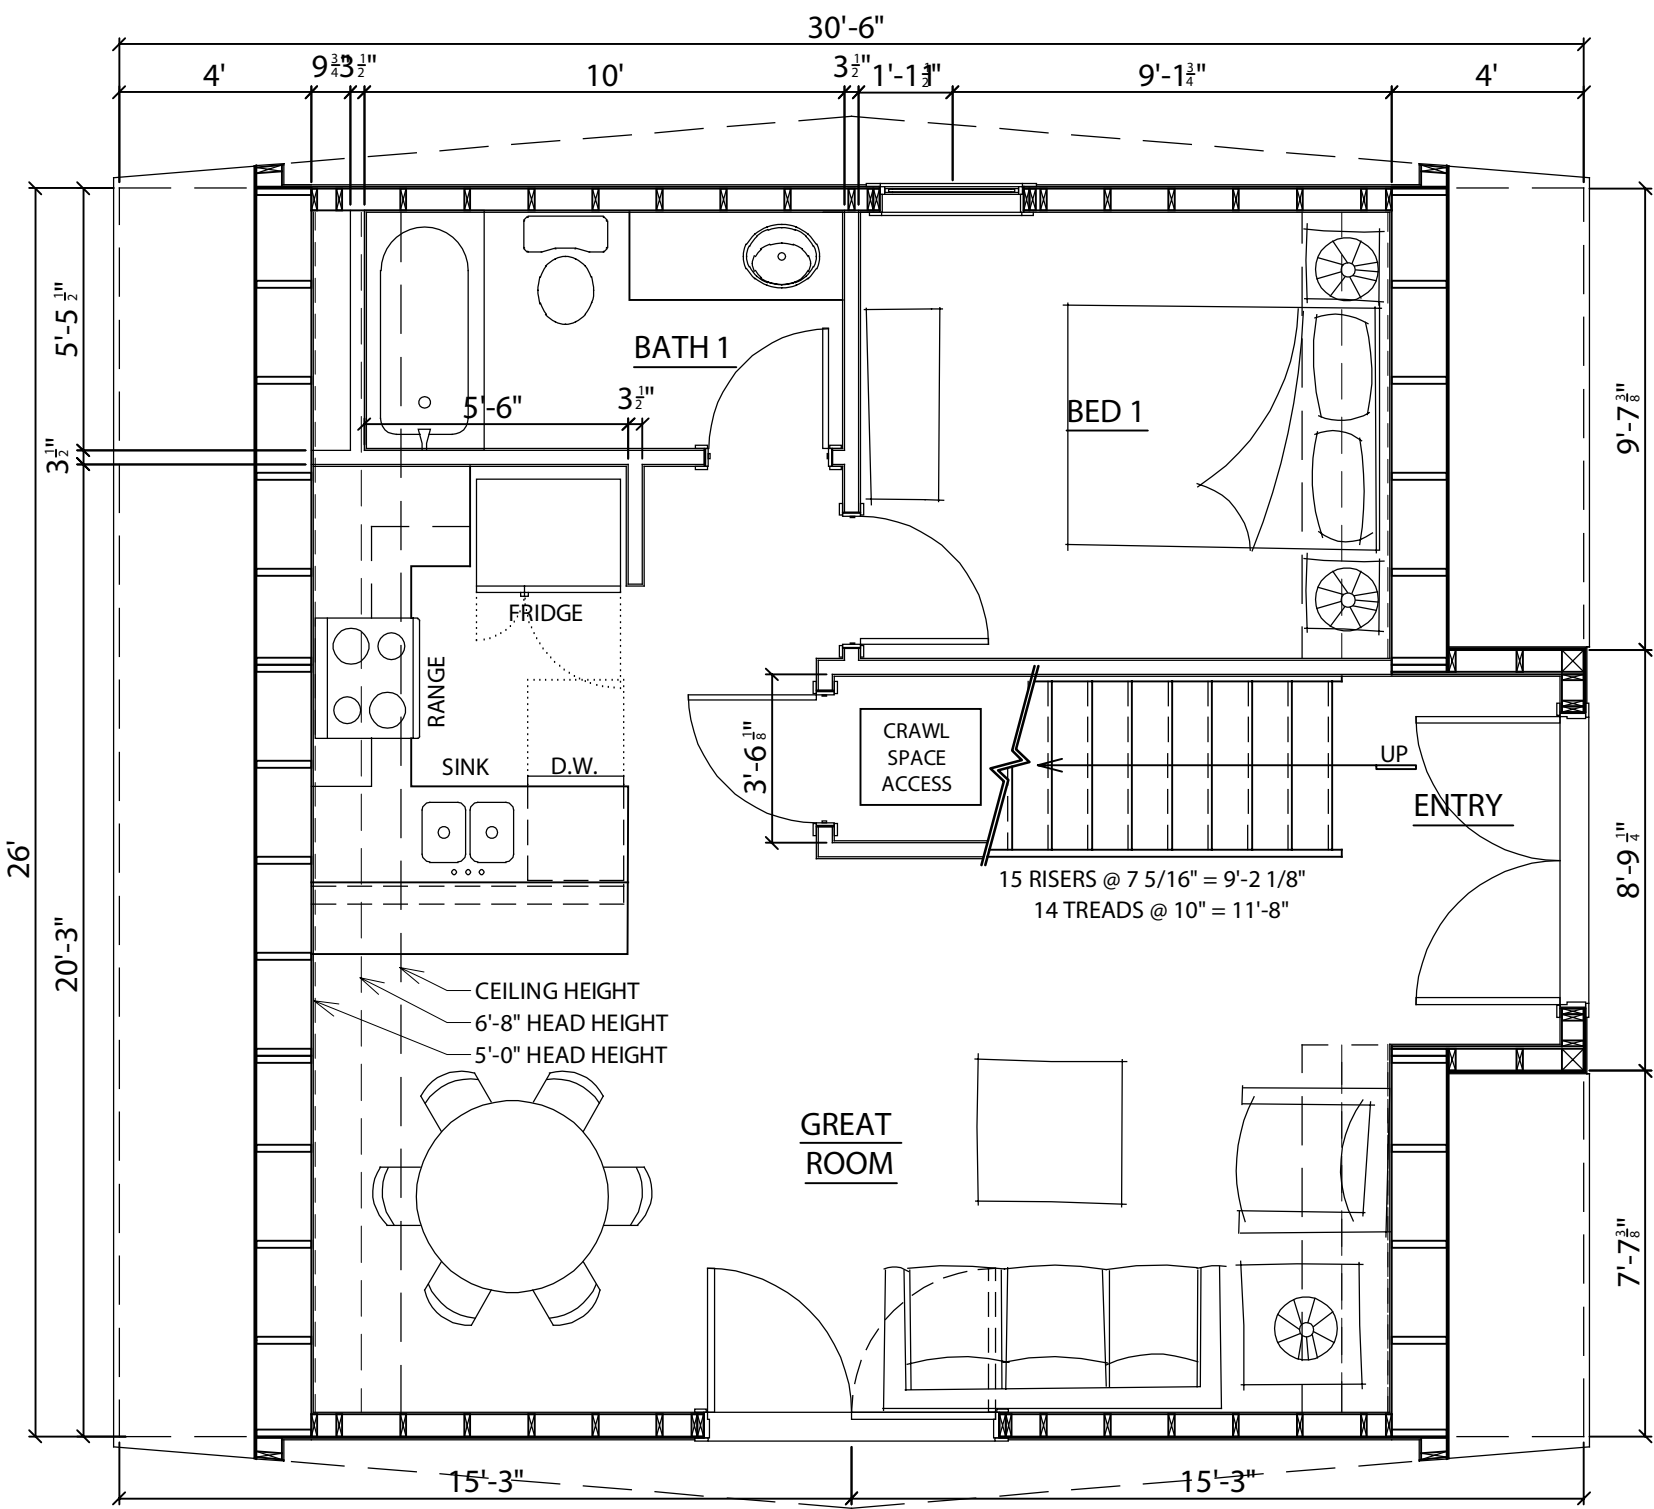


MAIN LEVEL FLOOR PLAN
NOT TO SCALE

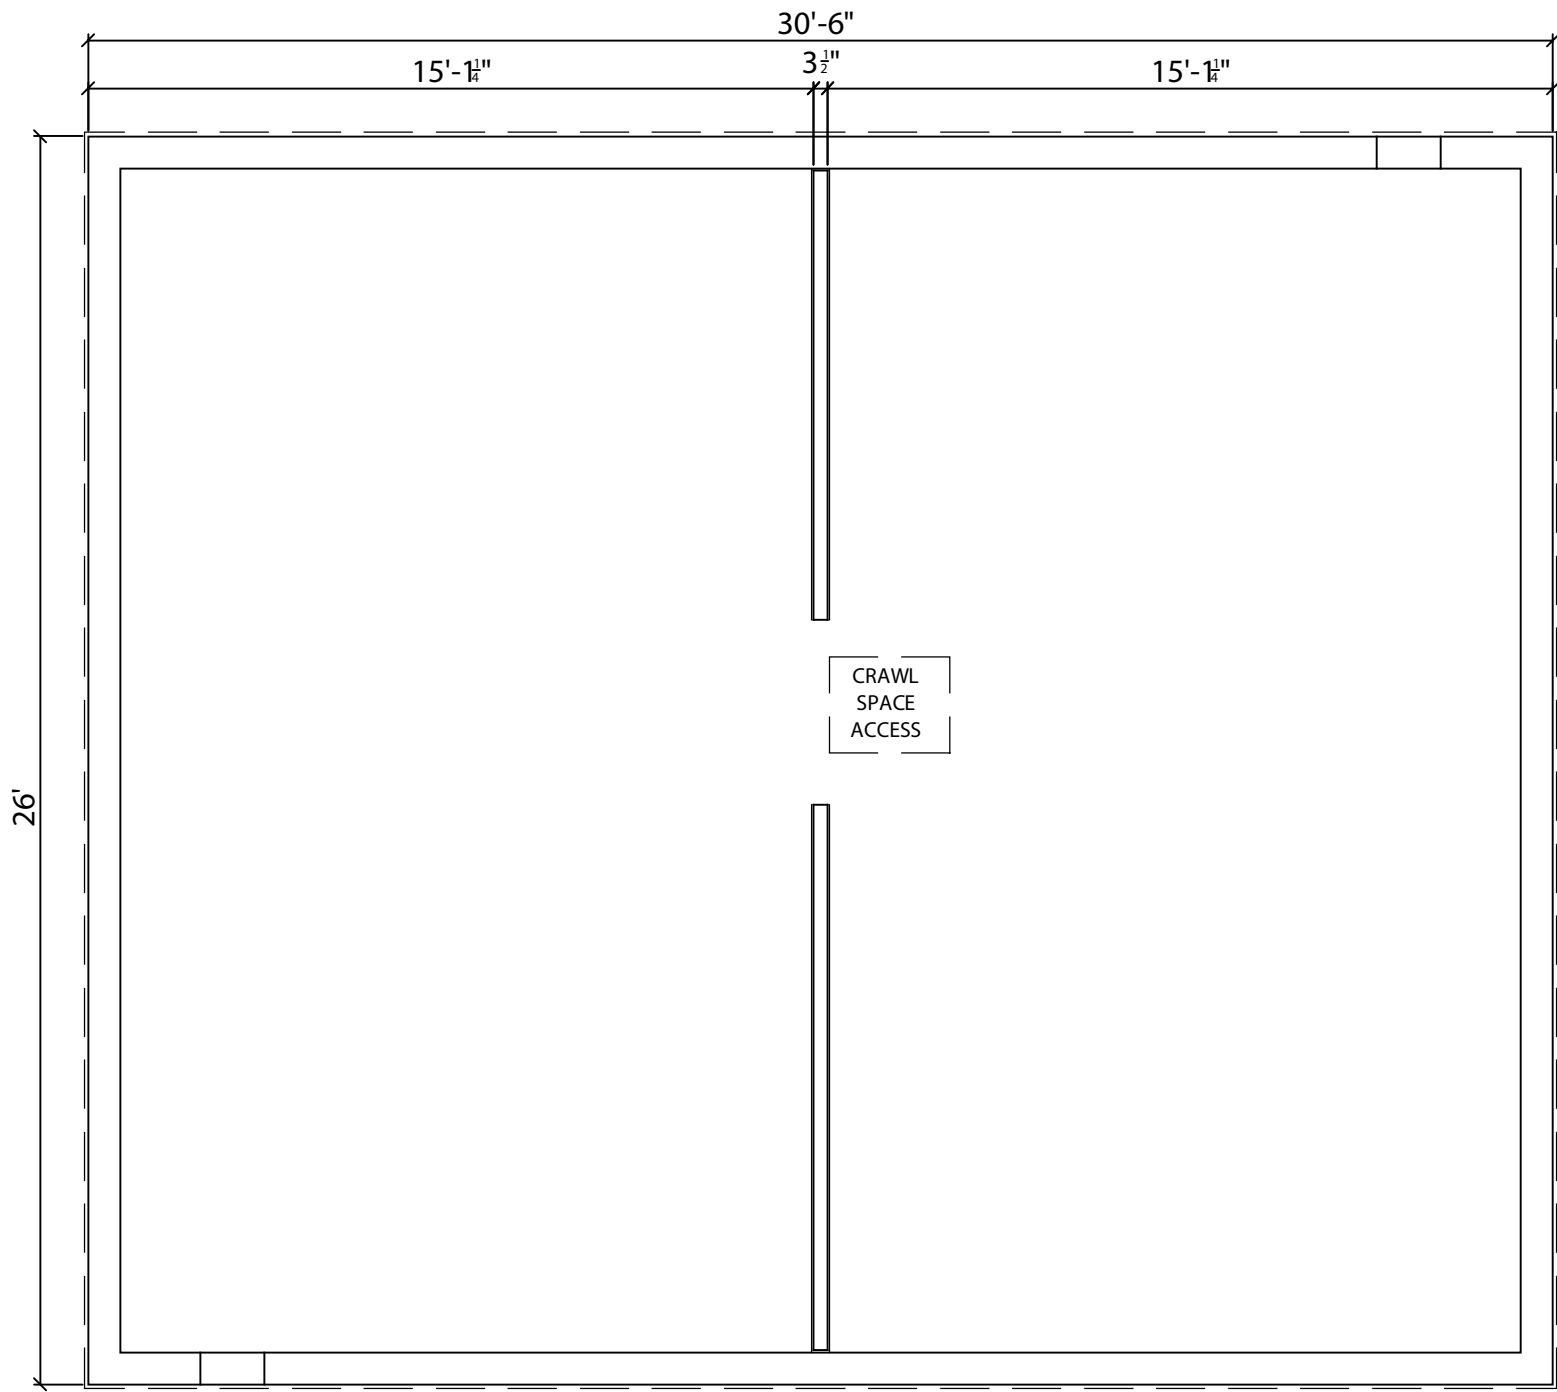

CRAWL SPACE PLAN
NOT TO SCALE

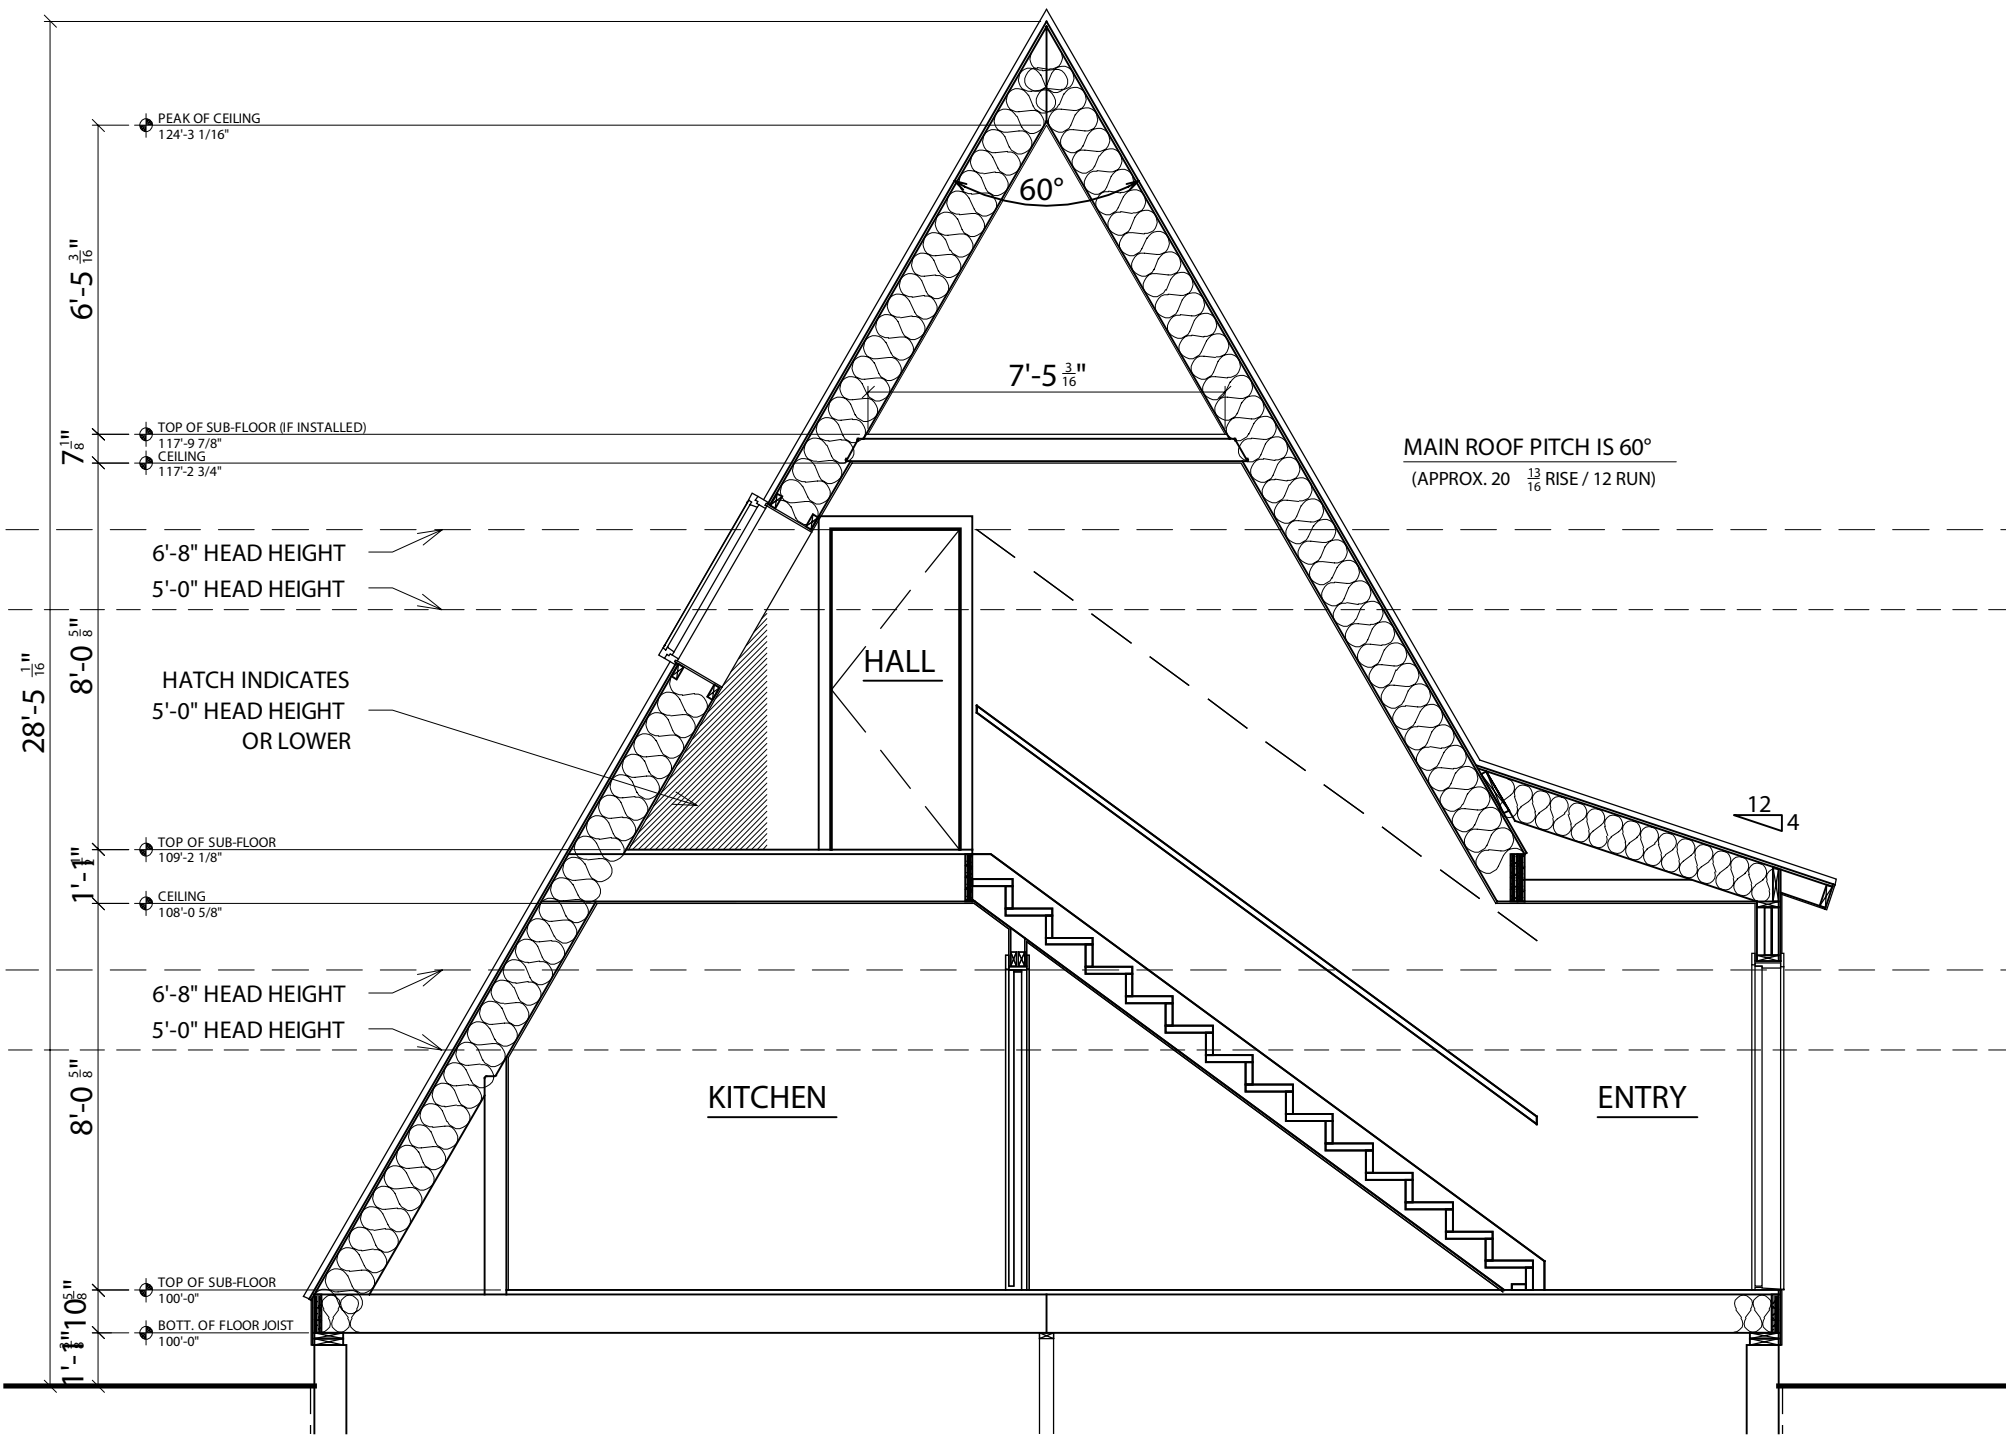

BUILDING CROSS SECTION
NOT TO SCALE

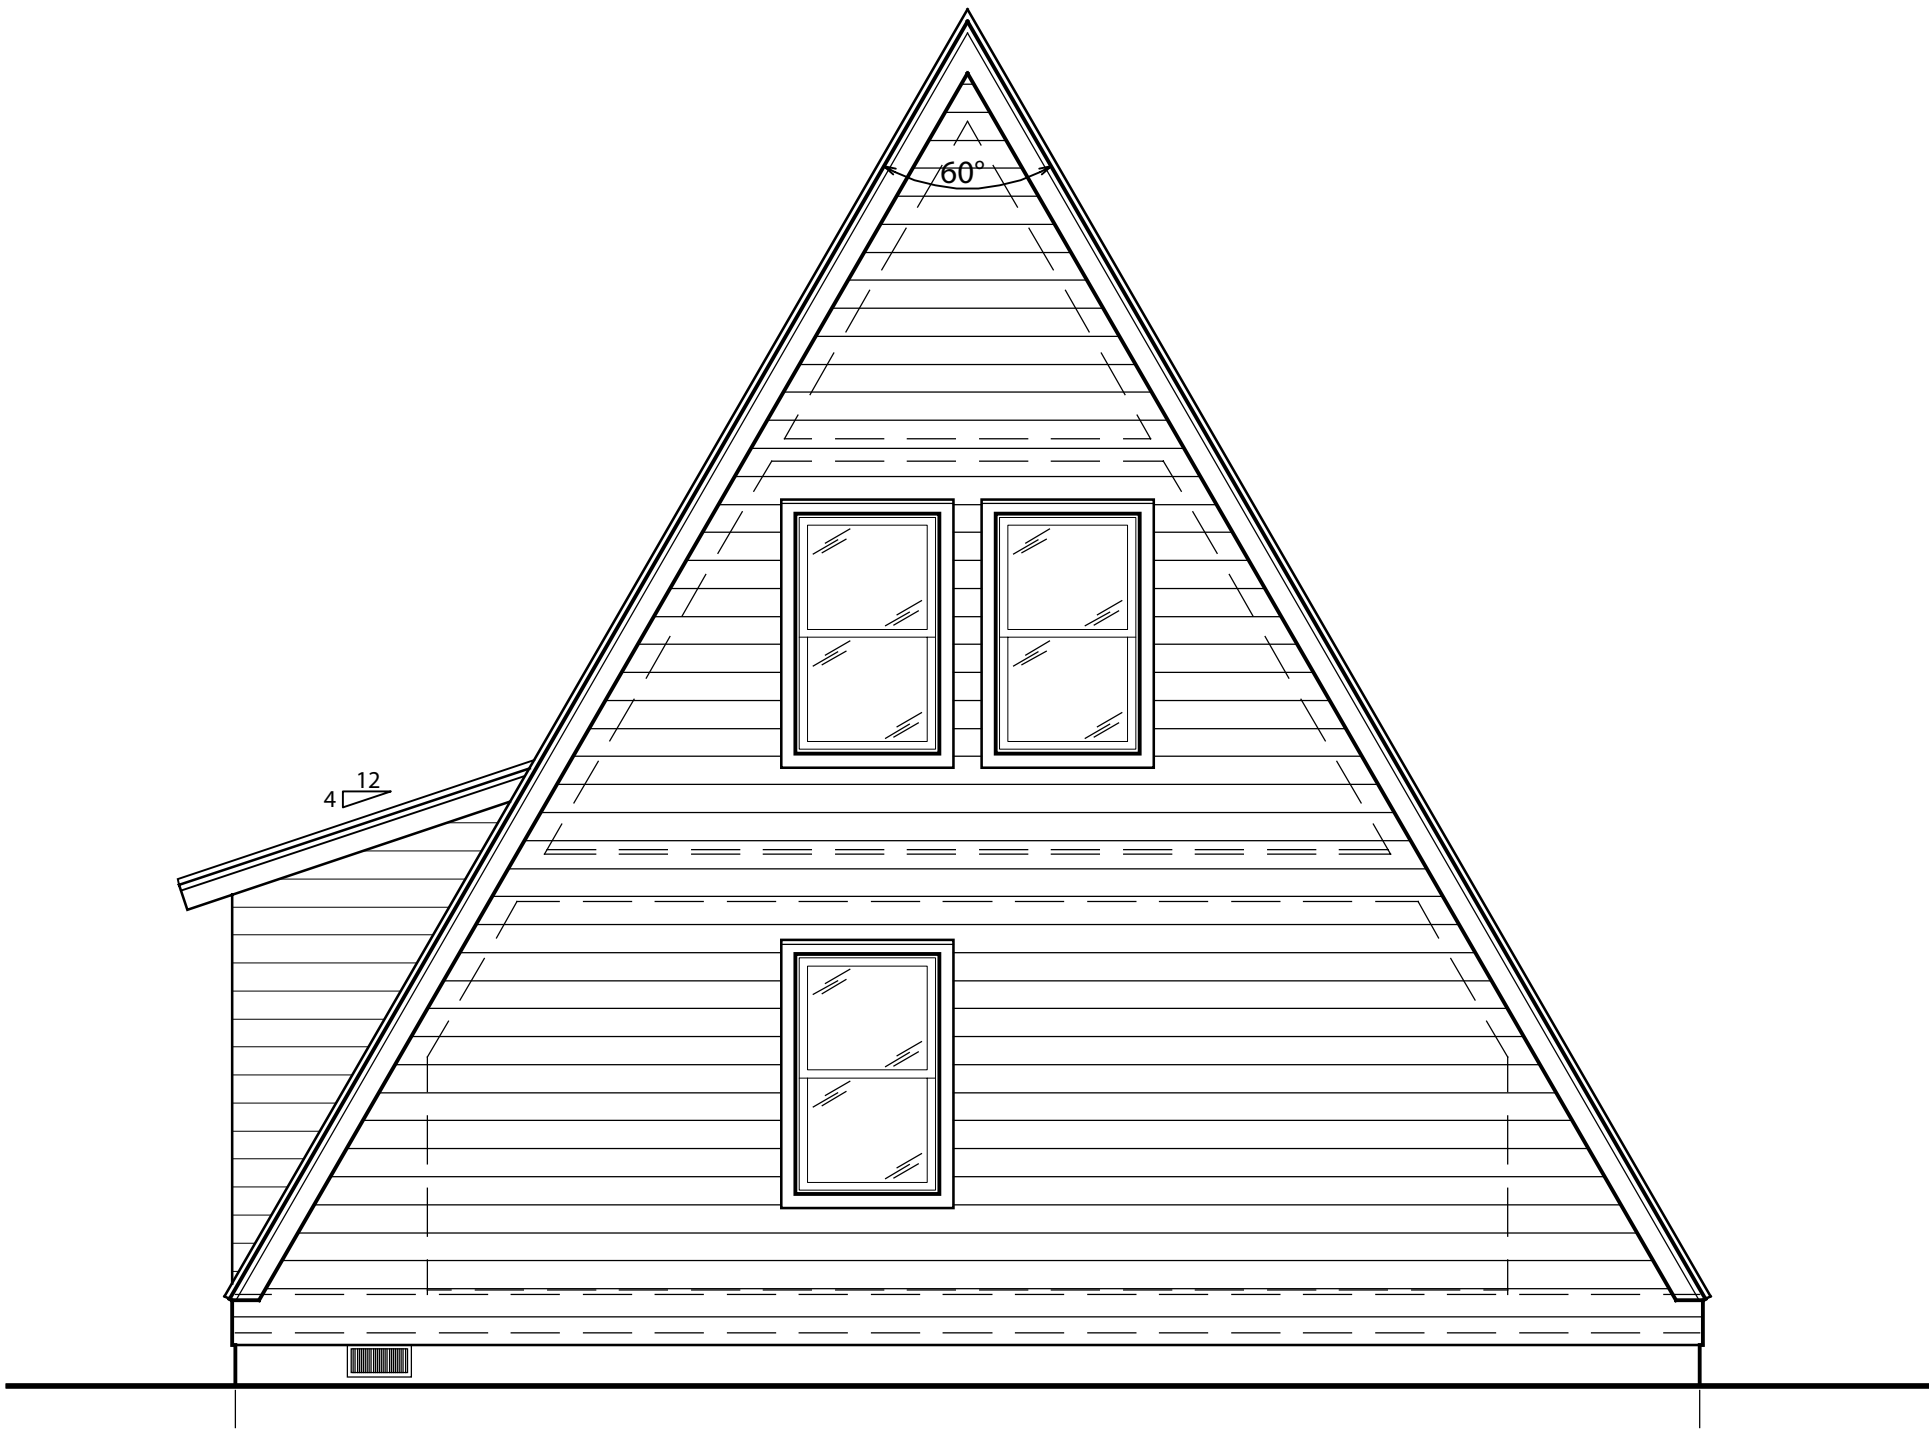

REAR ELEVATION
NOT TO SCALE




FRONT ELEVATION
NOT TO SCALE




TRIO 075B - Straight Stair

Square Footage


Lower Level	793 sqft
Main Level	616 sqft
Upper Level	305 sqft
Total	1,714 sqft

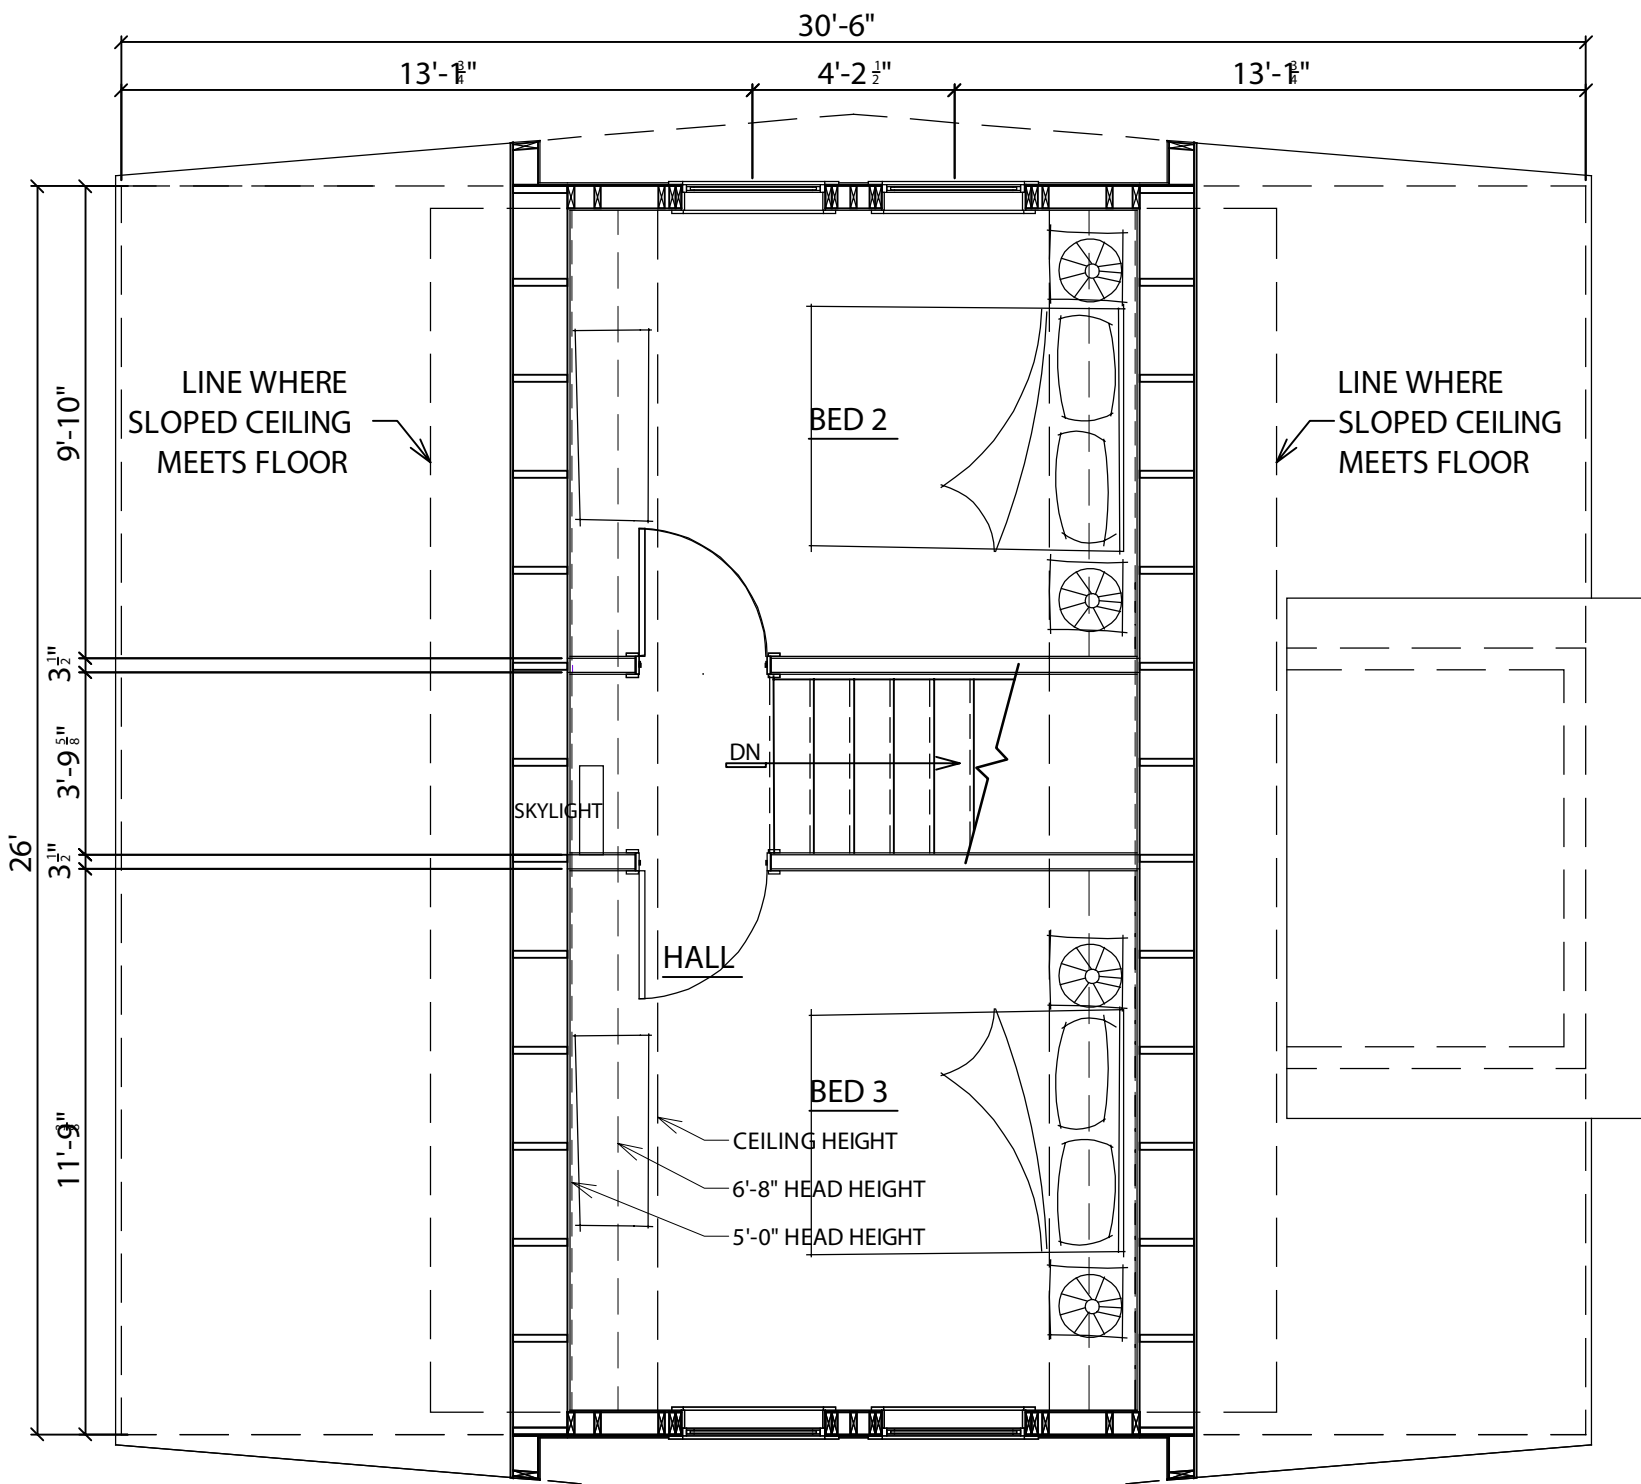


UPPER LEVEL FLOOR PLAN
NOT TO SCALE

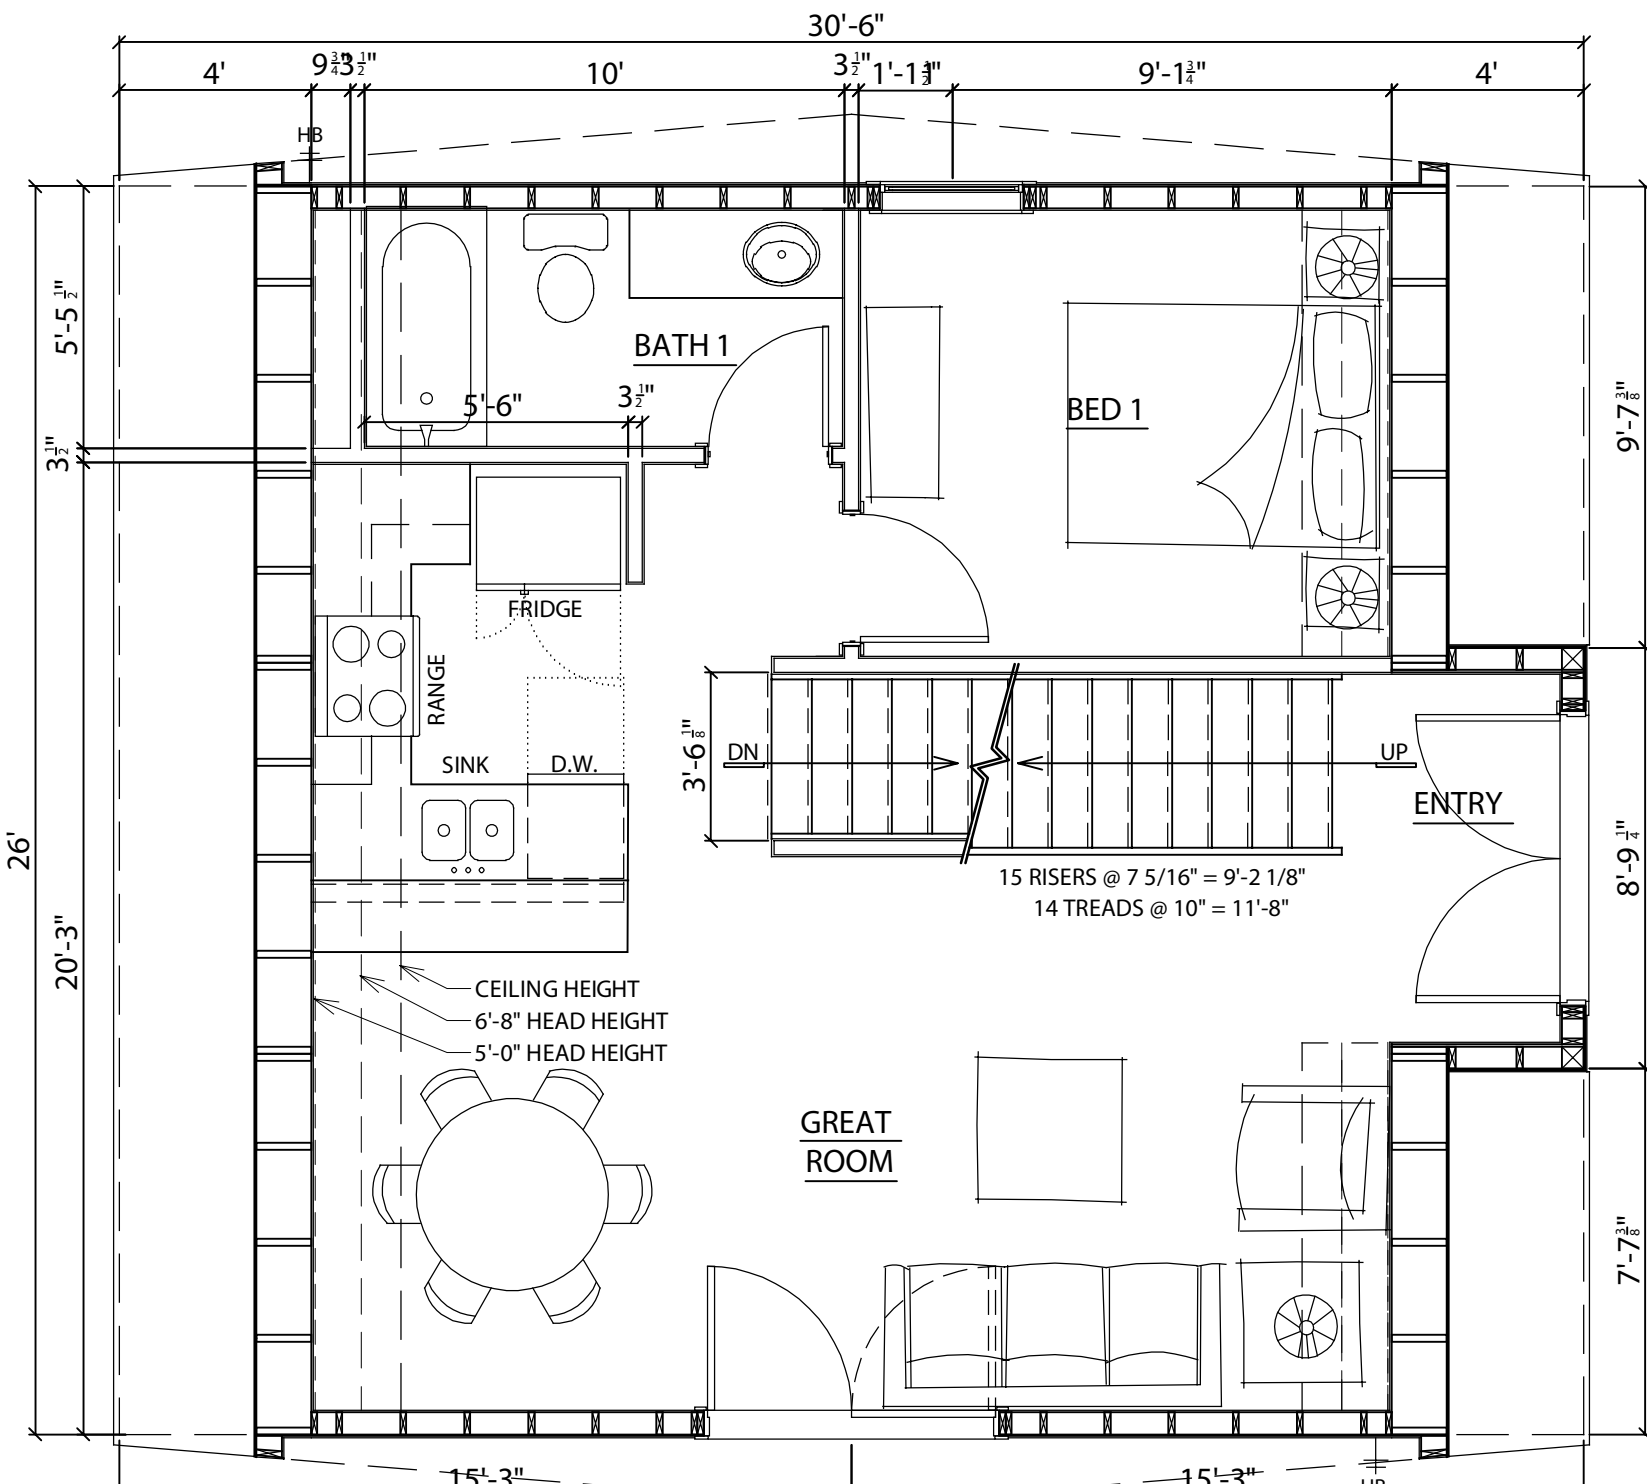


MAIN LEVEL FLOOR PLAN
NOT TO SCALE

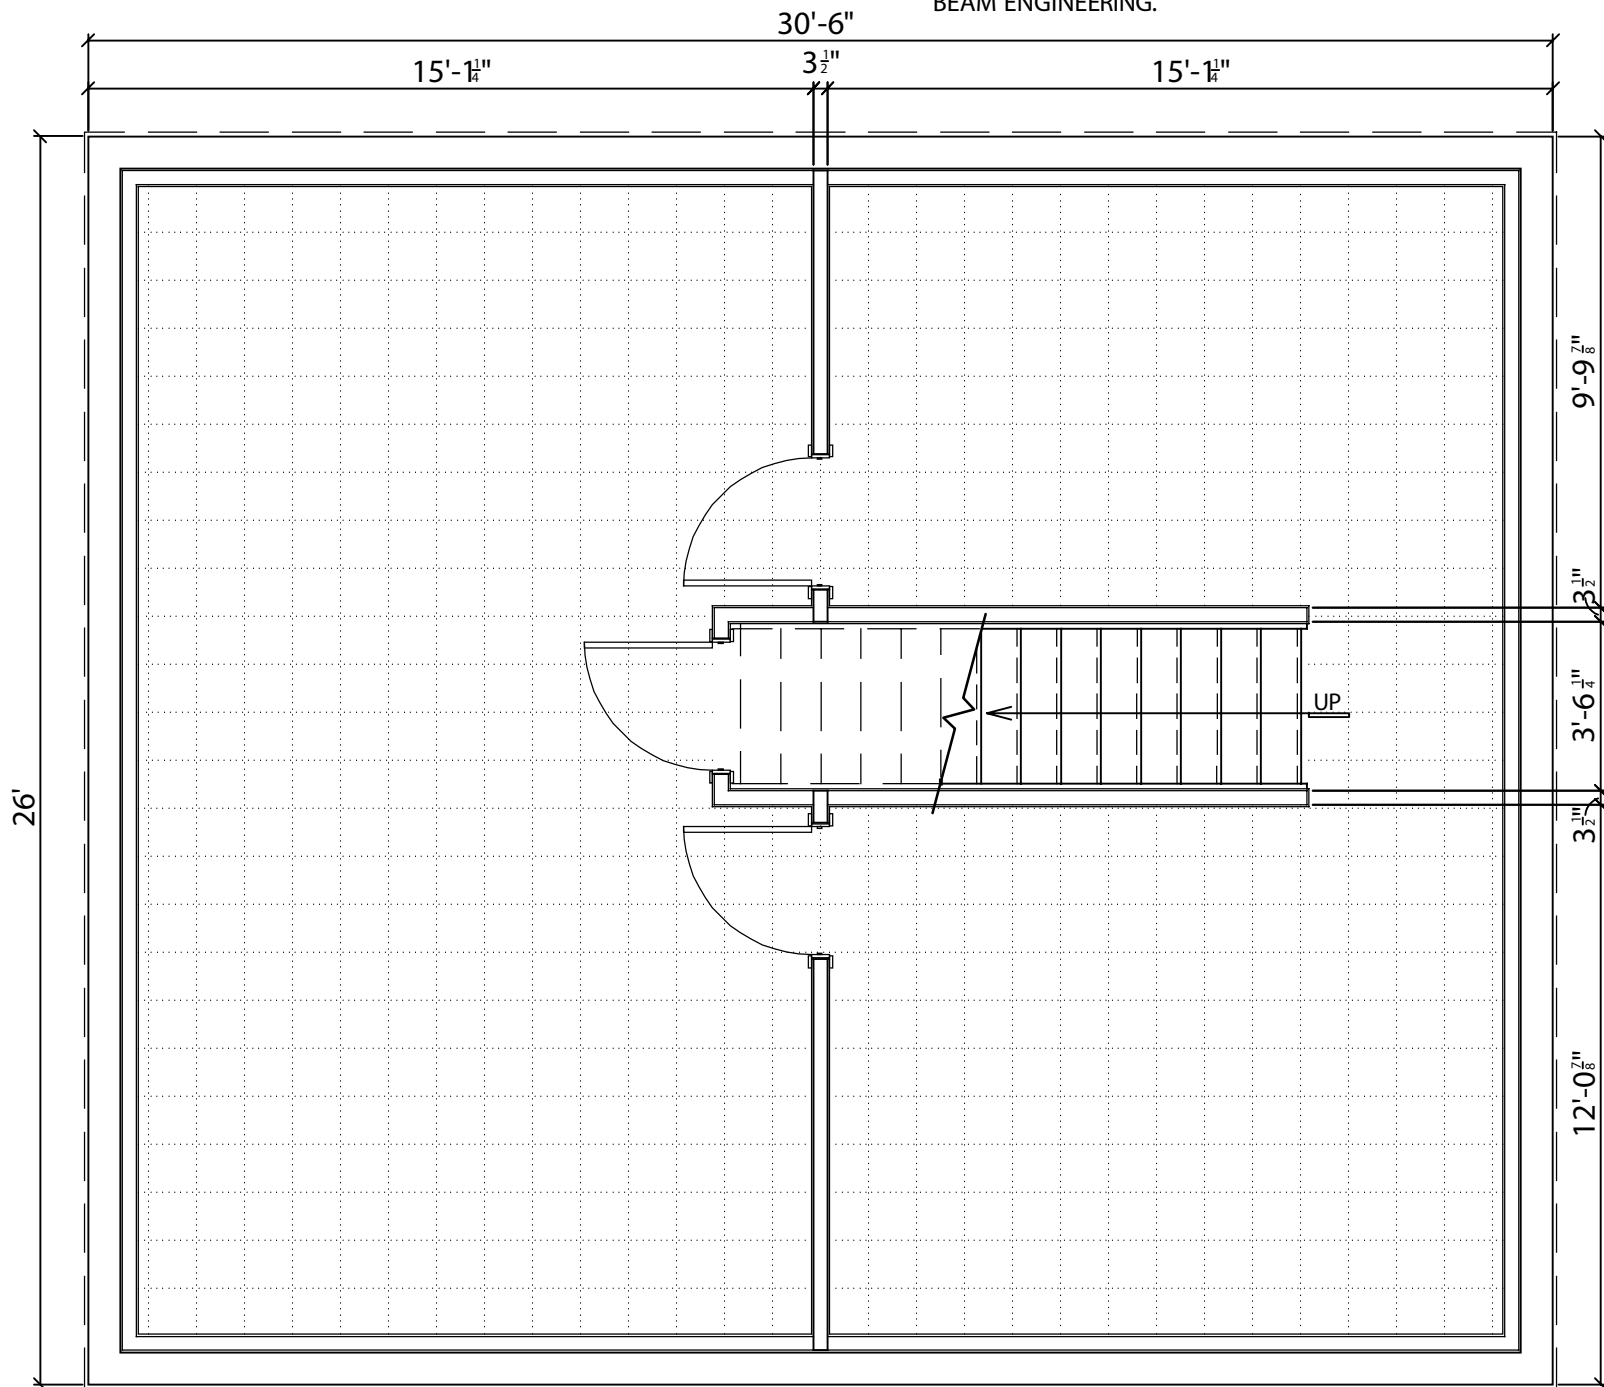

LOWER LEVEL FLOOR PLAN
NOT TO SCALE

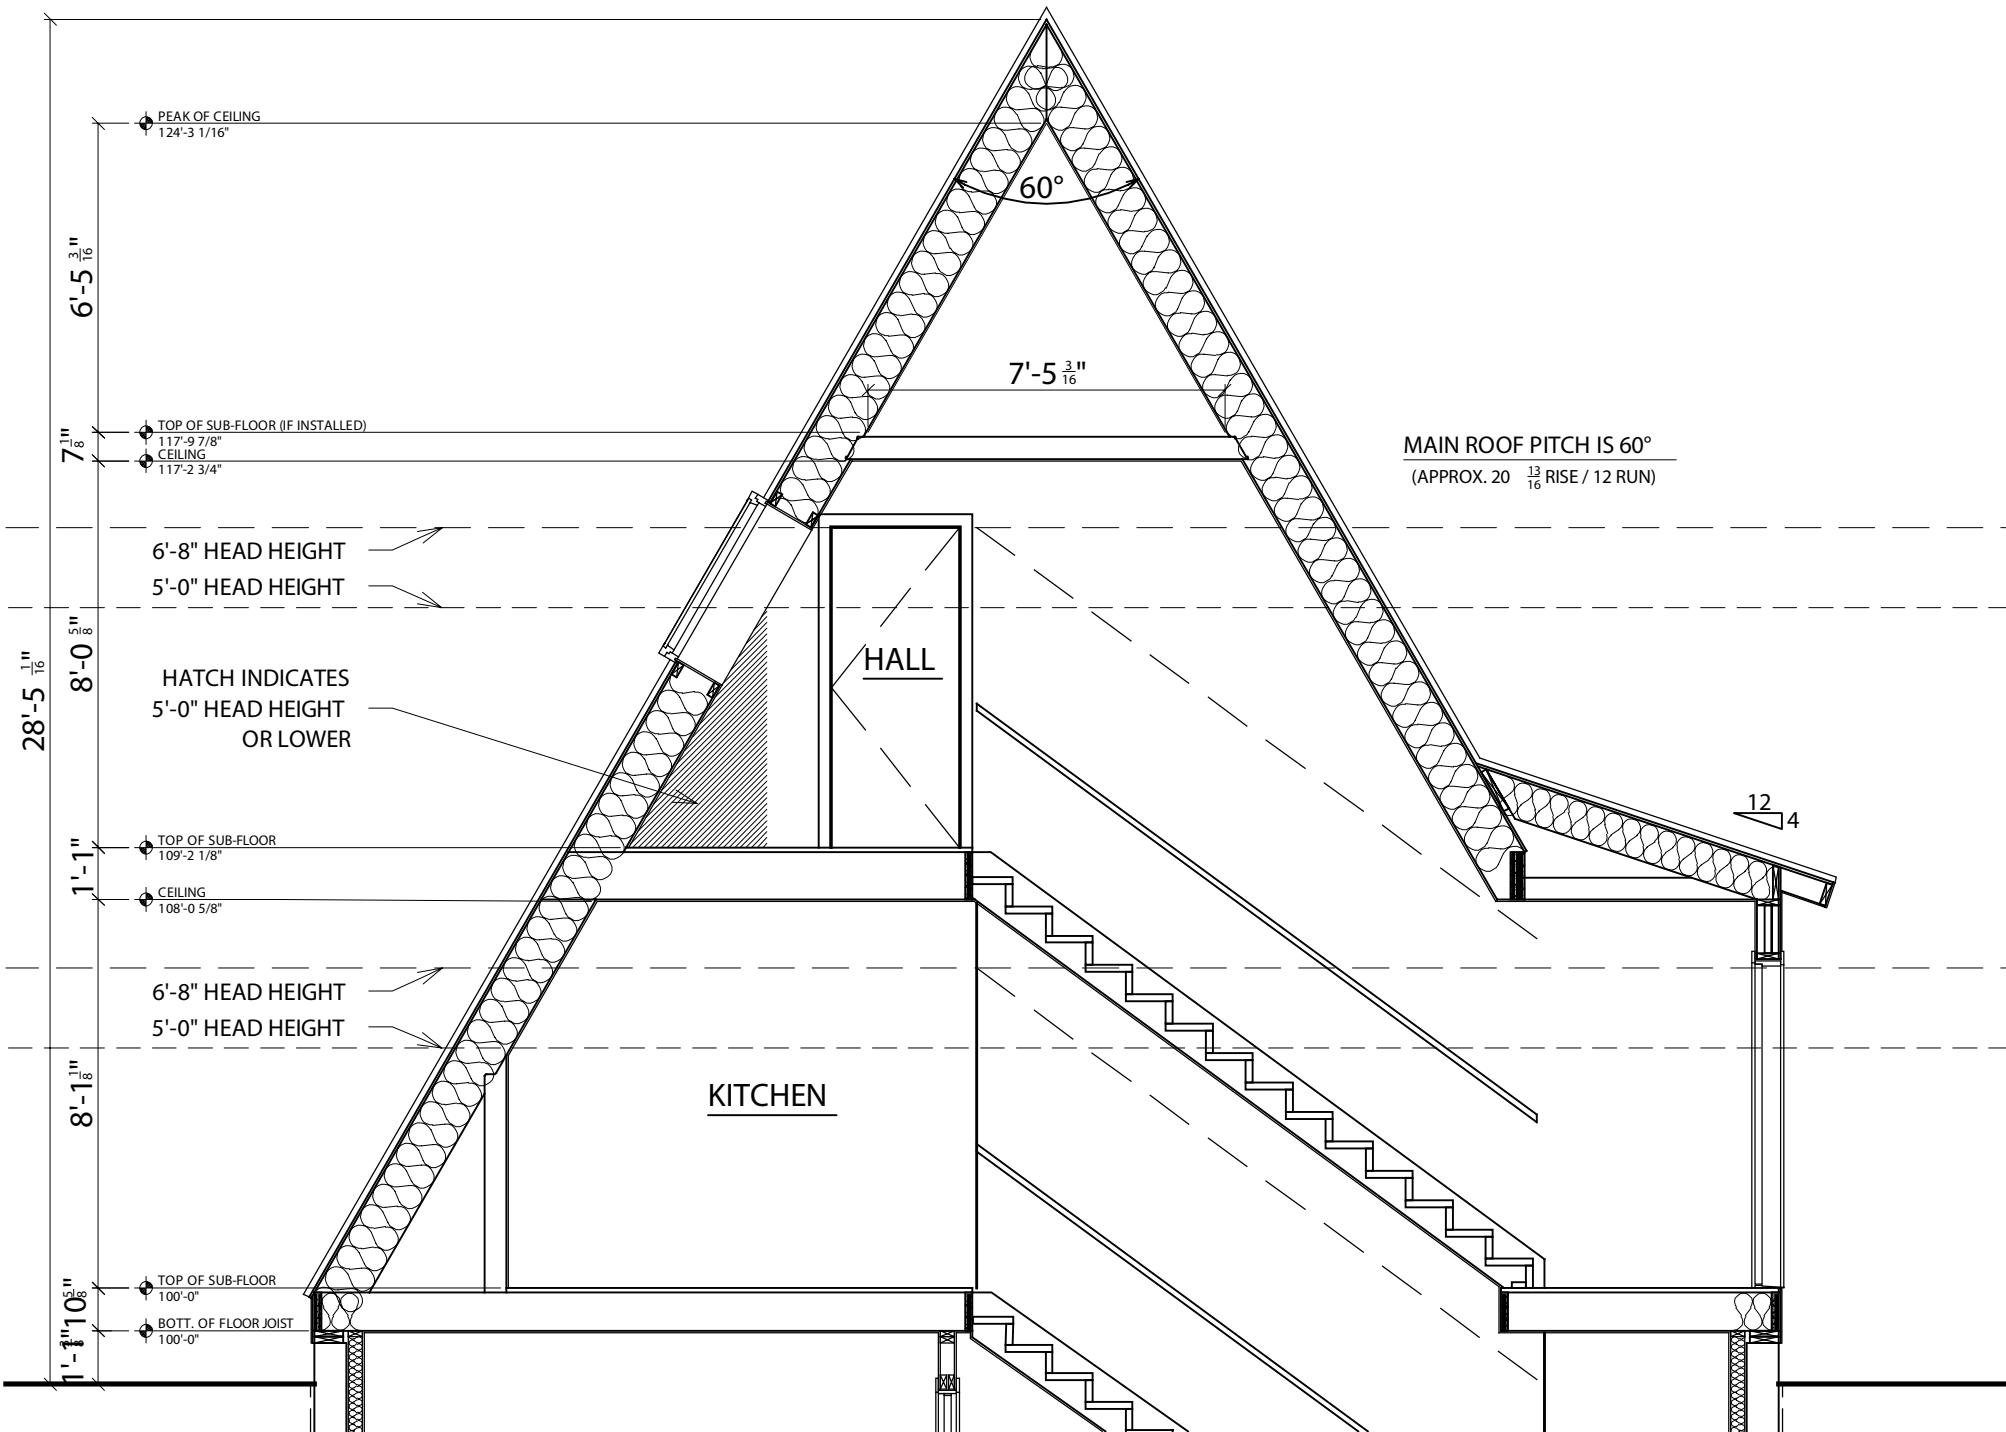

BUILDING CROSS SECTION
NOT TO SCALE

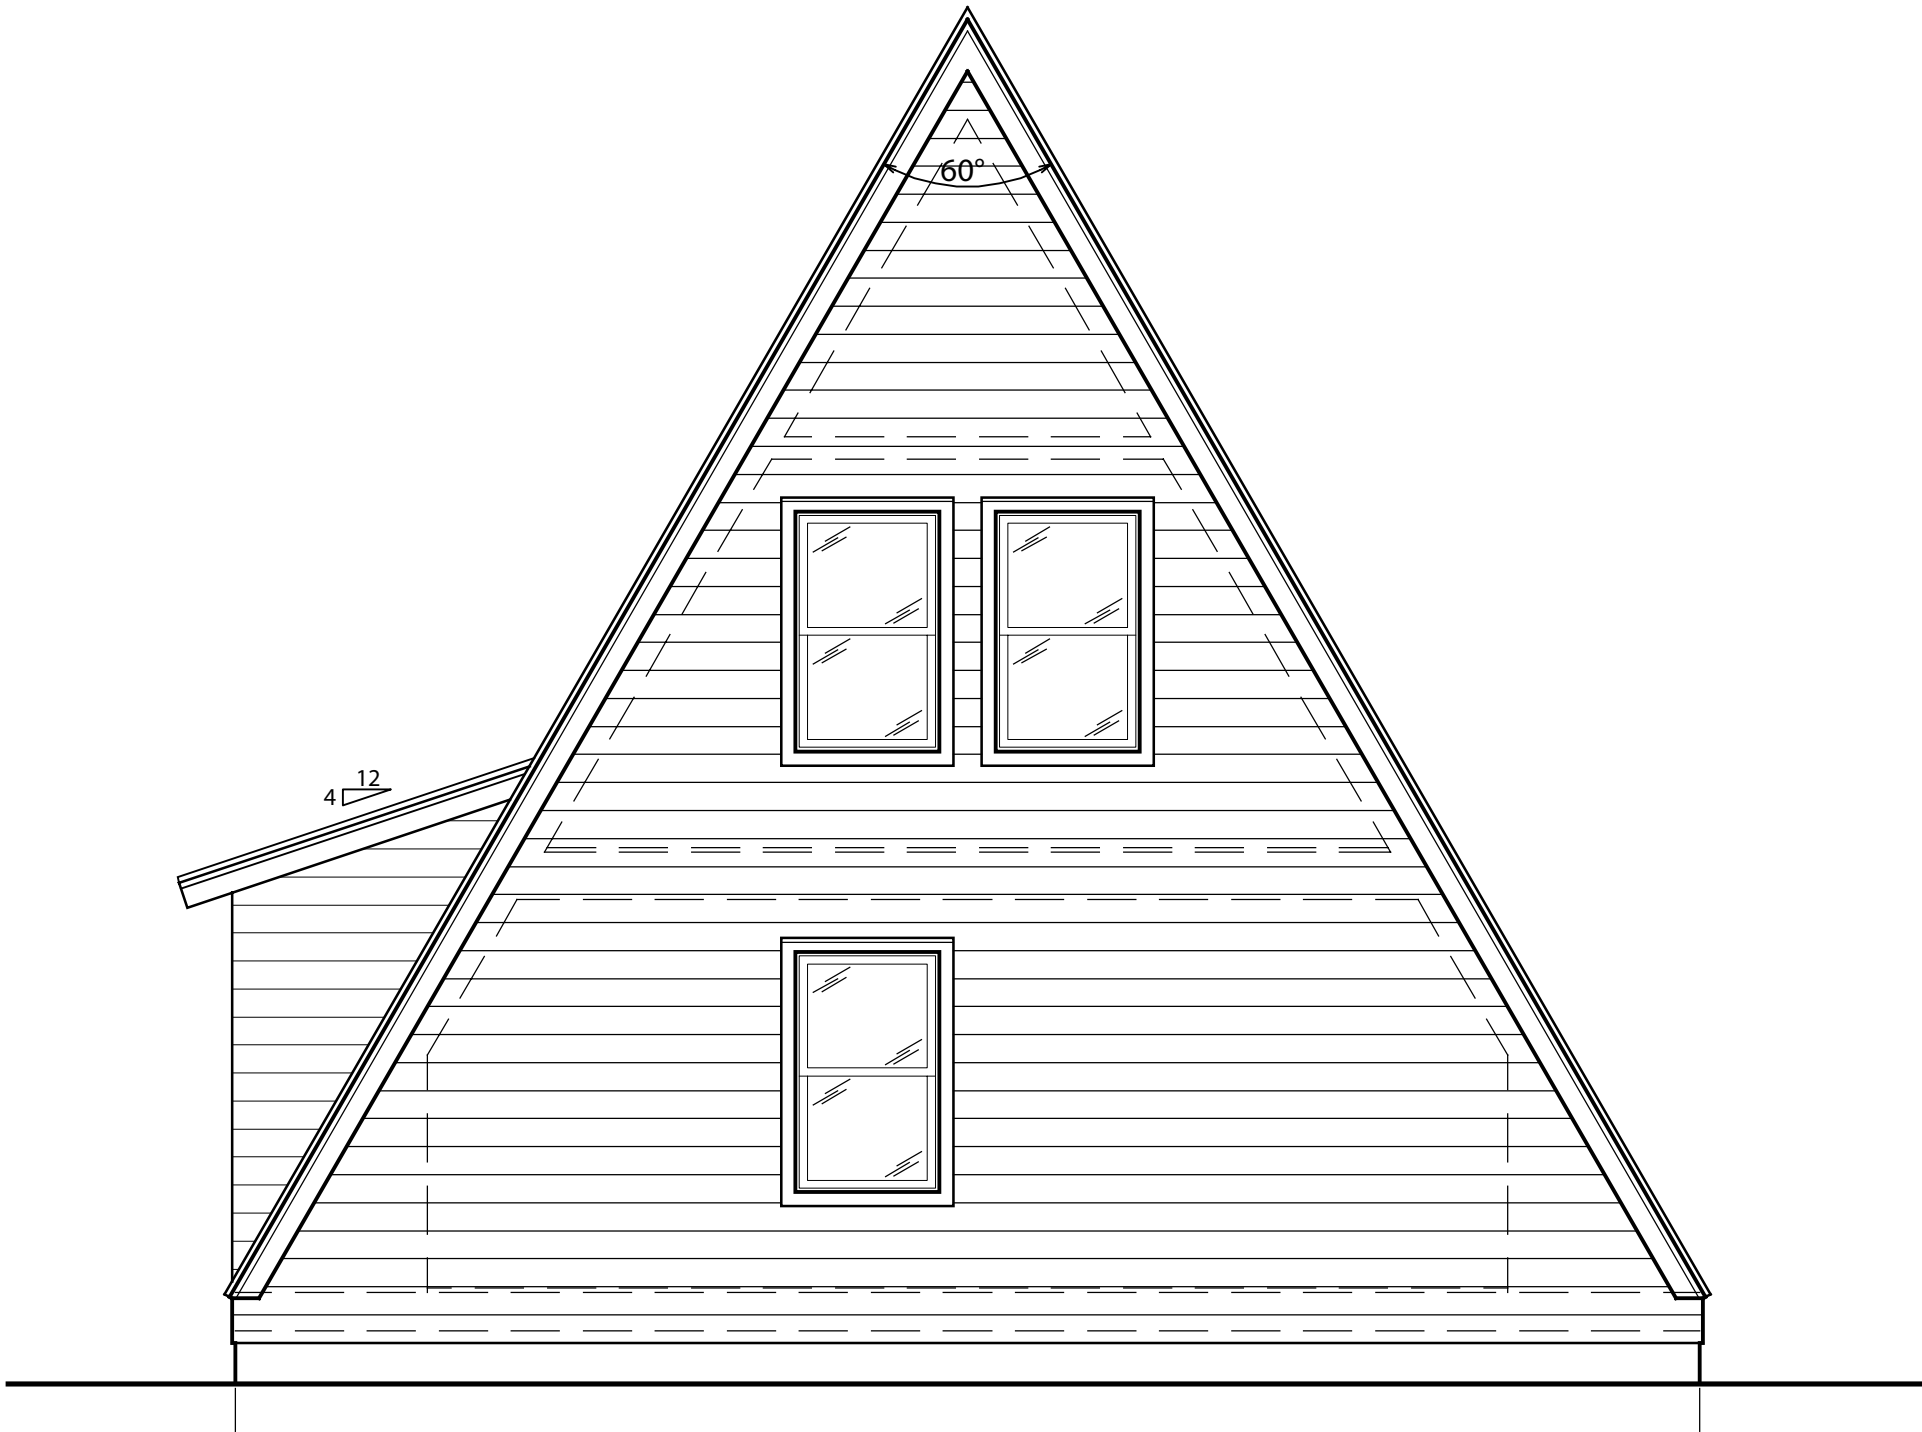

REAR ELEVATION
NOT TO SCALE




FRONT ELEVATION
NOT TO SCALE

LOWER LEVEL DESIGN CRITERIA
- HOME OWNER TO DETERMINE LOWER LEVEL LAYOUT. 1" X 1" GRID SHOWN FOR REFERENCE
- NO WINDOWS ON SIDE WALLS. GABLE ENDS ONLY.
- GARAGE DOOR MAX WIDTH IS 10' (DEPENDANT ON BASEMENT HEIGHT)
- BEDROOMS MUST BE ON GABLE ENDS FOR EGRESS PURPOSES.
- LENGTH OF GARAGE IS DETERMINED BY STAIR LOCATION.
- CENTER BEARING WALL REQUIRED TO SUPPORT MAIN LEVEL FLOOR JOISTS. BEARING WALL REMOVAL POSSIBLE WITH ADDITIONAL POST AND BEAM ENGINEERING.




TRIO 075B - Spiral Stair


Square Footage	
Lower Level	793 sqft
Main Level	616 sqft
Upper Level	305 sqft
Total	1,714 sqft

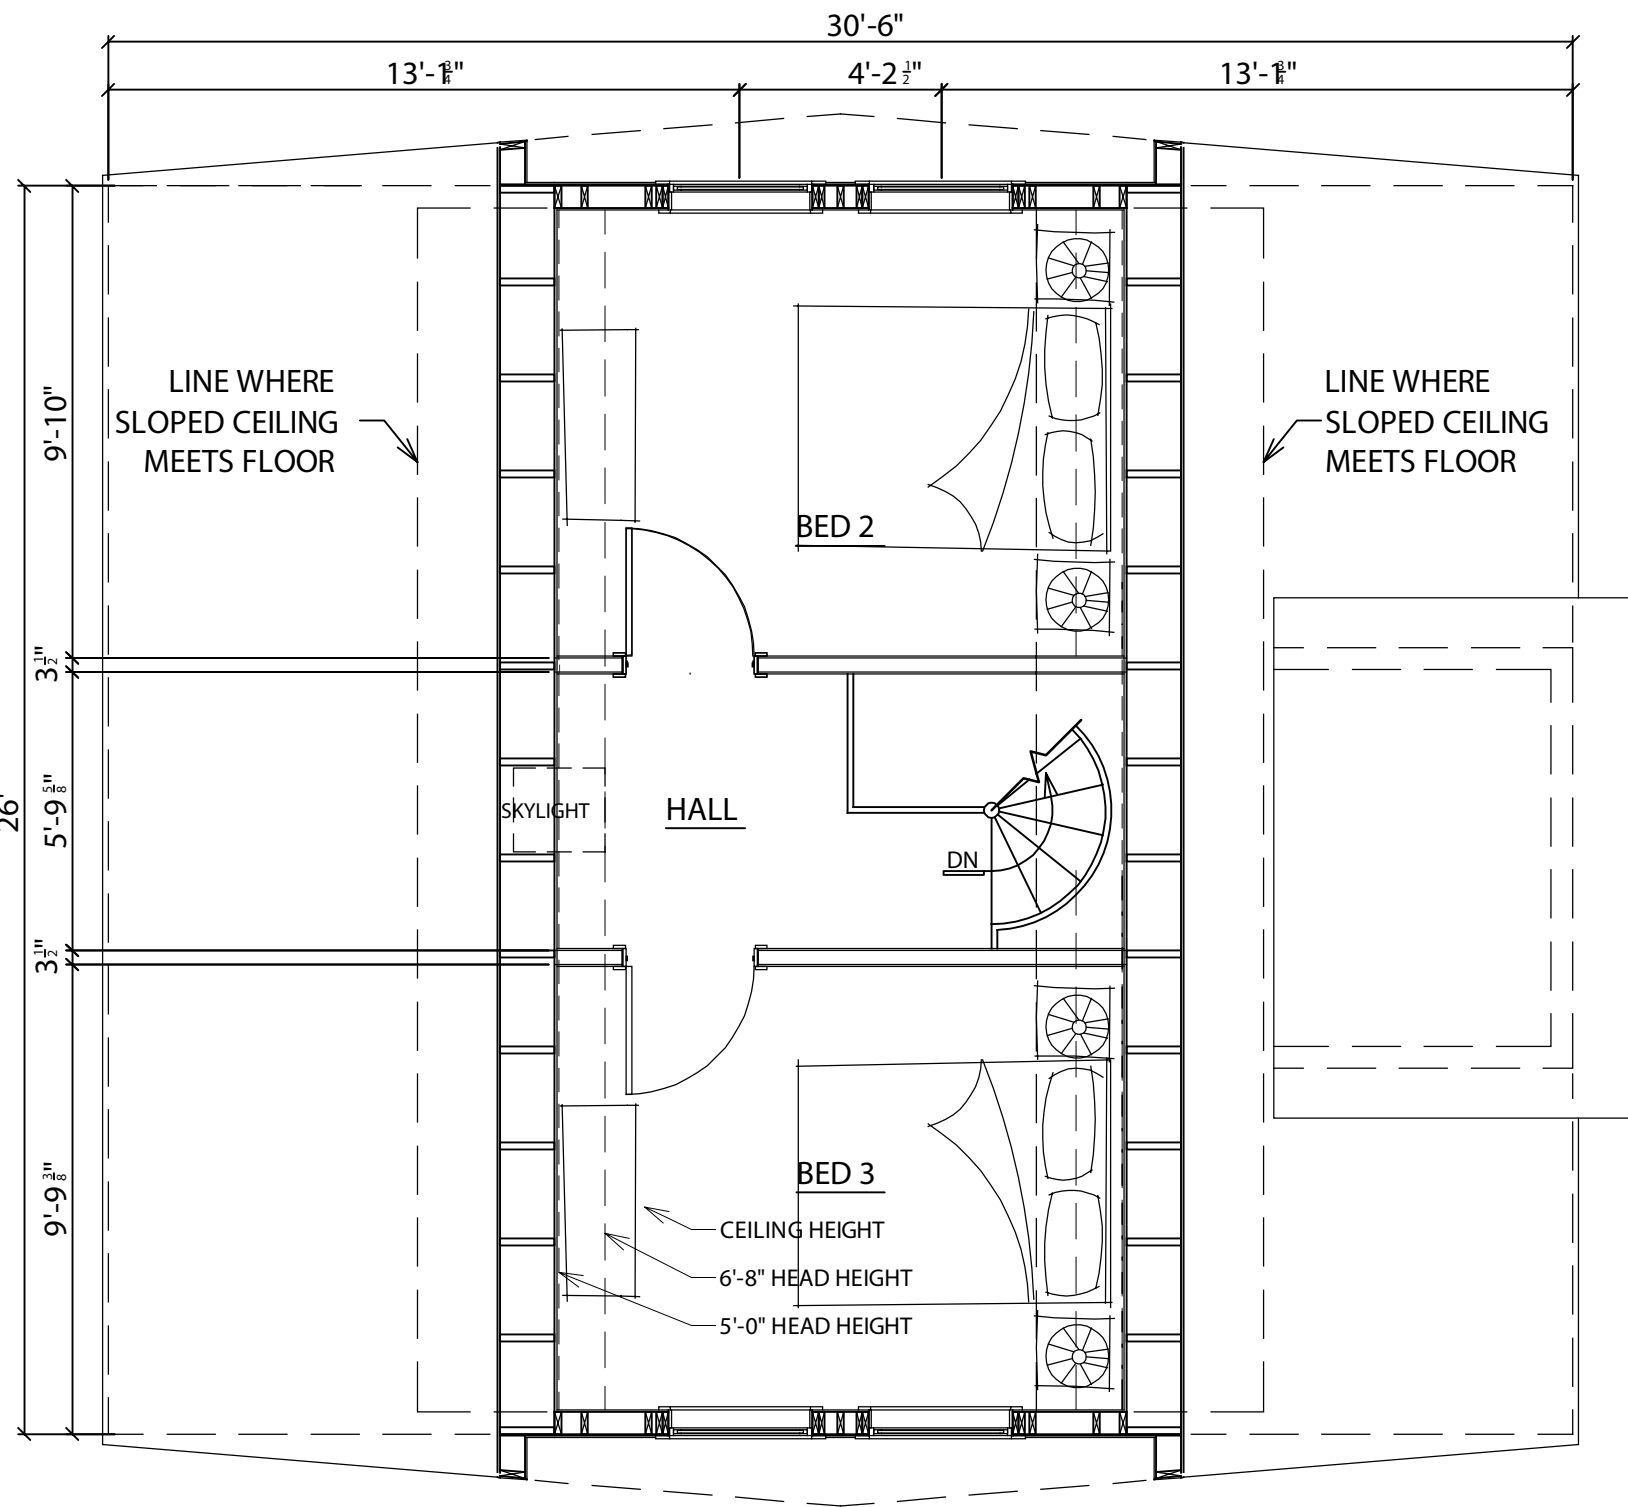


UPPER LEVEL FLOOR PLAN
NOT TO SCALE

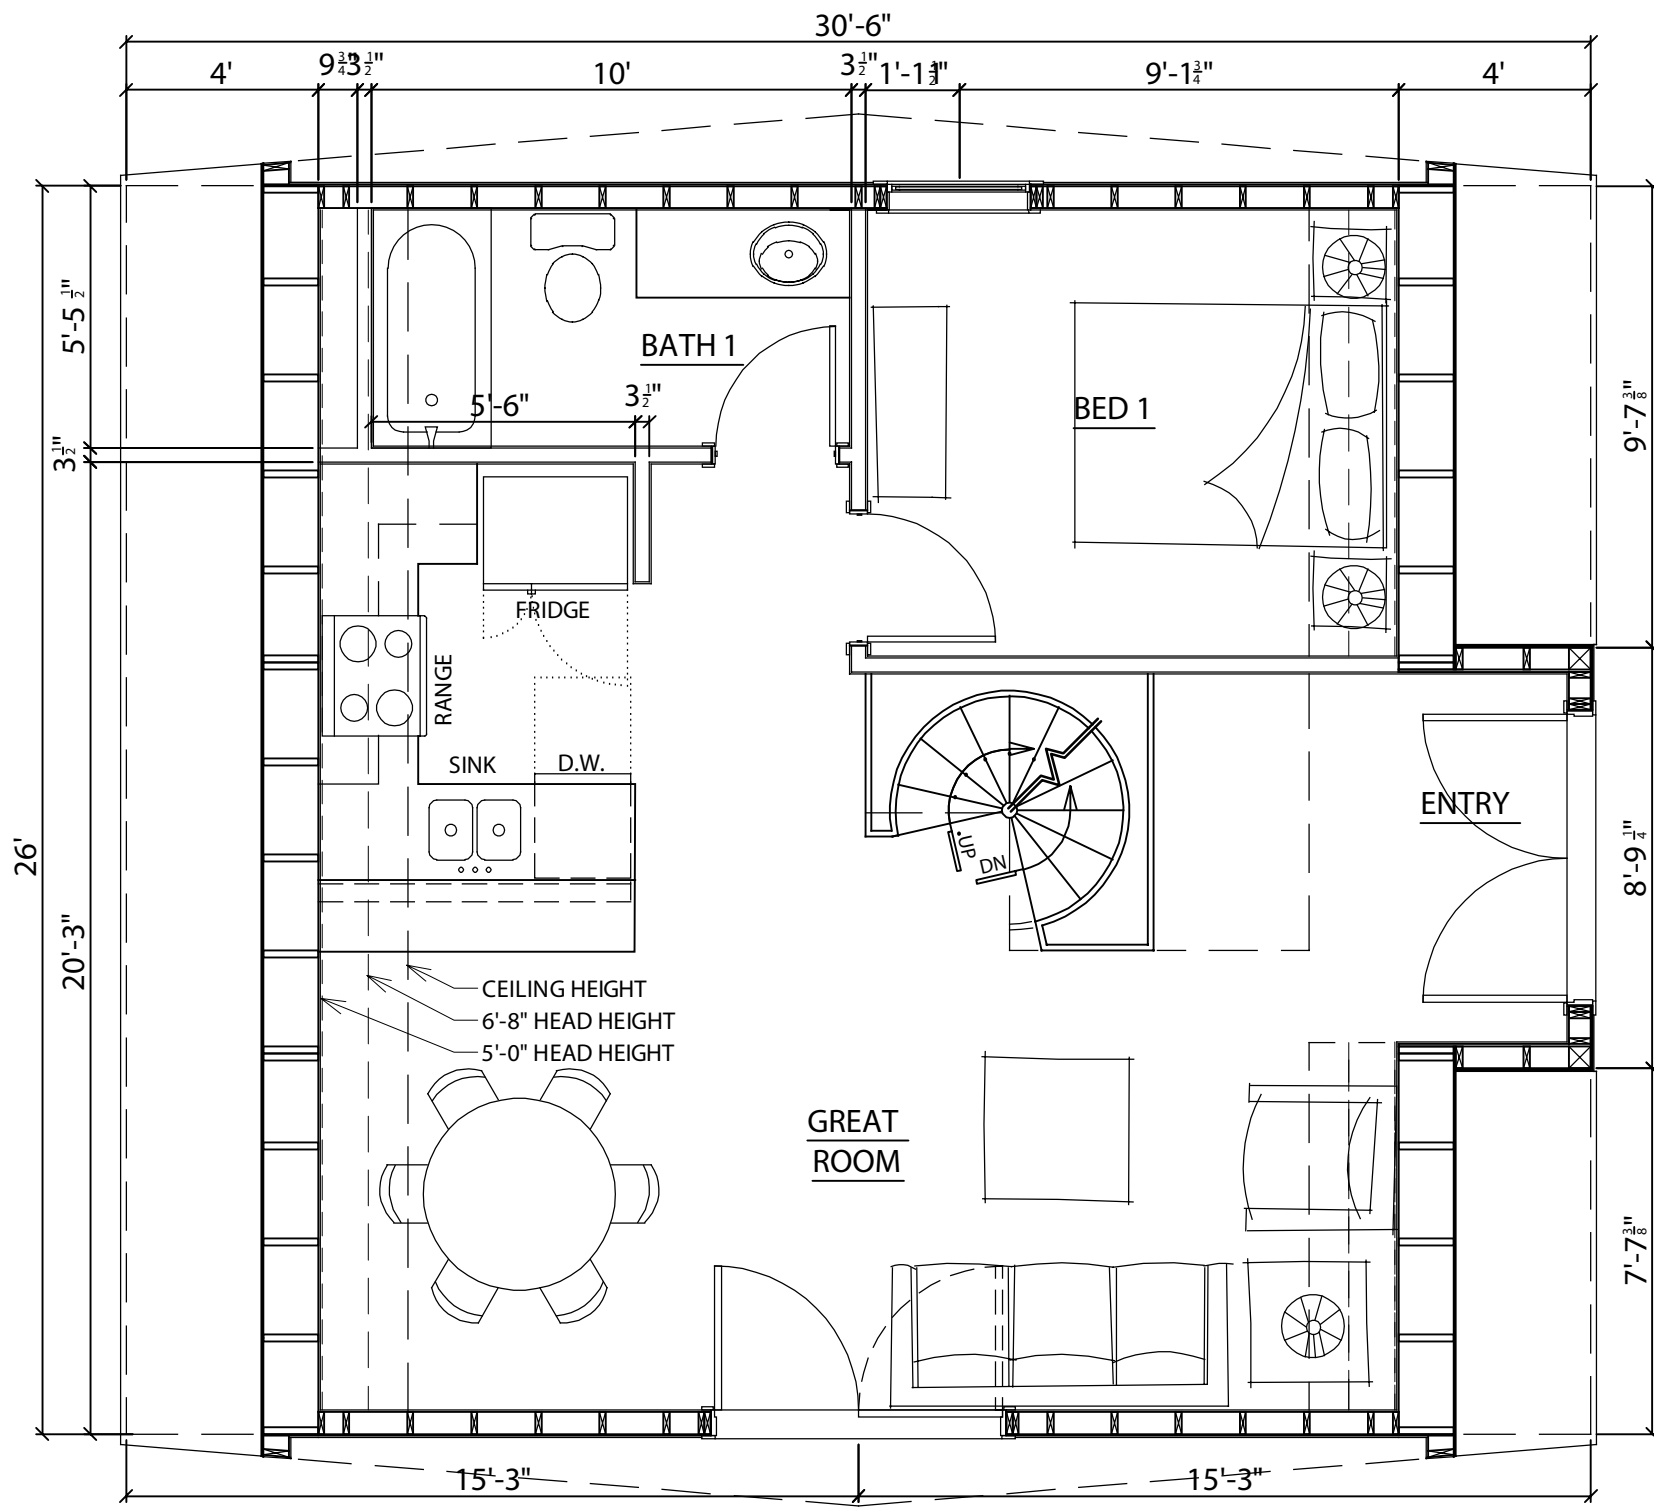


MAIN LEVEL FLOOR PLAN
NOT TO SCALE

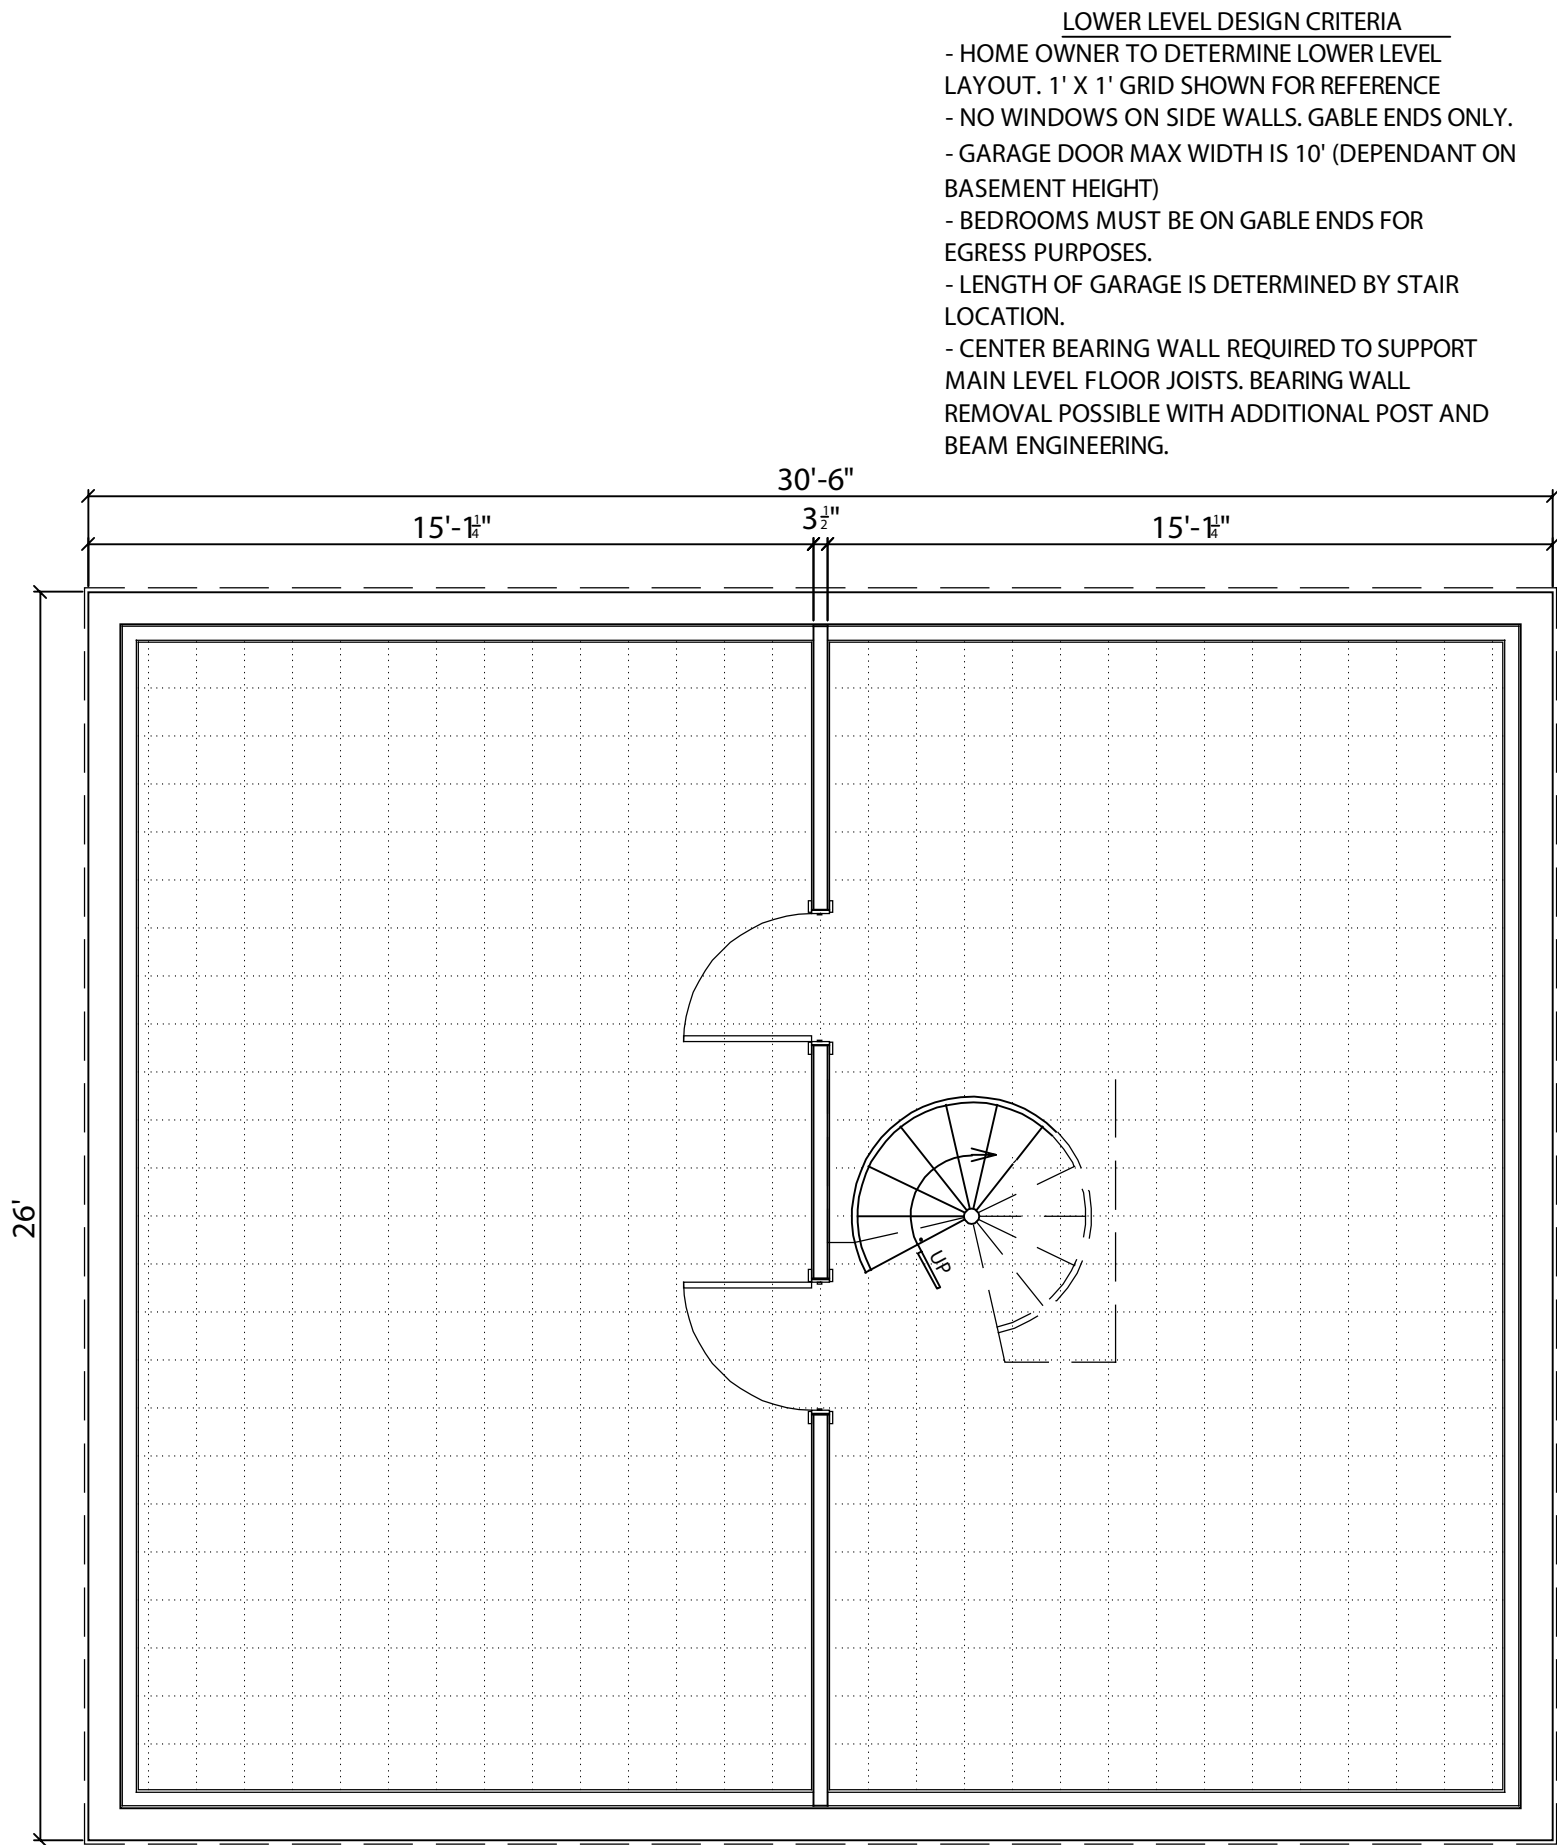

CRAWL SPACE PLAN
NOT TO SCALE

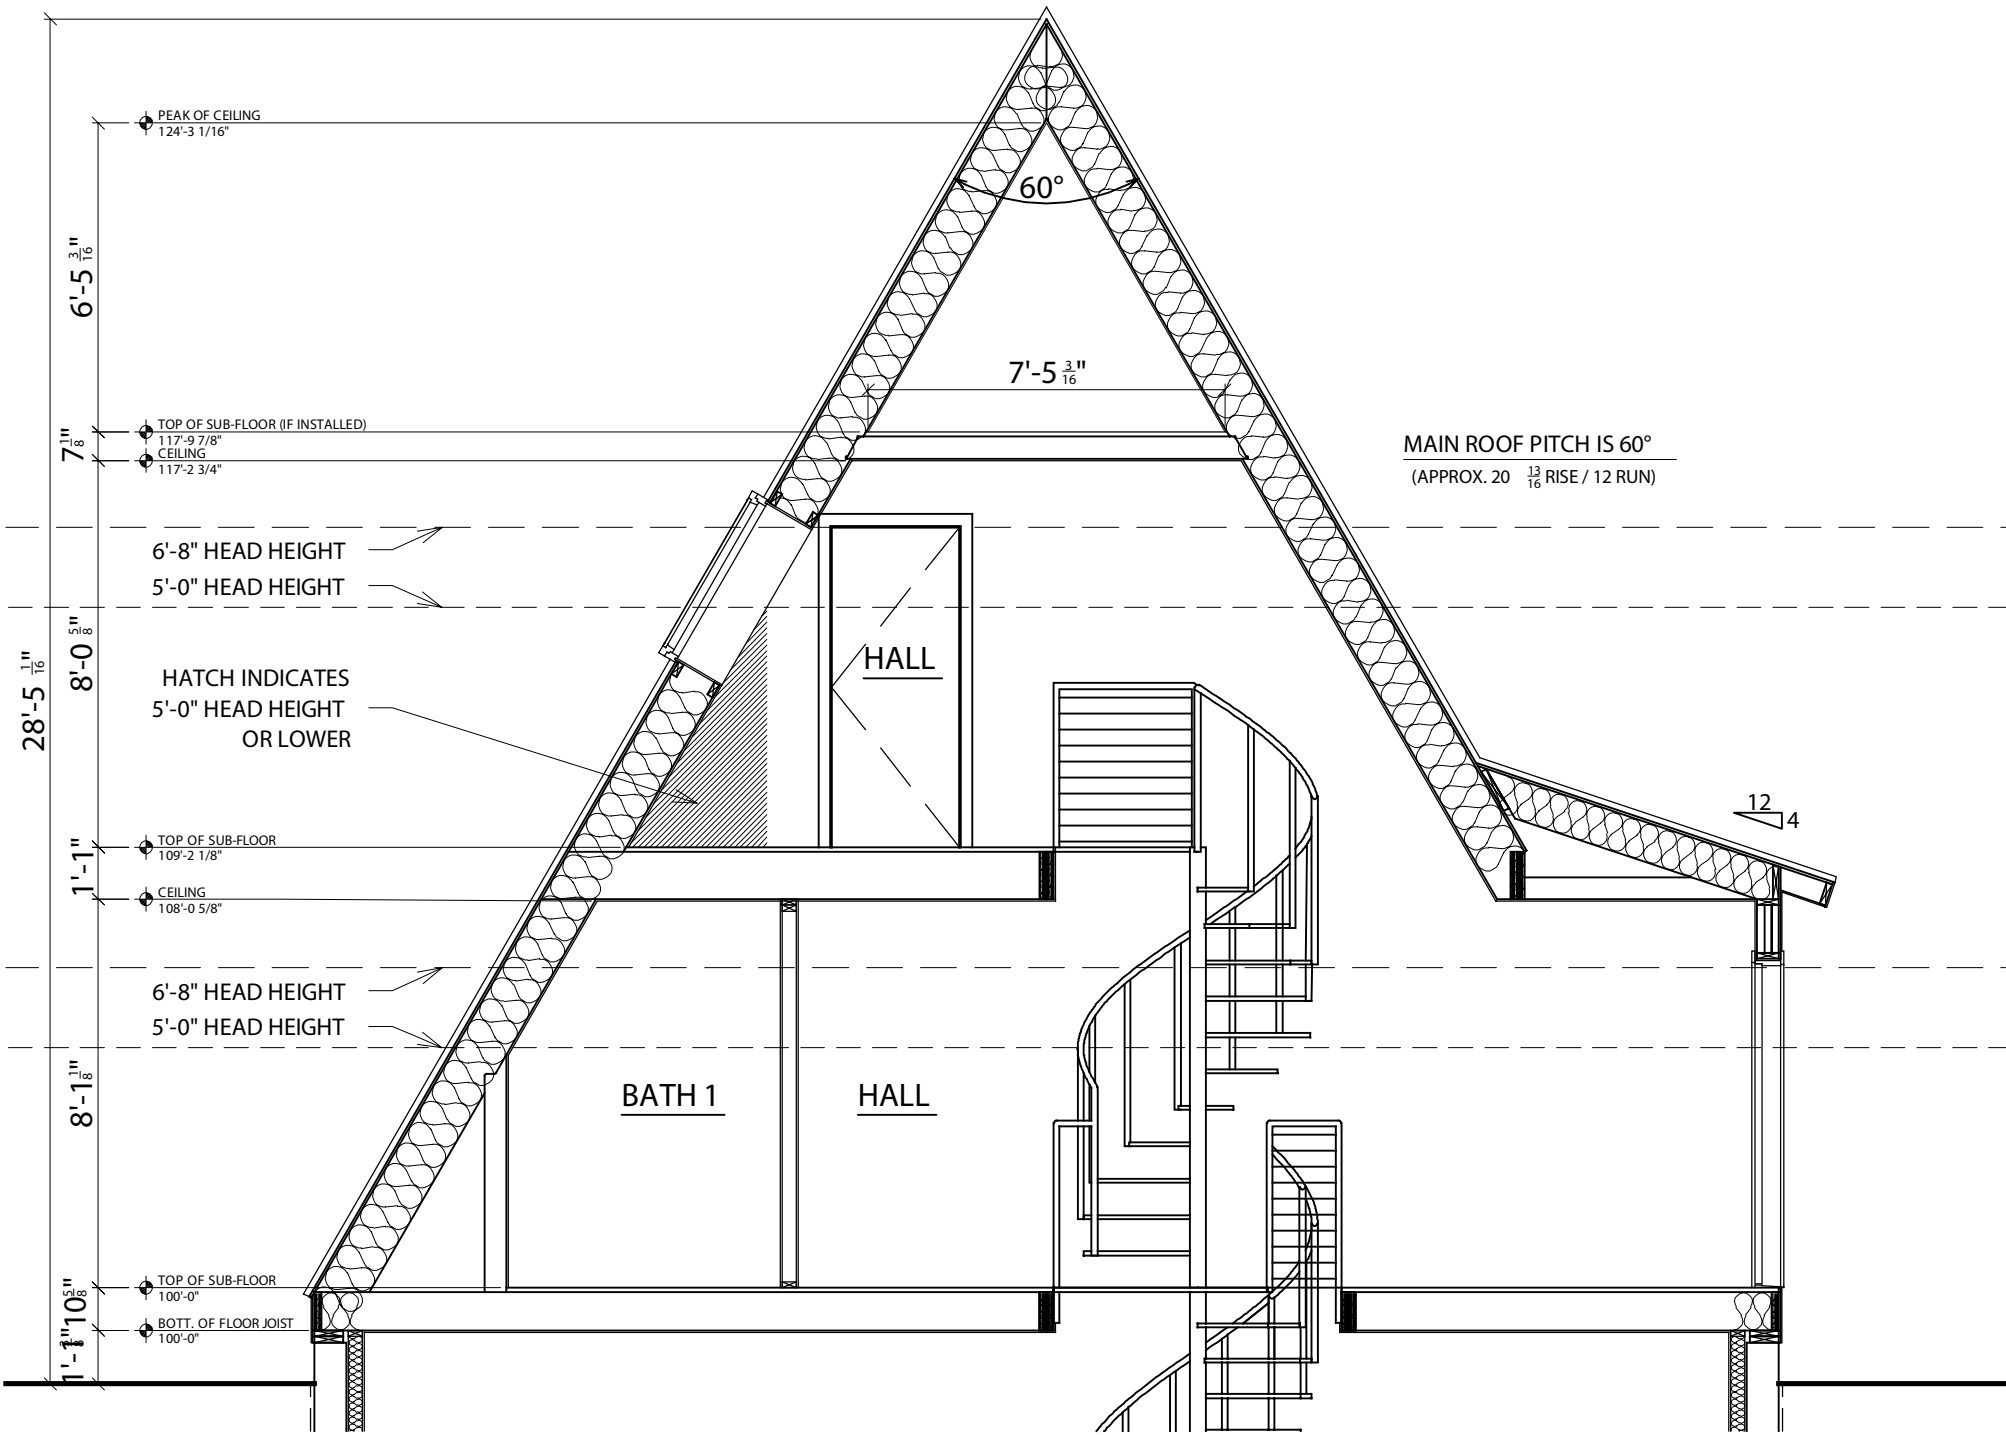

BUILDING CROSS SECTION
NOT TO SCALE

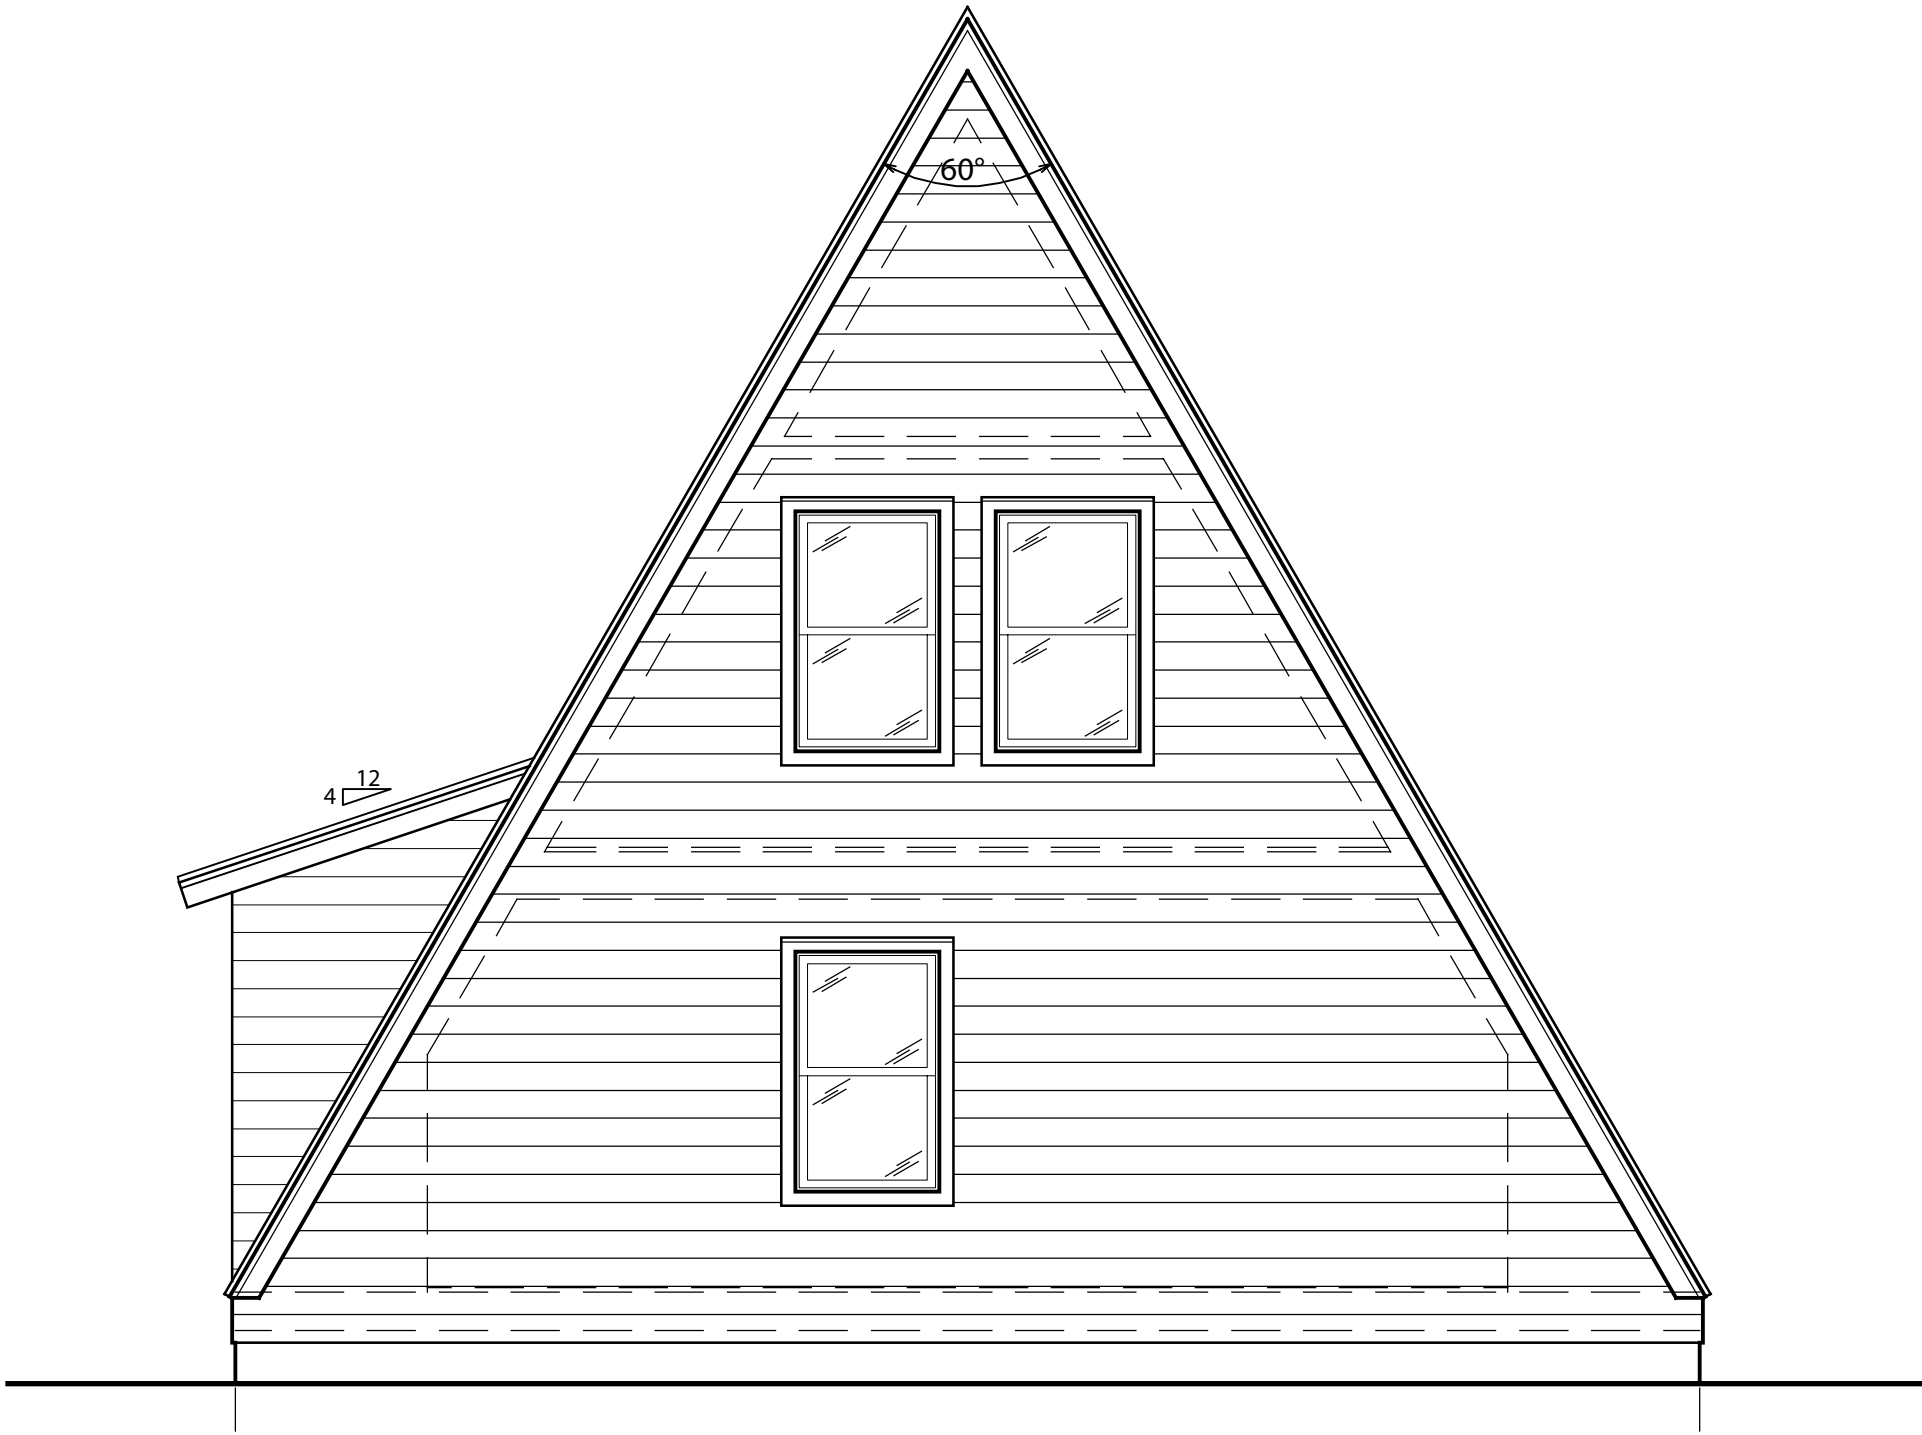

REAR ELEVATION
NOT TO SCALE



FRONT ELEVATION
NOT TO SCALE