

TRIO OPTIONS

DRAWN FOR ONE-TIME USE FOR
AVRAME U.S.A.





ISSUE DATE

REVISIONS

REVISION DELTA 

T1.3

EXTENDED GABLE ROOF AND DECKS

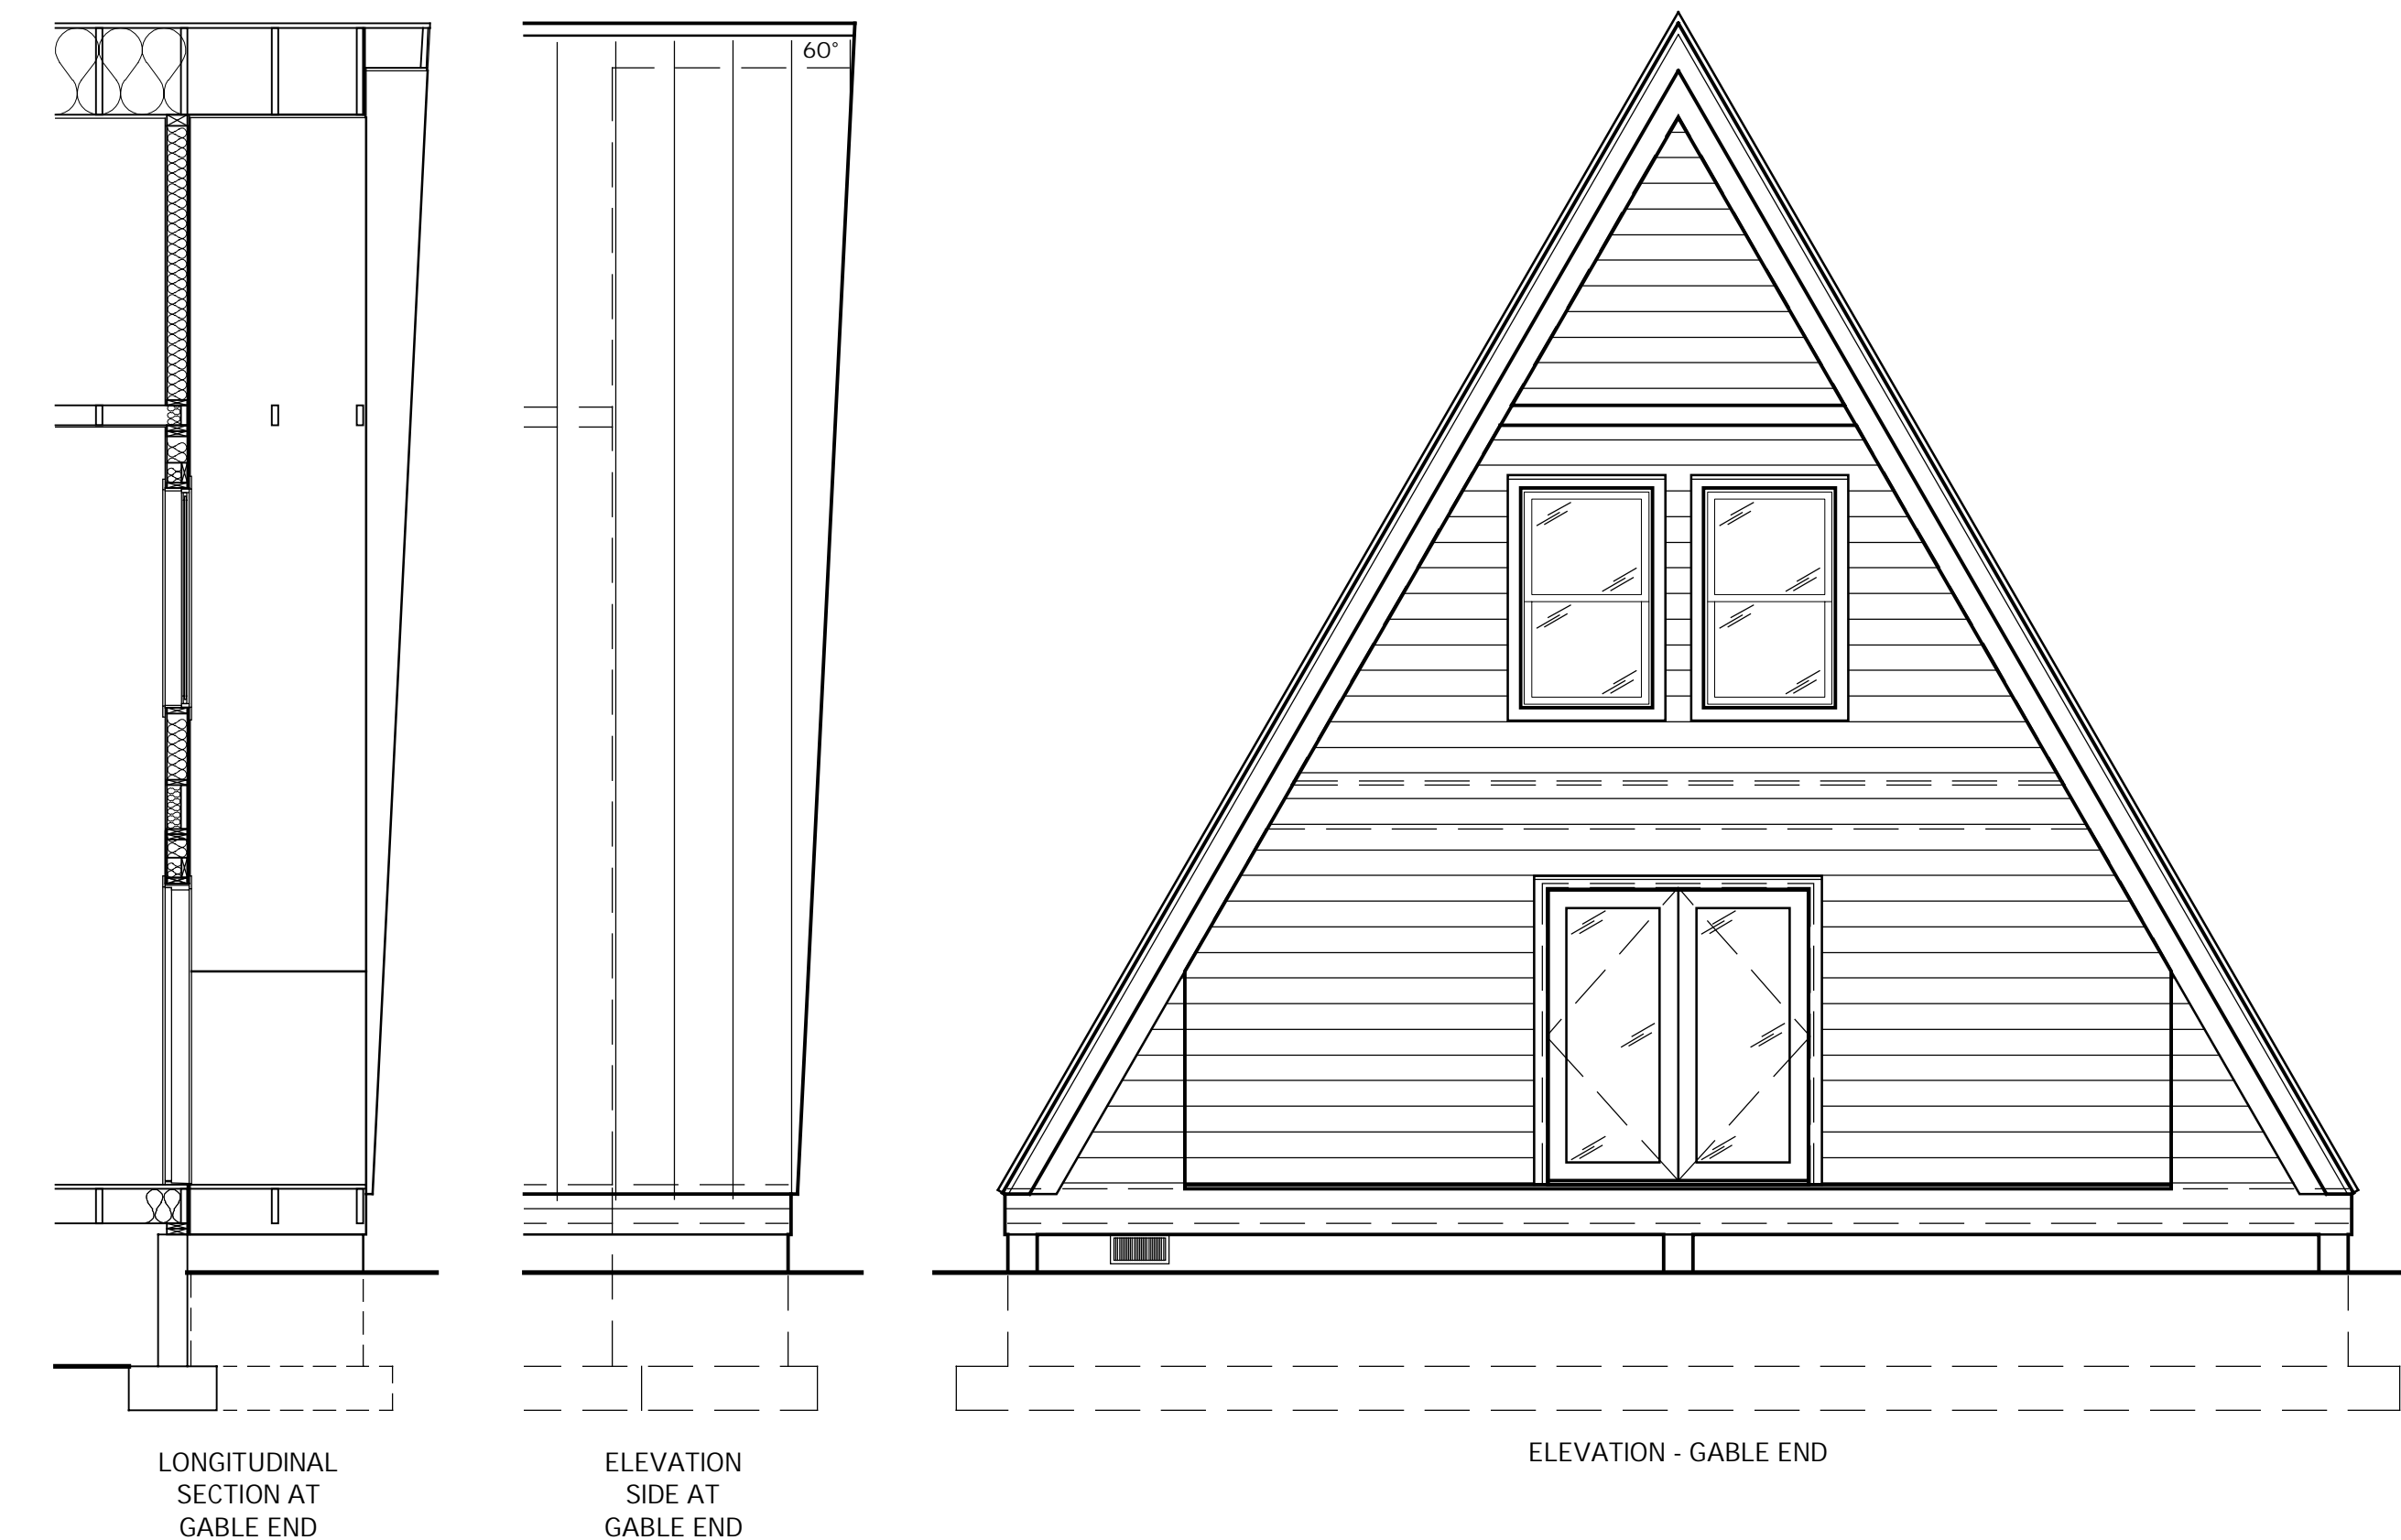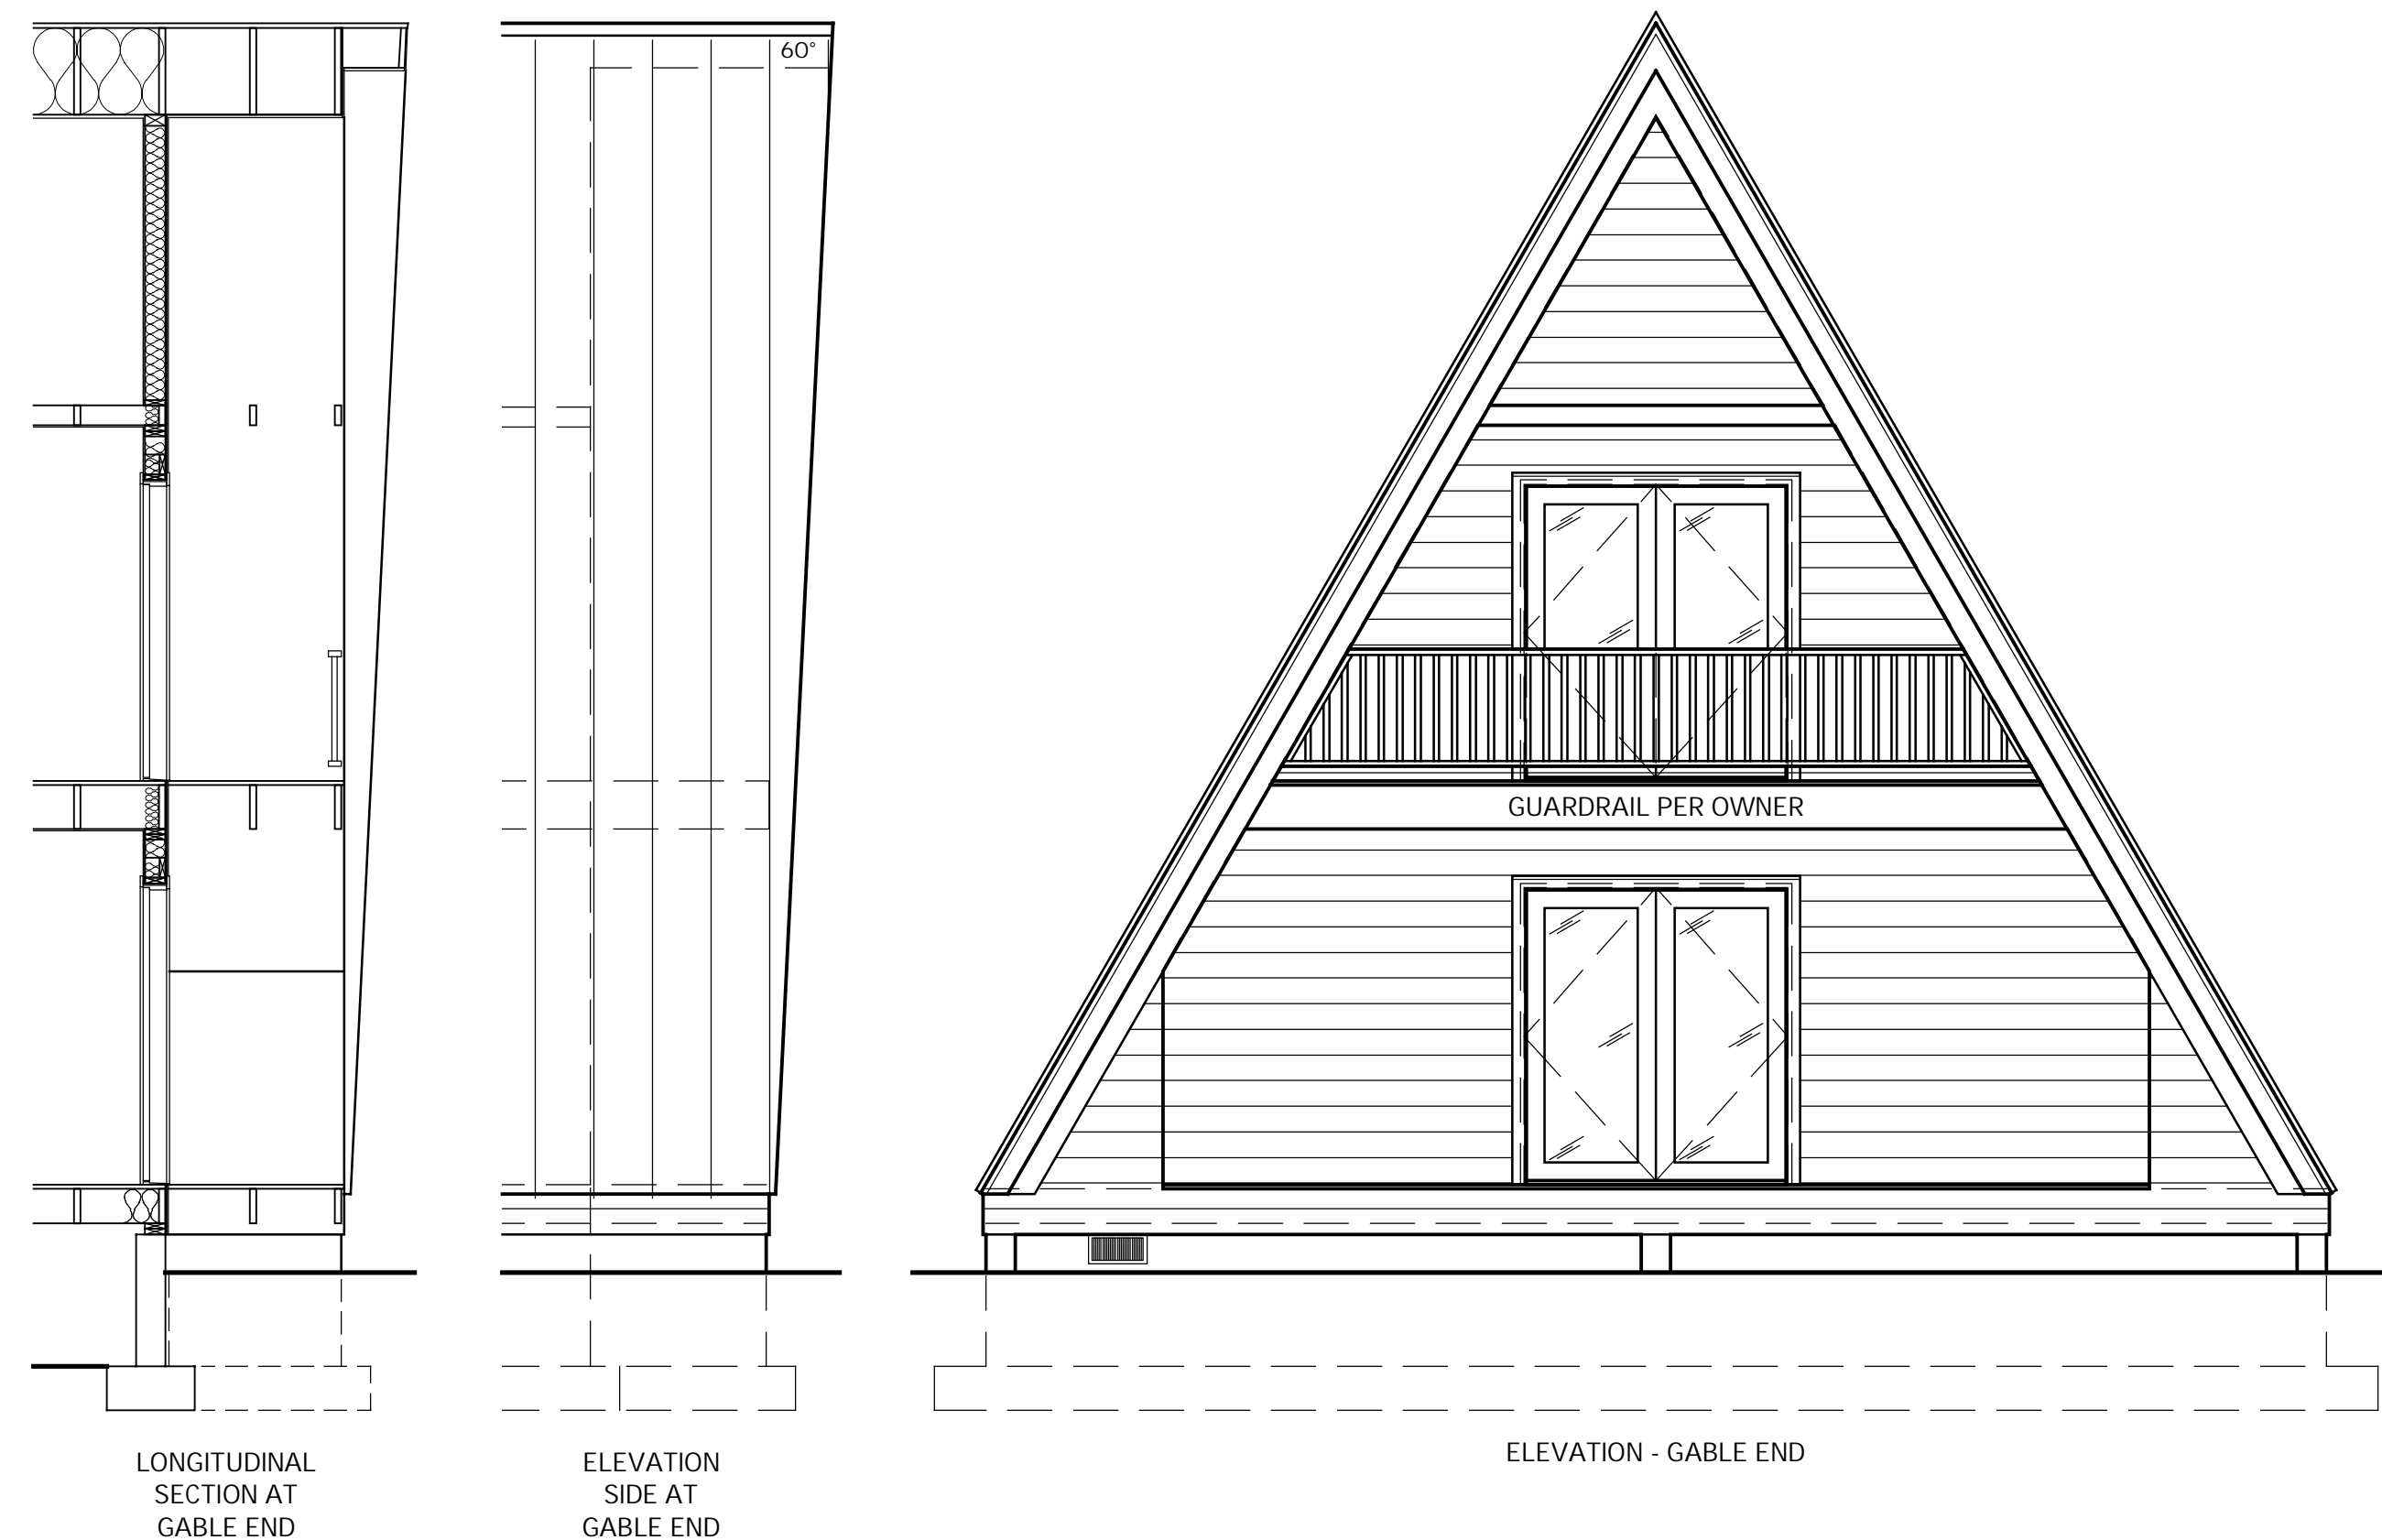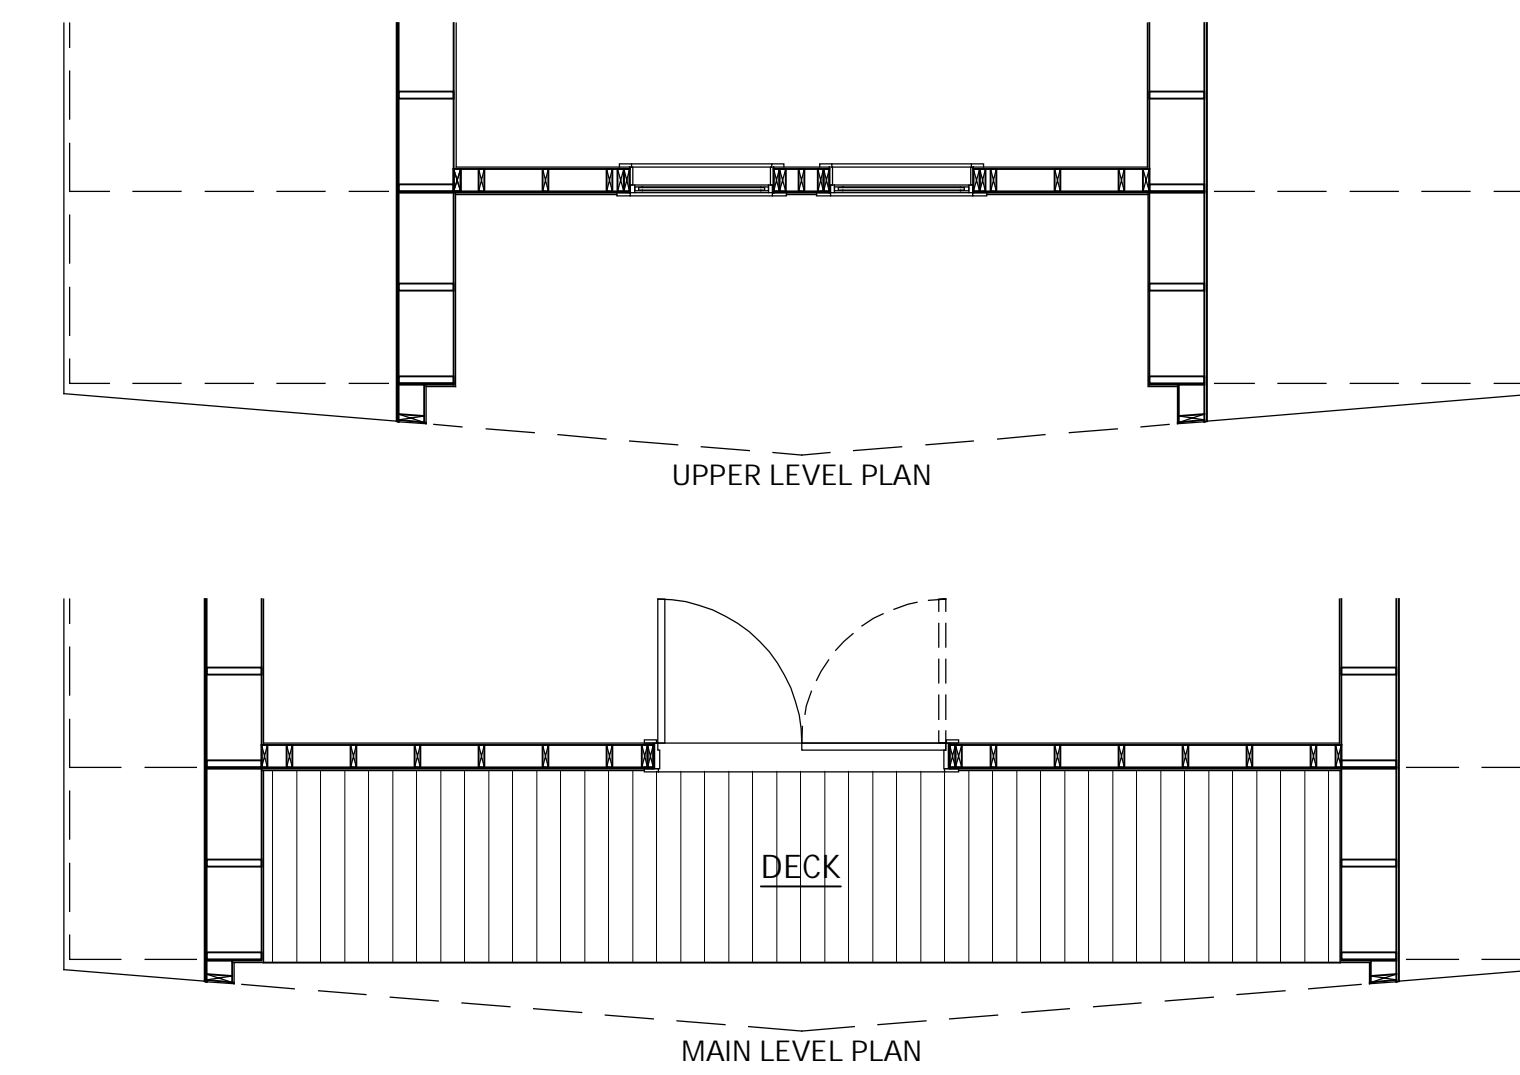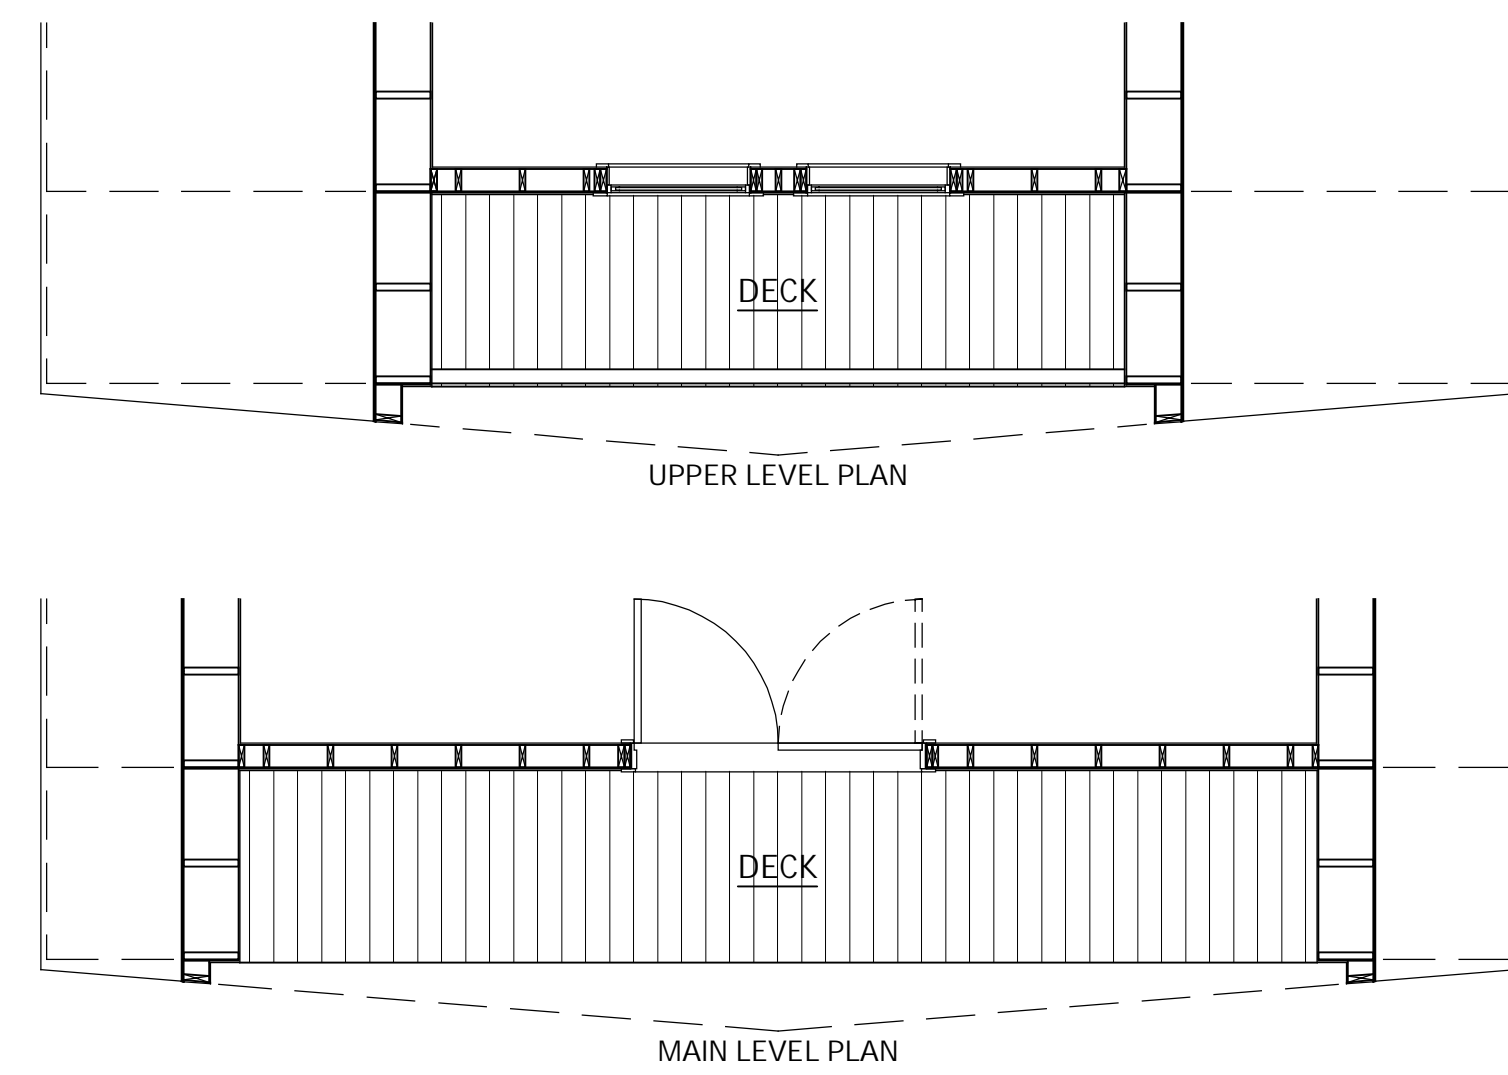

EXTENDED GABLE ROOF W/ MAIN & UPPER LEVEL DECKS

EXTENDED GABLE ROOF W/ MAIN LEVEL DECK

EXTENSION OPTIONS SHOWN ARE THE MINIMUM OF 2 TRUSS BAYS (4' DEEP) EXTENDED ROOF AND DECK. EXTENSIONS GREATER THAN 5 TRUSS BAYS (10' DEEP) WILL REQUIRE ADDITIONAL ENGINEERING.