




UPPER LEVEL FLOOR PLAN  
NOT TO SCALE

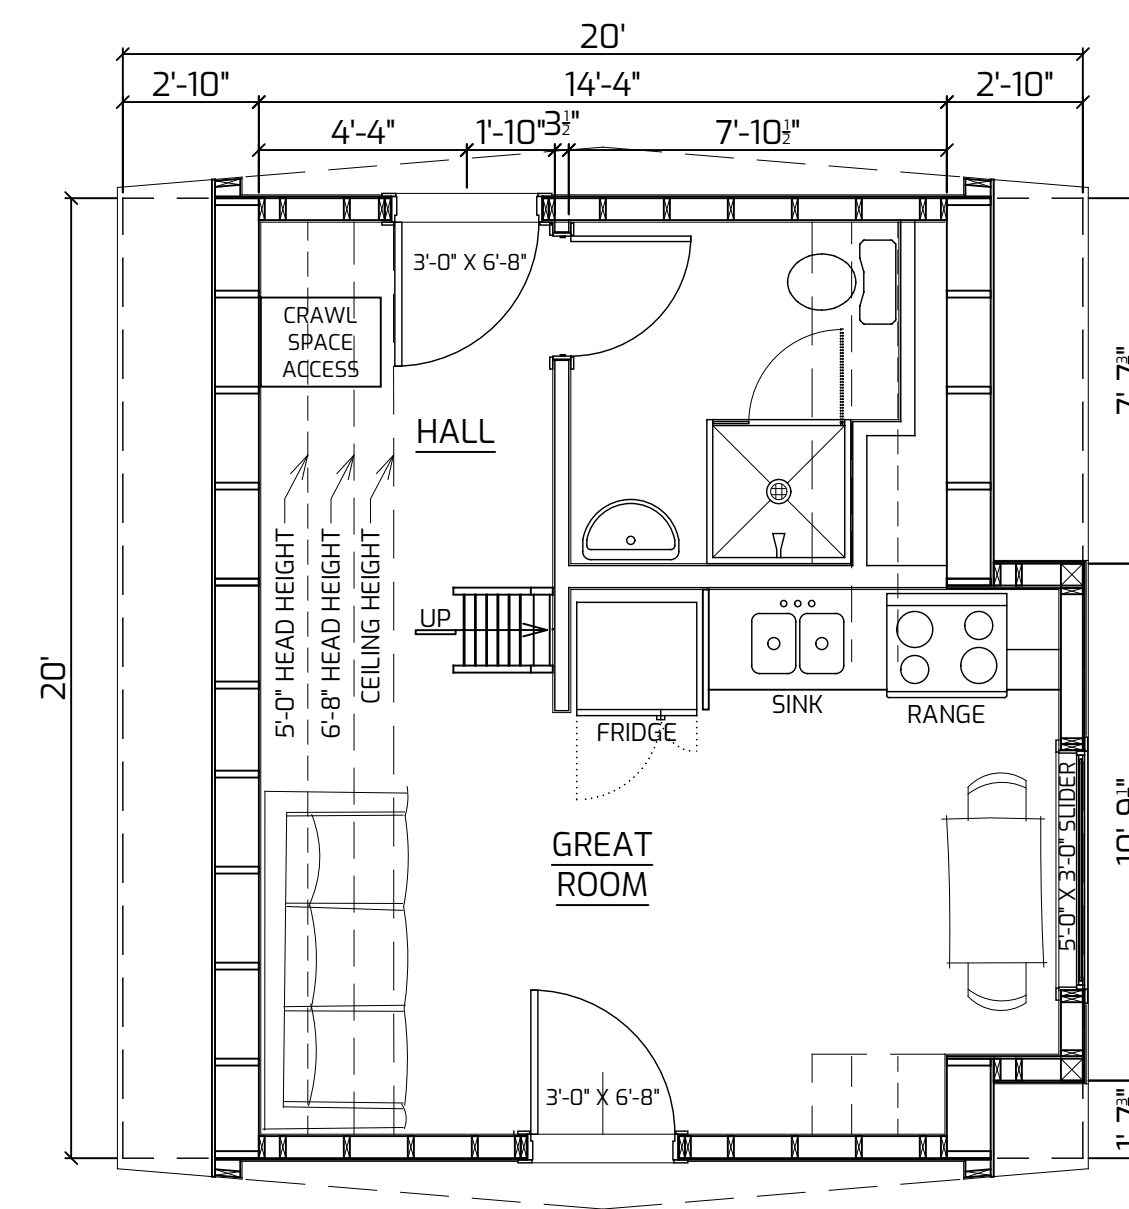


MAIN LEVEL FLOOR PLAN  
NOT TO SCALE

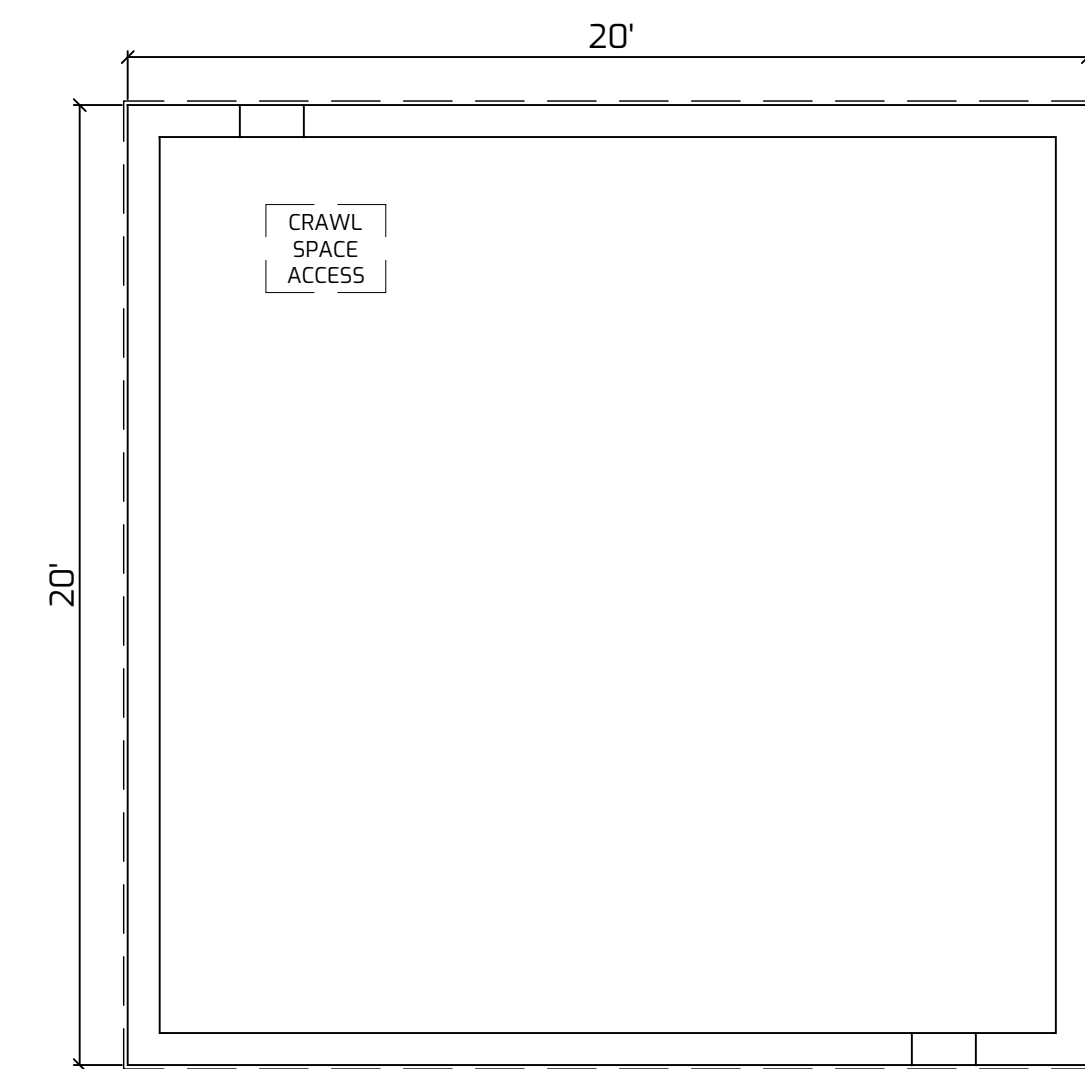


CRAWL SPACE PLAN  
NOT TO SCALE

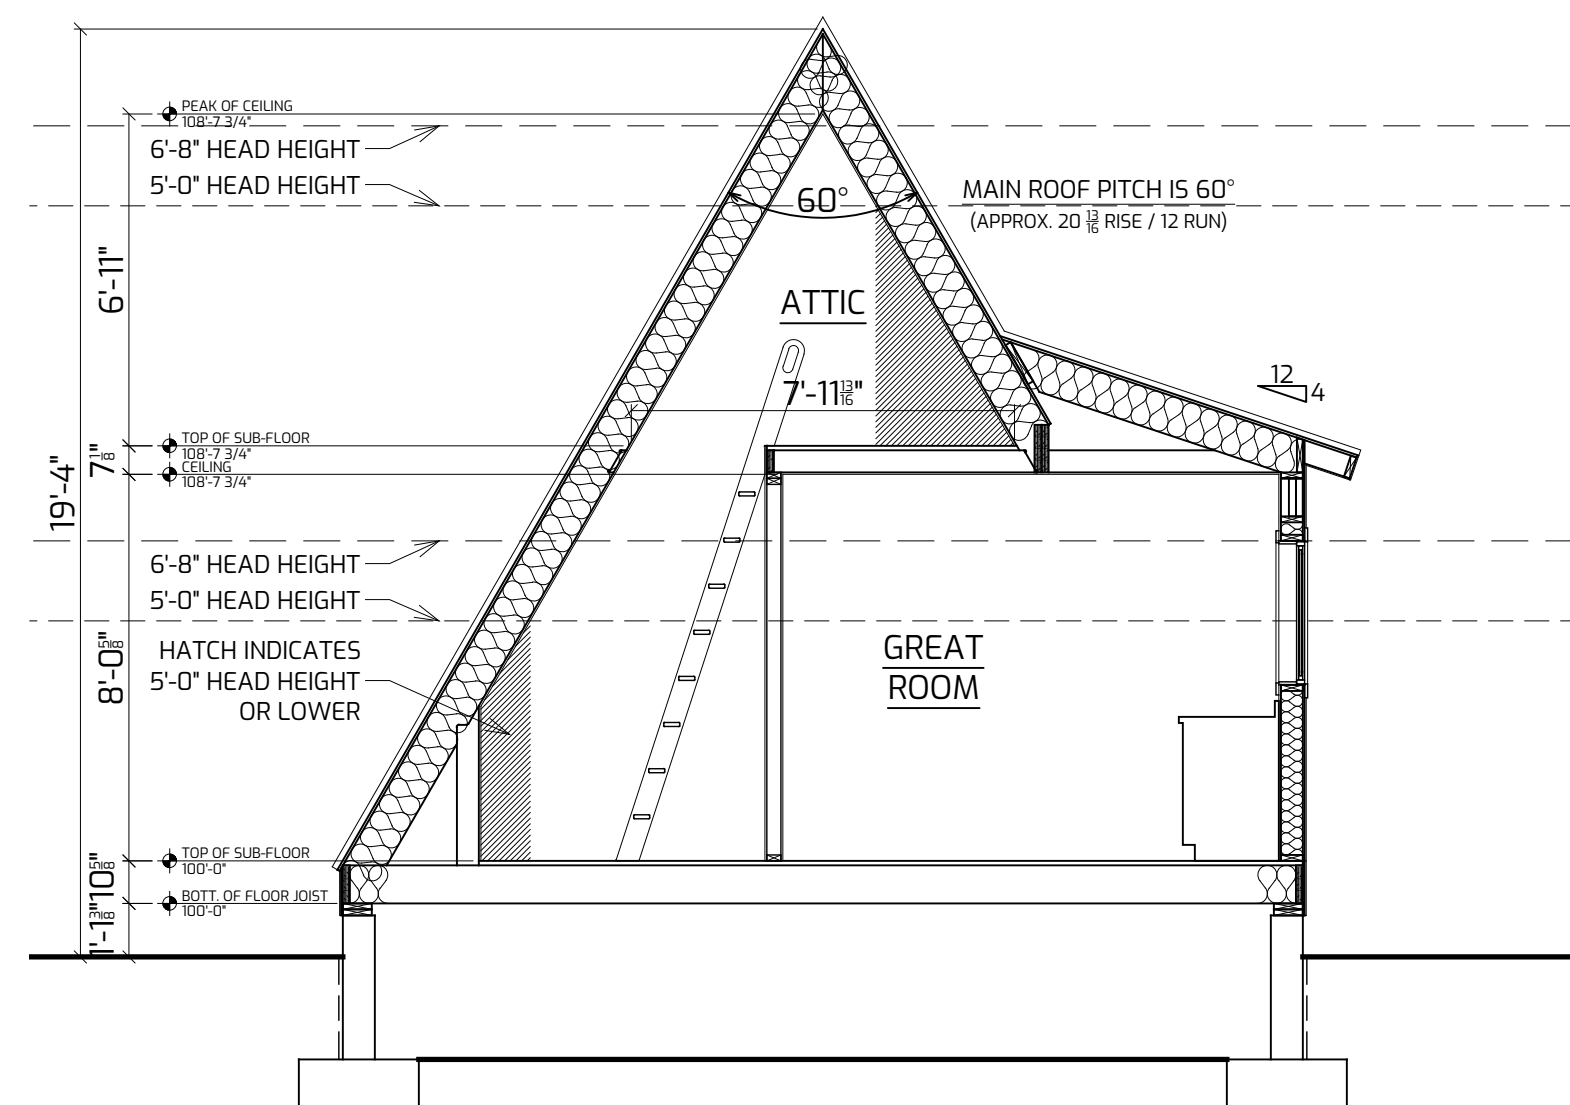

BUILDING SECTION  
NOT TO SCALE

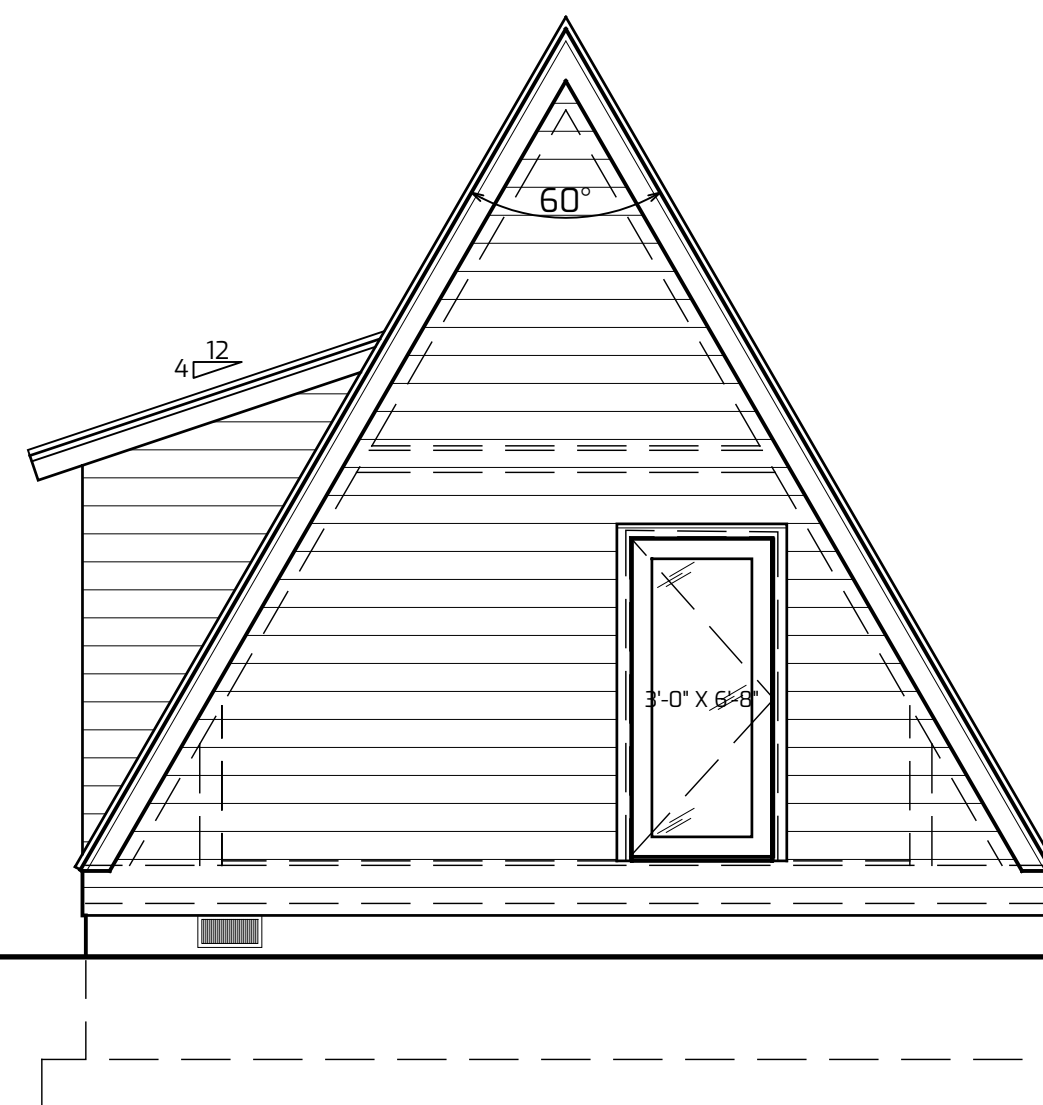

REAR ELEVATION  
NOT TO SCALE

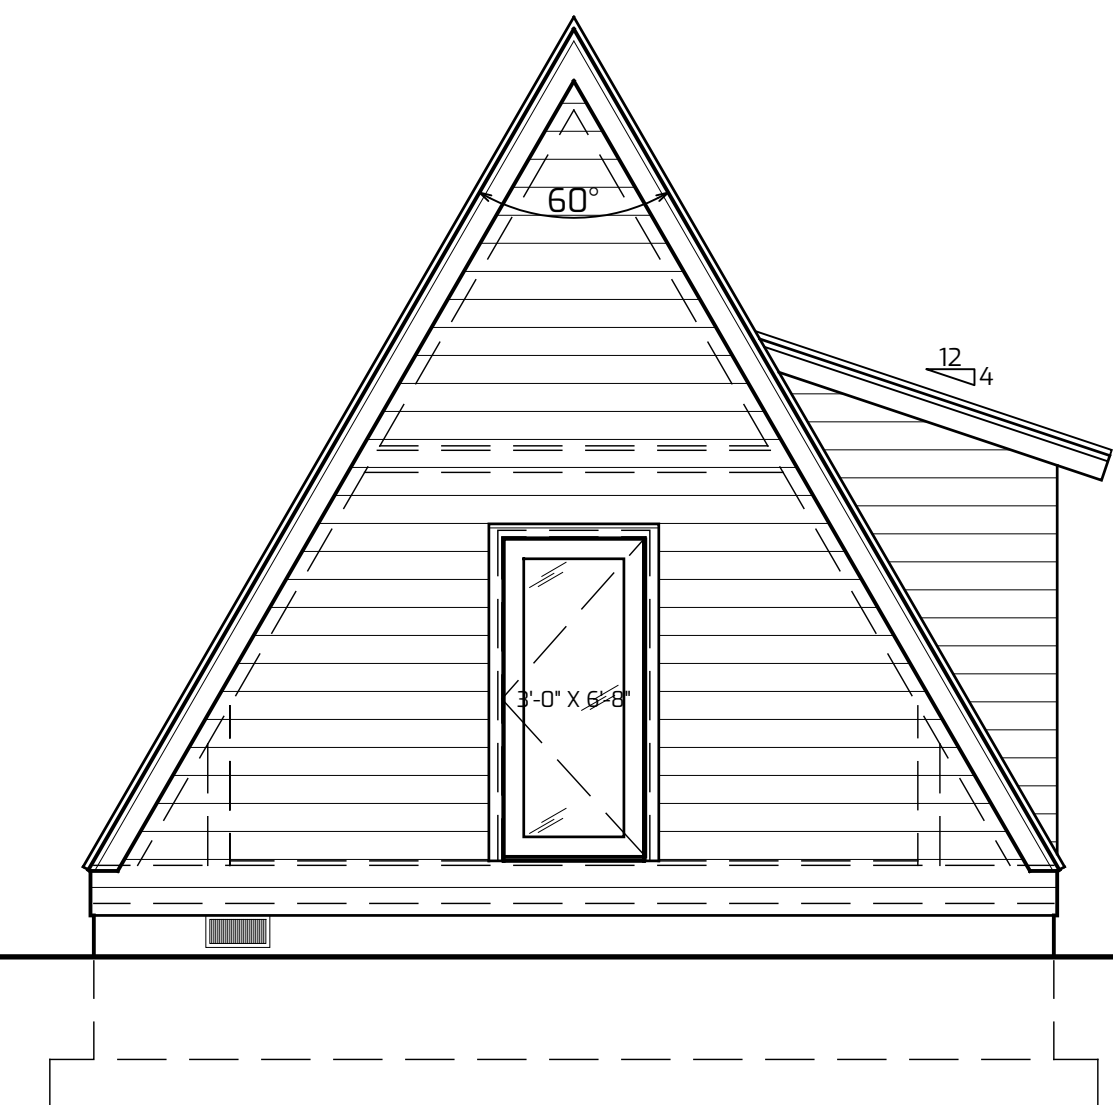

FRONT ELEVATION  
NOT TO SCALE

DUO 57

SQUARE FOOTAGE

LOWER LEVEL	-
MAIN LEVEL	287
UPPER LEVEL	-
TOTAL	287

DATE 05/09/2022