

TRIO OPTIONS

DRAWN FOR ONE-TIME USE FOR
AVRAME U.S.A.


ISSUE DATE

REVISIONS


REVISION DELTA 

T2.1


DORMER ALIGNMENT

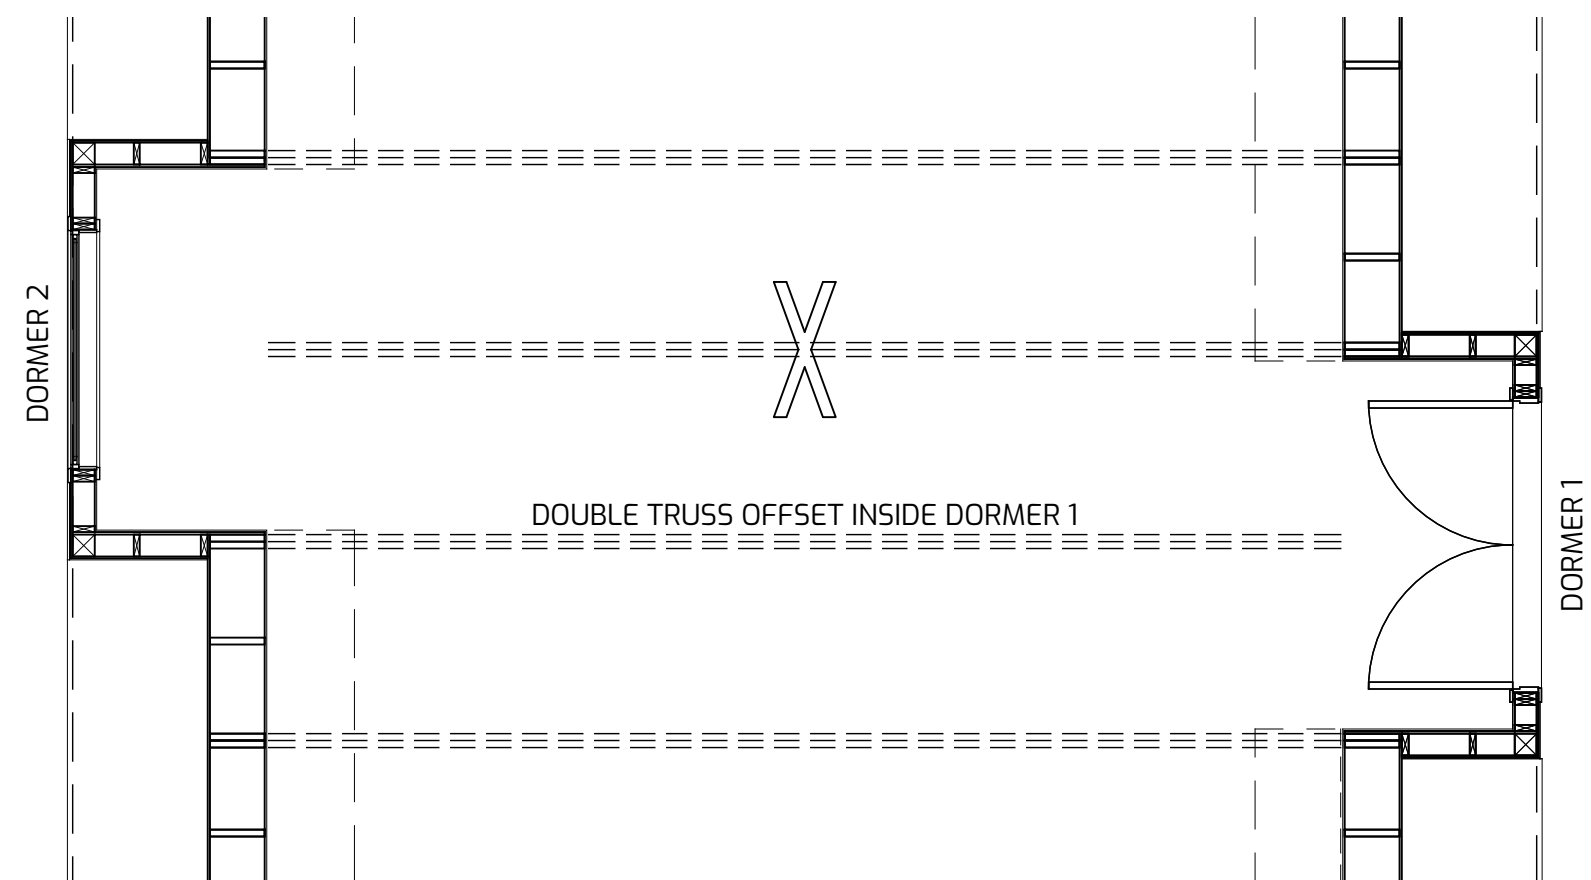


OFFSET - PARTIAL

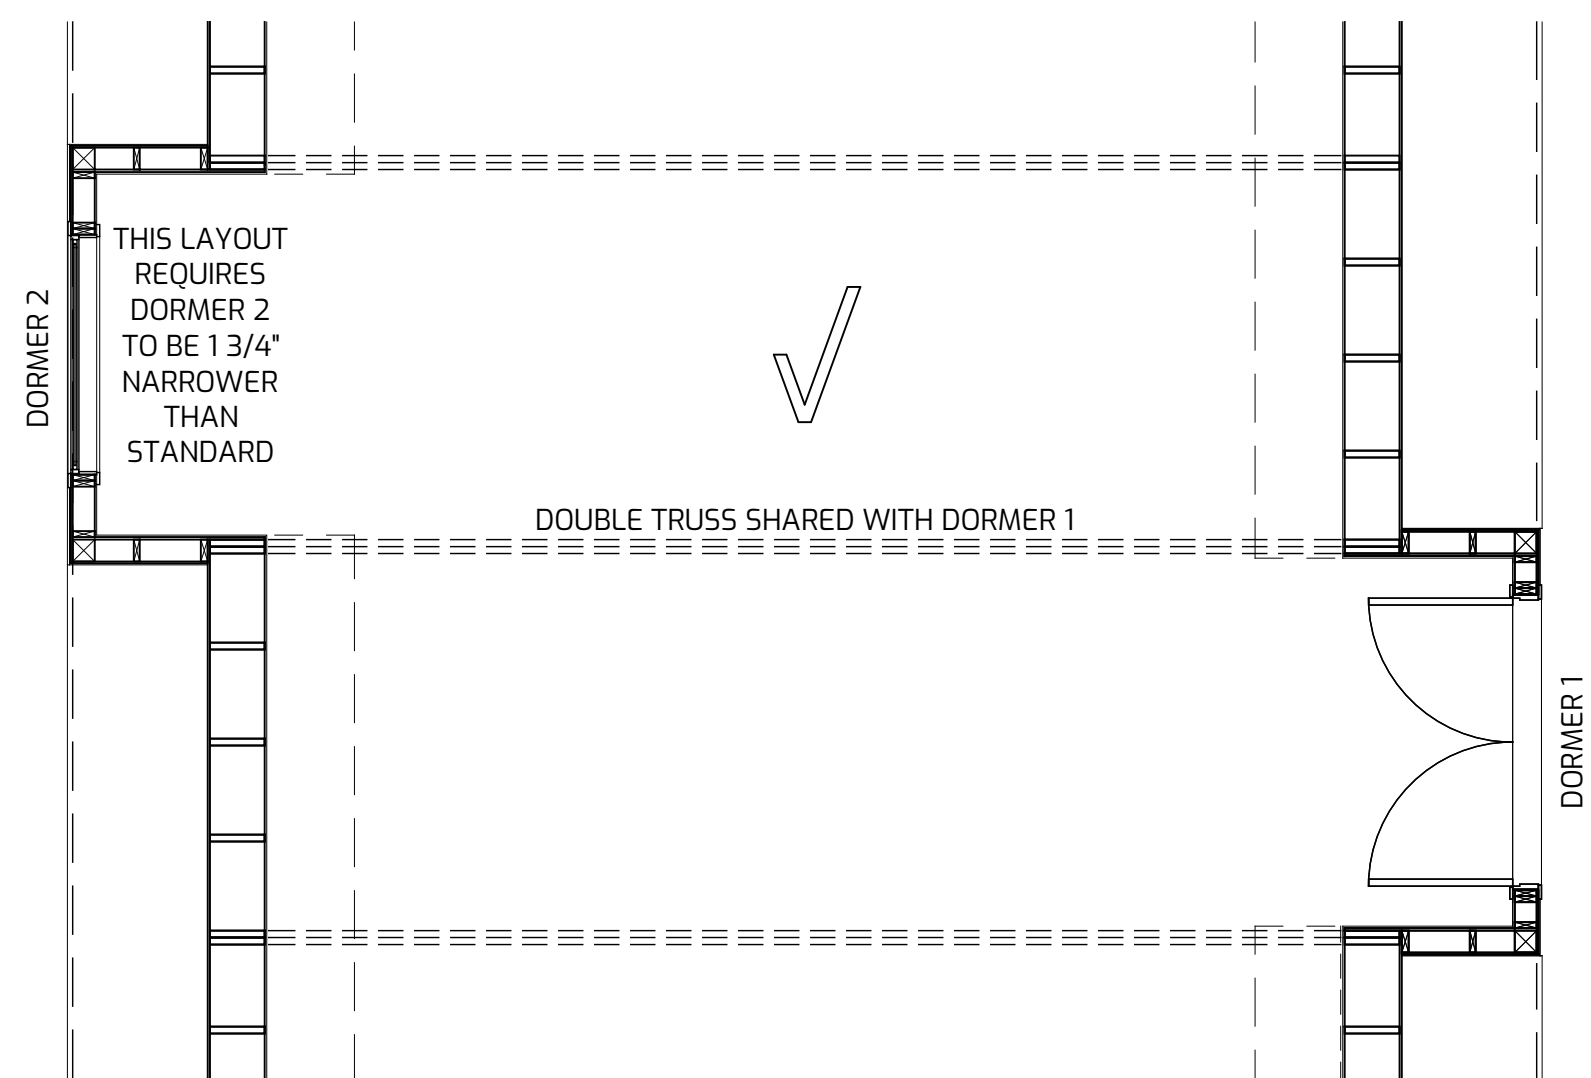

OFFSET - SHARED TRUSS

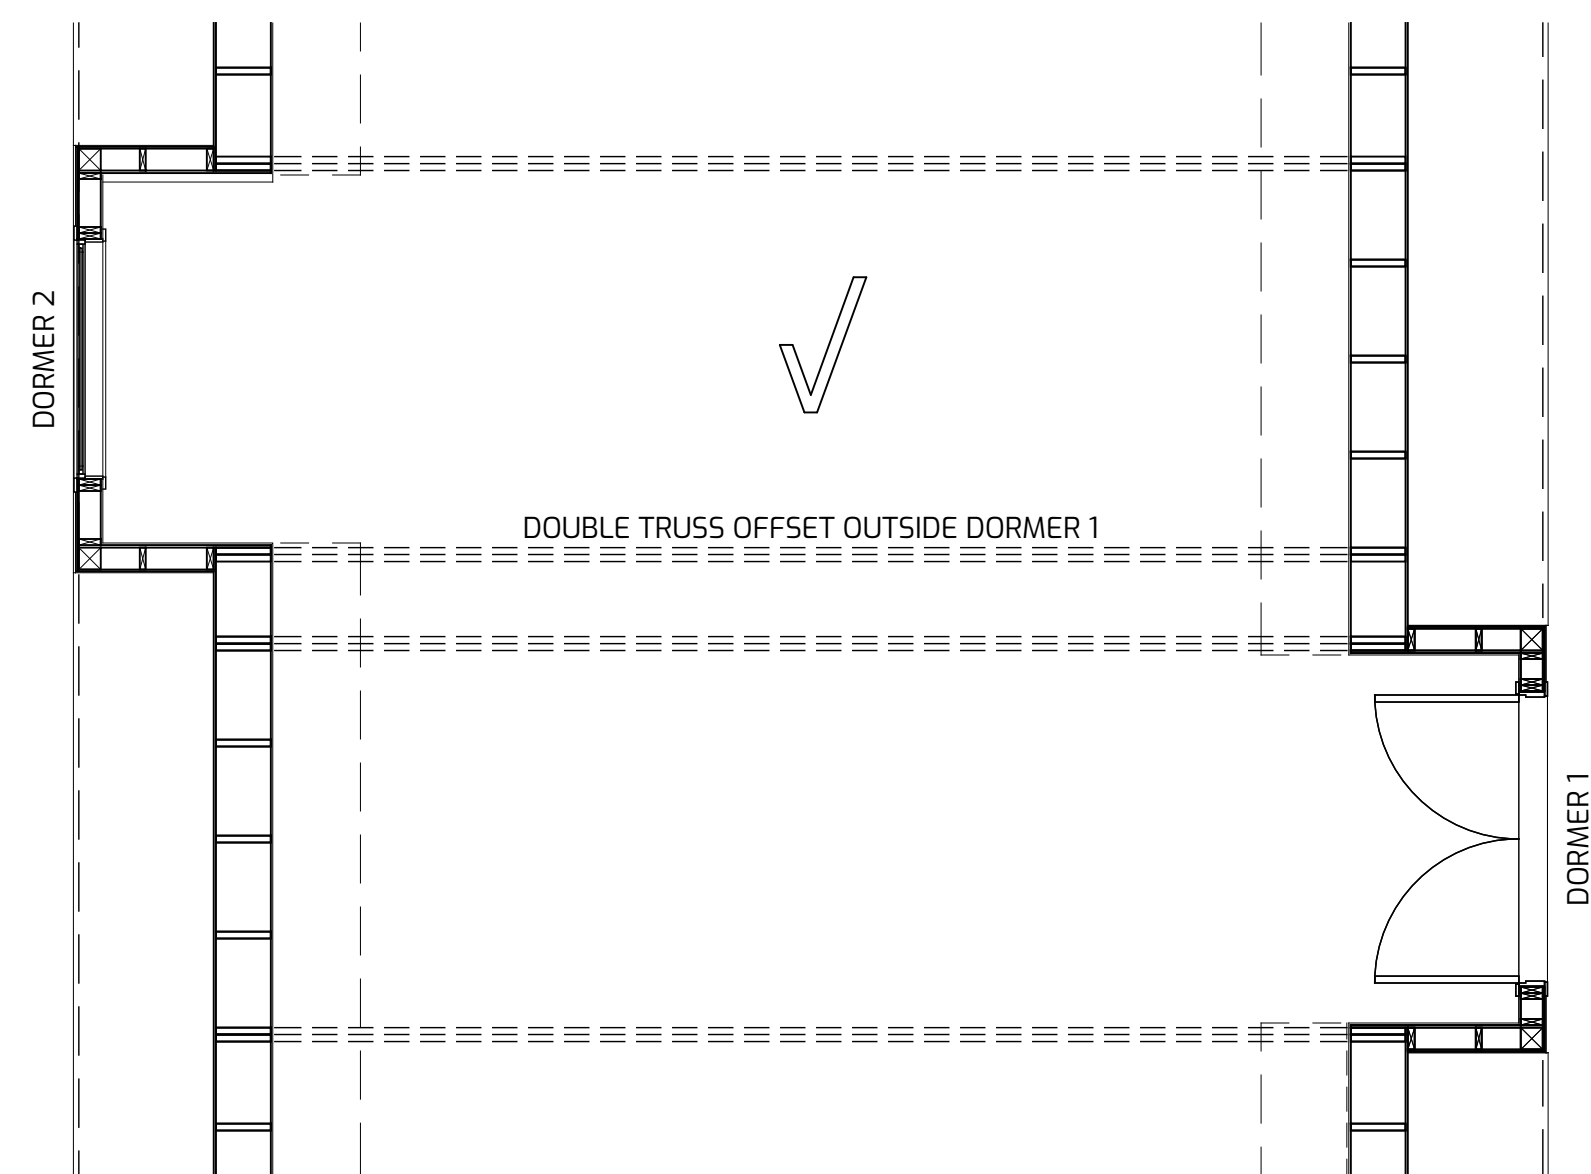

OFFSET - WITH SEPARATION

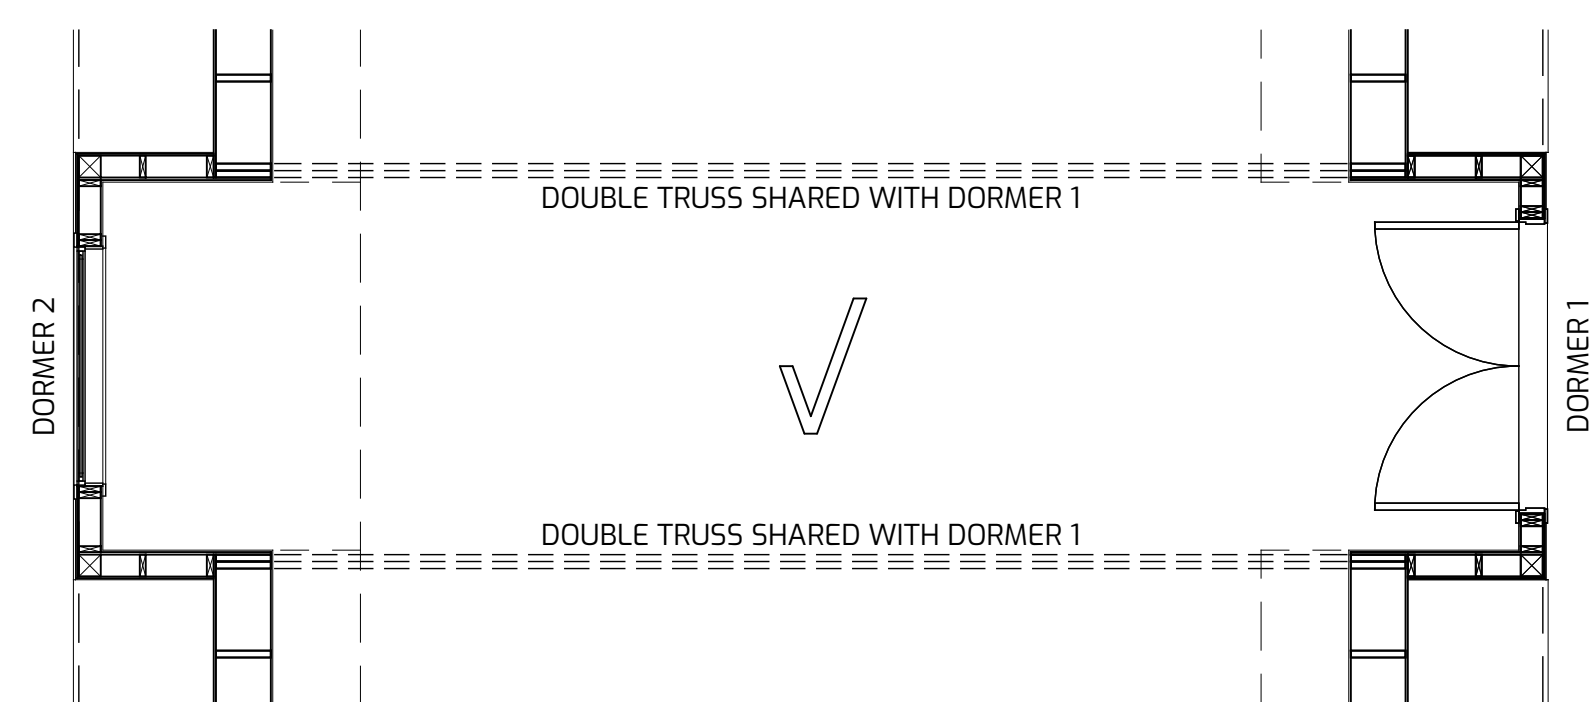

MIRRORED

DORMERS SHOWN ARE ALL 4 TRUSS BAY (8' WIDE) DORMERS. EACH STYLE CAN ALSO BE DONE AS 5 TRUSS BAY (10' WIDE) DORMERS.

TRIO OPTIONS


DRAWN FOR ONE-TIME USE FOR
AVRAME U.S.A.

ISSUE DATE


REVISIONS

REVISION DELTA 


T2.2
MAIN LEVEL
FULL DORMERS

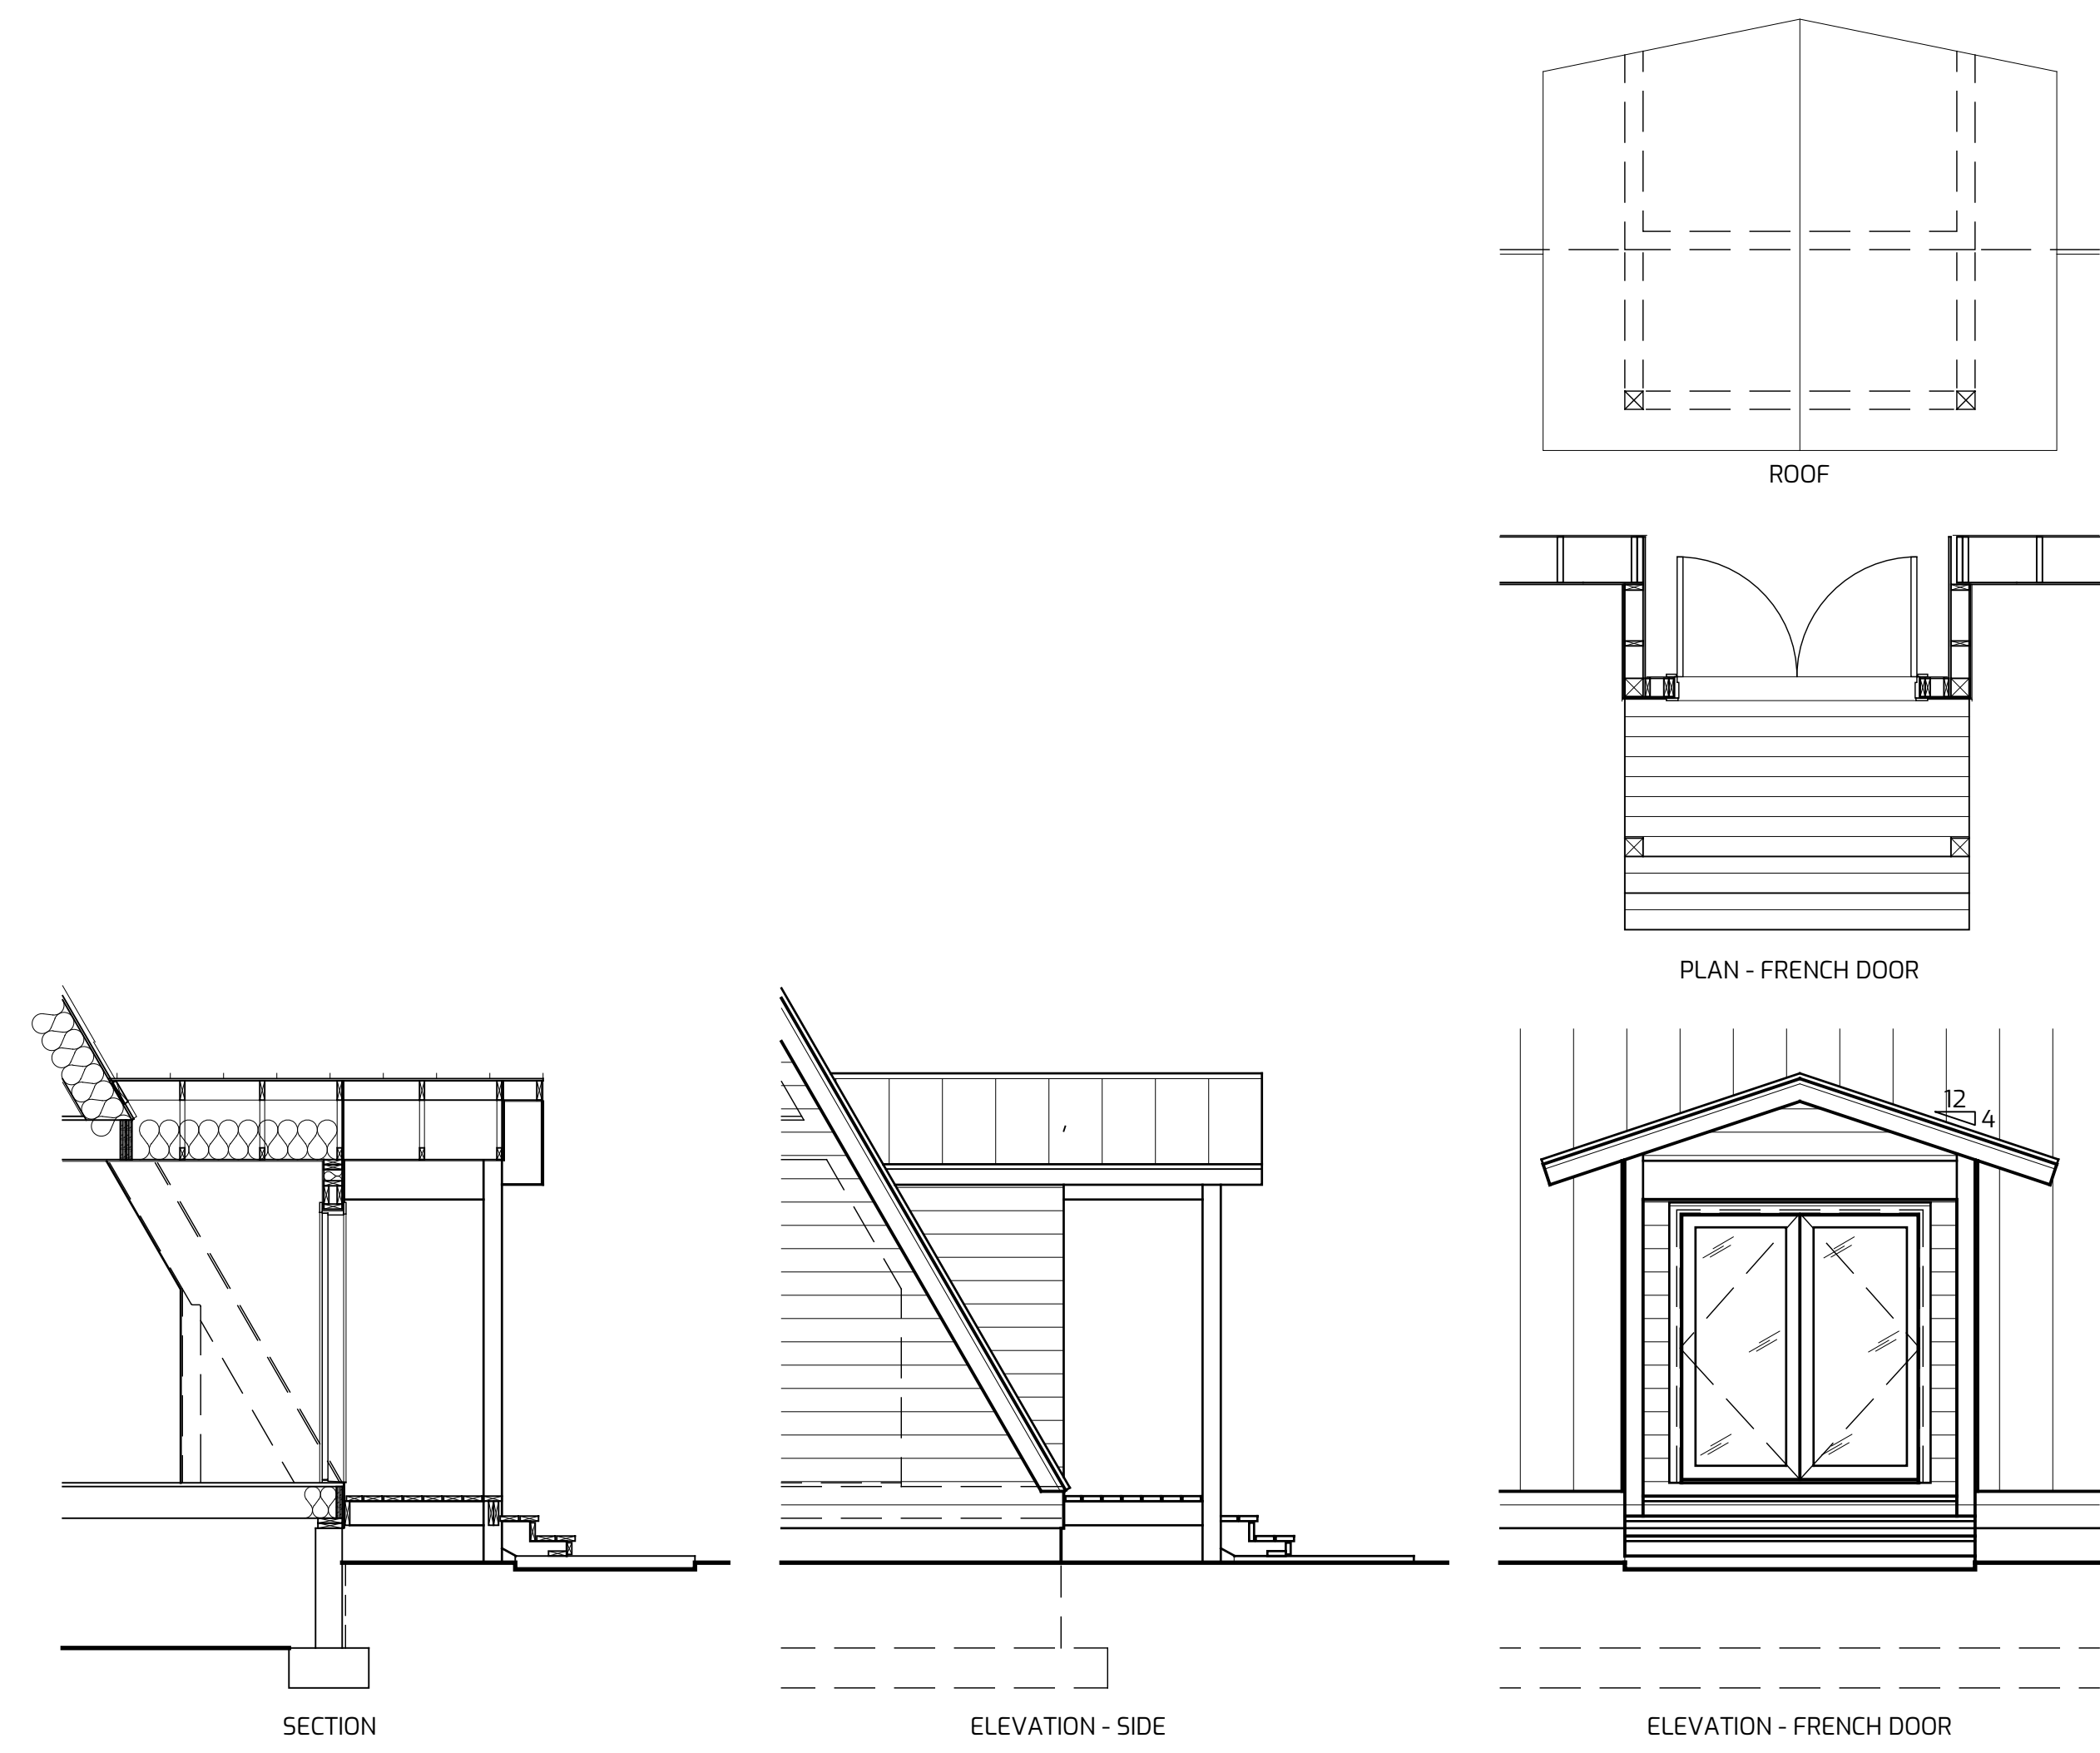


EXTENDED GABLED ROOF W/ DECK

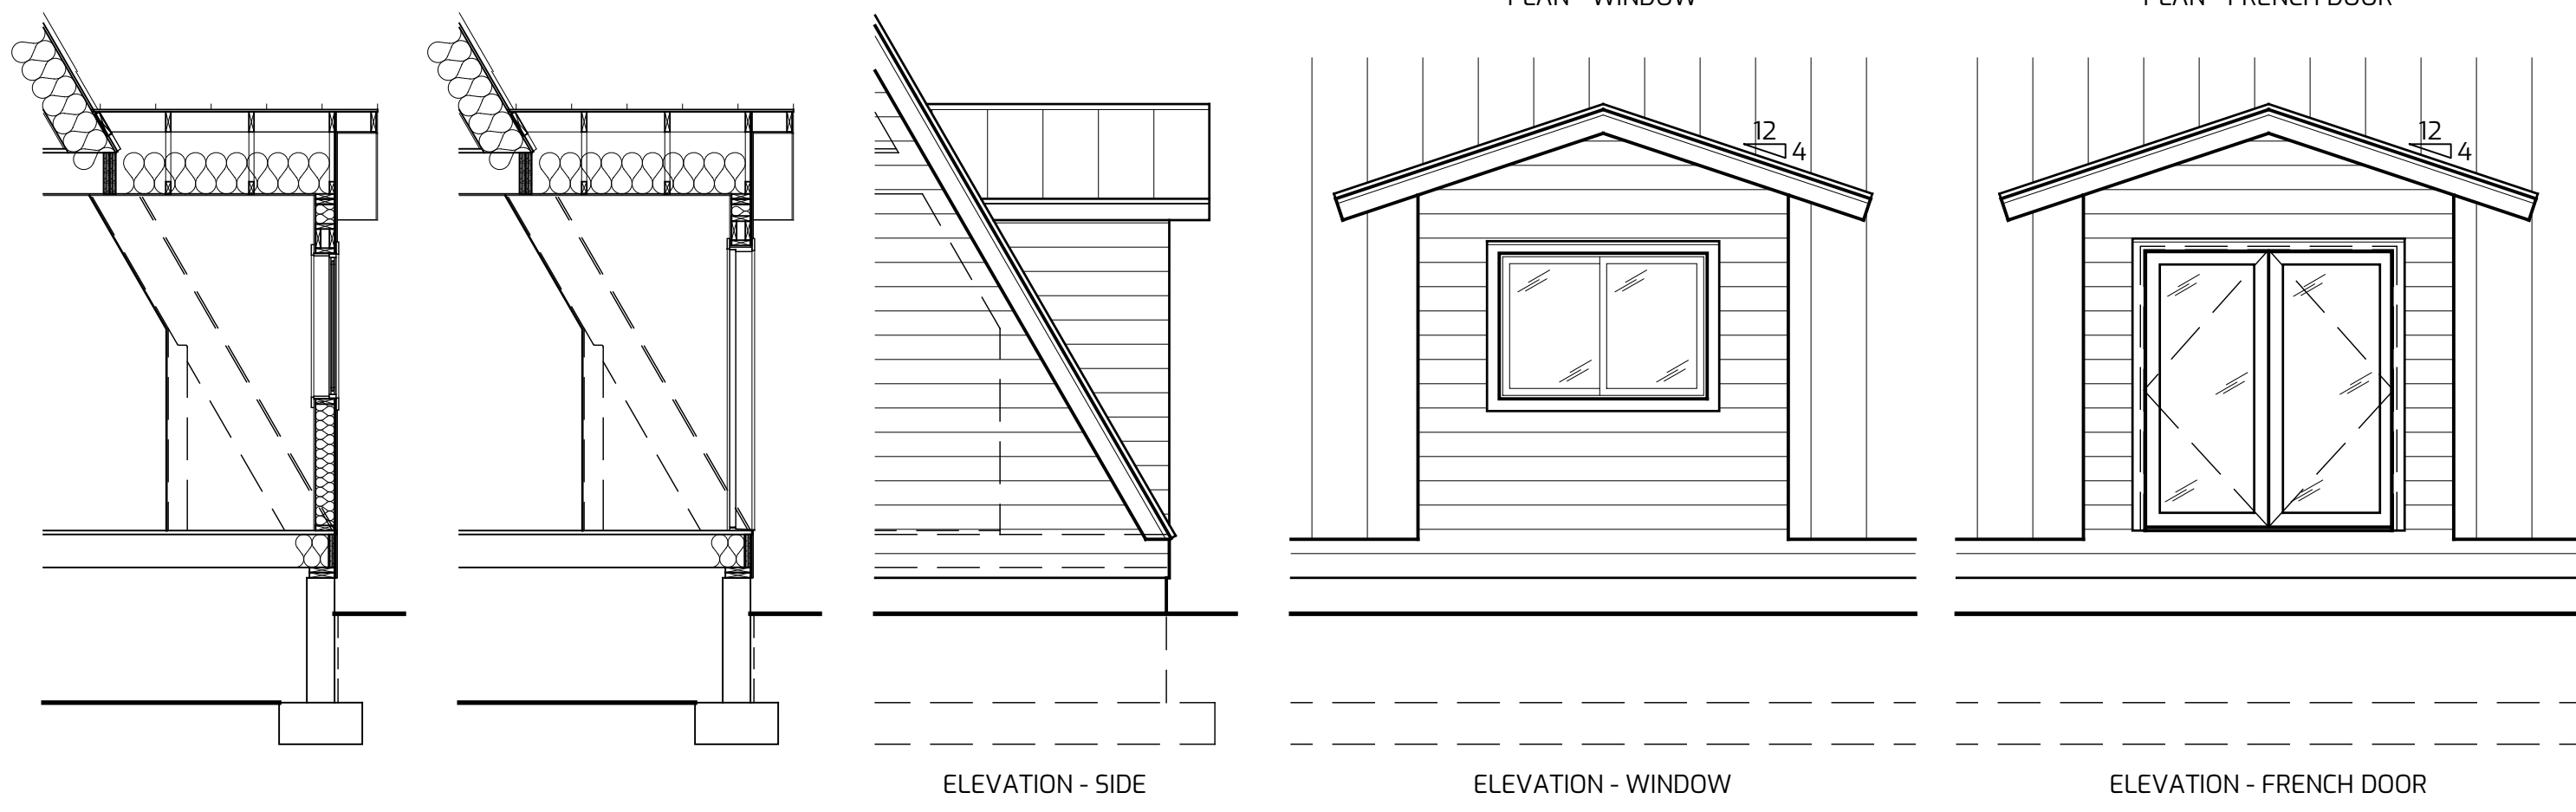

GABLED ROOF

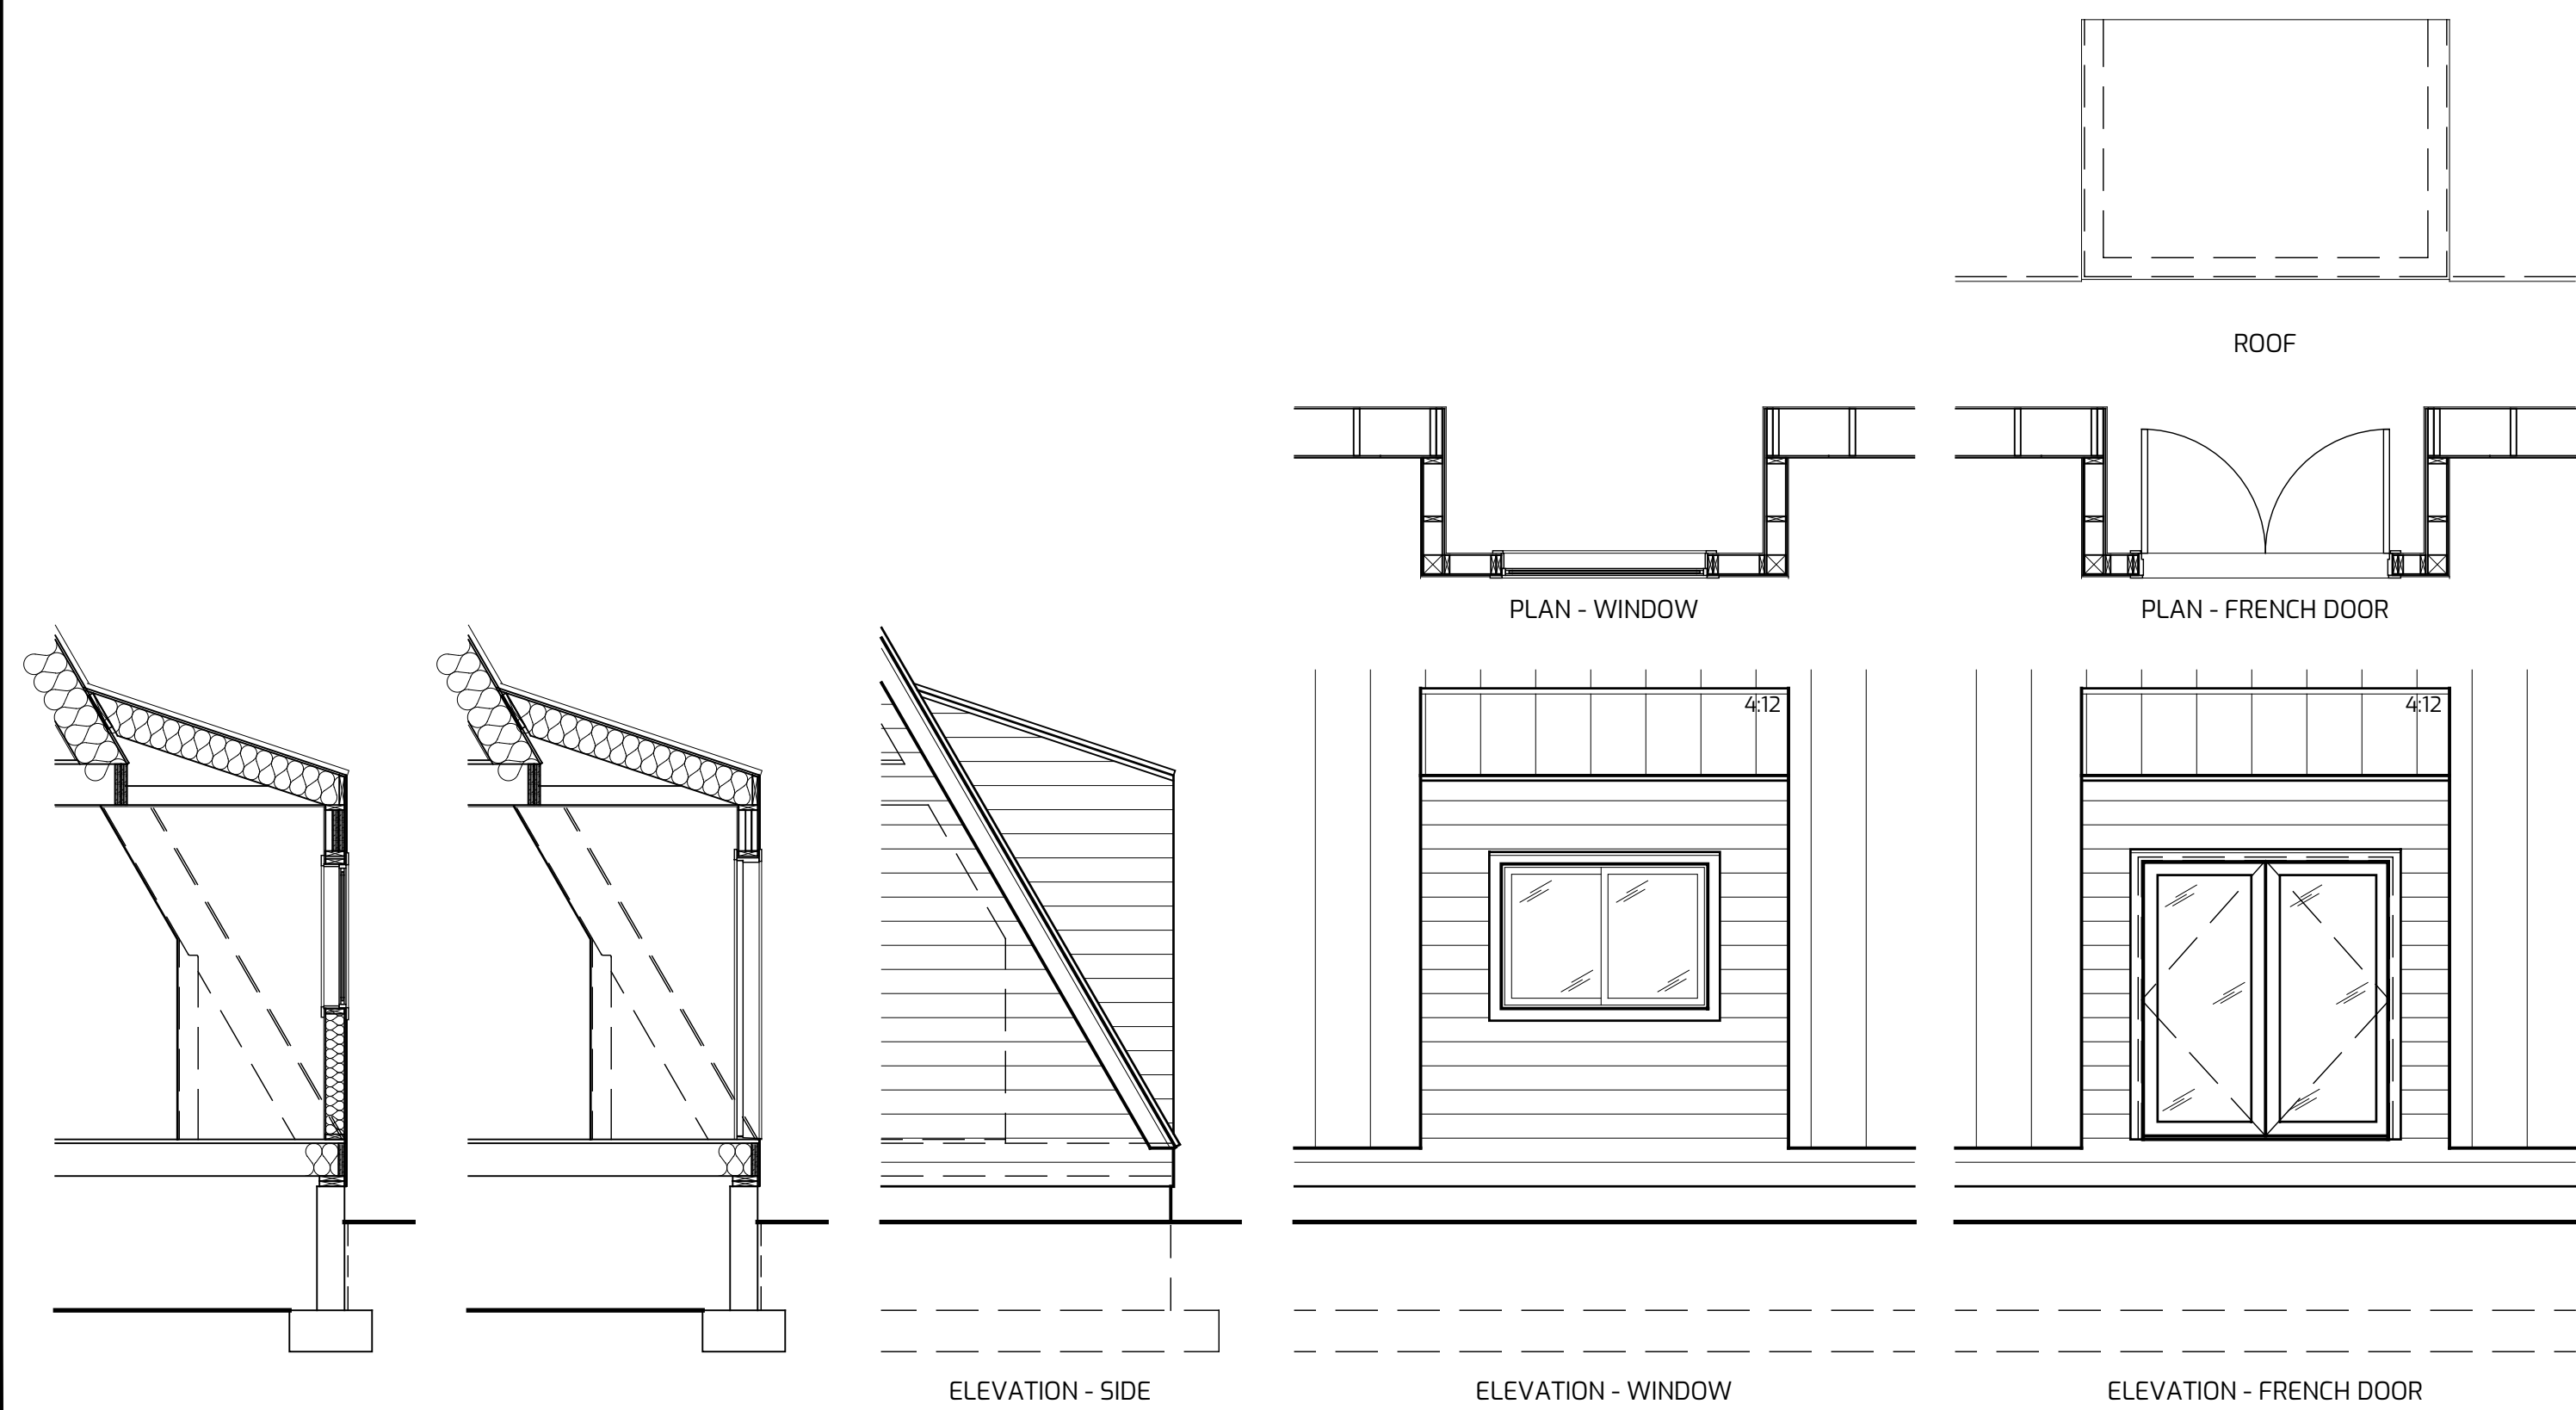

SHED ROOF NO OVERHANG
RAFTER TAILS MUST BE CUT OFF ON SITE

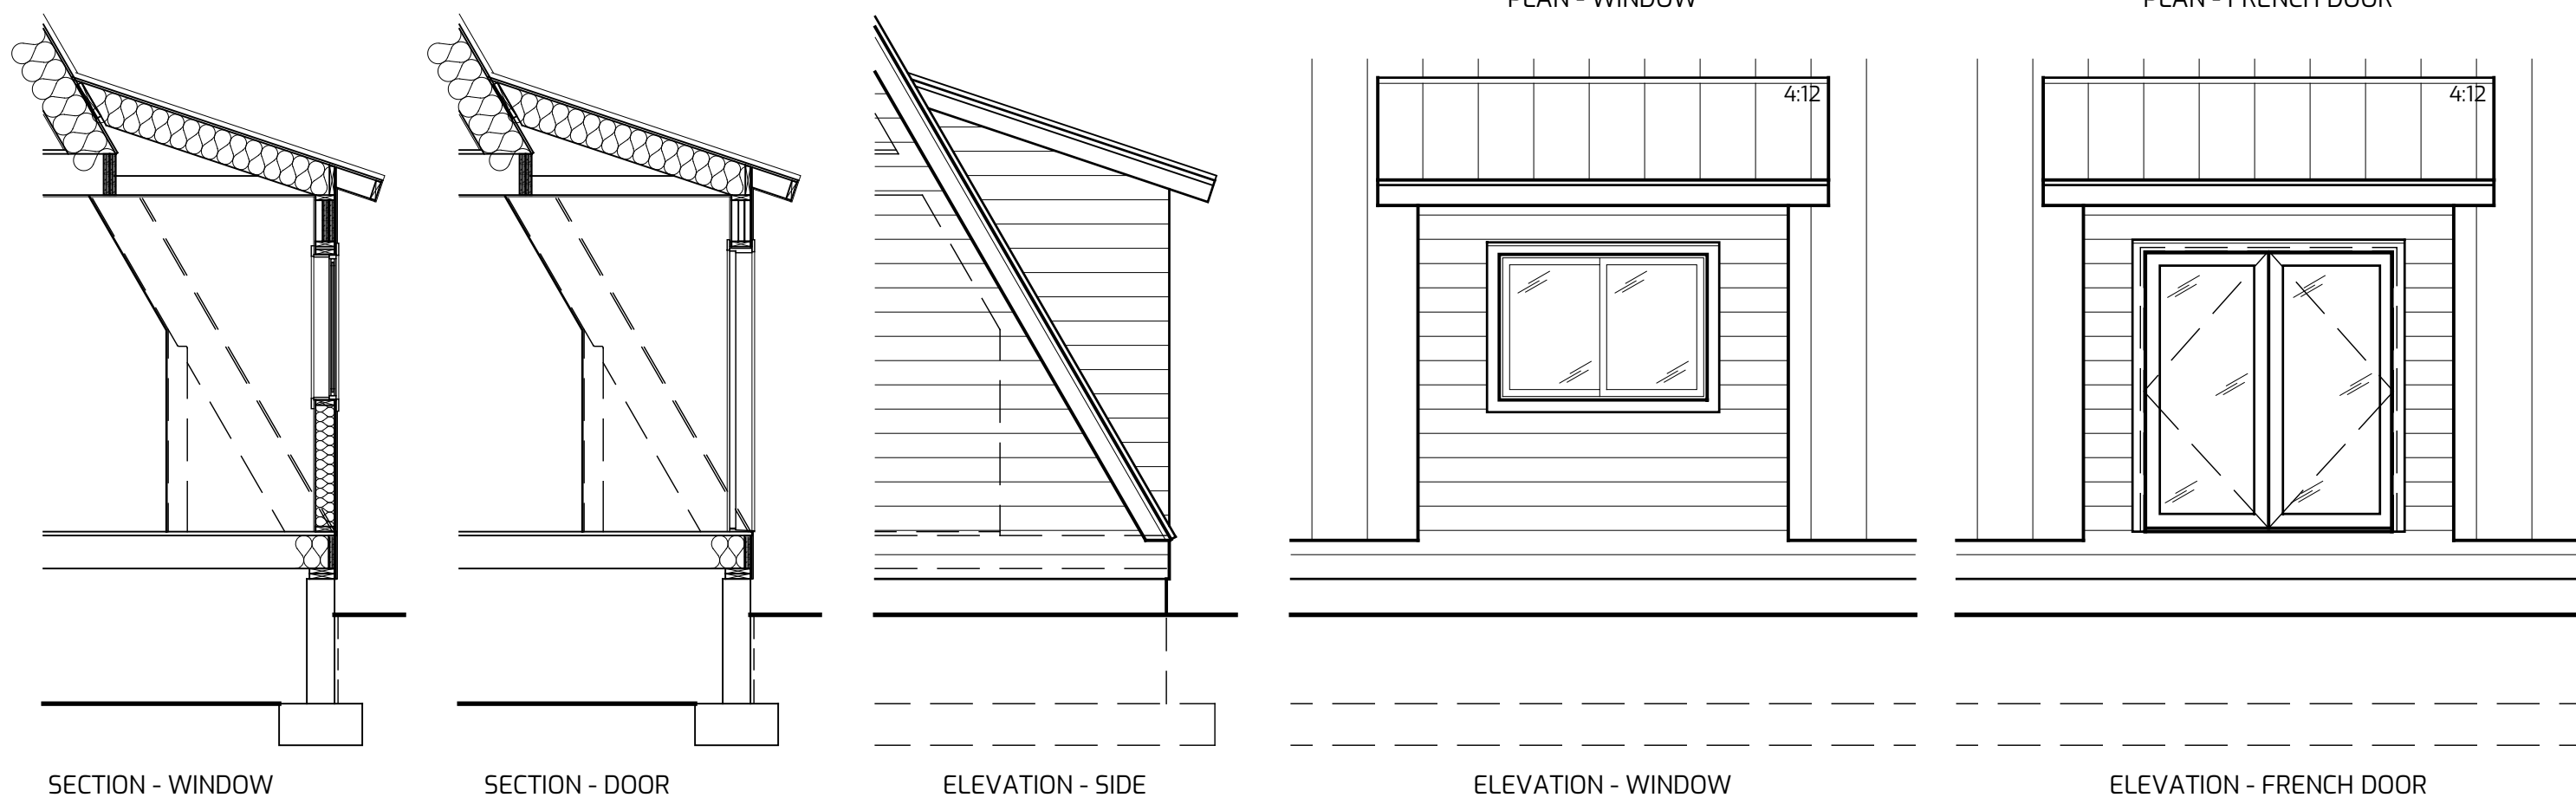

SHED ROOF W/ OVERHANG

DORMERS SHOWN ARE ALL 4 TRUSS BAY (8' WIDE) DORMERS. EACH STYLE CAN ALSO BE DONE AS 5 TRUSS BAY (10' WIDE) DORMERS.

TRIO OPTIONS


DRAWN FOR ONE-TIME USE FOR
AVRAME U.S.A.

ISSUE DATE


REVISIONS

REVISION DELTA 

T2.3
UPPER LEVEL
FULL DORMERS

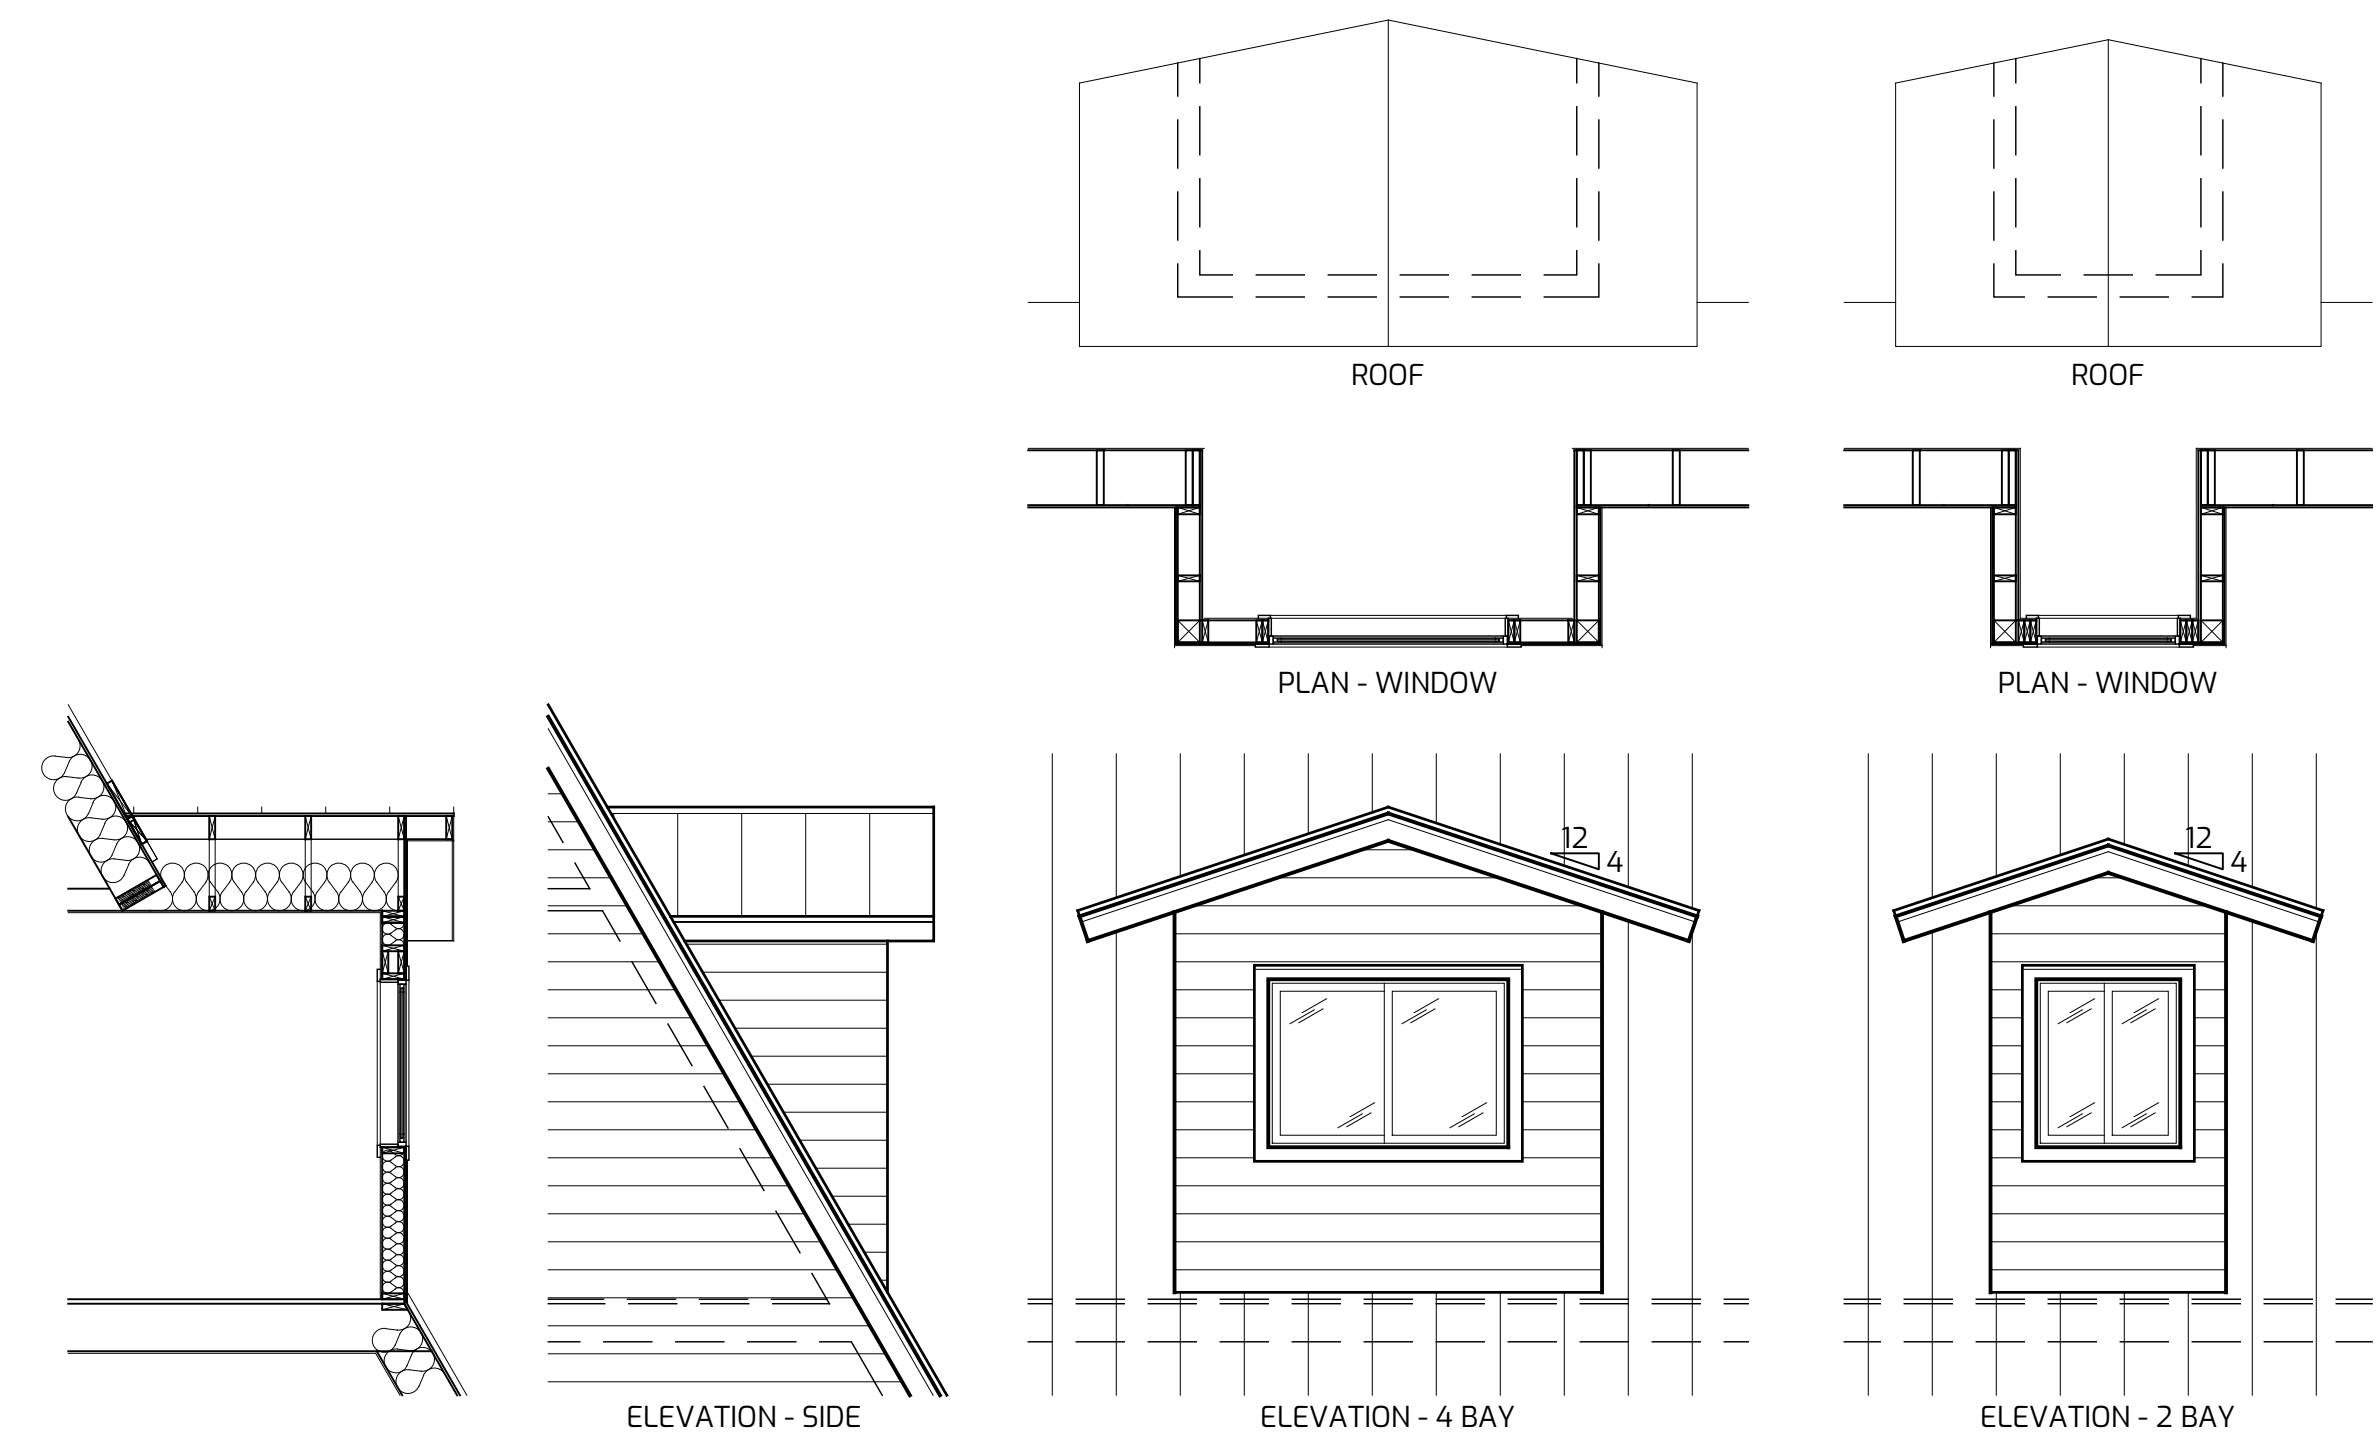

GABLED ROOF

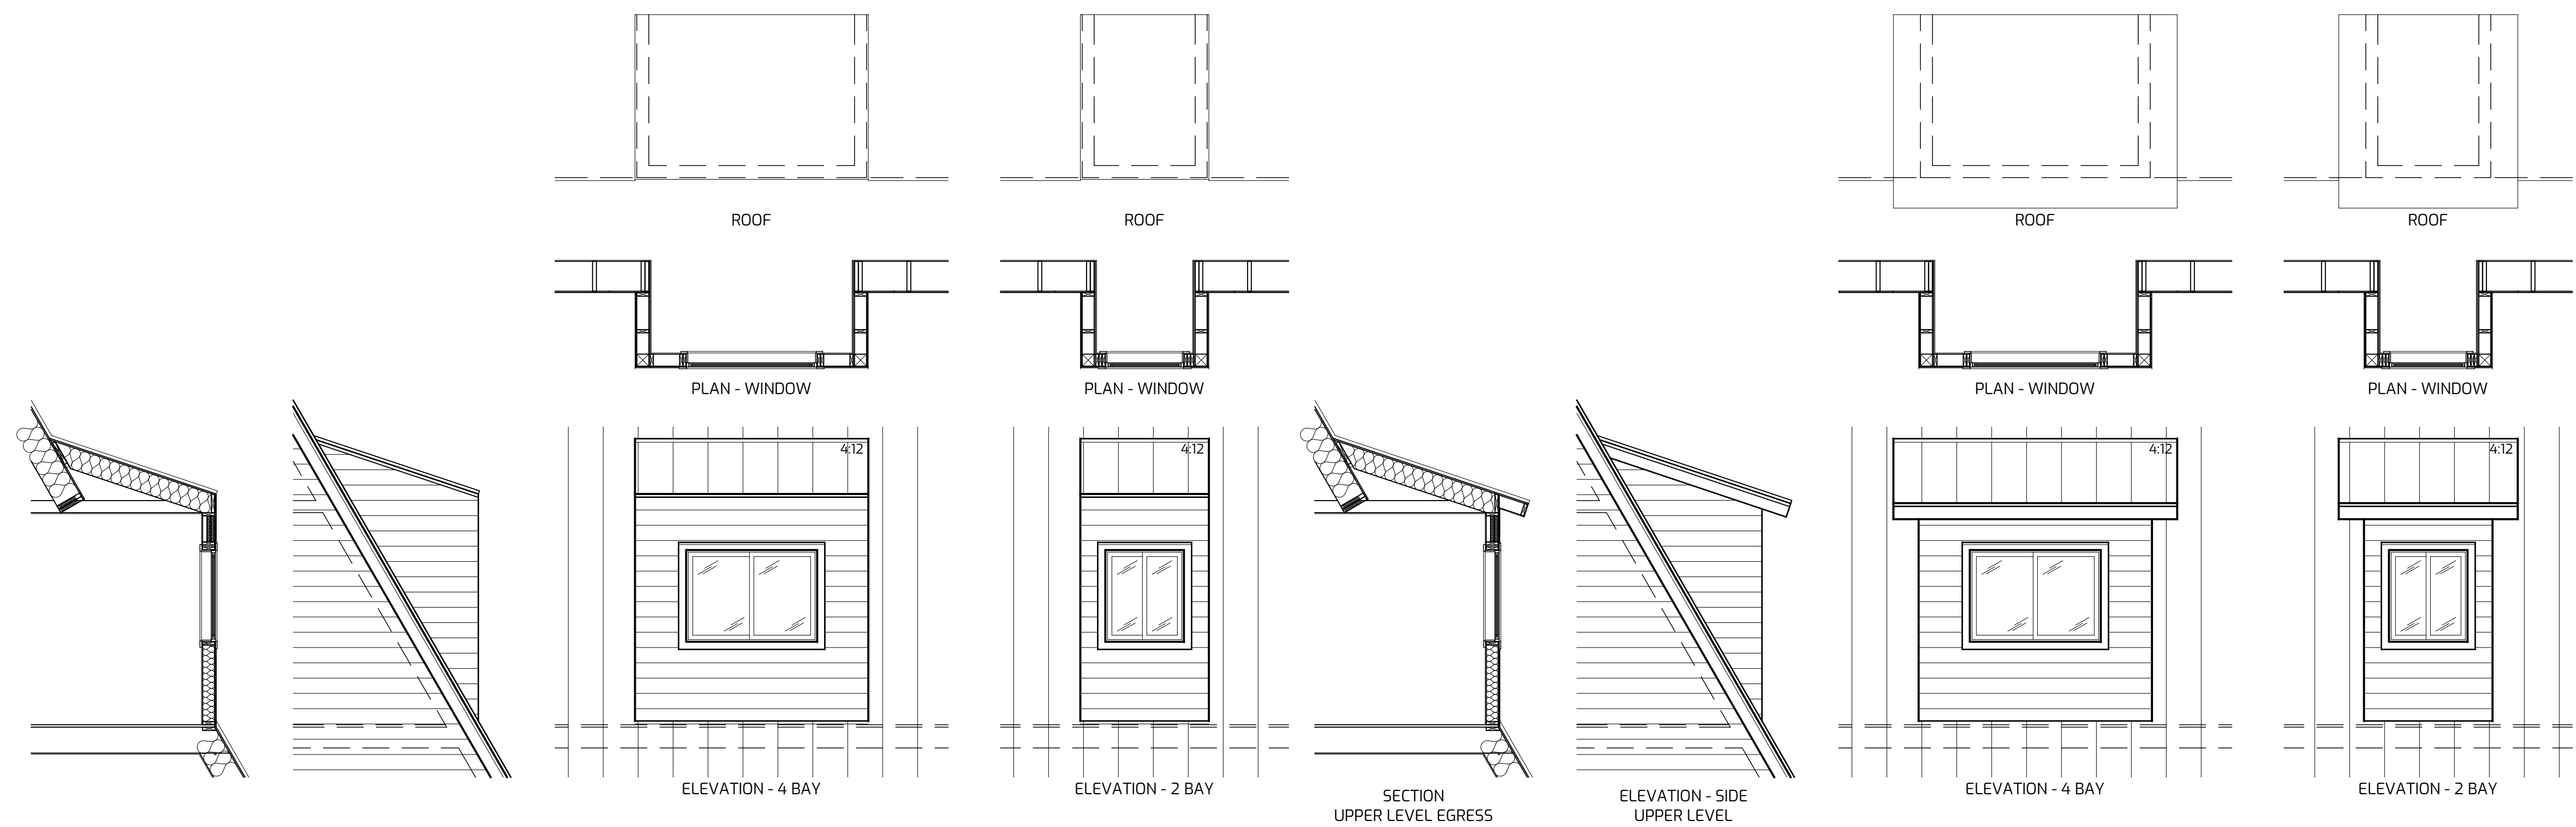

SHED ROOF NO OVERHANG

RAFTER TAILS MUST BE CUT OFF ON SITE

SHED ROOF W/ OVERHANG

CUSTOM ON-SITE FABRICATOIN
REQUIRED TO ALTER STANDARD
TRUSS FOR SECOND LEVEL
DORMER ASSEMBLY.