
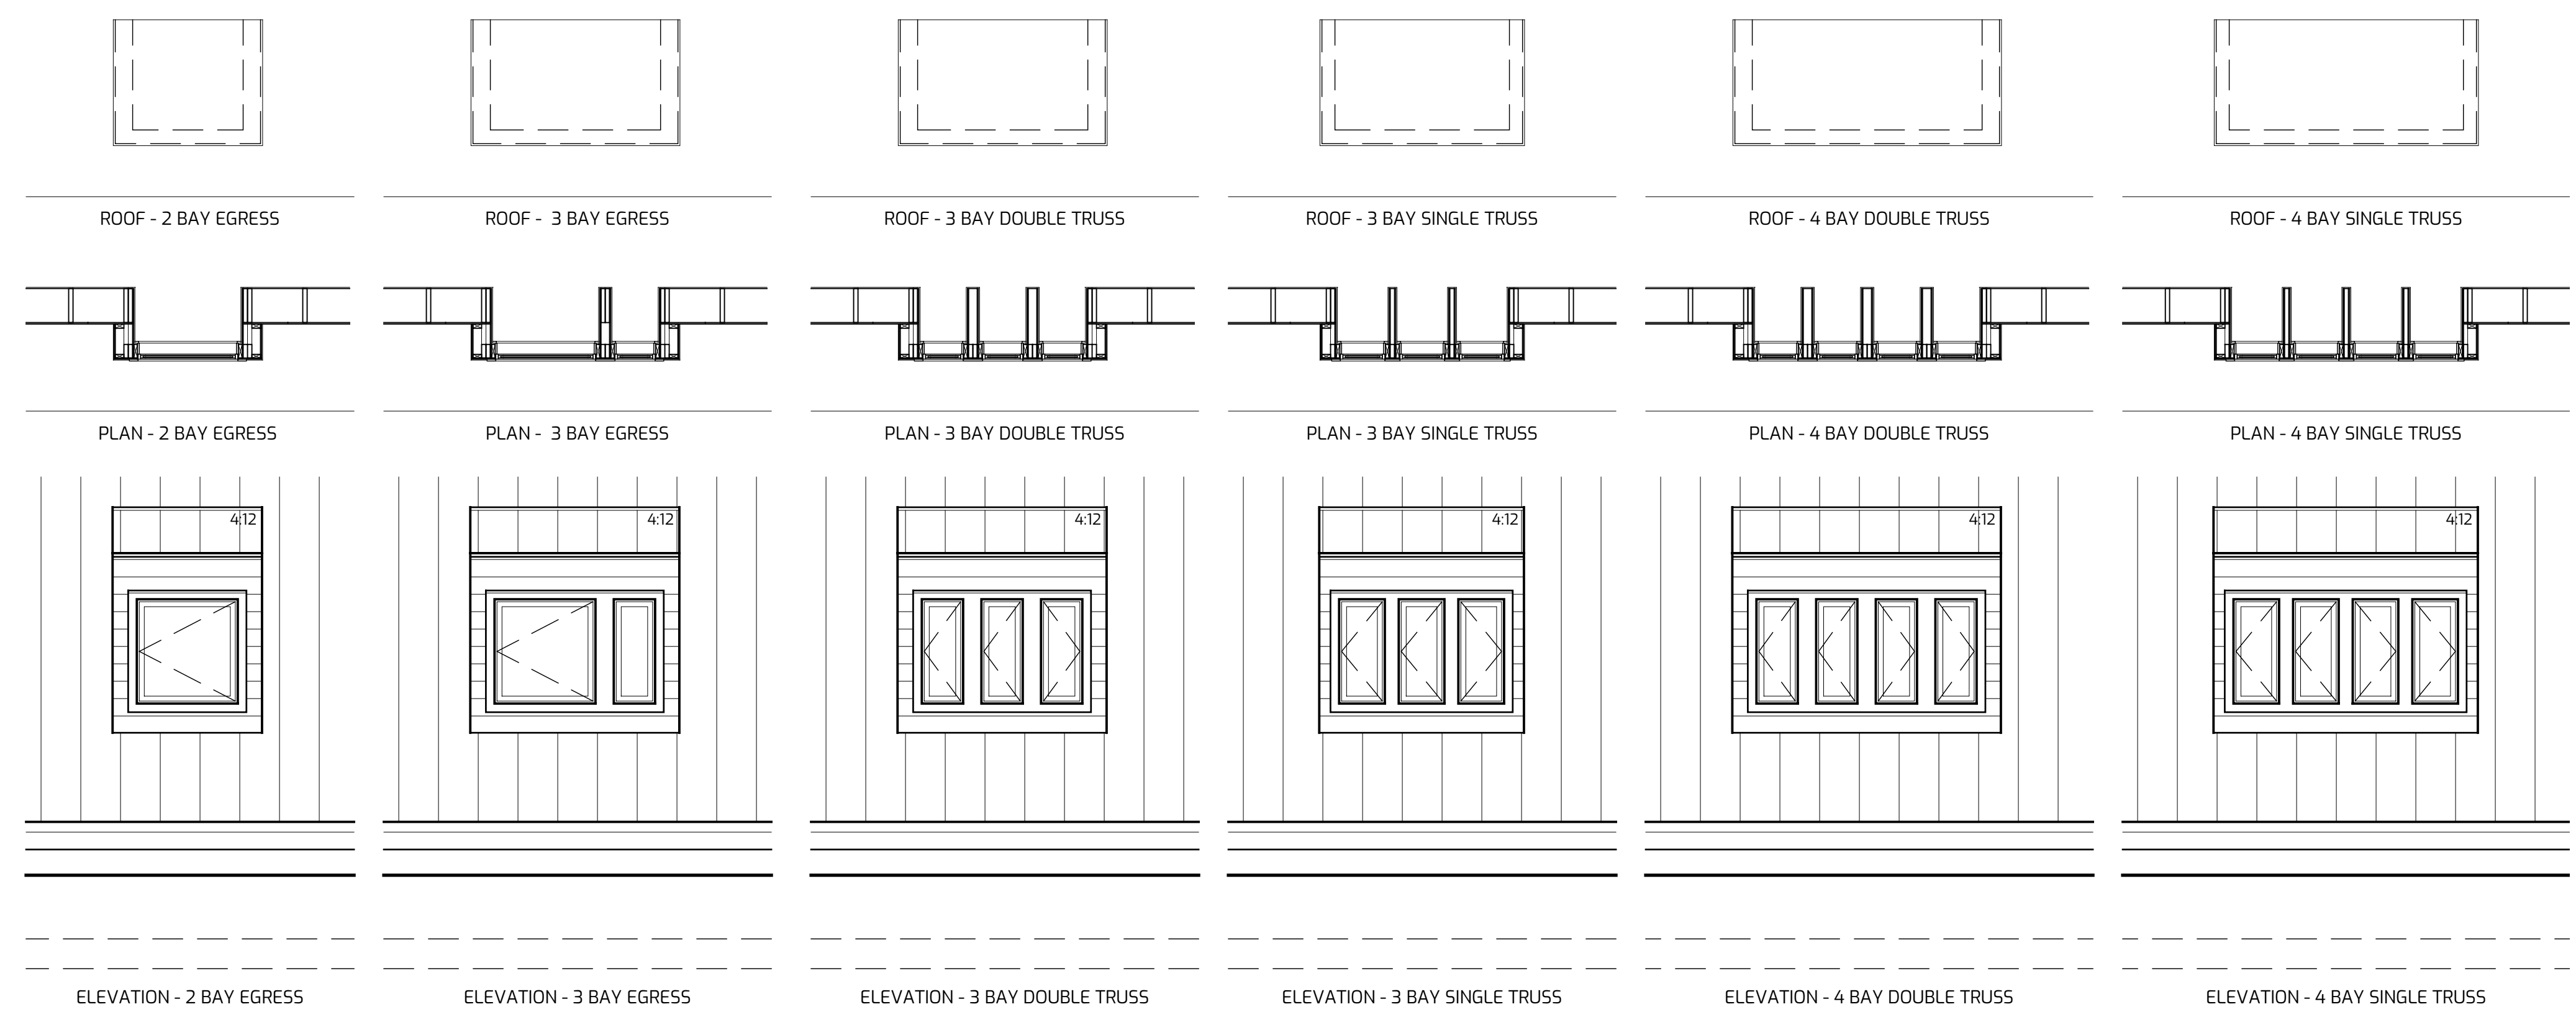


THE GRAPHIC MATERIAL AND DESIGN ON ALL SHEETS IN THIS SET REMAINS THE PROPERTY OF AVRAME U.S.A. ANY REPRODUCTION OR REUSE OF THE MATERIAL AND DESIGN CONTAINED HEREIN IS PROHIBITED WITHOUT THE WRITTEN CONSENT OF AVRAME U.S.A. ALL RIGHTS RESERVED. PROTECTED TO THE FULLEST EXTENT OF THE LAW. COPYRIGHT AVRAME U.S.A. ALL RIGHTS RESERVED.



TRIO OPTIONS

DRAWN FOR ONE-TIME USE FOR
AVRAME U.S.A.
ISSUE DATE
REVISIONS
REVISION DELTA


T2.5
MAIN LEVEL
MINI DORMERS

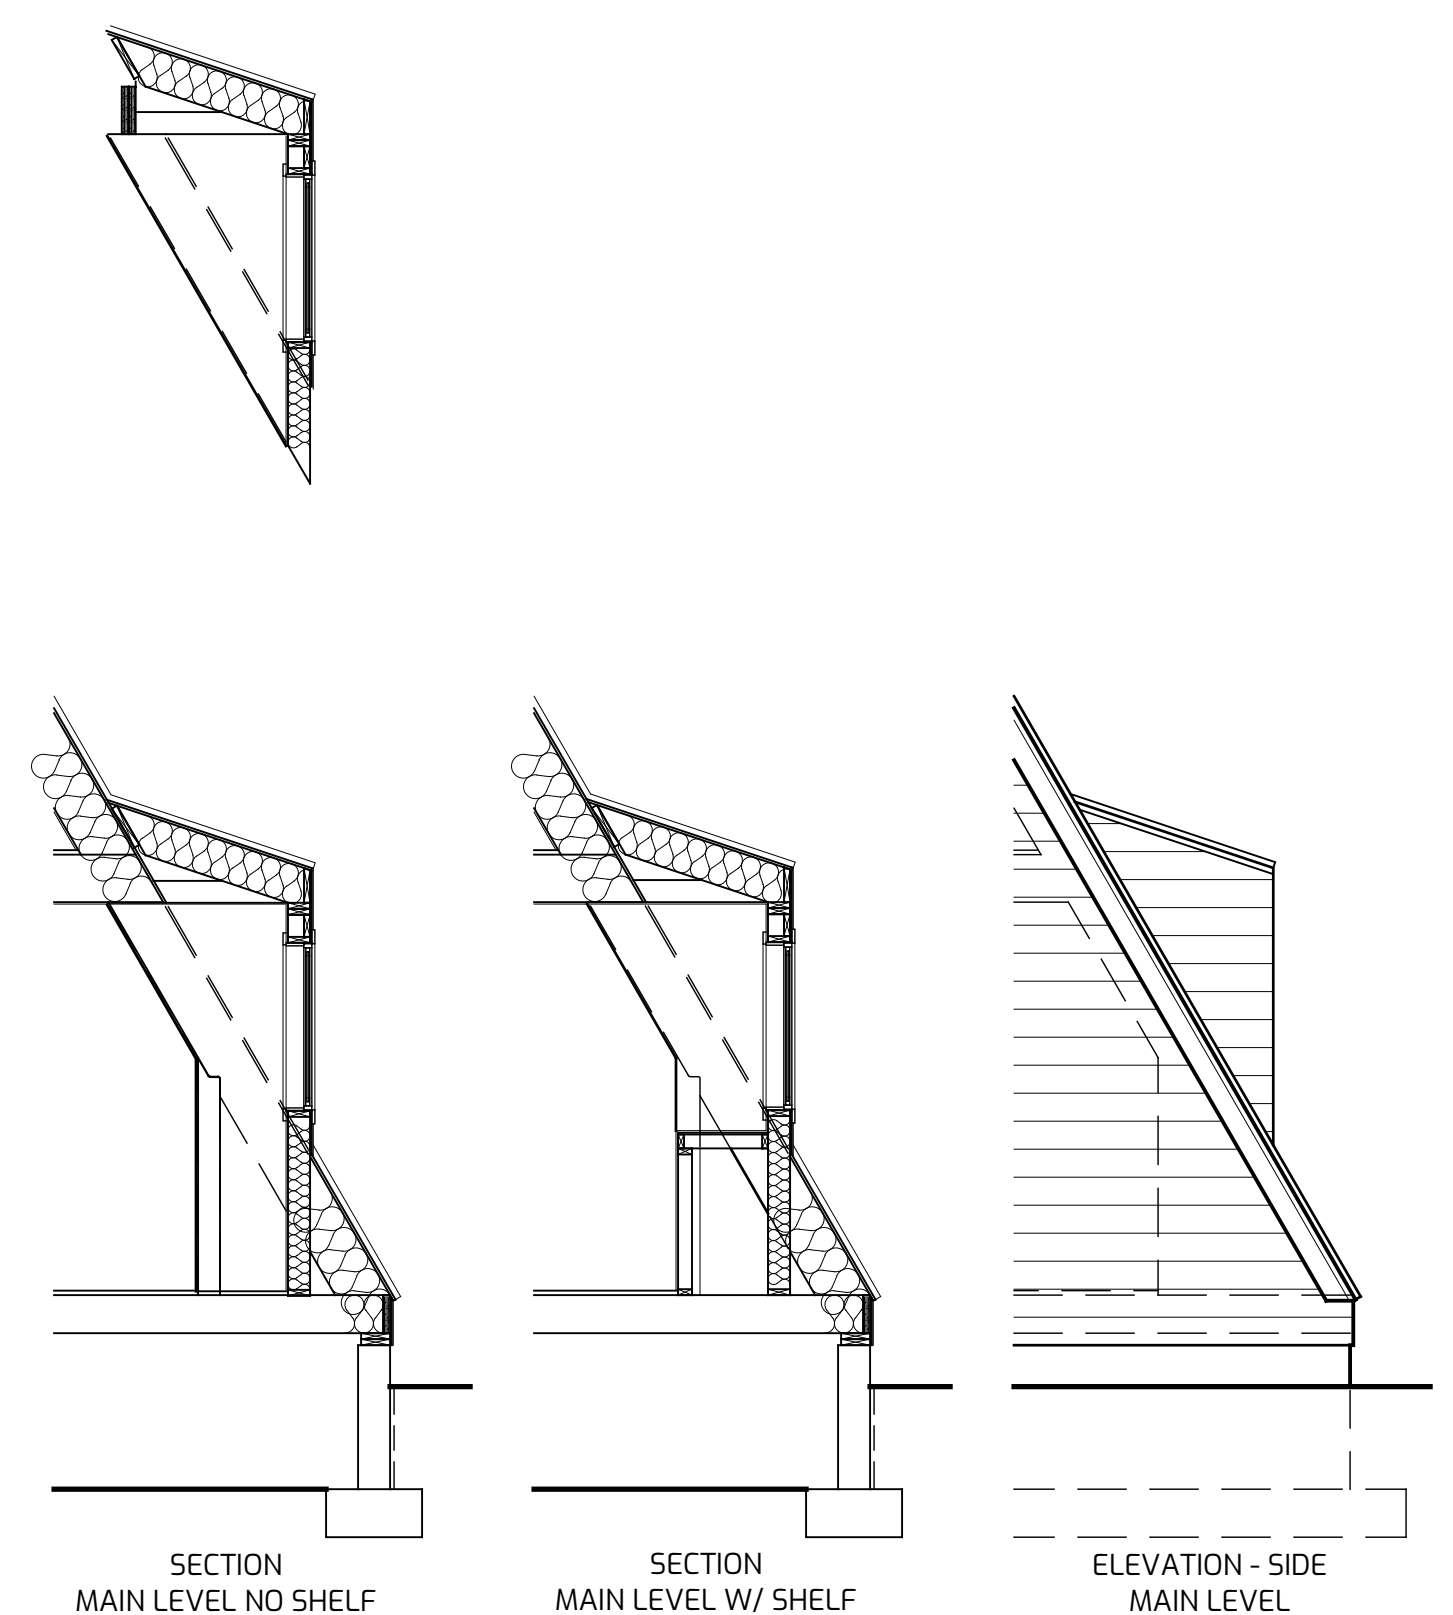

MAIN LEVEL SHED ROOF NO OVERHANG
RAFTER TAILS MUST BE CUT OFF ON SITE

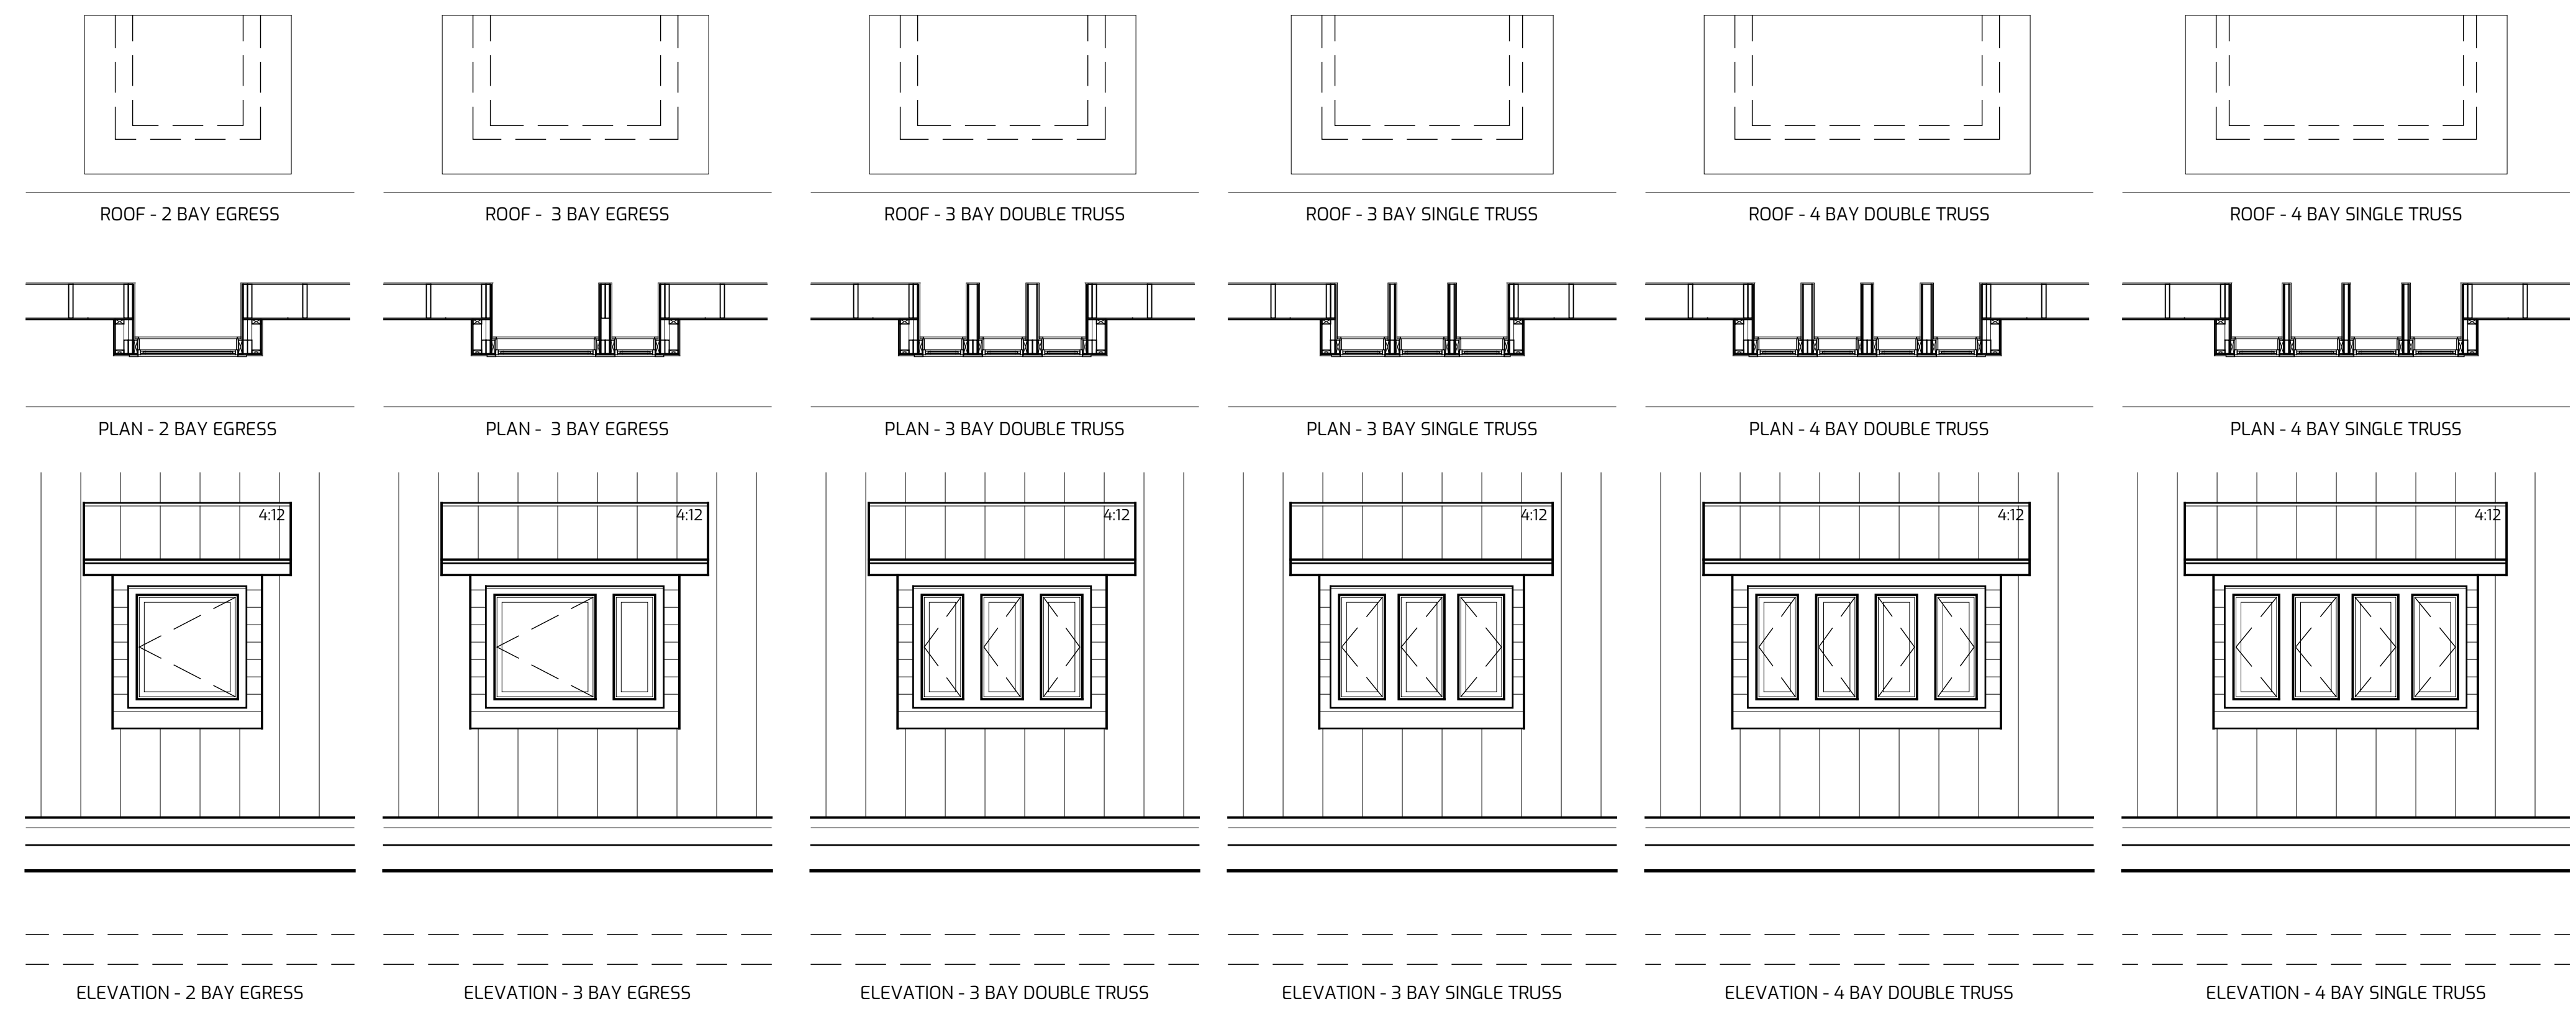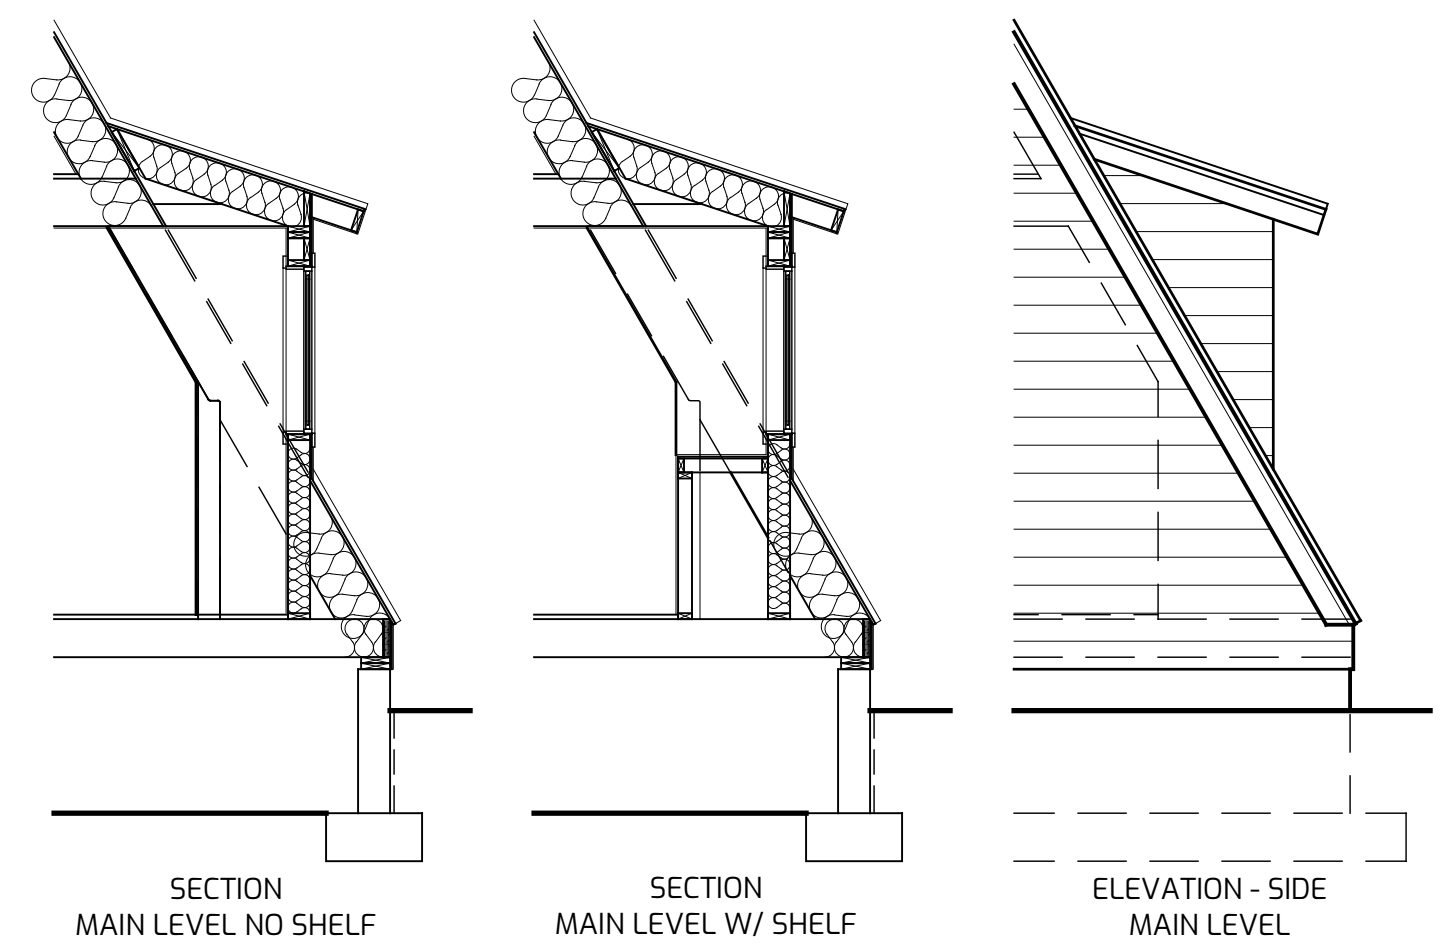


MAIN LEVEL SHED ROOF W/ OVERHANG

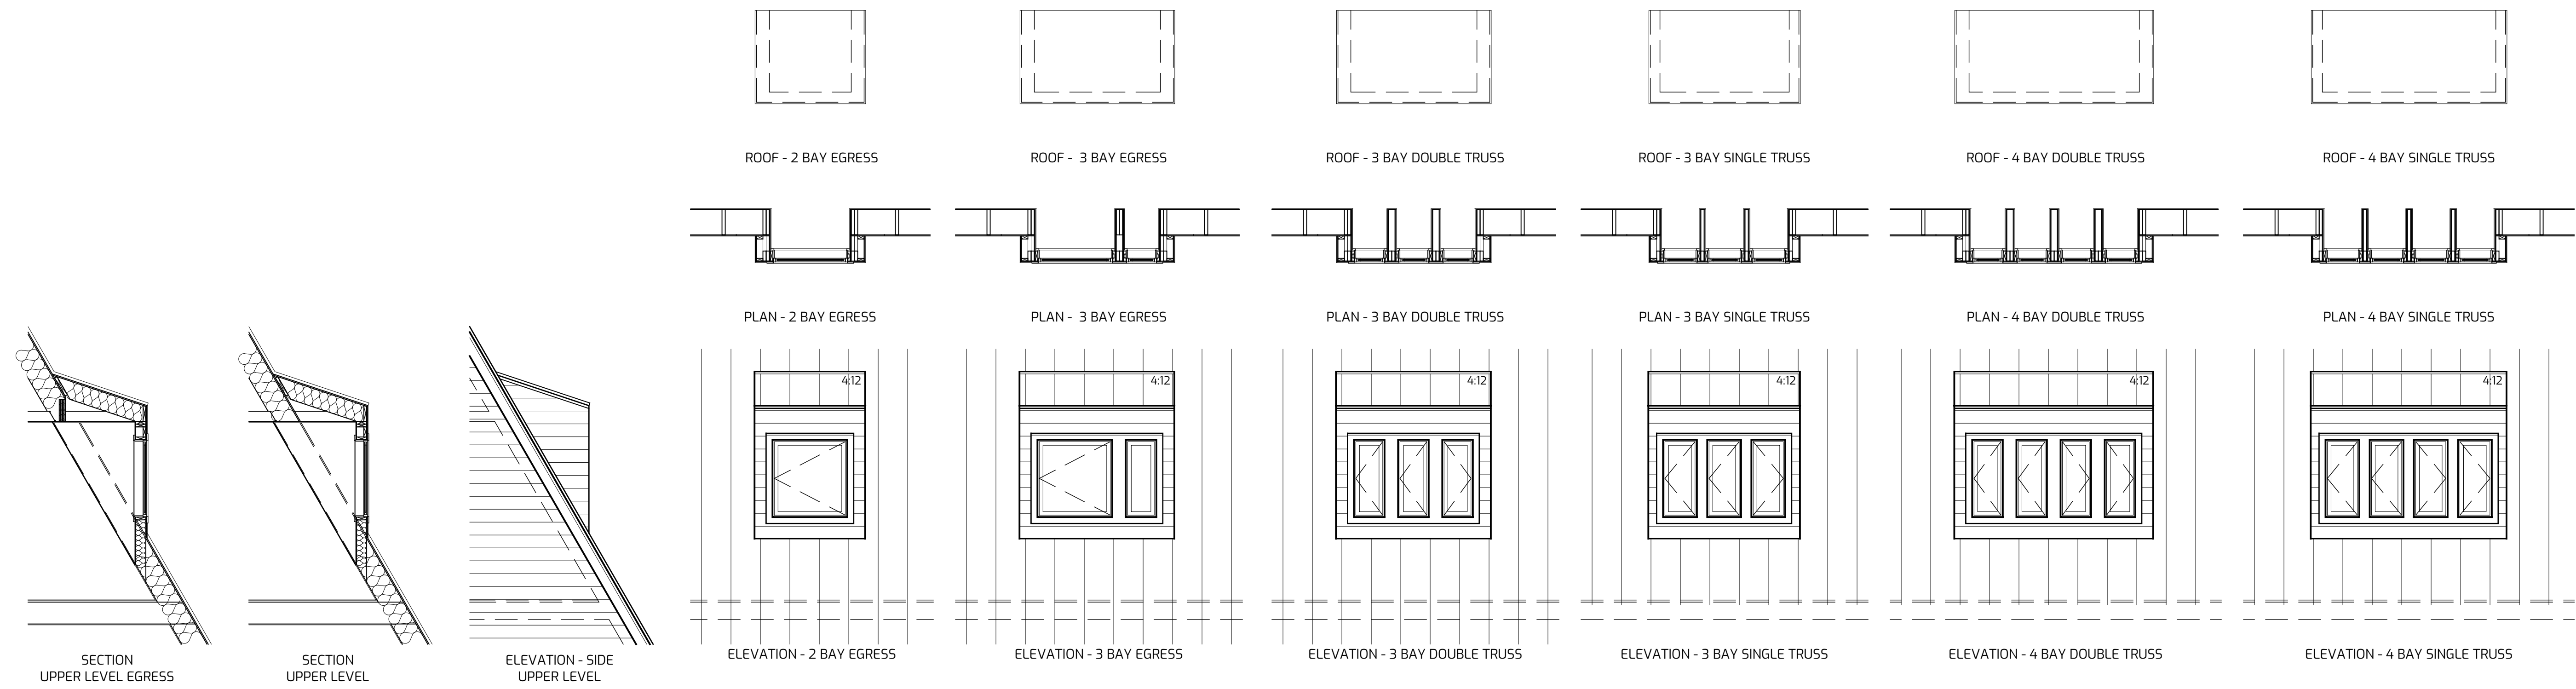

MAIN LEVEL SHED ROOF NO OVERHANG

RAFTER TAILS MUST BE CUT OFF ON SITE

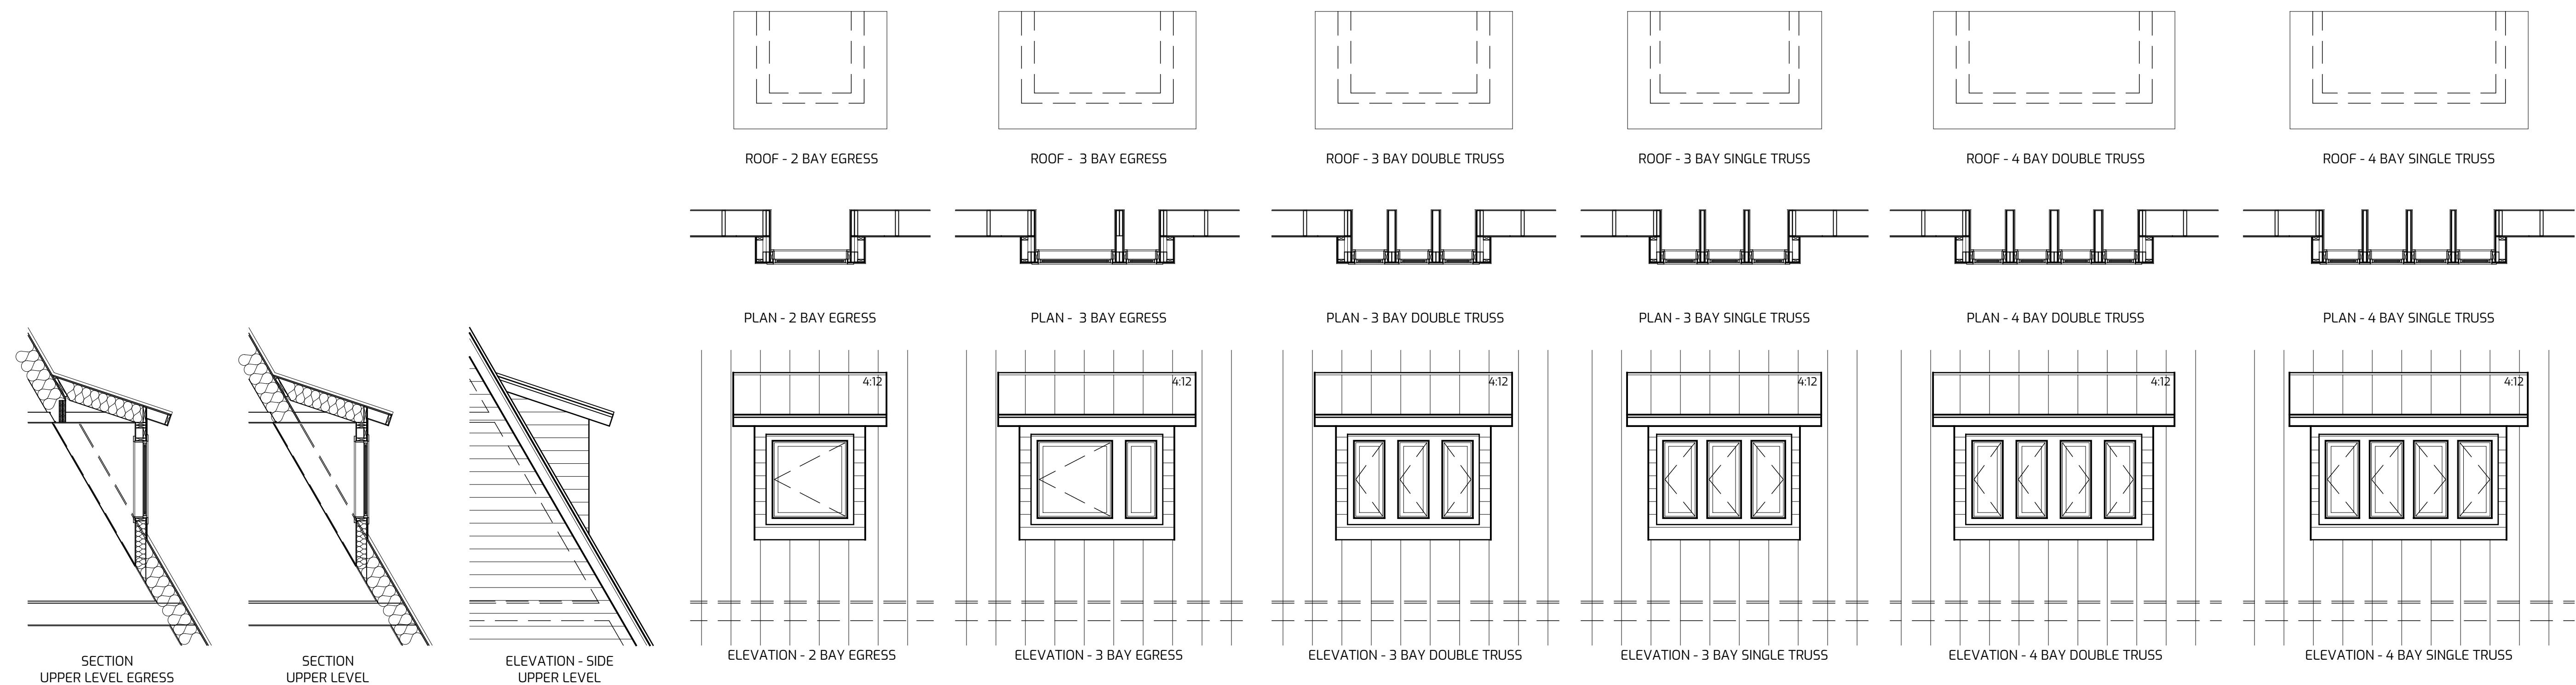

MAIN LEVEL SHED ROOF W/ OVERHANG