



THE GRAPHIC MATERIAL AND DESIGN ON ALL SHEETS IN THIS SET REMAIN AT ALL TIMES THE PROPERTY OF AVRAME U.S.A. REPRODUCTION OR REUSE OF THE MATERIAL AND DESIGN CONTAINED HEREIN IS PROHIBITED WITHOUT THE WRITTEN CONSENT OF AVRAME U.S.A. ANY VIOLATION WILL BE PROSECUTED TO THE FULLEST EXTENT OF THE LAW. COPYRIGHT AVRAME U.S.A. ALL RIGHTS RESERVED.


TRIO OPTIONS

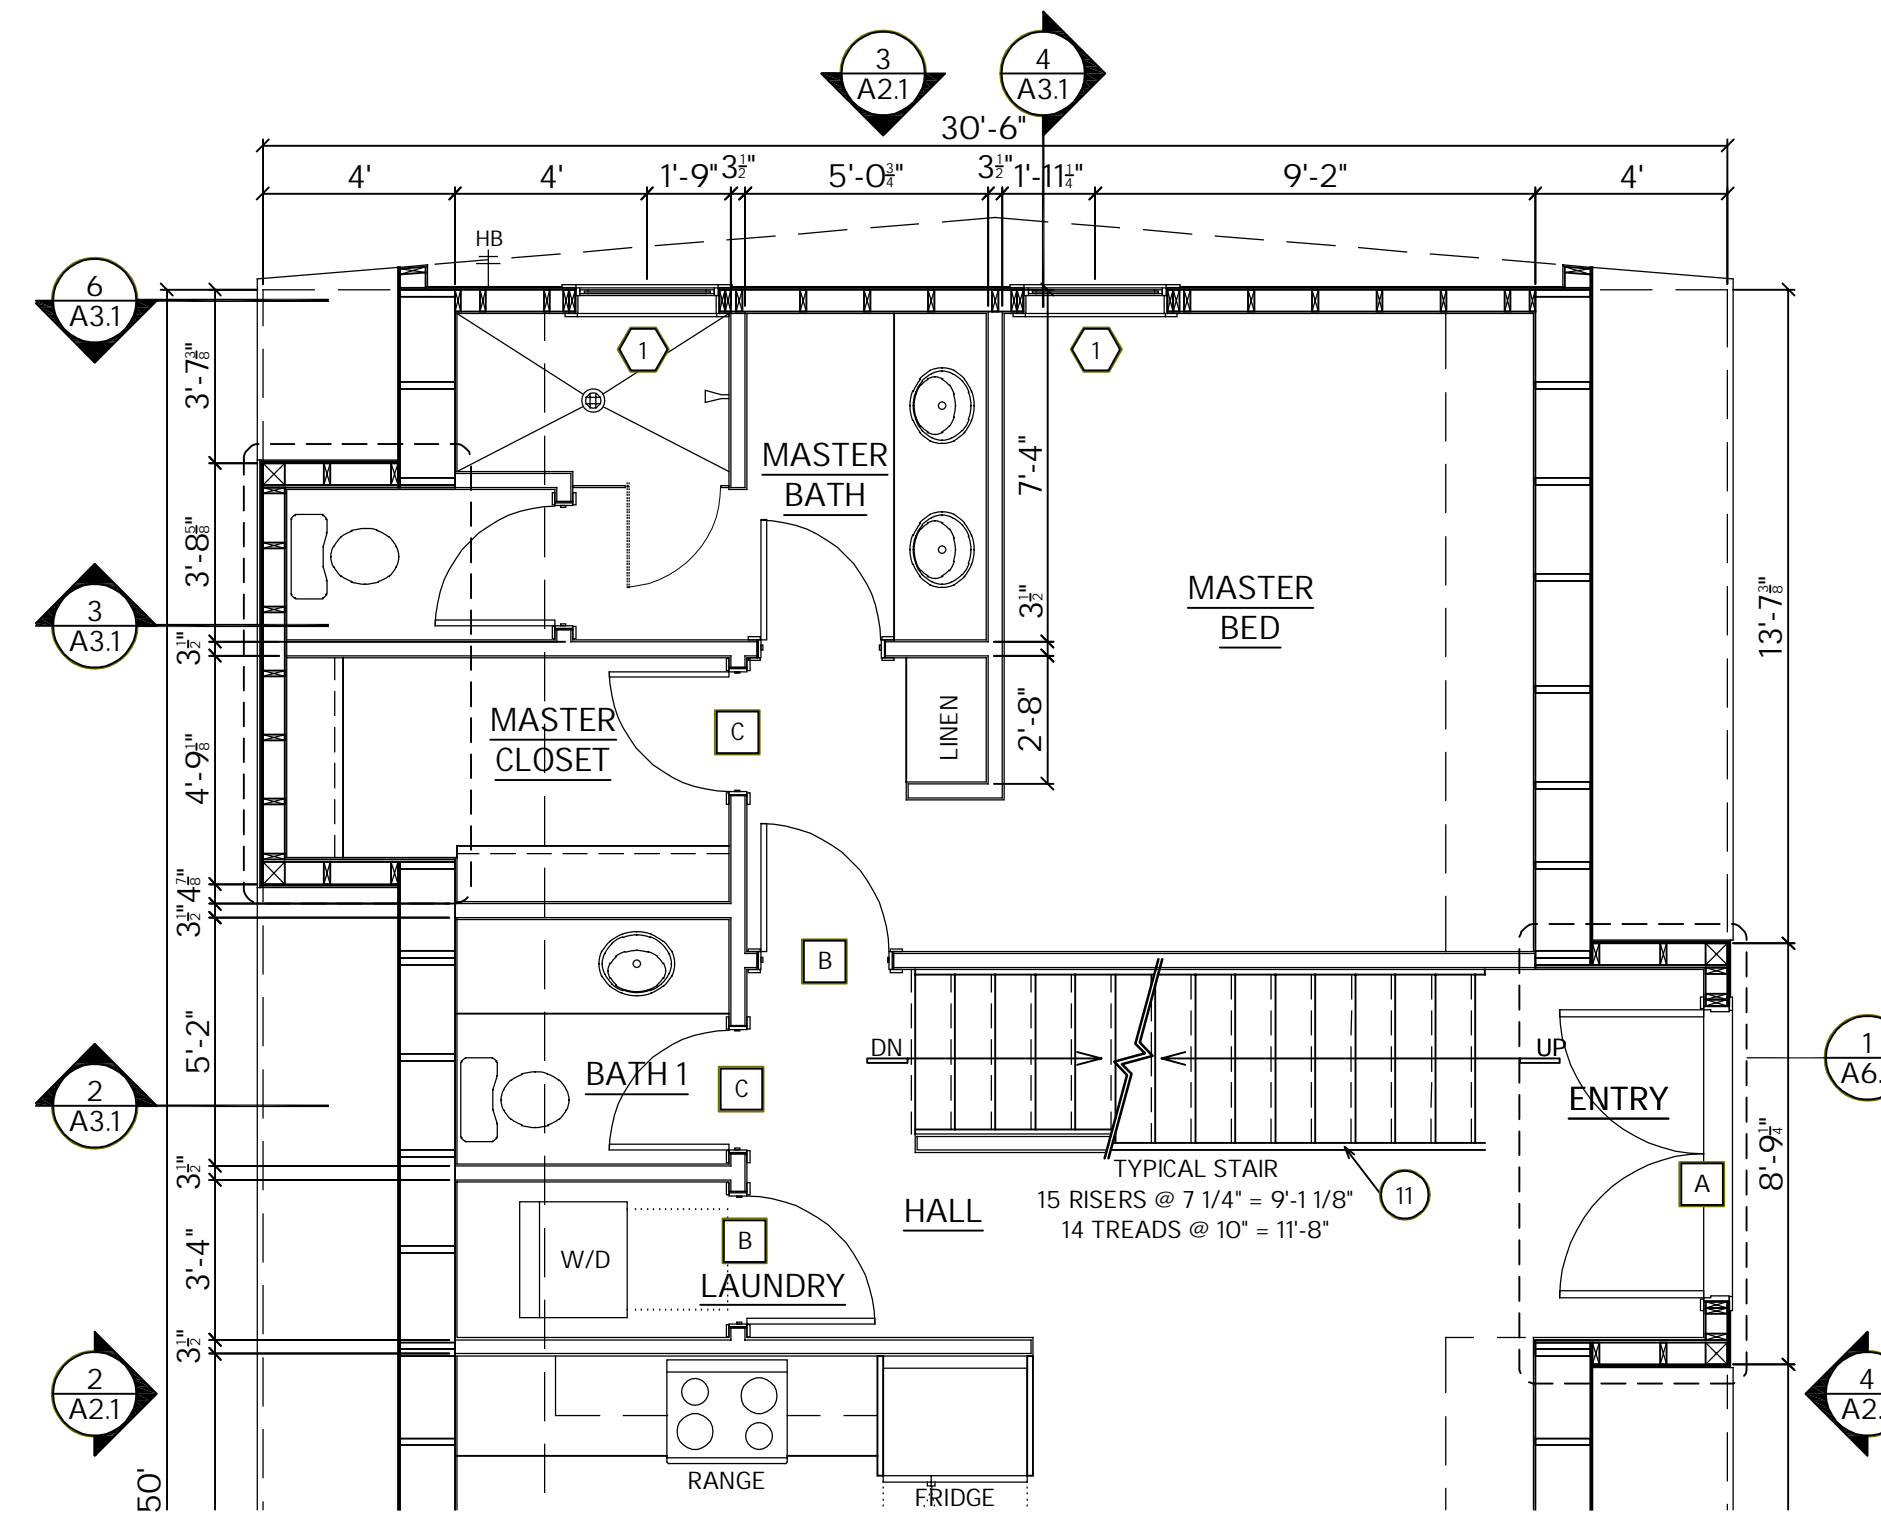


4 TRIO 150 MASTER BEDROOM OPTION "B" W/ DORMER
1/4" = 1'-0"

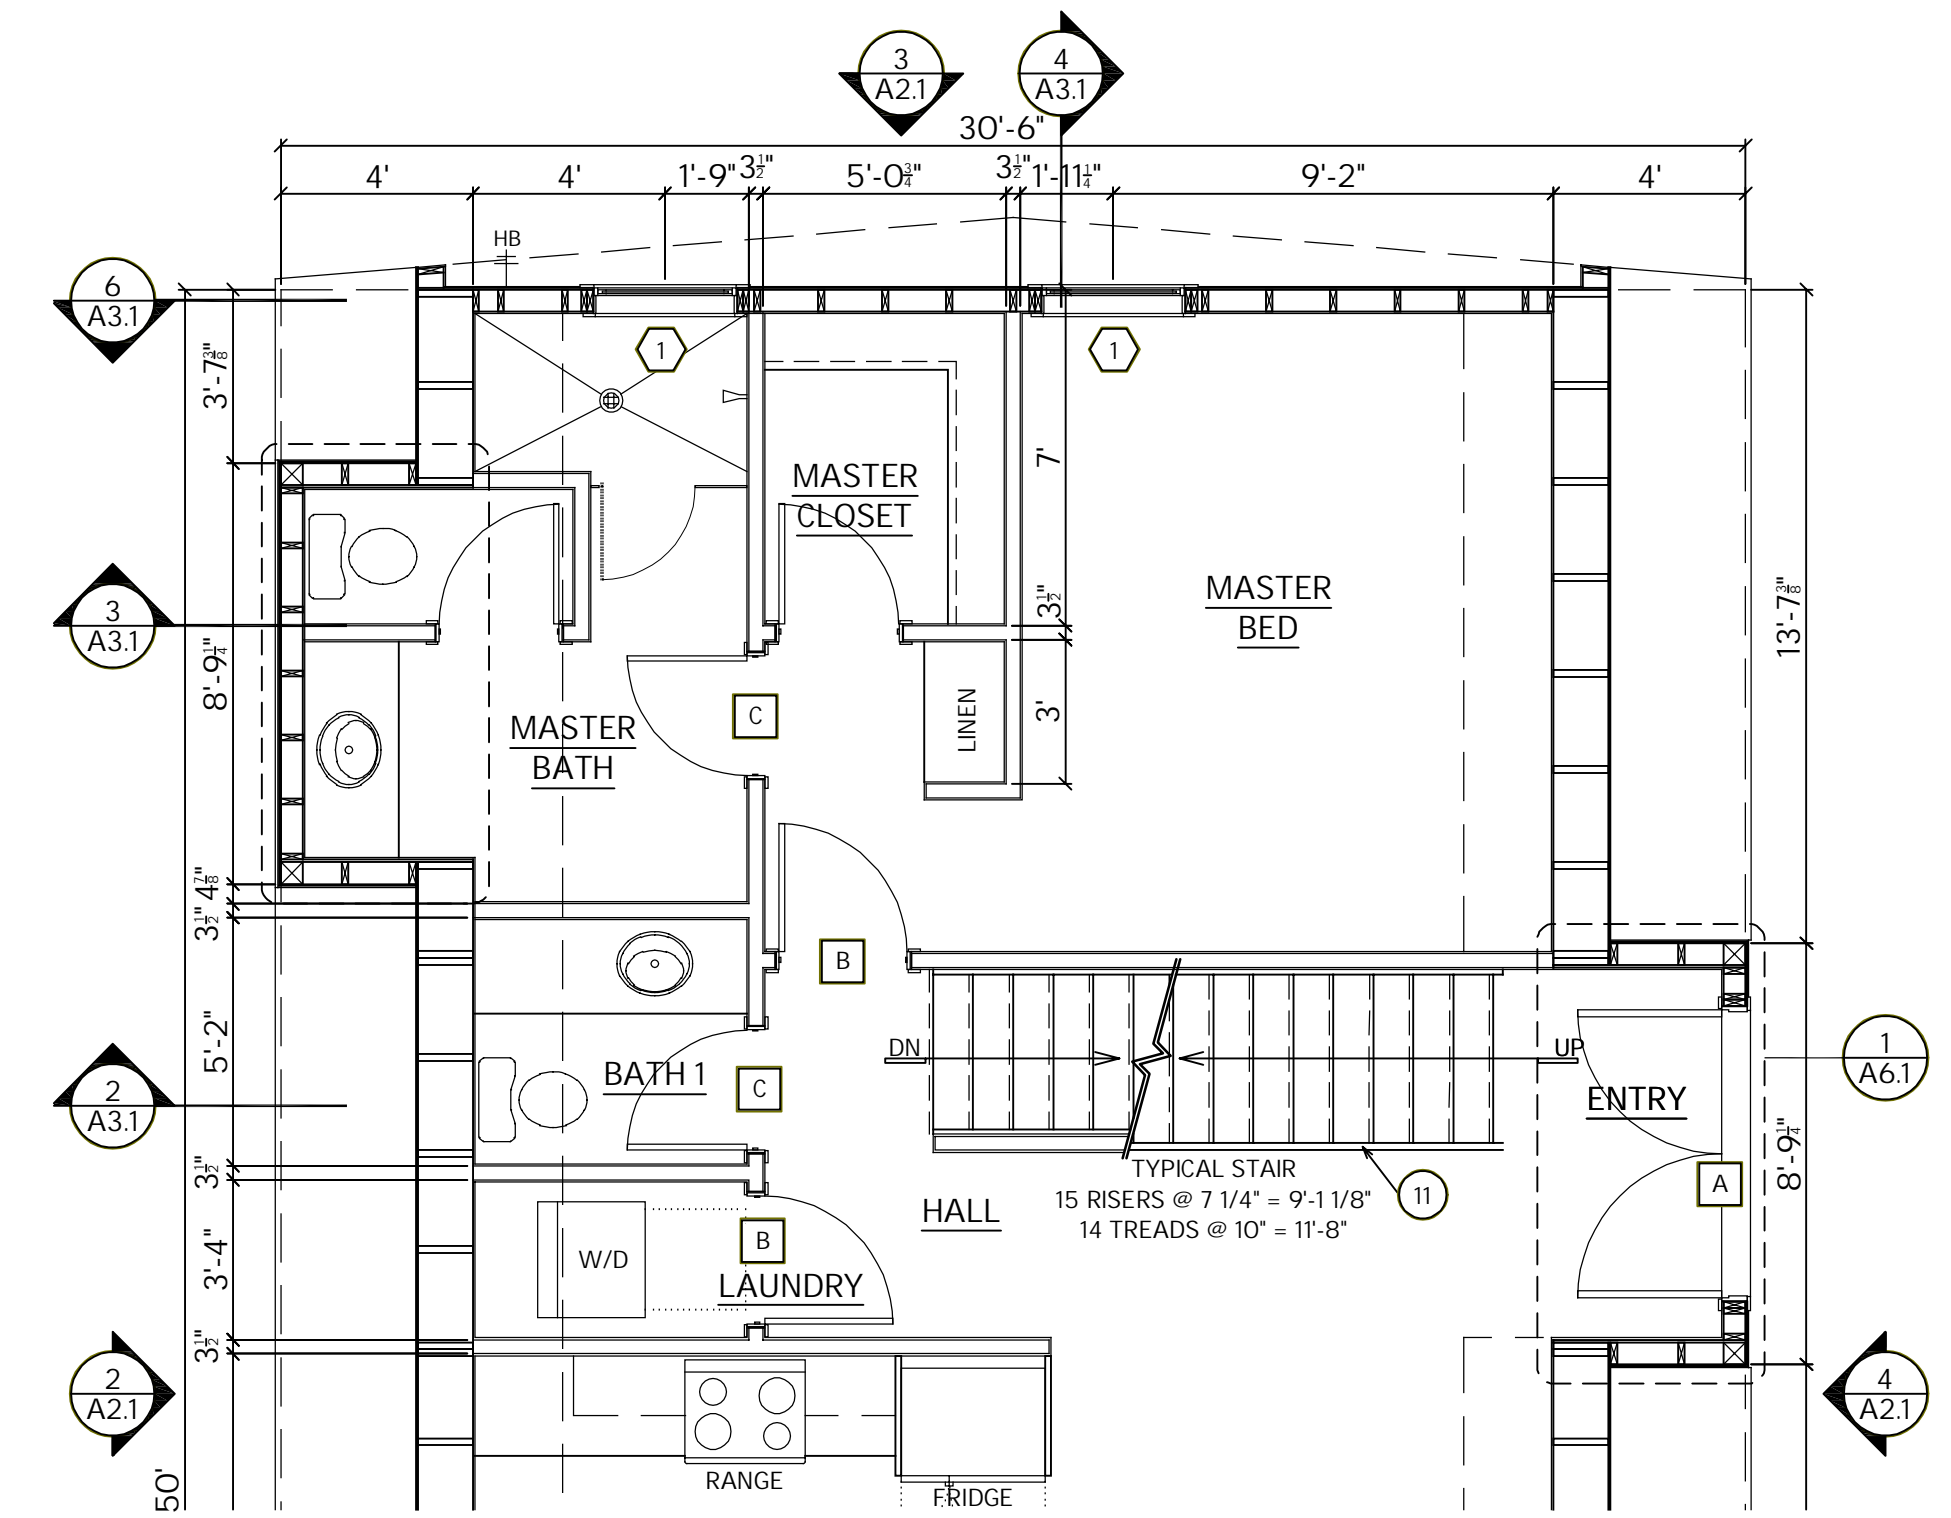

2 TRIO 150 MASTER BEDROOM OPTION "A" W/ DORMER
1/4" = 1'-0"

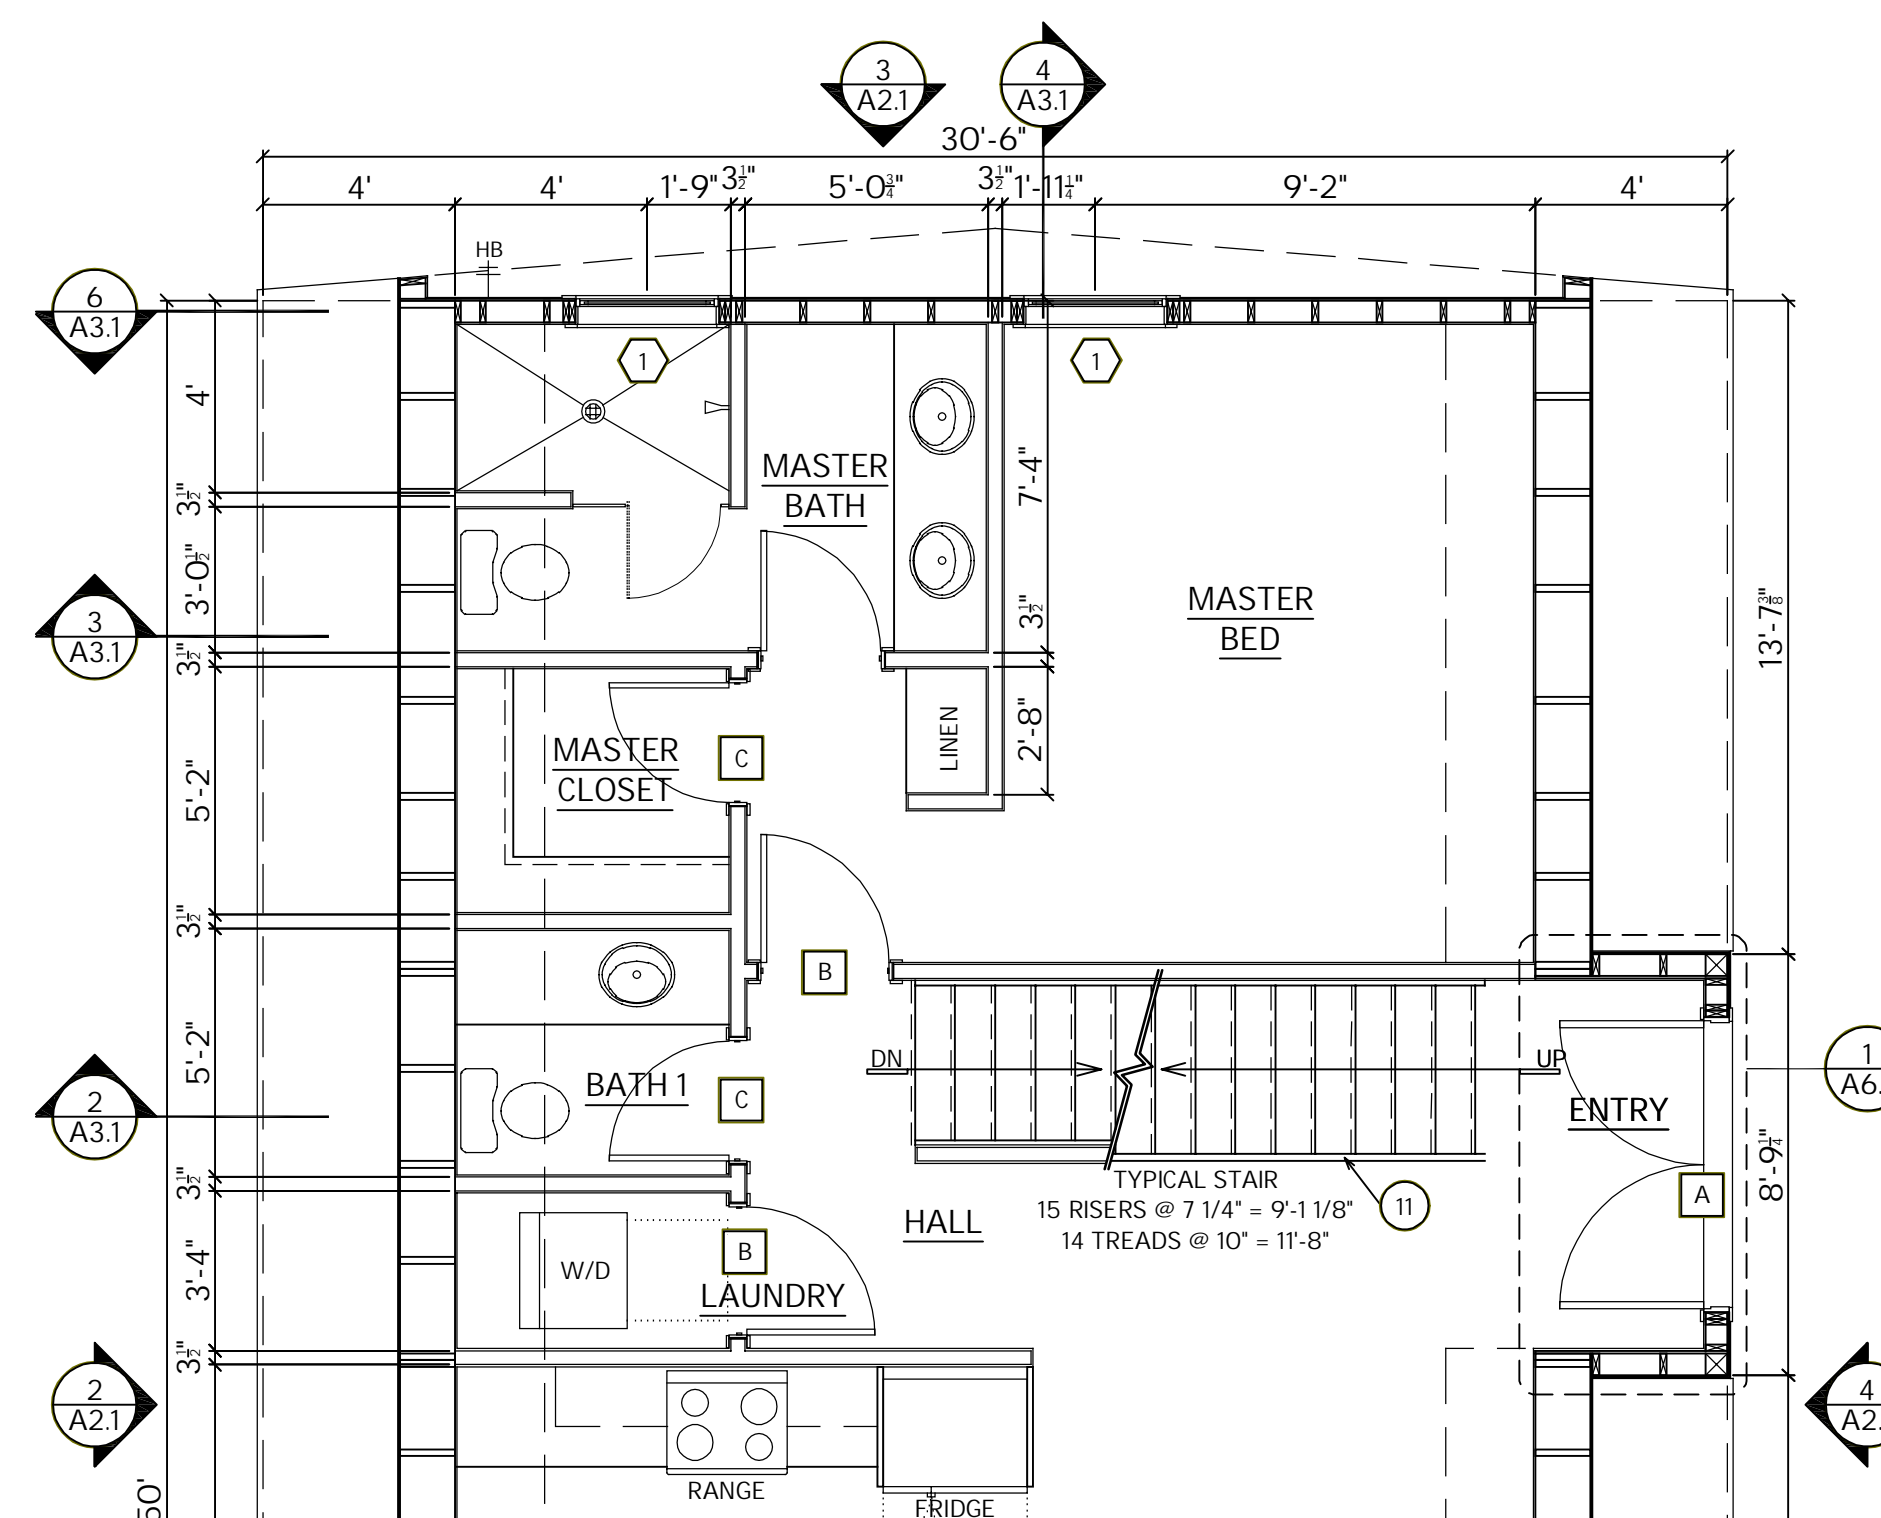

3 TRIO 150 MASTER BEDROOM OPTION "B"
1/4" = 1'-0"

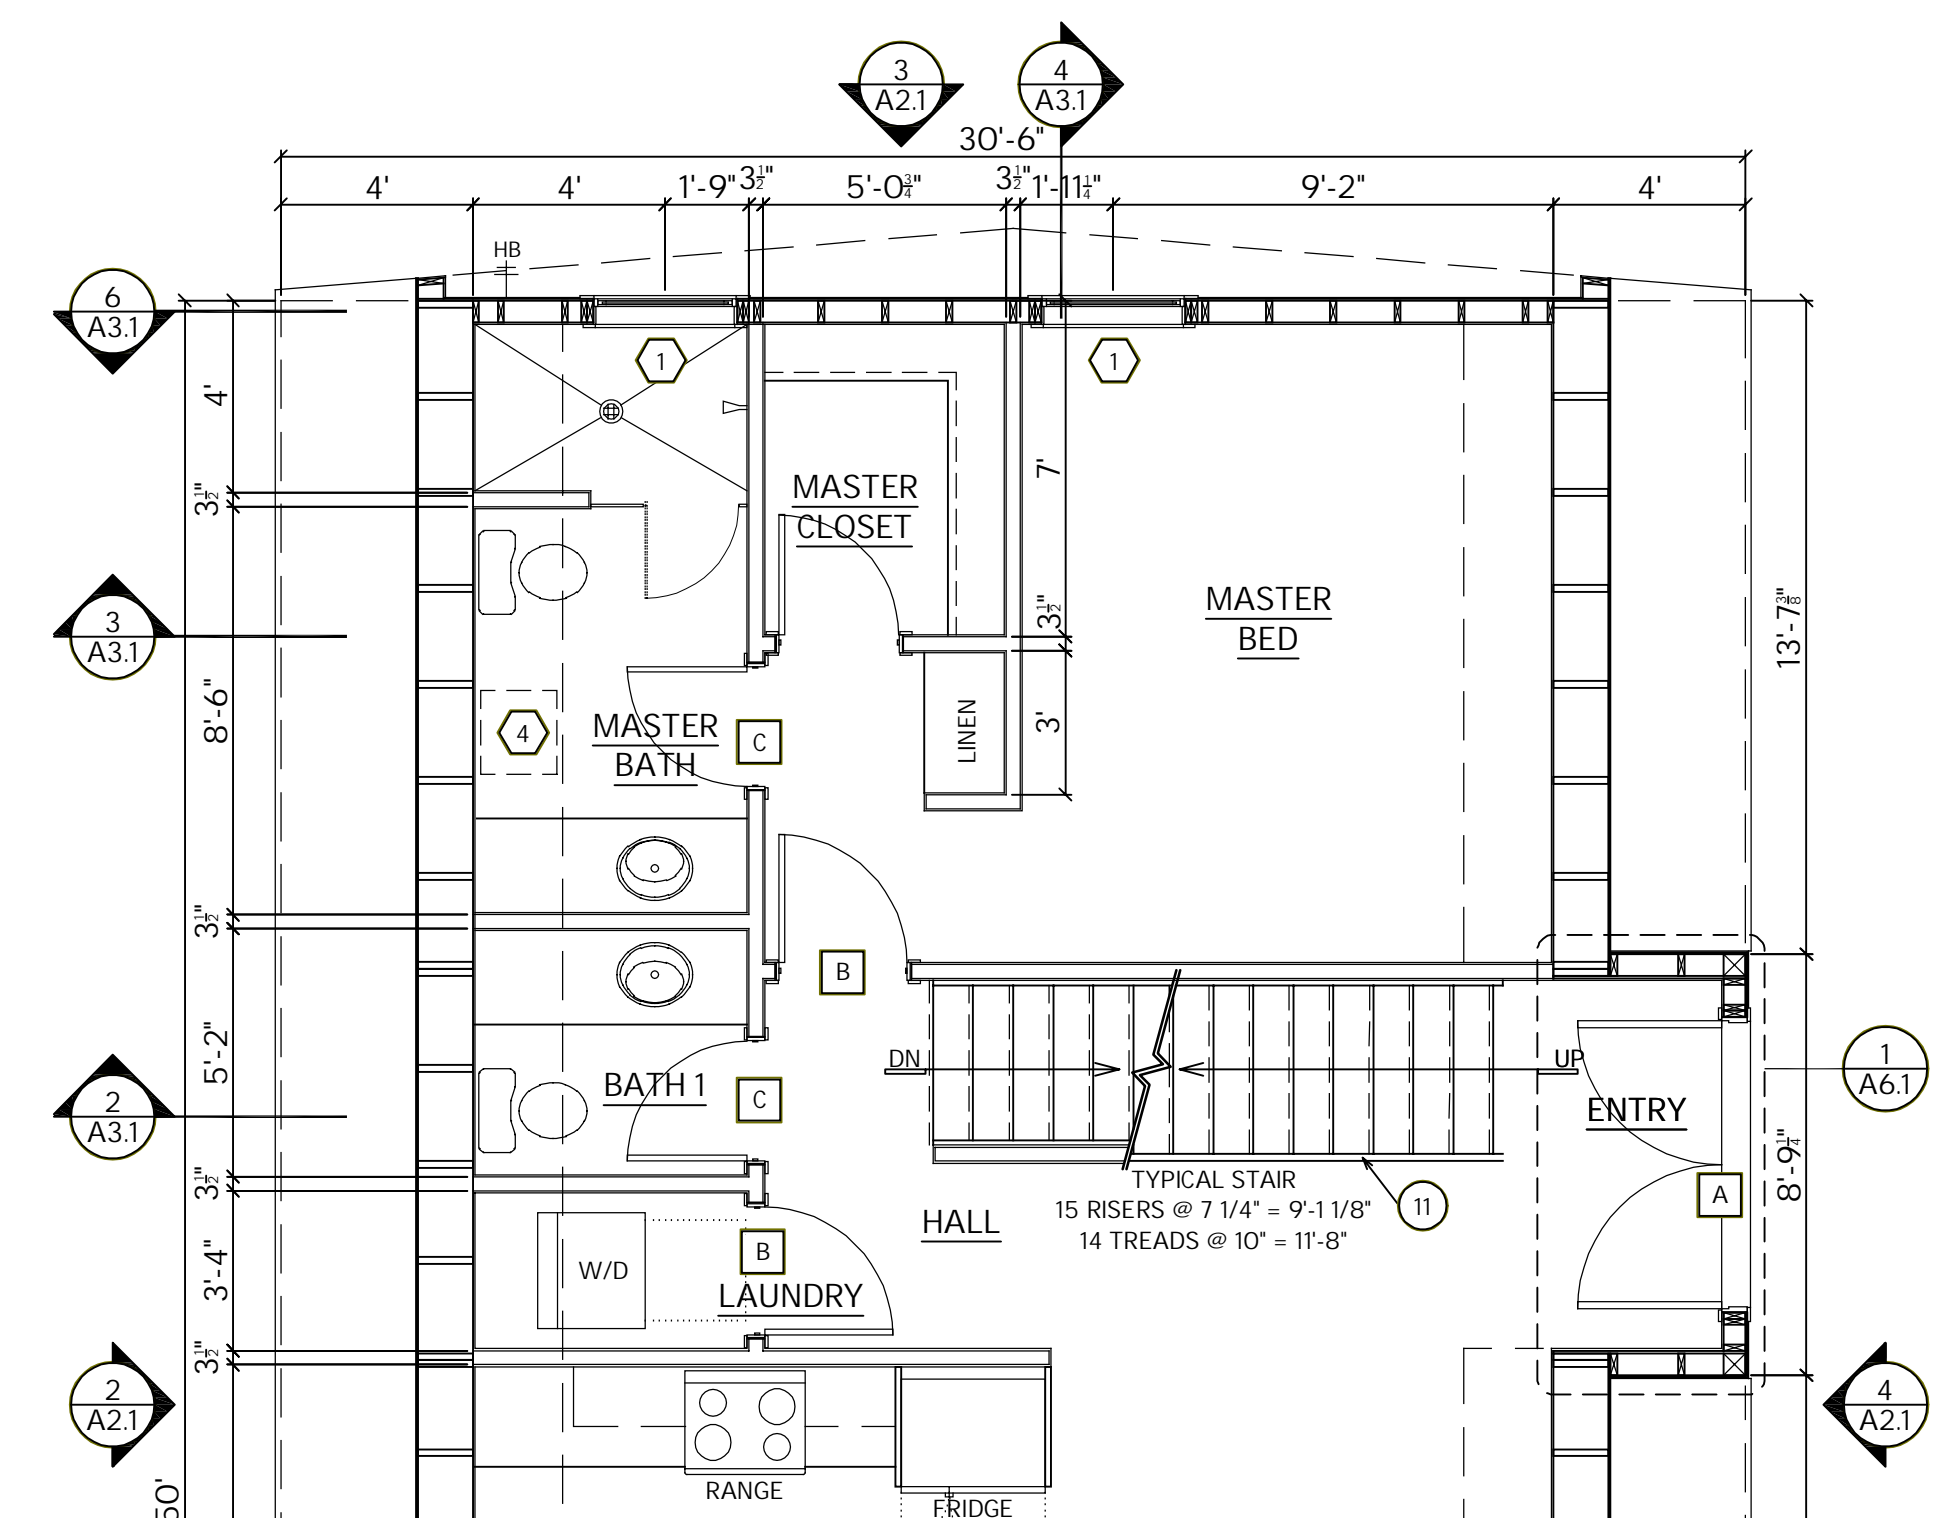

1 TRIO 150 MASTER BEDROOM OPTION "A"
1/4" = 1'-0"

DRAWN FOR ONE-TIME USE FOR
AVRAME U.S.A.

ISSUE DATE

REVISIONS

REVISION DELTA Δ

T4.1

MASTER BEDROOM
OPTIONS

THESE LAYOUTS CAN BE MODIFIED TO WORK WITH TRIO 120