

THE GRAPHIC MATERIAL AND DESIGN ON ALL SHEETS IN THIS SET REMAIN THE PROPERTY OF AVRAME U.S.A. ANY REPRODUCTION OR REUSE OF THE MATERIAL AND DESIGN CONTAINED HEREIN IS PROHIBITED WITHOUT THE WRITTEN CONSENT OF AVRAME U.S.A. ANY VIOLATION WILL BE PROSECUTED TO THE FULLEST EXTENT OF THE LAW. COPYRIGHT AVRAME U.S.A. ALL RIGHTS RESERVED.

**DUO - OPTIONS**

DRAWN FOR ONE-TIME USE FOR

**AVRAME U.S.A.**


ISSUE DATE 07/01/2022

REVISIONS


REVISION DELTA 

**D1.1**


GABLE END OPTIONS

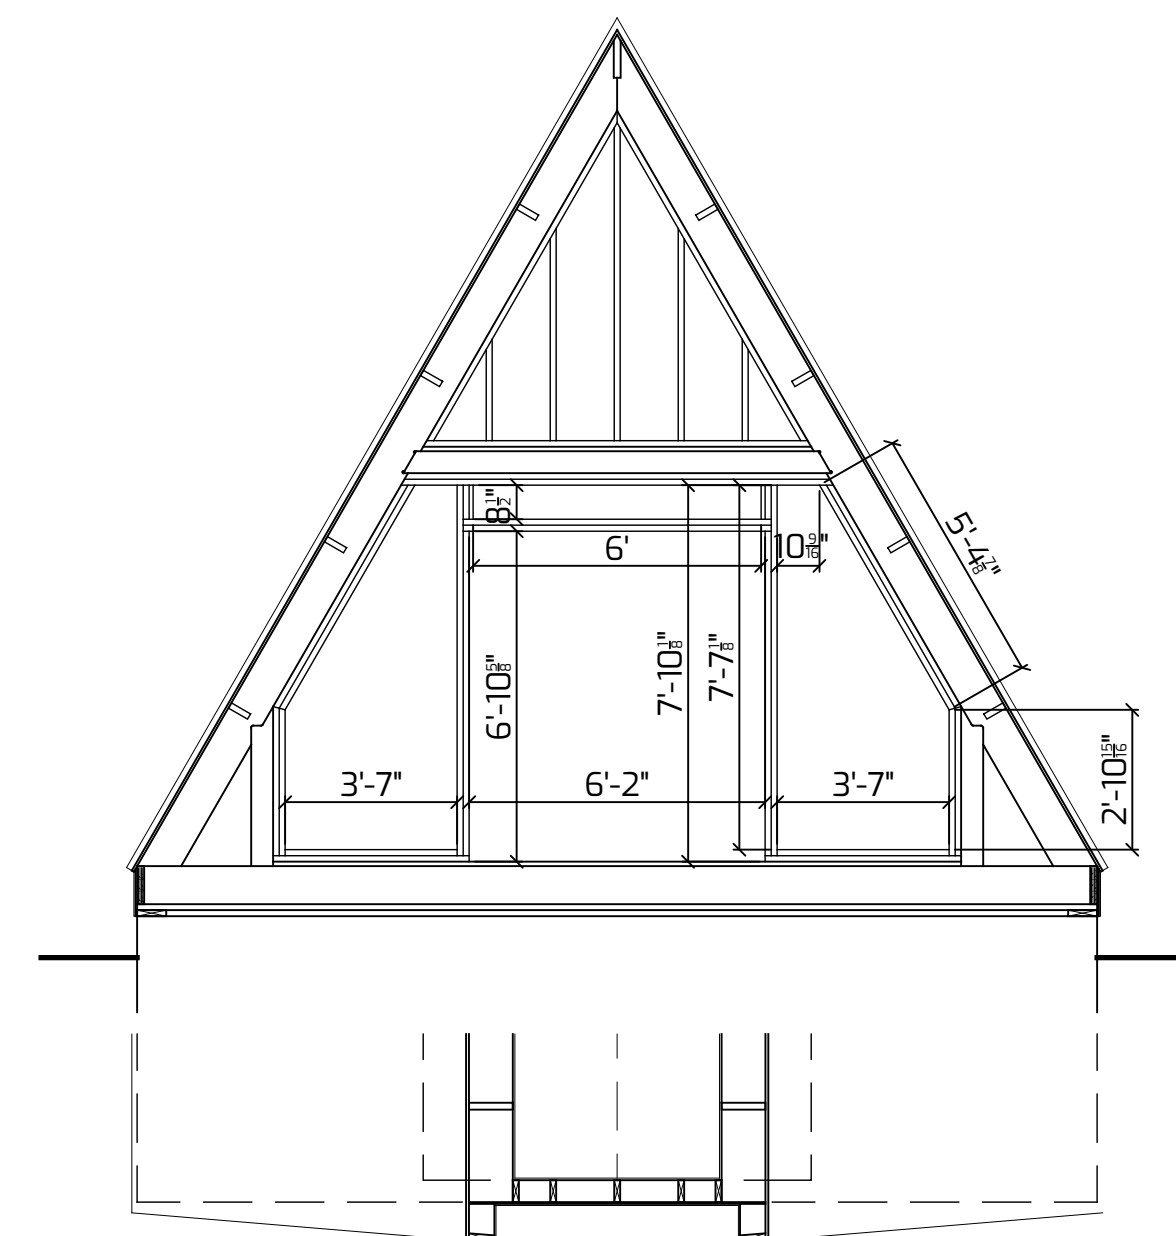


UPPER LEVEL PLAN

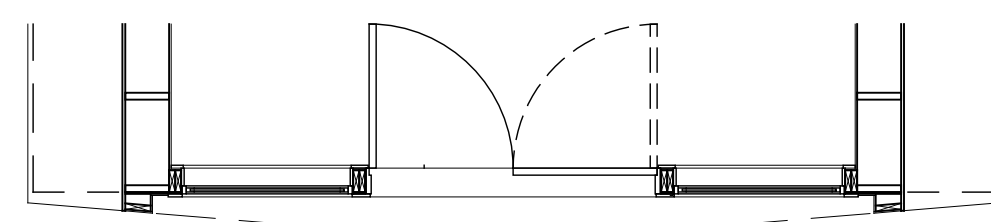

MAIN LEVEL PLAN

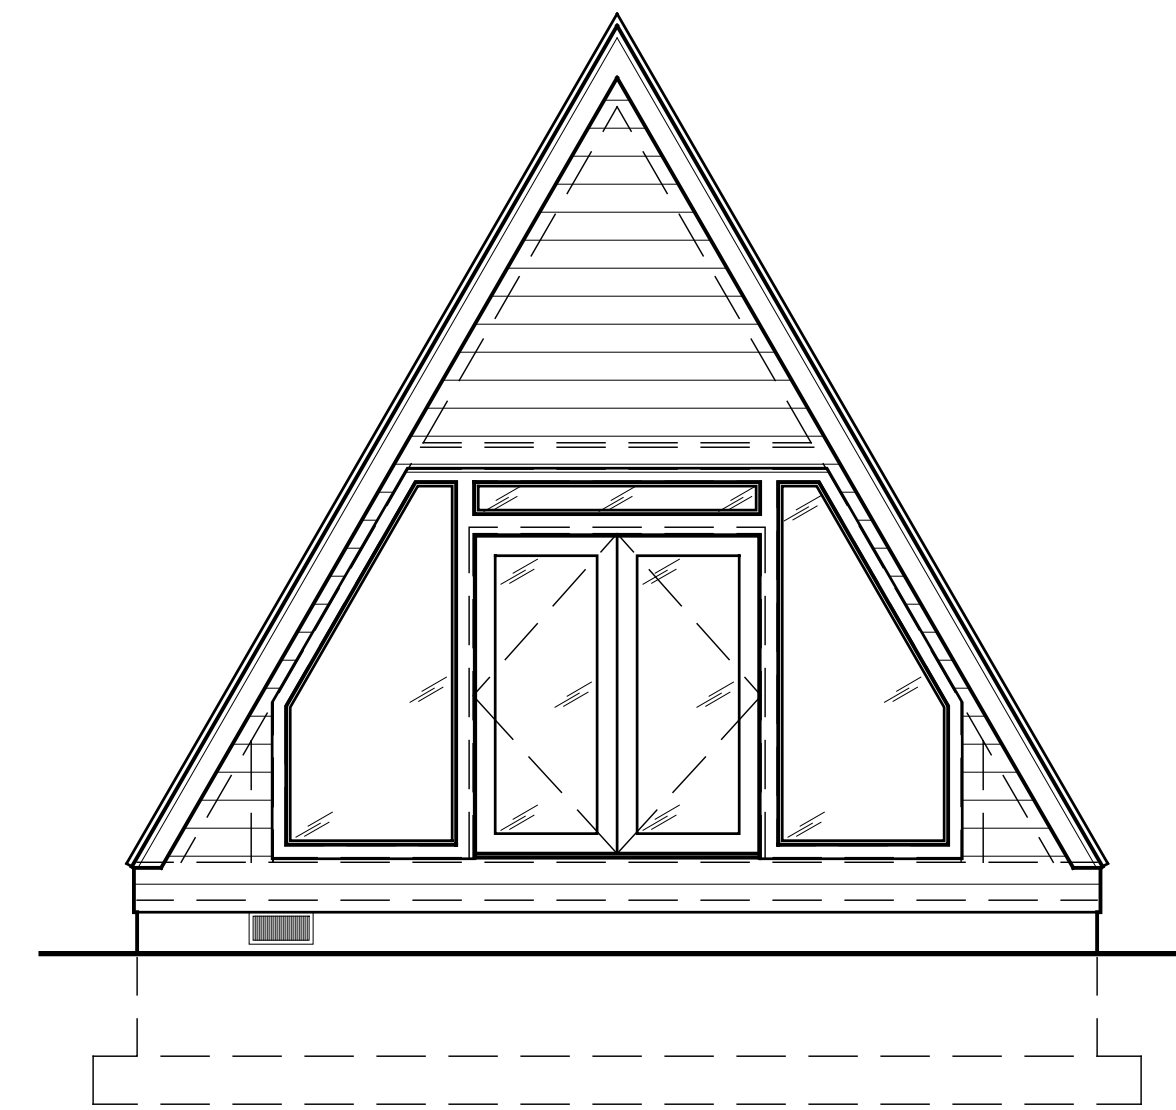


ELEVATION

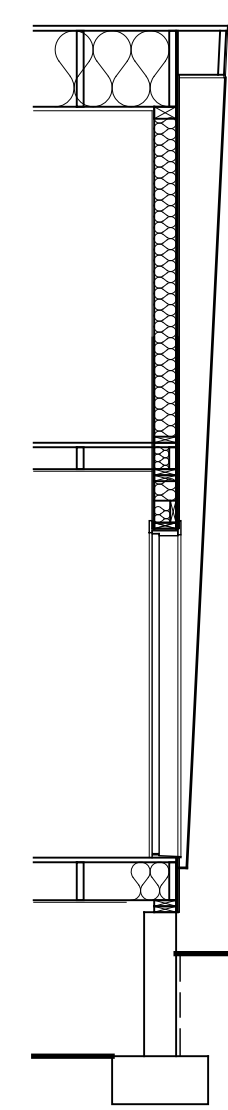


LONGITUDINAL SECTION AT GABLE END


**FRENCH W/ SIDE WINDOWS & TRANSOM**

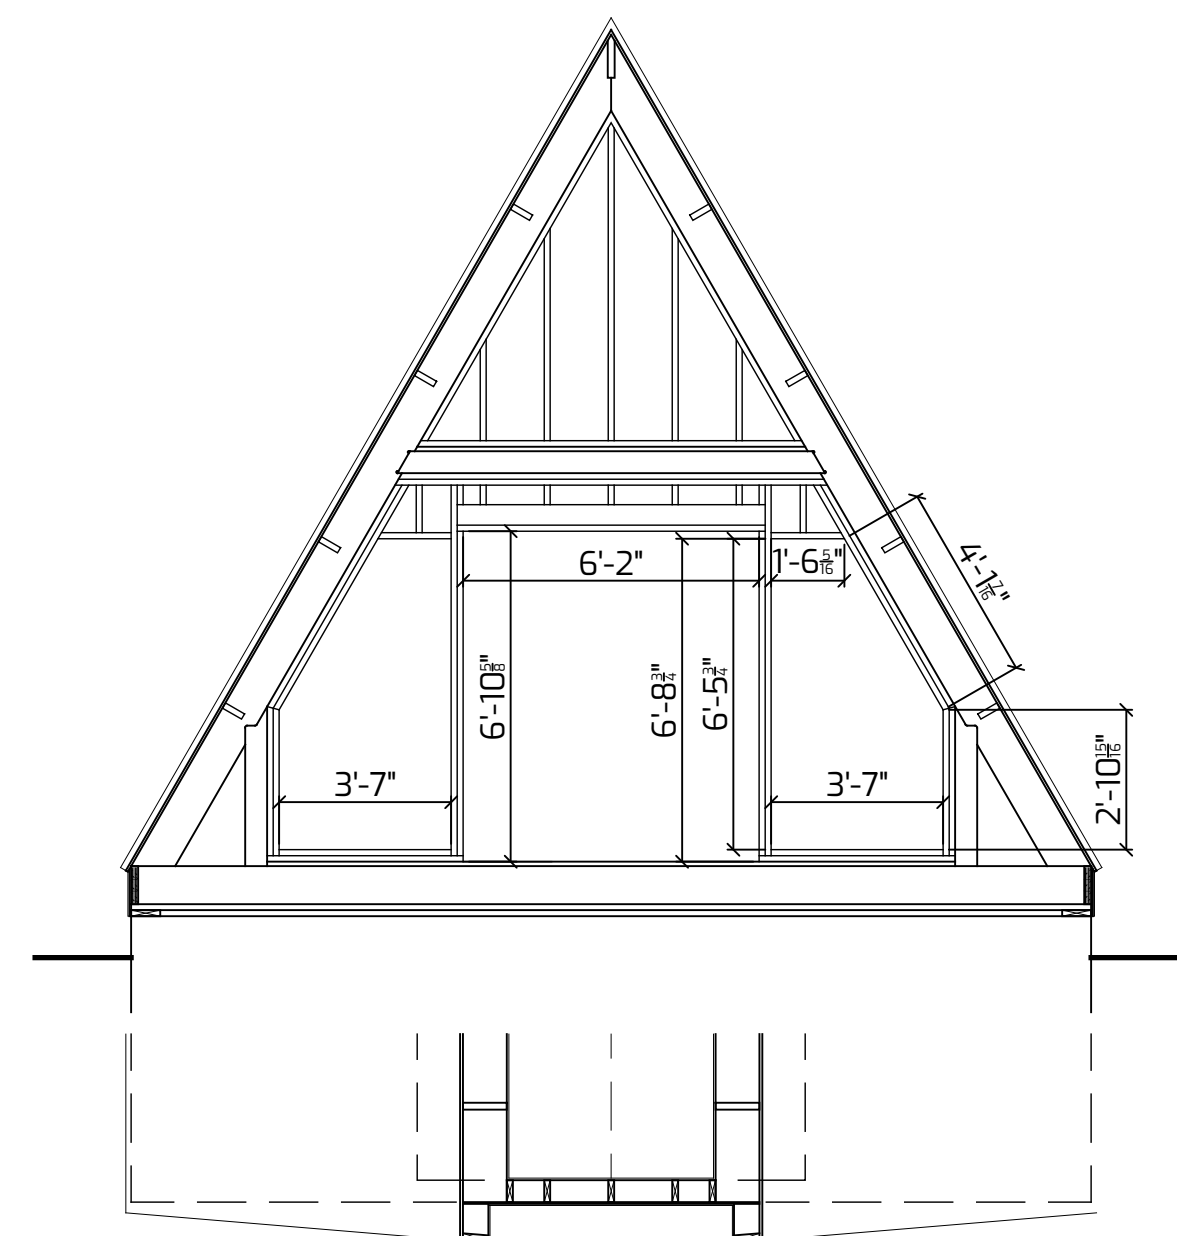


UPPER LEVEL PLAN

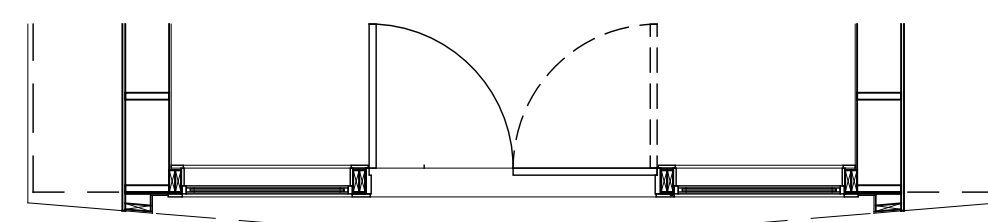

MAIN LEVEL PLAN

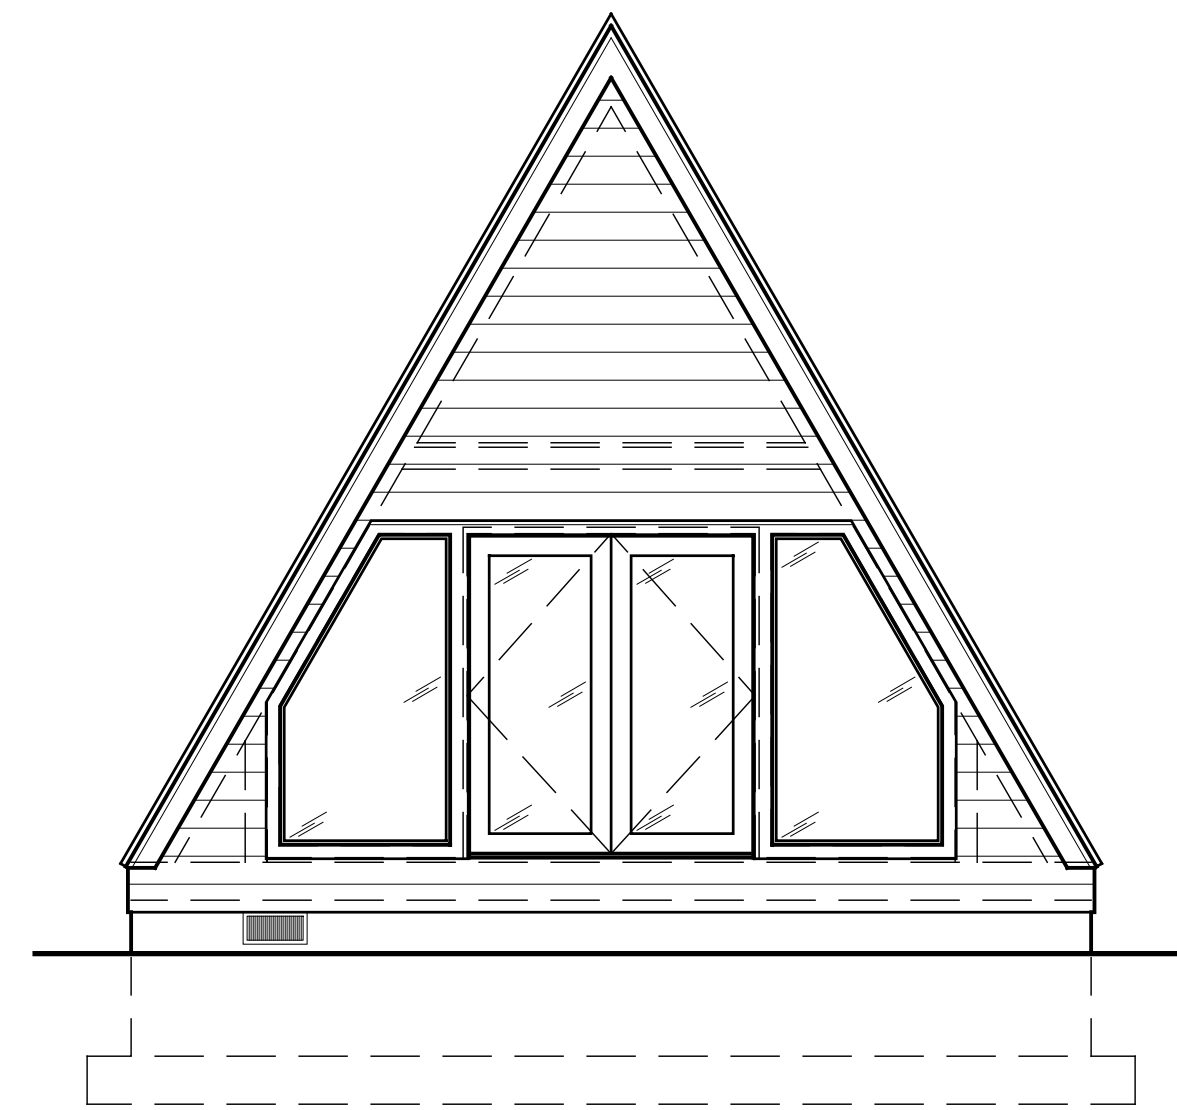


ELEVATION

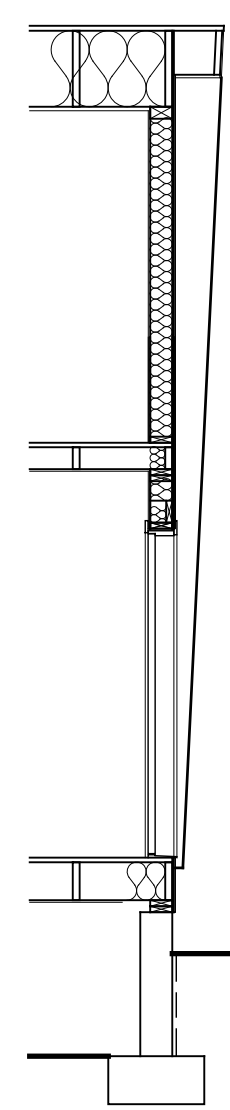


LONGITUDINAL SECTION AT GABLE END


**FRENCH DOOR W/ SIDE WINDOWS**

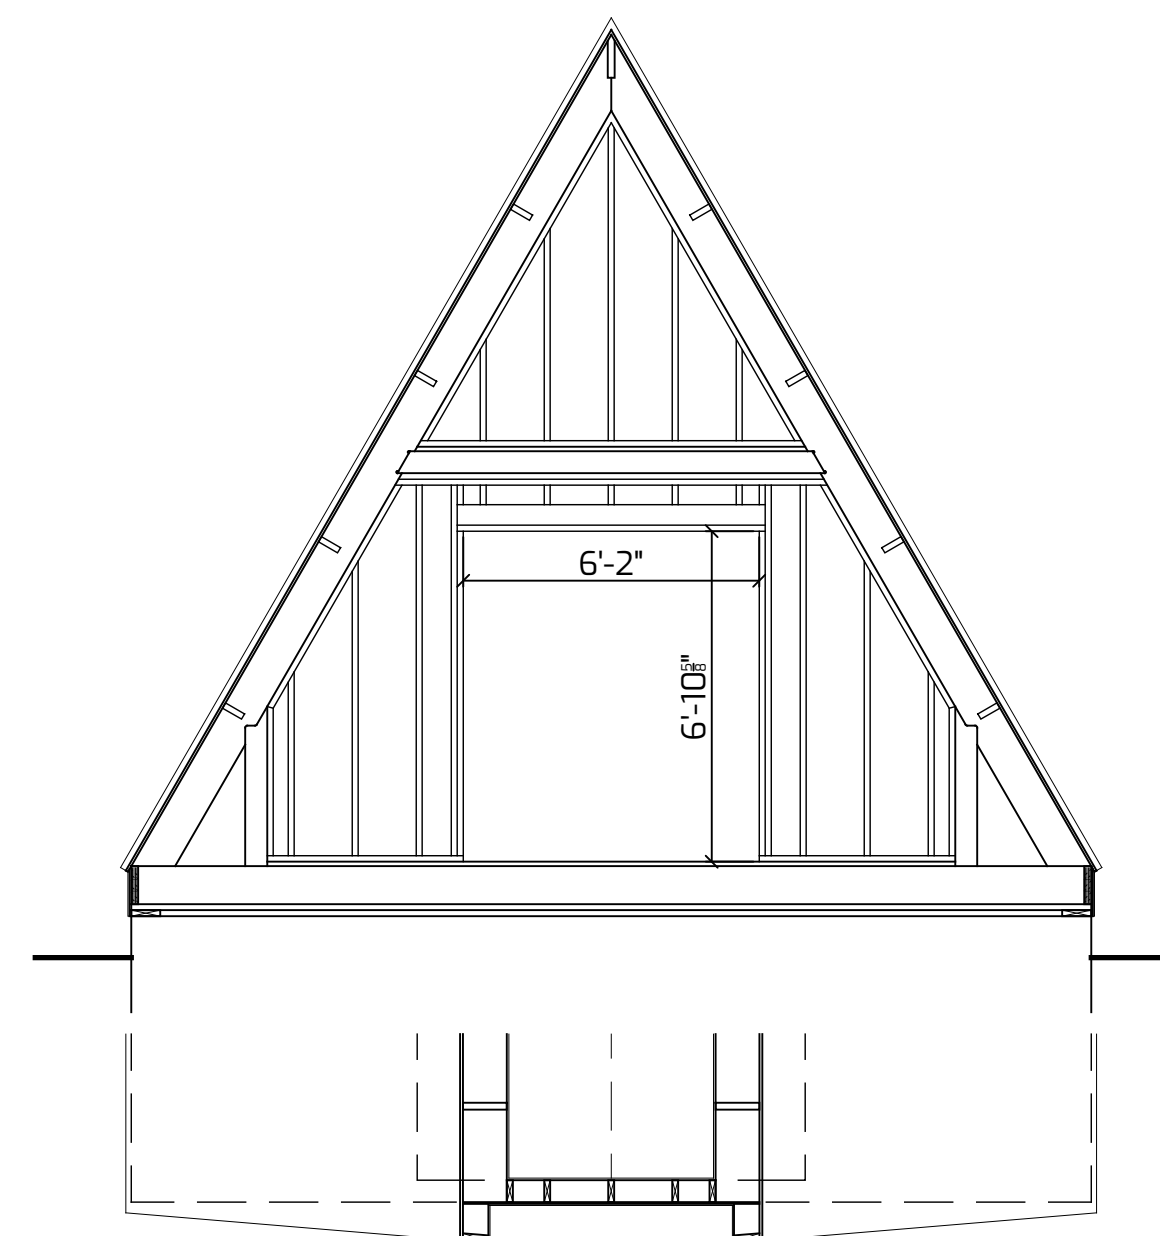

UPPER LEVEL PLAN

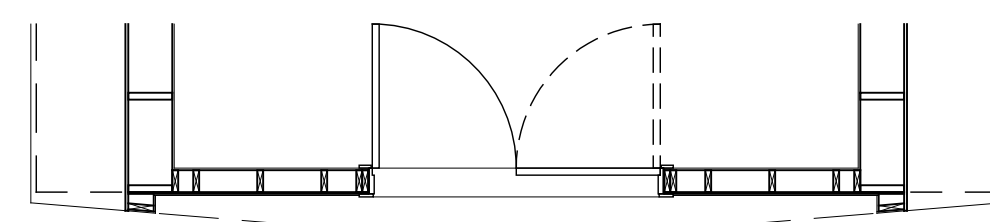


MAIN LEVEL PLAN

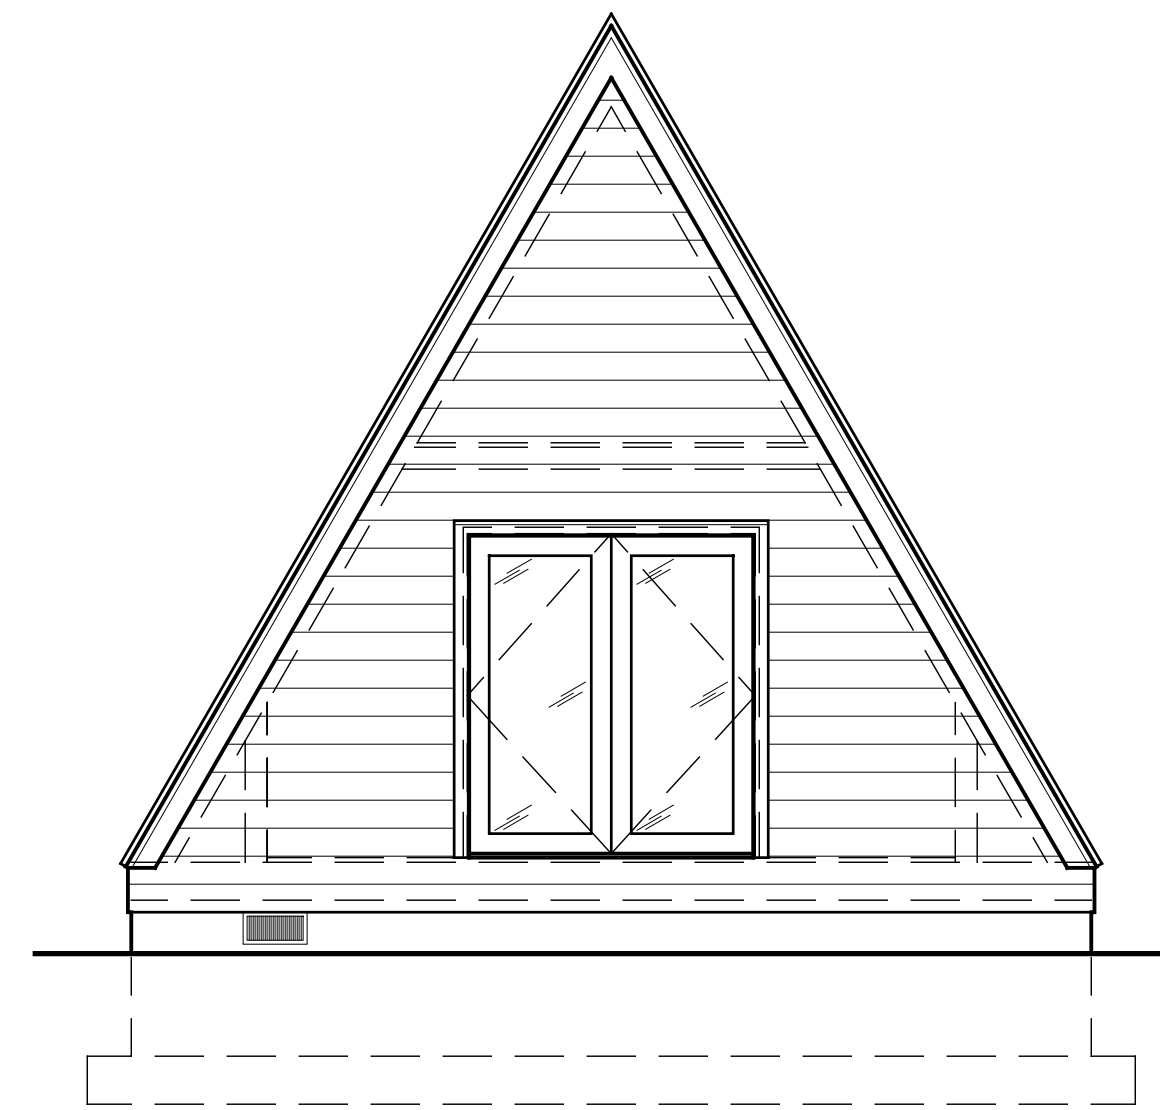


ELEVATION


**FRENCH DOOR**

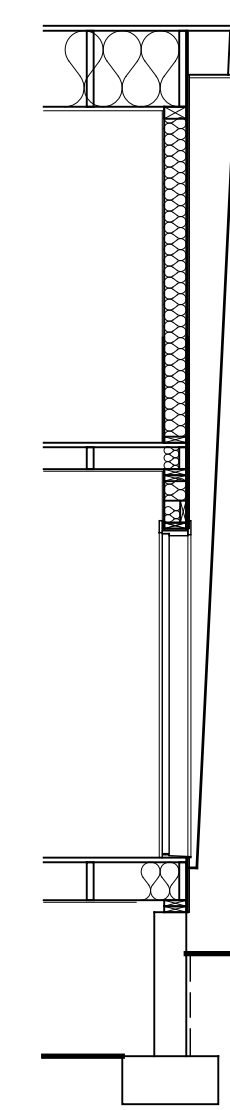


LONGITUDINAL SECTION AT GABLE END

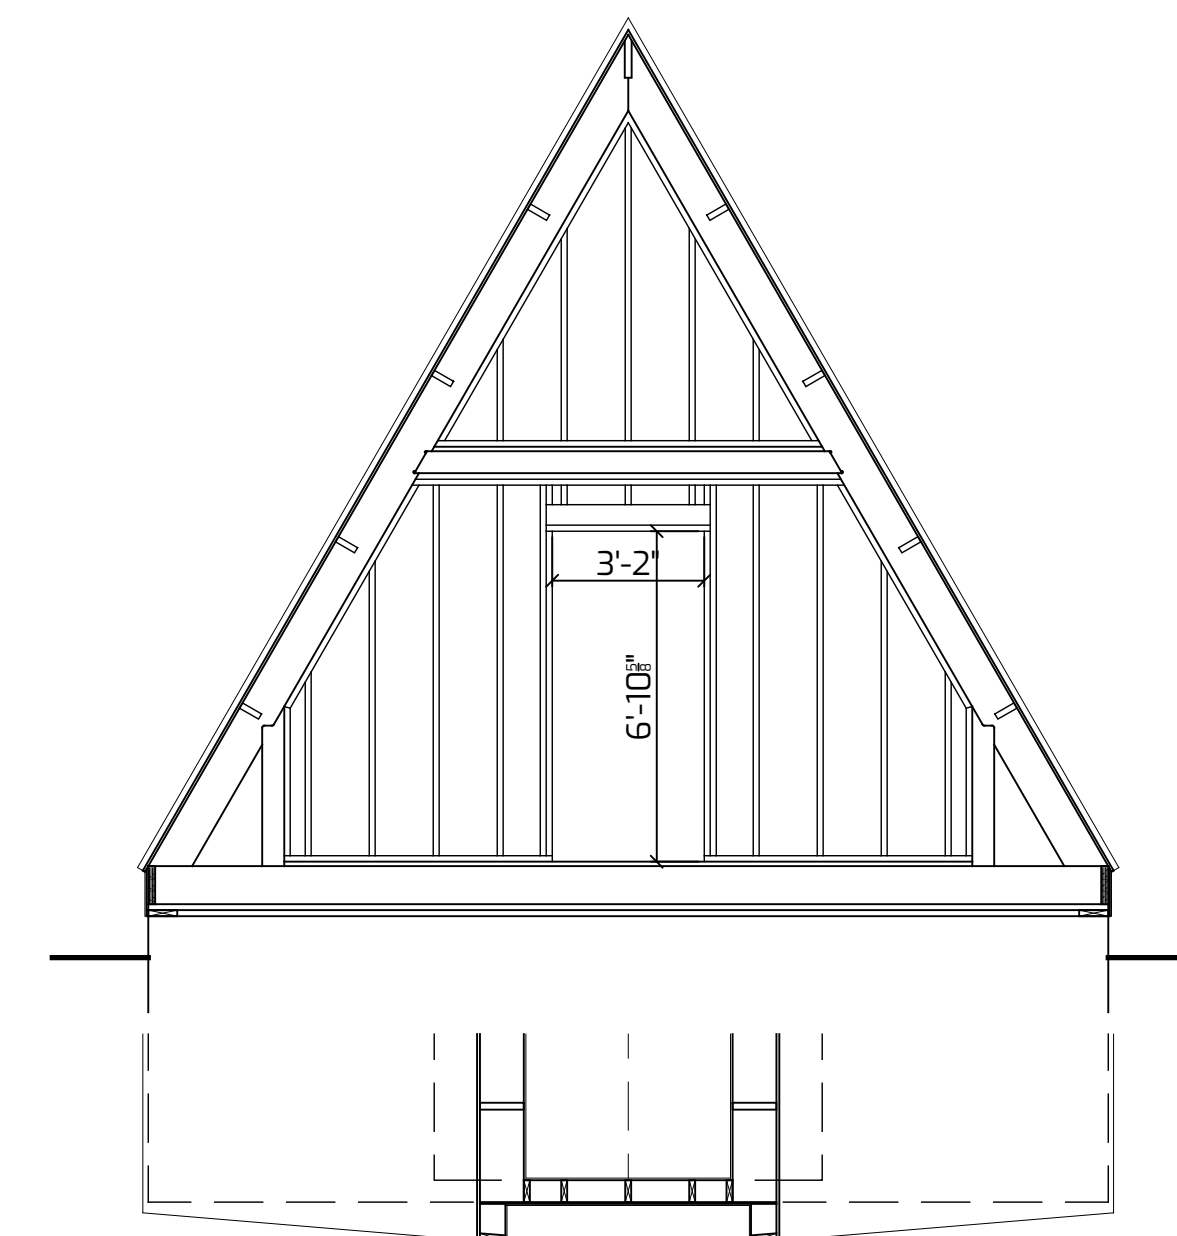

UPPER LEVEL PLAN

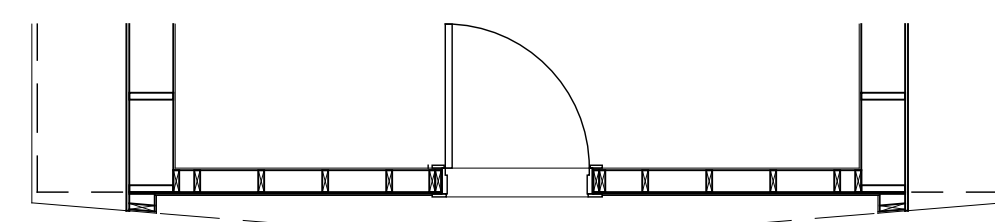

MAIN LEVEL PLAN

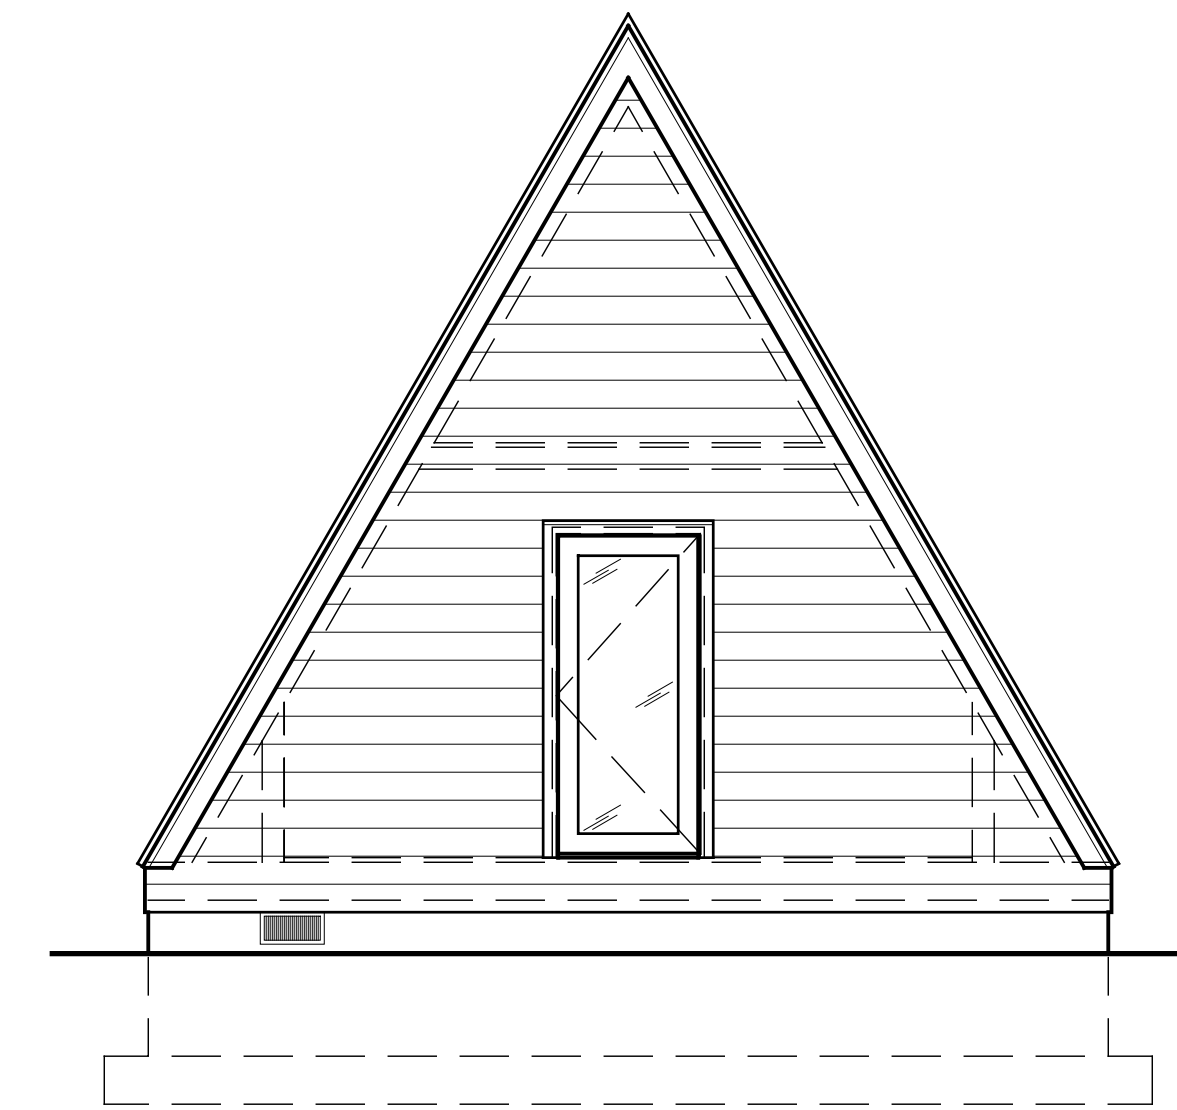


ELEVATION

**STANDARD FRONT**

THE GRAPHIC MATERIAL AND DESIGN ON ALL SHEETS IN THIS SET REMAIN THE PROPERTY OF AVRAME U.S.A. ANY REPRODUCTION OR REUSE OF THE MATERIAL AND DESIGN CONTAINED HEREIN IS PROHIBITED WITHOUT THE WRITTEN CONSENT OF AVRAME U.S.A. ANY VIOLATION OF THESE TERMS SHALL BE PROSECUTED TO THE FULLEST EXTENT OF THE LAW. COPYRIGHT AVRAME U.S.A. ALL RIGHTS RESERVED.

**DUO - OPTIONS**

EXTENSION OPTIONS SHOWN ARE THE MINIMUM OF 2 TRUSS BAYS (4' DEEP) EXTENDED ROOF AND DECK. EXTENSIONS GREATER THAN 5 TRUSS BAYS (10' DEEP) WILL REQUIRE ADDITIONAL ENGINEERING.

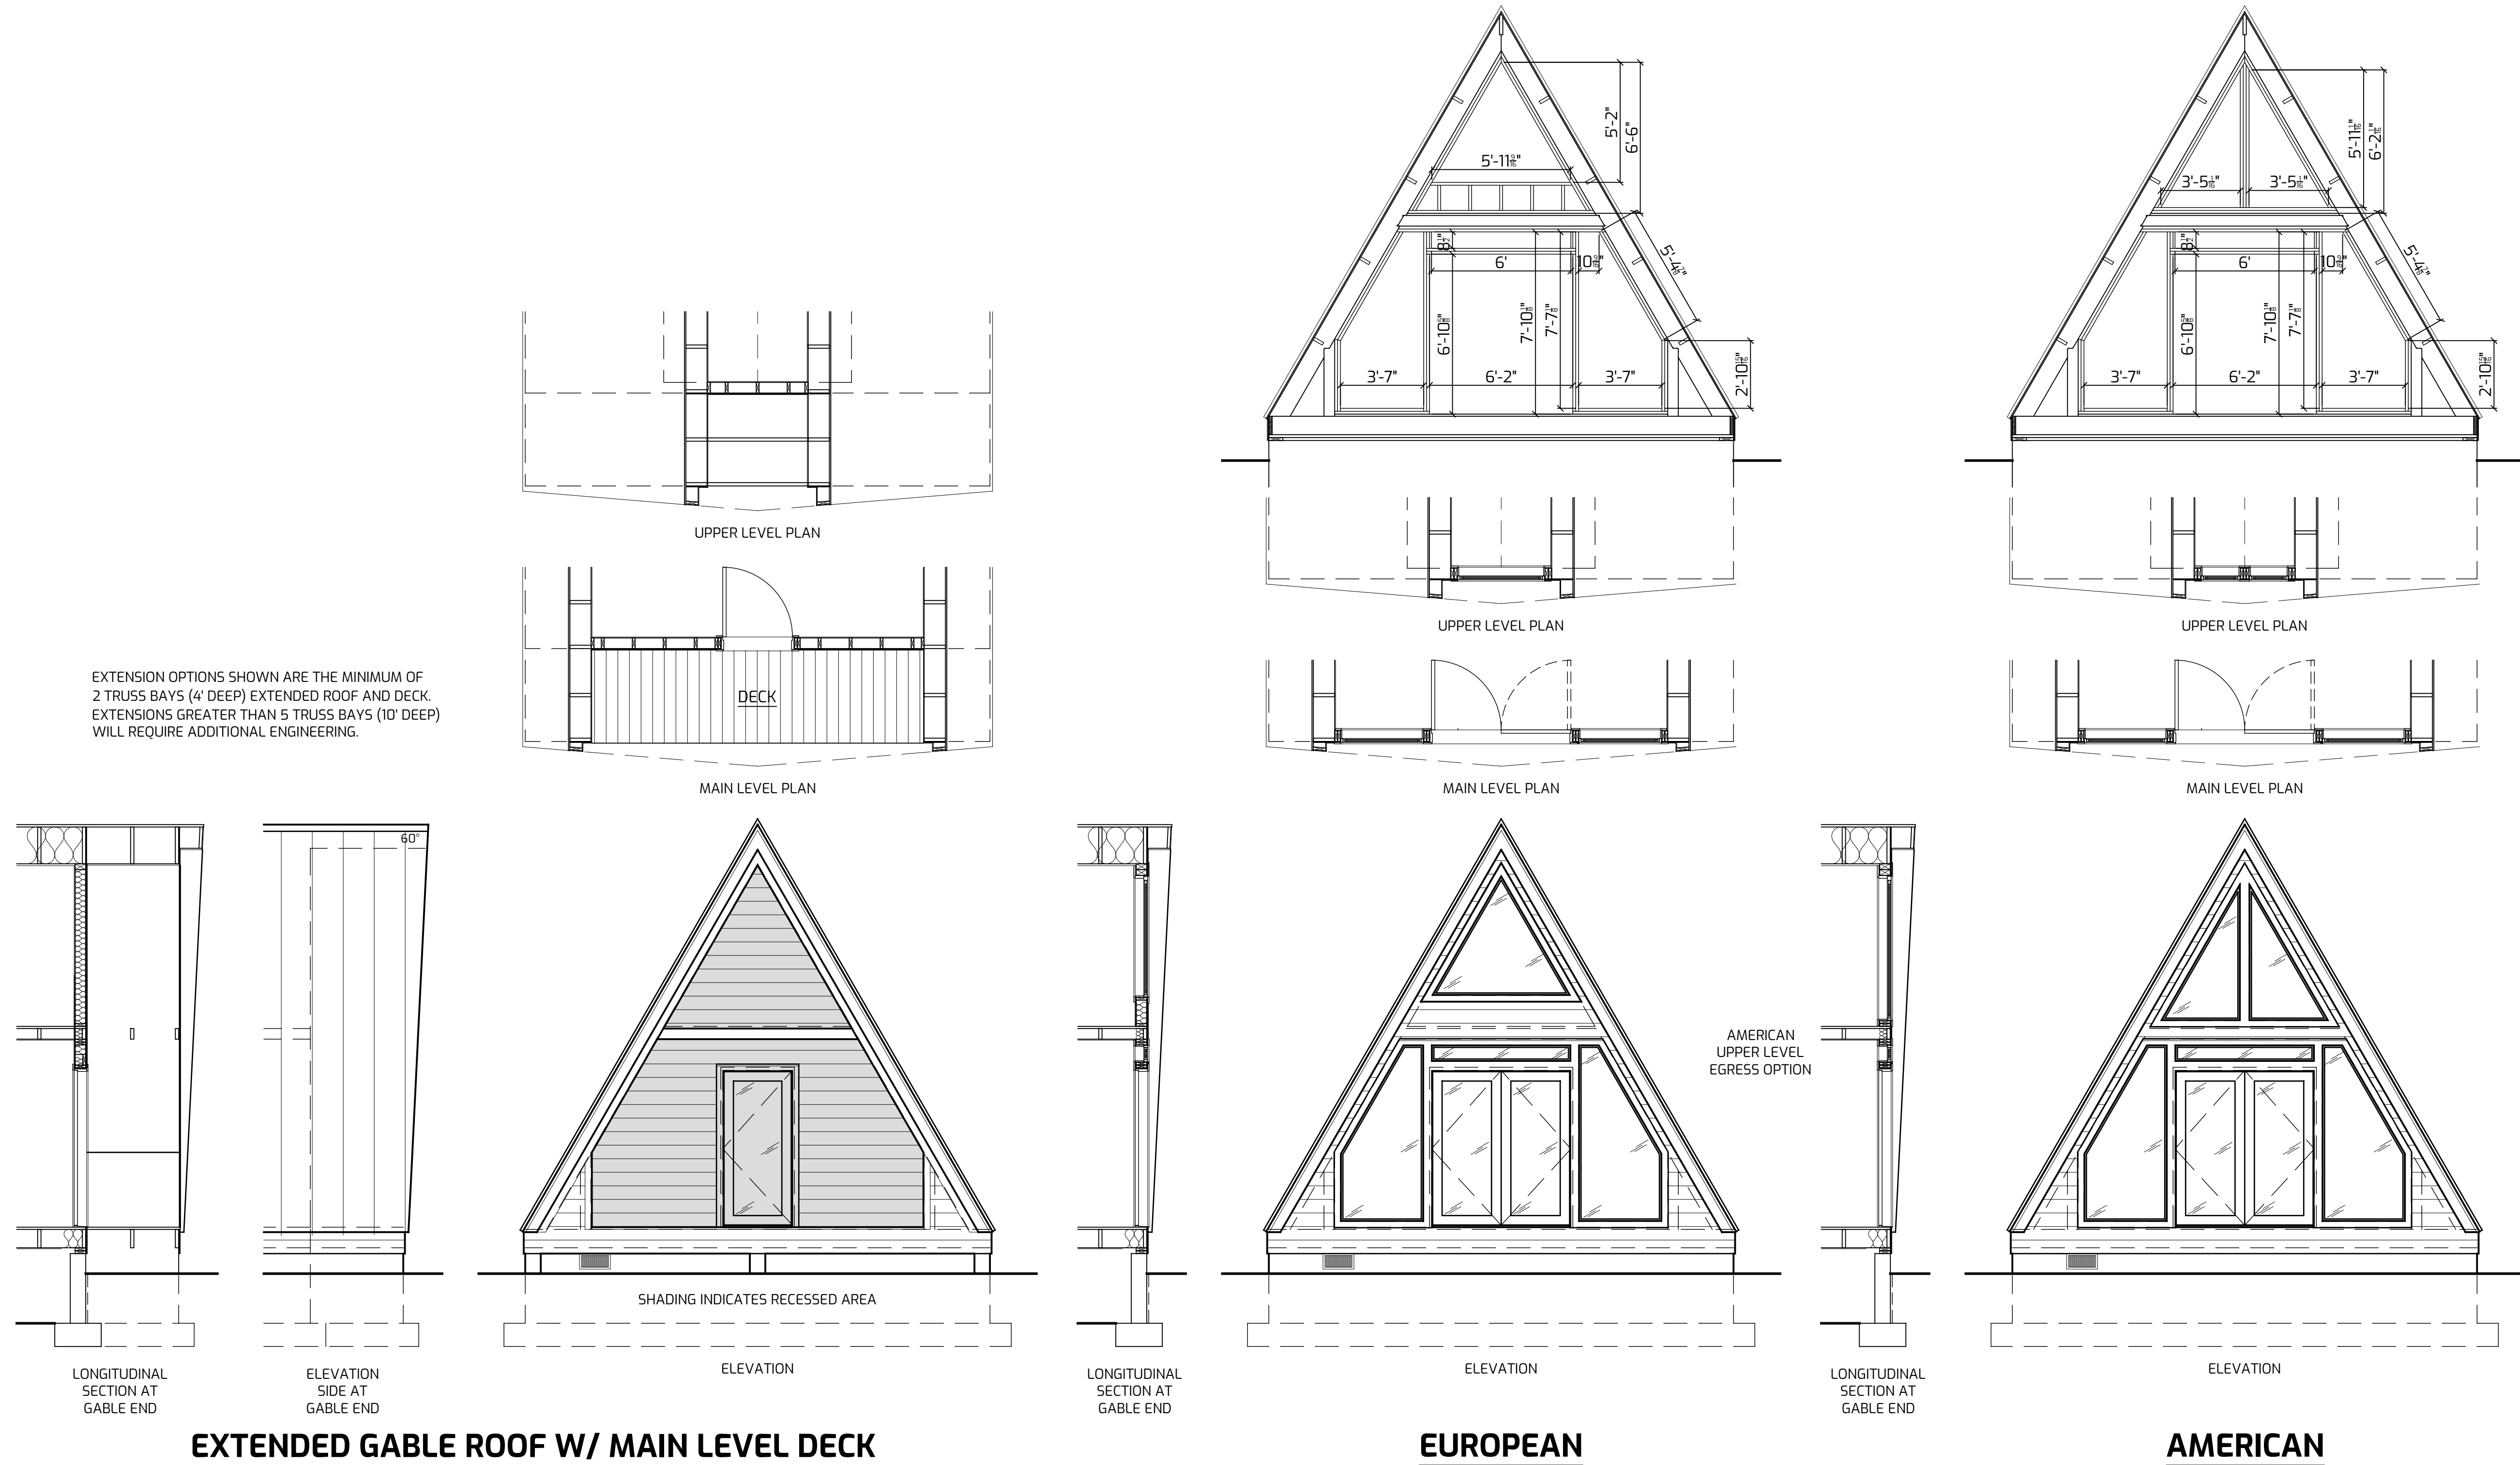

DRAWN FOR ONE-TIME USE FOR	
<b>AVRAME U.S.A.</b>	
ISSUE DATE	07/01/2022
REVISIONS	
REVISION DELTA	▲