
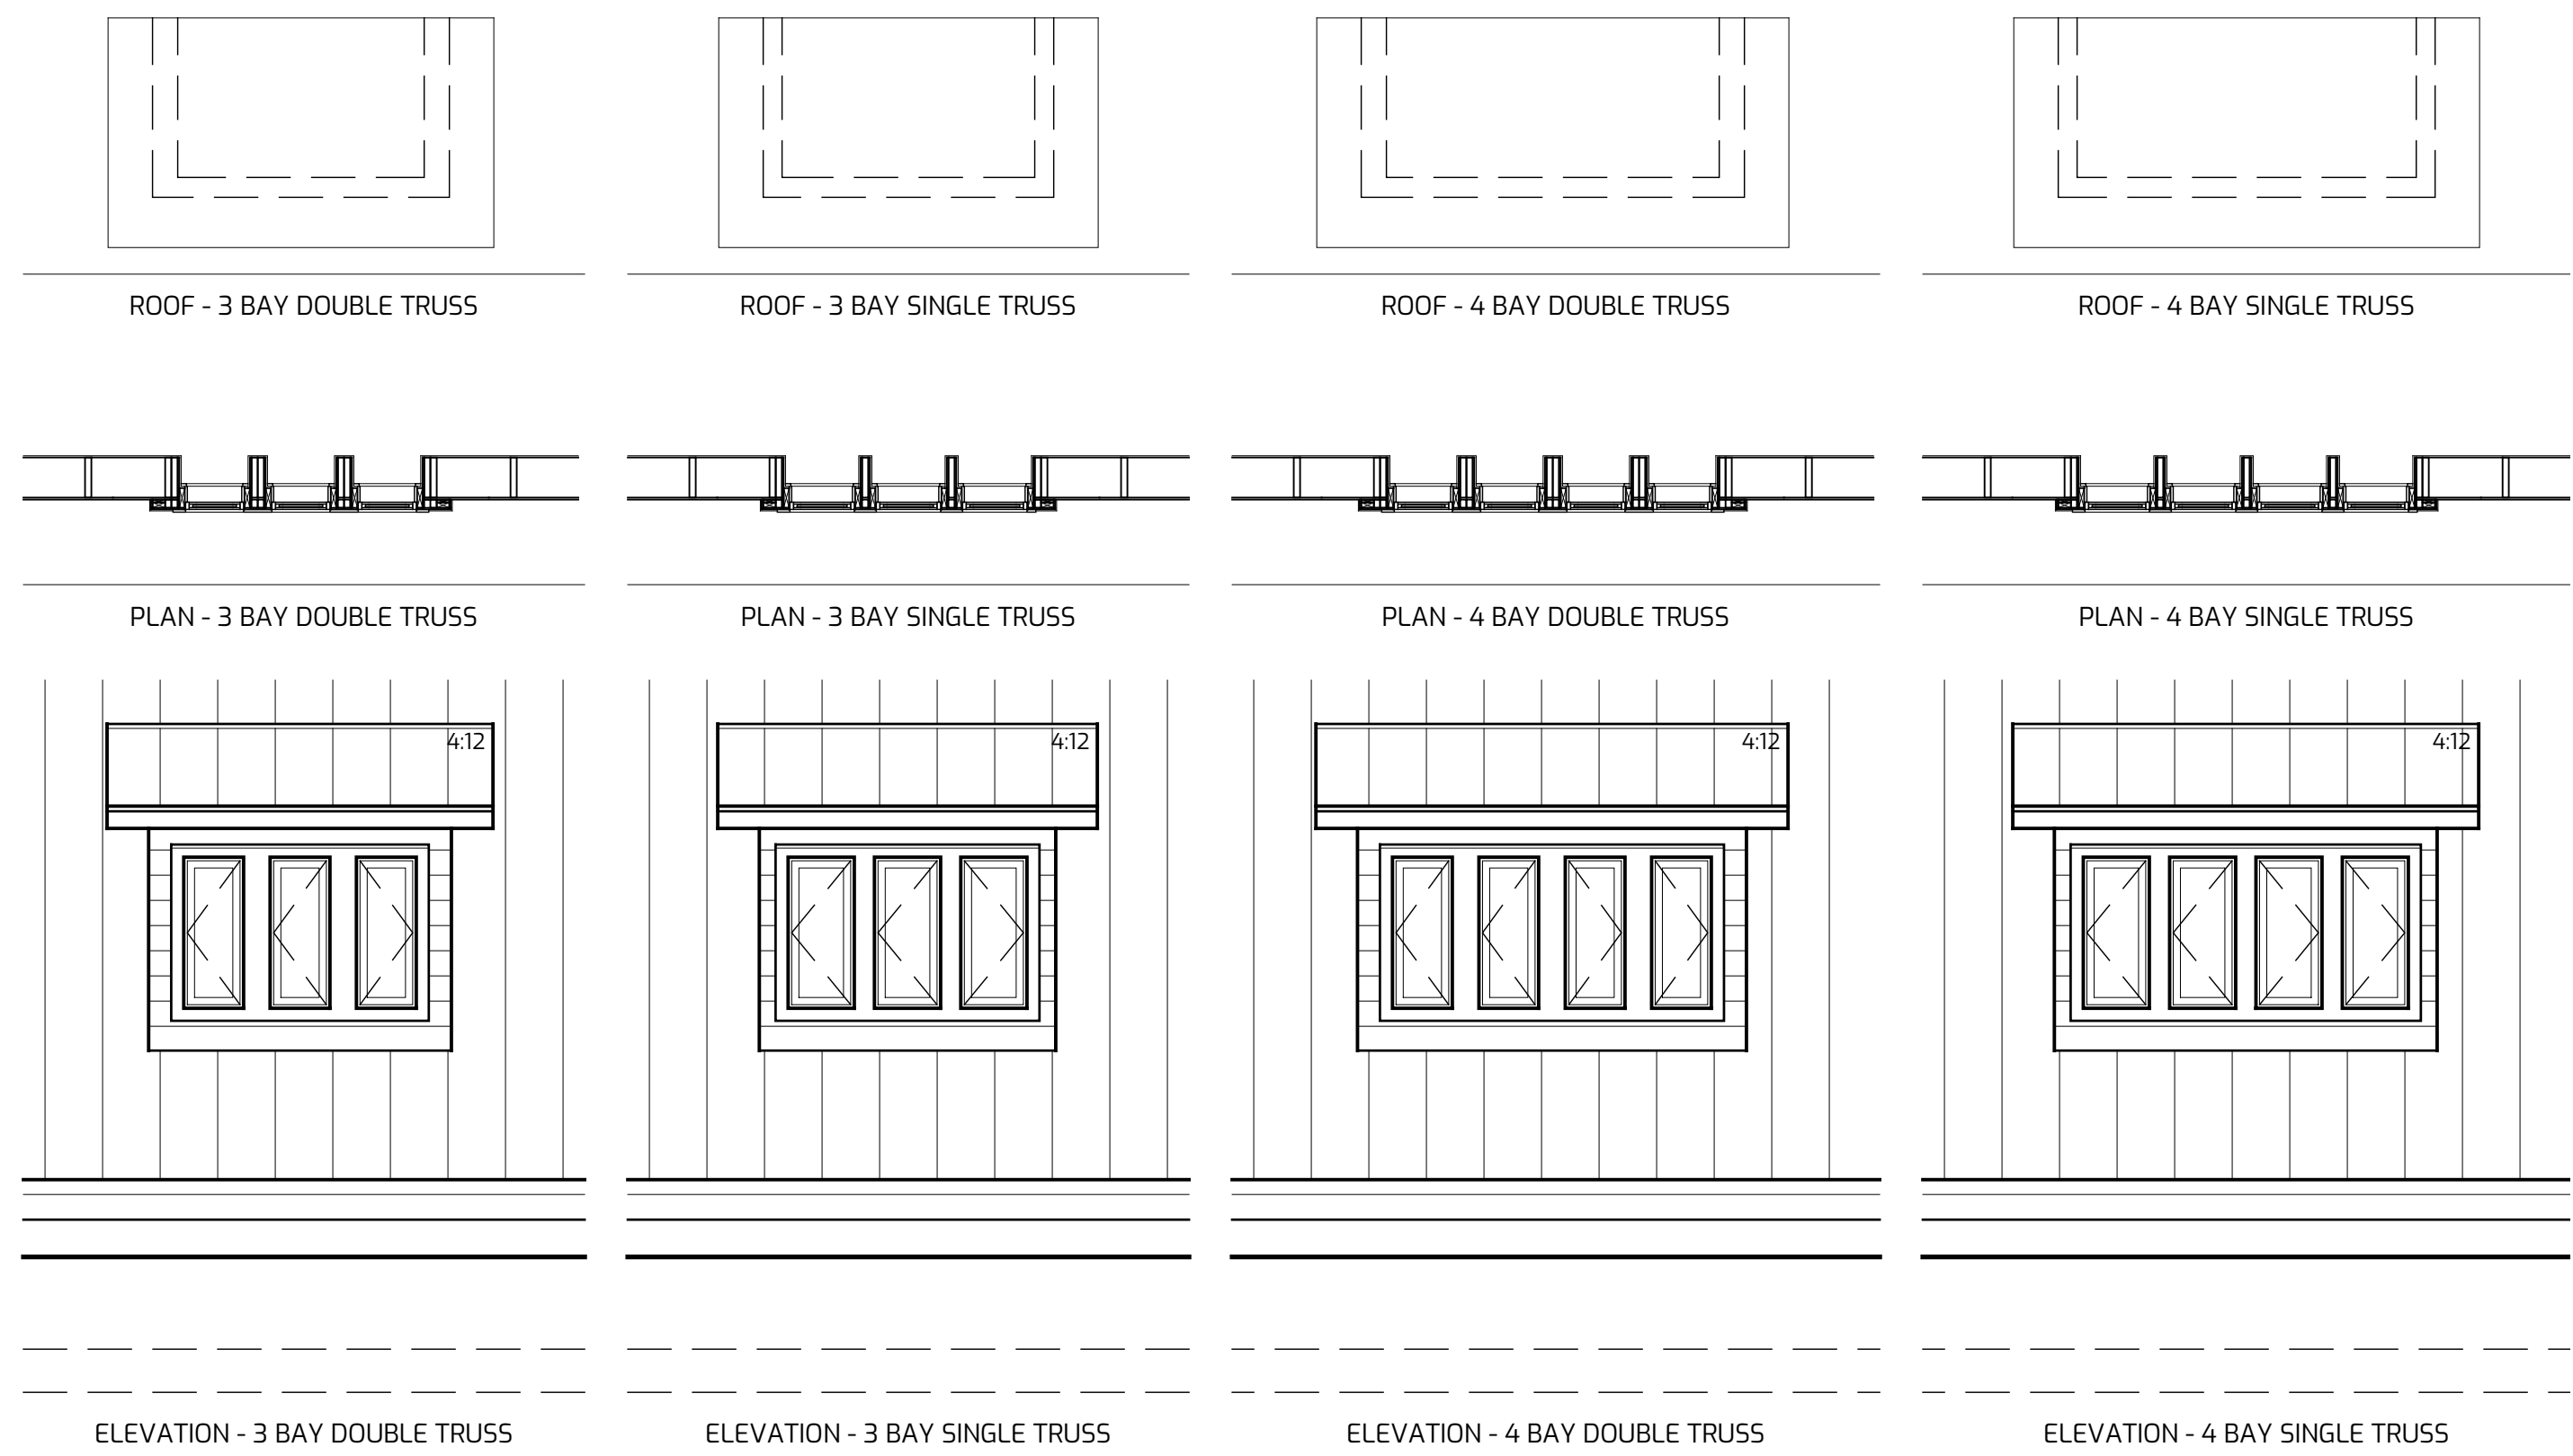


MAIN LEVEL - MINI DORMER - SHED ROOF NO OVERHANG

RAFTER TAILS MUST BE CUT OFF ON SITE

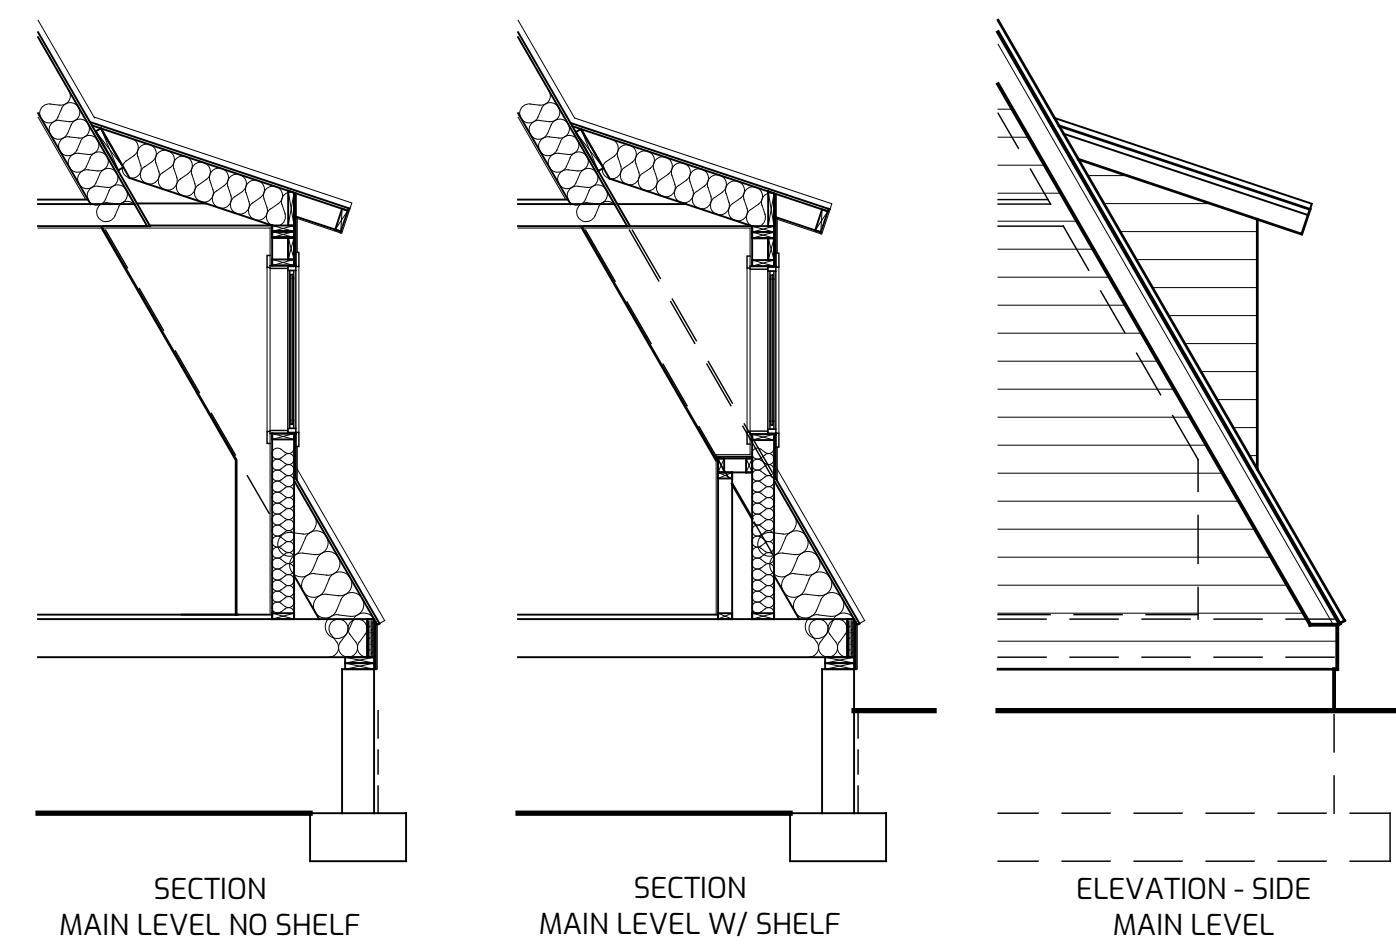

MAIN LEVEL - MINI DORMER - SHED ROOF W/ OVERHANG

THE GRAPHIC MATERIAL AND DESIGN ON ALL SHEETS IN THIS SET REMAIN AT ALL TIMES THE PROPERTY OF AVrame U.S.A. REPRODUCTION OR REUSE OF THE MATERIAL AND DESIGN CONTAINED HEREIN IS PROHIBITED WITHOUT THE WRITTEN CONSENT OF AVrame U.S.A. VIOLATION OF THESE TERMS IS PROSECUTED TO THE FULLEST EXTENT OF THE LAW. COPYRIGHT © AVrame U.S.A. ALL RIGHTS RESERVED.

DUO - OPTIONS

DRAWN FOR ONE-TIME USE FOR
AVrame U.S.A.

ISSUE DATE 07/01/2022

REVISIONS
 REVISION DELTA