
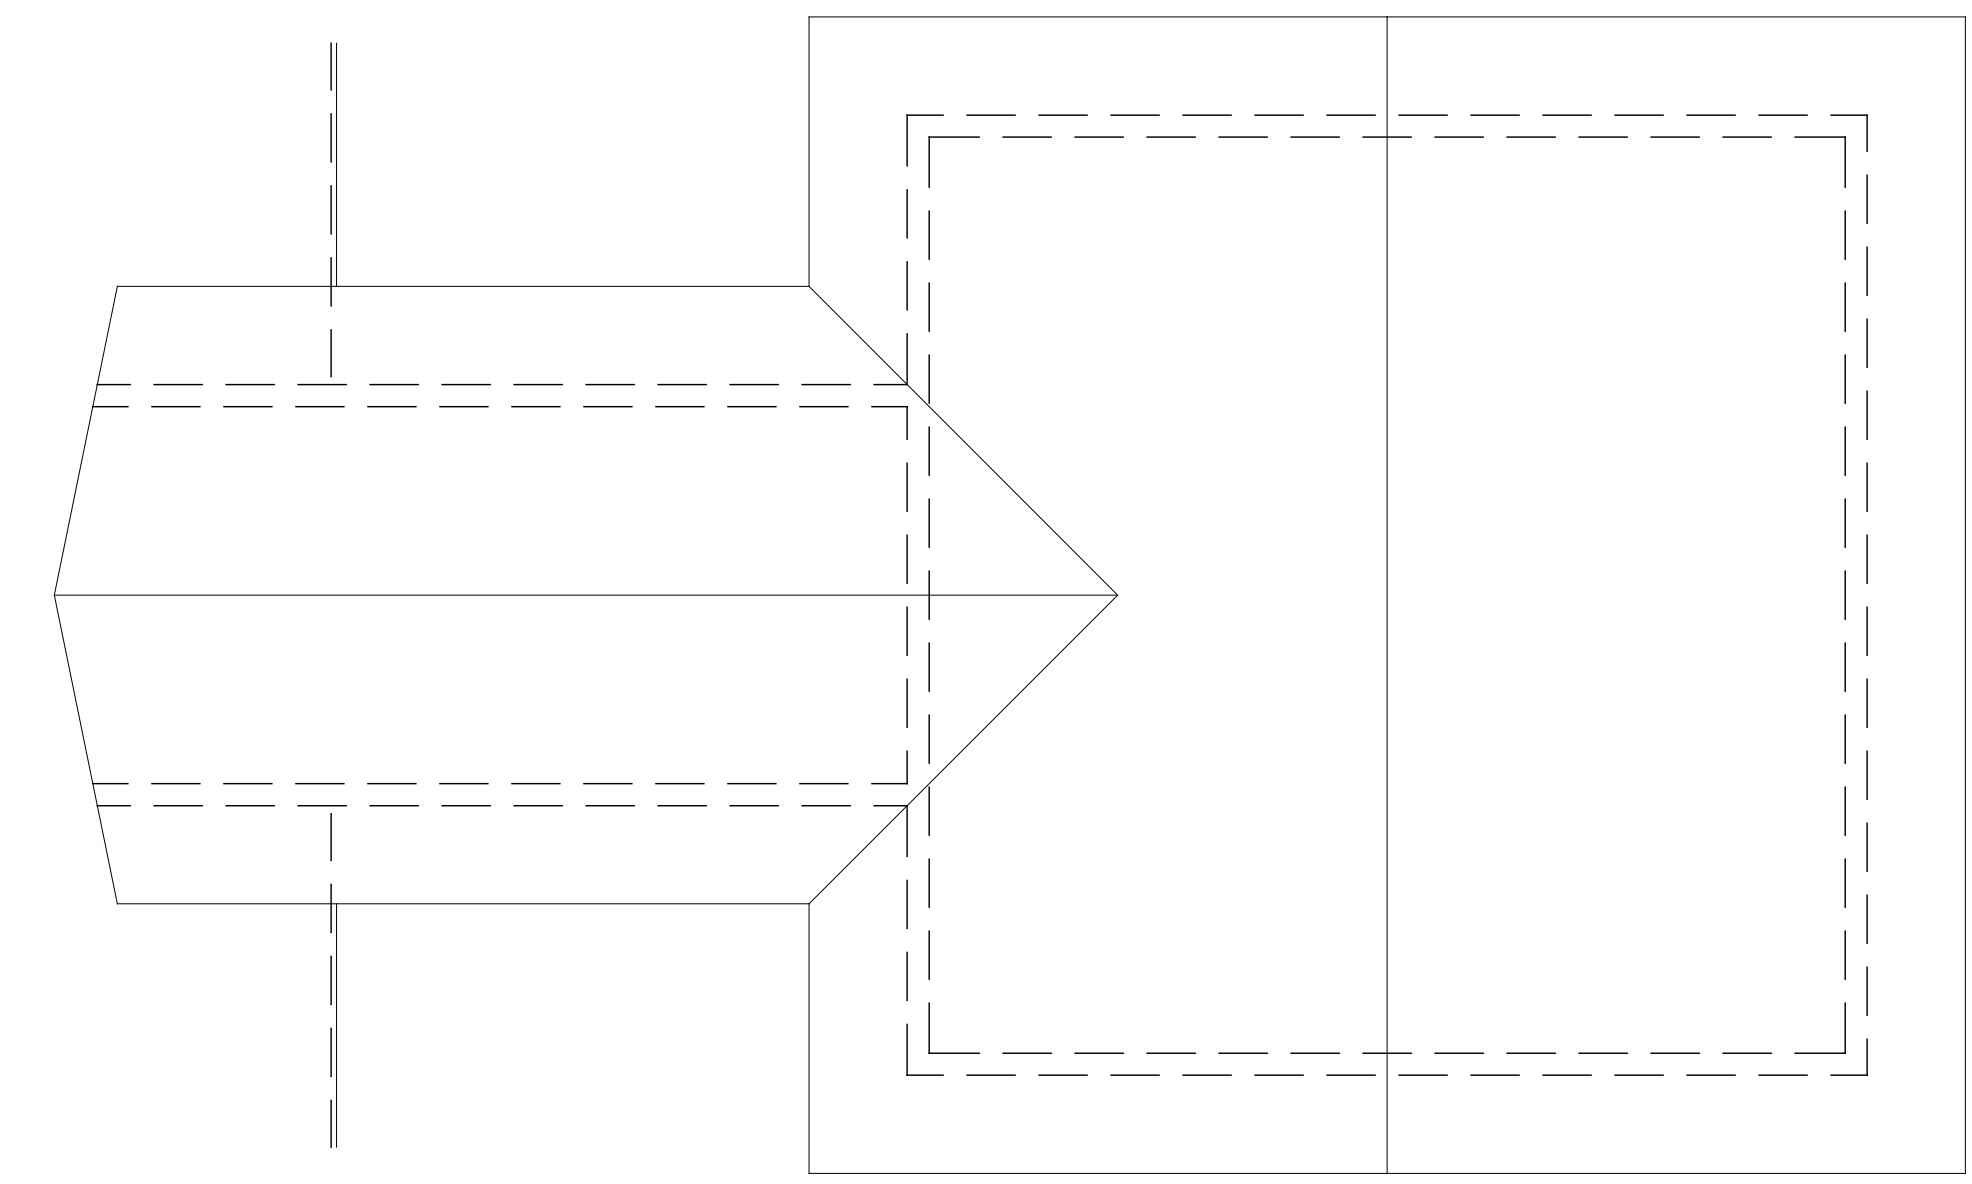



DUO - OPTIONS

BREEZEWAY SHOWN IS 4 TRUSS BAYS (8' WIDE).
 BREEZEWAY CAN ALSO BE DONE AS 5 TRUSS BAY (10' WIDE)


DRAFTING AND ENGINEERING SERVICES PROVIDED FOR BREEZEWAY AND GARAGE. ALL BUILD MATERIALS FOR THE BREEZEWAY AND GARAGE ARE LOCALLY SOURCED AND STICK BUILT. CONNECTION STRUCTURES REQUIRE CUSTOM FOUNDATION ENGINEERING.

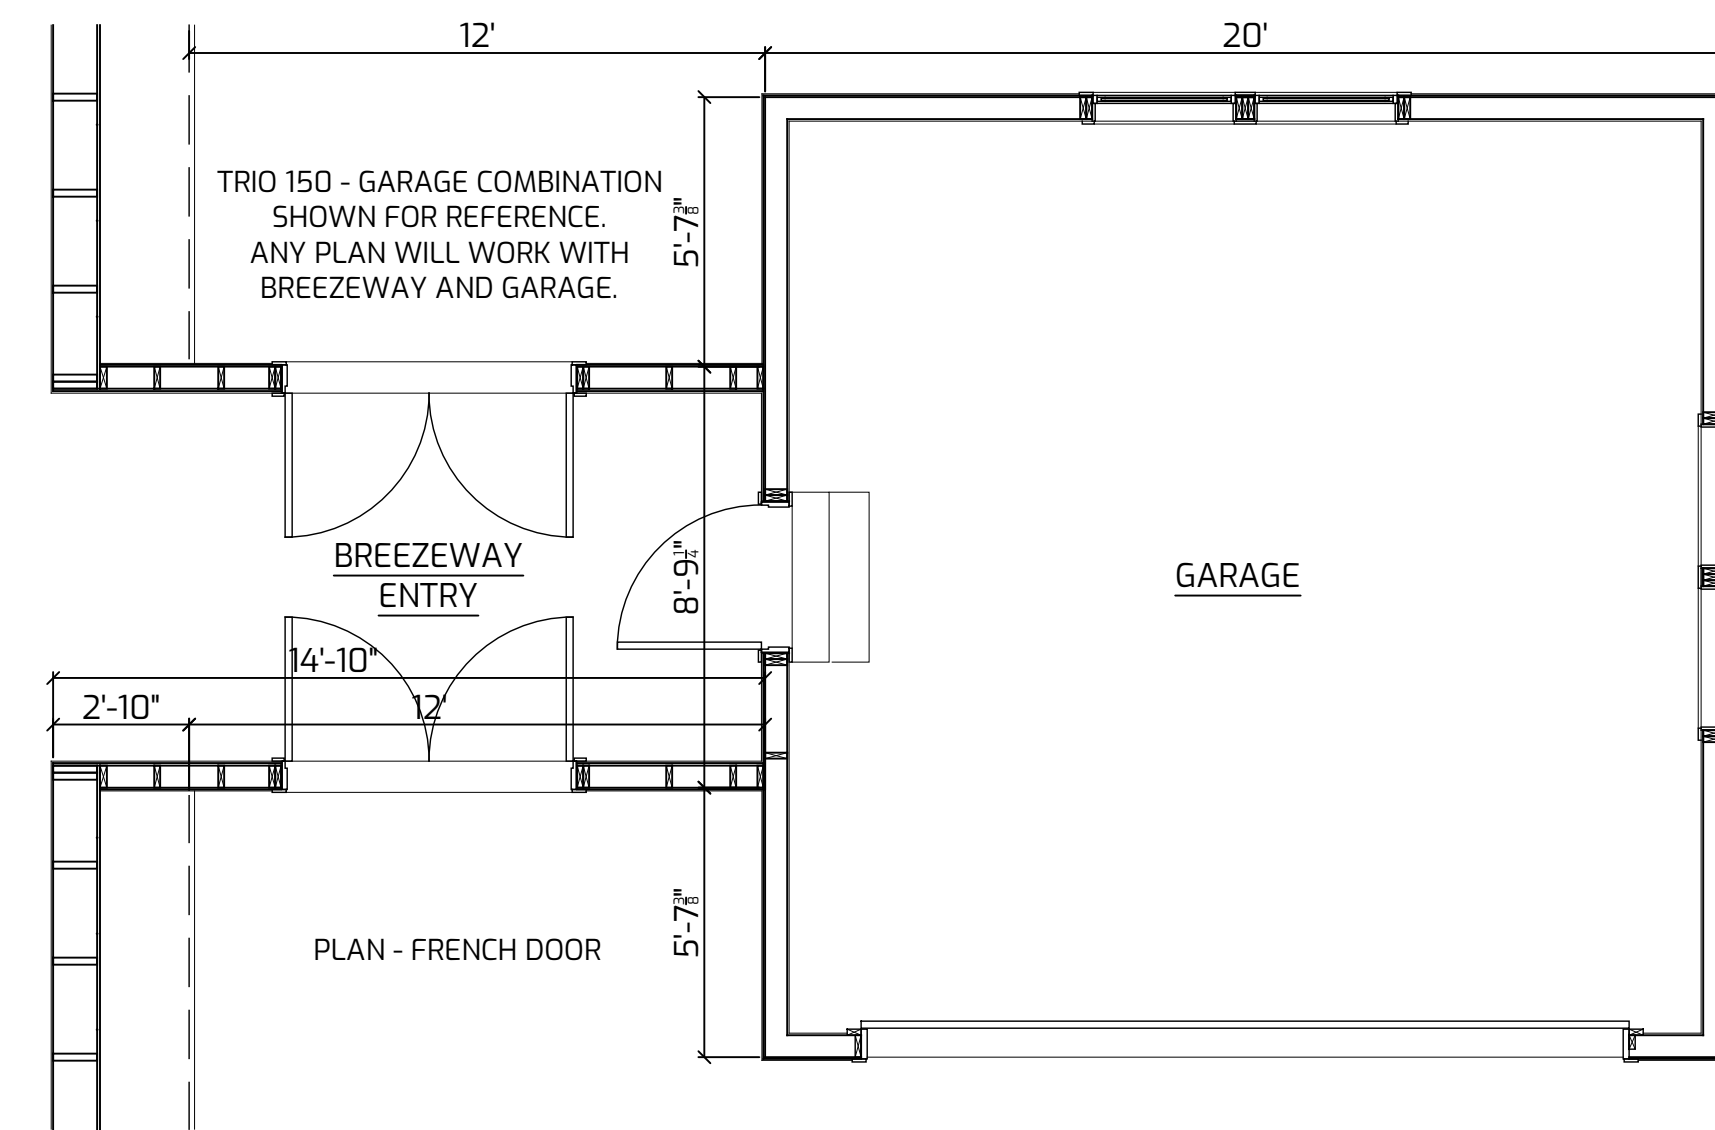


ROOF

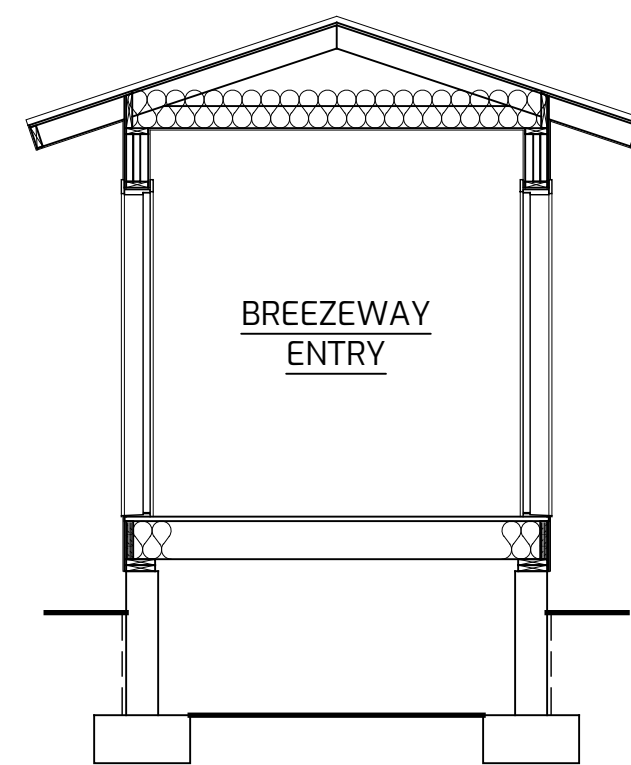

CROSS SECTION

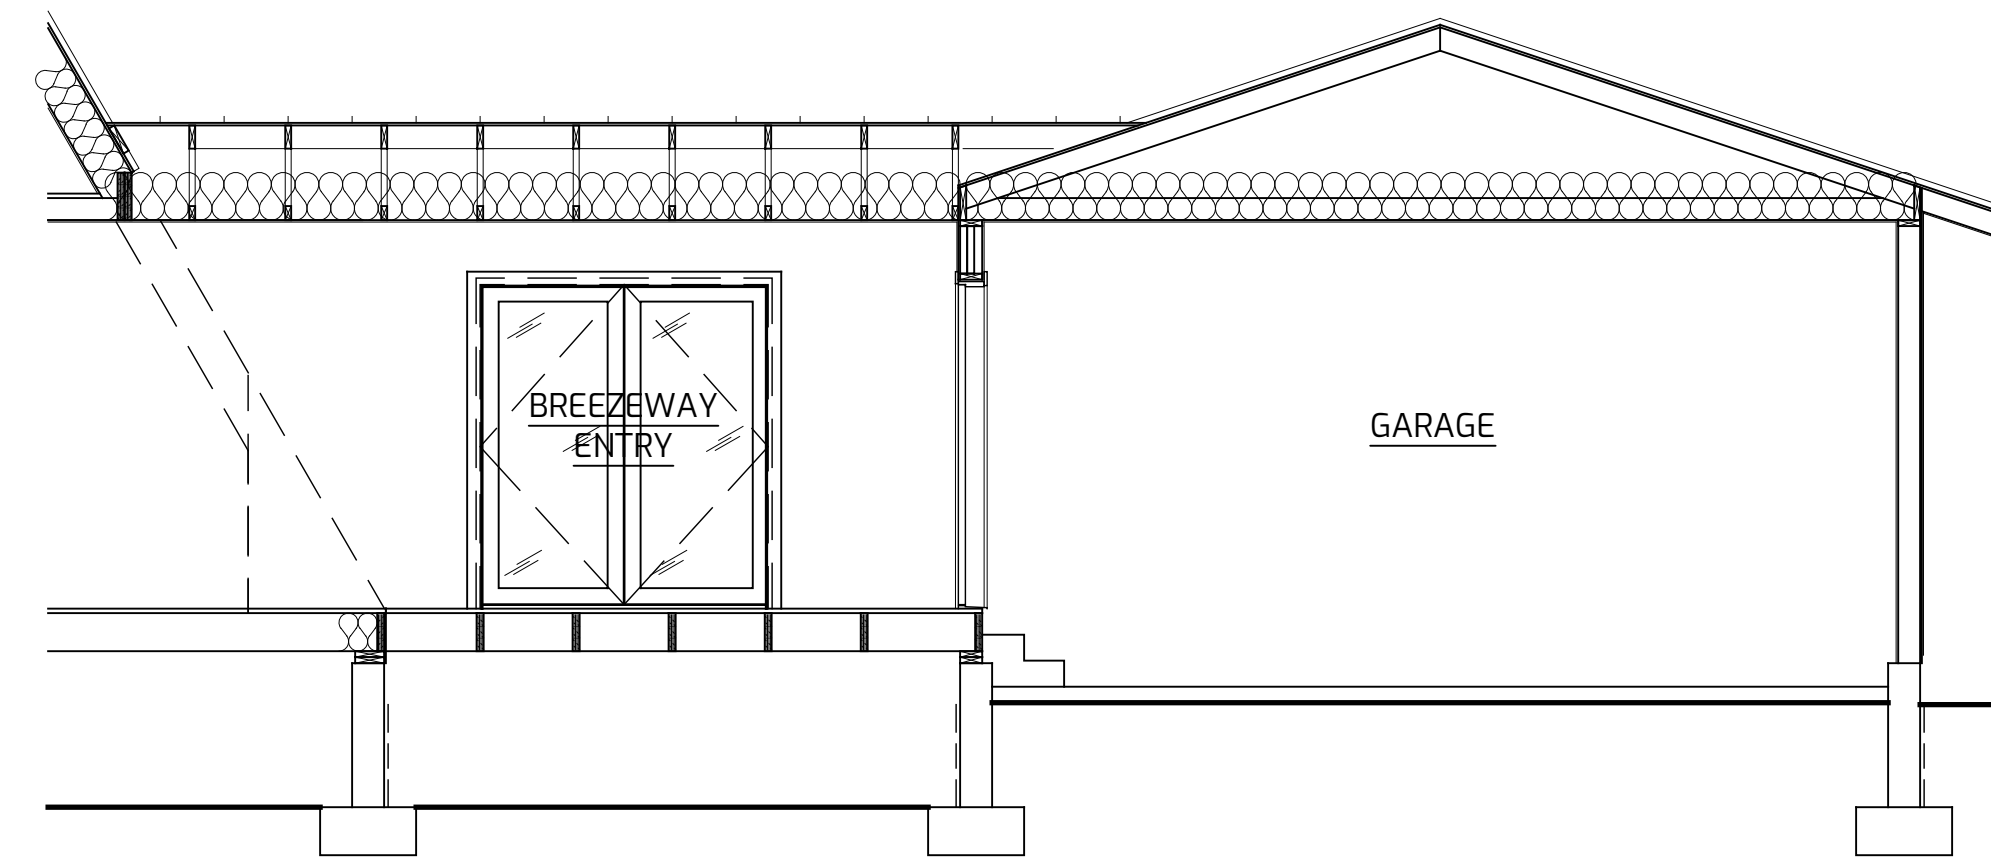

LONGITUDINAL SECTION

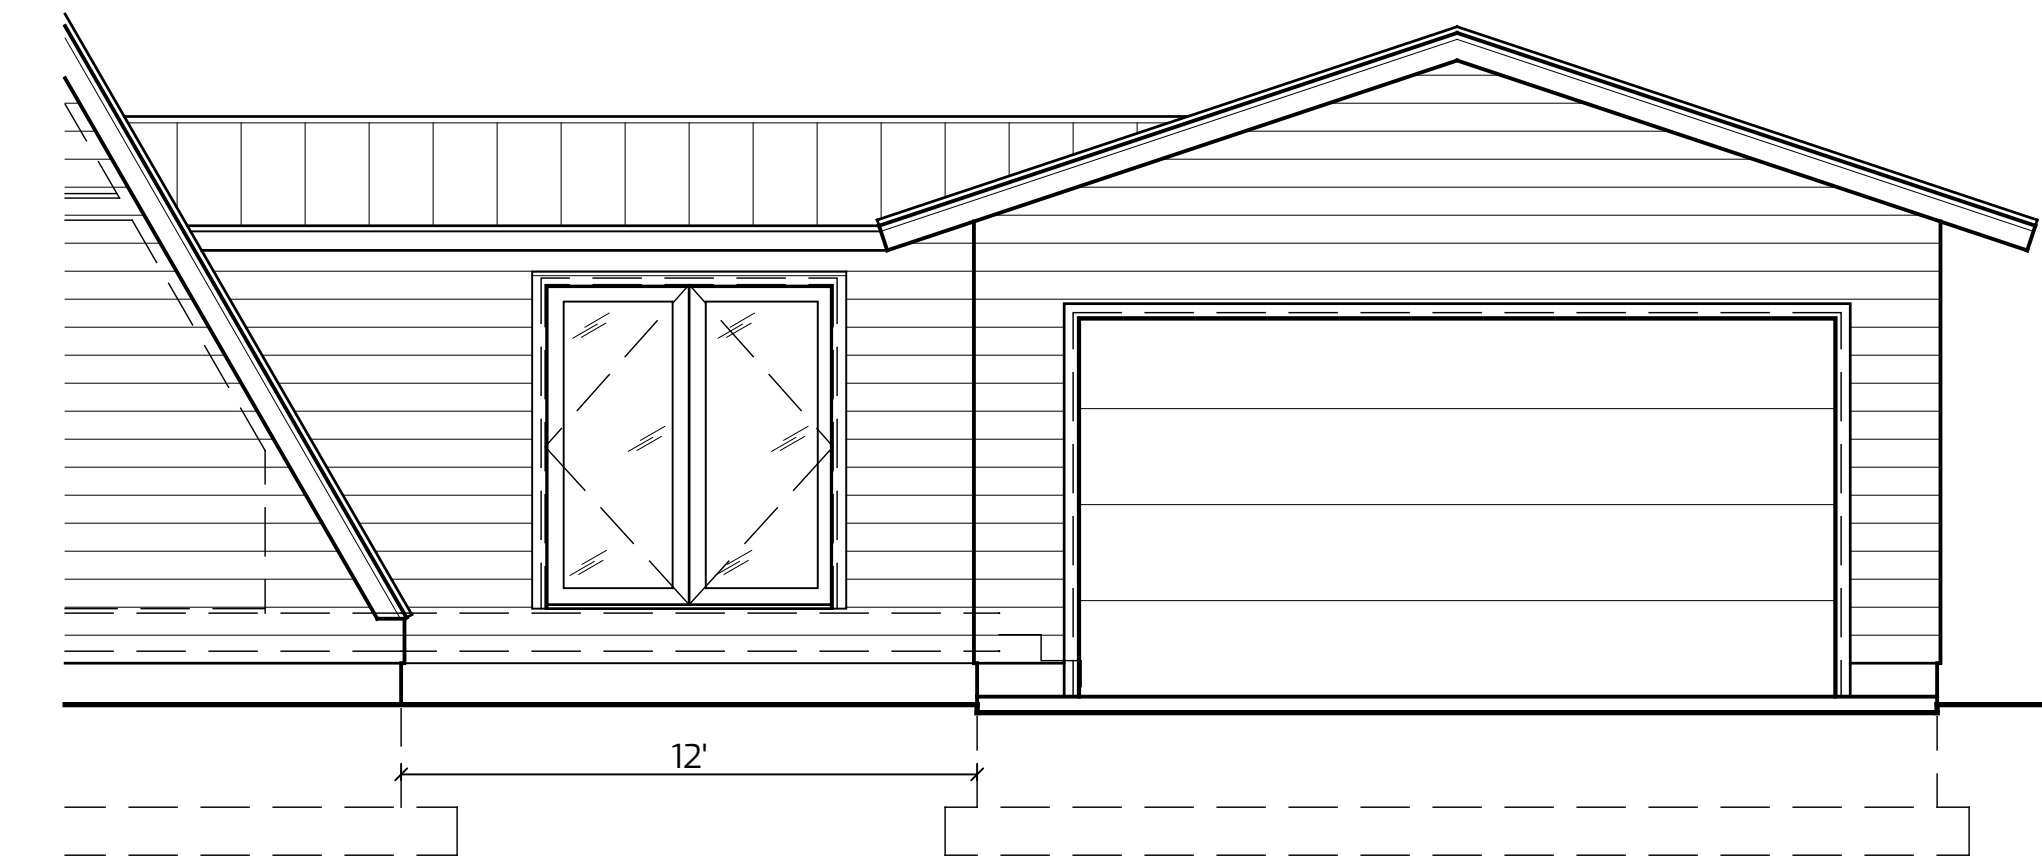

ELEVATION

12' LONG 4-BAY BREEZEWAY WITH 20' X 20' GARAGE

DRAWN FOR ONE-TIME USE FOR

AVRAME U.S.A.

ISSUE DATE 07/01/2022

REVISIONS

REVISION DELTA

D3.2

GARAGE