




SECTION - CROSS

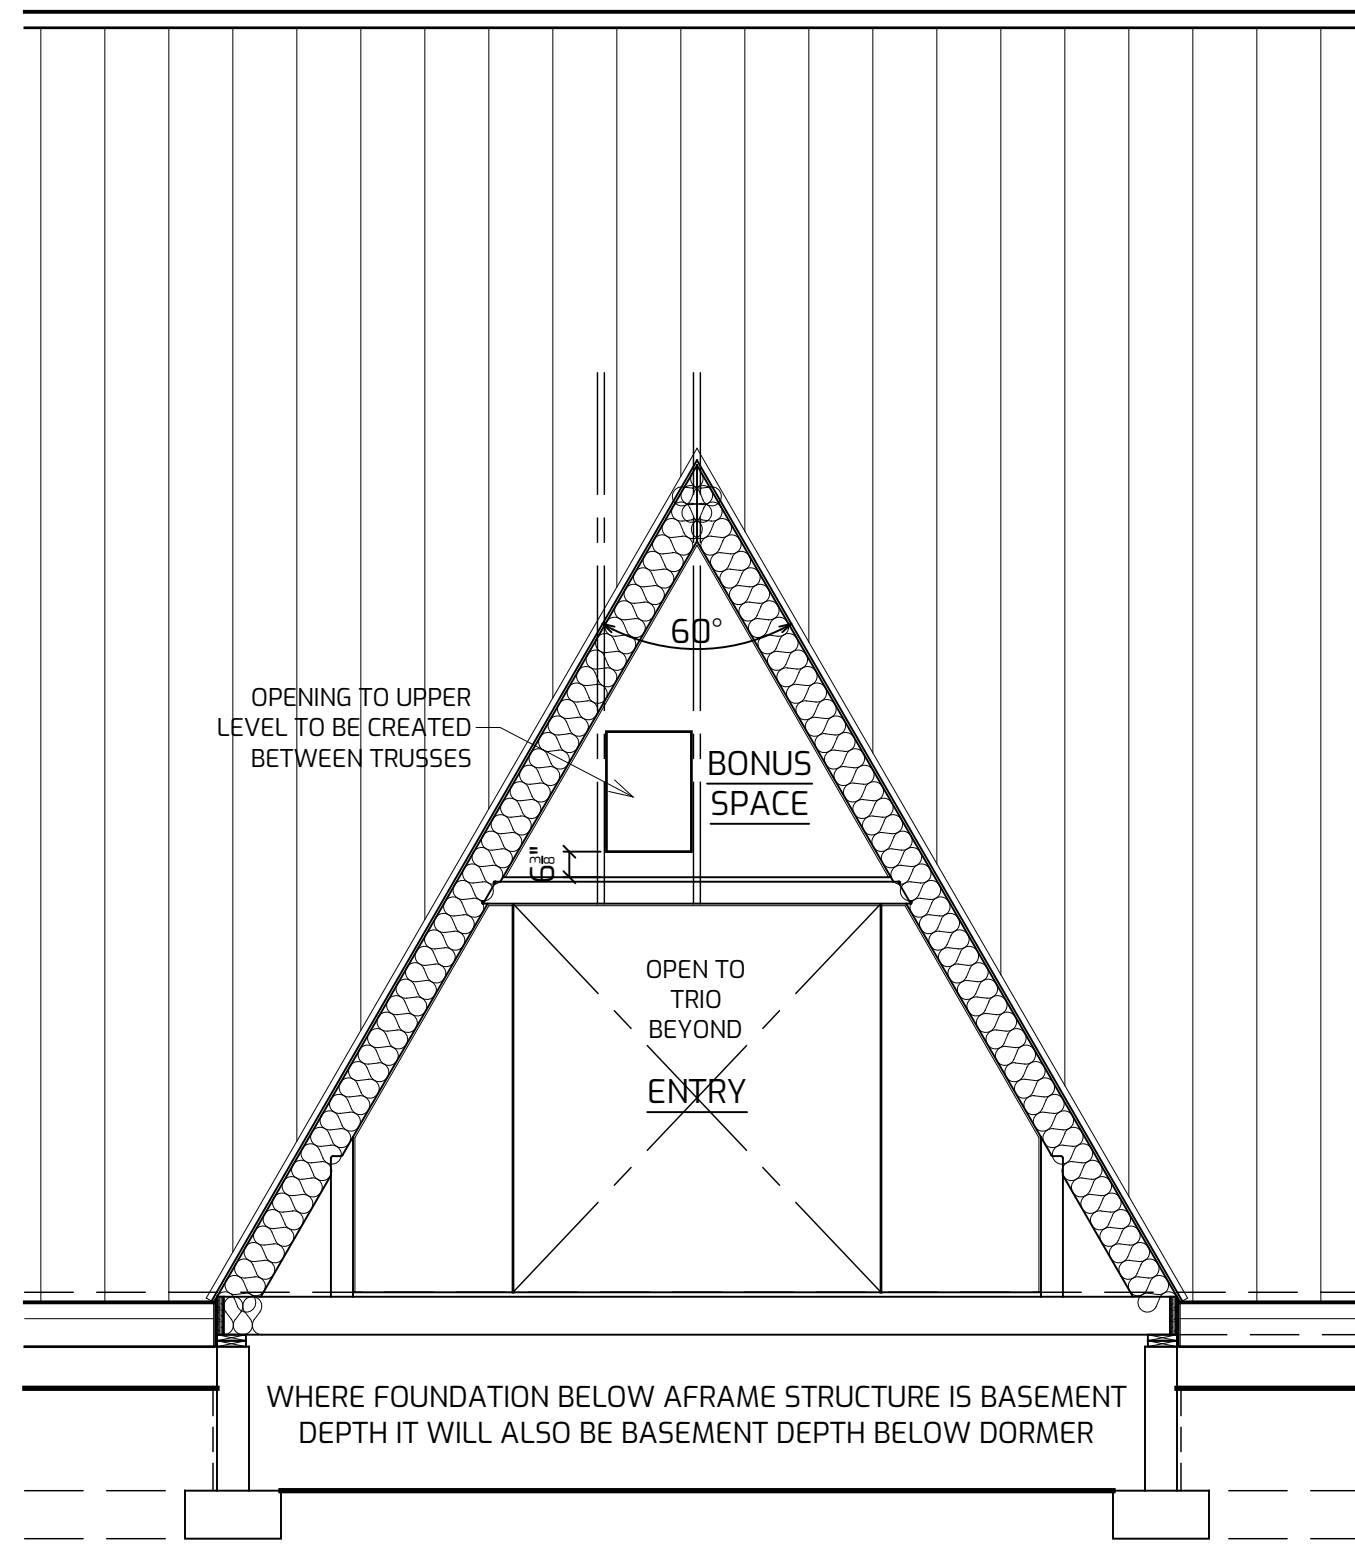

LONGITUDINAL SECTION
TRUSS D1 TO BE USED

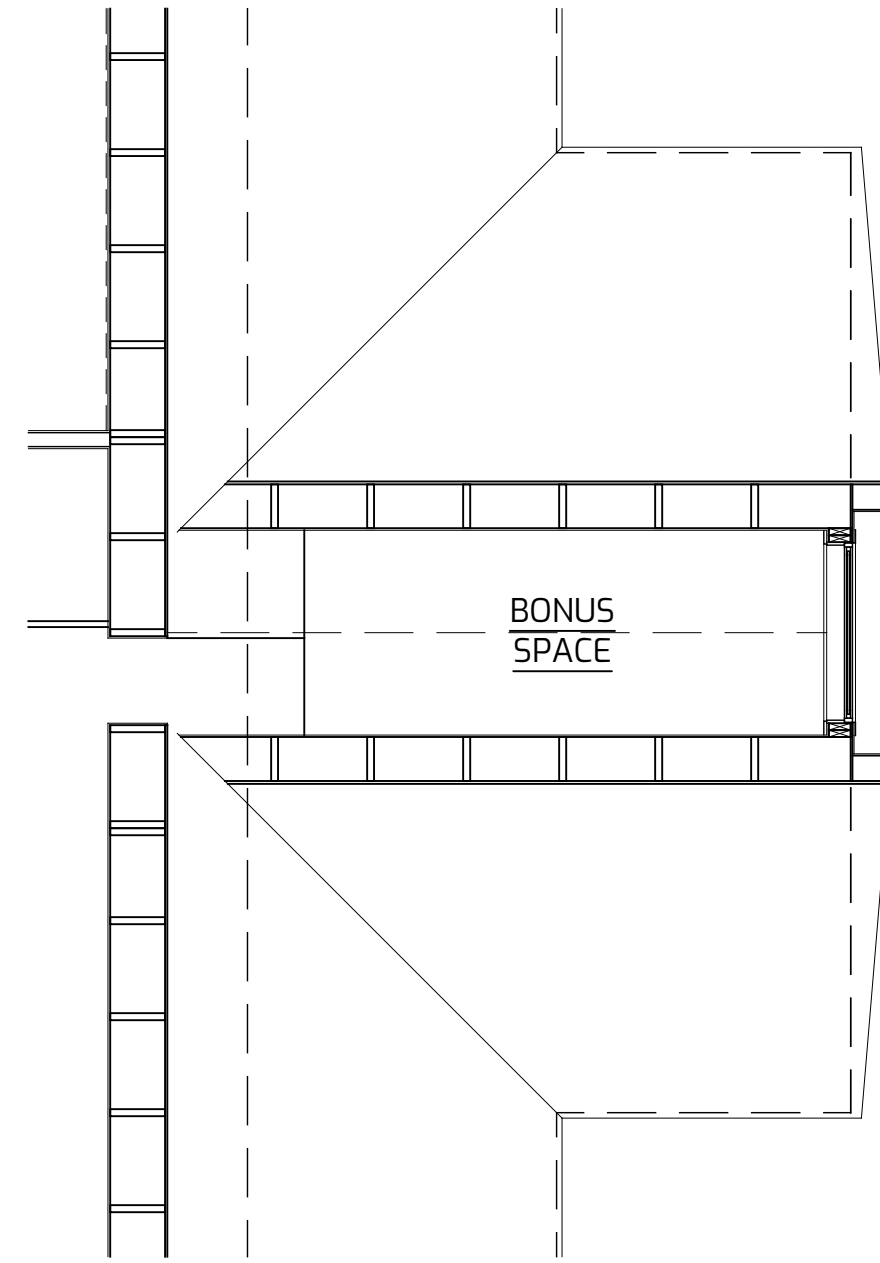


UPPER LEVEL (WHERE USED)

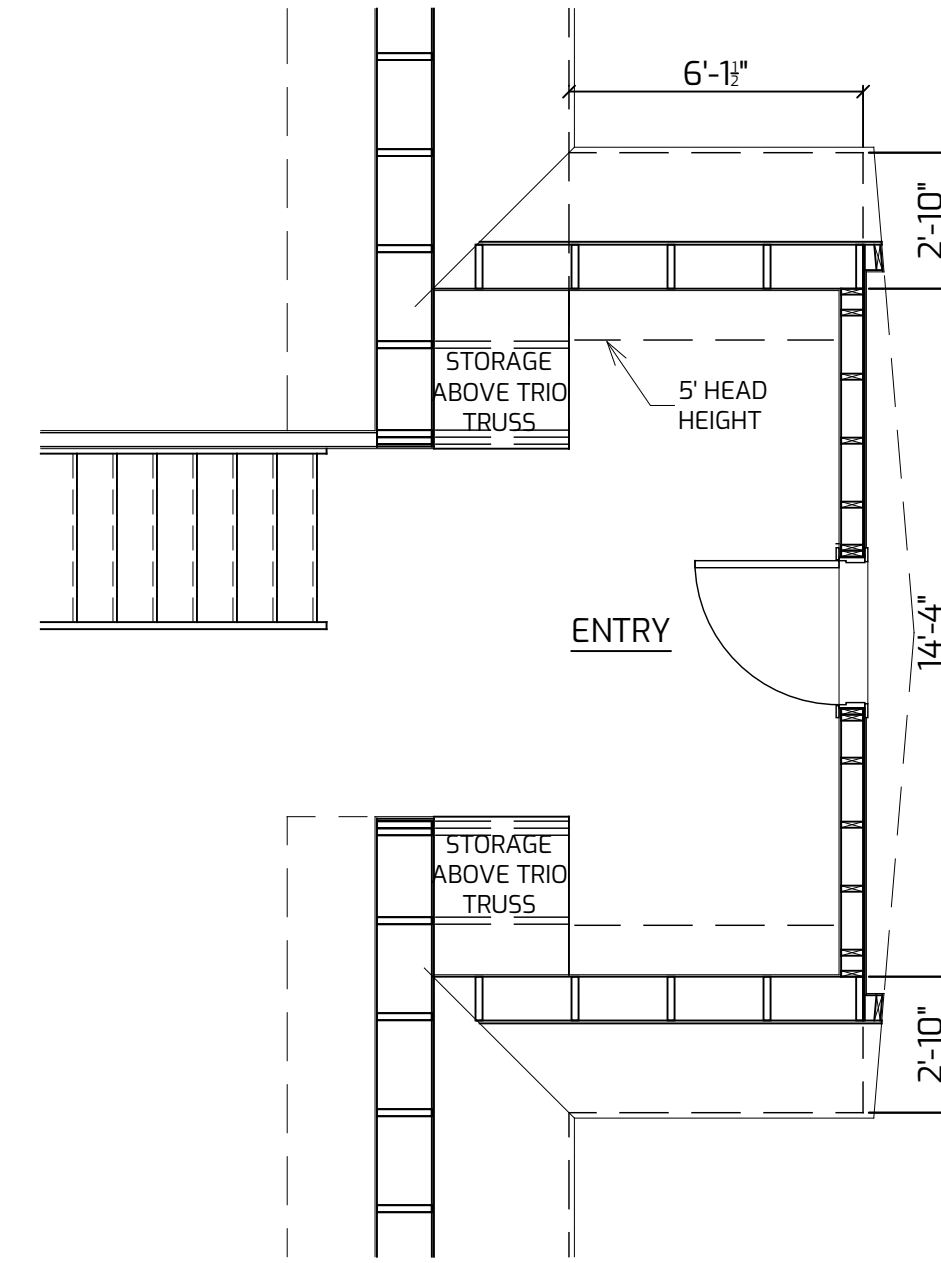


MAIN LEVEL


UPPER LEVEL BONUS SPACE

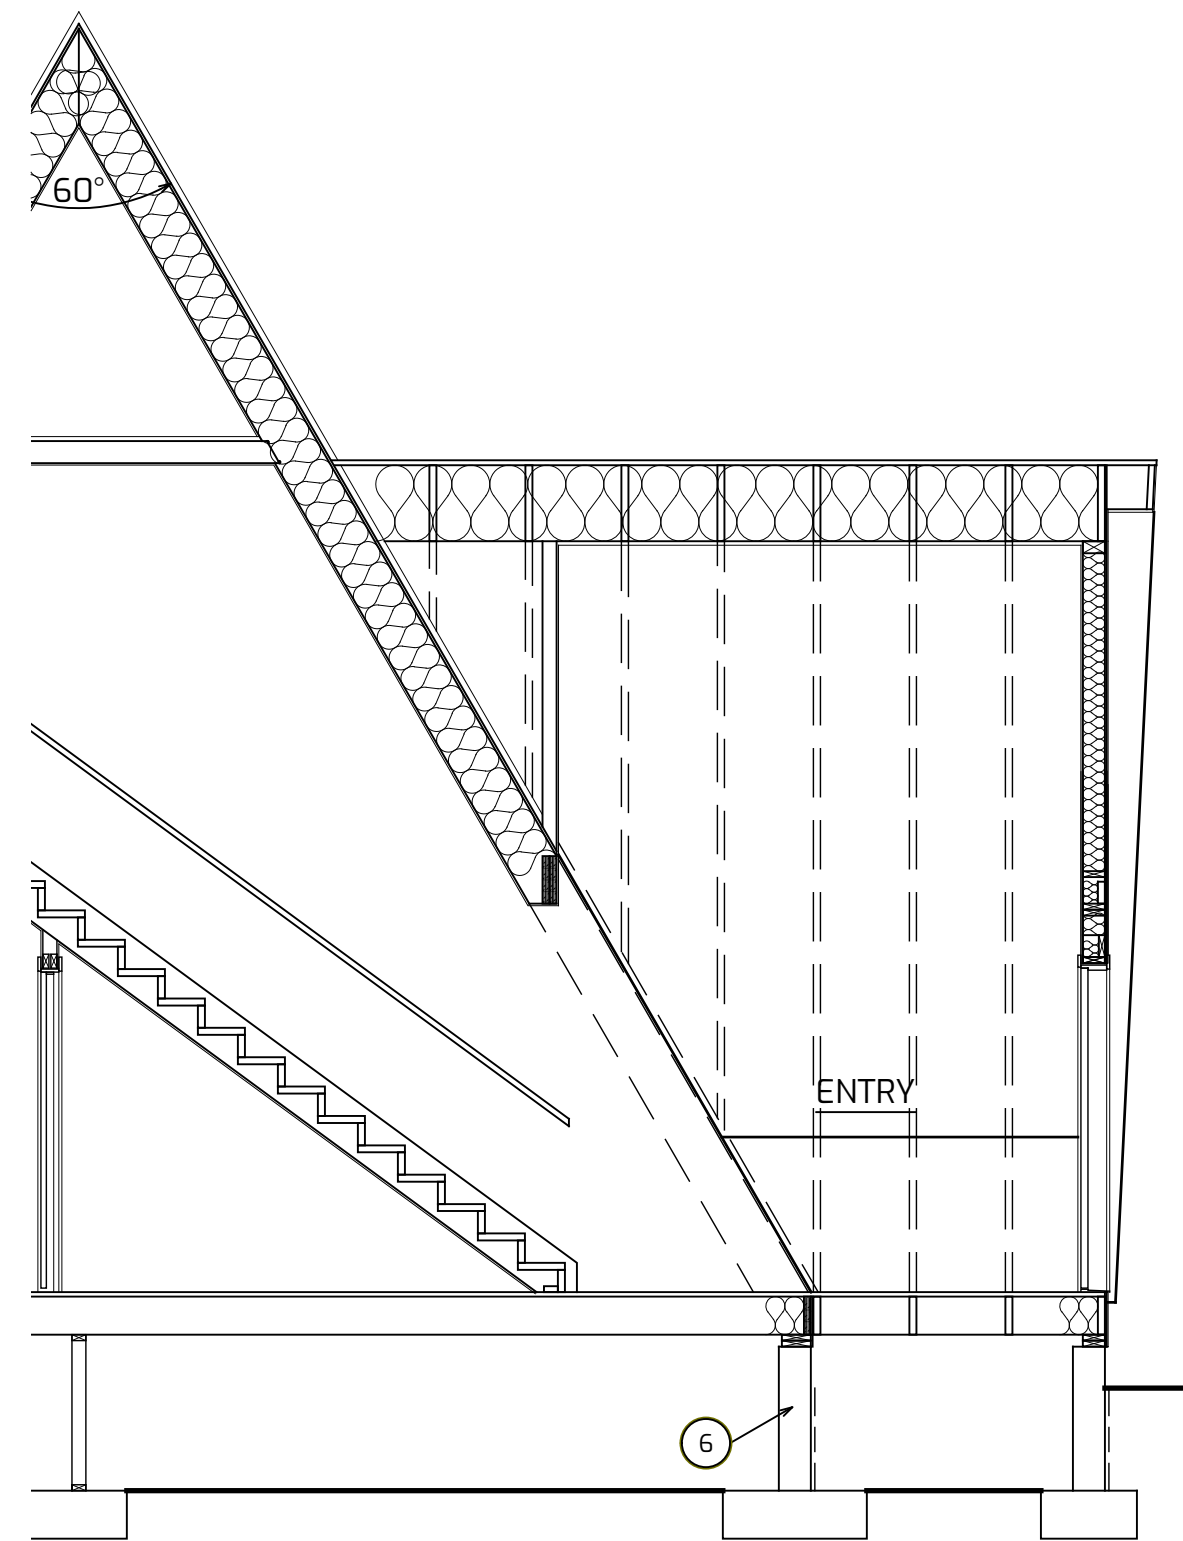


SECTION - CROSS

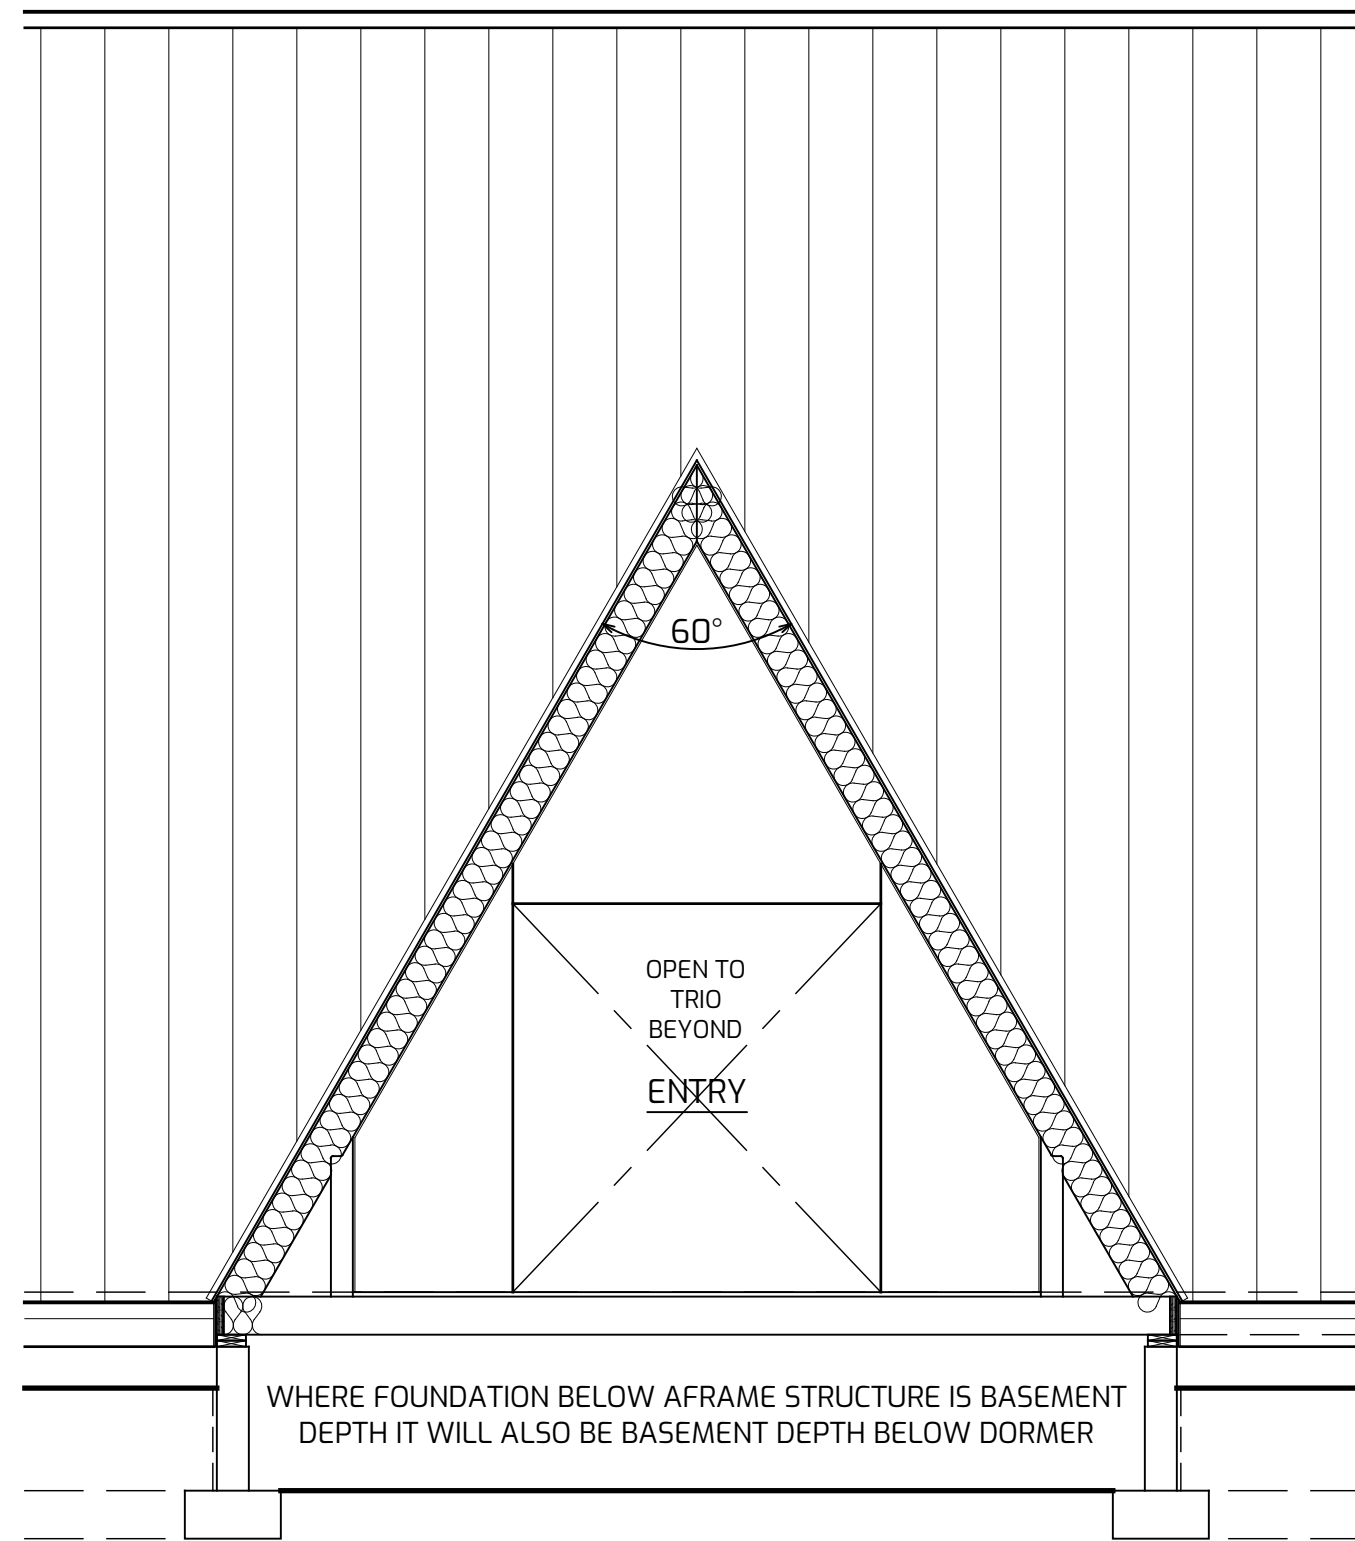

LONGITUDINAL SECTION
TRUSS D5 TO BE USED

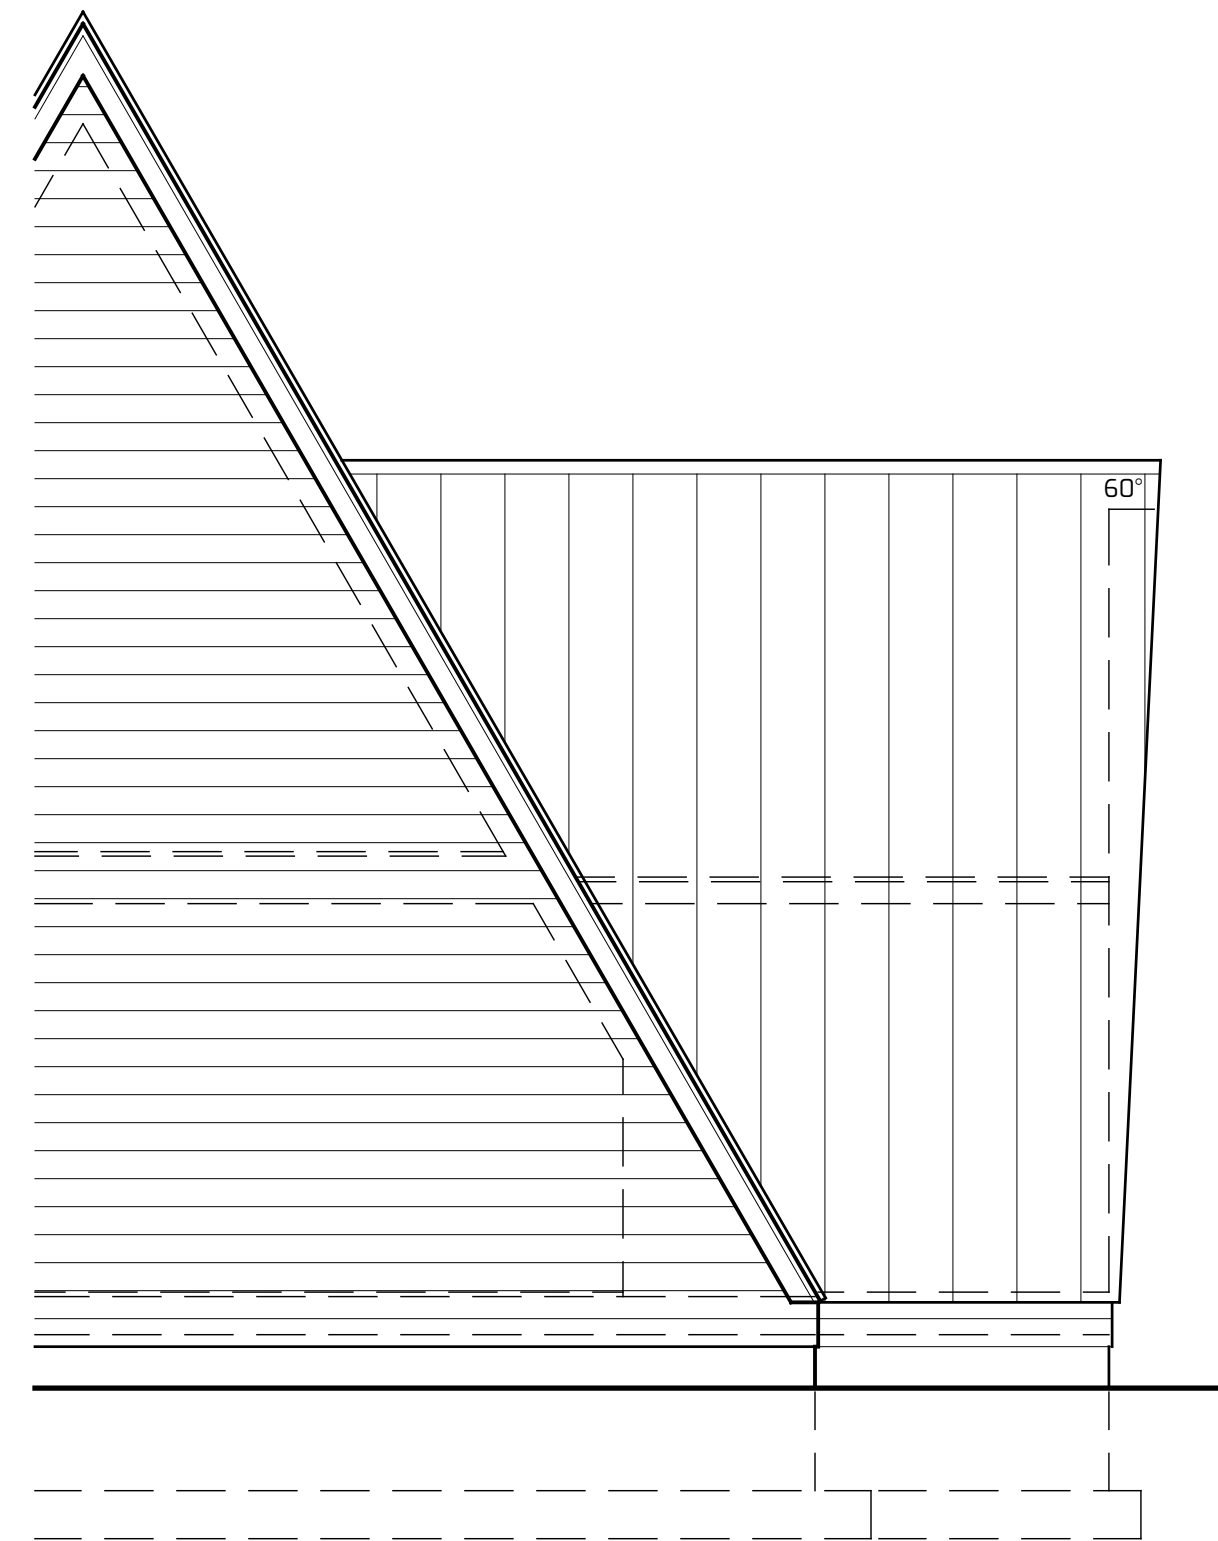

ELEVATION - SIDE

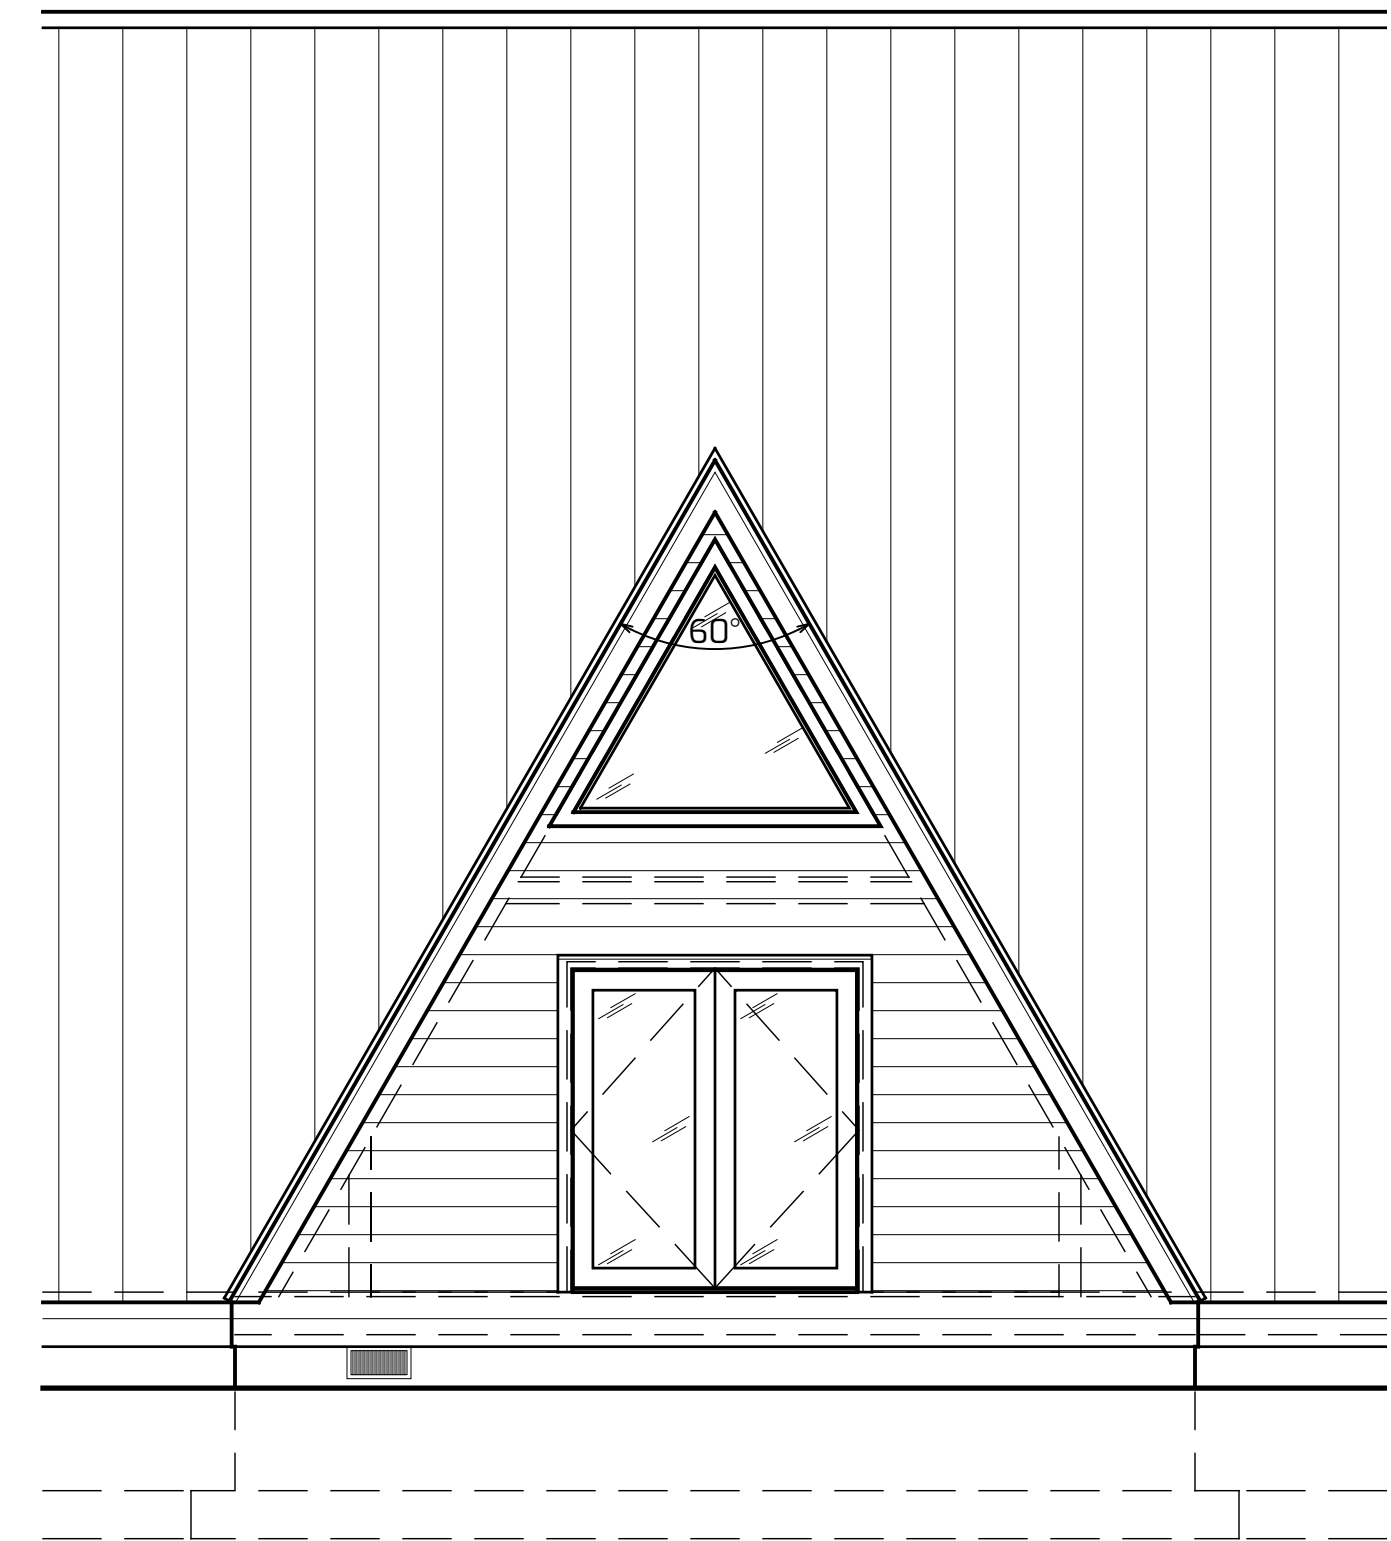

ELEVATION - FRONT
ANY DUO GABLE END OPTION MAY
BE USED. SEE DUO OPTIONS

VAULTED

DUO TRUSS MUD ROOM

DORMER HAS BEEN SHOWN WITH MINIMUM RECOMMENDED
BUMP-OUT TO UTILIZE FLOOR SPACE WITHIN DUO TRUSS.

TRIO OPTIONS

DRAWN FOR ONE-TIME USE FOR
AVRAME U.S.A.

ISSUE DATE 04/20/2023

REVISIONS

REVISION DELTA

T209

DUO TRUSS DORMER