






BREEZEWAY EXAMPLE

TRIO 150 - DUO 75 COMBINATION
SHOWN FOR REFERENCE.
ANY PLAN COMBINATION WILL
WORK WITH BREEZEWAY
TRIO + TRIO
TRIO + DUO
DUO + DUO

ROOF TRUSSES TO BE

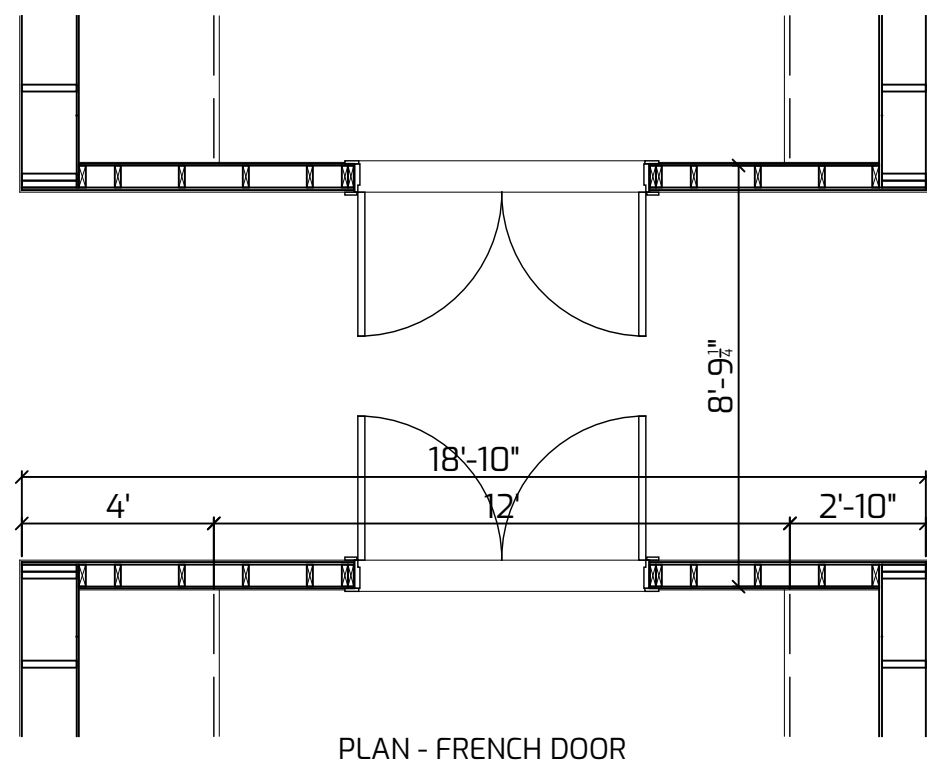

ROOF

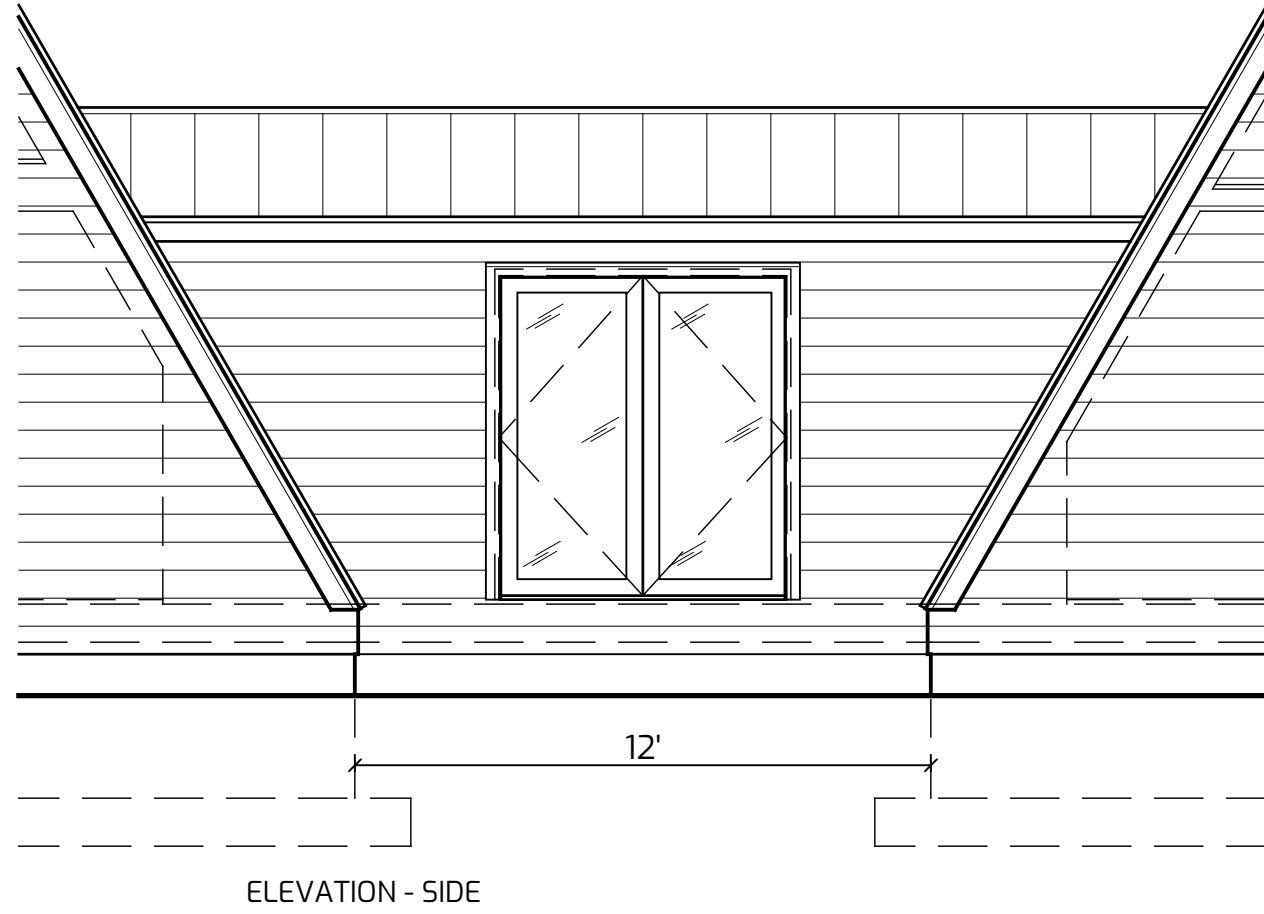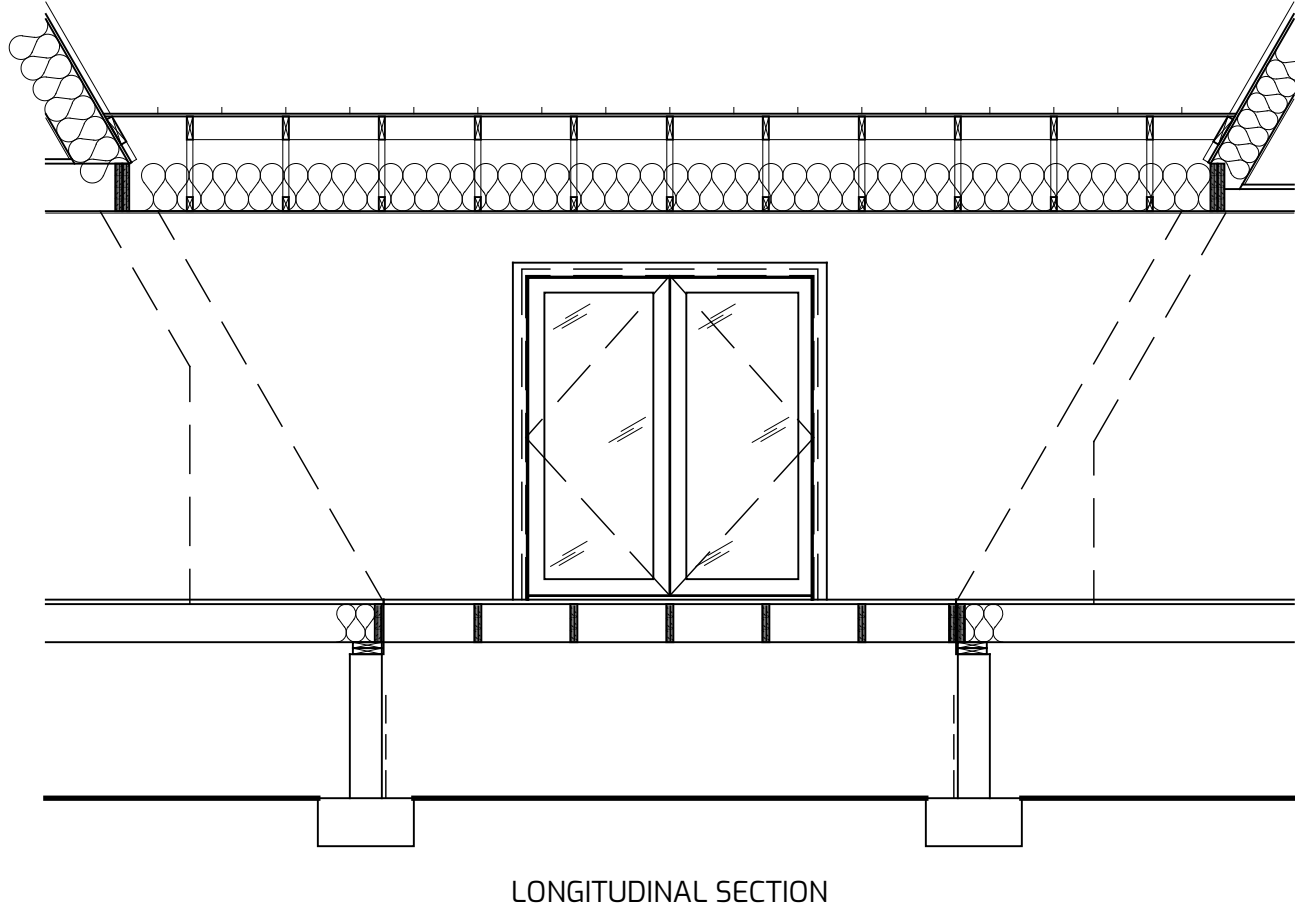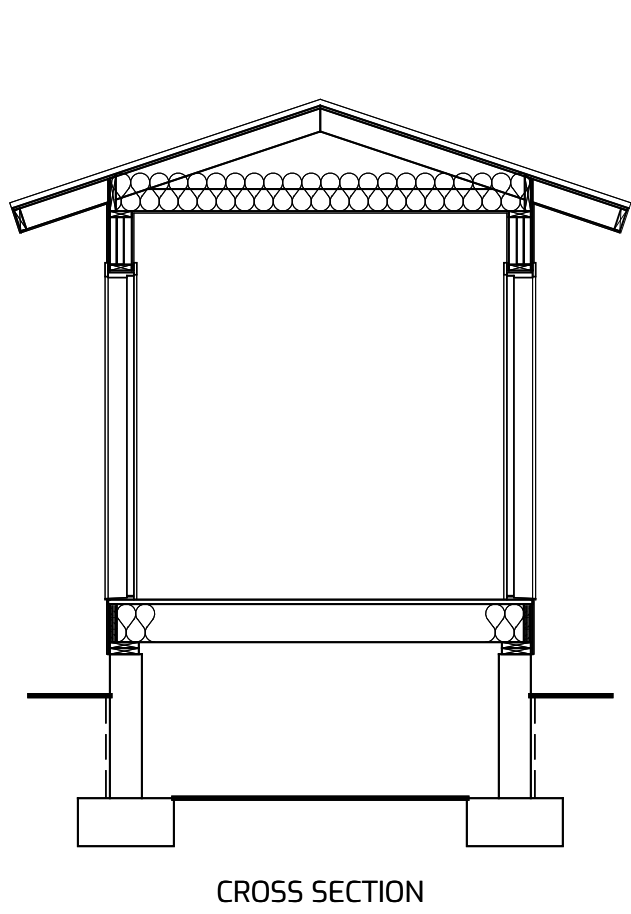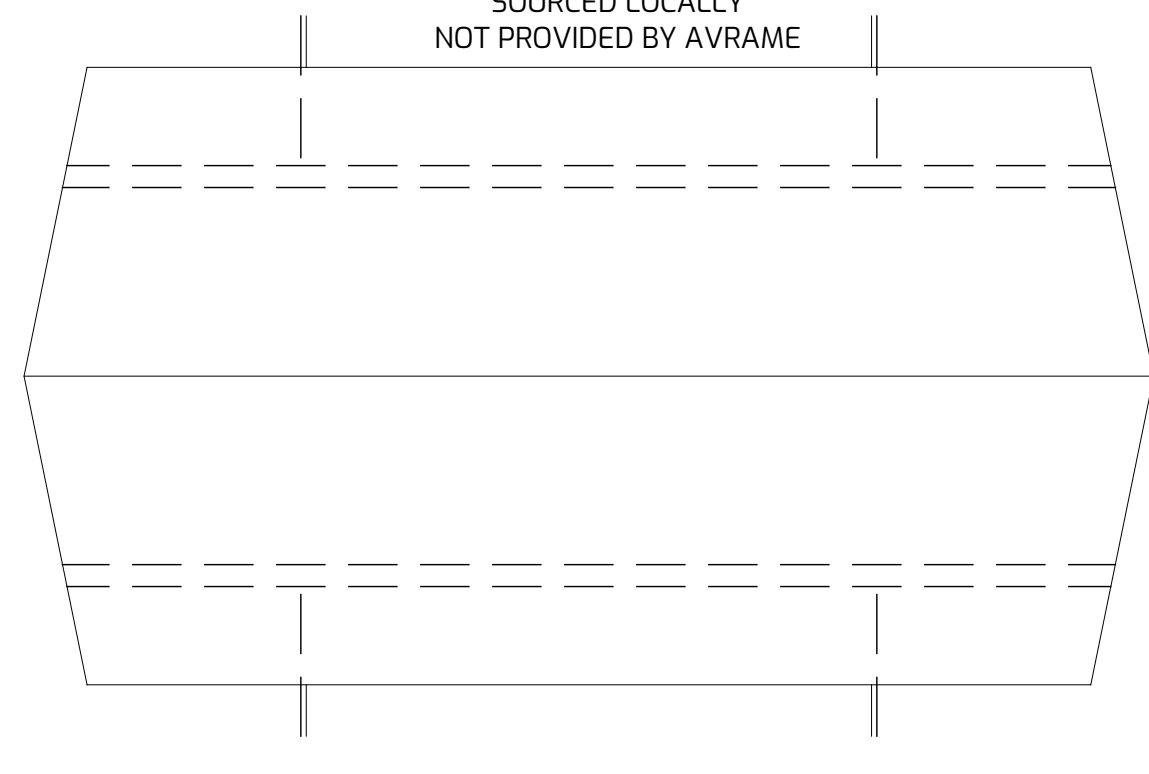

WHERE FOUNDATION BELOW AFRAPE STRUCTURE IS BASEMENT
DEPTH IT WILL ALSO BE BASEMENT DEPTH BELOW BREEZEWAY

12' LONG 4-BAY BREEZEWAY

BREEZEWAY SHOWN IS 4 TRUSS BAYS (8' WIDE).
BREEZEWAY CAN ALSO BE DONE AS 5 TRUSS BAY(10' WIDE)

DRAFTING AND ENGINEERING SERVICES PROVIDED FOR
BREEZEWAY PORTION. ALL BUILD MATERIALS FOR THE
BREEZEWAY ARE LOCALLY SOURCED AND STICK BUILT.
CONNECTION STRUCTURES REQUIRE CUSTOM FOUNDATION
ENGINEERING.

ROOF TRUSSES TO BE
SOURCED LOCALLY
NOT PROVIDED BY AVFRAME

THE GRAPHIC MATERIAL AND
DESIGN ON ALL SHEETS IN THIS
SET REMAIN AT ALL TIMES THE
PROPERTY OF AVFRAME U.S.A.
REPRODUCTION OR REUSE OF
THE MATERIAL AND DESIGN
CONTAINED HEREIN IS
PROHIBITED WITHOUT THE
WRITTEN CONSENT OF AVFRAME
U.S.A. ANY VIOLATION WILL BE
PROSECUTED TO THE FULLEST
EXTENT OF THE LAW
COPYRIGHT AVFRAME U.S.A.
ALL RIGHTS RESERVED

TRIO OPTIONS

DRAWN FOR ONE-TIME USE FOR	
AVFRAME U.S.A.	
ISSUE DATE	04/20/2023
REVISIONS	
REVISION DELTA	#

T301
ENCLOSED
BREEZEWAY

AVFRAME U.S.A.
WEBSITE: WWW.AVFRAMEUSA.COM
EMAIL: SALES@AVFRAMEUSA.COM

AVRAMEU.S.A

WEBSITE: WWW.AVRAMEUSA.COM
EMAIL: SALES@AVRAMEUSA.COM

THE GRAPHIC MATERIAL AND DESIGN ON ALL SHEETS IN THIS SET REMAIN AT ALL TIMES THE PROPERTY OF AVRAME U.S.A. ANY REPRODUCTION OR REUSE OF THE MATERIAL AND DESIGN CONTAINED HEREIN IS PROHIBITED WITHOUT THE WRITTEN CONSENT OF AVRAME U.S.A. ANY VIOLATION WILL BE PROSECUTED TO THE FULLEST EXTENT OF THE LAW. COPYRIGHT AVRAME U.S.A. ALL RIGHTS RESERVED

TRIO OPTIONS

DRAWN FOR ONE-TIME USE FOR

AVRAME U.S.A.

ISSUE DATE04/20/2023

REVISIONS


REVISION DELTA

T302


BREEZEWAY
W/ GARAGE

BREEZEWAY SHOWN IS 4 TRUSS BAYS (8' WIDE).
BREEZEWAY CAN ALSO BE DONE AS 5 TRUSS BAY (10' WIDE)

DRAFTING AND ENGINEERING SERVICES PROVIDED FOR
BREEZEWAY AND GARAGE. ALL BUILD MATERIALS FOR THE
BREEZEWAY AND GARAGE ARE LOCALLY SOURCED AND
STICK BUILT. CONNECTION STRUCTURES REQUIRE CUSTOM
FOUNDATION ENGINEERING.

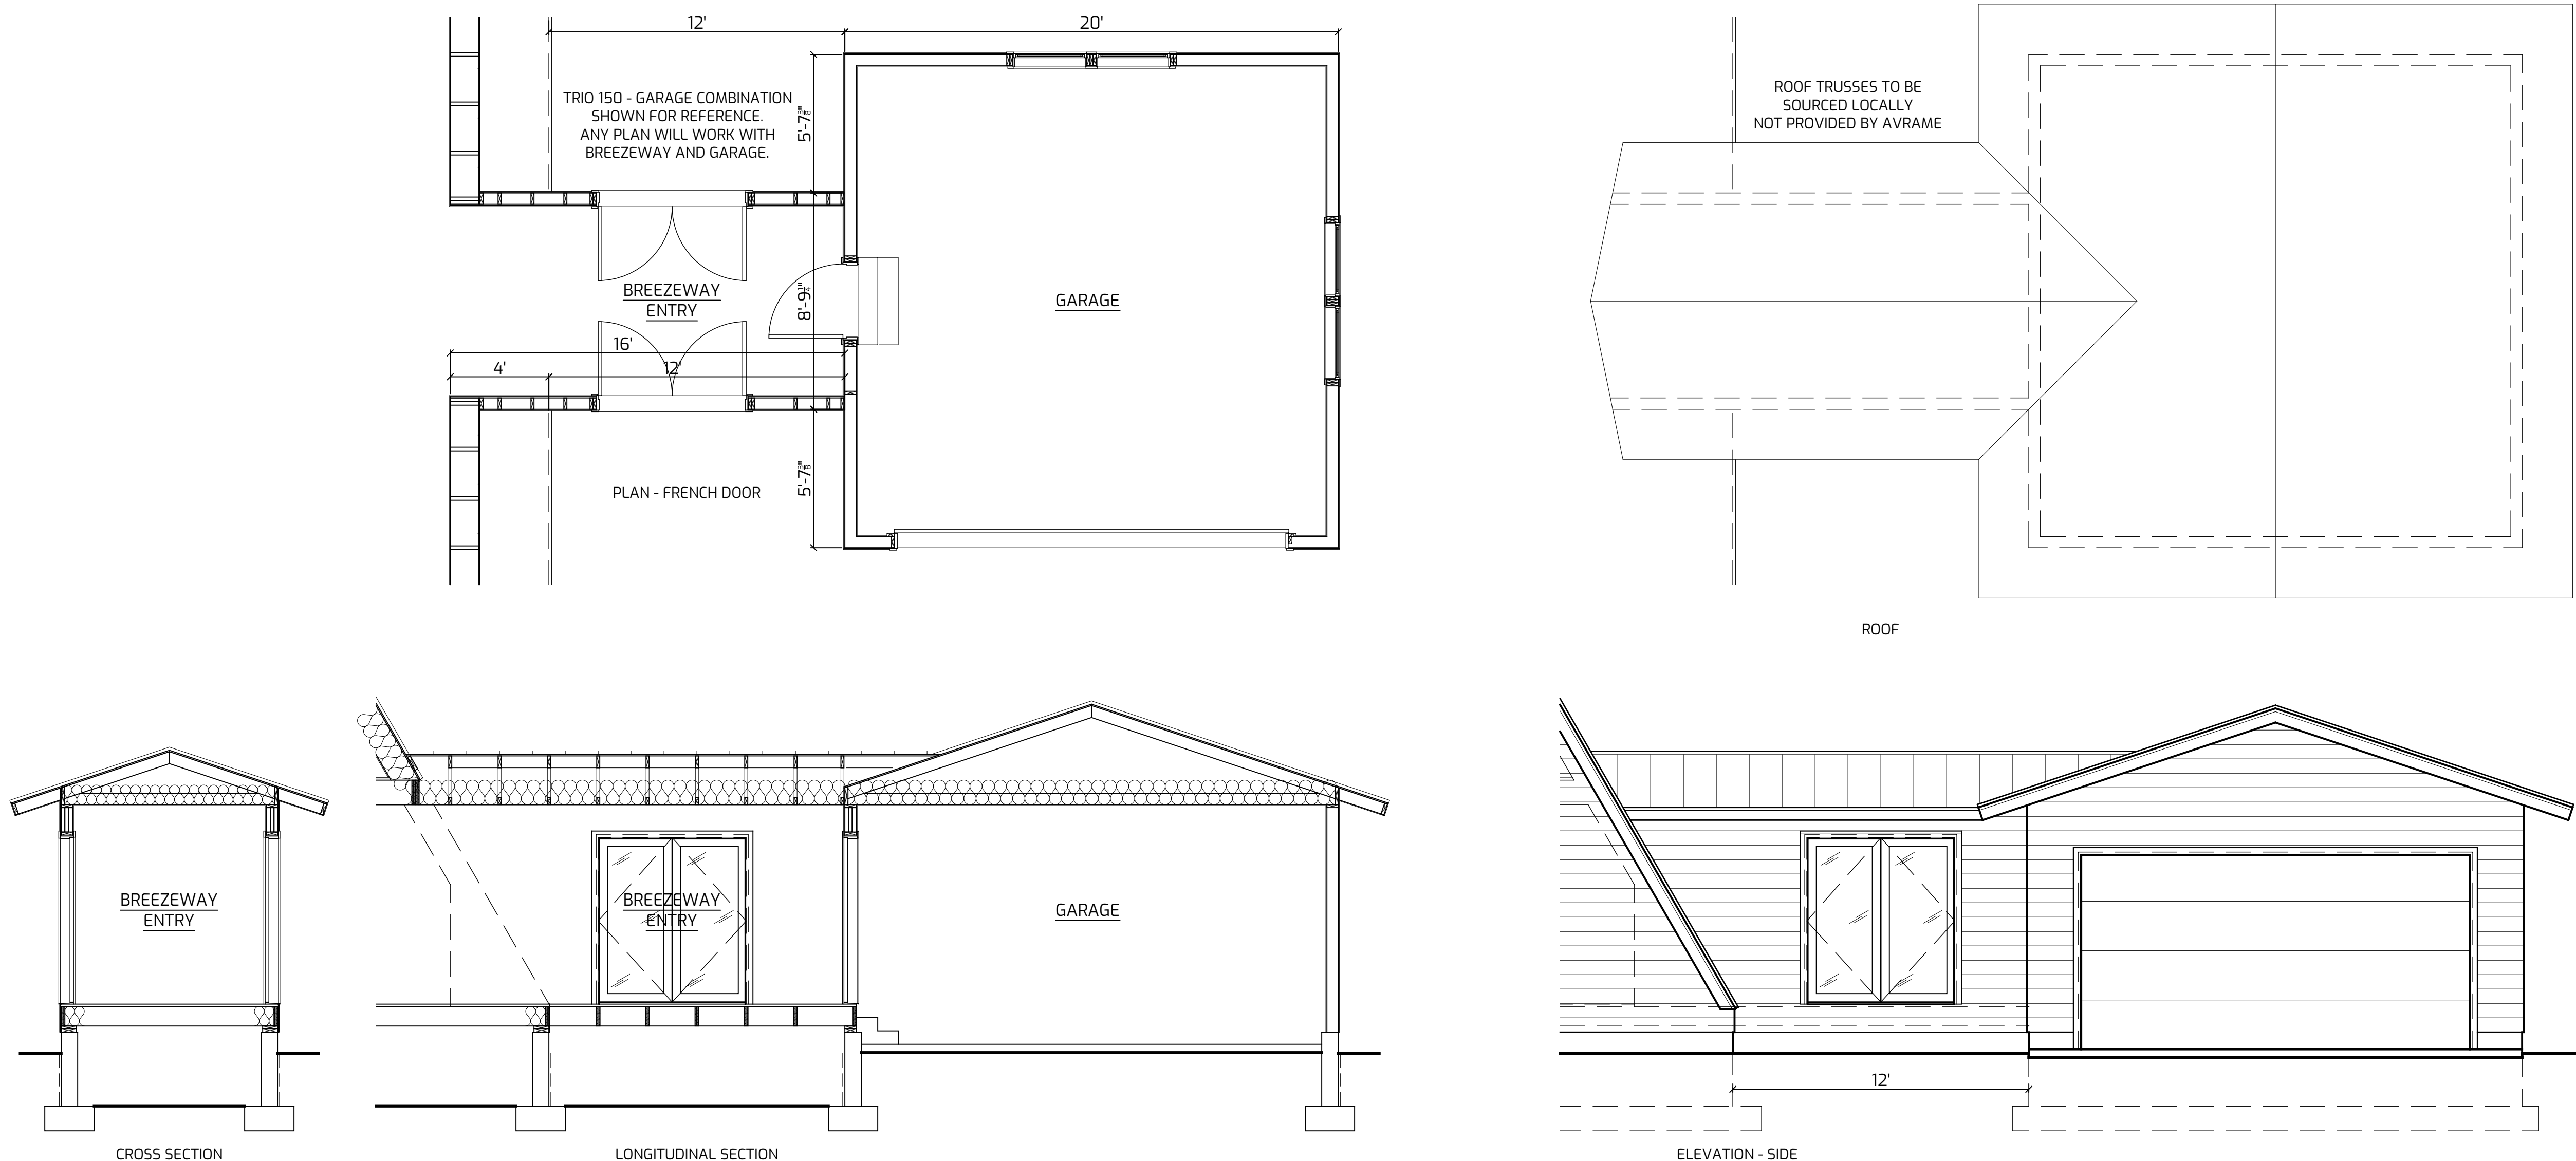


12' LONG 4-BAY BREEZEWAY WITH 20' X 20' GARAGE

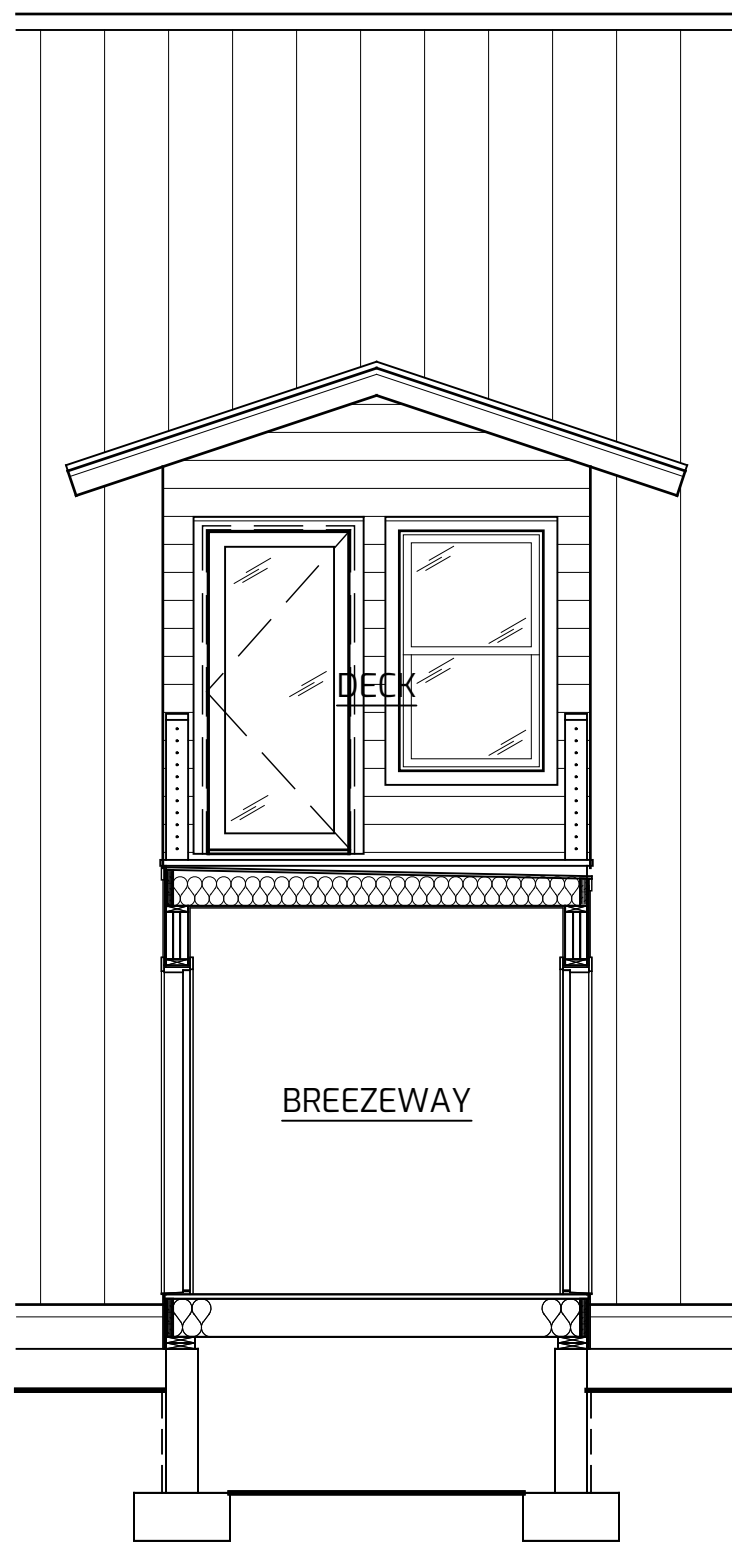


CROSS SECTION



CROSS SECTION

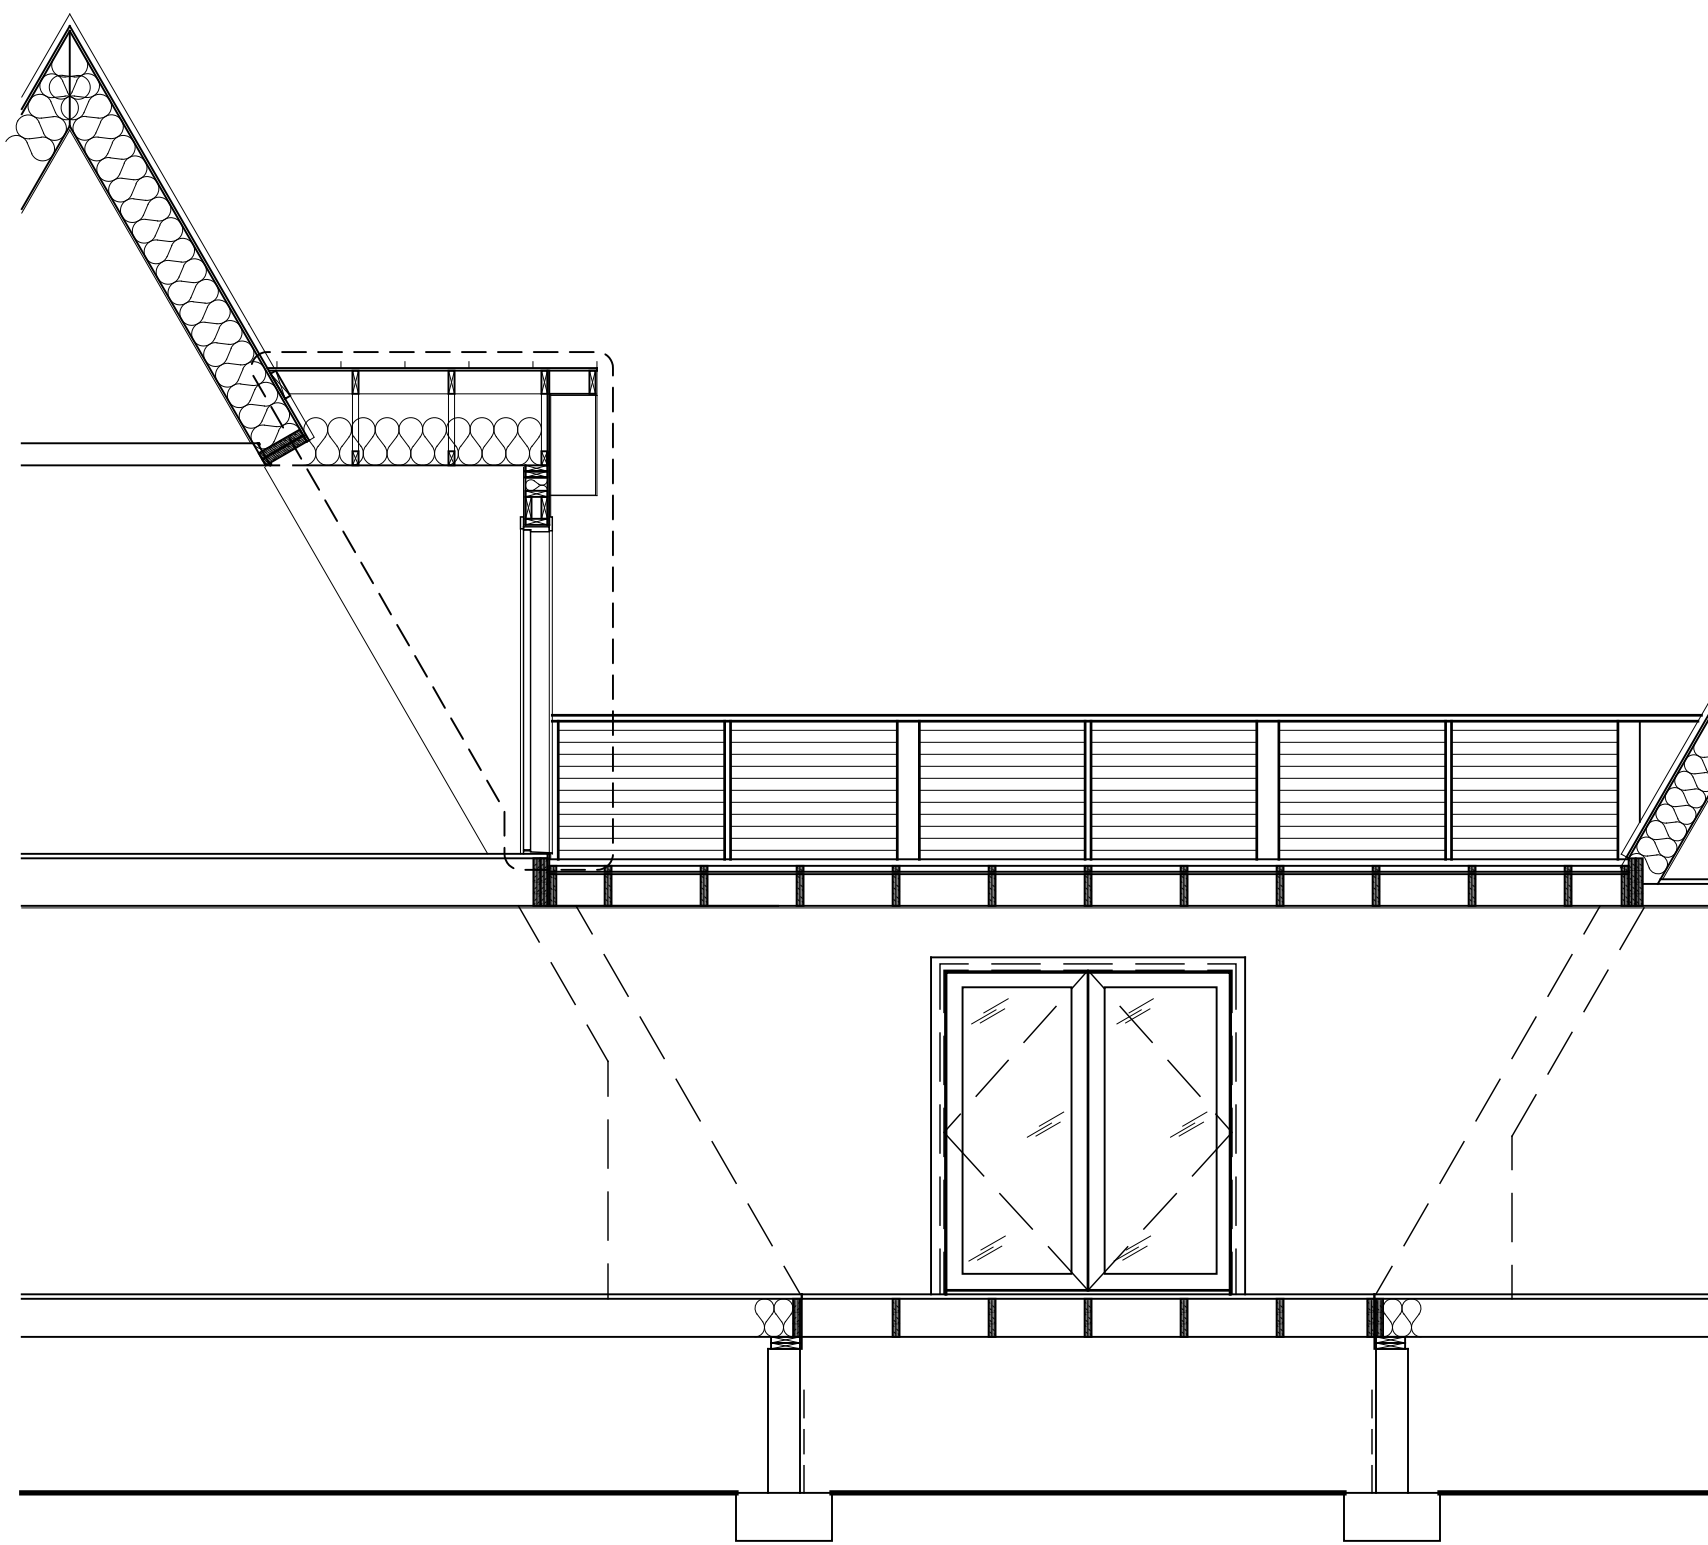


LONGITUDINAL SECTION

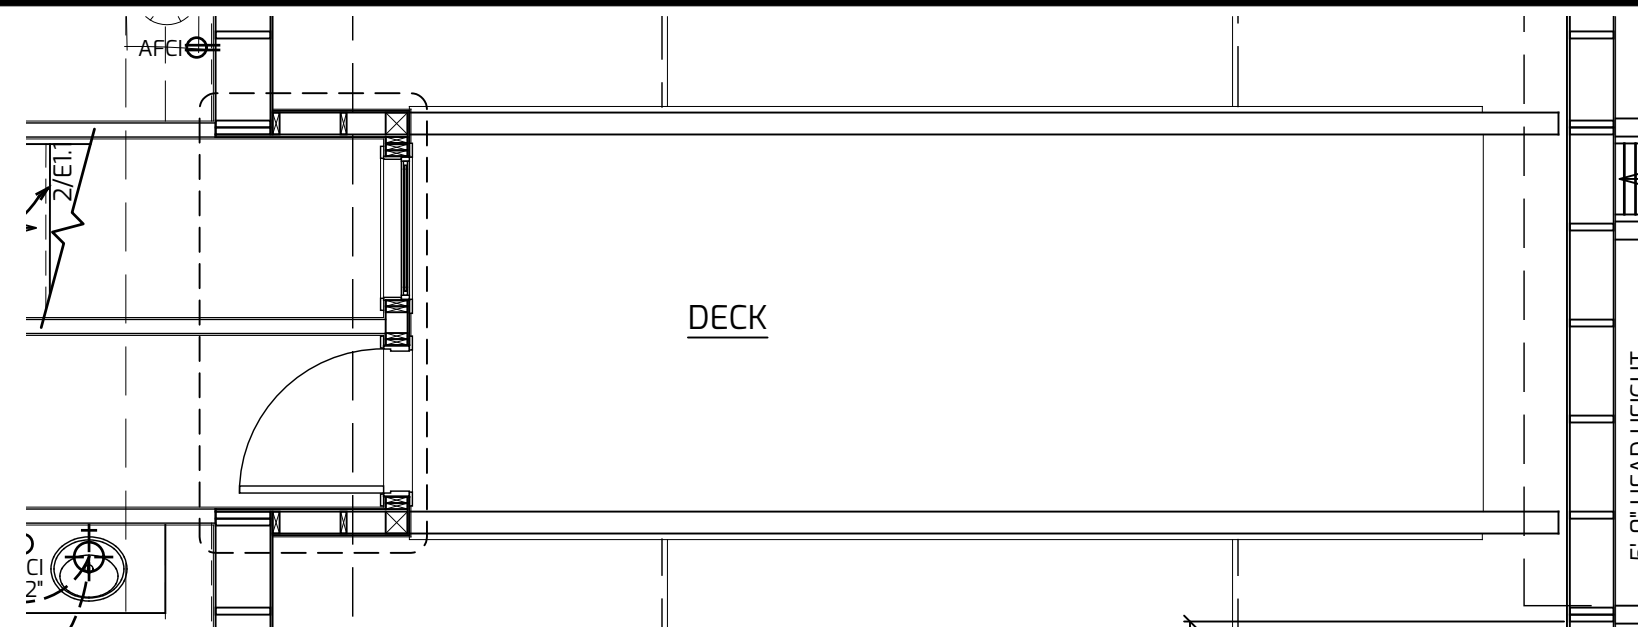

ELEVATION - SIDE

WHERE FOUNDATION BELOW AFRAVE STRUCTURE IS BASEMENT DEPTH IT WILL ALSO BE BASEMENT DEPTH BELOW BREEZEWAY


12' LONG 4-BAY BREEZEWAY WITH UPPER LEVEL DECK

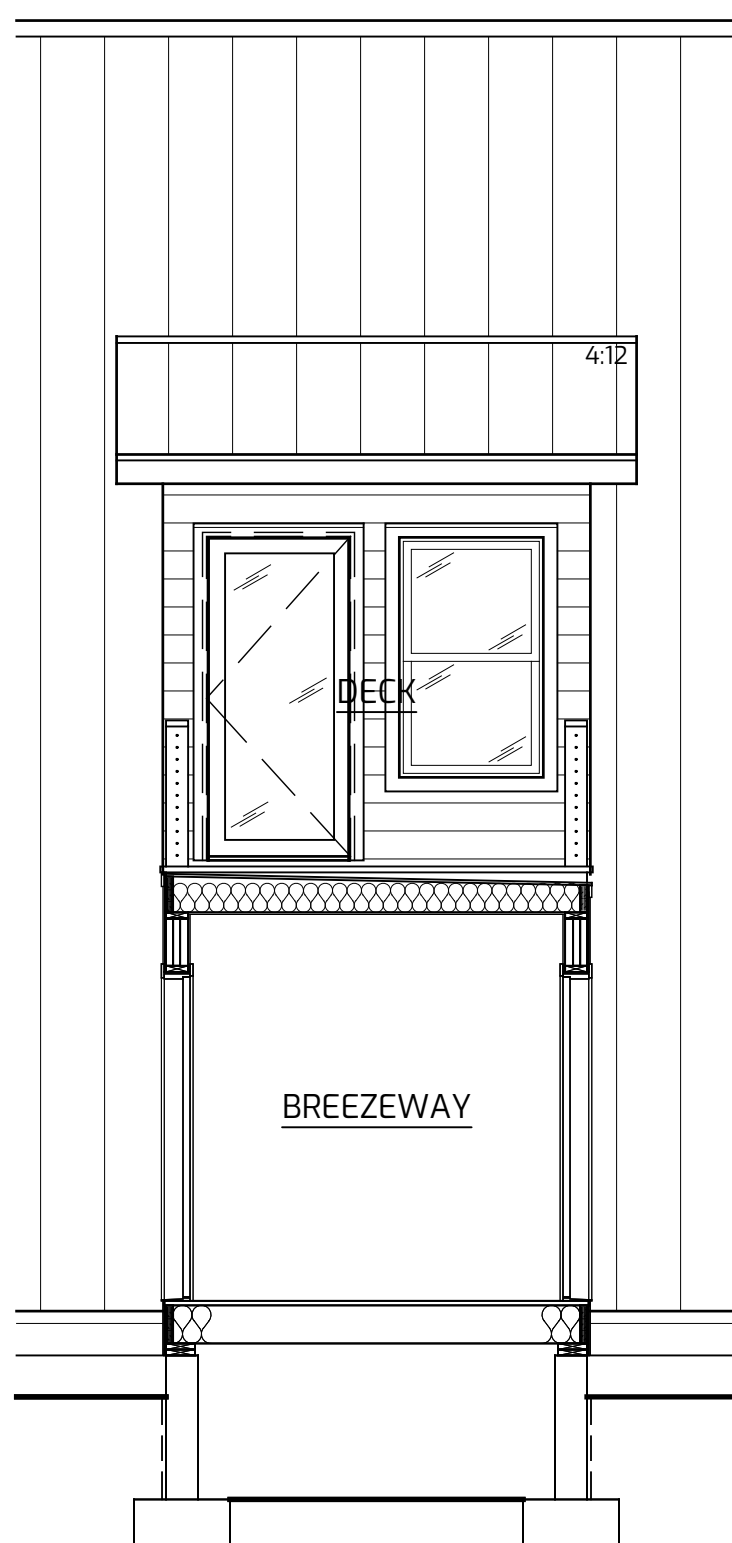


CROSS SECTION



CROSS SECTION

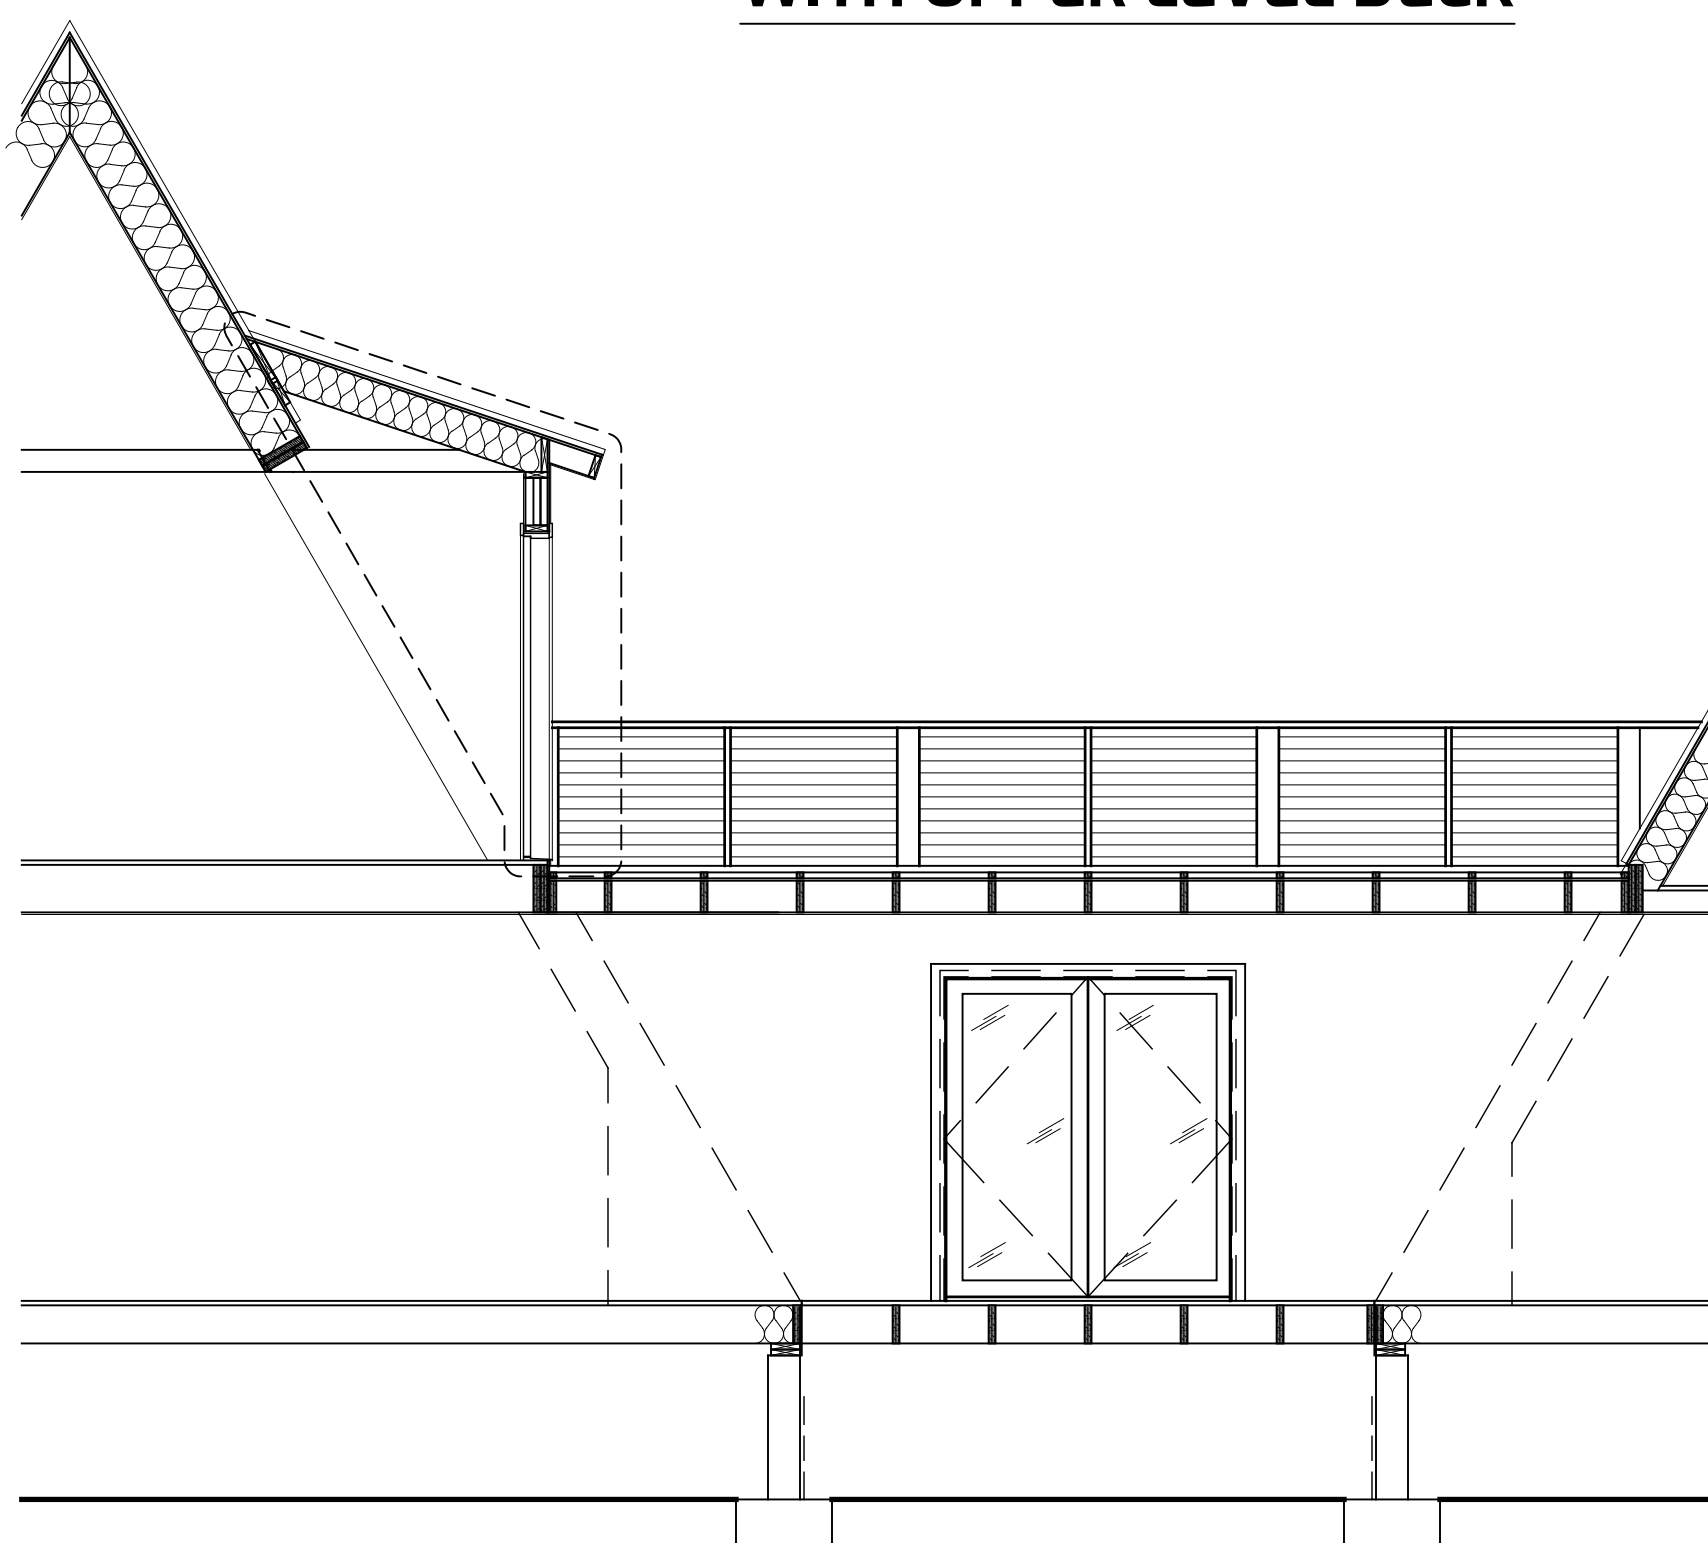

LONGITUDINAL SECTION

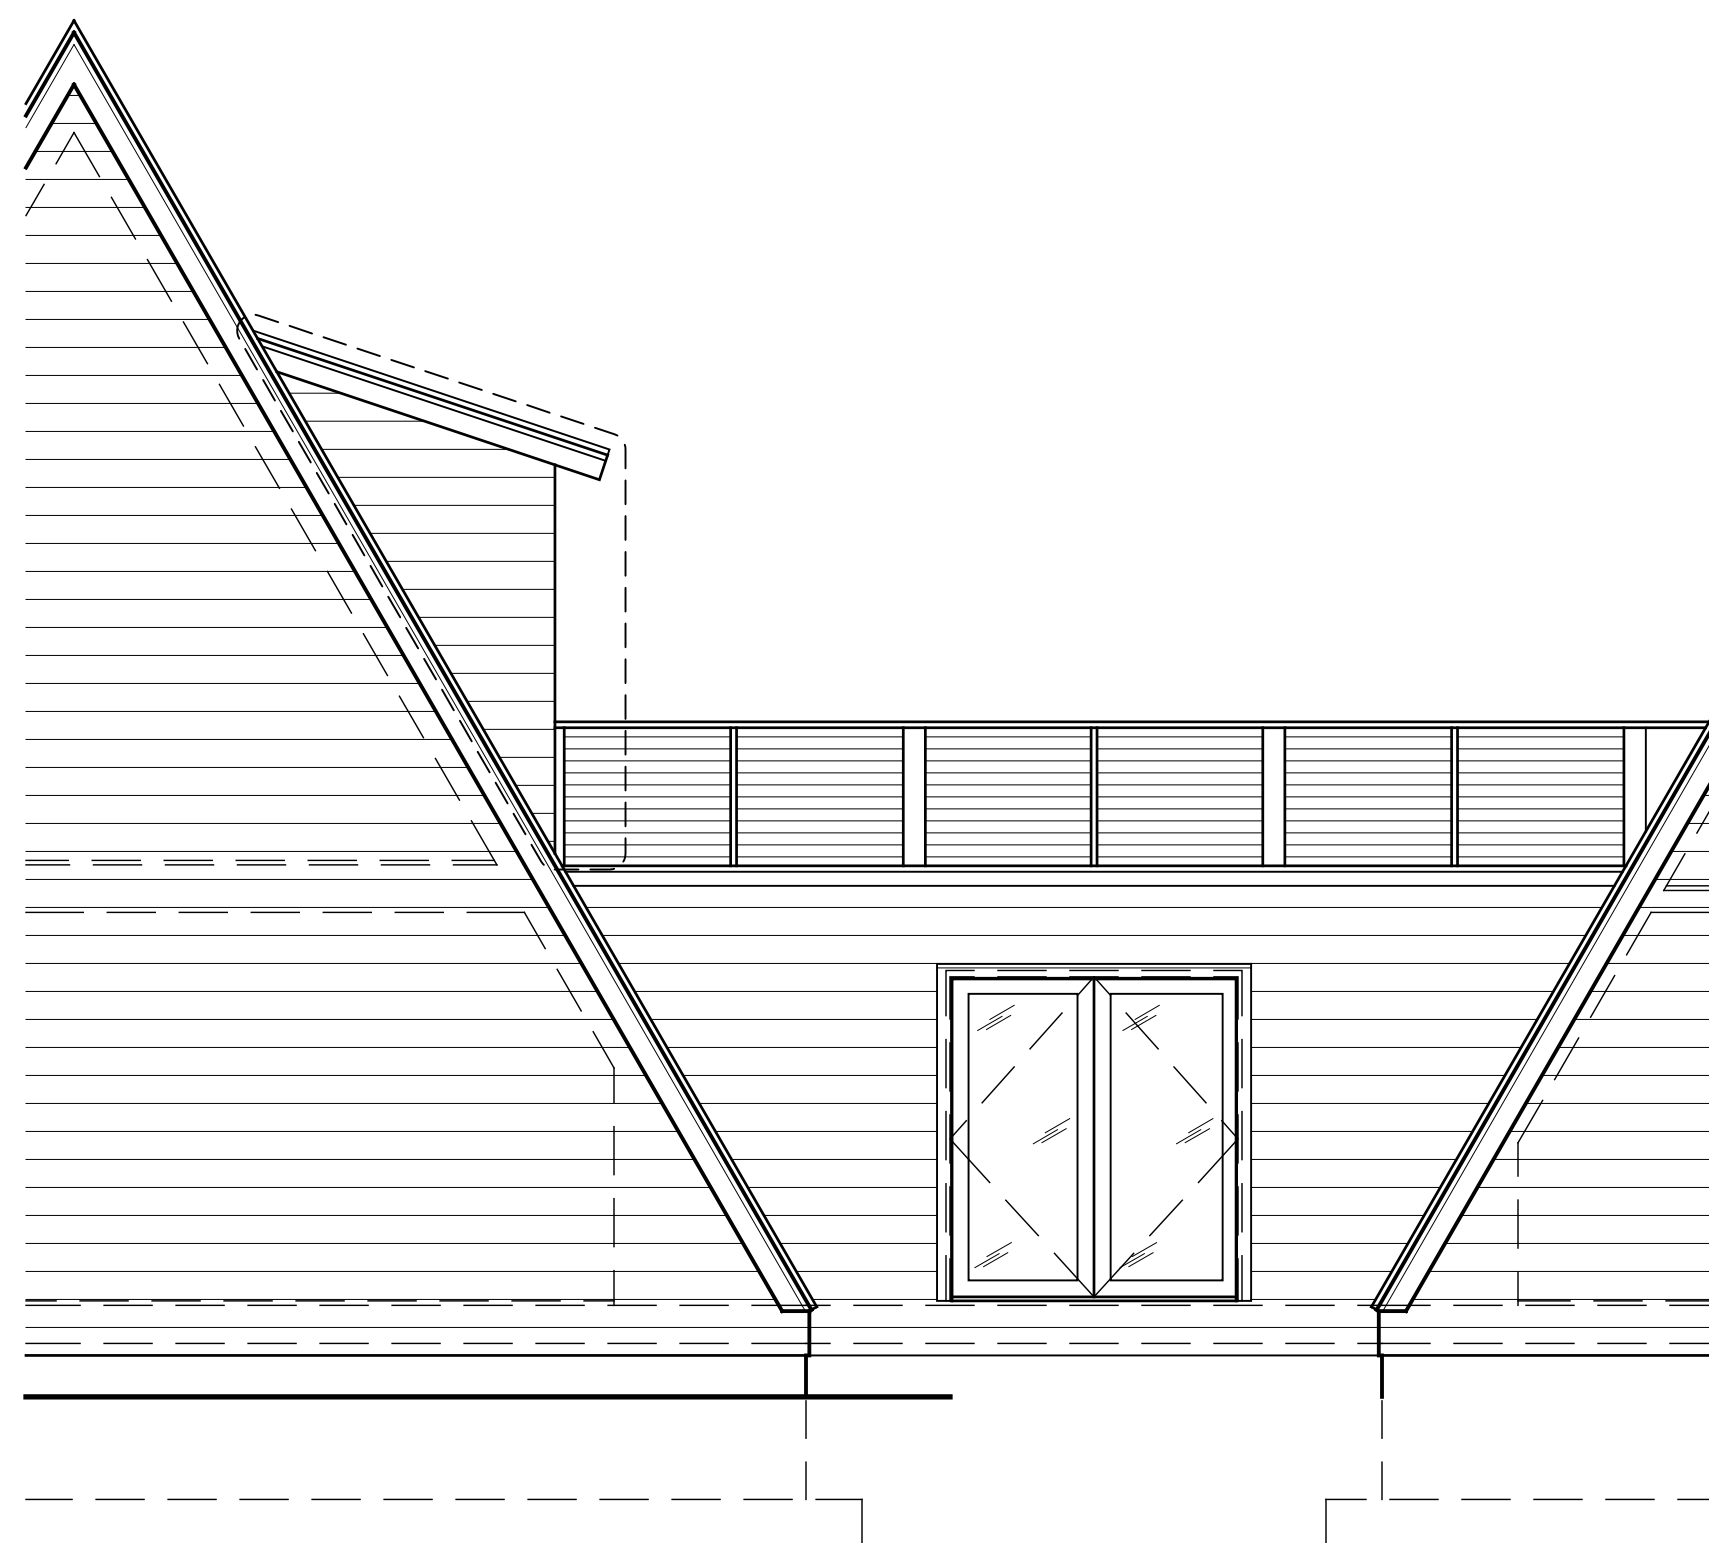

ELEVATION - SIDE

WHERE FOUNDATION BELOW AFRAVE STRUCTURE IS BASEMENT DEPTH IT WILL ALSO BE BASEMENT DEPTH BELOW BREEZEWAY

12' LONG 4-BAY BREEZEWAY WITH UPPER LEVEL DECK

BREEZEWAY SHOWN IS 4 TRUSS BAYS (8' WIDE).
BREEZEWAY CAN ALSO BE DONE AS 5 TRUSS BAY(10' WIDE)

DRAFTING AND ENGINEERING SERVICES PROVIDED FOR
BREEZEWAY. ALL BUILD MATERIALS FOR THE BREEZEWAY
ARE LOCALLY SOURCED AND STICK BUILT. CONNECTION
STRUCTURES REQUIRE CUSTOM FOUNDATION ENGINEERING.

AVRAME

U S A

WEBSITE: WWW.AVRAMEUSA.COM
EMAIL: SALES@AVRAMEUSA.COM

THE GRAPHIC MATERIAL AND DESIGN ON ALL SHEETS IN THIS SET REMAIN AT ALL TIMES THE PROPERTY OF AVRAME U.S.A. NO REPRODUCTION OR REUSE OF THE MATERIAL AND DESIGN CONTAINED HEREIN IS PROHIBITED WITHOUT THE WRITTEN CONSENT OF AVRAME U.S.A. ANY VIOLATION WILL BE PROSECUTED TO THE FULLEST EXTENT OF THE LAW. COPYRIGHT AVRAME U.S.A. ALL RIGHTS RESERVED


TRIO OPTIONS

DRAWN FOR ONE-TIME USE FOR

AVRAME U.S.A.

ISSUE DATE 04/20/2023

REVISIONS

REVISION DELTA 

T303

BREEZEWAYS W/
UPPER LEVEL DECK