



3 TRUSS BAY MINIMUM BETWEEN GABLE ROOF DORMERS TO MAINTAIN INDIVIDUAL ROOFS WITH STANDARD OVERHANG.

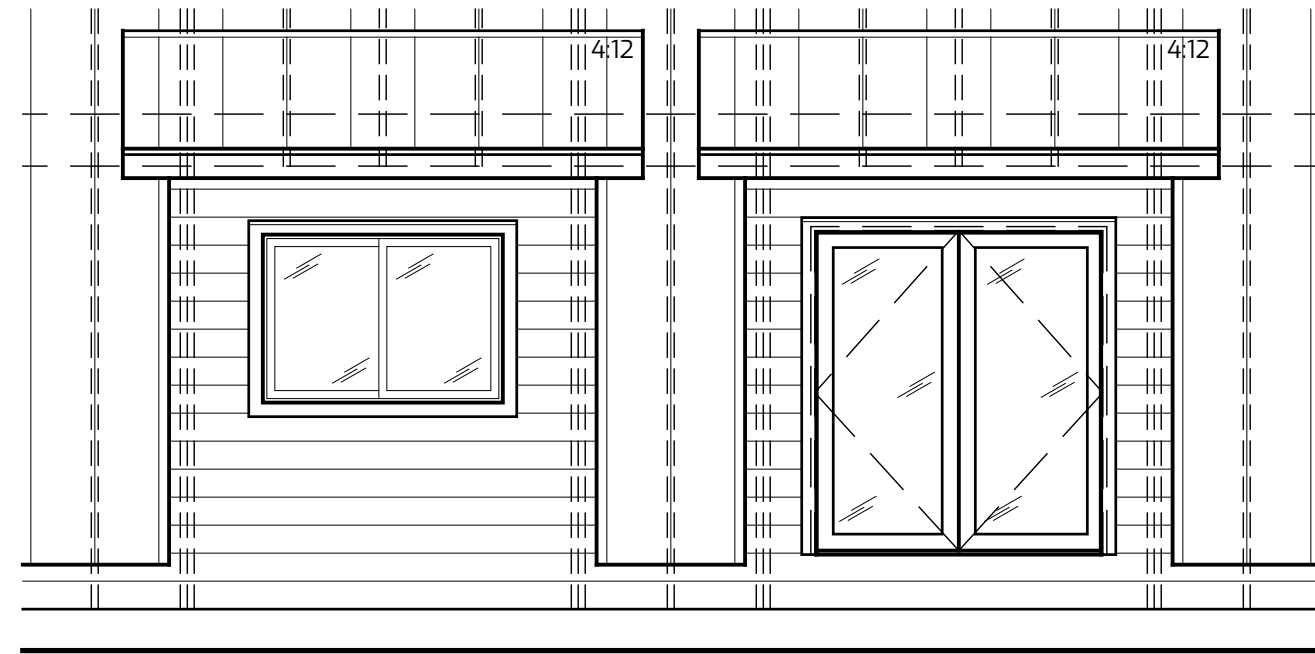

2 TRUSS BAY MINIMUM BETWEEN SHED ROOF DORMERS TO MAINTAIN INDIVIDUAL ROOFS WITH STANDARD OVERHANG.

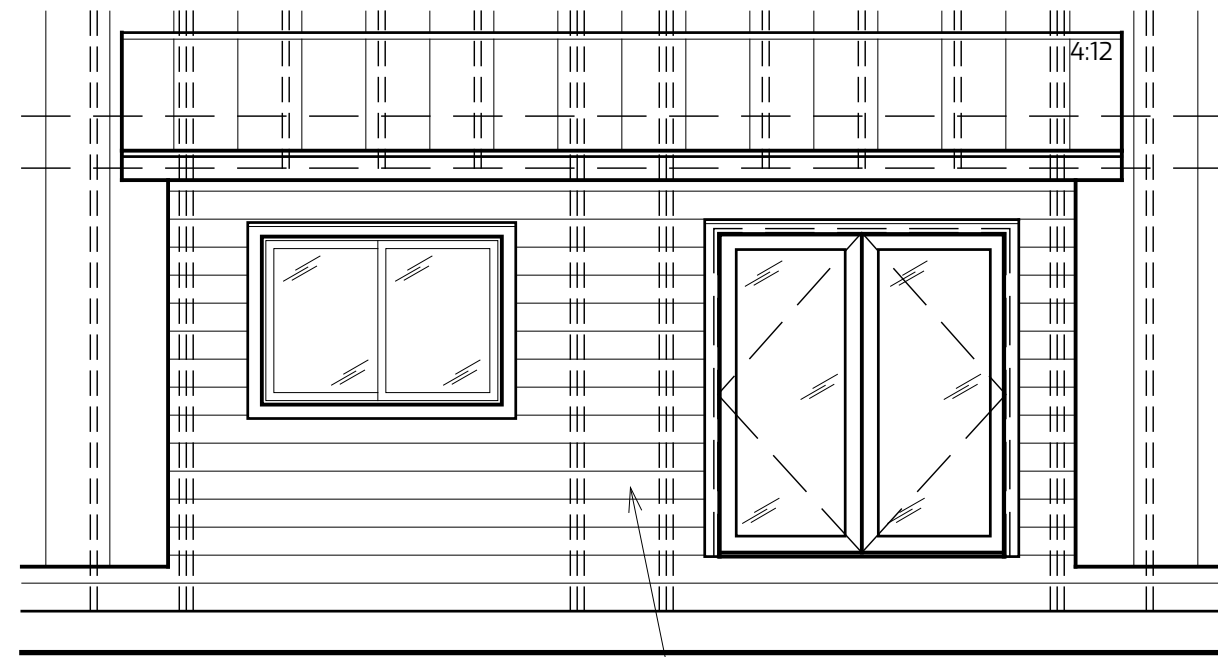


1 TRUSS BAY INTERIOR VOID BETWEEN DORMER STRUCTURES


1 TRUSS BAY MINIMUM BETWEEN DORMERS WITH SHED ROOF. ROOFS AND WALLS WILL BE JOINED TO CREATE APPEARANCE OF 1 DORMER.




### OFFSET - PARTIAL

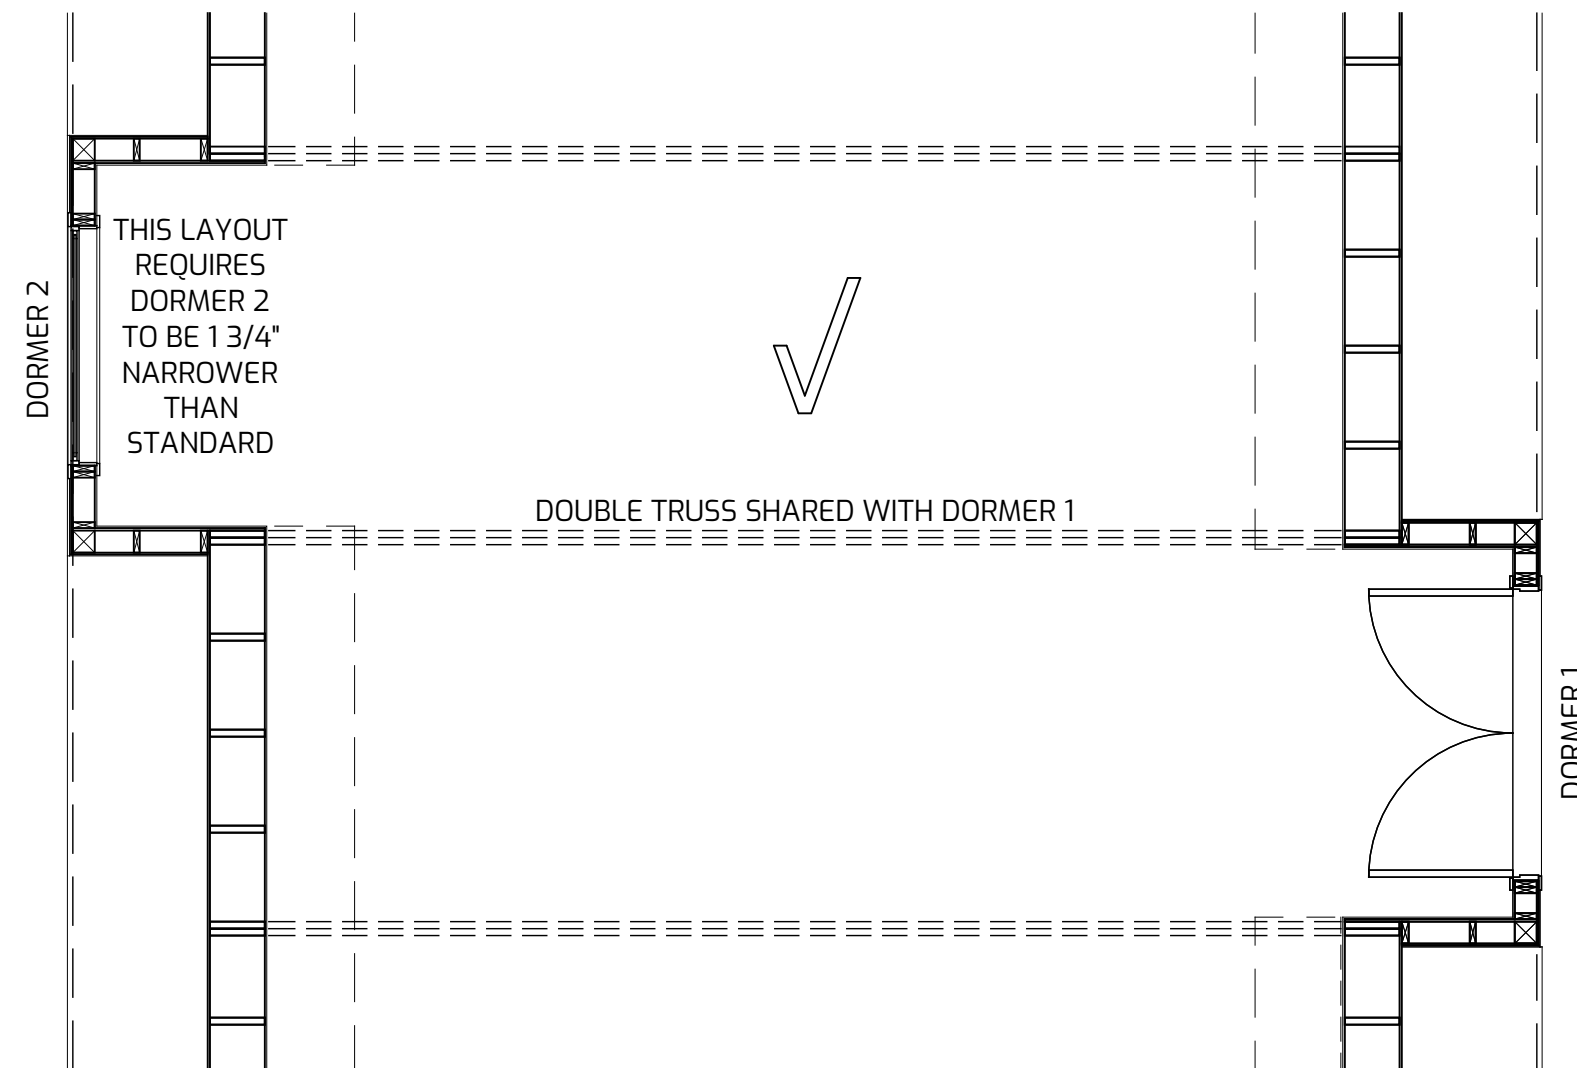


### OFFSET - SHARED TRUSS

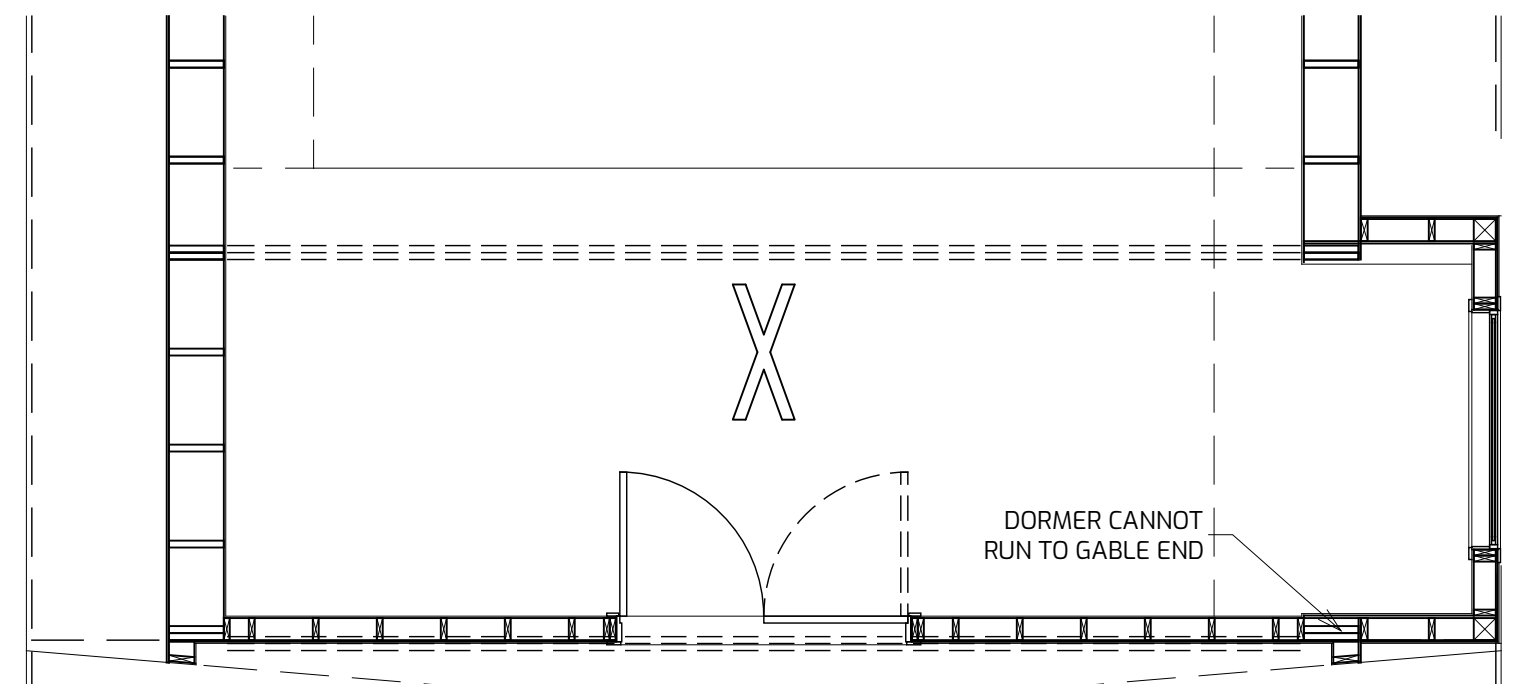


### WITHOUT OFFSET FROM GABLED END

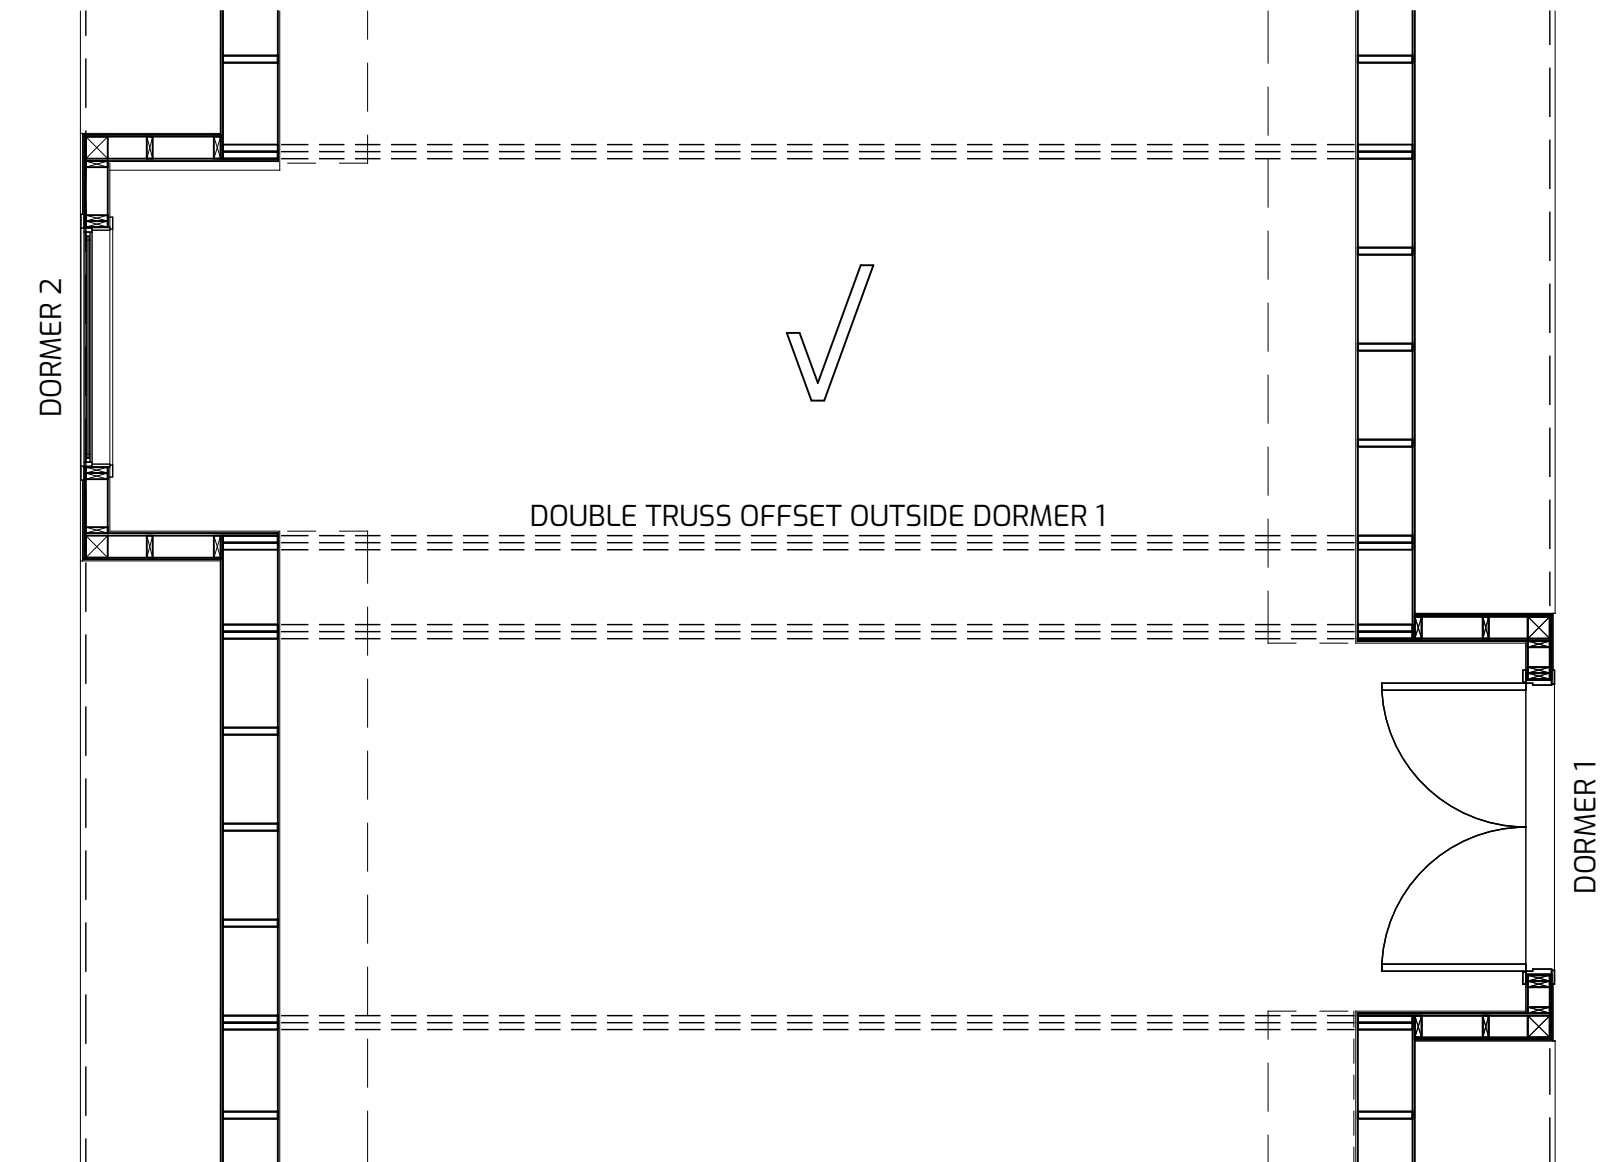

### OFFSET - WITH SEPARATION

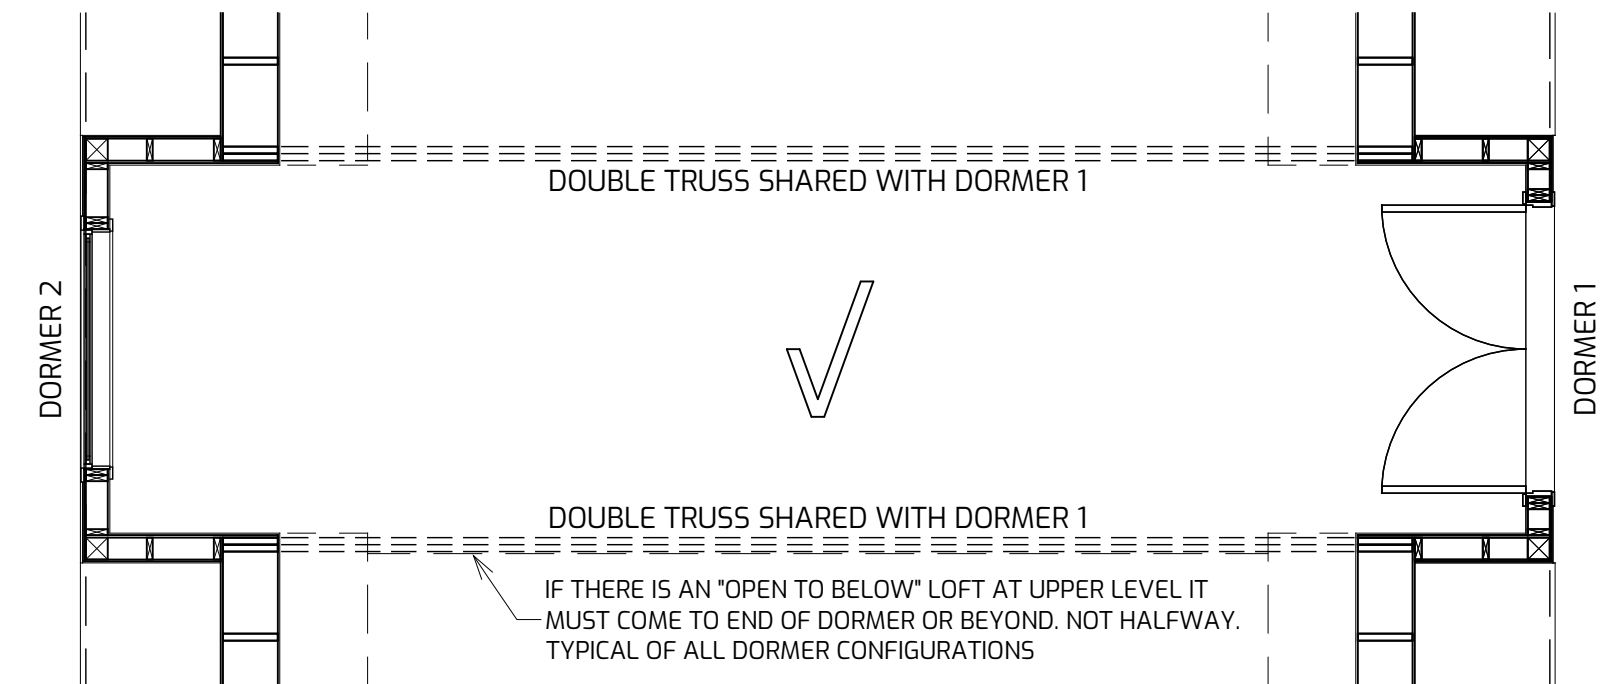

### ADJACENT

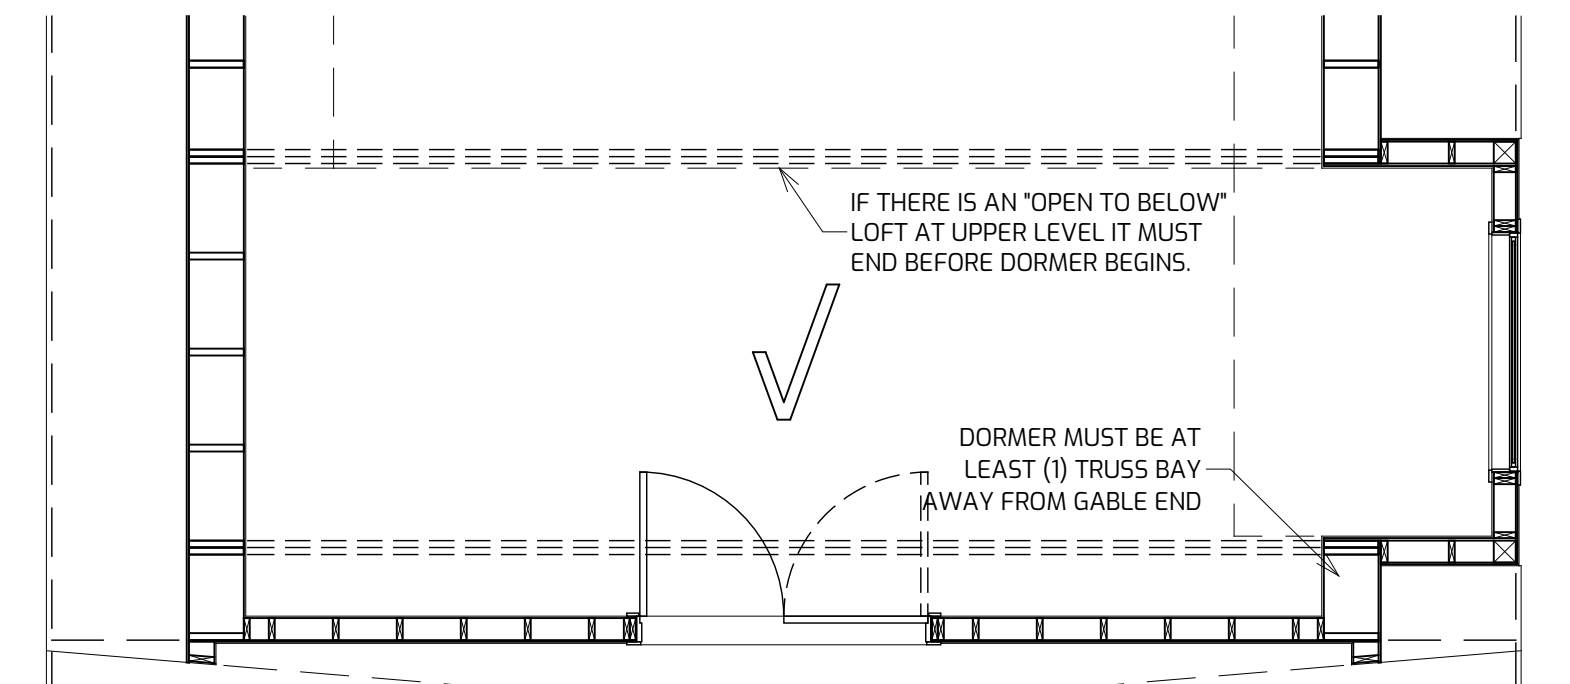

### WITH OFFSET FROM GABLED END

DORMERS SHOWN ARE ALL 4 TRUSS BAY (8' WIDE) DORMERS. EACH STYLE CAN ALSO BE DONE AS 5 TRUSS BAY (10' WIDE) DORMERS.

FOR (2) OR MORE DORMERS AT SAME SIDEWALL, MAINTAIN MINIMUM OF 2 TRUSS BAYS BETWEEN DORMERS WITH SHED ROOFS AND MINIMUM OF 3 TRUSS BAYS BETWEEN DORMERS WITH GABLED ROOFS.

## TRIO OPTIONS


DRAWN FOR ONE-TIME USE FOR  
AVRAME U.S.A.

ISSUE DATE 04/20/2023

REVISIONS


REVISION DELTA

T201  
DORMER  
ALIGNMENT

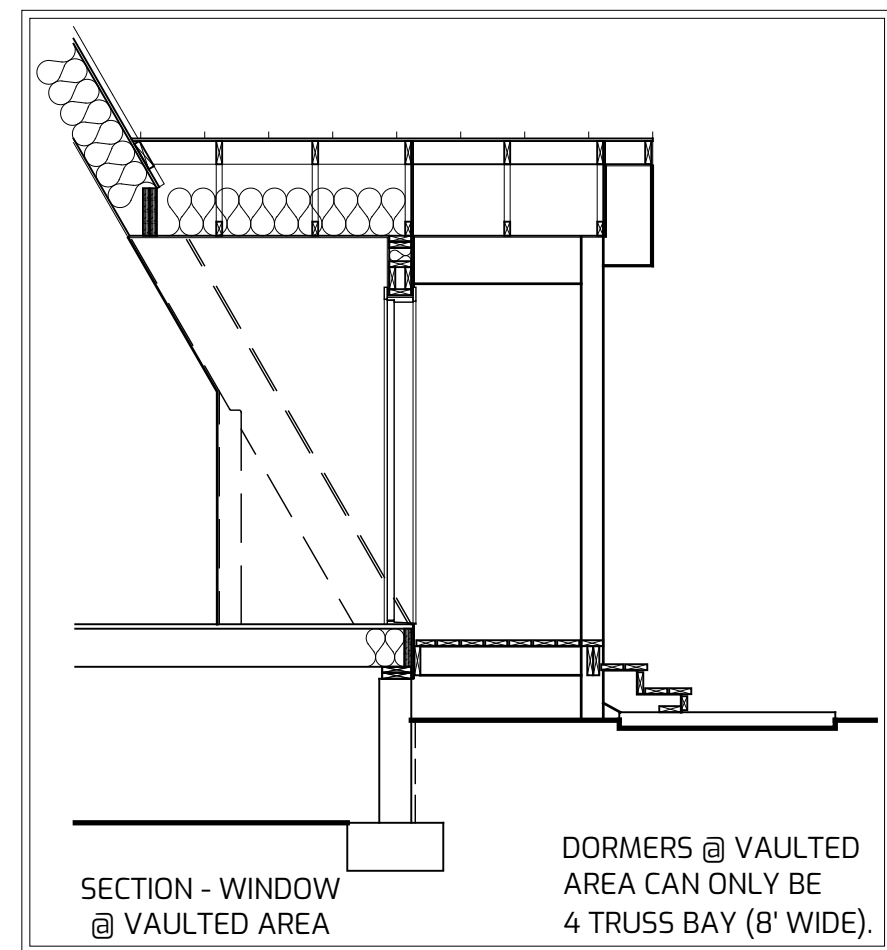


SECTION - WINDOW  
@ VAULTED AREA


DORMERS @ VAULTED  
AREA CAN ONLY BE  
4 TRUSS BAY (8' WIDE).

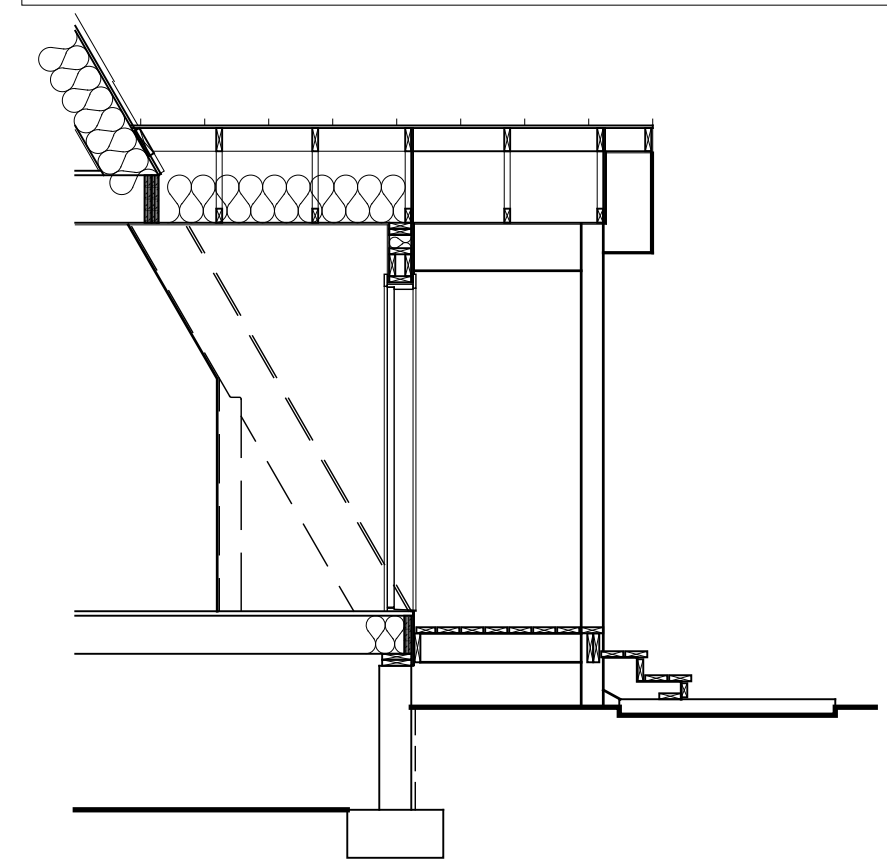


SECTION

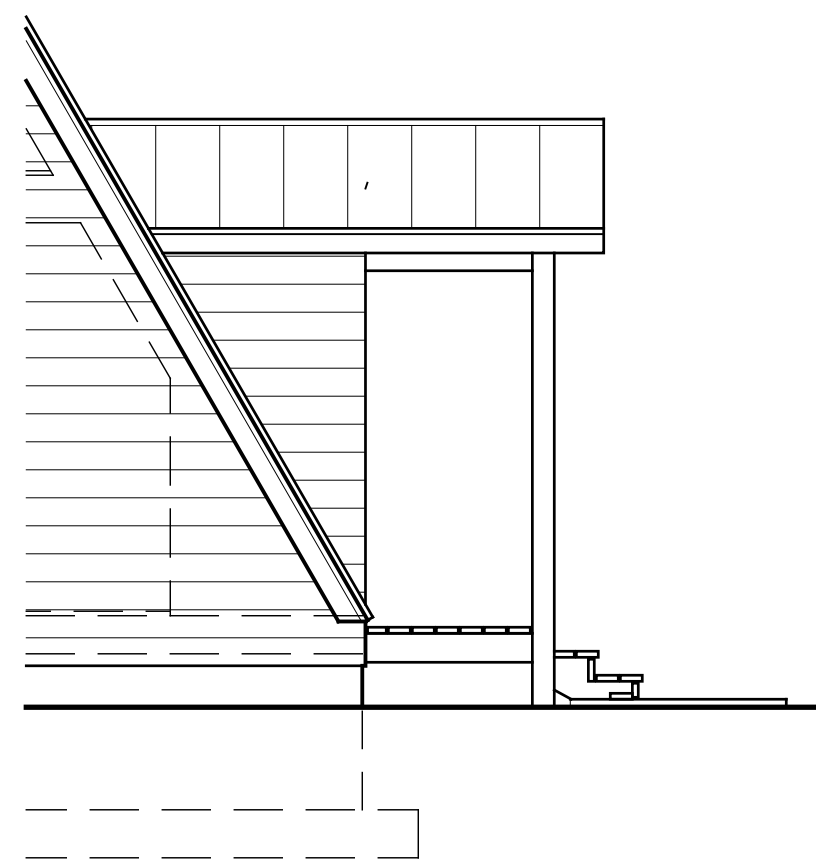


ELEVATION - SIDE

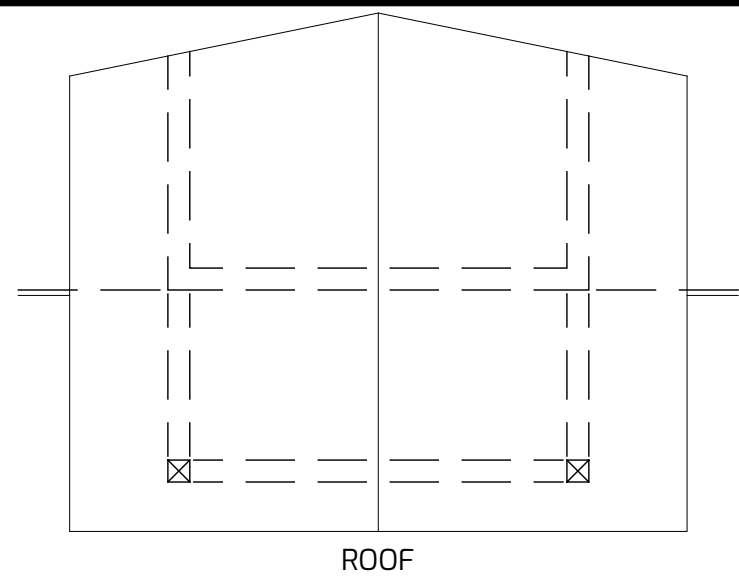

ROOF

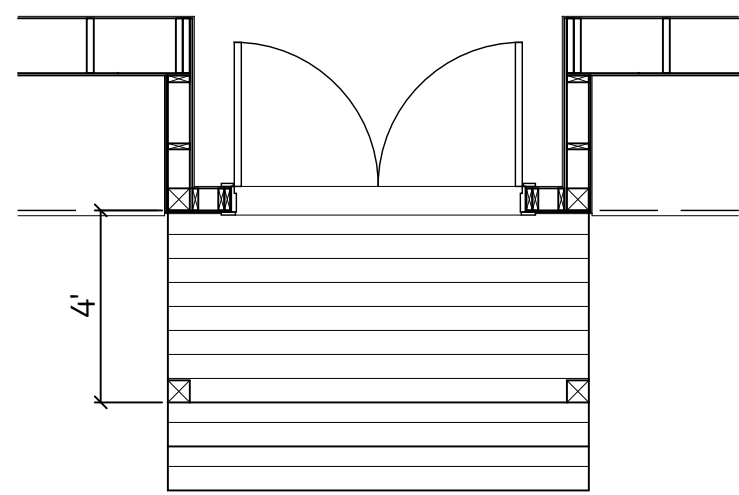


PLAN - FRENCH DOOR

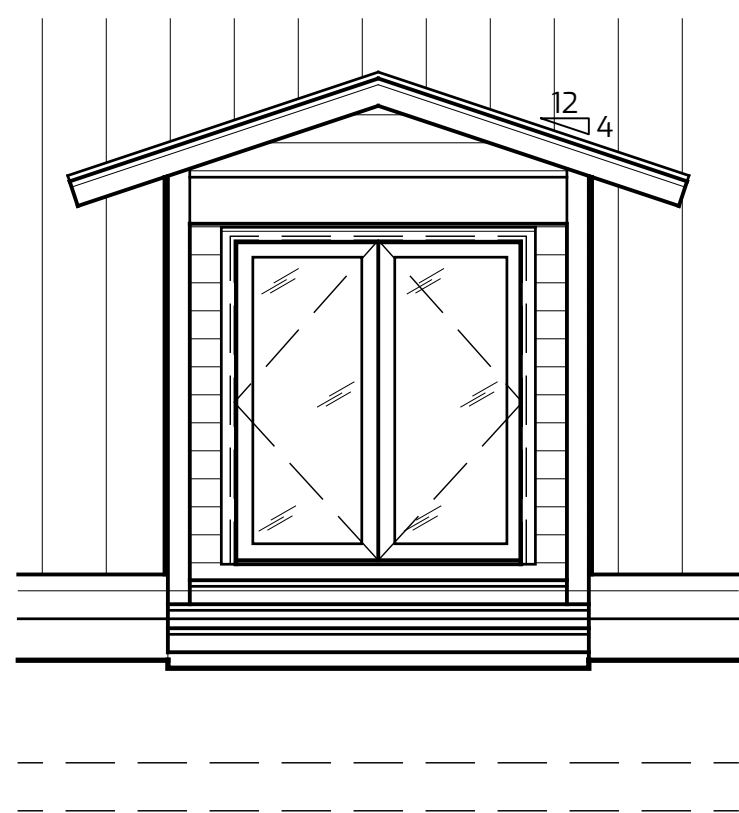

ELEVATION - FRENCH DOOR


### MAIN LEVEL - FULL DORMER - EXTENDED GABLED ROOF W/ DECK

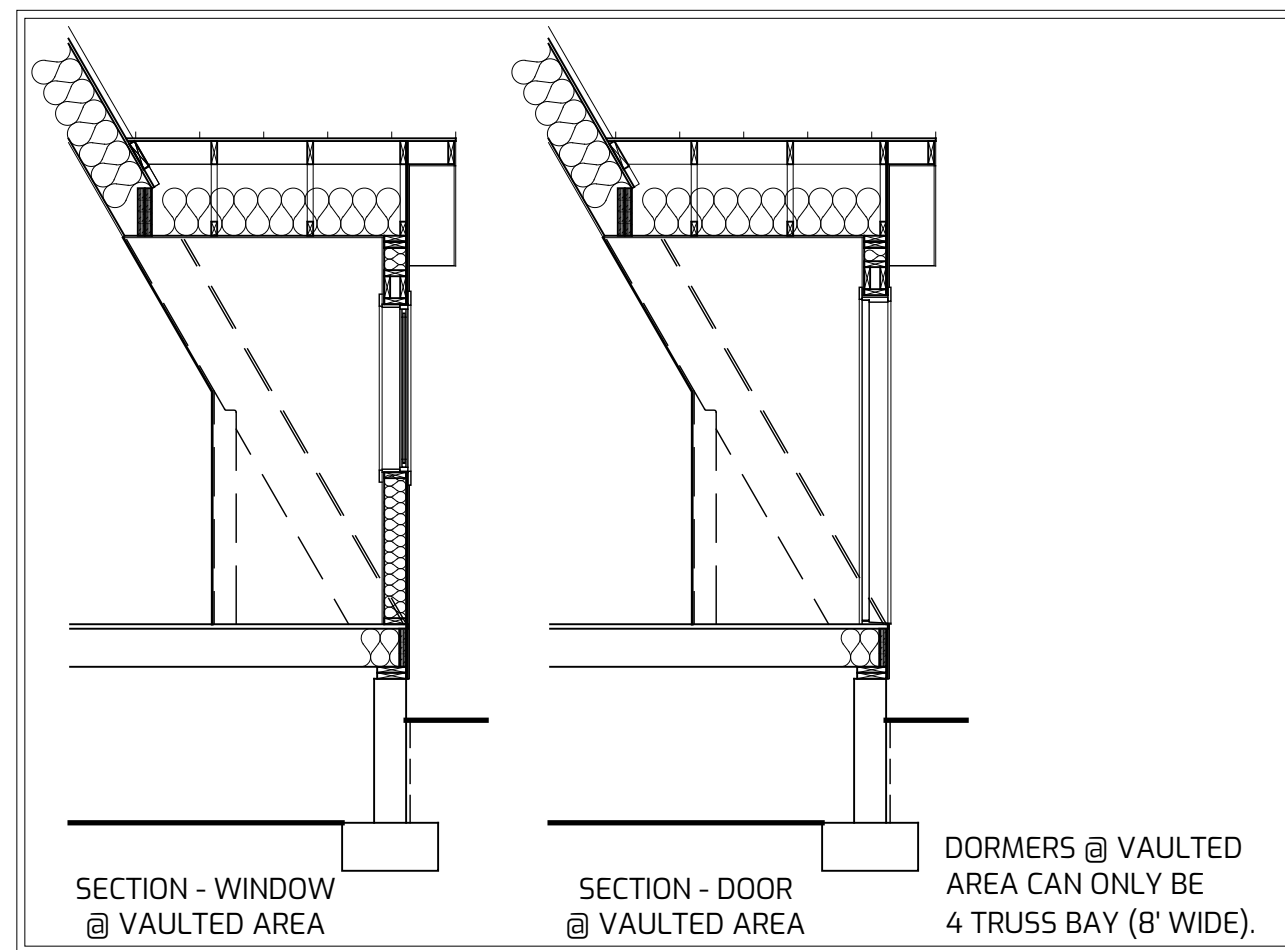


SECTION - WINDOW  
@ VAULTED AREA

SECTION - DOOR  
@ VAULTED AREA


DORMERS @ VAULTED  
AREA CAN ONLY BE  
4 TRUSS BAY (8' WIDE).

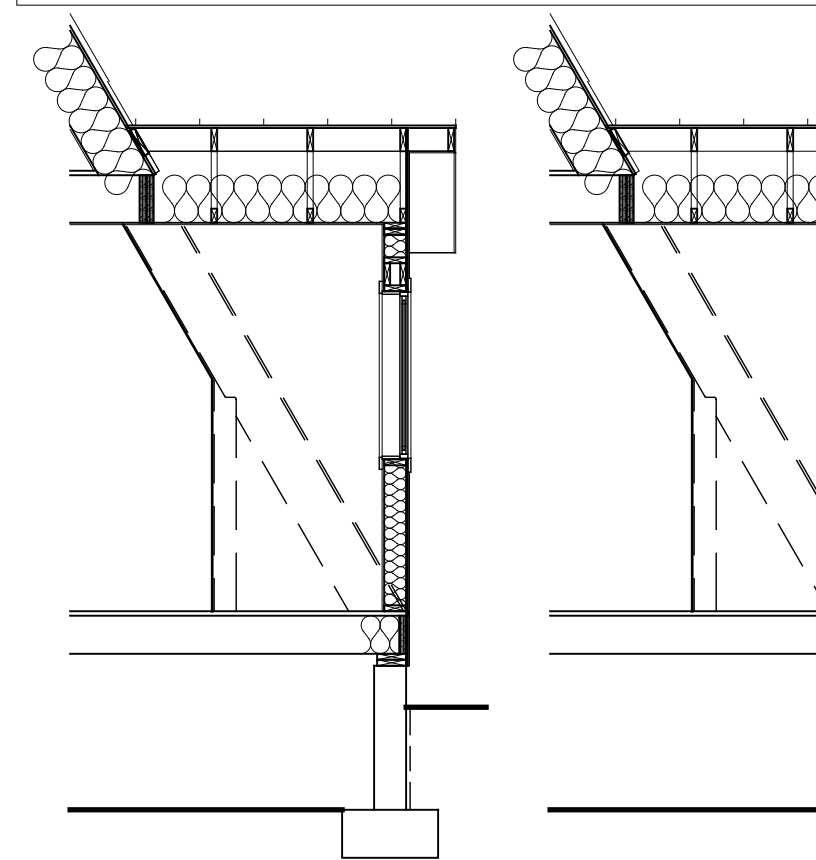


ELEVATION - SIDE

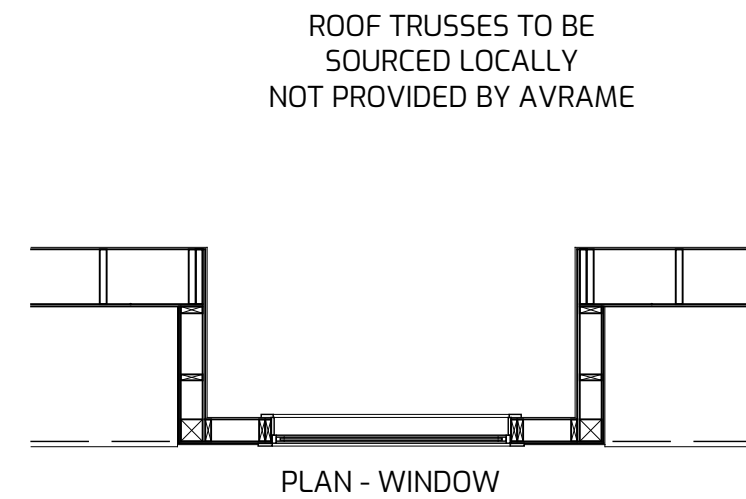


PLAN - WINDOW

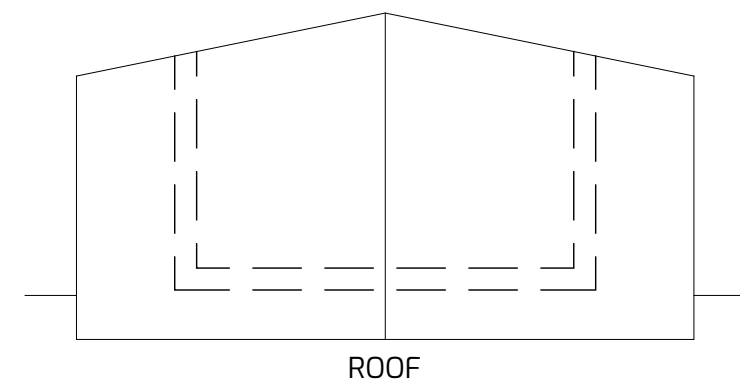


ROOF

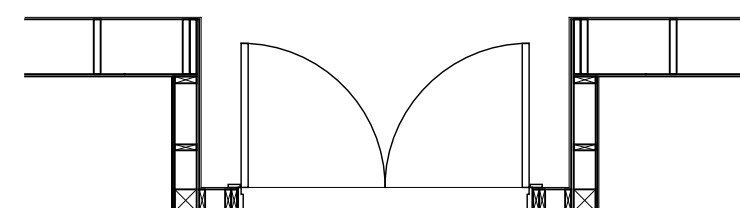

PLAN - FRENCH DOOR

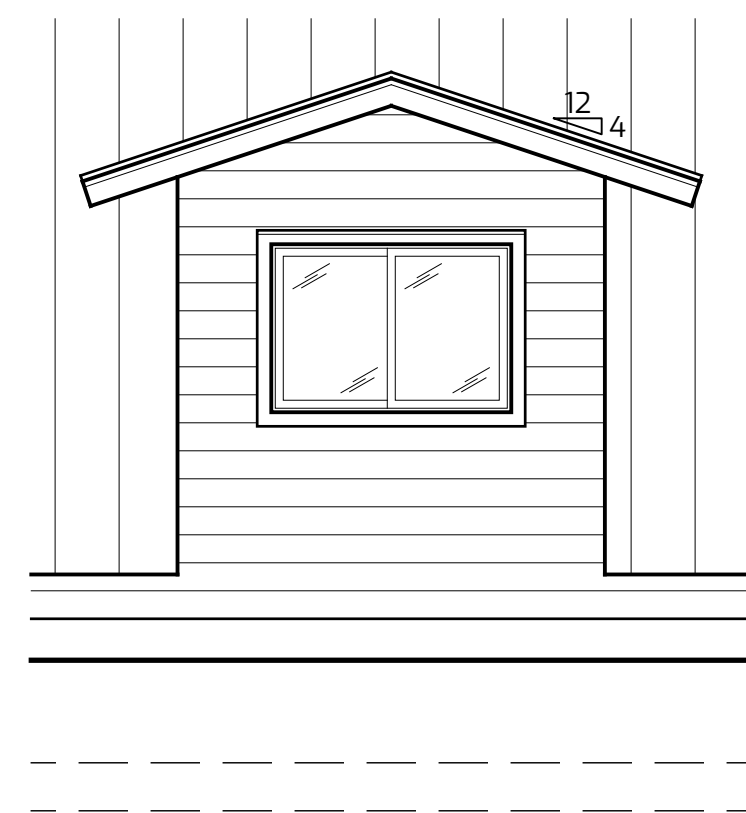


ELEVATION - WINDOW

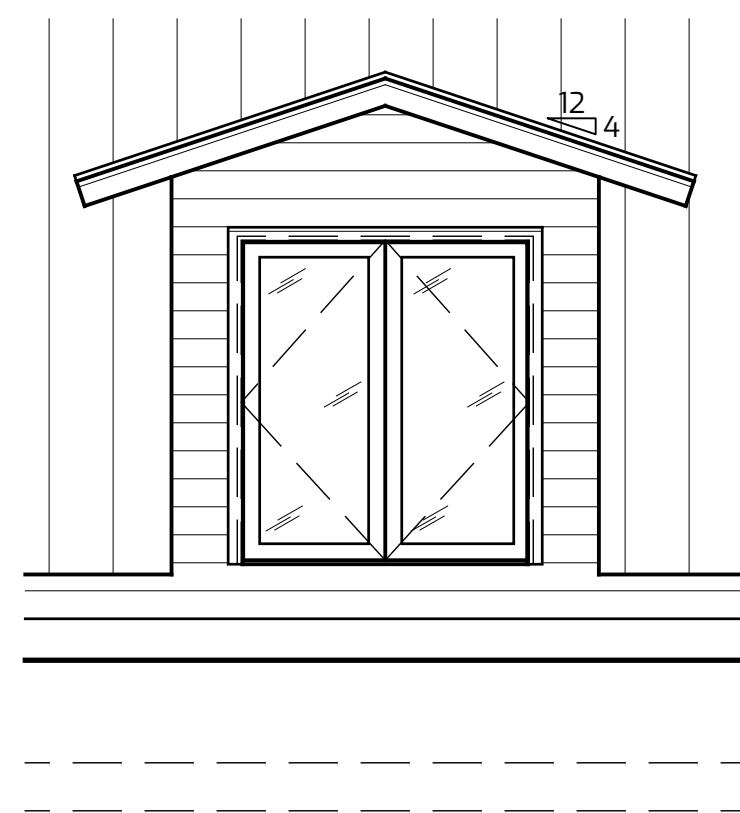

ELEVATION - FRENCH DOOR


### MAIN LEVEL - FULL DORMER - GABLED ROOF

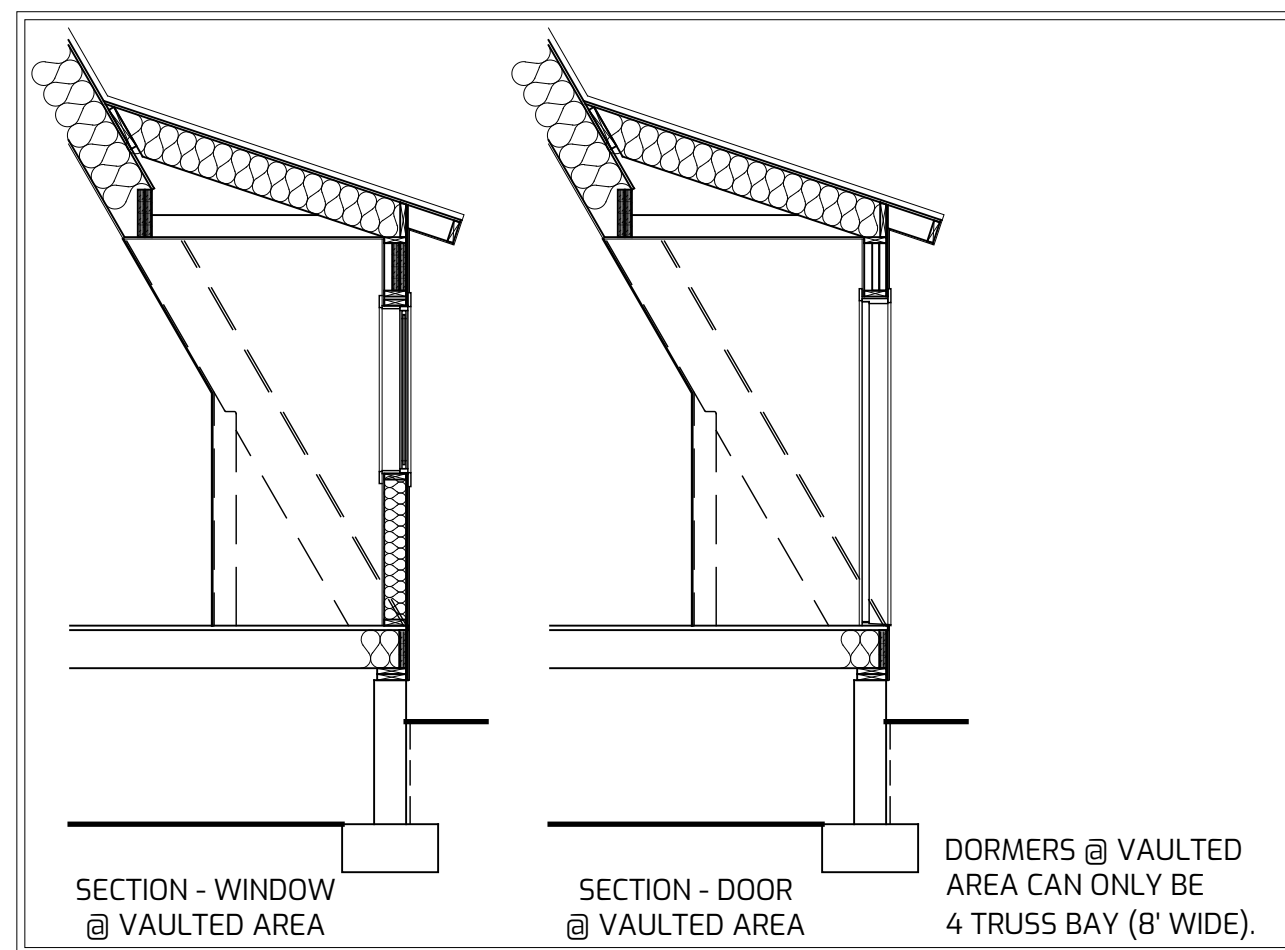

SECTION - WINDOW  
@ VAULTED AREA

SECTION - DOOR  
@ VAULTED AREA


DORMERS @ VAULTED  
AREA CAN ONLY BE  
4 TRUSS BAY (8' WIDE).

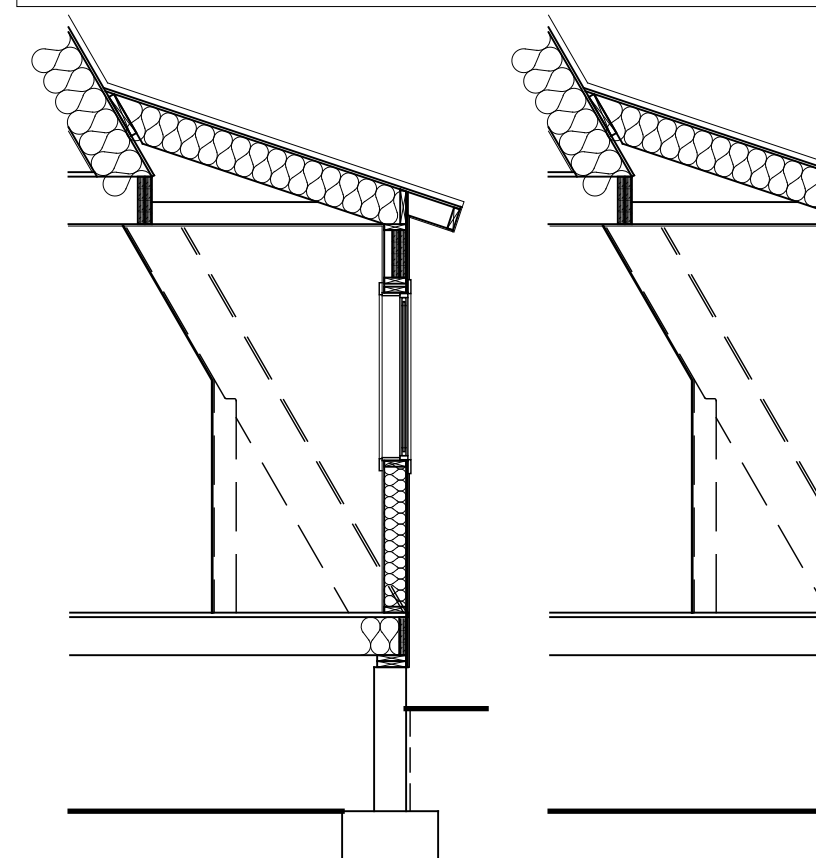


SECTION - WINDOW

SECTION - DOOR


ELEVATION - SIDE

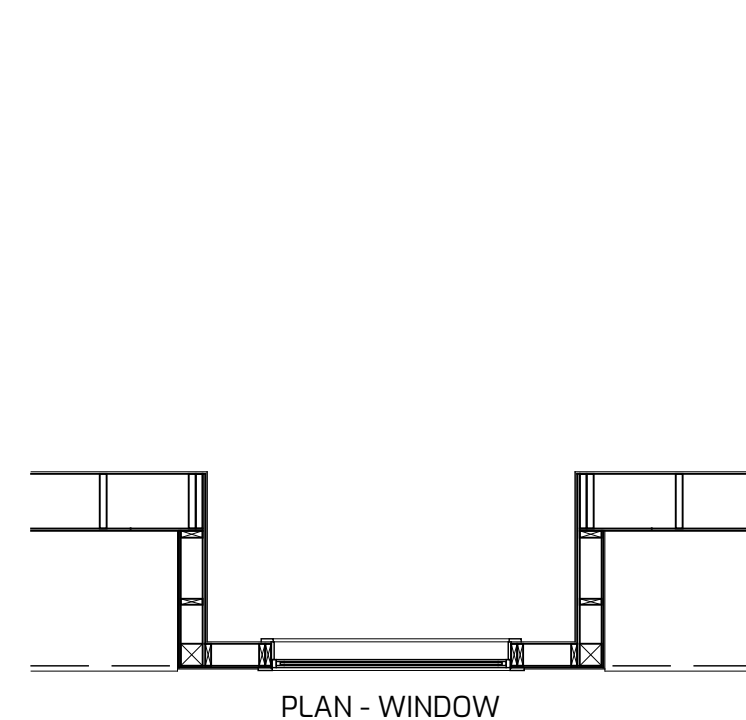

PLAN - WINDOW

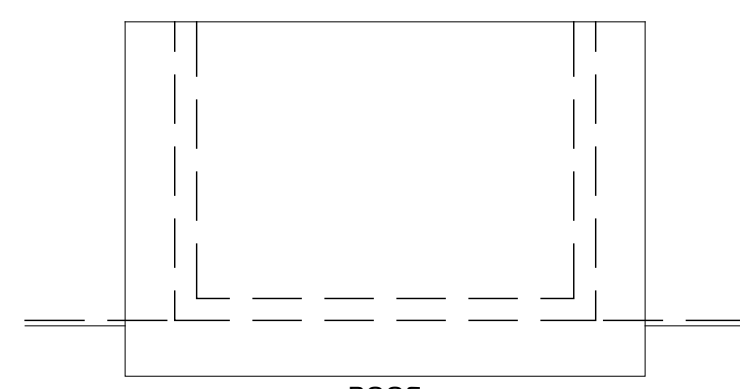

ROOF

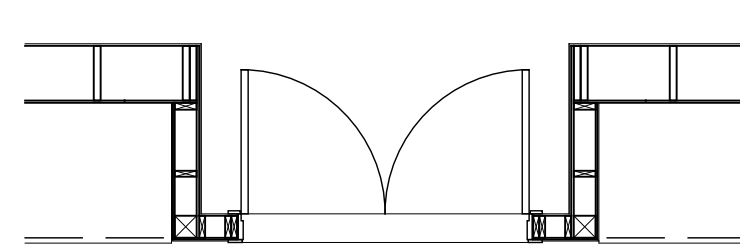

PLAN - FRENCH DOOR



ELEVATION - WINDOW



ELEVATION - FRENCH DOOR

### MAIN LEVEL - FULL DORMER - SHED ROOF W/ OVERHANG

DORMERS SHOWN ARE ALL 4  
TRUSS BAY (8' WIDE) DORMERS.  
EACH STYLE CAN ALSO BE DONE AS  
5 TRUSS BAY (10' WIDE) DORMERS.

## TRIO OPTIONS

DRAWN FOR ONE-TIME USE FOR  
**AVRAME U.S.A.**

ISSUE DATE 04/20/2023

#### REVISIONS

REVISION DELTA

**T202**

MAIN LEVEL  
FULL DORMERS